



47-045-00832P

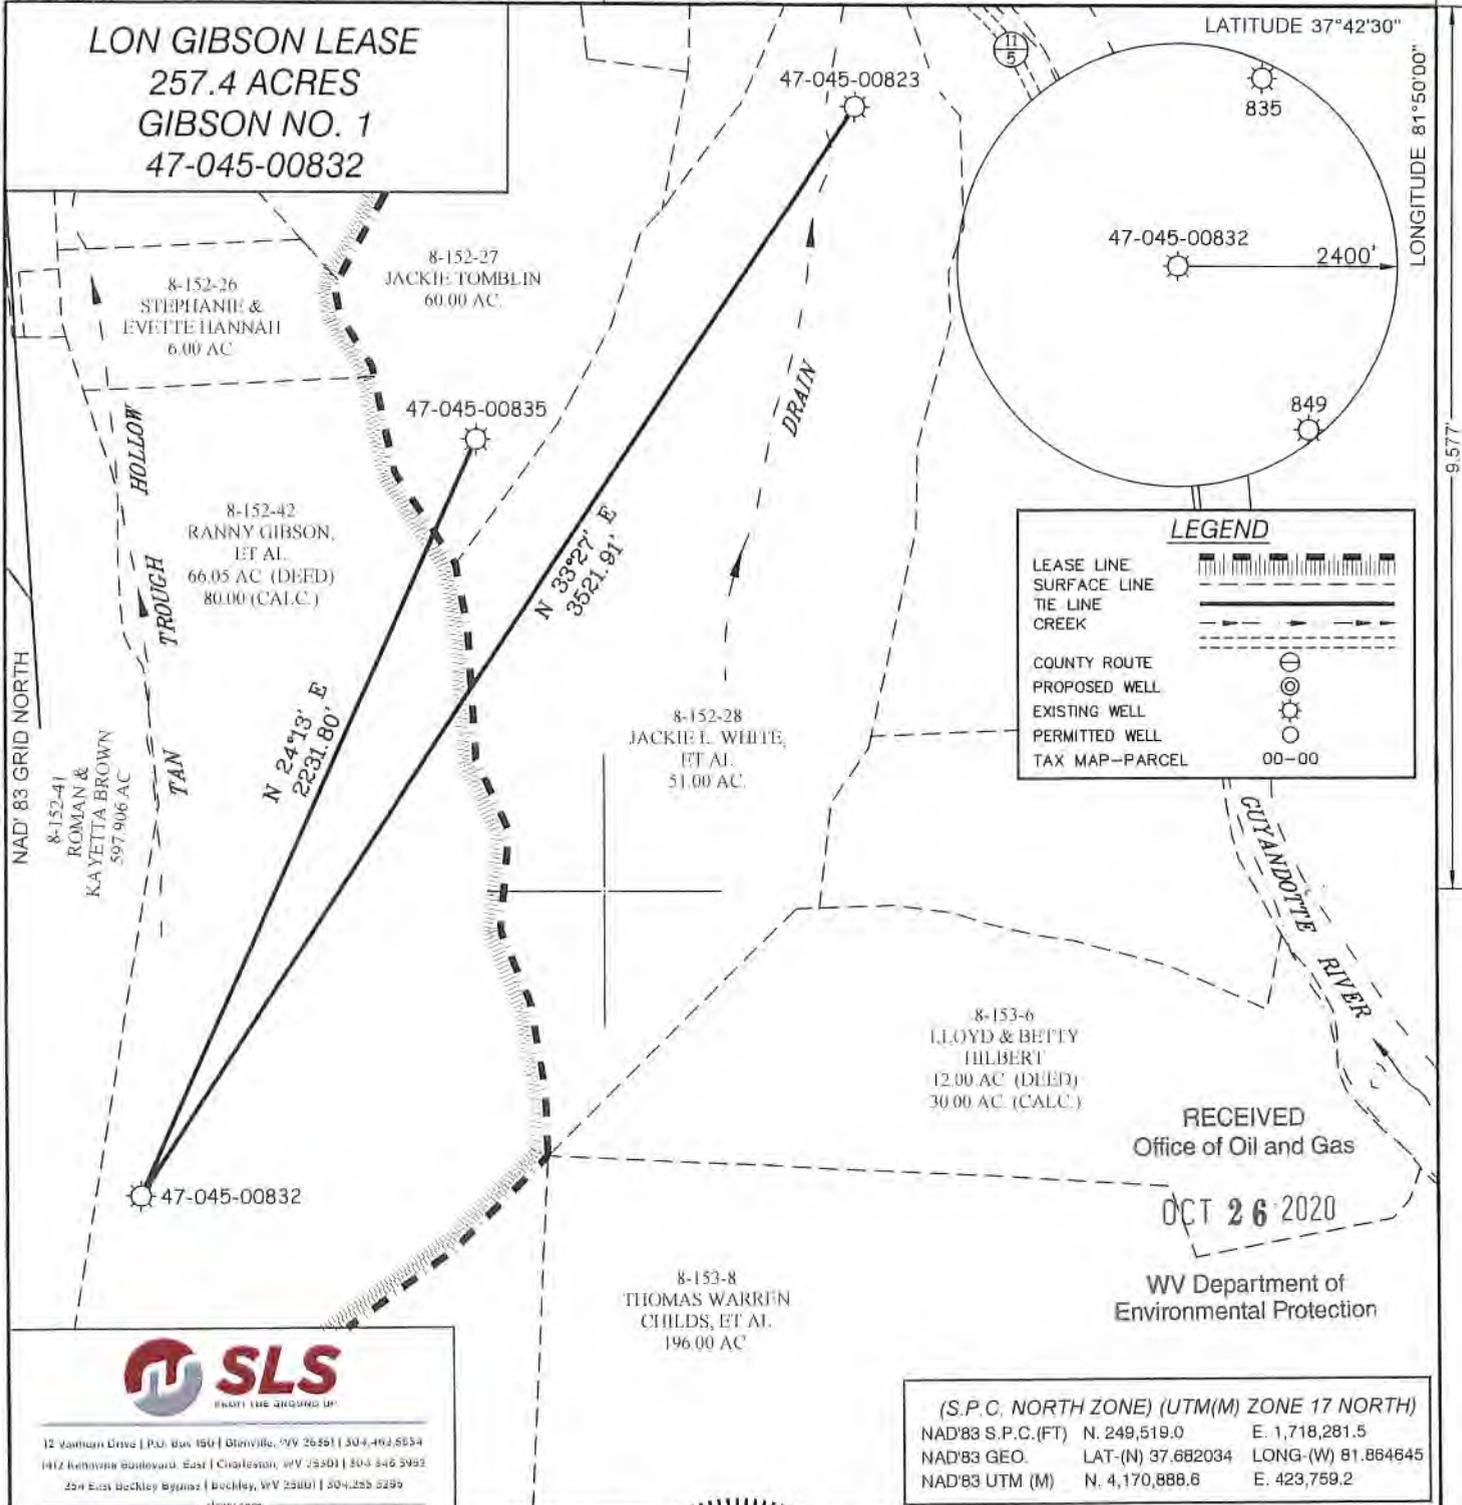

12 Vermont Drive | P.O. Box 150 | Glenville, WV 26029 | 304-463-6534
1412 Remount Boulevard, East | Charleston, WV 25301 | 804-346-3992
254 East Beckley Bypass | Beckley, WV 25801 | 304-255-5295
slsw.com

I THE UNDERSIGNED, HEREBY CERTIFY THAT THIS PLAT IS CORRECT TO THE BEST OF MY KNOWLEDGE AND BELIEF AND SHOWS ALL THE INFORMATION REQUIRED BY LAW AND THE REGULATIONS ISSUED AND PRESCRIBED BY THE DIVISION OF ENVIRONMENTAL PROTECTION.

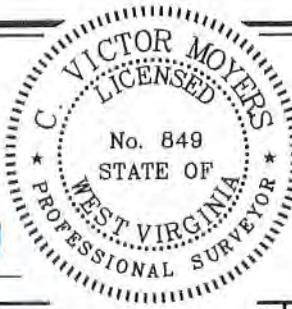

(+) DENOTES LOCATION OF WELL ON UNITED STATES TOPOGRAPHIC MAPS.
DATE OCTOBER 19, 20 20
REVISED _____, 20 ____
OPERATORS WELL NO. LON GIBSON NO. 1
API WELL NO. 47 - 045 - 00832
STATE COUNTY PERMIT

P.S. C. Victor Moyers
849

MINIMUM DEGREE OF ACCURACY 1 / 2500 FILE NO. 9039P0832.dwg
HORIZONTAL & VERTICAL CONTROL DETERMINED BY DGPS (SUBMETER MAPPING GRADE TIE TO CORS NETWORK) SCALE 1" = 500'

STATE OF WEST VIRGINIA
DIVISION OF ENVIRONMENTAL PROTECTION
OFFICE OF OIL AND GAS

WELL TYPE: OIL ___ GAS X LIQUID INJECTION ___ WASTE DISPOSAL ___ IF "GAS" PRODUCTION X STORAGE ___ DEEP ___ SHALLOW X

LOCATION:
ELEVATION 1,413' WATERSHED TAN TROUGH HOLLOW OF THE GUYONDOTTE RIVER
DISTRICT TRIADELPHIA COUNTY LOGAN QUADRANGLE MALLORY 7.5'

SURFACE OWNER RANNY GIBSON, ET AL ACREAGE 66.05±
ROYALTY OWNER LON & EMMA GIBSON HEIRS OR ASSIGNS ACREAGE 257.4±

PROPOSED WORK:
DRILL ___ CONVERT ___ DRILL DEEPER ___ REDRILL ___ FRACTURE OR STIMULATE ___ PLUG OFF OLD FORMATION ___ PERFORATE NEW FORMATION ___ PLUG AND ABANDON X CLEAN OUT AND REPLUG ___ OTHER ___
PHYSICAL CHANGE IN WELL (SPECIFY) _____ TARGET FORMATION BEREA ESTIMATED DEPTH 3,663'


WELL OPERATOR SIGMA CORPORATION DESIGNATED AGENT TOM HANSEN
ADDRESS 8 CAPITOL ST., STE 500 ADDRESS 8 CAPITOL ST., STE 500
CHARLESTON, WV 25301 CHARLESTON, WV 25301

05/14/2021

Form WW-9


LON GIBSON LEASE 47-045-0832

page of

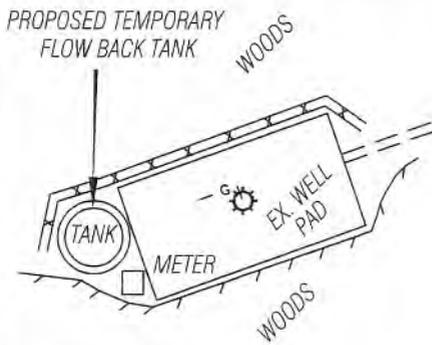


Detail Sketch for 47-045-0832

47-045-0825

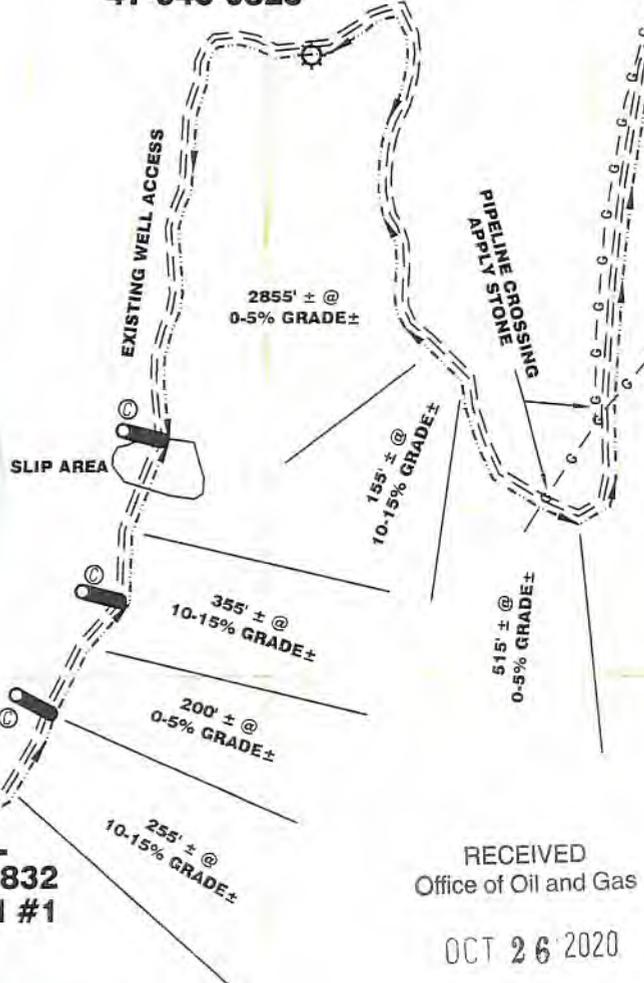

47-045-0823
PIPELINE CROSSING
APPLY STONE

SCALE: 1"=500'

 

ALL ROADS SHOWN HEREON ARE EXISTING UNLESS OTHERWISE NOTED AND SHALL BE MAINTAINED IN ACCORDANCE WITH WV D.E.P. OIL AND GAS BMP MANUAL ENTRANCES AT COUNTY/STATE ROADS SHALL BE MAINTAINED IN ACCORDANCE WITH WV D.O.T. REGULATION. SEPARATE PERMITS MAY BE REQUIRED BY THE D.O.T.

SEDIMENT BASINS (TRAPS) AND APPROPRIATE EROSION CONTROL BARRIERS ARE TO BE CONSTRUCTED AT ALL CULVERT AND CROSS DRAIN INLETS AND OUTLETS AS REQUIRED IN THE WV D.E.P. OIL AND GAS BMP MANUAL. FIELD CONDITIONS (ROCK OUTCROPS AND BEDROCK) MAY PROHIBIT INLET TRAPS BEING INSTALLED. WHEN THESE CONDITIONS EXIST ADDITIONAL EROSION CONTROL MEASURES SHALL BE EVALUATED AND UTILIZED AS NEEDED.


EARTHWORK CONTRACTORS ARE RESPONSIBLE FOR NOTIFICATION TO THE OPERATOR AND INSPECTOR PRIOR TO ANY DEVIATION FROM THIS PLAN.

TEMPORARY SEED & MULCH ALL SLOPES AFTER CONSTRUCTION OF LOCATION.

CUT & STACK ALL MARKETABLE TIMBER.

STACKED BRUSH MAY BE USED FOR SEDIMENT CONTROL.

APPLICATIONS FOR SEPARATE PLC PERMITS ON THE ACCESS ROAD STREAM CROSSINGS HAVE BEEN PREPARED (IF APPLIES).

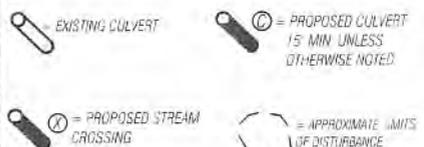

Not To Scale

**GAS WELL
NO. 47-045-0832
LON GIBSON #1**

RECEIVED
Office of Oil and Gas

OCT 26 2020

WV Department of
Environmental Protection



1000 Main Drive | P.O. Box 150 | Glenville, WV 26031 | 204.662.8654
412 Kanawha Boulevard, East | Charleston, WV 25301 | 204.246.2757
354 East Beckley Avenue | Beckley, WV 25801 | 204.255.3106
www.sls.com

TOPO SECTION OF MALLORY 7.5'
TOPO QUADRANGLE

05/14/2021

DRAWN BY CPM	FILE NO. 9039	DATE 10-16-20	CADD FILE: 9039REC832.dwg
-----------------	------------------	------------------	------------------------------