


SCALE: 1"=600'



Detail Sketch for API# 47-081-0368

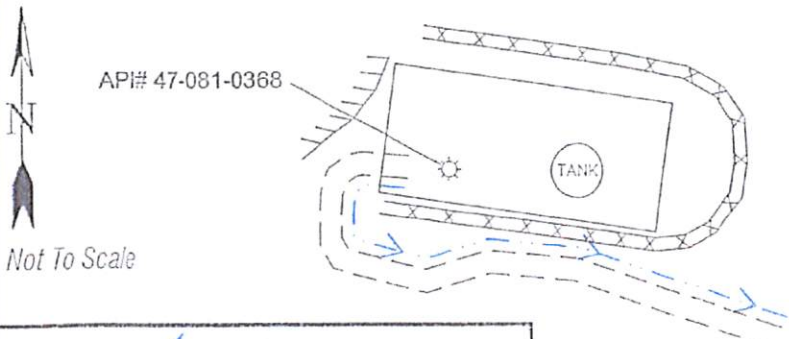

ALL ROADS SHOWN HEREON ARE EXISTING UNLESS OTHERWISE NOTED AND SHALL BE MAINTAINED IN ACCORDANCE WITH WV D.E.P. OIL AND GAS BMP MANUAL ENTRANCES AT COUNTY/STATE ROADS SHALL BE MAINTAINED IN ACCORDANCE WITH WV D.O.T. REGULATIONS. SEPARATE PERMITS MAY BE REQUIRED BY THE D.O.T.

SEDIMENT BASINS (TRAPS) AND APPROPRIATE EROSION CONTROL BARRIERS ARE TO BE CONSTRUCTED AT ALL CULVERT AND CROSS DRAIN INLETS AND OUTLETS AS REQUIRED IN THE WV D.E.P. OIL AND GAS BMP MANUAL. FIELD CONDITIONS (ROCK OUTCROPS AND BEDROCK) MAY PROHIBIT INLET TRAPS BEING INSTALLED. WHEN THESE CONDITIONS EXIST ADDITIONAL EROSION CONTROL MEASURES SHALL BE EVALUATED AND UTILIZED AS NEEDED.

EARTHWORK CONTRACTORS ARE RESPONSIBLE FOR NOTIFICATION OF THE OPERATOR AND INSPECTOR PRIOR TO ANY DEVIATION FROM THE PLAN.

TEMPORARY SEED & MULCH ALL SLOPES AFTER CONSTRUCTION AT LOCATION.

- EXISTING CULVERT
- PROPOSED CULVERT 15' MIN. UNLESS OTHERWISE NOTED
- PROPOSED STREAM CROSSING
- APPROXIMATE LIMITS OF DISTURBANCE

RECEIVED
Office of Oil and Gas
DEC 21 2017

WV Department of Environmental Protection

SLS
Land & Energy Development
Solutions from the ground up.
P.O. Box 150 • Vorhees, Drive • Gettysburg, WV 25425 • (304) 482-5634
www.slsenv.com

TOPO SECTION OF ECCLES
7.5' TOPO QUADRANGLE

| DRAWN BY | FILE NO. | DATE | CADD FILE |
|----------|----------|----------|-------------|
| MGF | 8760 | 12-08-17 | 8760REC.dwg |