


Latitude 39° 10'

Longitude 80° 00'

19,800

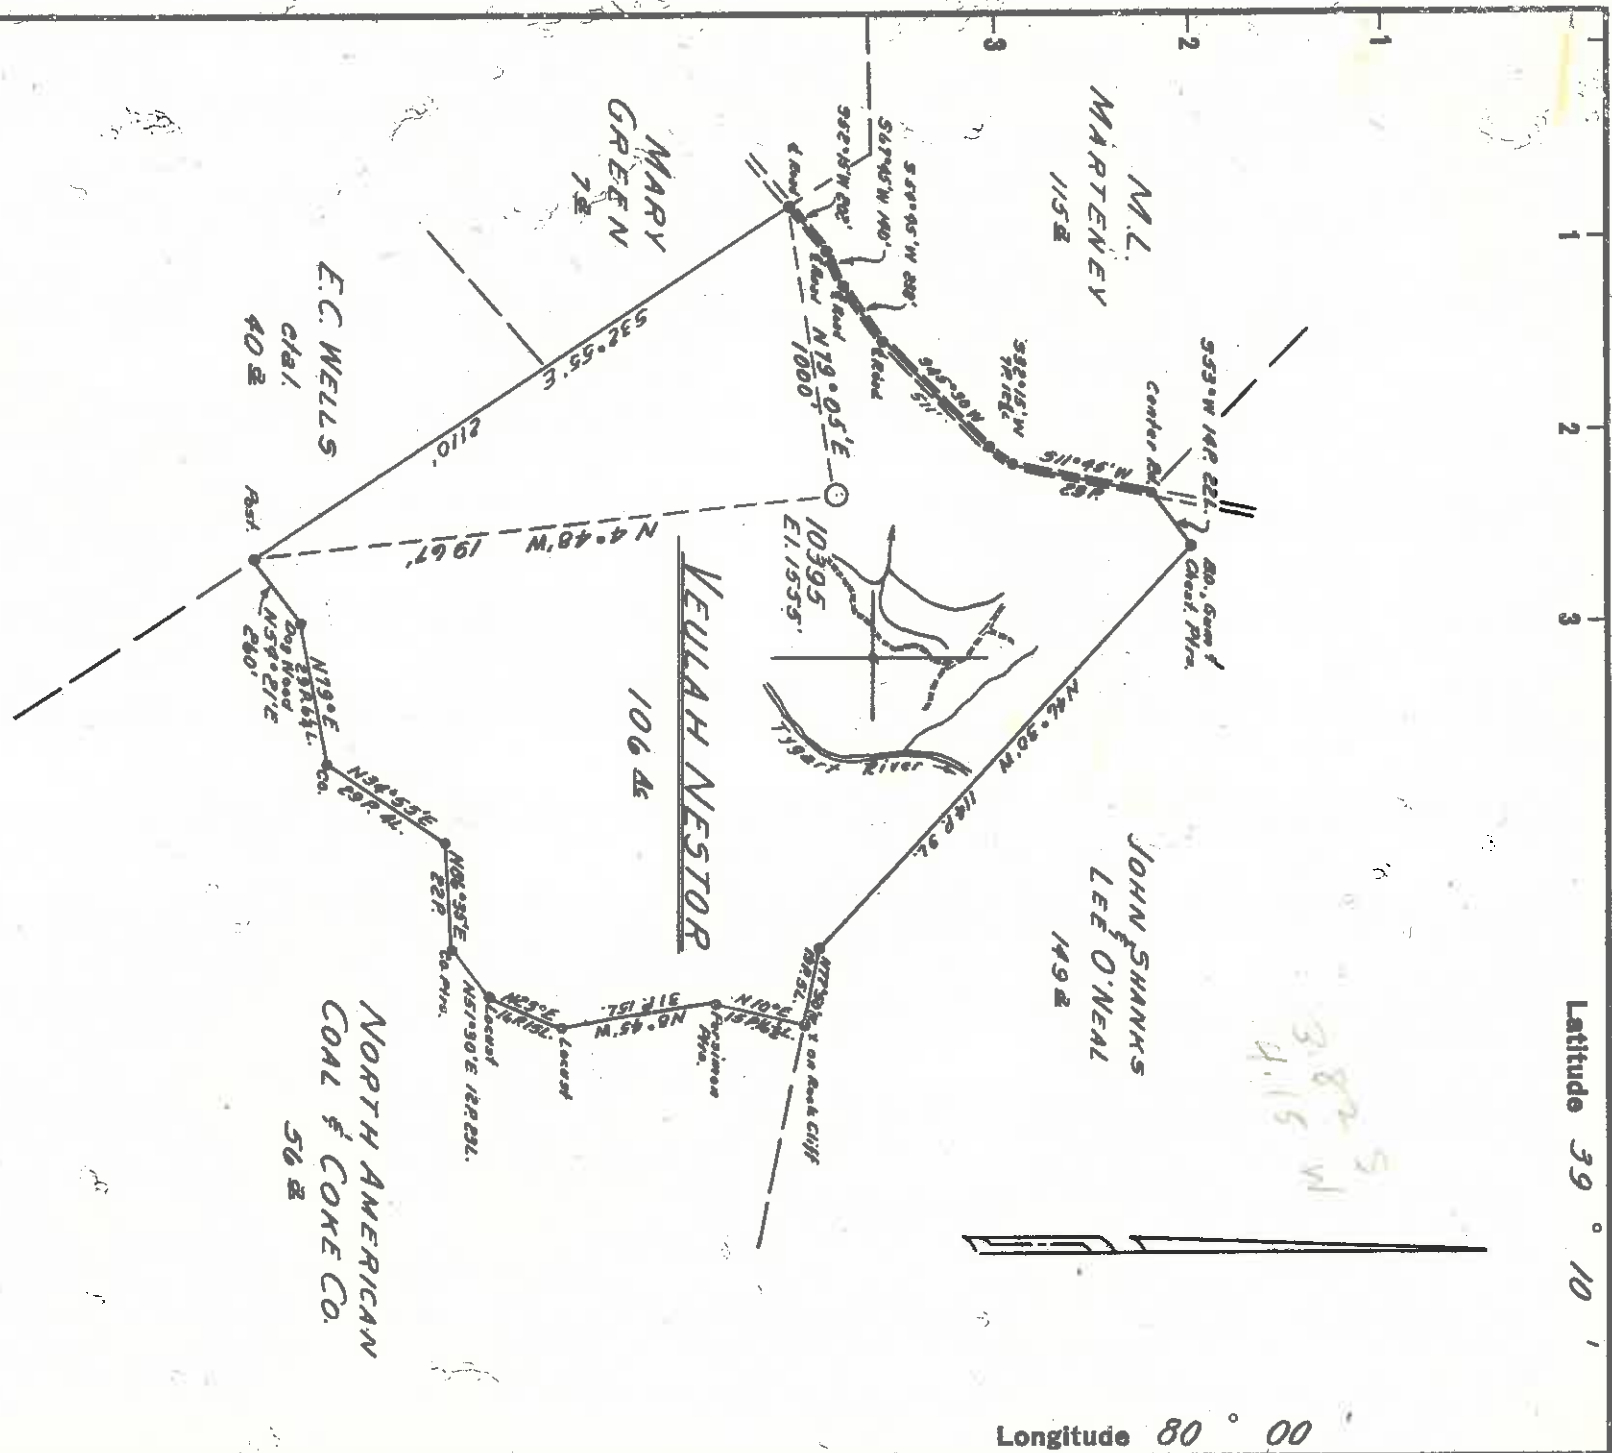

New Location
 Drill Deeper
 Abandonment

MAP SHEET 43-A, S. 25 E-29, FB. 1240, P. 32-33

Company HOPE NATURAL GAS CO.
 Address CLARKSBURG, W.VA.
 Farm VEULAH NESTOR
 Tract Acres 106 Lease No. 68910
 Well (Farm) No. Serial No. 10395
 Elevation (Spirit Level) 1555'
 Quadrangle PHILIPPI E.C.
 County BARBOUR District PHILIPPI
 Engineer Jackson M. Lewis
 Engineer's Registration No. 2397
 File No. Drawing No.
 Date 12/12/61 Scale 1"=400'

STATE OF WEST VIRGINIA
 DEPARTMENT OF MINES
 OIL AND GAS DIVISION
 CHARLESTON

WELL LOCATION MAP
 FILE NO. BAR-114

† Denotes location of well on United States Topographic Maps, scale 1 to latitude and longitude lines being represented by border lines as shown.
 — Denotes one inch spaces on border line of original tracing.

Formation	Color	Hard or Soft	Top /		Bottom	Oil, Gas or Water		Depth Found	Remarks
			Steel Line Measurement	Water Found Depth		Oil Found Depth	Gas Found Depth		
FORMATION	Open or Close Hard or Soft	TOP	BO	TOM					REMARKS
Clay Sand		0		12					
Gray Sand		12		37					
COAL		37		40					
Gray Sand		40		103					
COAL		103		106					
Gray Slate		106		171					Fresh Hole Full
COAL		171		178					Fresh 1 1/2 B. Per Hour
Gray Slate		178		234					2 1/2 Ballers in all Per H.
Gray Lime		234		246					
Gray Sand		246		305					
Gray Slate		305		334					
Gray Sand		334		467					
Gray Slate		467		510					10" Casing Set
Gray Lime		510		561					Show 12/10 W 3/4" F.M.
Gray Slate		561		600					14,674
Lime		600		720					Show
Red Rock		720		838					8 1/2/10 W 1 1/2 F.M.
Gray Slate		838		865					108-W
Red Rock		865		875					
Gritty Lime		875		936					
MAXTON		936		1014					
R. Rock & Shells		1014		1059					
Gray Lime		1059		1065					
Gray Slate, Shells		1065		1070					
LITTLE LIME		1070		1097					
Slate & Shells		1097		1117					
BLUE MONDAY		1117		1125					
BIG LIME		1125		1350					
Broken Lime		1350		1360					8 5/8 Casing Set D.F.
Sand		1360		1377					
Lime Shells		1377		1435					
GANTZ		1435		1458					
Lime Shells		1458		1488					
50 FOOT		1488		1575					
Lime Shells		1575		1654					
R. Rock & Shells		1654		1679					
Gray Sand		1679		1703					
R. Rock & Shells		1703		1825					
Gritty Lime		1825		1850					
R. Rock & Shells		1850		1900					
GORDON		1900		1919					
Shale		1919		1948					
LITH SAND		1948		2035					
Gray Slate, Shells		2035		2850					
Gray Shale		2850		2970					
Gray Lime		2970		3555					
RILEY		3555		3570					
Lime		3570		3609					
Shale & Shell		3609		3630					
Brown Shale		3630		3626					
Gray Shale		3626		3634					
BENSON		3634		3878					
Lime		3878		3927					
Shale		3927		3963					
Lime		3963		3978					
Lime		3978		4087					
Total Depth		4087'							
Filled back with stone & cement		present		3980'					

Date 6-1-62, 19

APPROVED George M. Baker, Owner

By George M. Baker (Title) Owner