



west virginia department of environmental protection

Office of Oil and Gas
601 57th Street SE
Charleston, WV 25304
(304) 926-0450
(304) 926-0452 fax

Earl Ray Tomblin, Governor
Randy C. Huffman, Cabinet Secretary
www.dep.wv.gov

April 25, 2016

WELL WORK PLUGGING PERMIT

Plugging

This permit, API Well Number: 47-500069, issued to PANTHER CREEK MINING, LLC, is evidence of permission granted to perform the specified well work at the location described on the attached pages and located on the attached plat, subject to the provisions of Chapter 22 of the West Virginia Code of 1931, as amended, and all rules and regulations promulgated thereunder, and to all conditions and provisions outlined in the pages attached hereto. Notification shall be given by the operator to the Oil and Gas Inspector at least 24 hours prior to the construction of roads, locations, and/or pits for any permitted work. In addition, the well operator shall notify the same inspector 24 hours before any actual well work is commenced and prior to running and cementing casing. Spills or emergency discharges must be promptly reported by the operator to 1-800-642-3074 and to the Oil and Gas inspector.

Upon completion of the plugging well work, the above named operator will reclaim the site according to the provisions of WV Code 22-6-30. The above named operator will also file, as required in WV Code 22-6-23, an affidavit on form WR-38 by two experienced persons in the operator's employment and the Oil and Gas inspector that the work authorized under this permit was performed and a description given. Failure to abide by all statutory and regulatory provisions governing all duties and operations here under may result in suspensions or revocation of this permit and in addition may result in civil and/or criminal penalties being imposed upon the operator.

This permit will expire in two (2) years from date of issue. If there are any questions, please free to contact me at (304) 926-0499 ext. 1654.

James Martin

Chief

Operator's Well No: 35

Farm Name: LAFOLLETTE, R. & P.

API Well Number: 47-500069

Permit Type: Plugging

Date Issued: 04/25/2016

Promoting a healthy environment.

04/29/2016

PERMIT CONDITIONS

West Virginia Code §22-6-11 allows the Office of Oil and Gas to place specific conditions upon this permit. Permit conditions have the same effect as law. Failure to adhere to the specified permit conditions may result in enforcement action.

CONDITIONS

1. All pits must be lined with a minimum of 20 mil thickness synthetic liner.
2. In the event of an accident or explosion causing loss of life or serious personal injury in or about the well or while working on the well, the well operator or its contractor shall give notice, stating the particulars of the accident or explosion, to the oil and gas inspector and the Chief within twenty-four (24) hours.
3. Well work activities shall not constitute a hazard to the safety of persons.

500069P

CHK#
84828
\$100⁰⁰

WW-4B
Rev. 2/01

- 1) Date Feb. 25, 2016
- 2) Operator's Well No. 35
- 3) API Well No. 47-005-00069 (30285)

old API
47-005-3
30285

STATE OF WEST VIRGINIA
DEPARTMENT OF ENVIRONMENTAL PROTECTION
OFFICE OF OIL AND GAS

APPLICATION FOR A PERMIT TO PLUG AND ABANDON

- 4) Well Type: Oil X / Gas / Liquid injection / Waste disposal /
(If "Gas, Production or Underground storage) Deep / Shallow
- 5) Location: Elevation 1,246' Est. Watershed: Joe's Creek
District Sherman County Boone Quadrangle Sylvester
- 6) Well Operator Panther Creek Mining, LLC 7) Designated Agent Gary Acord
Address 3228 Summit Square Place, Suite 180 Address P.O. Box 99
Lexington, KY 40509 Dawes, WV 25054
- 8) Oil and Gas Inspector to be notified Name Gary Kennedy
Address P.O. Box 268
Nimitz, WV 25978
- 9) Plugging Contractor Name CJ's Well Service
Address 1013 Cydney Circle
Oakwood, VA 24631

10) Work Order: The work order for the manner of plugging this well is as follows:
See attached plugging prognosis

SPEED MINING, INC
I.D. No. 46-05437

101C

ORDER WITH CONSENT AGREEMENT
ATTACHED

Notification must be given to the district oil and gas inspector 24 hours before permitted work can commence.

Work order approved by inspector *Gary Kennedy* Date 2/29/16

Received
Office of Oil & Gas

MAR 03 2016

04/29/2016

PLUGGING PROGNOSIS

Well #35
API# 47-005- (30285)
Sherman District, Boone County

Current Status

Elevation: 1,246' Est.
Total Depth: 2,993' (Per Well Drilling Record)
Active: No
Plugged: Yes

Procedure for Plugging

101C

- 1) Notify state inspector, Gary Kennedy, @ 304-382-8402, before starting.
- 2) Cleanout hole to at least 200 ft. below the Eagle Coal Horizon, lowest seam to be mined.
- 3) Perforate casing (if Applicable) to 101C standards from 200 ft. below to 100 ft. above the Eagle seam
- 4) Set a 300 ft. expanding cement plug from 200 ft. below to 100 ft. above the Eagle seam.
- 5) Cement will be set to the surface.
- 6) Depending on site conditions, plugging procedures may be modified after approval of the inspector.
- 7) All changes to the plugging procedures will be noted in the plugging affidavit.
- 8) Erect permanent monument with API number.
- 9) Reclaim the site and access road.



Received
Office of Oil & Gas
MAR 03 2016

04/29/2016

500069P

U.S. Department of Labor

Office of Administrative Law Judges
11870 Merchants Walk - Suite 204
Newport News, VA 23606

(757) 591-5140
(757) 591-5150 (FAX)

Tim Bowen
Wane Morris ✓ 4/25

CASE NO.: 2005-MSA-00003

In the Matter of

SPEED MINING, INC.
CONCERNING THE AMERICAN EAGLE MI
Petitioner,

v.

THE UNITED STATES DEPARTMENT OF LABOR
MINE SAFETY & HEALTH ADMINISTRATION,
Respondent.

Please see me.
Thanks,
Jesse
4/25/05
Jesse

DECISION APPROVING SETTLEMENT and ORDER OF DISMISSAL

This procedure arises under Section 101(c) of the Federal Mine Safety and Health Act of 1977, 30 U.S.C. 811(c), and its implementing regulations found at 30 C.F.R. 44. On March 12, 2004, Speed Mining, Inc. (Petitioner) petitioned the Mine Safety and Health Administration (MSHA) for modification of the application of 30 C.F.R. §75 relating to mandatory safety standards.

On September 8, 2004, MSHA issued a proposed decision and order to amend. On October 18, 2004, the Petitioner filed a request for a hearing with the Office of Administrative Law Judges.

Subsequently, the case was assigned to the undersigned Administrative Law Judge.

On March 21, 2005, the parties submitted a consent agreement which was signed by each party. The cover letter from MSHA stated

Pursuant to 30 C.F.R. § 44.27, the parties have negotiated an agreement containing consent findings and an order which disposes of the entirety of the above-styled modification proceedings. Enclosed please find a Consent Agreement which contains the findings and order required by § 44.27(b). The parties request that you enter an Order incorporating this Agreement in its entirety as provided for in § 44.27(d). The parties anticipate that other matters pending between them will also be resolved by your approval of this agreement; we therefore request your consideration of the enclosed as soon as possible.

Both the Consent Agreement and the consent findings are incorporated herein by this reference, and are attached to the order.

received
OAS 4/15/05

04/29/2016

The parties also agree that:

1. The record on which this Order is entered includes consideration of the petition, the administrative record, the Proposed Decision and Order, and the special terms and conditions incorporated into the Agreement;
2. Any rule or order issued in this proceeding has the same effect as if made after a full hearing;
3. They waive any further procedural steps before the presiding Administrative Law Judge and the Assistant Secretary; and
4. The parties agree to waive any right to challenge or contest the validity of the findings and order made in accordance with the Agreement.

ORDER

I have carefully examined the Consent Agreement Between the Parties. Following that review, I have concluded that the consent Findings are consistent with the requirements of 30 C.F.R. § 44.27, and therefore, are accepted. The petition of Speed Mining, Inc. in this matter is therefore dismissed. This Order constitutes the final agency action.

RK Malampy

RICHARD K. MALAMPY
Administrative Law Judge

RKM/ccb
Newport News, Virginia

Notice of appeal. Any party may appeal from the initial decision of the administrative law judge by filing with the Assistant Secretary a notice of appeal within 30 days after service of the initial decision. The Assistant Secretary may consolidate related appeals. Copies of a notice of appeal

In the matter of:
Speed Mining, Inc.
American Eagle Mine
I. D. No. 46-05437

Petition for Modification

Docket No. M-2004-011-C

CONSENT AGREEMENT

On March 15, 2004, Speed Mining, Inc., (Petitioner/Operator) filed a petition to amend the terms and conditions of an existing modification of 30 C.F.R. § 75.1700 to petitioner's American Eagle Mine located in Kanawha County, West Virginia. Petitioner had been granted modification of the application of 30 C.F.R. § 75.1700 to its American Eagle Mine under Docket No. 2002-082-C on May 23, 2003, and corrected on February 27, 2004. The modification superseded a previous modification of the application of 30 C.F.R. § 75.1700 to the American Eagle Mine granted under Docket No. M-2001-041-C and issued August 12, 2001. In its latest petition, petitioner alleged that the existing modification results in a diminution of safety and that the alternative methods outlined in the petition will at all times guarantee no less than the same measure of protection afforded by the existing modification.

MSHA conducted initial and supplemental investigations of the petition to amend the existing modification of 30 C.F.R. § 75.1700 to petitioner's American Eagle Mine. MSHA filed its reports of the findings and recommendations with the Administrator for Coal Mine Safety and Health. After a review of the entire record, including the petition, investigation reports, and public comments, the Deputy Administrator, Coal Mine Safety and Health, issued a Proposed Decision and Order (PDO) denying petitioner's petition in accordance with 30 C.F.R. § 44.13(b) on the grounds that the alternative methods proposed by petitioner failed to at all times guarantee the same level of protection to miners. In accordance with 30 C.F.R. § 44.53(a)(2), MSHA also proposed to amend the existing modification because the findings which originally supported granting the modification were no longer valid. Petitioner disagreed with MSHA's proposed actions and requested a hearing before a Department of Labor Administrative Law Judge, pursuant to 30 C.F.R. § 44.14. The parties thereafter entered into settlement discussions, and negotiated this agreement which is a modification of the application of 30 C.F.R. § 75.1700 to Petitioner's American Eagle Mine. In accordance with 30 C.F.R. § 44.27(b), this agreement contains Consent Findings and a Consent Order disposing of the entire proceeding. The following Consent Order is an effort by the parties to provide a clear, understandable and enforceable document regarding the terms and conditions under which petitioner may mine through oil and gas wells (defined herein to include all active, inactive, abandoned, shut-in, and previously plugged wells, and including water injection wells), and an effort to forge a more collaborative relationship calculated to address readily the concerns of the parties and to solve any problems which may arise.

CONSENT FINDINGS

In accordance with 30 C.F.R. § 44.27(b)(1), both MSHA and petitioner agree that the following Consent Order shall have the same effect as if made after a full hearing.

In accordance with 30 C.F.R. § 44.27(b)(2), both MSHA and petitioner agree that the record on which the following Consent Order is based consists of the petition and agreement, and all other pertinent information as set forth in Section 44.27(b)(2).

In accordance with 30 C.F.R. § 44.27(b)(3), petitioner agrees to waive any further procedural steps before the Administrative Law Judge and Assistant Secretary.

In accordance with 30 C.F.R. § 44.27(b)(4), petitioner agrees to waive any right to challenge or contest the validity of the Consent Findings and Consent Order made in accordance with this Consent Agreement.

Both MSHA and petitioner agree that the terms and conditions of the following Consent Order do not result in a diminution of safety.

Both MSHA and petitioner agree that the terms and conditions of the following Consent Order will at all times guarantee no less than the same measure of protection afforded by the existing modification.

CONSENT ORDER

Under the authority delegated by the Secretary of Labor to the Administrator for Coal Mine Safety and Health, and under § 101(c) of the Federal Mine Safety and Health Act of 1977, 30 U.S.C. § 811(c), and 30 C.F.R. Part 44, an amended modification of the application of 30 C.F.R. § 75.1700 at the American Eagle Mine is hereby:

GRANTED, subject to the following terms and conditions:

1. **DISTRICT MANAGER APPROVAL REQUIRED**
 - a. A safety barrier of 300 feet in diameter (150 feet between any mined area and a well) shall be maintained around all oil and gas wells until approval to proceed with mining has been obtained from the district manager.
 - b. Prior to mining within the safety barrier around any well, the mine operator shall provide to the district manager a sworn affidavit or declaration executed by a company official stating that all mandatory procedures for cleaning out, preparing, and plugging each gas or oil well have been completed as described by the terms and conditions of this

order. The affidavit or declaration must be accompanied by all logs described in subparagraphs 2(a)(2) and 2(a)(3) below and any other records described in those subparagraphs which the district manager may request. The district manager will review the affidavit or declaration, the logs and any other records that have been requested, and may inspect the well itself, and will then determine if the operator has complied with the procedures for cleaning out, preparing and plugging each well as described by the terms and conditions of this Order. If the district manager determines that the procedures have been complied with, he will provide his approval, and the mine operator may then mine within the safety barrier of the well, subject to the terms of this Order.

- c. The terms and conditions of this Order apply to all types of mining.

2. **MANDATORY PROCEDURES FOR CLEANING OUT, PREPARING, PLUGGING, AND REPLUGGING OIL OR GAS WELLS**

a. **MANDATORY PROCEDURES FOR CLEANING OUT AND PREPARING OIL AND GAS WELLS PRIOR TO PLUGGING OR REPLUGGING**

- (1) The operator shall completely clean out the well from the surface to at least 200 feet below the base of the lowest mineable coal seam, unless the district manager requires cleaning to a greater depth based on his judgment as to what is required due to the geological strata, or due to the pressure within the well (the operator shall provide the district manager with all information it possesses concerning the geological nature of the strata and the pressure of the well). The operator shall remove all material from the entire diameter of the well, wall to wall. Directing high pressure water jets at the outer walls of the well along the entire length to be cleaned will satisfy this provision with respect to the outer walls.
- (2) The operator shall prepare down-hole logs for each well. They shall consist of a caliper survey and log(s) suitable for determining the top, bottom, and thickness of all coal seams and potential hydrocarbon producing strata and the location for a bridge plug. The district manager may approve the use of a down-hole camera survey in lieu of down-hole logs if in his judgment such logs would not be suitable for obtaining the above-listed data. Whichever method is used, a journal shall be maintained describing the depth of each material encountered, the nature of each material

encountered; bit size and type used to drill each portion of the hole; length and type of each material used to plug the well; length of casing(s) removed, perforated or ripped or left in place; and other pertinent information concerning cleaning and sealing the well. Invoices, work-orders, and other records relating to all work on the well shall be maintained as part of this journal and provided to MSHA upon request.

- (3) When cleaning out the well as provided for in subparagraph (a)(1), the operator shall make a diligent effort to remove all of the casing in the well. If it is not possible to remove all of the casing, then the operator must take appropriate steps to ensure that the annulus between the casing and between the casings and the well walls are filled with expanding (minimum 0.5% expansion upon setting) cement and contain no voids. Any casing which remains shall be perforated or ripped. From 10 feet below the coal seam to 10 feet above the coal seam, the operator shall perforate or rip at intervals of at least 5 feet. Beyond this distance, perforations or rips are required at least every 50 feet from at least 200 feet below the base of the lowest mineable coal seam up to 100 feet above the seam being mined, unless the district manager requires a greater distance based on his judgment that a greater distance is required due to the geological strata, or due to the pressure within the well. The diagram shown in Appendix A is representative of the placement of the perforation or ripping that must be done. When a mineable seam exists which is higher than the seam being mined, the operator shall contact the owner of that seam by certified mail and offer to perforate or rip and plug the well to 100 feet above that seam in accordance with the procedures specified in this Agreement, in exchange for payment for the additional cost by that owner. If the owner accepts the operator's offer, then the operator shall perforate or rip and plug the well to 100 feet above that seam in accordance with the procedures specified in this Agreement. If the operator, using a casing bond log, can demonstrate to the satisfaction of the district manager that all annuli in the well are already adequately sealed with cement, then the operator will not be required to perforate or rip the casing for that particular well. When multiple casing and tubing strings are present in the coal horizon(s), any casing which remains shall be ripped or perforated and filled with expanding cement as indicated above. An acceptable casing bond log for each casing and tubing string is needed if used in lieu of ripping or perforating multiple strings.

- (4) If the district manager concludes that the completely cleaned-out well is emitting excessive amounts of gas, the operator must place a mechanical bridge plug in the well. It must be placed in a competent stratum at least 200 feet below the base of the lowest mineable coal seam, but above the top of the uppermost hydrocarbon-producing stratum, unless the district manager requires a greater distance based on his judgment that it is required due to the geological strata, or due to the pressure within the well (the operator shall provide the district manager with all information it possesses concerning the geological nature of the strata and the pressure of the well). If it is not possible to set a mechanical bridge plug, an appropriately sized packer may be used.
- (5) If the upper-most hydrocarbon-producing stratum is within 300 feet of the base of the lowest mineable coal seam, the operator shall properly place mechanical bridge plugs as described in subparagraph (a)(4) to isolate the hydrocarbon producing stratum from the expanding cement plug. Nevertheless, the operator shall place a minimum of 200 feet of expanding cement below the lowest mineable coal seam, unless the district manager requires a greater distance based on his judgment that it is required due to the geological strata, or due to the pressure within the well.

b. MANDATORY PROCEDURES FOR PLUGGING OR REPLUGGING OIL OR GAS WELLS TO THE SURFACE.

After completely cleaning out the well as specified in paragraph 2(a) above, the following procedures shall be used to plug or replug gas or oil wells to the surface:

- (1) The operator shall pump expanding cement slurry down the well to form a plug which runs from at least 200 feet below the base of the lowest mineable coal seam (or lower if required by the district manager based on his judgment that a lower depth is required due to the geological strata, or due to the pressure within the well) to the surface. The expanding cement will be placed in the well under a pressure of at least 200 pounds per square inch. Portland cement or a lightweight cement mixture may be used to fill the area from 100 feet above the top of the uppermost mineable coal seam (or higher if required by the district manager based on his judgment that a higher distance is required due to the geological strata, or due to the pressure within the well) to the surface. When a mineable seam exists which is higher than the seam being mined, the

operator shall contact the owner of that seam by certified mail and offer to plug the well to 100 feet above that seam with expanding cement, in exchange for payment for the additional cost by that owner. If the owner accepts the operator's offer, then the operator shall plug the well to 100 feet above that seam with expanding cement.

- (2) - The operator shall embed steel turnings or other small magnetic particles in the top of the cement near the surface to serve as a permanent magnetic monument of the well. In the alternative, a 4½ inch or larger casing, set in cement, shall extend at least 36 inches above the ground level with the API well number engraved or welded on the casing

c. MANDATORY PROCEDURES FOR PLUGGING OR REPLUGGING OIL AND GAS WELLS FOR USE AS DEGASIFICATION BOREHOLES.

After completely cleaning out the well as specified in paragraph 2(a) above, the following procedures shall be utilized when plugging or replugging oil or gas wells that are used as degasification boreholes:

- (1) The operator shall set a cement plug in the well by pumping an expanding cement slurry down the tubing to provide at least 200 feet of expanding cement below the lowest mineable coal seam, unless the district manager requires a greater depth based on his judgment that a greater depth is required due to the geological strata, or due to the pressure within the well. The expanding cement will be placed in the well under a pressure of at least 200 pounds per square inch. The top of the expanding cement shall extend at least 100 feet above the top of the coal seam being mined, unless the district manager requires a greater distance based on his judgment that a greater distance is required due to the geological strata, or due to the pressure within the well.
- (2) The operator shall securely grout into the bedrock of the upper portion of the degasification well a suitable casing in order to protect it. The remainder of this well may be cased or uncased.
- (3) The operator shall fit the top of the degasification casing with a wellhead equipped as required by the district manager in the approved ventilation plan. Such equipment may include check

valves, shut-in valves, sampling ports, flame arrestor equipment, and security fencing.

- (4) Operation of the degasification well shall be addressed in the approved ventilation plan. This may include periodic tests of methane levels and limits on the minimum methane concentrations that may be extracted.
- (5) -After the area of the coal mine that is degassed by a well is sealed or the coal mine is abandoned, the operator must seal degas holes using the following procedures:
 - (i) The operator shall insert a tube to the bottom of the drill hole or, if not possible, to at least 100 feet above the American Eagle Coal Seam. Any blockage must be removed to ensure that the tube can be inserted to this depth.
 - (ii) The operator shall set a cement plug in the well by pumping Portland cement or a lightweight cement mixture down the tubing until the well is filled to the surface.
 - (iii) The operator shall embed steel turnings or other small magnetic particles in the top of the cement near the surface to serve as a permanent magnetic monument of the well. In the alternative, a 4½ inch or larger casing, set in cement, shall extend at least 36 inches above the ground level with the API well number engraved or welded on the casing.

d. MANDATORY ALTERNATIVE PROCEDURES FOR PREPARING AND PLUGGING OR REPLUGGING OIL OR GAS WELLS.

The following provisions apply to all wells which the operator determines, and the MSHA district manager agrees, cannot be completely cleaned out due to damage to the well caused by subsidence, caving or other factors.

- (1) The operator shall drill a hole adjacent and parallel to the well, to a depth of at least 200 feet below the lowest mineable coal seam, unless the district manager requires a greater depth based on his judgment that a greater depth is required due to the geological strata, or due to the pressure within the well.

- (2) The operator shall use a geophysical sensing device to locate any casing which may remain in the well.
- (3) If the well contains casing(s), the operator shall drill into the well from the parallel hole. From 10 feet below the coal seam to 10 feet above the coal seam, the operator shall perforate or rip all casings at intervals of at least 5 feet. Beyond this distance, the operator shall perforate or rip at least every 50 feet from at least 200 feet below the base of the lowest mineable coal seam up to 100 feet above the seam being mined, unless the district manager requires a greater distance based on his judgment that a greater distance is required due to the geological strata, or due to the pressure within the well. The diagram shown in Appendix A is representative of the placement of the perforation or ripping that must be done. The operator shall fill the annulus between the casings and between the casings and the well wall with expanding (minimum 0.5% expansion upon setting) cement, and shall ensure that these areas contain no voids. If the operator, using a casing bond log, can demonstrate to the satisfaction of the district manager that the annulus of the well is adequately sealed with cement, then the operator will not be required to perforate or rip the casing for that particular well, or fill these areas with cement. When multiple casing and tubing strings are present in the coal horizon(s), any casing which remains shall be ripped or perforated and filled with expanding cement as indicated above. An acceptable casing bond log for each casing and tubing string is needed if used in lieu of ripping or perforating multiple strings.
- (4) Where the operator determines, and the district manager agrees, that there is insufficient casing in the well to allow the method outlined in subparagraph (d)(3) to be used, then the operator shall use a horizontal hydraulic fracturing technique to intercept the original well. From at least 200 feet below the base of the lowest mineable coal seam to a point at least 50 feet above the seam being mined, the operator shall fracture in at least six places at intervals to be agreed upon by the operator and the district manager after considering the geological strata and the pressure within the well. The operator shall then pump expanding cement into the fractured well in sufficient quantities and in a manner which fills all intercepted voids.
- (5) The operator shall prepare down-hole logs for each well. They shall consist of a caliper survey and log(s) suitable for determining

the top, bottom, and thickness of all coal seams and potential hydrocarbon producing strata and the location for the bridge plug. The operator may obtain the logs from the adjacent hole rather than the well if the condition of the well makes it impractical to insert the equipment necessary to obtain the logs. The district manager may approve the use of a down-hole camera survey in lieu of down-hole logs if in his judgment such logs would not be suitable for obtaining the above-listed data or are impractical to obtain due to the condition of the drill hole. A journal shall be maintained describing the depth of each material encountered, the nature of each material encountered; bit size and type used to drill each portion of the hole; length and type of each material used to plug the well; length of casing(s) removed, perforated or ripped or left in place; and other pertinent information concerning sealing the well. Invoices, work-orders, and other records relating to all work on the well shall be maintained as part of this journal and provided to MSHA upon request.

- (6) After the operator has plugged the well as described in subparagraphs (d)(3) and/or (d)(4), the operator shall plug the adjacent hole, from the bottom to the surface, with Portland cement or a lightweight cement mixture. The operator shall embed steel turnings or other small magnetic particles in the top of the cement near the surface to serve as a permanent magnetic monument of the well. In the alternative, a 4½ inch or larger casing, set in cement, shall extend at least 36 inches above the ground level

A combination of the methods outlined in subparagraphs (d)(3) and (d)(4) may have to be used in a single well, depending upon the conditions of the hole and the presence of casings. The operator and the district manager should discuss the nature of each hole. The district manager may require that more than one method be utilized.

3. **MANDATORY PROCEDURES AFTER APPROVAL HAS BEEN GRANTED BY THE DISTRICT MANAGER TO MINE WITHIN THE SAFETY BARRIER, OR TO MINE THROUGH A PLUGGED OR REPLUGGED WELL**

- a. A representative of the operator, a representative of the miners, the appropriate State agency, or the MSHA district manager may request that a conference be conducted prior to mining through any plugged or replugged well. Upon receipt of any such request, the district manager shall schedule such a conference. The party requesting the conference shall notify all

other parties listed above within a reasonable time prior to the conference to provide opportunity for participation. The purpose of the conference shall be to review, evaluate, and accommodate any abnormal or unusual circumstance(s) related to the condition of the well or surrounding strata when such conditions are encountered.

- b. The operator shall mine through a well on a shift approved by the district manager. The operator shall notify the district manager and the miners' representative in sufficient time prior to mining-through a well in order to provide an opportunity to have representatives present.
- c. When using continuous mining methods, the operator shall install drivage sights at the last open crosscut near the place to be mined to ensure intersection of the well. The drivage sites shall not be more than 50 feet from the well. When using longwall-mining methods, drivage sights shall be installed on 10-foot centers for a distance of 50 feet in advance of the well. The drivage sights shall be installed in the headgate.
- d. The operator shall ensure that fire-fighting equipment including fire extinguishers, rock dust, and sufficient fire hose to reach the working face area of the mine through (when either the conventional or continuous mining method is used) is available and operable during all well mine throughs. The fire hose shall be located in the last open crosscut of the entry or room. The operator shall maintain the water line to the belt conveyor tailpiece along with a sufficient amount of fire hose to reach the farthest point of penetration on the section. When the longwall mining method is used, a hose to the longwall water supply is sufficient.
- e. The operator shall ensure that sufficient supplies of roof support and ventilation materials shall be available and located at the last open crosscut. In addition, emergency plugs shall be available in the immediate area of the mine through.
- f. On the shift prior to mining through the well, the operator shall service all equipment and check it for permissibility.
- g. The operator shall calibrate the methane monitor(s) on the longwall, continuous mining machine, or cutting machine and loading machine on the shift prior to mining through the well.
- h. When mining is in progress, the operator shall perform tests for methane with a handheld methane detector at least every 10 minutes from the time that mining with the continuous mining machine or longwall face is within


30 feet of the well until the well is intersected and immediately prior to mining through it. During the actual cutting process, no individual shall be allowed on the return side until the mine through has been completed and the area has been examined and declared safe. All workplace examinations will be conducted on the return side of the shearer while the shearer is idle.

- i. When using continuous or conventional mining methods, the working place shall be free from accumulations of coal dust and coal spillages, and rock dust shall be placed on the roof, rib, and floor to within 20 feet of the face when mining through the well. On longwall sections, rock dusting shall be conducted and placed on the roof, rib, and floor up to both the headgate and tailgate gob.
- j. When the well is intersected, the operator shall de-energize all equipment, and thoroughly examine and determine safe the area before mining is resumed.
- k. After a well has been intersected and the working place determined safe, mining shall continue inby the well a sufficient distance to permit adequate ventilation around the area of the well.
- l. No open flame shall be permitted in the area until adequate ventilation has been established around the well bore. The operator shall apply a thick layer of rock dust to the roof, face, floor, ribs and any exposed coal within 20 feet of the casing prior to any use of torches.
- m. Non-sparking (brass) tools will be located on the working section and will be used to expose and examine cased wells.
- n. No person shall be permitted in the area of the mine through operation except those actually engaged in the operation, including company personnel, representatives of the miners, personnel from MSHA, and personnel from the appropriate State agency.
- o. The operator shall alert all personnel in the mine to the planned intersection of the well prior to their going underground if the planned intersection is to occur during their shift. This warning shall be repeated for all shifts until the well has been mined through.
- p. The mine through operation shall be under the direct supervision of a certified individual. Instructions concerning the mine through operation shall be issued only by the certified individual in charge.

- q. The provisions of this Order do not impair the authority of representatives of MSHA to interrupt or halt the mine through operation, and to issue a withdrawal order, when they deem it necessary for the safety of the miners. MSHA may order an interruption or cessation of the mine through operation and/or a withdrawal of personnel by issuing either a verbal or written order to that effect to a representative of the operator, which order shall include the basis for the order. Operations in the affected area of the mine may not resume until a representative of MSHA permits resumption of mine through operations. The mine operator and miners shall comply with verbal or written MSHA orders immediately. All verbal orders shall be committed to writing within a reasonable time as conditions permit.
- r. A copy of this Order shall be maintained at the mine and be available to the miners.
- s. Within 30 days after this Order becomes final, the operator shall submit proposed revisions for its approved 30 C.F.R. Part 48 training plan to the district manager. These proposed revisions shall include initial and refresher training regarding compliance with the terms and conditions stated in the Order. The operator shall provide all miners involved in the mine through of a well with training regarding the requirements of this Order prior to mining within 150 feet of the next well intended to be mined through.
- t. The responsible person required under 30 C.F.R. § 75.1501 is responsible for well intersection emergencies. The well intersection procedures should be reviewed by the responsible person prior to any planned intersection.
- u. Within 30 days after this Order becomes final, the operator shall submit proposed revisions for its approved mine emergency evacuation and firefighting plan required by 30 C.F.R. § 75.1502. The operator will revise the plans to include the hazards and evacuation procedures to be used for well intersections. All underground miners will be trained in this revised plan within 30 days of the submittal of the revised evacuation plan.

The parties request that the presiding Administrative Law Judge issue an Order approving this Consent Agreement including the Consent Findings and the Consent Order as a modification of 30 C.F.R. § 75.1700 to the operator's American Eagle Mine.

Respectfully submitted,

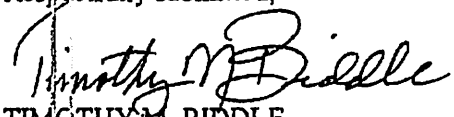


TIMOTHY M. BIDDLE
DANIEL W. WOLFF
Crowell & Moring LLP
1001 Pennsylvania Avenue, N.W.
Washington, D.C. 20004

Attorneys for Speed Mining, Inc.
(202) 624-2500

HOWARD M. RADZELY
Solicitor of Labor

EDWARD P. CLAIR
Associate Solicitor


MARK R. MALECKI
Counsel for Trial Litigation

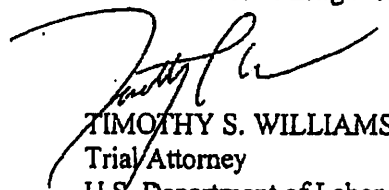

TIMOTHY S. WILLIAMS
Trial Attorney
U.S. Department of Labor
Office of the Solicitor
1100 Wilson Boulevard
Room 2211
Arlington, Virginia 22209

Attorneys for Mine Safety and
Health Administration
(202) 693-9337

APPENDIX A

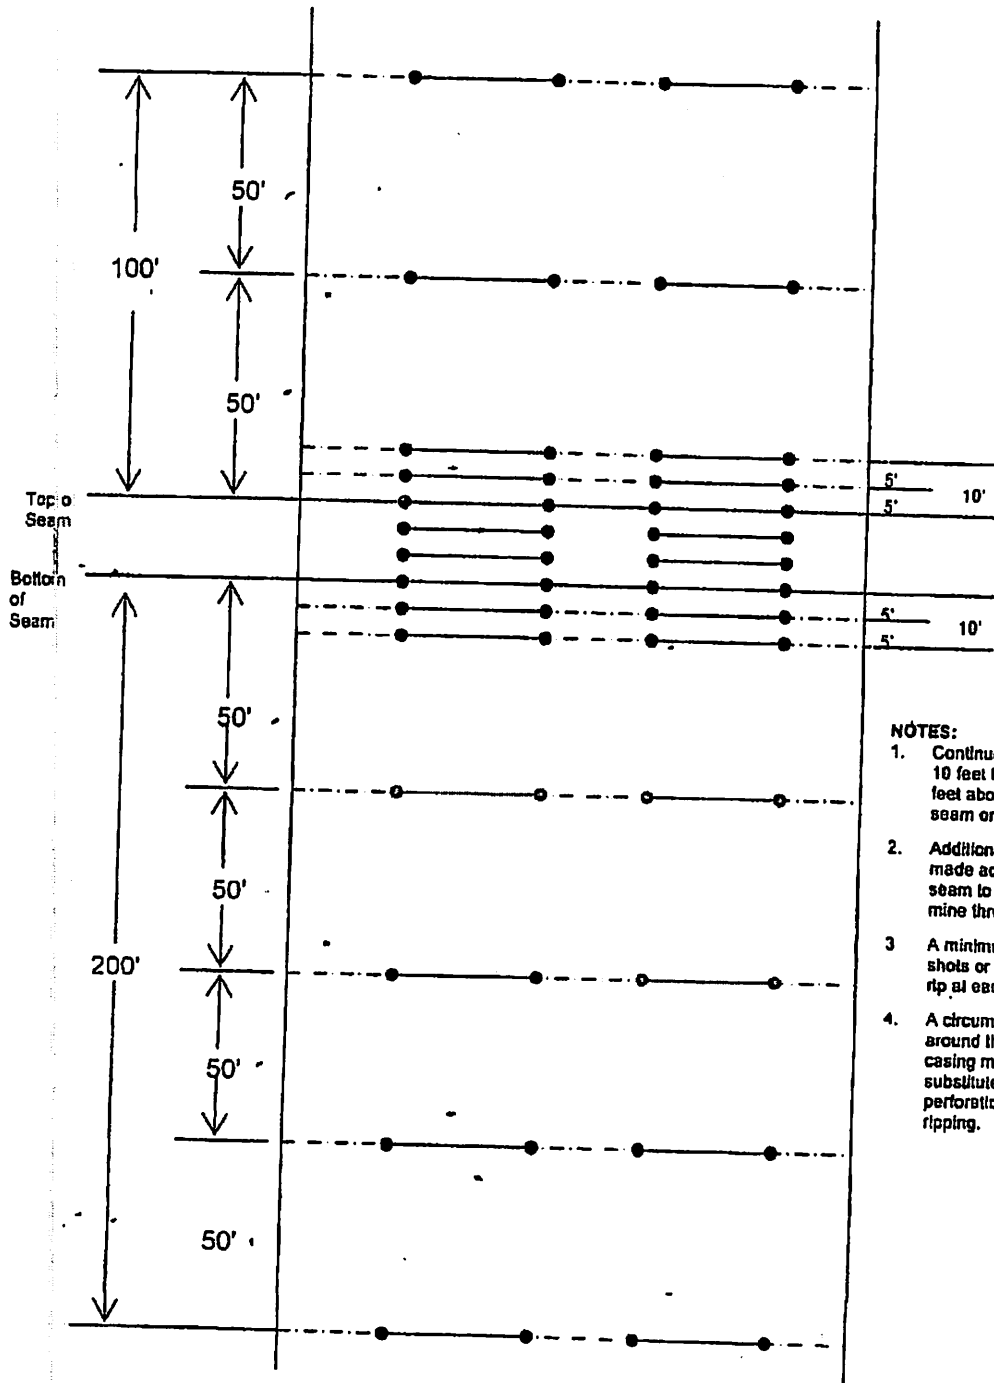

NOTES:

1. Continuous rip from 10 feet below to 10 feet above coal seam or like sketch.
2. Additional rips made across coal seam to facilitate mine through.
3. A minimum of 4 shots or one 3-foot rip at each location.
4. A circumferential cut around the entire casing may be substituted for the perforation or ripping.

8 select
14 holes

6' x 10'

NOT TO SCALE

SERVICE SHEET

Case Name: MSHA v. SPEED MINING INC.

Case Number: 2005MSA00003

Document Title: D&O Approving Settlement & Order of Dismissal

I hereby certify that a copy of the above-referenced document was sent to the following this 12th day of April, 2005:

Cathy C. Barefoot
**CATHARINE BAREFOOT
LEGAL TECHNICIAN**

Assistant Secretary
of Mine Safety and Health Administration
U. S. Department of Labor
1100 Wilson Boulevard
Arlington, VA 22209-2247
{Hard Copy - Regular Mail}

Tim Biddle, Esq.
Crowell & Moring
David W. Woolff, Esq.
1001 Pennsylvania Ave., N.W.
Washington, DC 20004-2595
{Hard Copy - Regular Mail}

Counsel for Trial Litigation
Div. of Mine Safety and Health
U. S. Department of Labor
1100 Wilson Blvd, 22nd Floor East
Arlington, VA 22209-2247
{Hard Copy - Regular Mail}

Tim Baker
United Mine Workers of America
8315 Lee Highway
Arlington, VA 22031-2215
{Hard Copy - Regular Mail}

Administrator for Coal Mine Safety & Health
U. S. Department of Labor
1100 Wilson Blvd., Room 2424
Arlington, VA 22209-3939
{Hard Copy - Regular Mail}

Speed Mining, Inc.
Richard (Pete) Hendrick, President
P. O. Box 1083
Beckley, WV 25802
{Hard Copy - Regular Mail}

SERVICE SHEET

Case Name: MSHA v. SPEED MINING INC.

Case Number: 2005MSA00003

Document Title: D&O Approving Settlement & Order of Dismissal

I hereby certify that a copy of the above-referenced document was sent to the following this 12th day of April, 2005:

Cathy C. Barefoot
CATHARINE BAREFOOT
LEGAL TECHNICIAN

Assistant Secretary
of Mine Safety and Health Administration
U. S. Department of Labor
1100 Wilson Boulevard
Arlington, VA 22209-2247
{Hard Copy - Regular Mail}

Tim Biddle, Esq.
Crowell & Moring
David W. Wolff, Esq.
1001 Pennsylvania Ave., N.W.
Washington, DC 20004-2595
{Hard Copy - Regular Mail}

Counsel for Trial Litigation
Div. of Mine Safety and Health
U. S. Department of Labor
1100 Wilson Blvd, 22nd Floor East
Arlington, VA 22209-2247
{Hard Copy - Regular Mail}

Tim Baker
United Mine Workers of America
8315 Lee Highway
Arlington, VA 22031-2215
{Hard Copy - Regular Mail}

Administrator for Coal Mine Safety & Health
U. S. Department of Labor
1100 Wilson Blvd., Room 2424
Arlington, VA 22209-3939
{Hard Copy - Regular Mail}

Speed Mining, Inc.
Richard (Pete) Hendrick, President
P. O. Box 1083
Beckley, WV 25802
{Hard Copy - Regular Mail}

500069P

STATE OF WEST VIRGINIA
DEPARTMENT OF MINES
OIL AND GAS DIVISION

AFFIDAVIT OF PLUGGING AND FILLING WELL

AFFIDAVIT SHOULD BE MADE IN TRIPPLICATE, ONE COPY MAILED TO THE DEPARTMENT, ONE COPY TO BE RETAINED BY THE WELL OPERATOR AND THE THIRD COPY (AND EXTRA COPIES IF REQUIRED) SHOULD BE MAILED TO EACH COAL OPERATOR AT THEIR RESPECTIVE ADDRESSES.

L.M. LaFollette, Jr. - Box 2068 - Charleston 27, W. Va.
Robert LaFollette - Box 144 - Charleston 27, W. Va.
James LaFollette - Box 144 - Charleston 27, W. Va.
H. A. Robson Estate - % Taylor Vinson, Atty. -
P. O. Box 53 - Huntington, W. Va.
Fred W. Pritchard, Agent - 917 Ridgeway Road -
Charleston 4, W. Va.

The Pure Oil Company
Box 551 - Newark, Ohio
NOV 29 1957
Sherman District
Boone County
Well No. 35
LaFollette, Robson & Pritchard
Tract "A" Farm

STATE INSPECTOR SUPERVISING PLUGGING... Pure Oil Company Inspector Present

AFFIDAVIT

STATE OF WEST VIRGINIA,
County of Kanawha ss:

Stan Rubin and Othel Wright
being first duly sworn according to law depose and say that they are experienced in the work of plugging and filling oil and gas wells and were employed by The Pure Oil Company well operator, and participated in the work of plugging and filling the above well, that said work was commenced on the 5th day of August, 1957, and that the well was plugged and filled in the following manner:

BAND OR ZONE RECORD	FILLING MATERIAL			PLUGS USED	CASING	
	FORMATION	CONTENT	FROM TO		SIZE & KIND	CSG PULLED
On 8-5-57 moved in and rigged up tools. Hole bridged 337' off bottom, could not drill out bridge. On 8-16-57 moved out tools. On 10-16-57 moved in tools and drilled out bridge at 2660' and filled and plugged well as follows:						
Set bridge			2940 2930			
Slate & Shells	Cement		2930 2910	20' cement		
Weir Sand	Clay		2910 2844			
Slate & Shells	Cement		2844 2634	10' cement		
Set bridge			2570 2560			
Big Lime & Injun	Clay		2560 2300			
Big Lime	Cement		2300 2290	10' cement		
Ripped 7" csg. approximately 2000' and pulled from hole.					2000'	292'
Set bridge			2010 2000			
Band	Cement		2000 1990	10' cement		
Set bridge			1728 1718			
Lime, sand, slate	Clay		1718 1690			
COAL SHAMS				DESCRIPTION OF MONUMENT		
(BAND) 1st	Cement		0 53	8-5/8" csg. imbedded below surface		
(BAND) 2nd thru 5th	Cement		162 304	and protruding above surface 36"		
(BAND) 6th thru 9th	Cement & 10" csg.		510 798	high filled w/ cement w/ metal plate on top stenciled FOCO IRPA 35.		

and that the work of plugging and filling said well was completed on the 20th day of November, 1957.

And further deponents saith not.

Sworn to and subscribed before me this 26th day of November, 1957

My commission expires: July 31 1958
My Commission Expires July 31 1958

AMOST MINING COMPANY, CHARLESTON



Stan Rubin
Othel Wright
Gene D. Moll
Notary Public.
Permit No. 800-285

Record Office of ...
MAR 0 3

50069P



STATE OF WEST VIRGINIA
DEPARTMENT OF MINES
OIL AND GAS DIVISION

WELL RECORD

Quadrangle _____

Permit No. 300-285

Oil or Gas Well OIL

Company The Pure Oil Company
 Address P. O. Box 551, Newark, Ohio
 Farm LaFollette, Robson & Prichard Acres 1951
 Location (waters) Tract "A"
 Well No. 35 Elev. 1260.6
 District Sharman County Boone
 The surface of tract is owned in fee by LaFollette, Robson and Prichard Address _____
 Mineral rights are owned by Same Address _____
 Drilling commenced November 20, 1928
 Drilling completed January 22, 1929
 Date Shot 1-24-29 From 2966 To 2989
 With 100 gts.
 Open Flow /10ths Water in _____ Inch
 /10ths Merc. in _____ Inch
 Volume _____ Cu. Ft.
 Rock Pressure _____ lbs. _____ hrs.
 Oil 25 bbls., 1st 24 hrs.
 Fresh water 201' 235' feet 270' feet
 Salt water _____ feet _____ feet


Casing and Tubing	Used in Drilling	Left in Well	Packers
Size			
16			Kind of Packer
18			
10	7 7/8"	7 7/8"	Size of
8 1/4	1701	1701	
6 3/16	2292	2292	Depth set
3			Perf. top
2 1/2		2993	Perf. bottom
Liners Used			Perf. top
			Perf. bottom

CASING CEMENTED _____ SIZE _____ No. Ft. _____ Date _____

COAL WAS ENCOUNTERED AT	FEET	INCHES
182	20'	36
201	48	36
235	48	36
605	60	36
761	76 1/2'	48

Formation	Color	Hard or Soft	Top	Bottom	Oil, Gas or Water	Depth Found	Remarks
Soil			0	16'			
Slate			16	20			
Coal			20	23			
Sand			23	182			
Coal			182	185			
Slate			185	201			
Coal			201	205	Water	201'	1 bailer per hr.
Slate			205	215			
Sand			215	235			
Coal			235	239	Water	235'	4 bailer per hr.
Slate			239	270			
Coal			270	274	Water	270'	9 bailers per hr.
Slate			274	385			
Sand			385	435			
Slate			435	460			
Lime			460	495			
Slate			495	530			
Coal			530	533			
Slate			533	555			
Lime			555	575			
Slate			575	605			
Coal			605	610			
Slate			610	625			
Sand			625	727			
Slate			727	741			
Coal			741	745			
Lime			745	764			
Coal			764	768			
Slate			768	790			
Sand			790	835			
Slate			835	850			
Sand			850	880			
Slate & shells			880	974			
Sand			974	998			
Slate & shells			998	1115			
Sand			1115	1205			

Received
Office of Oil & Gas
MAR 03 2016

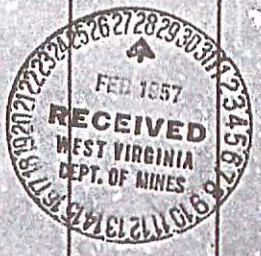

(Over)

04/29/2016

500069P

<u>FORMATION</u>	<u>CONTENT</u>	<u>FROM</u>	<u>TO</u>	<u>PLUGS USED</u>	<u>CSG. PULLED</u>	<u>CSG. LEFT IN</u>
Ripped 8-5/8" csg. approximately		1400'	and pulled from hole.		1400'	301'
Set bridge		1410	1400			
Sand	Cement	1400	1390	10' cement		
Slate & Shells	Clay	1390	1345			
Slate & Shells	Cement	1345	1335	10' cement		
Set bridge		808	798			
Sand, slate	Cement	798	774	24' cement		
Ripped 10-3/4" csg. approximately		525'	and pulled from hole.		525'	259'
Set bridge		535	525			
Slate	Cement	525	510	15' cement		
Lime, sand, slate	Clay	510	304			
Coal, sand, slate	Cement	304	162	142' cement		
Sand	Clay	162	53			
Coal, sand, slate	Cement	53	0	53' cement		

SK

Received
Office of Oil & Gas

MAR 03 2016

04/29/2016

50069P


Formation	Color	Hard or Soft	Top	Bottom	Oil, Gas or Water	Depth Found	Remarks
Slate			1205	1220			
Sand			1220	1285			
Slate & shells			1285	1365			
Sand			1365	1698			
Slate			1698	1699			
Lime			1699	1725			
Slate			1725	1745			
Lime			1745	1814			
Red rock			1814	1826			
Lime			1826	1871			
Sand			1871	1905			
Red rock			1905	1934			
Slate			1934	1946			
Sand			1946	2021			
Red Rock			2021	2037			
Slate & shells			2037	2189			
Lime			2189	2244			
Slate			2244	2249			
Lime			2249	2259			
Slate			2259	2264			
Lime			2264	2278			
Slate			2278	2284			
Big Lime			2284	2505			
Sand (Big Injun)			2505	2540			
Slate & shells			2540	2664			
Weir Sand			2664	2779	Gas	2670-2695	
Slate & shells			2779	2940			
Coffee shale			2940	2950			
Boran sand			2950	2989	Oil	2975-2986	
Slate			2989	2993			
TOTAL DEPTH				2993			

Handwritten signature

Received
Office of Oil & Gas
MAR 03 2016

Date September 26, 1956
APPROVED THE FIRE OIL COMPANY, Owner
By Guy J. Andersen
Division (Title) Superintendent

50069P

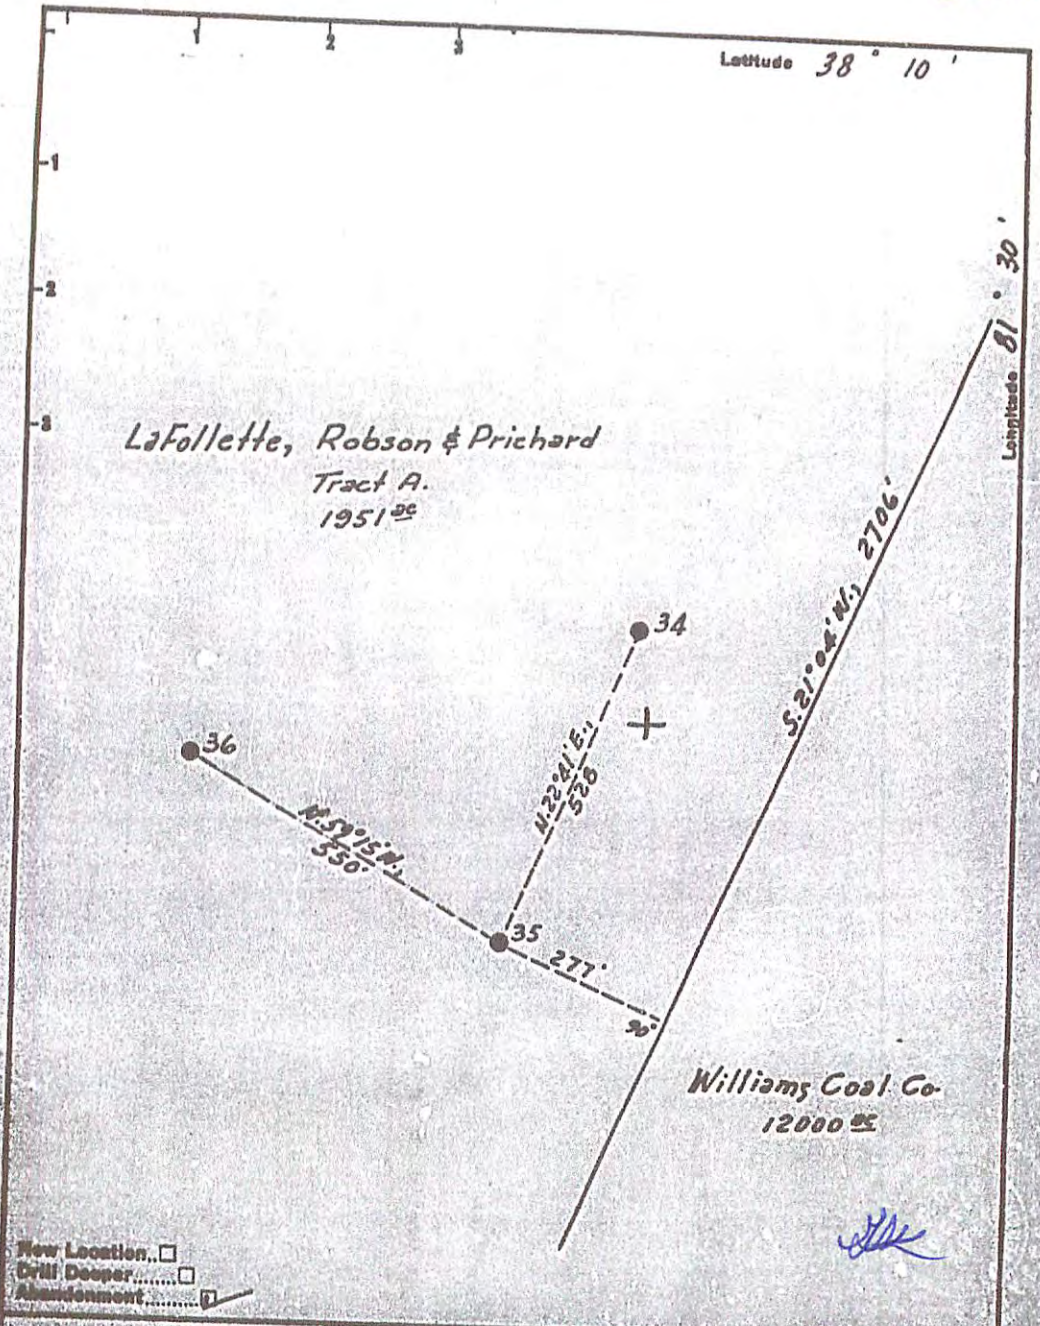

New Location...
 Drill Deeper...
 Abandonment...

Company The Pure Oil Co.
 Address Newark, Ohio
 Farm LaFollette, Robson & Prichard
 Tract A Acres 1951 Taxes No. 227
 Well (Farm) No. 35 Serial No. 488
 Elevation (Spirit Level) 1260.6
 Quadrangle Peytons
 County Boone District Sherman
 Engineer J. B. Hunter
 Engineer's Registration No. Ohio 12912
 File No. _____ Drawing No. _____
 Date 9-6-56 Scale 1" = 200'

STATE OF WEST VIRGINIA
 DEPARTMENT OF MINES
 OIL AND GAS DIVISION
 CHARLESTON

WELL LOCATION MAP
 FILE NO. B00-285-A

+ Denotes location of well on United States Topographic Maps, scale 1 to 62,500, latitude and longitude lines being represented by border lines as shown.

- Denotes one inch spaces on border line of original tracing.

Received
 Office of Oil & Gas

MAR 03 2016

04/29/2016

1.) Date: 02/25/2016
2.) Operator's Well Number
35
3.) API Well No.:
47-005- (30285)

STATE OF WEST VIRGINIA
DEPARTMENT OF ENVIRONMENTAL PROTECTION, OFFICE OF OIL AND GAS
NOTICE OF APPLICATION TO PLUG AND ABANDON A WELL


4) Surface Owner(s) to be served:	5) (a) Coal Operator
(a) Name <u>LaFollette (Gaddy Engineering) W</u>	Name <u>Panther Creek Mining, LLC W</u>
Address <u>303 West Washington St.</u>	Address <u>P.O. Box 99</u>
<u>Charleston, WV 25302</u>	<u>Dawes, WV, 25054</u>
(b) Name _____	(b) Coal Owner(s) with Declaration
Address _____	Name <u>LaFollette (Gaddy Engineering) W</u>
(c) Name _____	Address <u>303 West Washington St.</u>
Address _____	<u>Charleston, WV 25302</u>
6) Inspector <u>Gary Kennedy</u>	Name _____
Address <u>P.O. Box 268</u>	Address _____
<u>Nimitz, WV 25978</u>	(c) Coal Lessee with Declaration
Telephone <u>304-382-8402</u>	Name <u>Panther Creek Mining, LLC W</u>
	Address <u>3228 Summit Square Place, Suite 180</u>
	<u>Lexington, KY 40509</u>

TO THE PERSONS NAMED ABOVE: You should have received this Form and the following documents:

- (1) The application to Plug and Abandon a Well on Form WW-4B, which sets out the parties involved in the work and describes the well its and the plugging work order; and
- (2) The plat (surveyor's map) showing the well location on Form WW-6.

The reason you received these documents is that you have rights regarding the application which are summarized in the instructions on the reverses side. However, you are not required to take any action at all.

Take notice that under Chapter 22-6 of the West Virginia Code, the undersigned well operator proposes to file or has filed this Notice and Application and accompanying documents for a permit to plug and abandon a well with the Chief of the Office of Oil and Gas, West Virginia Department of Environmental Protection, with respect to the well at the location described on the attached Application and depicted on the attached Form WW-6. Copies of this Notice, the Application, and the plat have been mailed by registered or certified mail or delivered by hand to the person(s) named above (or by publication in certain circumstances) on or before the day of mailing or delivery to the Chief.

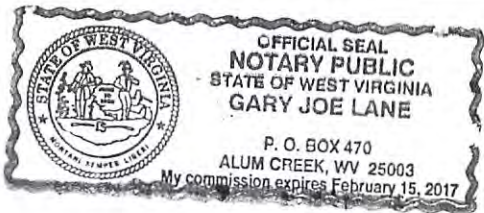

Well Operator Panther Creek Mining, LLC
 By: Gary Acord *Gary E. Acord DEPS*
 Its: Agent *Received*
 Address P.O. Box 99 *Office of Oil & Gas*
Dawes, WV, 25054 *MAR 03 2016*
 Telephone 304-205-8847

Subscribed and sworn before me this 29th day of February 2016

My Commission Expires February 15, 2017

Oil and Gas Privacy Notice

The Office of Oil and Gas processes your personal information, such as name, address and phone number, as a part of our regulatory duties. Your personal information may be disclosed to other State agencies or third parties in the normal course of business or as needed to comply with statutory or regulatory requirements, including Freedom of Information Act requests. Our office will appropriately secure your personal information. If you have any questions about our use of your personal information, please contact DEP's Chief Privacy Officer at depprivacyoffier@wv.gov

SURFACE OWNER WAIVER

Operator's Well

Number 35

INSTRUCTIONS TO SURFACE OWNERS NAMED ON PAGE WW4-A

The well operator named on page WW-4A is applying for a permit from the State to plug and abandon a well. (Note: If the surface tract is owned by more than three persons, then these materials were served on you because your name appeared on the Sheriff's tax ticket on the land or because you actually occupy the surface tract. In either case, you may be the only owner who will actually receive these materials.) See Chapter 22 of the West Virginia Code. Well work permits are valid for 24 months. If you do not own any interest in the surface tract, please forward these materials to the true owner immediately if you know who it is. Also, please notify the well operator and the Office of Oil and Gas.

**NOTE: YOU ARE NOT REQUIRED TO FILE ANY COMMENT.
WHERE TO FILE COMMENTS AND OBTAIN ADDITIONAL INFORMATION:**

Chief, Office of Oil and Gas
Department of Environmental Protection
601 57th St. SE
Charleston, WV 25304
(304) 926-0450

Time Limits and methods for filing comments. The law requires these materials to be served on or before the date the operator files his Application. You have **FIVE (5) DAYS** after the filing date to file your comments. Comments must be filed in person or received in the mail by the Chief's office by the time stated above. You may call the Chief's office to be sure of the date. Check with your postmaster to ensure adequate delivery time or to arrange special expedited handling. If you have been contacted by the well operator and you have signed a "voluntary statement of no objection" to the planned work described in these materials, then the permit may be issued at any time.

Comments must be in writing. Your comments must include your name, address and telephone number, the well operator's name and well number and the approximate location of the proposed well site including district and county from the application. You may add other documents, such as sketches, maps or photographs to support your comments.

The Chief has the power to deny or condition a well work permit based on comments on the following grounds:

- 1) The proposed well work will constitute a hazard to the safety of persons.
- 2) The soil erosion and sediment control plan is not adequate or effective;
- 3) Damage would occur to publicly owned lands or resources;
- 4) The proposed well work fails to protect fresh water sources or supplies;
- 5) The applicant has committed a substantial violation of a previous permit or a substantial violation of one or more of the rules promulgated under Chapter 22, and has failed to abate or seek review of the violation..."

If you want a copy of the permit as it is issued or a copy of the order denying the permit, you should request a copy from the Chief.

VOLUNTARY STATEMENT OF NO OBJECTION

I hereby state that I have read the instructions to surface owners and that I have received copies of a Notice and Application For A Permit To Plug And Abandon on Forms WW-4A and WW-4B, and a survey plat. I further state that I have no objection to the planned work described in these materials, and I have no objection to a permit being issued on those materials.

FOR EXECUTION BY A NATURAL PERSON
CORPORATION,

FOR EXECUTION BY A

Signature	Date	Name	By	Date
		LaFollette	<i>Wanda M. Danner</i>	<i>2/9/2016</i>
		Its	<i>Manager</i>	

Received
Office of Oil & Gas
MAR 03 2016

WW-4B

API No. 47-005-_____ (30285)

Farm Name LaFollette

Well No. 35

**INSTRUCTIONS TO COAL OPERATORS
OWNERS AND LESSEE**

The well operator named on the obverse side of WW-4 (B) is about to abandon the well described in the enclosed materials and will commence the work of plugging and abandoning said well on the date the inspector is notified. Which date shall not be less than five days after the day on which this notice and application so mailed is received, or in due course should be received by the Department of Environmental Protection Office of Oil & Gas.

This notice and application is given to you in order that your respective representatives may be present at the plugging and filling of said well. You are further notified that whether you are represented or not the operator will proceed to plug and fill said well in the manner required by Section 24, Article 6, Chapter 22 of the Code and given in detail on obverse side of this application.

NOTE: If you wish this well to be plugged according to 22-6-24(d) then as per Regulation 35CSR4-13.9 you must complete and return to this office on form OB-16 "Request by Coal Operator, Owner, or Lessee for plugging" prior to the issuance of this plugging permit.

WAIVER

The undersigned coal operator _____ / owner X / lessee _____ / of the coal under this well location has examined this proposed plugging work order. The undersigned has no objection to the work proposed to be done at this location, provided, the well operator has complied with all applicable requirements of the West Virginia Code and the governing regulations.

Date: 2/09/2016

LRPB - LaFollette
By: Cynthia M. Jansen, VP
Its: Manday

Received
Office of Oil & Gas
MAR 03 2016

Farm Name LaFollette

Well No. 35

**INSTRUCTIONS TO COAL OPERATORS
OWNERS AND LESSEE**

The well operator named on the obverse side of WW-4 (B) is about to abandon the well described in the enclosed materials and will commence the work of plugging and abandoning said well on the date the inspector is notified. Which date shall not be less than five days after the day on which this notice and application so mailed is received, or in due course should be received by the Department of Environmental Protection Office of Oil & Gas.

This notice and application is given to you in order that your respective representatives may be present at the plugging and filling of said well. You are further notified that whether you are represented or not the operator will proceed to plug and fill said well in the manner required by Section 24, Article 6, Chapter 22 of the Code and given in detail on obverse side of this application.

NOTE: If you wish this well to be plugged according to 22-6-24(d) then as per Regulation 35CSR4-13.9 you must complete and return to this office on form OB-16 "Request by Coal Operator, Owner, or Lessee for plugging" prior to the issuance of this plugging permit.

WAIVER

The undersigned coal operator X / owner _____ / lessee X / of the coal under this well location has examined this proposed plugging work order. The undersigned has no objection to the work proposed to be done at this location, provided, the well operator has complied with all applicable requirements of the West Virginia Code and the governing regulations.

Date: 7-29-2016

Panther Creek Mining, LLC
By: Gary E. Acord
Its ENGINEER/AGENT
GARY E. ACORD, P.E.

Received
Office of Oil & Gas
MAR 03 2016

WW-9
Rev. 9/13

API Number 47-005- (30285)
Operator's Well No. 35

STATE OF WEST VIRGINIA
DEPARTMENT OF ENVIRONMENTAL PROTECTION
OFFICE OF OIL AND GAS

FLUIDS/ CUTTINGS DISPOSAL & RECLAMATION PLAN

Operator Name PANTHER, LLC OP Code _____

Watershed (HUC 10) Joe's Creek Quadrangle Sylvester

Elevation 1,246' Est. County Boone District Sherman

Do you anticipate using more than 5,000 bbls of water to complete the proposed well work? Yes _____ No X

Will a pit be used for drill cuttings? Yes X No _____ *YLS*

If so, please describe anticipated pit waste: Cement Cuttings
Will a synthetic liner be used in the pit? Yes X No _____ Is so, wat ml.? 20

Proposed Disposal Method For Treated Pit Wastes:

- Land Application
- Underground Injection (UIC Permit Number _____)
- Reuse (at API Number _____)
- Off Site Disposal (Supply form WW-9 for disposal location)
- Other (Explain _____)

Will closed loop system be used? Yes

Drilling medium anticipated for this well? Air, freshwater, oil based, etc. Water
-If oil based, what type? Synthetic, petroleum, etc. _____

Additives to be used in drilling medium? _____

Drill cuttings disposal method? Leave in pit, landfill, removed offsite, etc. Leave in pit
- If left in pit and plan to solidify what medium will be used? (cement, lime, sawdust) Cement cuttings
- Landfill or offsite name/ permit number? N/A

I certify that I understand and agree to the terms and conditions of the GENERAL WATER POLLUTION PERMIT issued on August 1, 2005, by the Office of Oil and Gas of the West Virginia Department of Environmental Protection. I understand that the provisions of the permit are enforceable by law. Violations of any term or condition of the general permit and/or other applicable law or regulation can lead to enforcement action.


I certify under penalty of law that I have personally examined and am familiar with the information submitted on this application form and all attachments thereto and that, based on my inquiry of those individuals immediately responsible for obtaining the information, I believe that the information is true, accurate, and complete. I am aware that there are significant penalties for submitting false information, including the possibility of fine or imprisonment.

Company Official Signature *Gary E. Acord, PE, PS*
Company Official (Typed Name) Gary E. Acord
Company Official Title Agent/Environmental Engineer

Received
Office of Oil & Gas
MAR 03 2016

Subscribed and sworn before me this 29th day of February, 20 16
Gary Joe Lane Notary Public

My commission expires February 15, 2017

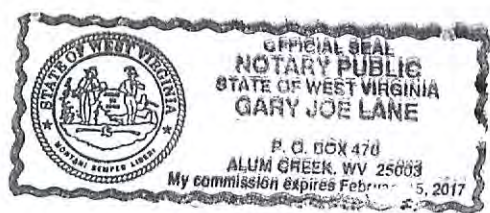

04/29/2016

Proposed Revegetation Treatment: Acres Disturbed _____ Prevegetation pH _____

Lime 2 Tons/acre or to correct to pH 6.5

Fertilizer (10-20-20 or equivalent) 500 lbs/acre (500 lbs minimum)

Mulch 2 Tons or 1000-1500 lbs Hydroseed Mulch _____ Tons/acre
Seed Mixtures

Area I		Area II	
Seed Type	lbs/acre	Seed Type	lbs/acre
Fescue	40 lbs./Ac.		
Clover	5 lbs./Ac.		
Ryegrass	5 lbs./Ac.		

Attach:
Drawing(s) of road, location, pit and proposed area for land application.

Photocopied section of involved 7.5' topographic sheet.


Plan Approved by: [Signature]

Comments: _____

Title: Inspector Date: 2/29/16
Field Reviewed? () Yes () No

Received
Office of Oil & Gas
MAR 03 2016

500697

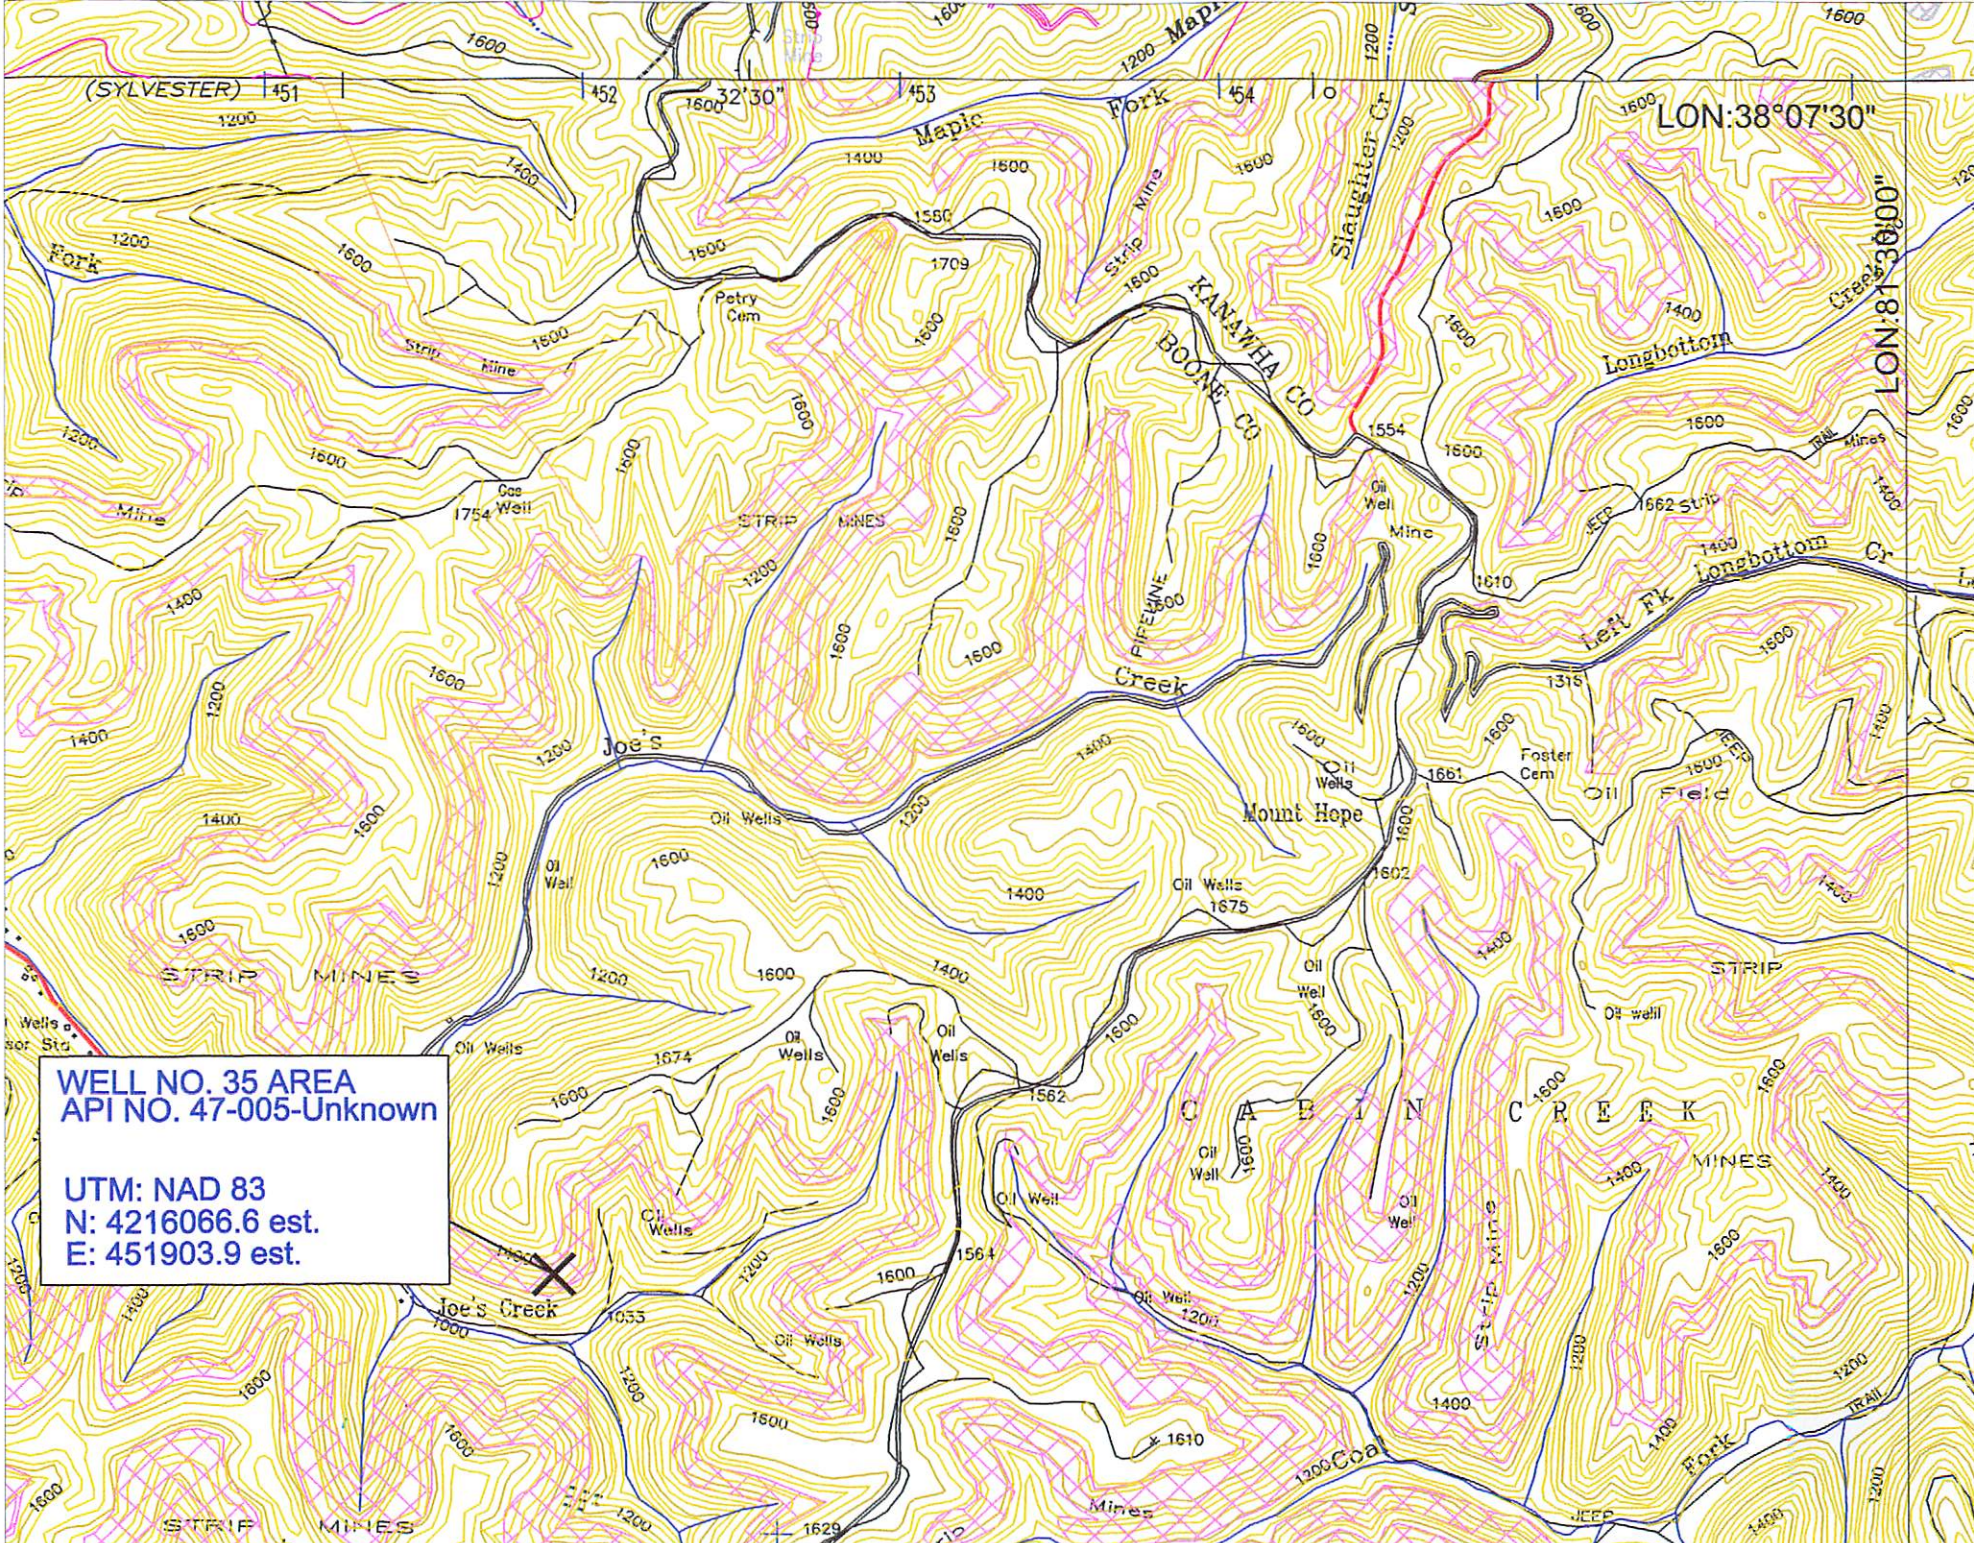

(SYLVESTER) 451


LON: 38° 07' 30"

LON: 81° 30' 00"

WELL NO. 35 AREA
API NO. 47-005-Unknown

UTM: NAD 83
N: 4216066.6 est.
E: 451903.9 est.



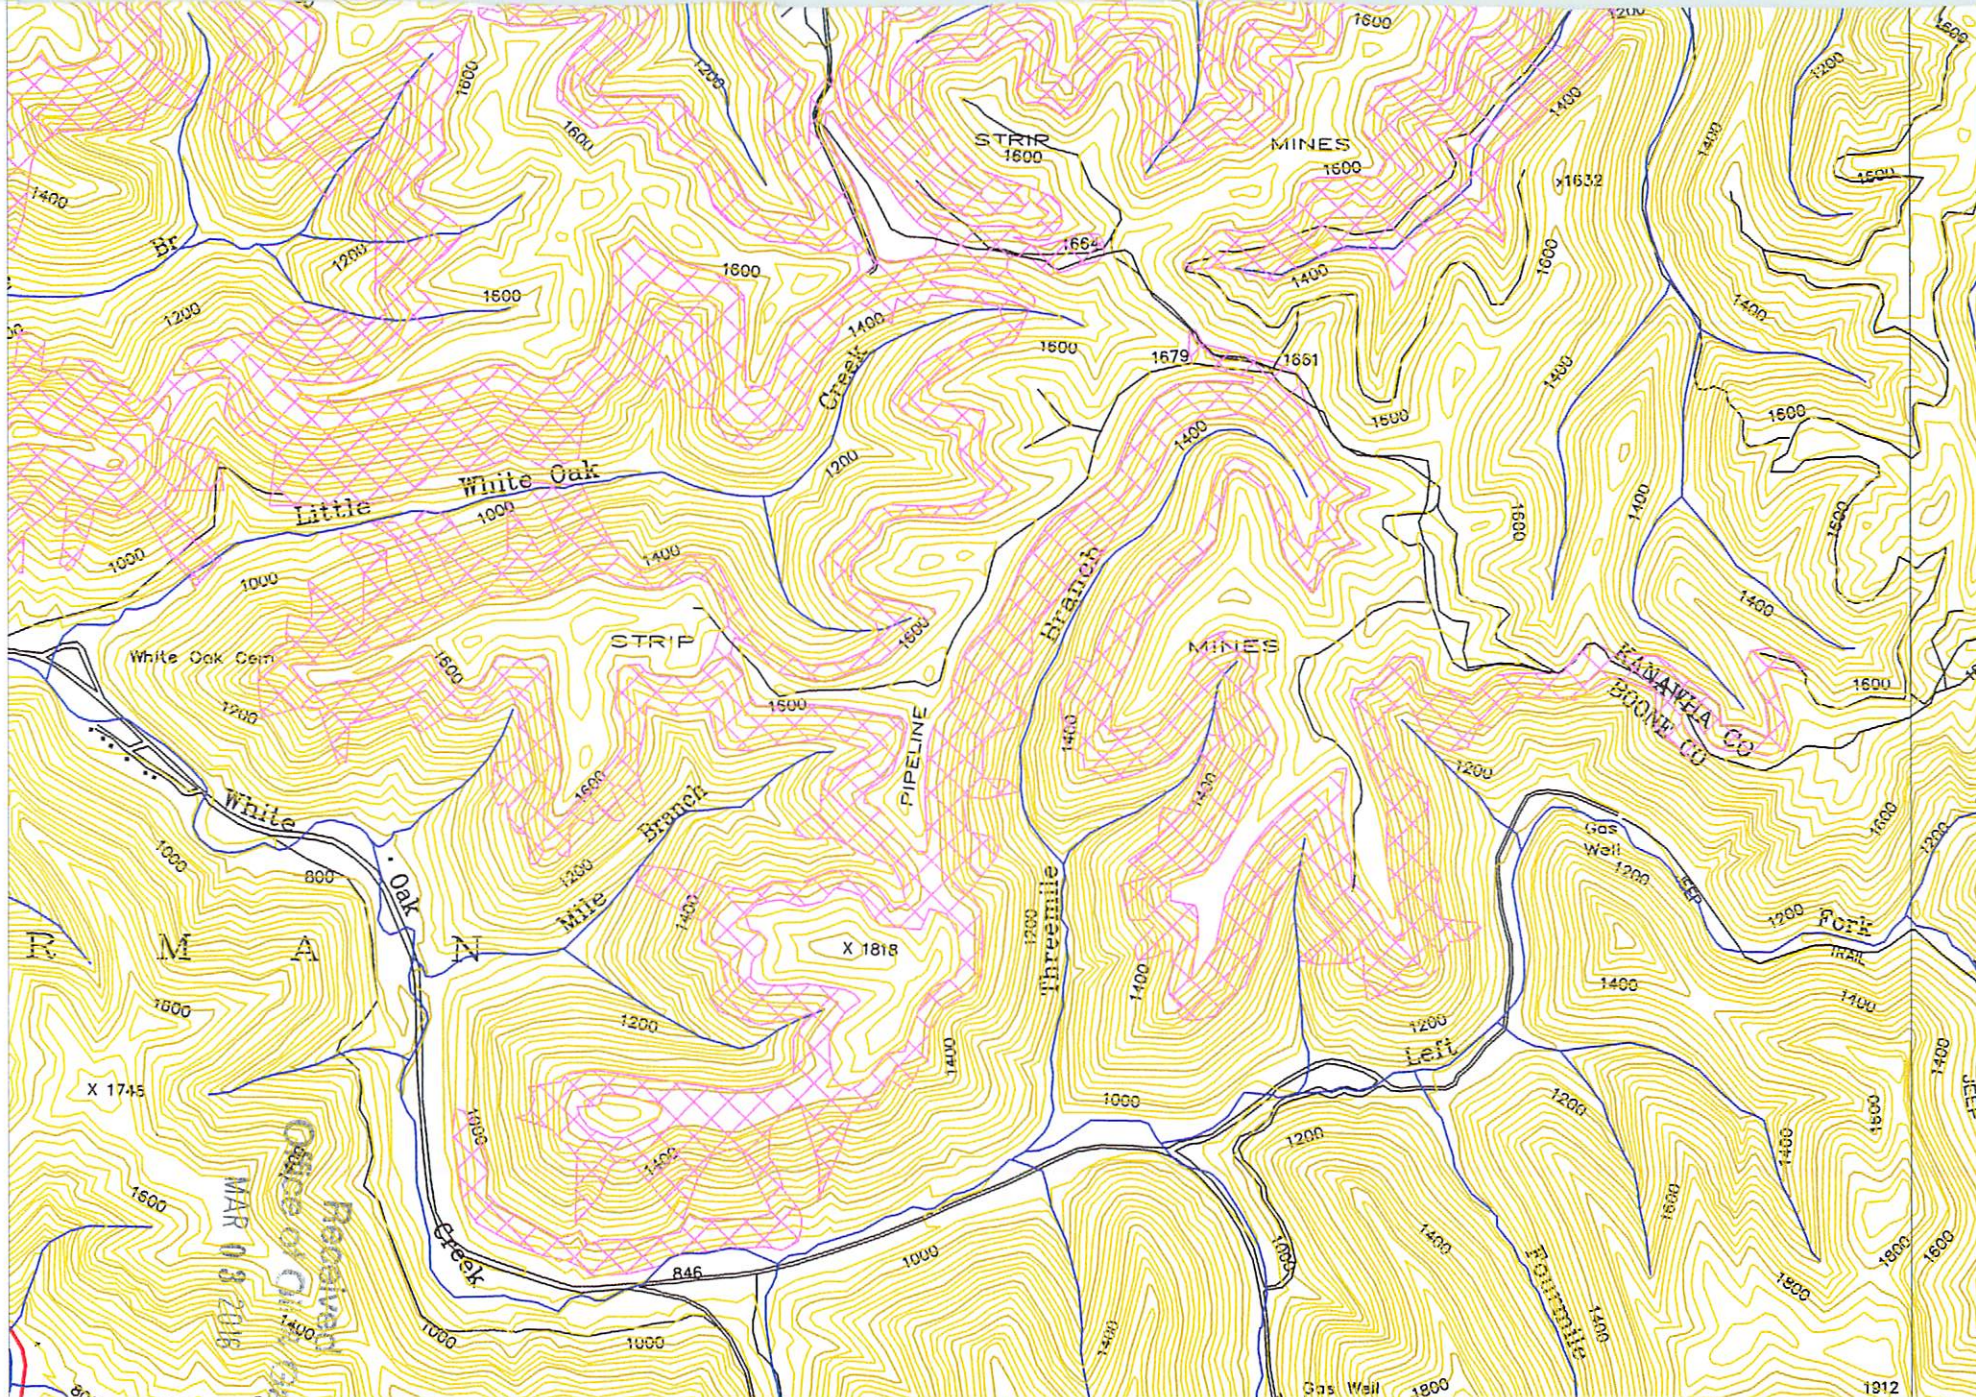

PANTHER CREEK MINING, LLC.
AMERICAN EAGLE MINE
 Well No. 35
 API No. 47-005- (30285)
 Scale: 1" = 2000'

SLYVESTER QUADRANGLE
 WEST VIRGINIA - BOONE CO.
 7.5 MINUTE SERIES (TOPOGRAPHIC)

Handwritten signature/initials in blue ink.

500069P

WW-7
8-30-06



West Virginia Department of Environmental Protection
Office of Oil and Gas
WELL LOCATION FORM: GPS

API: 47-005- (30285) WELL NO.: 35
FARM NAME: LaFollette
RESPONSIBLE PARTY NAME: Panther Creek Mining, LLC (Gary Acord – Agent)
COUNTY: Boone DISTRICT: Sherman
QUADRANGLE: Sylvester
SURFACE OWNER: LaFollette
ROYALTY OWNER: LaFollette
UTM GPS NORTHING: 4216066.6 meters (NAD-83) (est.)
UTM GPS EASTING: 451903.9 meters (NAD-83) (est.) GPS ELEVATION: 380 m.(est.) (1246')

The Responsible Party named above has chosen to submit GPS coordinates in lieu of preparing a new well location plat for a plugging permit or assigned API number on the above well. The Office of Oil and Gas will not accept GPS coordinates that do not meet the following requirements:

- Datum: NAD 1983, Zone: 17 North, Coordinate Units: meters, Altitude: height above mean sea level (MSL) – meters.
- Accuracy to Datum – 3.05 meters
- Data Collection Method:
Survey grade GPS ___: Post Processed Differential ___
Real-Time Differential ___
Mapping Grade GPS X: Post Processed Differential ___
Real-Time Differential ___

Received
Office of Oil & Gas
MAR 03 2016

4. Letter size copy of the topography map showing the well location.

I the undersigned, hereby certify this data is correct to the best of my knowledge and belief and shows all the information required by law and the regulations issued and prescribed by the Office of Oil and Gas.

Gary Acord
Signature

ENGINEER/AGENT
Title

2-29-16
Date

04/29/2016