



 west virginia department of environmental protection

Office of Oil and Gas
 601 57th Street, S.E.
 Charleston, WV 25304
 (304) 926-0450
 fax: (304) 926-0452

Austin Caperton, Cabinet Secretary
www.dep.wv.gov

Wednesday, June 5, 2019

WELL WORK PLUGGING PERMIT
 Vertical Plugging

PANTHER CREEK MINING, LLC
 3228 SUMMIT SQUARE PLACE
 SUITE 180
 LEXINGTON, KY 40509

Re: Permit approval for BROUN 3
 47-005-01616-00-00

This well work permit is evidence of permission granted to perform the specified well work at the location described on the attached pages and located on the attached plat, subject to the provisions of Chapter 22 of the West Virginia Code of 1931, as amended, and all rules and regulations promulgated thereunder, and to any additional specific conditions and provisions outlined in the pages attached hereto. Notification shall be given by the operator to the Oil and Gas Inspector at least 24 hours prior to the construction of roads, locations, and/or pits for any permitted work. In addition, the well operator shall notify the same inspector 24 hours before any actual well work is commenced and prior to running and cementing casing. Spills or emergency discharges must be promptly reported by the operator to 1-800-642-3074 and to the Oil and Gas Inspector.

Upon completion of the plugging well work, the above named operator will reclaim the site according to the provisions of WV Code 22-6-30. Please be advised that form WR-38, Affidavit of Plugging and Filling Well, is to be submitted to this office within 90 days of completion of permitted well work, as should form WR-34 Discharge Monitoring Report within 30 days of discharge of pits, if applicable. Failure to abide by all statutory and regulatory provisions governing all duties and operations hereunder may result in suspension or revocation of this permit and, in addition, may result in civil and/or criminal penalties being imposed upon the operators.

Per 35 CSR 4-5.2.g this permit will expire in two (2) years from the issue date unless permitted well work is commenced. If there are any questions, please feel free to contact me at (304) 926- 0450.

James A. Martin
 Chief

Operator's Well Number: BROUN 3
 Farm Name: BROUN, FONTAINE E., ETAL
 U.S. WELL NUMBER: 47-005-01616-00-00
 Vertical Plugging
 Date Issued: 6/5/2019

I

4700501616P
08/07/2019

PERMIT CONDITIONS

West Virginia Code §22-6-11 allows the Office of Oil and Gas to place specific conditions upon this permit. Permit conditions have the same effect as law. Failure to adhere to the specified permit conditions may result in enforcement action.

CONDITIONS

1. All pits must be lined with a minimum of 20 mil thickness synthetic liner.
2. In the event of an accident or explosion causing loss of life or serious personal injury in or about the well or while working on the well, the well operator or its contractor shall give notice, stating the particulars of the accident or explosion, to the oil and gas inspector and the Chief within twenty-four (24) hours.
3. Well work activities shall not constitute a hazard to the safety of persons.

WW-4B
Rev. 2/01

1) Date Jan. 30, 2019
2) Operator's
Well No. Broun 3
3) API Well No. 47-005-01616 P

STATE OF WEST VIRGINIA
DEPARTMENT OF ENVIRONMENTAL PROTECTION
OFFICE OF OIL AND GAS

APPLICATION FOR A PERMIT TO PLUG AND ABANDON

- 4) Well Type: Oil X / Gas / Liquid injection / Waste disposal /
(If "Gas, Production or Underground storage) Deep / Shallow
- 5) Location: Elevation 1,290.0' Watershed: Joe's Creek
District Sherman County Boone Quadrangle Sylvester
- 6) Well Operator Panther Creek Mining, LLC 7) Designated Agent Gary E. Acord
Address 3228 Summit Square Place, Suite 180 Address P.O. Box 99
Lexington, KY 40509 Dawes, WV 25054
- 8) Oil and Gas Inspector to be notified 9) Plugging Contractor
Name Jeff Smith Name CJ's Well Service
Address 5369 Big Tyler Road Address 1013 Cydney Circle
Cross Lanes, WV 25313 Oakwood, VA 24631

- 10) Work Order: The work order for the manner of plugging this well is as follows:
See attached plugging prognosis
Total remaining 10" casing - 767 ft. (from 61' depth to 828' depth)
Total remaining 7" casing - 268 ft. (from 2053' depth to 2321' depth)
Total remaining 2" casing - 521 ft. (from 2368' depth to 2889' depth)
Total remaining 8" casing - 1173 ft. (from 610' depth to 1783' depth)

RECEIVED
Office of Oil and Gas
APR 2 2019

Notification must be given to the district oil and gas inspector ~~Environmental Protection~~ Environmental Protection permitted work can commence.

Work order approved by inspector Jeffrey Smith Date 4-2-19

PLUGGING PROGNOSIS

Well Broun 3
API# 47-005-01616
Sherman District, Boone County

Current Status

Elevation: 1,290.00'

Total Depth: 2,984 (Per Well Drilling Record)

Active: No

Plugged: Yes

Lowest mineable coal seam between 755' – 759'

Highest mineable coal seam between 65' – 68'

Mineable coal seam are \geq 20 inches or currently being mined

Procedure for Plugging

- 1) Notify state inspector, Jeff Smith, @ 681-313-6743, before starting.
- 2) Cleanout hole to at least 200 ft. below the lowest mineable seam of coal. Clean out to 959 ft.
- 3) Perforate casing (if Applicable) to 101C standards from 200 ft. below to 100 ft. above the Eagle Coal seam
- 4) Set a 959 ft. expanding cement plug from 959 ft. to 0 ft.
- 5) Cement will be set to the surface.
- 6) Depending on site conditions, plugging procedures may be modified after approval of the inspector.
- 7) All changes to the plugging procedures will be noted in the plugging affidavit.
- 8) Erect permanent monument with API number.
- 9) Reclaim the site and access road.

RECEIVED
Office of Oil and Gas

APR 2 2019

WV Department of
Environmental Protection

FEDERAL MINE SAFETY AND HEALTH ADMINISTRATION
1100 Wilson Boulevard, Room 2352
Arlington, VA 22209-3939

IN THE MATTER OF SPEED MINING) PETITION FOR MODIFICATION
LLC, AMERICAN EAGLE MINE ¹)
)
Petitioner) MSHA Docket No. M-2013-050-C
)
) MSHA 101C
) EXEMPTION

CONSENT ORDER

Pursuant to 30 C.F.R. § 44.27, Panther Creek Mining LLC (“Panther Creek”), by its undersigned counsel, and the Solicitor for the Administrator of Coal Mine Safety, Mine Safety and Health Administration, hereby agree to a Consent Order resolving the above-referenced matter.

- 1) Pursuant to 30 U.S.C. § 101(c) and 30 C.F.R. Part 44, Panther Creek sought modification of 30 C.F.R. § 75.1700, which provides as follows:

Each operator of a coal mine shall take reasonable measures to locate oil and gas wells penetrating coal beds or any underground areas of a coal mine. When located, such operator shall establish and maintain barriers around such oil and gas wells in accordance with State laws and regulations, except that such barriers shall not be less than 300 feet in diameter, unless the Secretary or his authorized representative permits a lesser barrier consistent with the applicable State laws and regulations where such lesser barrier will be adequate to protect against hazards from such wells to the miners in such mine, or unless the Secretary or his authorized representative requires a greater barrier where the depth of the mine, other geologic conditions, or other factors warrant such a greater barrier.

- 2) In its Petition for Modification, Panther Creek alleged that, pursuant to 30 C.F.R. § 44.4(a)(1), its proposed method was an alternative method of achieving the result of the

¹ The American Eagle Mine at issue in this matter is no longer operated by Speed Mining LLC. Instead, it is now operated by Panther Creek Mining LLC. Accordingly, the petitioner herein shall be referred to as Panther Creek Mining LLC.

standard which would at all times guarantee no less than the same measure of protection afforded by the standard.

- 3) MSHA personnel conducted an investigation of the petition and filed a report of their findings and recommendations with the Administrator of Coal Mine Safety and Health.
- 4) On July 31, 2015, MSHA issued a Proposed Decision and Order granting the Petition for Modification.
- 5) Panther Creek disagreed with a number of conditions of the Petition for Modification and requested a hearing before a Department of Labor Administrative Law Judge pursuant to 30 C.F.R. § 44.14. The parties have entered into settlement discussions and negotiated this Consent Agreement. In accordance with 30 C.F.R. § 44.27(b), this Consent Agreement contains Consent Findings and a Consent Order disposing of the entire proceeding.

Consent Findings

- 6) In accordance with 30 C.F.R. § 44.27(b)(1), both MSHA and Panther Creek agree that the following Consent Order shall have the same effect as if made after a full hearing.
- 7) In accordance with 30 C.F.R. § 44.27(b)(2), both MSHA and Panther Creek agree that the record on which the following Consent Order is based consists of the petition and agreement and all other pertinent information as set forth in Section 44.27(b)(2).
- 8) In accordance with 30 C.F.R. § 44.27(b)(3), both MSHA and Panther Creek agree to waive any further procedural steps before the Administrative Law Judge and Assistant Secretary.
- 9) In accordance with 30 C.F.R. § 44.27(b)(4), both MSHA and Panther Creek agree to waive any right to challenge or contest the validity of the Consent Findings and Consent Order made in accordance with this Consent Agreement.
- 10) Both MSHA and Panther Creek agree that the terms and conditions of the following Consent Order will at all times guarantee no less than the same measure of protection afforded by the existing standard under the conditions present at this particular mine.

Consent Order

Under the authority delegated by the Secretary of Labor to the Administrator for Coal mine Safety and Health and under § 811(c) and 30 C.F.R. Part 44, modification of the application of 30 C.F.R. § 75.1700 at the American Eagle Mine is hereby GRANTED as set forth below.

1. DISTRICT MANAGER APPROVAL REQUIRED

- a. A safety barrier of 300 feet in diameter (150 feet between any mined area and a well) shall be maintained around all oil and gas wells (defined herein to include all active, inactive, abandoned, shut-in, previously plugged wells, water injection wells, and carbon dioxide sequestration wells) until approval to proceed with mining has been obtained from the district manager. Wells that were drilled into potential oil or gas producing formations that did not produce commercial quantities of either gas or oil (exploratory wells, wildcat wells or dry holes) are classified as oil or gas wells by MSHA.
- b. Prior to mining within the safety barrier around any well that the mine plans to intersect, the mine operator shall provide to the district manager a sworn affidavit or declaration executed by a company official stating that all mandatory procedures for cleaning out, preparing, and plugging each gas or oil well have been completed as described by the terms and conditions of this order. The affidavit or declaration must be accompanied by all logs described in subparagraphs 2(a)(2) and 2(a)(3) below and any other records described in those subparagraphs which the district manager may request. The district manager will review the affidavit or declaration, the logs and any other records that have been requested, and may inspect the well itself, and will then determine if the operator has complied with the procedures for cleaning out, preparing and plugging each well as described by the terms and conditions of this Order.

If the district manager determines that the procedures have been complied with, he will provide his approval, and the mine operator may then mine within the safety barrier of the well, subject to the terms of this Order.

If well intersection is not planned, the mine operator may request a permit to reduce the 300 foot diameter of the safety barrier but to not intersect the well. The district manager may require documents and information that help quantify the accuracy of the location of the well in respect to the mine maps and mining projections. This information may include survey closure data, down-hole well deviation logs, historical well intersection location data and any additional data required by the district manager. If the district manager determines that the proposed barrier reduction is reasonable, he will provide his approval, and the mine operator may then mine within the safety barrier of the well.

- c. The terms and conditions of this Order apply to all types of underground coal mining.

2. MANDATORY PROCEDURES FOR CLEANING OUT, PREPARING, PLUGGING, AND REPLUGGING OIL OR GAS WELLS

a. MANDATORY PROCEDURES FOR CLEANING OUT AND PREPARING VERTICAL OIL AND GAS WELLS PRIOR TO PLUGGING OR REPLUGGING

- (1) If the total depth of the well is less than 4,000 feet, the operator shall completely clean out the well from the surface to at least 200 feet below the base of the lowest mineable coal seam, unless the district manager requires cleaning to a greater depth based on his judgment as to what is required due to the geological strata, or due to the pressure within the well (the operator shall provide the district manager with all information it possesses concerning the geological nature of the strata and the pressure of the well). If the total depth of the well is 4,000 feet, or greater, the operator shall completely clean out the well from the surface to at least 400 feet below the base of the lowest mineable coal seam. The operator shall remove all material from the entire diameter of the well, wall to wall.
- (2) The operator shall prepare down-hole logs for each well. They shall consist of a caliper survey and log(s) suitable for determining the top, bottom, and thickness of all coal seams and potential hydrocarbon producing strata and the location for a bridge plug. The district manager may approve the use of a down-hole camera survey in lieu of down-hole logs. In addition, a journal shall be maintained describing the depth of each material encountered, the nature of each material encountered; bit size and type used to drill each portion of the hole; length and type of each material used to plug the well; length of casing(s) removed, perforated or ripped or left in place, any sections where casing was cut or milled; and other pertinent information concerning cleaning and sealing the well. Coal seam depth will be based on an e-log survey completed at the time of the well plugging. This e-log information is used for determining the coal seam depth and the depths of the perforations or rips in the casing from the surface reference point. Invoices, work-orders, and other records relating to all work on the well shall be maintained as part of this journal and provided to MSHA upon request.
- (3) When cleaning out the well as provided for in subparagraph (a)(1), the operator shall make a diligent effort to remove all of the casing in the well. If it is not possible to remove all of the casing, the operator must take appropriate steps to ensure that the annulus between the casing and between the casings and the well walls are filled with expanding (minimum 0.5% expansion upon setting) cement and contain no voids. If the casing cannot be removed, it must be cut, milled, perforated or ripped at all mineable coal seam levels to facilitate the removal of any remaining casing in the coal seam by the mining equipment. Any casing which remains shall be perforated or ripped to permit the injection of cement into voids within and around the well. The operator shall ensure that work

performed prior to the date of this order to perforate or rip all casing remaining at mineable coal seam levels is consistent with either Appendix A or Appendix B (attached). All work performed after the date of this order to perforate or rip all casing remaining at mineable coal seam levels shall be consistent with Appendix A. Perforations or rips consistent with Appendix A or Appendix B, as applicable by the date of this order, are required at least every 50 feet from 200 feet (400 feet if the total well depth is 4,000 feet or greater) below the base of the lowest mineable coal seam up to 100 feet above the uppermost mineable coal seam.

If the operator, using a casing bond log, can demonstrate to the satisfaction of the district manager that all annuli in the well are already adequately sealed with cement, then the operator will not be required to perforate or rip the casing for that particular well. When multiple casing and tubing strings are present in the coal horizon(s), any casing which remains shall be ripped or perforated and filled with expanding cement as indicated above. An acceptable casing bond log for each casing and tubing string is needed if used in lieu of ripping or perforating multiple strings.

- (4) If the district manager concludes that the completely cleaned-out well is emitting excessive amounts of gas, the operator must place a mechanical bridge plug in the well. It must be placed in a competent stratum at least 200 feet (400 feet if the total well depth is 4,000 feet or greater) below the base of the lowest mineable coal seam, but above the top of the uppermost hydrocarbon-producing stratum, unless the district manager requires a greater distance based on his judgment that it is required due to the geological strata, or due to the pressure within the well (the operator shall provide the district manager with all information it possesses concerning the geological nature of the strata and the pressure of the well). If it is not possible to set a mechanical bridge plug, an appropriately sized packer may be used.
 - (5) If the upper-most hydrocarbon-producing stratum is within 300 feet of the base of the lowest mineable coal seam, the operator shall properly place mechanical bridge plugs as described in subparagraph (a)(4) to isolate the hydrocarbon producing stratum from the expanding cement plug. Nevertheless, the operator shall place a minimum of 200 feet (400 feet if the total well depth is 4,000 feet or greater) of expanding cement below the lowest mineable coal seam, unless the district manager requires a greater distance based on his judgment that it is required due to the geological strata, or due to the pressure within the well.
- b. MANDATORY PROCEDURES FOR PLUGGING OR REPLUGGING OIL OR GAS WELLS TO THE SURFACE

After completely cleaning out the well as specified in paragraph 2(a) above, the following procedures shall be used to plug or replug wells:

- (1) The operator shall pump expanding cement slurry down the well to form a plug which runs from at least 200 feet (400 feet if the total well depth is 4,000 feet or greater) below the base of the lowest mineable coal seam (or lower if required by the district manager based on his judgment that a lower depth is required due to the geological strata, or due to the pressure within the well) to the surface. The expanding cement will be placed in the well under a pressure of at least 200 pounds per square inch.

Portland cement or a lightweight cement mixture may be used to fill the area from 100 feet above the top of the uppermost mineable coal seam (or higher if required by the district manager based on his judgment that a higher distance is required due to the geological strata, or due to the pressure within the well) to the surface.

- (2) The operator shall embed steel turnings or other small magnetic particles in the top of the cement near the surface to serve as a permanent magnetic monument of the well. In the alternative, a 4-inch or larger casing, set in cement, shall extend at least 36 inches above the ground level with the API well number engraved or welded on the casing. When the hole cannot be marked with a physical monument (i.e. prime farmland), high-resolution GPS coordinates (one-half meter resolution) are required.

c. MANDATORY PROCEDURES FOR PLUGGING OR REPLUGGING OIL AND GAS WELLS FOR USE AS DEGASIFICATION WELLS

After completely cleaning out the well as specified in paragraph 2(a) above, the following procedures shall be utilized when plugging or replugging wells that are to be used as degasification wells:

- (1) The operator shall set a cement plug in the well by pumping an expanding cement slurry down the tubing to provide at least 200 feet (400 feet if the total well depth is 4,000 feet or greater) of expanding cement below the lowest mineable coal seam, unless the district manager requires a greater depth based on his judgment that a greater depth is required due to the geological strata, or due to the pressure within the well. The expanding cement will be placed in the well under a pressure of at least 200 pounds per square inch. The top of the expanding cement shall extend at least 50 feet above the top of the coal seam being mined, unless the district manager requires a greater distance based on his judgment that a greater distance is required due to the geological strata, or due to the pressure within the well.
- (2) The operator shall securely grout into the bedrock of the upper portion of the degasification well a suitable casing in order to protect it. The remainder of this well may be cased or uncased.

- (3) The operator shall fit the top of the degasification casing with a wellhead equipped as required by the district manager in the approved ventilation plan.
- (4) Such equipment may include check valves, shut-in valves, sampling ports, flame arrestor equipment, and security fencing.
- (5) Operation of the degasification well shall be addressed in the approved ventilation plan. This may include periodic tests of methane levels and limits on the minimum methane concentrations that may be extracted.
- (6) After the area of the coal mine that is degassed by a well is sealed or the coal mine is abandoned, the operator must plug all degas wells using the following procedures:
 - (i) The operator shall insert a tube to the bottom of the well or, if not possible, to within 100 feet above the coal seam being mined. Any blockage must be removed to ensure that the tube can be inserted to this depth.
 - (ii) The operator shall set a cement plug in the well by pumping Portland cement or a lightweight cement mixture down the tubing until the well is filled to the surface.
 - (iii) The operator shall embed steel turnings or other small magnetic particles in the top of the cement near the surface to serve as a permanent magnetic monument of the well. In the alternative, a 4-inch or larger casing, set in cement, shall extend at least 36 inches above the ground level with the API well number engraved or welded on the casing.

d. MANDATORY ALTERNATIVE PROCEDURES FOR PREPARING AND PLUGGING OR REPLUGGING OIL OR GAS WELLS

The following provisions apply to all wells which the operator determines, and the MSHA district manager agrees, cannot be completely cleaned out due to damage to the well caused by subsidence, caving or other factors.

- (1) The operator shall drill a hole adjacent and parallel to the well, to a depth of at least 200 feet (400 feet if the total well depth is 4,000 feet or greater) below the lowest mineable coal seam, unless the district manager requires a greater depth based on his judgment that a greater depth is required due to the geological strata, or due to the pressure within the well.
- (2) The operator shall use a geophysical sensing device to locate any casing which may remain in the well.

- (3) If the well contains casing(s), the operator shall drill into the well from the parallel hole. All casings shall be perforated or ripped to permit the injection of cement into voids within and around the well. The operator shall ensure that work performed prior to the date of this order to perforate or rip all casing remaining at mineable coal seam levels is consistent with either Appendix A or Appendix B (attached). All work performed after the date of this order to perforate or rip all casing remaining at mineable coal seam levels shall be consistent with Appendix A. Perforations or rips consistent with Appendix A or Appendix B, as applicable by the date of this order, are required at least every 50 feet from at least 200 feet (400 feet if the total well depth is 4,000 feet or greater) below the base of the lowest mineable coal seam up to 100 feet above the seam being mined, unless the district manager requires a greater distance based on his judgment that a greater distance is required due to the geological strata, or due to the pressure within the well. The operator shall fill the annulus between the casings and between the casings and the well wall with expanding (minimum 0.5% expansion upon setting) cement, and shall ensure that these areas contain no voids. If the operator, using a casing bond log, can demonstrate to the satisfaction of the district manager that the annulus of the well is adequately sealed with cement, then the operator will not be required to perforate or rip the casing for that particular well, or fill these areas with cement. When multiple casing and tubing strings are present in the coal horizon(s), any casing which remains shall be ripped or perforated and filled with expanding cement as indicated above. An acceptable casing bond log for each casing and tubing string is needed if used in lieu of ripping or perforating multiple strings.
- (4) Where the operator determines, and the district manager agrees, that there is insufficient casing in the well to allow the method outlined in subparagraph (d)(3) to be used, then the operator shall use a horizontal hydraulic fracturing technique to intercept the original well. From at least 200 feet (400 feet if the total well depth is 4,000 feet or greater) below the base of the lowest mineable coal seam to a point at least 50 feet above the seam being mined, the operator shall fracture in at least six places at intervals to be agreed upon by the operator and the district manager after considering the geological strata and the pressure within the well. The operator shall then pump expanding cement into the fractured well in sufficient quantities and in a manner which fills all intercepted voids.
- (5) The operator shall prepare down-hole logs for each well. They shall consist of a caliper survey and log(s) suitable for determining the top, bottom, and thickness of all coal seams and potential hydrocarbon producing strata and the location for the bridge plug. The operator may obtain logs from the adjacent hole rather than the well if the condition of the well makes its impractical to insert the equipment necessary to obtain the log. The district manager may approve the use of a down-hole camera survey in lieu of down-hole logs if in his judgment such logs would not be suitable for obtaining the above-listed data or are

impractical to obtain due to the condition of the drill hole. A journal shall be maintained describing the depth of each material encountered, the nature of each material encountered; bit size and type used to drill each portion of the hole; length and type of each material used to plug the well; length of casing(s) removed, perforated or ripped or left in place; and other pertinent information concerning sealing the well. Invoices, work-orders, and other records relating to all work on the well shall be maintained as part of this journal and provided to MSHA upon request.

- (6) After the operator has plugged the well as described in subparagraphs (d)(3) and/or (d)(4), the operator shall plug the adjacent hole, from the bottom to the surface, with Portland cement or a lightweight cement mixture. The operator shall embed steel turnings or other small magnetic particles in the top of the cement near the surface to serve as a permanent magnetic monument of the well. In the alternative, a 4-inch or larger casing, set in cement, shall extend at least 36 inches above the ground level.

A combination of the methods outlined in subparagraphs (d)(3) and (d)(4) may have to be used in a single well, depending upon the conditions of the hole and the presences of casings. The operator and the district manager should discuss the nature of each hole. The district manager may require that more than one method be utilized. The mine operator may submit an alternative plan to the district manager for approval to use different methods to address wells that cannot be completely cleaned out.

The district manager may require additional documentation and certification by a registered petroleum engineer to support the proposed alternative methods.

3. MANDATORY PROCEDURES WHEN MINING WITHIN 100-FOOT DIAMETER BARRIER AROUND WELL

- a. A representative of the operator, a representative of the miners, the appropriate State agency, or the MSHA district manager may request that a conference be conducted prior to intersecting any plugged or replugged well. Upon receipt of any such request, the district manager shall schedule such a conference. The party requesting the conference shall notify all other parties listed above within a reasonable time prior to the conference to provide opportunity for participation. The purpose of the conference shall be to review, evaluate, and accommodate any abnormal or unusual circumstance(s) related to the condition of the well or surrounding strata when such conditions are encountered.
- b. The operator shall intersect a well on a shift approved by the district manager. The operator shall notify the district manager and the miners' representative in sufficient time prior to intersecting a well in order to provide an opportunity to have the representatives present.

- c. When using continuous mining methods, the operator shall install drivage sights at the last open crosscut near the place to be mined to ensure intersection of the well. The drivage sites shall not be more than 50 feet from the well. When using the longwall-mining methods, distance markers shall be installed on 5-foot centers for a distance of 50 feet in advance of the well in the headgate entry and in the tailgate entry.
- d. The operator shall ensure that fire-fighting equipment including fire extinguishers, rock dust, and sufficient fire hose to reach the working face area of the well intersection (when either the conventional or continuous mining method is used) is available and operable during all well intersections. The fire hose shall be located in the last open crosscut of the entry or room. The operator shall maintain the water line to the belt conveyor tailpiece along with a sufficient amount of fire hose to reach the farthest point of penetration on the section. When the longwall mining method is used, a hose to the longwall water supply is sufficient.
- e. The operator shall ensure that sufficient supplies of roof support and ventilation materials shall be available and located at the last open crosscut. In addition, emergency plugs and suitable sealing materials shall be available in the immediate area of the well intersection.
- f. On the shift prior to intersecting the well, the operator shall service all equipment and check it for permissibility. Water sprays, water pressures and water flow rates used for dust and spark suppression shall be examined and any deficiencies corrected.
- g. The operator shall calibrate the methane monitor(s) on the longwall, continuous mining machine, or cutting machine and loading machine on the shift prior to intersecting the well.
- h. When mining is in progress, the operator shall perform tests for methane with a handheld methane detector at least every 10 minutes from the time that mining with the continuous mining machine or longwall face is within 30 feet of the well until the well is intersected. During the actual cutting process, no individual shall be allowed on the return side until the well intersection has been completed, and the area has been examined and declared safe. All workplace examinations on the return side of the shearer will be conducted while the shearer is idle.
- i. When using continuous or conventional mining methods, the working place shall be free from accumulations of coal dust and coal spillages, and rock dust shall be placed on the roof, rib, and floor to within 20 feet of the face when intersecting the well. On longwall sections, rock dusting shall be conducted and placed on the roof, rib, and floor up to both the headgate and tailgate gob.
- j. When the well is intersected, the operator shall de-energize all equipment, and thoroughly examine and determine the area is safe before mining is resumed.

- k. After a well has been intersected and the working place determined to be safe, mining shall continue in by the well a sufficient distance to permit adequate ventilation around the area of the well.
- l. If the casing is cut or milled at the coal seam level, the use of torches should not be necessary. However, in rare instances, torches may be used for inadequately or inaccurately cut or milled casings.

No open flame shall be permitted in the area until adequate ventilation has been established around the well bore and methane levels of less than 1.0% are present in all areas that will be exposed to flames and sparks from the torch. The operator shall apply a thick layer of rock dust to the roof, face, floor, ribs and any exposed coal within 20 feet of the casing prior to the use of torches.

- m. Non-sparking (brass) tools will be located on the working section and will be used to expose and examine cased wells.
- n. No person shall be permitted in the area of the well intersection except those actually engaged in the operation, including company personnel, representatives of the miners, personnel from MSHA, and personnel from the appropriate State agency.
- o. The operator shall alert all personnel in the mine to the planned intersection of the well prior to their going underground if the planned intersection is to occur during their shift. This warning shall be repeated for all shifts until the well has been mined through.
- p. The well intersection shall be under the direct supervision of a certified individual. Instructions concerning the well intersection shall be issued only by the certified individual in charge.
- q. The provisions of this Order do not impair the authority of representatives of MSHA to interrupt or halt the well intersection, and to issue a withdrawal order, when they deem it necessary for the safety of the miners. MSHA may order an interruption or cessation of the well intersection and/or a withdrawal of personnel by issuing either a verbal or a written order to that effect to a representative of the operator, which order shall include the basis for the order. Operations in the affected area of the mine may not resume until a representative of MSHA permits resumption. The mine operator and miners shall comply with verbal or written MSHA orders immediately. All verbal orders shall be committed to writing within a reasonable time as conditions permit.
- r. A copy of this Order shall be maintained at the mine and be available to the miners.
- s. Within 30 days after this Order becomes final, the operator shall submit proposed revisions for its approved 30 CFR Part 48 training plan to the district manager. These proposed revisions shall include initial and refresher training regarding compliance with the terms and conditions stated in the Order. The operator shall provide all

miners involved in the well intersection with training regarding the requirements of this Order prior to mining within 150 feet of the next well intended to be mined through.


- t. The responsible person required under 30 C.F.R. § 75.1501 is responsible for well intersection emergencies. The well intersection procedures should be reviewed by the responsible person prior to any planned intersection.
- u. Within 30 days after this Order becomes final, the operator shall submit proposed revisions for its approved mine emergency evacuation and firefighting program of instruction required under 30 C.F.R. § 75.1502. The operator will revise the program of instruction to include the hazards and evacuation procedures to be used for well intersections. All underground miners will be trained in this revised plan within 30 days of submittal.

THE PURE OIL COMPANY
WELL LOG AND RELATED DATA

DIVISION Eastern District DISTRICT Charleston LEASE No. 1 BLOCK 3
ACRES 2000 LEASE NO. 44507 APT. NO. 265 ELEVATION 1230' WELL NO. 3
LOT-SUC. _____ TWP. _____ RGE. _____ PRCT.-DIST.-TWP. 26166
SURVEY _____ COUNTY Roane STATE West Virginia

LOG			FORMATION
FROM	TO	TOTAL	
0	13		Surface
13	65		Sand
65	63		Coal
63	160		Sand
160	180		Slate
180	190		Sand
190	235		Slate
235	365		Limo
365	370		Coal
370	380		Limo
380	420		Sand
420	470		Slate
470	435		Coal
435	515		Slate
515	535		Limo
535	541		Coal
541	575		Limo
575	570		Slate
570	595		Coal
595	605		Slate
605	610		Coal
610	735		Sand
735	710		Coal
710	755		Limo
755	759		Coal
759	770		Limo
770	780		Slate
780	805		Sand
805	815		Slate
815	825		Limo
825	900		Slate
900	915		Limo
915	935		Slate
935	950		Sand
950	1005		Limo
1005	1060		Slate & shells
1060	1175		Sand
1175	1300		Grampus
1300	1325		Slate & shells
1325	1375		Slate
1375	1395		Black Lime
1395	1725		Salt sand
1725	1775		Black Lime
1775	1800		Sand
1800	1820		Slate
1820	1900		Black Lime
1900	2030		Waxon sand
2030	2055		Red rock
2055	2100		Slate & shells
2100	2125		Red rock
2125	2140		Slate & shells
2140	2185		Slate
2185	2280		Little Lime
2280	2196		Big Lime
2196	2520		Injun sand
2520	2639		Slate & shells
2639	2771		Weir sand
2771	2914		Slate & shells
2914	2931		Brown shale
2931	2942		Berea sand
2942	2982		Slate

005-01616

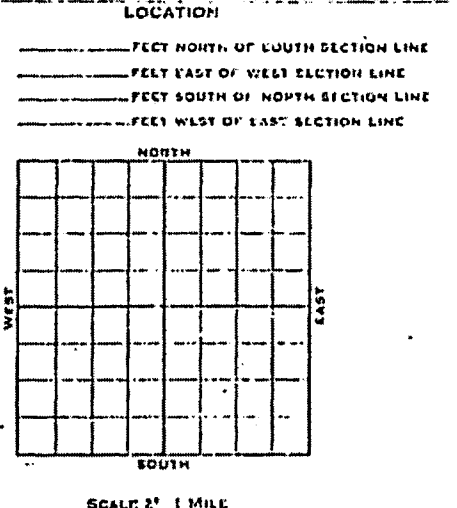

CASING AND CEMENTING RECORD

SIZE CASING	10"	8"	6"	4"
THREAD				11 1/2 WT.
WEIGHT				9.20 LB. 10'
GRADE				H40 R22045 R1
CONDITION				2
SET AT	823' 10"	1763'	2521'	2942'
SACKS CEMENT				26
SIZE OF HOLE				

LINE RECORD

SIZE	WT.	COND.	LENGTH	BLANK	PLUG	SET AT

GUN PERFORATING RECORD

DATE	CASING	FROM	TO	SIZE SHOTS	MC SHOT

SHOT OR ACID RECORD

DATE	TOP	BOTTOM	SHOT-ACC.	REMARKS
5-24-21	2956'	2979'	80 cts.	1st 19' in sand 2nd 34' " "

DRILLING COMMENCED December 7, 1900 COMPLETED 19 20, 1921
ELECTRICAL SURVEY BY _____ DATE _____
DRILLED WITH _____ TOC
DRILLED IN WITH _____ TOC
FIRST PROD. - NAT. DATE _____ WBS 1st 24 hrs. GALS 71
WATER _____ M CU. FT. GAS _____ LBS. ROCK PRE
FIRST PROD. AFTER ACID - DATE _____ WBS 1st 24 hrs. GALS 117
WATER _____ M CU. FT. GAS _____ LBS. ROCK PRE
GAS/OIL RATIO _____ POTENTIAL _____ SPI
GRAVITY _____ SEMI _____ GRADE _____

Contractor - The Pure Oil Drilling Div.
Canton, Ohio
Drillers - R. D. Austin
V. H. O'Leary

NOTE: Hole full water 11:05'
Gas in line at 2403'
1st oil - 2979' - 2956'
2nd oil - 2942' - 2942'
Filled up 1800' while drilling.

4700501616 06/07/2019

WV Division of Environmental Protection

STATE OF WEST VIRGINIA
DIVISION OF ENVIRONMENTAL PROTECTION
SECTION OF OIL AND GAS

API # 47-005-1616-P

NOV 18 1994

Well No Broun 3

Plugged 9/16/94

AFFIDAVIT OF PLUGGING AND FILLING WELL
AFFIDAVIT SHOULD BE IN TRIPPLICATE, one copy mailed to the Division, on copy to be retained by the Well Operator and the third copy (and extra copies if required) should be mailed to each coal operator at their respective addresses.

Farm name: BROUN, FONTAINE E. ETAL Operator Well No.: Broun #3

LOCATION: Elevation: 1,290.00 Quadrangle: SYLVESTER
District: CAH'N CREEK County: KANAWHA
Latitude: 10750 Feet South of 38 Deg. 7 Min. 30 Sec.
Longitude 7950 Feet West of 81 Deg. 30 Min. 0 Sec.

Well Type: OIL X GAS

Company: C J Services
Rt. 2, Box 159
Hamlin, WV 25523

Coal Operator or Owner _____

Agent: Jerry Holcomb

Coal Operator or Owner _____

Permit Issued: 9/08/94

AFFIDAVIT

STATE OF WEST VIRGINIA,
County of Roane ss:

Charles White and Charles E. Ray bein first duly sworn according to law depose and say that they are experience in the work of plugging and filling oil and gas wells and were employed by the above named well operator, and participated in the work of plugging and filling the above well, and Rick Campbell Oil and Gas Inspector representing the Director, say that said work was commenced on the 7th day of Sept., 1994, and that the well was plugged and filled in the following manner:

TYPE	FROM	TO	PIPE REMOVED	LEFT
Cement	2368	2190	2368' 2"	521'
Cement	2100	2006	2053' 7"	268'
Cement	1830	1733	610 8"	1173'
Cement	950	850	61' 10"	767'
Cement	797	727		
Cement	660	510	Perf 8" @ 00-757-738	
Cement	475	330		
Cement	100	0	Perf 10" @ 11-435-370	

GEL BETWEEN AND PLUGS Description of monument: 7" Casing with AOU # attached

and that the work of plugging and filling said well was completed on the 16th day of Sept., 1994.

And further deponents saith not.

Sworn and subscribed before me this 16th day of September, 1994
My commission expires 11/28/94



Charles White
Charles E. Ray
Jerry Holcomb
Notary Public

Rick Campbell
Oil and Gas Inspector

RECEIVED Office of Oil and Gas

APR 2 2019

THE PURE OIL COMPANY


WELL LOG AND RELATED DATA

DIVISION Eastern Production DISTRICT Oneok Location LEAS. To L. H. HUGHES
ACRLS 2000 LEASE NO. 23697 APN NO. 265 ELEVATION 1291 WELL NO. 3
LOT-SEC. TWP. RGE. PCT. DIST. TWP. SURFACE
SURVEY COUNTY Rogers STATE West Virginia

LOG			
FROM	TO	TOTAL	FORMATION
0	13		Surface
13	65		Sand
65	68		Coal
68	160		Sand
160	189		Slate
180	190		Sand
190	235		Slate
205	366		Lime
366	370		Coal
370	380		Lime
380	420		Sand
420	430		Slate
430	435		Coal
435	515		Slate
515	575		Lime
535	541		Coal
541	575		Lime
575	590		Slate
590	595		Coal
595	605		Slate
605	610		Coal
610	735		Sand
735	710		Coal
710	755		Lime
755	759		Coal
759	770		Lime
770	780		Slate
780	805		Sand
805	815		Slate
815	825		Lime
825	900		Slate
900	915		Lime
915	935		Slate
935	990		Sand
990	1005		Lime
1005	1060		Slate & shells
1060	1175		Sand
1175	1300		Grappun
1300	1325		Slate & shells
1325	1375		Slate
1375	1395		Black lime
1395	1725		Salt sand
1725	1775		Black Lime
1775	1800		Sand
1800	1820		Slate
1820	1900		Black Lime
1900	2030		Maxon sand
2030	2055		Red roof
2055	2100		Slate & shells
2100	2125		Red rock
2125	2140		Slate & shells
2140	2185		Slate
2185	2280		Little Lime
2280	2196		Big Lime
2196	2520		Injun sand
2520	2609		Slate & shells
2609	2774		Weir sand
2774	2914		Slate & shells
2914	2934		Brown shale
2934	2942		Brown sand
2942	2982		Slate

005-01616

LOCATION
FLEET NORTH OF SOUTH SECTION LINE
FLEET EAST OF WEST SECTION LINE
FLEET SOUTH OF NORTH SECTION LINE
FLEET WEST OF EAST SECTION LINE

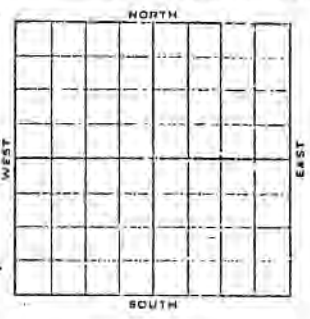

SCALE 2" = 1 MILE

CASING AND CEMENTING RECORD

SIZE CASING	10"	8"	6"	5"
THREAD				11 1/2 VT.
WEIGHT				9.20 and 9.10 1/2
GRADE				H40 R22045 R1
CONDITION				2
SET AT	620' 10"	1783'	2321'	2942'
SACKS CEMENT				25
SIZE OF HOLE				

LINER RECORD

SIZE	WT.	COND.	LENGTH	BLANK	ESTIP.	SPT AT

GUN PERFORATING RECORD

DATE	CASING	FROM	TO	SIZE SHOTS	NO SHOTS

SPOT OR ACID RECORD

DATE	TOP	BOTTOM	SHOTS/SEC	REMARKS
5-27-21	2956'	2979'	60	1st 19' in sand 2nd 34' " "

DRILLING COMMENCED December 7, 1920 COMPLETED May 20, 1921
ELECTRICAL SURVEY BY _____ DATE _____
DRILLED WITH _____ TOOL
DRILLED IN WITH _____ TOOL
FIRST PROD. - NAT. DATE _____ hrs 1st 24 hrs 200 lbs 74 _____ C
WATER SHOT _____ M CU. FT. GAS _____ LBS. ROCK PRE
FIRST PAID AFTER ACID - DATE _____ hrs 1st 24 hrs 117 _____ C
WATER _____ M CU. FT. GAS _____ LBS. ROCK PRE
GAS/OIL RATIO _____ POTENTIAL _____ ROJ
GRAVITY _____ TEMP _____ GRADE _____

Contractor - The Pure Oil Drilling Div.
Newark, Ohio
Drillers - R. H. Austin
V. B. O'Hara

RECEIVED
Office of Oil and Gas
APR 2 2019
WV Department of
Environmental Protection

NOTES: Hole full water 11/65
Gas in line at 2193'
1st oil - 2953' - 2956'
2nd oil - 2979' - 2982'
Filled up to 10' while drilling.

FORM WW-4(A)
Obverse

1) Date: March 3, 1994
Operator's Broun #3
2) Well No. Broun #3
3) API Well No. 47-005-1616-1
State County Permit

PRE-29

STATE OF WEST VIRGINIA
DIVISION OF OIL AND GAS, DEPARTMENT OF ENERGY
NOTICE OF APPLICATION TO PLUG AND ABANDON A WELL

- 4) SURFACE OWNER(S) OF RECORD TO BE SERVED
- (i) Name Fontaine E. Broun ET AL
Address Kanawha Valley Bank Trust
P.O. Box 1793
 - (ii) Name Charleston, WV 25326
Address _____
 - (iii) Name _____
Address _____
- 5 (i) COAL OPERATOR SAME
Address _____
- 5 (ii) COAL OWNER(S) WITH DECLARATION ON RECORD:
Name _____
Address _____
- 5 (iii) COAL LESSEE WITH DECLARATION ON RECORD:
Name _____
Address _____

TO THE PERSON(S) NAMED ABOVE: You should have received this form and the following documents:

- (1) The Application to Plug and Abandon a Well on Form WW-4(B), which sets out the parties involved in the work, and describes the well and its location and the plugging work order; and
- (2) The plat (surveyor's map) showing the well location on Form WW-6.

THE REASON YOU RECEIVED THESE DOCUMENTS IS THAT YOU HAVE RIGHTS REGARDING THE APPLICATION WHICH ARE SUMMARIZED IN THE "INSTRUCTIONS" ON THE REVERSE SIDE OF THE COPY OF THE APPLICATION (FORM WW-4(B)) DESIGNATED FOR YOU. HOWEVER, YOU ARE NOT REQUIRED TO TAKE ANY ACTION AT ALL.

Take notice that under Chapter 22B of the West Virginia Code, the undersigned well operator proposes to file or has filed this Notice and Application and accompanying documents for a permit to plug and abandon a well with the Director of the Division of Oil and Gas, West Virginia Department of Energy, with respect to the well at the location described on the attached Application and depicted on the attached Form WW-6. Copies of this Notice, the Application, and the plat have been mailed by registered or certified mail or delivered by hand to the person(s) named above (or by publication in certain circumstances) on or before the day of mailing or delivery to the Director.

The truth of the information on the Notice and Application is verified and sworn to and the Notice is signed on behalf of the Well Operator in my County and State by

[Signature]

This 3rd day of March, 1994
My commission expires Aug 28, 192001

[Signature]

Notary Public, Putnam County, Telephone (304) 824-5963
State of West Virginia



WELL OPERATOR C J Services
By Jerry Holcomb
Its Owner
Address Rt. 2, Box 159
Hamlin, WV 25523

RECEIVED
Office of Oil and Gas

APR 2 2019

WV Department of Environmental Protection

4700 06/07/2019 6P

IR-36-P
08-Sep-94

API # 47- 5-01616-P

State of West Virginia
Division of Environmental Protection
Section of Oil and Gas

RECEIVED
OFFICE OF OIL AND GAS

INSPECTOR'S PERMIT SUMMARY FORM

OCT 17 1994

Farm name: BROUN, FONTAINE E. ETAL. Operator Well No.: BROUN #2
LOCATION: Elevation: 1,290.00 Quadrangle: SYLVESTER
District: SHERMAN County: BOONE
Latitude: 11500 Feet South of 38 Deg. 7 Min. 30 Sec.
Longitude 6100 Feet West of 81 Deg. 32 Min. 30 Sec.

EXISTING WELL INFORMATION:

Company: UNION OIL CO. OF CALIFORNIA
1020 NORTHEAST STREET
OLNEY, IL

Agent: CARL HAMRICK II

Inspector: RICHARD CAMPBELL
Permit Issued: 09/09/94
Plugging Commenced: 9-9-94
Plugging Completed: 9-14-94
Verbal Plugging
Permission granted on:
Rotary Cable Rig
Total Depth (feet)
Fresh water depths (ft)

Salt water depths (ft)

Is coal being mined in area (Y/N)?
Coal Depths (ft):

Casing & Tubing Size	Used in Drilling	Left in Well	Cement Fill Up Cu. Ft.


PLUGGING WORK

TYPE	FROM	TO	PIPE REMOVED
Cement	2318	2190	2165' of 8"
"	2100	2000	815' of 7"
"	1830	1733	
"	950	820	Plugged 8" @ 900, 757, 738
"	797	727	610' of 8"
"	600	510	
"	475	330	Plugged 10" @ 541, 435, 370
"	100	0	61' of 10"

AFFIDAVIT RECEIVED 9-23-94 RECLAMATION SCORE 91
DATE RELEASED 9-26-94

Richard A. Campbell
INSPECTOR'S SIGNATURE

-----RECORD ALL VISITS TO THIS WELL ON BACK-----

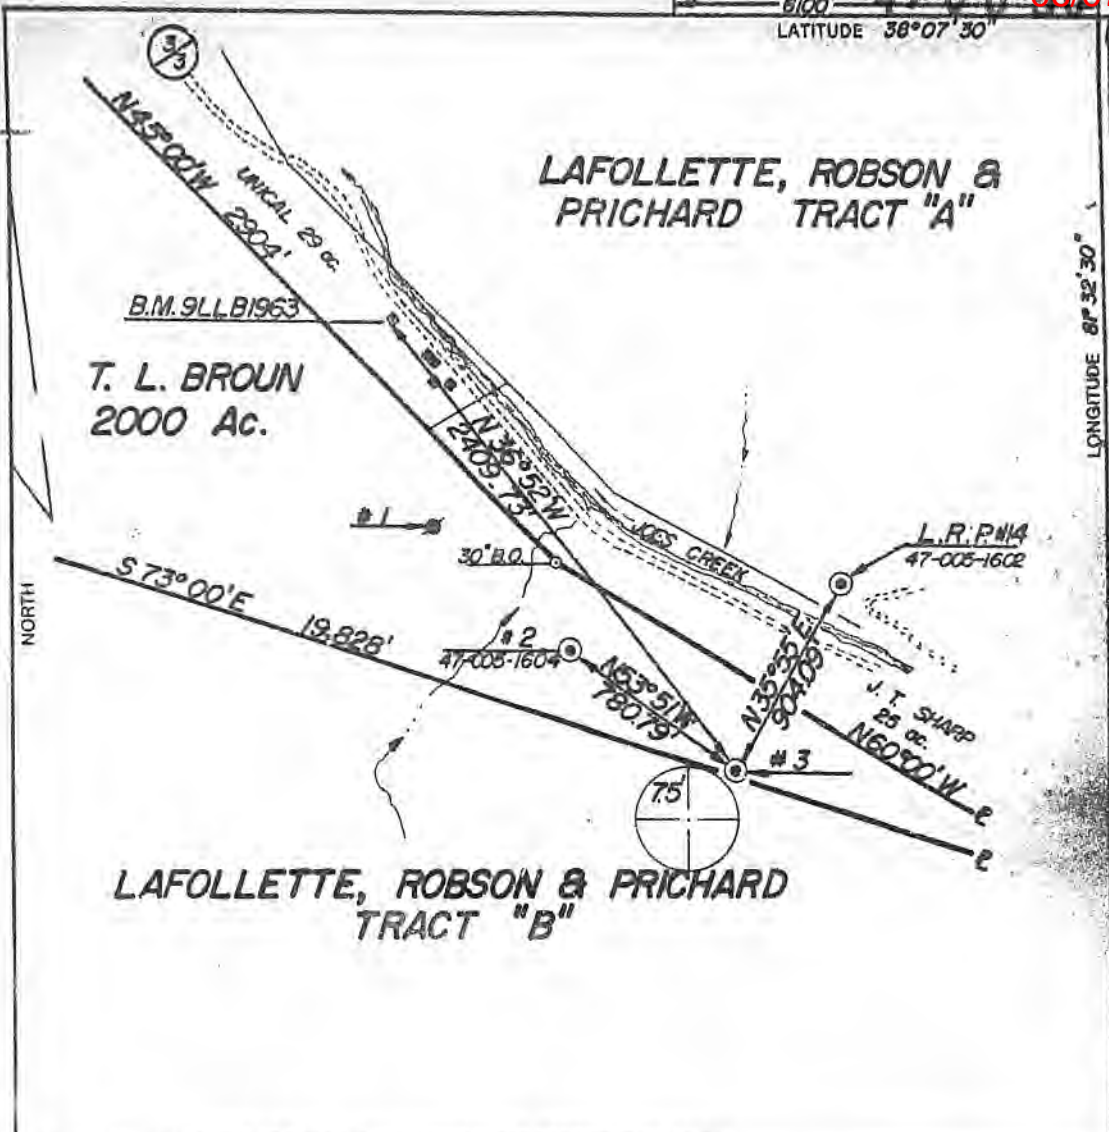

(+) DENOTES LOCATION OF WELL ON UNITED STATES TOPOGRAPHIC MAPS

FILE NO. _____
 DRAWING NO. _____
 SCALE 1"=600'
 MINIMUM DEGREE OF ACCURACY 1 in 2000
 PROVEN SOURCE OF ELEVATION B.M. 9LL B1963
EL 881'

I THE UNDERSIGNED, HEREBY CERTIFY THAT THIS PLAT IS CORRECT TO THE BEST OF MY KNOWLEDGE AND BELIEF AND SHOWS ALL THE INFORMATION REQUIRED BY LAW AND THE REGULATIONS ISSUED AND PRESCRIBED BY THE DEPARTMENT OF ENERGY.
 (SIGNED) [Signature]
 R.P.E. _____ L.L.S. 372

PLACE SEAL HERE

STATE OF WEST VIRGINIA
 DEPARTMENT OF ENERGY
 OIL AND GAS DIVISION

DATE AUGUST 20, 1984
 OPERATOR'S WELL NO. T.L. BROUN 3
 API WELL NO. 47-005-1616-P
 STATE COUNTY PERMIT

WELL TYPE: OIL _____ GAS _____ LIQUID INJECTION _____ WASTE DISPOSAL _____
 (IF "GAS,") PRODUCTION _____ STORAGE _____ DEEP _____ SHALLOW _____
 LOCATION: ELEVATION 1225.09' WATER SHED JES CREEK
 DISTRICT SHERMAN COUNTY ROONE
 QUADRANGLE SYLVESTER

SURFACE OWNER L. T. BROUN ACREAGE 2000
 OIL & GAS ROYALTY OWNER L. T. BROUN LEASE ACREAGE 2000
 LEASE NO. _____

PROPOSED WORK: DRILL _____ CONVERT _____ DRILL DEEPER _____ REDRILL _____ FRACTURE OR STIMULATE _____ PLUG OFF OLD FORMATION _____ PERFORATE NEW FORMATION _____ OTHER PHYSICAL CHANGE IN WELL (SPECIFY) _____

PLUG AND ABANDON _____ CLEAN OUT AND REPLUG _____
 TARGET FORMATION BEREA SAND ESTIMATED DEPTH 2990
 WELL OPERATOR C. J. SERVICES DESIGNATED AGENT JERRY HOLCOMB
 ADDRESS RT. 2 BOX 159 HAMLIN WV 25523 ADDRESS RT. 2 BOX 159 HAMLIN WV 25523

HALLS, INC. FORM WW-6

COUNTY NAME: ROONE

RECEIVED
 Office of Oil and Gas

APR. 2 2018

WV Department of Environmental Protection

WW-4A
Revised 6-07

1.) Date: 01/31/19
2.) Operator's Well Number
Broun 3
3.) API Well No.:
47-005-01616

STATE OF WEST VIRGINIA
DEPARTMENT OF ENVIRONMENTAL PROTECTION, OFFICE OF OIL AND GAS
NOTICE OF APPLICATION TO PLUG AND ABANDON A WELL

4) Surface Owner(s) to be served:	5) (a) Coal Operator
(a) Name <u>Penn Virginia</u>	Name <u>Panther Creek Mining, LLC</u>
Address <u>One Carbon Center, Suite 100</u>	Address <u>3228 Summit Square Place, Suite 180</u>
<u>Chesapeake, WV 25315</u>	<u>Lexington, KY 40509</u>
(b) Name _____	(b) Coal Owner(s) with Declaration
Address _____	Name <u>Penn Virginia</u>
_____	Address <u>One Carbon Center, Suite 100</u>
(c) Name _____	<u>Chesapeake, WV 25315</u>
Address _____	Name _____
_____	Address _____
6) Inspector <u>Jeff Smith</u>	(c) Coal Lessee with Declaration
Address <u>5369 Big Tyler Road</u>	Name <u>Panther Creek Mining, LLC</u>
<u>Cross Lanes, WV 25313</u>	Address <u>3228 Summit Square Place, Suite 180</u>
Telephone <u>681-313-6743</u>	<u>Lexington, KY 40509</u>

TO THE PERSONS NAMED ABOVE: You should have received this Form and the following documents:

- (1) The application to Plug and Abandon a Well on Form WW-4B, which sets out the parties involved in the work and describes the well its and the plugging work order; and
- (2) The plat (surveyor's map) showing the well location on Form WW-6.

The reason you received these documents is that you have rights regarding the application which are summarized in the instructions on the reverses side. However, you are not required to take any action at all.
Take notice that under Chapter 22-6 of the West Virginia Code, the undersigned well operator proposes to file or has filed this Notice and Application and accompanying documents for a permit to plug and abandon a well with the Chief of the Office of Oil and Gas, West Virginia Department of Environmental Protection, with respect to the well at the location described on the attached Application and depicted on the attached Form WW-6. Copies of this Notice, the Application, and the plat have been mailed by registered or certified mail or delivered by hand to the person(s) named above (or by publication in certain circumstances) on or before the day of mailing or delivery to the Chief.



Well Operator Panther Creek Mining, LLC
 By: Gary Acord *[Signature]*
 Its: Agent
 Address P.O. Box 99
Dawes, WV. 25054
 Telephone 681-221-8100 ext. 8847

Subscribed and sworn before me this 28th day of March '19
Alyssa N. Romeo
My Commission Expires 2/6/23

RECEIVED
Office of Oil and Gas

Oil and Gas Privacy Notice

APR 2 2019

The Office of Oil and Gas processes your personal information, such as name, address and phone number, as a part of our regulatory duties. Your personal information may be disclosed to other State agencies or the normal course of business or as needed to comply with statutory or regulatory requirements, including Freedom of Information Act requests. Our office will appropriately secure your personal information. If you have any questions about our use of your personal information, please contact DEP's Chief Privacy Officer at depprivacyofficer@wv.gov

WW-4B

Farm Name Broun

Well No. Broun 3

**INSTRUCTIONS TO COAL OPERATORS
OWNERS AND LESSEE**

The well operator named on the obverse side of WW-4 (B) is about to abandon the well described in the enclosed materials and will commence the work of plugging and abandoning said well on the date the inspector is notified. Which date shall not be less than five days after the day on which this notice and application so mailed is received, or in due course should be received by the Department of Environmental Protection Office of Oil & Gas.

This notice and application is given to you in order that your respective representatives may be present at the plugging and filling of said well. You are further notified that whether you are represented or not the operator will proceed to plug and fill said well in the manner required by Section 24, Article 6, Chapter 22 of the Code and given in detail on obverse side of this application.

NOTE: If you wish this well to be plugged according to 22-6-24(d) then as per Regulation 35CSR4-13.9 you must complete and return to this office on form OB-16 "Request by Coal Operator, Owner, or Lessee for plugging" prior to the issuance of this plugging permit.

WAIVER

The undersigned coal operator X / owner / lessee X / of the coal under this well location has examined this proposed plugging work order. The undersigned has no objection to the work proposed to be done at this location, provided, the well operator has complied with all applicable requirements of the West Virginia Code and the governing regulations.

Date: 3-28-2019

Panther Creek Mining, LLC

By: GARY E. ACORD

Its: ENGINEER
Gary E. Acord

RECEIVED
Office of Oil and Gas

APR 2 2019

WV Department of
Environmental Protection

SURFACE OWNER WAIVER
Operator's Well
Number

Broun 3

INSTRUCTIONS TO SURFACE OWNERS NAMED ON PAGE WW4-A

The well operator named on page WW-4A is applying for a permit from the State to plug and abandon a well. (Note: If the surface tract is owned by more than three persons, then these materials were served on you because your name appeared on the Sheriff's tax ticket on the land or because you actually occupy the surface tract. In either case, you may be the only owner who will actually receive these materials.) See Chapter 22 of the West Virginia Code. Well work permits are valid for 24 months. If you do not own any interest in the surface tract, please forward these materials to the true owner immediately if you know who it is. Also, please notify the well operator and the Office of Oil and Gas.

**NOTE: YOU ARE NOT REQUIRED TO FILE ANY COMMENT.
WHERE TO FILE COMMENTS AND OBTAIN ADDITIONAL INFORMATION:**

Chief, Office of Oil and Gas
Department of Environmental Protection
601 57th St. SE
Charleston, WV 25304
(304) 926-0450

Time Limits and methods for filing comments. The law requires these materials to be served on or before the date the operator files his Application. You have **FIVE (5) DAYS** after the filing date to file your comments. Comments must be filed in person or received in the mail by the Chief's office by the time stated above. You may call the Chief's office to be sure of the date. Check with your postmaster to ensure adequate delivery time or to arrange special expedited handling. If you have been contacted by the well operator and you have signed a "voluntary statement of no objection" to the planned work described in these materials, then the permit may be issued at any time.

Comments must be in writing. Your comments must include your name, address and telephone number, the well operator's name and well number and the approximate location of the proposed well site including district and county from the application. You may add other documents, such as sketches, maps or photographs to support your comments.

The Chief has the power to deny or condition a well work permit based on comments on the following grounds:

- 1) The proposed well work will constitute a hazard to the safety of persons.
- 2) The soil erosion and sediment control plan is not adequate or effective;
- 3) Damage would occur to publicly owned lands or resources;
- 4) The proposed well work fails to protect fresh water sources or supplies;
- 5) The applicant has committed a substantial violation of a previous permit or a substantial violation of one or more of the rules promulgated under Chapter 22, and has failed to abate or seek review of the violation..."

If you want a copy of the permit as it is issued or a copy of the order denying the permit, you should request a copy from the Chief.

VOLUNTARY STATEMENT OF NO OBJECTION

I hereby state that I have read the instructions to surface owners and that I have received copies of a Notice and Application For A Permit To Plug And Abandon on Forms WW-4A and WW-4B, and a survey plat. I further state that I have no objection to the planned work described in these materials, and I have no objection to a permit being issued on those materials.

FOR EXECUTION BY A NATURAL PERSON
CORPORATION,

Signature [Handwritten Signature] Date 3/16/19 Name [Blank]
By [Blank]
Its [Blank]

FOR EXECUTION BY A

Larry George
President Co-Manager
Date 3/16/19
Office of Oil and Gas

RECEIVED
Office of Oil and Gas

APR 2 2019

WV Department of
Environmental Protection

Penn
Virginia

4700501616P

06/07/2019

API No. 47-005-01616

Farm Name _____

Well No. Broun 3

WW-4B

INSTRUCTIONS TO COAL OPERATORS OWNERS AND LESSEE

The well operator named on the obverse side of WW-4 (B) is about to abandon the well described in the enclosed materials and will commence the work of plugging and abandoning said well on the date the inspector is notified. Which date shall not be less than five days after the day on which this notice and application so mailed is received, or in due course should be received by the Department of Environmental Protection Office of Oil & Gas.

This notice and application is given to you in order that your respective representatives may be present at the plugging and filling of said well. You are further notified that whether you are represented or not the operator will proceed to plug and fill said well in the manner required by Section 24, Article 6, Chapter 22 of the Code and given in detail on obverse side of this application.

NOTE: If you wish this well to be plugged according to 22-6-24(d) then as per Regulation 35CSR4-13.9 you must complete and return to this office on form OB-16 "Request by Coal Operator, Owner, or Lessee for plugging" prior to the issuance of this plugging permit.

WAIVER

The undersigned coal operator _____ / owner X / lessee _____ / of the coal under this well location has examined this proposed plugging work order. The undersigned has no objection to the work proposed to be done at this location, provided, the well operator has complied with all applicable requirements of the West Virginia Code and the governing regulations.

DEW VIGOR

Date: 3/18/19

[Signature]
By: Larry J. George
Its presiding manager

RECEIVED
Office of Oil and Gas

APR 2 2019

WV Department of
Environmental Protection

WW-9
(5/16)

4700501616P

API Number 47-205-06/07/2019
Operator's Well No. Brown No. 3

STATE OF WEST VIRGINIA
DEPARTMENT OF ENVIRONMENTAL PROTECTION
OFFICE OF OIL AND GAS
FLUIDS/ CUTTINGS DISPOSAL & RECLAMATION PLAN

Operator Name Blackhawk Mining, LLC OP Code _____

Watershed (HUC 10) Joe's Creek of Big Coal River Quadrangle Sylvester

Do you anticipate using more than 5,000 bbls of water to complete the proposed well work? Yes No

Will a pit be used? Yes No

If so, please describe anticipated pit waste: Cement and cuttings

Will a synthetic liner be used in the pit? Yes No If so, what ml.? 20

Proposed Disposal Method For Treated Pit Wastes:

- Land Application (if selected provide a completed form WW-9-GPP)
- Underground Injection (UIC Permit Number _____)
- Reuse (at API Number _____)
- Off Site Disposal (Supply form WW-9 for disposal location)
- Other (Explain _____)

Will closed loop system be used? If so, describe: No

Drilling medium anticipated for this well (vertical and horizontal)? Air, freshwater, oil based, etc. Fresh water

-If oil based, what type? Synthetic, petroleum, etc. _____

Additives to be used in drilling medium? None

Drill cuttings disposal method? Leave in pit, landfill, removed offsite, etc. Leave in pit

-If left in pit and plan to solidify what medium will be used? (cement, lime, sawdust) Cement and cuttings

-Landfill or offsite name/permit number? _____

Permittee shall provide written notice to the Office of Oil and Gas of any load of drill cuttings or associated waste rejected at any West Virginia solid waste facility. The notice shall be provided within 24 hours of rejection and the permittee shall also disclose where it was properly disposed.

I certify that I understand and agree to the terms and conditions of the GENERAL WATER POLLUTION PERMIT issued on April 1, 2016, by the Office of Oil and Gas of the West Virginia Department of Environmental Protection. I understand that the provisions of the permit are enforceable by law. Violations of any term or condition of the general permit and/or other applicable law or regulation can lead to enforcement action.

I certify under penalty of law that I have personally examined and am familiar with the information submitted on this application form and all attachments thereto and that, based on my inquiry of those individuals immediately responsible for obtaining the information, I believe that the information is true, accurate, and complete. I am aware that there are significant penalties for submitting false information, including the possibility of fine or imprisonment.

Company Official Signature Gary E. Acord
Company Official (Typed Name) GARY E. ACORD
Company Official Title ENV. ENGINEER / AGENT



Subscribed and sworn before me this 28th day of March, 20 19

Alyssa N. Romeo Notary Public
My commission expires 2/6/23

RECEIVED
Office of Oil and Gas
APR 2 2019
WV Department of Environmental Protection

Proposed Revegetation Treatment: Acres Disturbed _____ Prevegetation pH _____

Lime 2 Tons/acre or to correct to pH 6.5

Fertilizer type (10-20-20) or equivalent

Fertilizer amount 500 lbs/acre

Mulch 2 tons or 1000-1500 lbs hydroseed mulch Tons/acre

Seed Mixtures

Temporary		Permanent	
Seed Type	lbs/acre	Seed Type	lbs/acre
		Fescue	40
		Clover	5
		Ryegrass	5

Attach:

Maps(s) of road, location, pit and proposed area for land application (unless engineered plans including this info have been provided). If water from the pit will be land applied, provide water volume, include dimensions (L, W, D) of the pit, and dimensions (L, W), and area in acres, of the land application area.

Photocopied section of involved 7.5' topographic sheet.

Plan Approved by: Jelley Smith

Comments: All sediment control to be removed prior to release.

Title: Oil & Gas Inspector

Date: 4-2-19

Field Reviewed? Yes No

RECEIVED
Office of Oil and Gas

APR 2 2019

WV Department of
Environmental Protection

STATE OF WEST VIRGINIA
DEPARTMENT OF ENVIRONMENTAL PROTECTION
OFFICE OF OIL AND GAS
GROUNDWATER PROTECTION PLAN

Operator Name: Panther Creek Mining, LLC
Watershed (HUC 10): Joe's Creek of Big Coal River Quad: Sylvester
Farm Name: Broun

1. List the procedures used for the treatment and discharge of fluids. Include a list of all operations that could contaminate the groundwater.

Re-drilling of plugged liquid injection well (in order to re-plug to 101c standards to mine through the well). Water used during re-drilling is pumped through a pipe and discharged into a lined pit. The pit is designed to hold approximately 150% of the anticipated drilling water. The pit contents (drilling water and cuttings) in the pit will be allowed to solidify and any remaining water will be sampled by a certified lab before the pit is reclaimed. The only water anticipated to be discharged to the pit is the drilling water. Brine water is not expected to be encountered while re-drilling and plugging the well. Water discharged into the pit may be used to mix the cement for re-plugging the well.

2. Describe procedures and equipment used to protect groundwater quality from the list of potential contaminant sources above.

Water used during re-drilling is pumped through a pipe and discharged into a lined pit. The pit is designed to hold approximately 150% of the anticipated drilling water. The pit contents (drilling water and cuttings) in the pit will be allowed to solidify and any remaining water will be sampled by a certified lab before the pit is reclaimed. Straw bales, oil absorption pads, and silt fencing will be available on the mine property in case of spills or contaminations.

3. List the closest water body, distance to closest water body, and distance from closest Well Head Protection Area to the discharge area.

The closest body of water is Joe's Creek located approximately 900 ft. away from the well site and anticipated pit.

4. Summarize all activities at your facility that are already regulated for groundwater protection.

Mining operations storage tanks regulated under two GPP plans.

RECEIVED
Office of Oil and Gas
APR 2 2019
WV Department of
Environmental Protection

5. Discuss any existing groundwater quality data for your facility or an adjacent property.

None for Joes Creek watershed. Adjacent watersheds are sampled bimonthly for the mining operations. The results of the bimonthly samplings are submitted to the WV DEP.

6. Provide a statement that no waste material will be used for deicing or fill material on the property.

No waste material will be used for deicing or fill material.

7. Describe the groundwater protection instruction and training to be provided to the employees. Job procedures shall provide direction on how to prevent groundwater contamination.

Each employee and contractor involved in re-plugging the well will be trained on the proper environmental procedures of the job. The pit and area around the pit will be visually examined daily for leaks and tears. If a leak or tear is observed, discharge to the pit will cease until proper repairs can be made to the pit or liner. Drilling equipment will be inspected each day before work begins to ensure there are no fluid leaks. Straw bales, oil absorption pads, and silt fencing will be available on the mine property in case of spills. Any contaminated materials will be properly disposed of in specially marked containers. If there is any remaining water in the pit once plugging is complete, it will be analyzed by a lab before the pit is reclaimed.

RECEIVED
Office of Oil and Gas

8. Provide provisions and frequency for inspections of all GPP elements and equipment.

APR 2 2019

The pit and area around the pit will be visually examined daily for leaks and tears. If a leak or tear is observed, discharge to the pit will cease until proper repairs can be made to the pit or liner. Drilling equipment will be inspected each day before work begins to ensure there are no fluid leaks. Straw bales, oil absorption pads, and silt fencing will be available on the mine property in case of spills. Any contaminated materials will be properly disposed of in specially marked containers. If there is any remaining water in the pit once plugging is complete, it will be analyzed by a lab before the pit is reclaimed.

WV Department of
Environmental Protection

Signature: Larry E. Powell

Date: 3-28-19




Joe's Creek

Access Road

Proposed Lined Pit
Dim: 40'L x 7.5'W x 5'D

Well Broun 3
API, No. 47-005-01616

Any remaining pit water will be tested by a certified lab and treated if necessary. Pit water to be sprayed on the hillside after being deemed safe to do so by the lab.

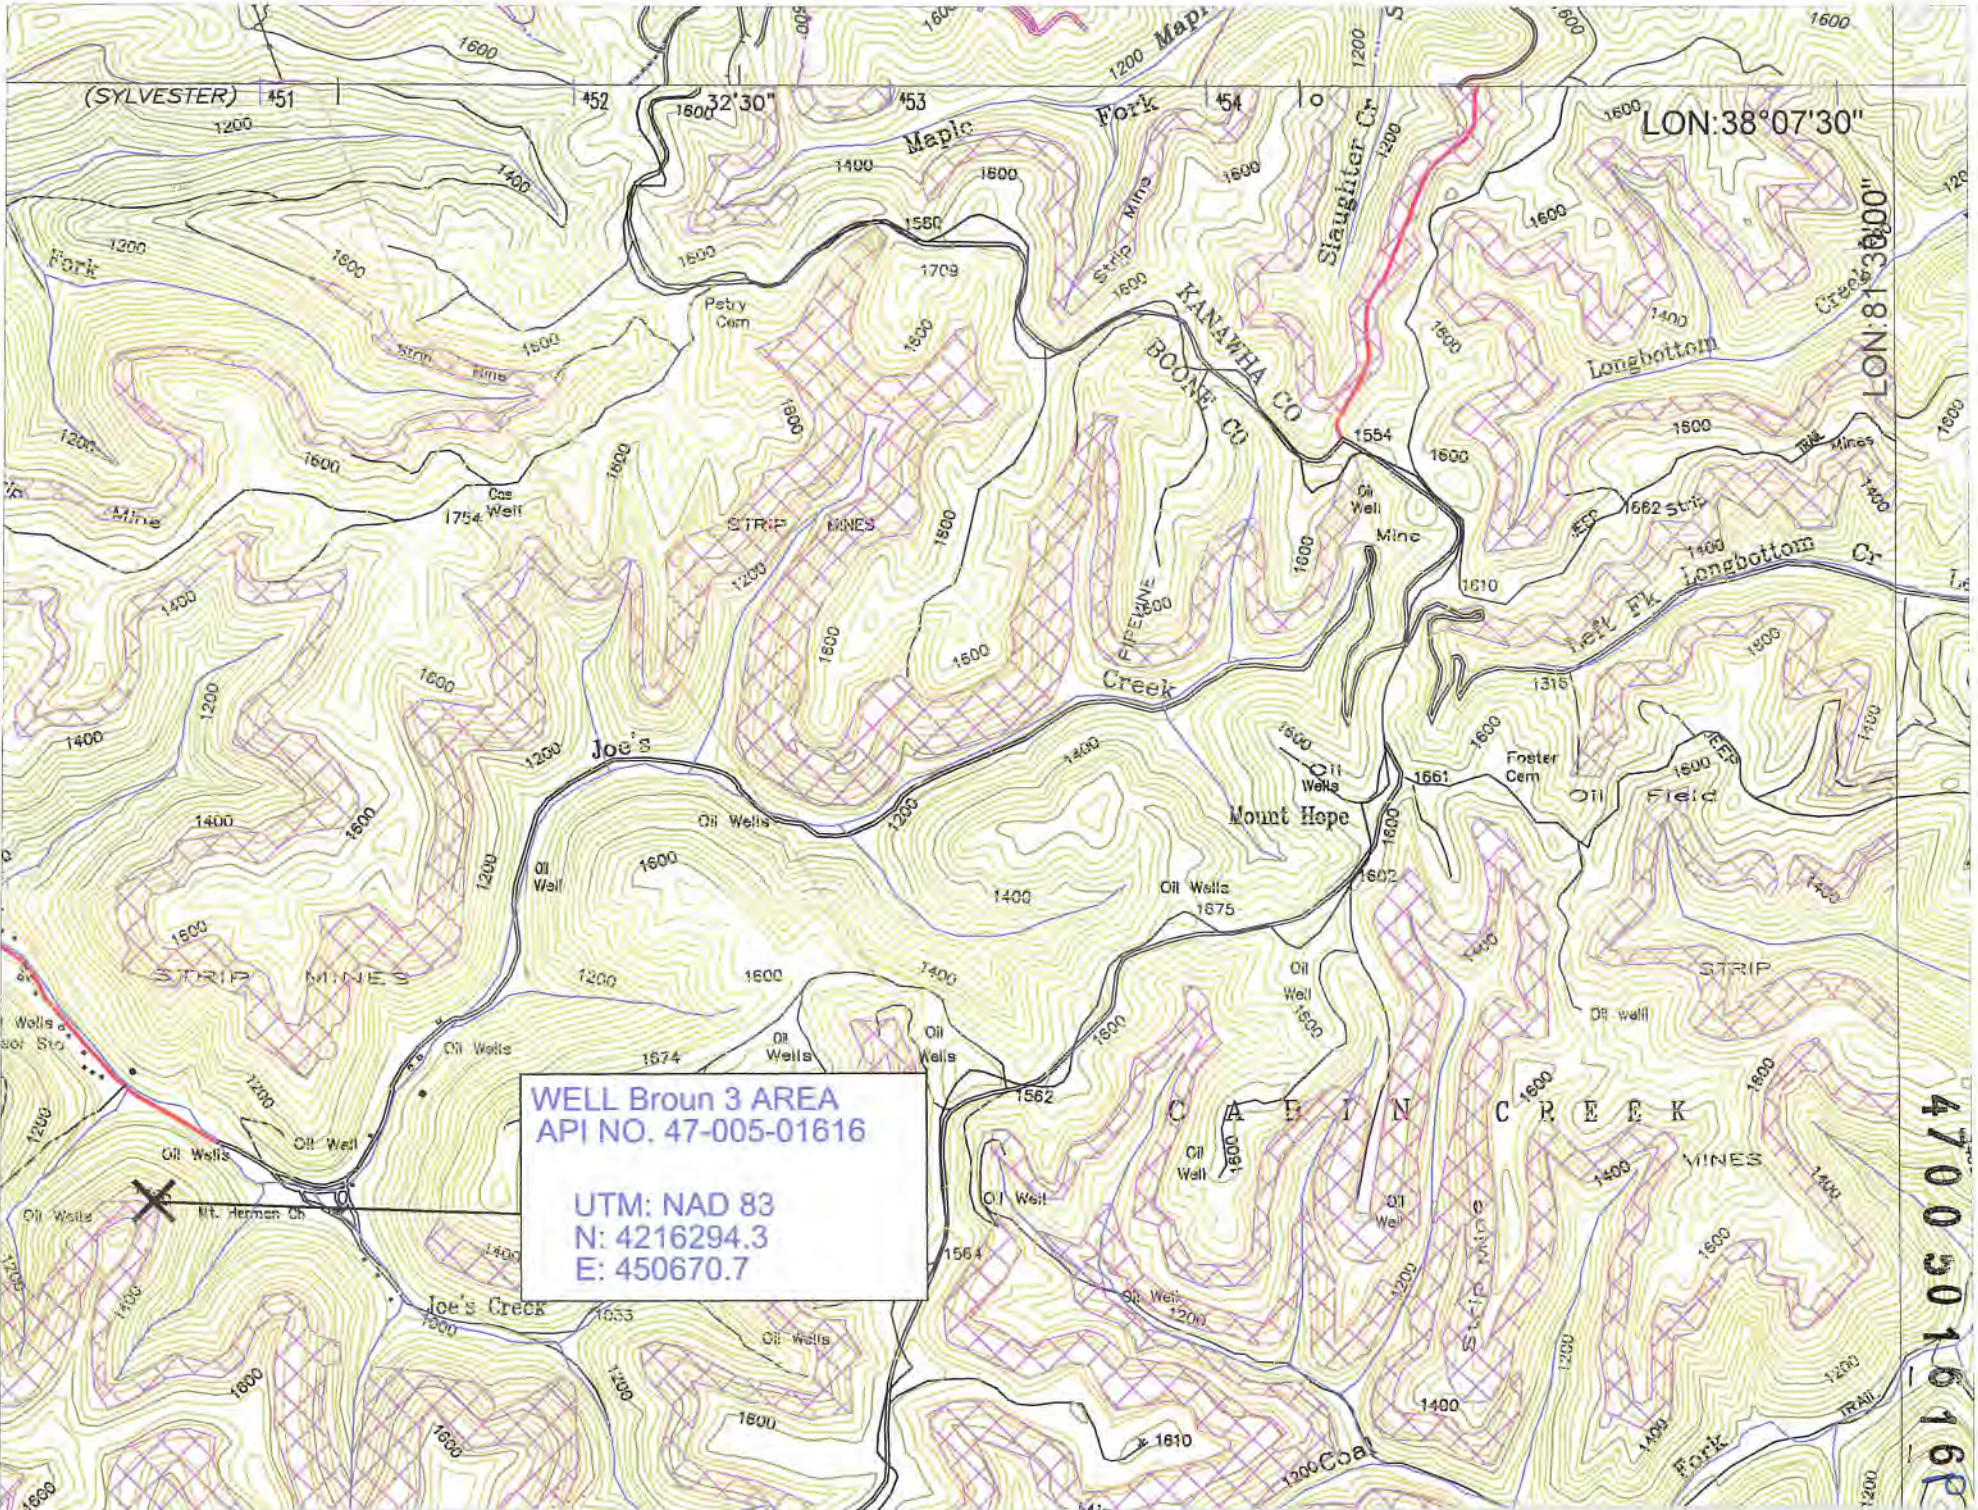

(SYLVESTER) 451

LON:38°07'30"

LON:81°30'00"

WELL Broun 3 AREA
API NO. 47-005-01616

UTM: NAD 83
N: 4216294.3
E: 450670.7

4700501616R



PANTHER CREEK MINING, LLC.
 AMERICAN EAGLE MINE
 Well No. Brown 3
 API No. 47-005-01616
 Scale: 1" = 2000'

SLYVESTER QUADRANGLE
 WEST VIRGINIA - BOONE CO.
 7.5 MINUTE SERIES (TOPOGRAPHIC)

47-005-01616

WW-7
8-30-06



West Virginia Department of Environmental Protection
Office of Oil and Gas
WELL LOCATION FORM: GPS

API: 47-005-01616 WELL NO.: Broun 3
FARM NAME: Broun
RESPONSIBLE PARTY NAME: Gary E. Acord
COUNTY: Boone DISTRICT: Sherman
QUADRANGLE: Sylvester
SURFACE OWNER: Broun
ROYALTY OWNER: Broun
UTM GPS NORTHING: 4216294.3 meters (NAD-83) (1290')
UTM GPS EASTING: 450670.7 meters (NAD-83) GPS ELEVATION: 393.2 m.

The Responsible Party named above has chosen to submit GPS coordinates in lieu of preparing a new well location plat for a plugging permit or assigned API number on the above well. The Office of Oil and Gas will not accept GPS coordinates that do not meet the following requirements:

- Datum: NAD 1983, Zone: 17 North, Coordinate Units: meters, Altitude: height above mean sea level (MSL) – meters.
- Accuracy to Datum – 3.05 meters
- Data Collection Method:
Survey grade GPS : Post Processed Differential
Real-Time Differential
Mapping Grade GPS : Post Processed Differential
Real-Time Differential

RECEIVED
Office of Oil and Gas
APR 2 2019
WV Department of
Environmental Protection

4. Letter size copy of the topography map showing the well location.
I the undersigned, hereby certify this data is correct to the best of my knowledge and belief and shows all the information required by law and the regulations issued and prescribed by the Office of Oil and Gas.

Gary E. Acord
Signature Title Date
ENGINEER/AGENT 3-28-2019