


Company Owens, Libbey-Owens Gas Dept.  
 Address Box 4158 Charleston 4 W. Va.  
 Farm G.T. Hill  
 Tract \_\_\_\_\_ Acres 275 Lease No. 182  
 Well (Farm) No. 1-2 & 3 Serial No. 280  
 Elevation (Spirit Level) 1-1072.6; 2-998.9; 3-1409.7  
 Quadrangle Logan  
 County Boone District Washington  
 Engineer T.S. Flournoy  
 Engineer's Registration No. 269  
 File No. \_\_\_\_\_ Drawing No. \_\_\_\_\_  
 Date March 9, 1949 Scale 1 inch = 800 feet

STATE OF WEST VIRGINIA  
 DEPARTMENT OF MINES  
 OIL AND GAS DIVISION  
 CHARLESTON

WELL LOCATION MAP  
 FILE NO. B00-144-A-#1  
B00-145-A-#2

+ Denotes location of well on United States Topographic Maps, scale 1 to 62,500, latitude and longitude lines being represented by border lines as shown.  
 - Denotes one inch spaces on border line of original tracing.

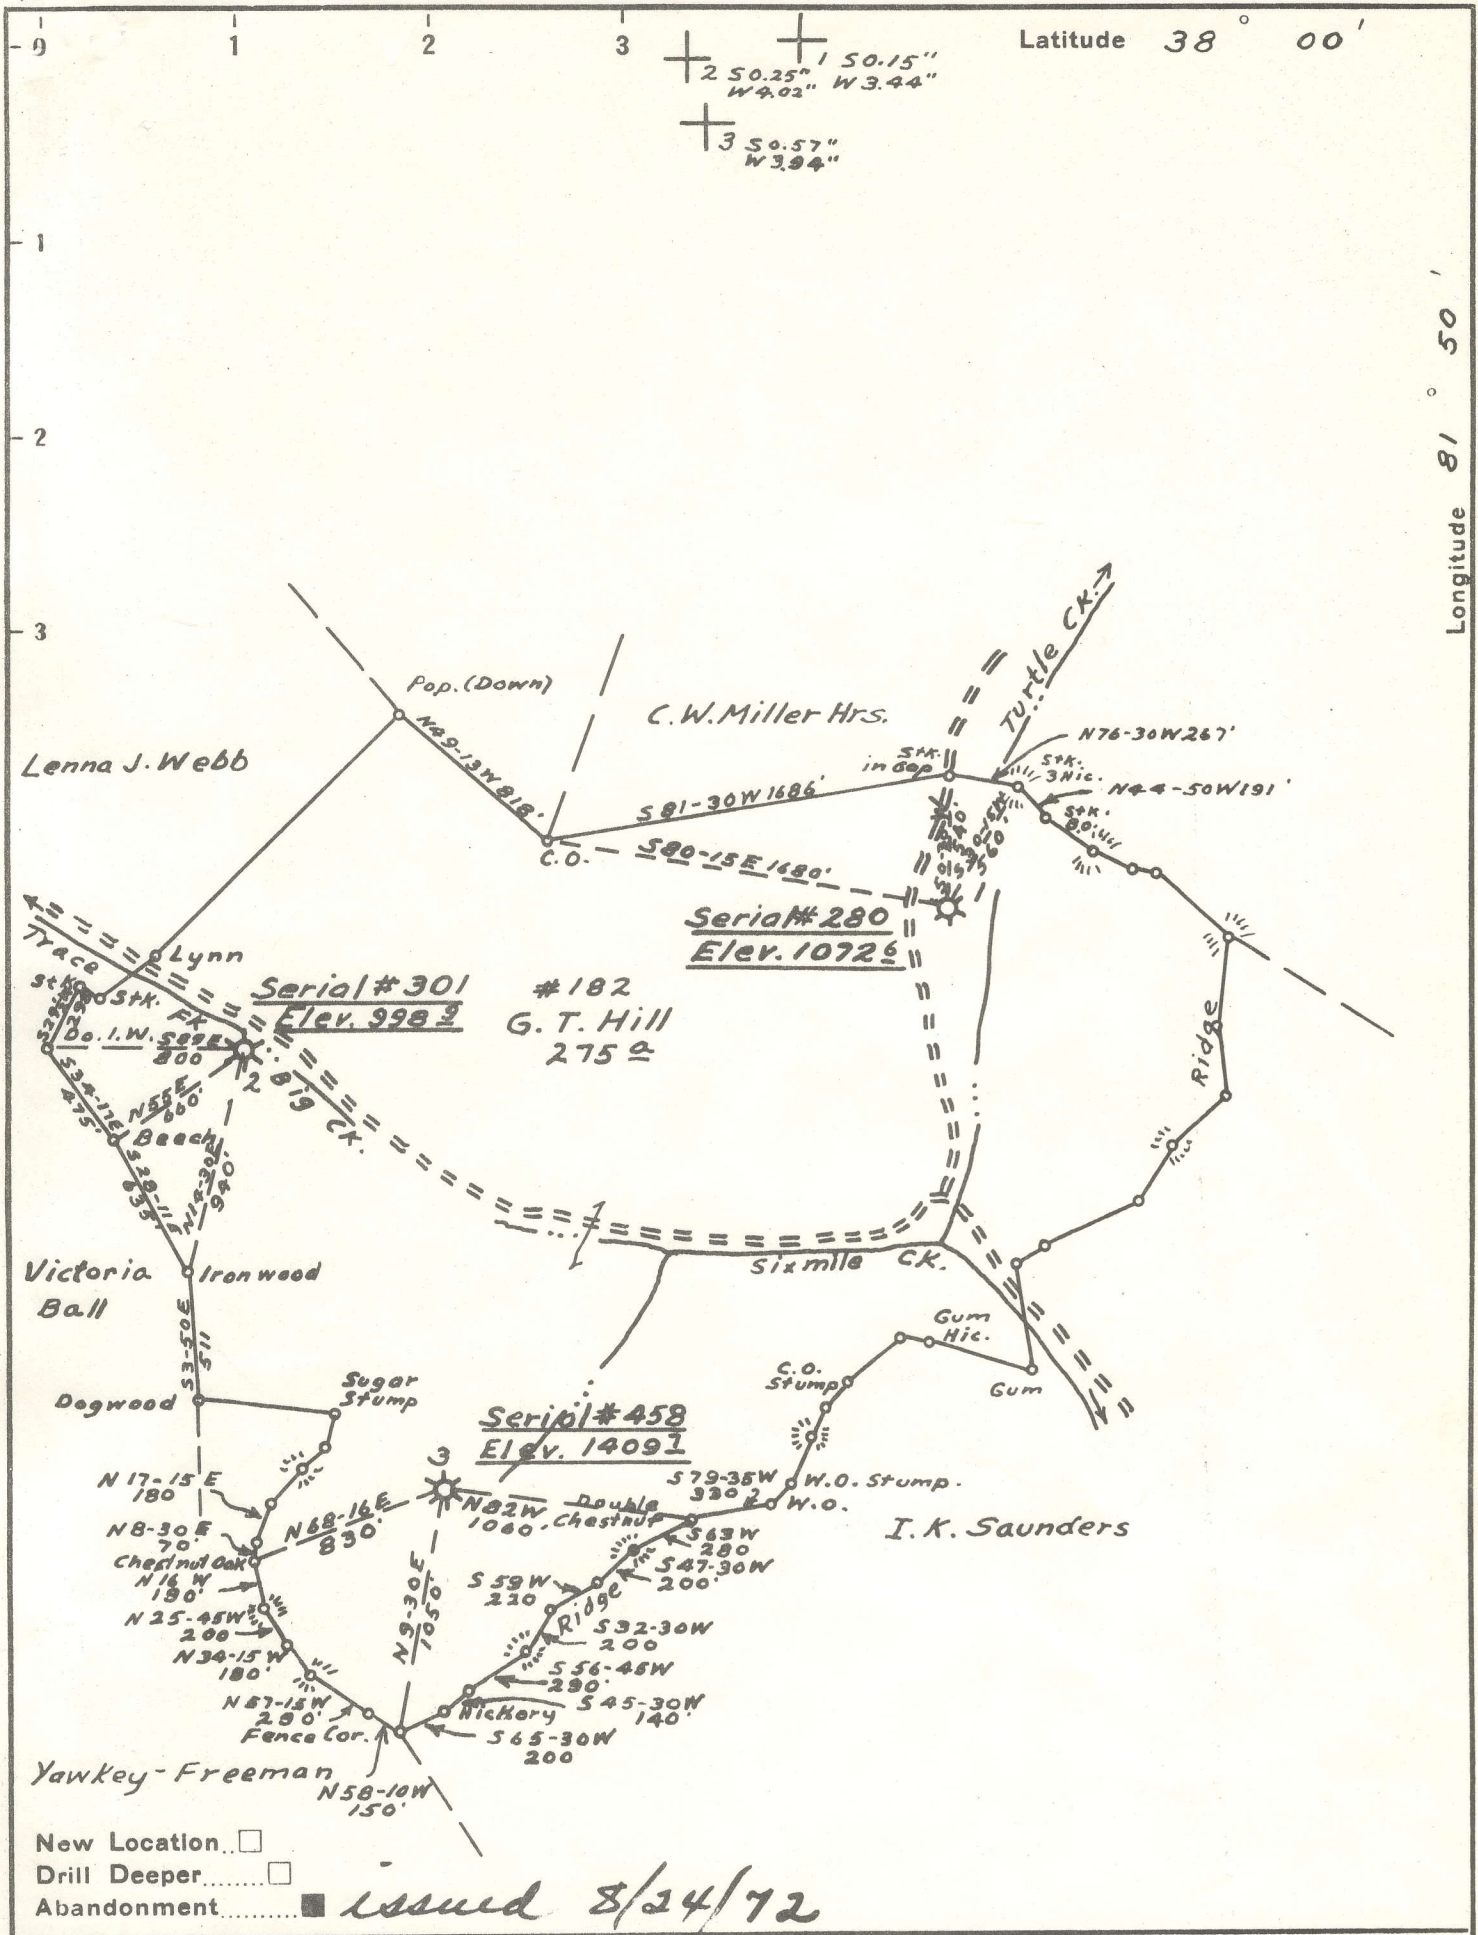

Latitude 38° 00'

Longitude 81° 50'

+ 2 50.25" 1 50.15"  
 W 4.02" W 3.44"  
 + 3 50.57"  
 W 3.94"

New Location   
 Drill Deeper   
 Abandonment

issued 8/24/72

Industrial Gas Corp.  
 Company Owens, Libbey-Owens Gas Dept.  
 Address Box 415 Charleston 4 W. Va., 25325  
 Farm G.T. Hill  
 Tract \_\_\_\_\_ Acres 275 Lease No. 182  
 Well (Farm) No. 1-2 & 3 Serial No. 280  
 Elevation (Spirit Level) 1-1072.6; 2-998.9; 3-1409.1  
 Quadrangle Logan NC  
 County Boone District Washington  
 Engineer T.S. Flournoy  
 Engineer's Registration No. 269  
 File No. \_\_\_\_\_ Drawing No. \_\_\_\_\_  
 Date March 9, 1949 Scale 1 inch = 800 feet

STATE OF WEST VIRGINIA  
 DEPARTMENT OF MINES  
 OIL AND GAS DIVISION  
 CHARLESTON

WELL LOCATION MAP

FILE NO. B00-144-A-#1  
B00-145-A-#2

+ Denotes location of well on United States Topographic Maps, scale 1 to 62,500, latitude and longitude lines being represented by border lines as shown.  
 - Denotes one inch spaces on border line of original tracing.

STATE OF WEST VIRGINIA  
DEPARTMENT OF MINES  
OIL AND GAS DIVISION

RECEIVED

NOV 8 1972

OIL & GAS DIVISION  
DEPT. OF MINES

AFFIDAVIT OF PLUGGING AND FILLING WELL

AFFIDAVIT SHOULD BE MADE IN TRIPLICATE, ONE COPY MAILED TO THE DEPARTMENT, ONE COPY TO BE RETAINED BY THE WELL OPERATOR AND THE THIRD COPY (AND EXTRA COPIES IF REQUIRED) SHOULD BE MAILED TO EACH COAL OPERATOR AT THEIR RESPECTIVE ADDRESSES.

No. operation \_\_\_\_\_  
COAL OPERATOR ~~XXXXXX~~  
  
ADDRESS  
G. T. Hill, etal  
J. M. Hill, etal COAL OPERATOR OWNER  
Medison, W. Va.  
  
ADDRESS  
G. T. Hill, etal  
J. M. Hill, etal PROPERTY OWNER  
Medison, W. Va.  
  
ADDRESS

Industrial Gas Corporation  
NAME OF WELL OPERATOR  
P. O. Box 1473  
Charleston, W. Va. 25325  
COMPLETE ADDRESS  
  
WELL AND LOCATION  
Washington District  
Boone County  
Well No. 280-1  
G. T. Hill Farm

STATE INSPECTOR SUPERVISING PLUGGING Olen Jones, Peytons, W. Va. 25154

AFFIDAVIT

STATE OF WEST VIRGINIA,

County of Lincoln

Ionnie Yeager

and Dale Hager

being first duly sworn according to law depose and say that they are experienced in the work of plugging and filling oil and gas wells and were employed by Jackson Development Co., Inc., well operator, and participated in the work of plugging and filling the above well, that said work was commenced on the 17 day of October, 1972, and that the well was plugged and filled in the following manner:

| SAND OR ZONE RECORD<br>FORMATION | FILLING MATERIAL                           | SIZE & KIND   | CASING       |             |
|----------------------------------|--|---------------|--------------|-------------|
|                                  |  |               | CSG PULLED   | CSG LEFT IN |
|                                  | Clay 2065' - 1994'                         |               |              |             |
|                                  | Cement 1994' - 1984'                       |               |              |             |
|                                  | Rock bridge 1605' - 1595'                  | 2" tubing     | 2065'        | None        |
|                                  | Clay 1595' - 1185'                         | 5 1/2" casing | 1280'        | None        |
|                                  | Cement 1185' - 1175'                       |               |              |             |
|                                  | Rock bridge 840' - 830'                    |               |              |             |
|                                  | Clay 830' - 780'                           |               |              |             |
|                                  | Cement 780' - 770'                         |               |              |             |
|                                  | Rock bridge 390' - 380'                    | 8" casing     | None in well |             |
|                                  | Clay 380' - 330'                           |               |              |             |
|                                  | Cement 330' - 320'                         |               |              |             |
|                                  | Rock bridge 120' - 100'                    | 10" casing    | 107          | None        |
|                                  | Clay 100' - 20'                            |               |              |             |
|                                  | Cement 20' - surface.                      |               |              |             |
|                                  | Ran 6" marker from 10' - 3' above surface. |               |              |             |
| COAL SEAMS                       | DESCRIPTION OF MONUMENT                    |               |              |             |
| (NAME)                           | 30" above surface with inscription         |               |              |             |
| (NAME)                           | "Industrial Gas Corporation - Well         |               |              |             |
| (NAME)                           | #280-1 - Permit #Boo-144-A -               |               |              |             |
| (NAME)                           | Abandoned 10/30/72"                        |               |              |             |

and that the work of plugging and filling said well was completed on the 30 day of October, 1972.

And further deponents saith not.

Sworn to and subscribed before me this 1 day of November, 1972.

My commission expires:

5-9-74

*Dale Hager*  
*Ionnie Yeager*  
*Phyllis E. Jackson*

Notary Public.

Permit No. Boo-144-A C. NOLI