

Latitude: 40°17'30" N

SURFACE HOLE 242'

Latitude: 40°20'00" N BOTTOM HOLE

3036'



JACKSON SURVEYING INC.

2413 EAST PIKE ST. # 112
Clarksburg, WV 26302
304-623-5651

LINE	BEARING	DISTANCE	DESCRIPTION	MONUMENT
L1	S 57°34'11" W	1489.47'	SHL TO LANDMARK	FD. 1" IRON PIN
L2	N 11°26'25" E	1240.97'	SHL TO LANDMARK	FOUND STONE
LINE	BEARING	DISTANCE	CURVE LENGTH	DESCRIPTION
L3	N 70°00'53" E	1619.28'	2,351.70'	SHL TO LPL

SURFACE HOLE LOCATION (SHL): UTM (NAD83, ZONE 17, METERS): NORTHING: 4,459,548.393 EASTING: 535,344.094
LANDING POINT LOCATION (LPL): UTM (NAD83, ZONE 17, METERS): NORTHING: 4,459,717.082 EASTING: 535,807.931
BOTTOM HOLE LOCATION (BHL): UTM (NAD83, ZONE 17, METERS): NORTHING: 4,463,217.967 EASTING: 534,475.370

GRID NORTH
UTM, NAD83 DATUM, ZONE 17, US FT

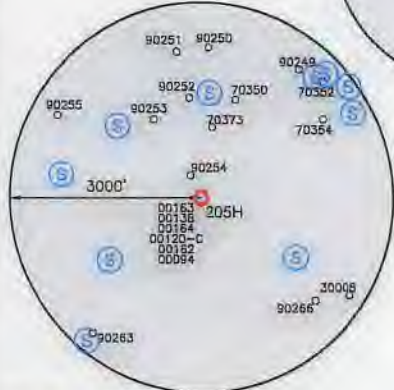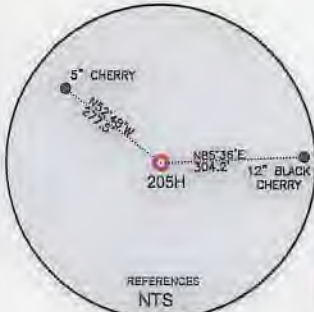

Longitude: 80°35'00" W
Longitude: 80°35'00" W
Longitude: 80°35'00" W

WELL RESTRICTIONS


1. NO OCCUPIED DWELLINGS > 2500 SQ. FT. WITHIN 625 FEET OF CENTER OF PAD.
2. NO AGRICULTURE BUILDINGS > 2500 SQ. FT. WITHIN 625 FEET OF CENTER OF PAD.
3. NO WATER WELLS OR DEVELOPED SPRINGS ARE WITHIN 250 FEET OF PROPOSED WELL.
4. NO PERENNIAL STREAMS, LAKES, PONDS, OR RESERVOIRS WITHIN 100 FEET OF THE LIMITS OF DISTURBANCE.
5. NO NATURALLY PRODUCING TROUT STREAM WITHIN 300 FEET OF LIMITS OF DISTURBANCE.
6. NO GROUND INTAKE OR PUBLIC WATER SUPPLY WITHIN 1000 FEET OF WELL PAD, LIMITS OF DISTURBANCE, E & S CONTROLS OR PUBLIC WATER SUPPLY.

NOTES ON SURVEY

1. SURFACE AND ROYALTY OWNER INFORMATION AND THEIR BOUNDARIES SHOWN HEREON WERE PLOTTED FROM DEEDS AND/OR TAX PARCEL MAPS PROVIDED BY CLIENT AND/OR FIELD LOCATIONS.
2. THIS PLAT DOES NOT REPRESENT A BOUNDARY SURVEY OF THE PARCELS SHOWN HEREON.
3. ALL INSETS ARE GRID NORTH UNLESS OTHERWISE DEPICTED.
4. I, THE UNDERSIGNED, HEREBY CERTIFY THAT THIS PLAT IS CORRECT TO THE BEST OF MY KNOWLEDGE AND BELIEF AND SHOWS ALL THE INFORMATION REQUIRED BY LAW AND REGULATIONS ISSUED AND PRESCRIBED BY THE DEPARTMENT OF ENVIRONMENTAL PROTECTION.

P.S. 708

David L Jackson

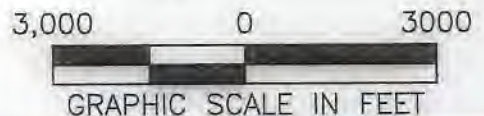

COMPANY: **SWN** Production Company, LLC



(+) DENOTES LOCATION OF WELL ON UNITED STATES TOPOGRAPHIC MAPS
WVDEP
OFFICE OF OIL & GAS
601 57TH STREET
CHARLESTON, WV 25034

MINIMUM DEGREE OF ACCURACY: 1/200
PROVEN SURVEY SOURCE OF GRADE GPS ELEVATION: (NAVD 88, US FT)

OV ROYALTY TRUST LLC BRK
OPERATOR'S WELL #: 205H
API WELL #: 47 009 00385
STATE COUNTY PERMIT

WELL TYPE: OIL WASTE DISPOSAL PRODUCTION DEEP GAS LIQUID INJECTION STORAGE SHALLOW

WATERSHED: PAINTERS RUN OF BUFFALO CREEK (HUC-10) ELEVATION: 1180.6'

DISTRICT: CROSS CREEK COUNTY: BROOKE QUADRANGLE: STUEBENVILLE EAST, WV

SURFACE OWNER: THE GENE CHARLES VALENTINE TRUST DATED 11/26/86 ACREAGE: ±494.38

OIL & GAS ROYALTY OWNER: THE GENE CHARLES VALENTINE TRUST DATED 11/26/86 ACREAGE: ±464.38


DRILL DRILL DEEPER REDRILL FRACTURE OR STIMULATE PLUG OFF OLD FORMATION PERFORATE NEW FORMATION

CONVERT PLUG & ABANDON CLEAN OUT & REPLUG OTHER CHANGE (SPECIFY)

TARGET FORMATION: MARCELLUS ESTIMATED DEPTH: 5,783' TVD 18,792' TMD

WELL OPERATOR: SWN PRODUCTION COMPANY, LLC DESIGNATED AGENT: BRITTANY WOODY
ADDRESS: 1300 FORT PIERPONT ROAD, SUITE 200 ADDRESS: 1300 FORT PIERPONT ROAD, SUITE 200
CITY: MORGANTOWN STATE: WV ZIP CODE: 26508 CITY: MORGANTOWN STATE: WV ZIP CODE: 26508

LEGEND:	— SURVEYED BOUNDARY	REVISIONS:	DATE: 01-09-2020
○ PROPOSED SURFACE HOLE / BOTTOM HOLE	— DRILLING UNIT		
✱ EXISTING / PRODUCING WELLHEAD	== LEASE BOUNDARY		
LPL ✱ LANDING POINT LOCATION	— PROPOSED PATH		
⊙ EXISTING WATER WELL	AZL ✱ AZIMUTH POINT LOCATION		
⊙ EXISTING SPRING			
			DRAWN BY: N. MANO
			SCALE: 1" = 3000'
			DRAWING NO:
			WELL LOCATION PLAT

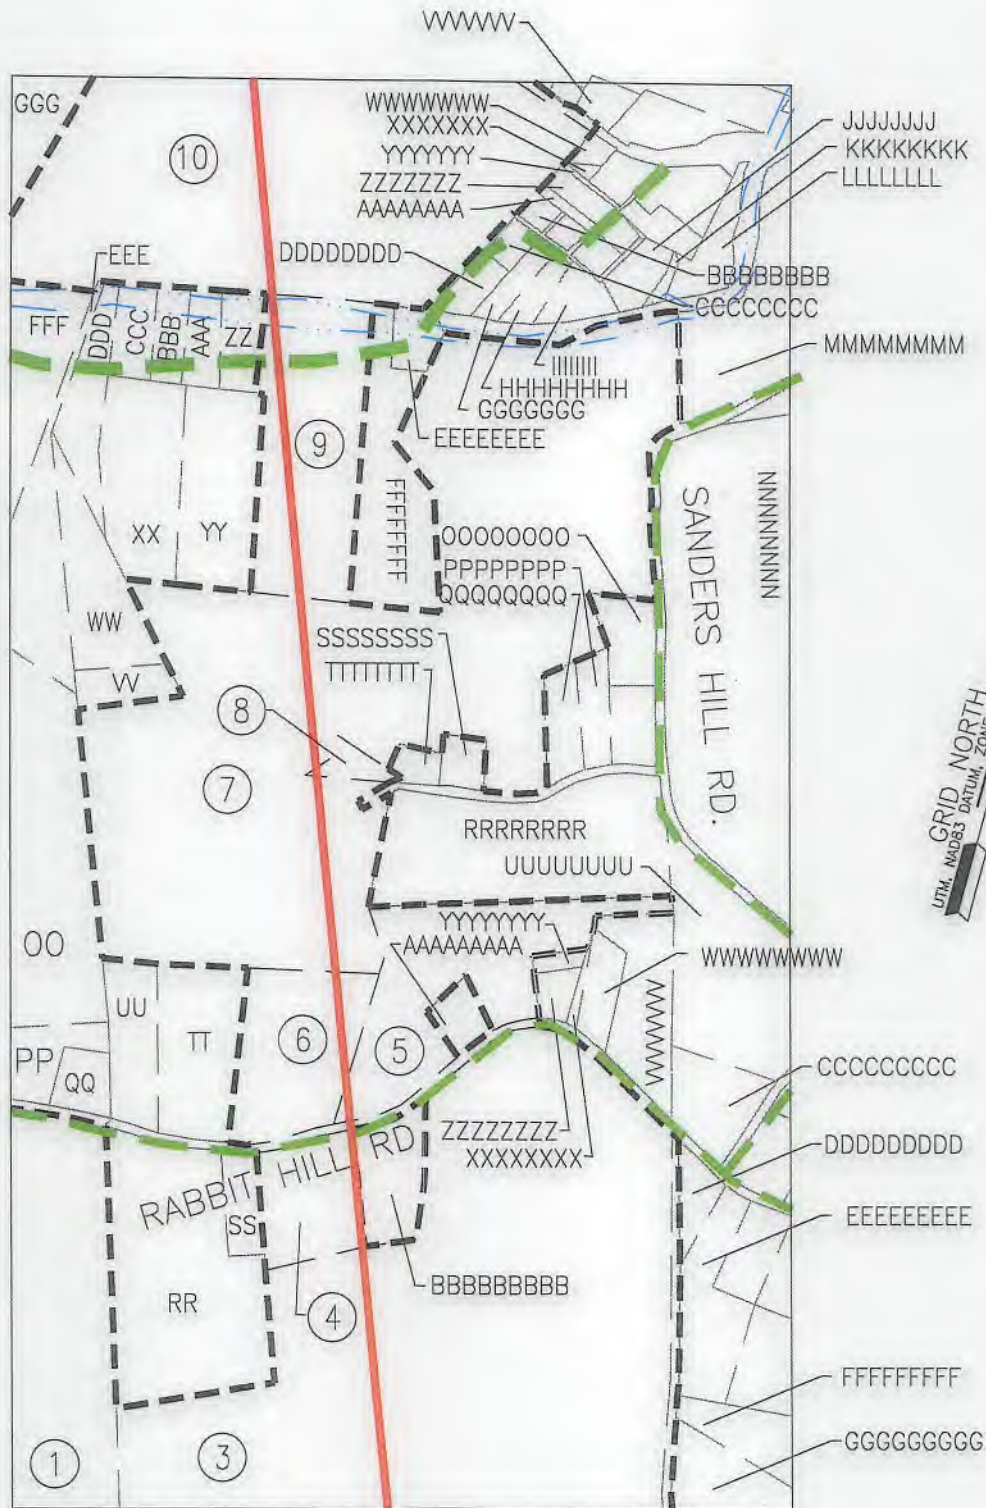

DETAIL "B"


REVISIONS:	COMPANY:			
	OPERATOR'S		OV ROYALTY TRUST LLC BRK	
	WELL #:		47-009-00305 205H	
	DISTRICT:	COUNTY:	STATE:	DATE:
	CROSS CREEK	BROOKE	WV	01-09-2020
			DRAWN BY:	N. MANO
			SCALE:	N/A
			DRAWING NO:	
			WELL LOCATION PLAT	3

9-00305

JACKSON SURVEYING
INC.
2413 EAST PIKE ST. # 112
Clarksburg, WV 26302
304-623-5851

WELL BORE TABLE FOR SURFACE / ROYALTY OWNERS		
TRACT	SURFACE OWNER (S) / ROYALTY OWNER (R)	TAX PARCEL
1	THE GENE CHARLES VALENTINE TRUST DATED 11/26/86 (S/R)	4-CC22-41
TRACT	SURFACE OWNER	TAX PARCEL
2	DONNA KATHRYN HALL	4-CC23-229
3	CHARLES KIRCHNER & JUDITH KIRCHNER ALLEMAN, ET AL	4-CC23-230
4	CAROLYN F. FREEMAN & LAWRENCE FREEMAN	4-CC23-232
5	FLOYD E. TAYLOR SR. & RHONDA C. TAYLOR	4-CC23-4
6	JAMES HARWELL DODD JR.	4-CC23-1
7	DANIEL MCGOWAN & MARJORIE G. MCGOWAN	4-CC19-6
8	JASON CARBASHO	4-CC18-54
9	JAMES D. BUCHWACH	4-CC18-43
10	BOARD OF EDUCATION	4-CC18-33
11	NORFOLK & WESTERN RAILWAY CO.	4-C19K-18
12	BOFFO FAMILY LIMITED PARTNERSHIP	4-CC18-32
13	BOARD OF EDUCATION	4-CC18-31
14	BOFFO FAMILY LIMITED PARTNERSHIP	4-CC18-7
15	BOFFO FAMILY LIMITED PARTNERSHIP	4-CC18-5
16	BISHOP OF CATHOLIC DIOCESE WHEELING/CHARLESTON	4-CC18-2
17	ILONA POGGI	4-CC18-14
18	ILONA POGGI	4-CC18-1

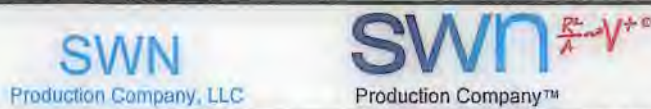

ADJOINING OWNERS TABLE			ADJOINING OWNERS TABLE		
TRACT	SURFACE OWNER	TAX PARCEL	TRACT	SURFACE OWNER	TAX PARCEL
A	JOHN W. & NANCY TRAUBERT	04-CC23-234	VV	JAMES DODD, JEANNE MCGILL & ROBIN GEORGE	04-CC18-53
B	PAUL LISH & PATRICIA ANN LISH	04-CC22-50	WW	JAMES DODD, JEANNE MCGILL & ROBIN GEORGE	04-CC18-52
C	OV ROYALTY TRUST LLC	04-CC22-49	XX	JAMES D. BUCHWACH	04-CC18-50
D	RONALD CONAWAY, DONALD CONAWAY & PATRICIA CONAWAY	04-CC22-47	YY	JAMES D. BUCHWACH	04-CC18-51
E	SAMUEL J. & MELANIE A. DONINI	04-CC22-45	ZZ	JEAN SHIRLEY DOUBLES	04-CC18-44
F	LOUIS M. & TINA L. MCGOWAN	04-CC22-44	AAA	ROBIN HIMMELRICK (LE ELLA MAE HAYMEN)	04-CC18-45
G	TINA L. MCGOWAN	04-CC22-43	BBB	GEORGE HENTHORN	04-CC18-46
H	MICHAEL E. FRIEND	04-CC22-42	CCC	ROBIN HIMMELRICK (LE ELLA MAE HAYMEN)	04-CC18-47
I	JOHN C. BOBER III & JENNIFER R. BOBER	07-W22L-18	DDD	JAMES DODD, ROBIN GEORGE, & JEANNIE MCGILL	04-CC18-48
J	UNKNOWN	07-W22L-17	EEE	JAMES DODD, ROBIN GEORGE, & JEANNIE MCGILL	04-CC18-49
K	RICHARD L. FRYER	07-W22L-11	FFF	THOMAS M. BOYD, RICHARD A. BOYD, DAVID S. BOYD, TRUSTEES IN TRUST OF THOMAS J. BOYD	04-CC18-57
L	CHRISTINE L. ICE	07-W22L-8	GGG	BOARD OF EDUCATION	04-CC18-34
M	CHRISTINE L. ICE	07-W22L-9	HHH	BOARD OF EDUCATION	04-CC18-35
N	CHRISTINE L. ICE	07-W22L-10	III	BOARD OF EDUCATION	04-CC18-37
O	LARRY N. CLEMONS & SANDRA K. CLEMONS	07-W22L-4	JJJ	NORFOLK & WESTERN RAILWAY CO.	04-C19K-18
P	UNKNOWN	07-W22L-5	KKK	NORFOLK & WESTERN RAILWAY CO.	04-CC18-28
Q	WILLIAM RIGGS	04-C22G-82	LLL	PITTSBURGH & WVA RAILWAY CO.	04-CC18-27
R	ROBERT J. ZAMPINI	04-C22G-81	MMM	PITTSBURGH & WVA RAILWAY CO.	04-CC18-21
S	ROBERT J. ZAMPINI	04-C22G-80	NNN	BELLAIRE HARBOR SERVICES LLC (LE REBECCA JOHNSON)	04-CC18-20
T	T.H. CALDWELL HEIRS	04-C22G-79	OOO	BELLAIRE HARBOR SERVICES LLC (LE REBECCA JOHNSON)	04-CC18-19
U	JACKIE RAY COLLEY & ROBERTA G. COLLEY	04-C22G-64	PPP	BELLAIRE HARBOR SERVICES LLC (LE REBECCA JOHNSON)	04-CC18-18
V	JACKIE COLLEY & ROBERTA G. COLLEY	04-C22G-63	QQQ	BELLAIRE HARBOR SERVICES LLC (LE REBECCA JOHNSON)	05-F18C-4
W	FRANKLIN FRAGALE	07-W22G-7	RRR	BELLAIRE HARBOR SERVICES LLC (LE REBECCA JOHNSON)	04-CC18-17
X	JOHN WHITE, ROBERT WHITE, SHARON FREY, LE KATHRYN WHITE, RALPH WHITE, JEFFERY WHITE	07-W22G-5	SSS	DANIEL PATRICK LOMBARDI	04-CC18-16
Y	JOHN WHITE, ROBERT WHITE, SHARON FREY, LE KATHRYN WHITE, RALPH WHITE, JEFFERY WHITE	04-C22G-8	TTT	DANIEL P. LOMBARDI	04-CC18-15
Z	DAVID R. ROTHWELL & WYNONNA ROTHWELL	04-C22G-19	UUU	DANIEL A. KLINE	05-F18C-39
AA	DAVID ROGER ROTHWELL C/O JOHN BASSETT	04-C22G-20	VVV	RANDY M. MCCALLISTER JR.	05-F18C-38
BB	JUDITH L. FOWLER	04-C22G-31	WWW	MATT C. SECRIST & KYLEE D. SECRIST	05-F18C-37
CC	VIRGINIA PRICE	04-C22G-33	XXX	DENISE A. MOSSER	05-F18C-36
DD	GEORGE ENNIS	04-C22G-44	YYY	PAUL BONIEY JR. & DARLENE JOY BONIEY	05-F18C-35
EE	GEORGE F. ENNIS	04-C22G-45	ZZZ	PAUL BONIEY JR.	05-F18C-34
FF	EARL W. MILLER JR.	04-C22G-46	AAAA	PAUL BONIEY JR. & DARLENE JOY BONIEY	05-F18C-33
GG	MARK KOSCEVIC	04-C22G-32	BBBB	CHARLES B. VANDERBUSH & BETTY H. VANDERBUSH	05-F18C-28
HH	TERRY L. SMITH & LORA J. SMITH	04-C22C-122	CCCC	LEANN TRICKETT	05-F18C-27
II	FRANK CARUSO & LISA C. CARUSO	04-C22G-60	DDDD	LAND OF OZ	05-F18C-32
JJ	CHARLES R. BOGGS	04-C22G-57	EEEE	LARRY F. JONES	05-F18C-31
KK	CHARLES ISINGHOOD SR.	04-CC22-32	FFFF	THOMAS N. EMLER	05-F18C-30
LL	JIMMIE D. GEORGE & ROBIN J. GEORGE	04-CC22-31	GGGG	BULLEE PROPERTIES, LLC	05-F18C-29
MM	DALE E. ADAMS & MARY K. ADAMS	04-CC22-30	HHHH	JAMES E. JORDAN & CHERYL L. JORDAN	05-F14S-144
NN	STEVEN P. DIPASQUALE & MARCY DIPASQUALE	04-CC22-26	IIIII	JAMES E. JORDAN & CHERYL L. JORDAN	05-F14S-143
OO	DONALD C. TAYLOR JR. & JOAN WILLIAMS ET AL	04-CC22-20	JJJJ	JOSEPH CARUSO & CANDIDA CARUSO	05-F14S-142
PP	ERIN N. SNODGRASS	04-CC22-21	KKKK	EVA M. YOST	05-F14S-140
QQ	RON MICHAUX ET AL (LC JASON & DEANNA GALLOWAY)	04-CC22-22	LLLL	PATRICIA ROSCOE	05-F14S-26
RR	CAROLYN F. FREEMAN	04-CC22-25	MMMM	RACHAEL WEEKLEY, ET AL	05-F14S-25
SS	CAROLYN F. KIRCHNER	04-CC23-233	NNNN	DOROTHY CRAIG & JAMIE HAROLD	05-F14S-24
TT	JAMES HARWELL DODD & LYNN I. DODD	04-CC22-24	OOOO	DANIEL JOHN TACOZZA II, NUNCIA TACOZZA SPERLAZZA	05-F14S-23
UU	DONNA MARIE PRICE	04-CC22-23	PPPP	THE BUSINESS DEVELOPMENT CORPORATION OF THE NORTHERN PANHANDLE	05-F14S-27
			QQQQ	RICHARD T. HARDESTY JR & KIMBERLY A. HARDESTY	04-C14S-224

REVISIONS:	COMPANY:		
	OPERATOR'S	OV ROYALTY TRUST LLC BRK	DATE: 01-09-2020
	WELL #:	47-009-00305 205H	DRAWN BY: N. MANO
	DISTRICT:	CROSS CREEK	SCALE: N/A
	COUNTY:	BROOKE	DRAWING NO:
	STATE:	WV	WELL LOCATION PLAT 4


**JACKSON SURVEYING
INC.**

2413 EAST PIKE ST. # 112
Clarksburg, WV 26302
304-623-5851

ADJOINING OWNERS TABLE			ADJOINING OWNERS TABLE		
TRACT	SURFACE OWNER	TAX PARCEL	TRACT	SURFACE OWNER	TAX PARCEL
RRRR	RICHARD T. HARDESTY JR.	04-C14S-31	DDDDDD	VERA HUNT BOFFO	04-C19A-137
SSSS	GEORGE KOKOS	04-C14S-32	EEEEEE	JADE M. WEEKS & CHRISTOPHER D. WEEKS	04-C19A-138
TTTT	GEORGE C. KOKOS	04-C14S-33	FFFFFF	BARBARA GEARY	04-C19A-146
UUUU	MARK D. DESIMONE & PENNY J. DESIMONE	04-C14S-34	GGGGGG	JAMES H. JONES JR., KEVIN JONES, CORDER JONES, DIANNA L. JONES	04-C19E-4
VVVV	GEORGE KOKOS	04-C14S-35	HHHHHH	CHRISTINE BEARD & GERARD V. BEARD JR.	04-C19E-5
WWWW	MICHAEL J. BINE	04-C14S-48	IIIIII	DARRELL HENLINE & DONNA HENLINE	04-C19E-6
XXXX	MARK A. TENNANT & CHARITY C. TENNANT	04-C14S-49	JJJJJJ	REBECCA S. BELL & THOMAS C. BELL	04-C19E-7
YYYY	COLUMBIA GAS	04-CC18-3	KKKKKK	REBECCA S. BELL & THOMAS C. BELL	04-C19E-9
ZZZZ	CITY OF FOLLANSBEE	04-CC18-4	LLLLLL	DONALD P. MCABEE & DENA D. MCABEE	04-C19E-10
AAAA	BOFFO FAMILY LIMITED PARTNERSHIP	04-CC18-7	MMMMMM	JEFFERY LOUIS FODOR & DREMA DAWN FODOR	04-C19E-12
BBBB	JAC-FRED WV, LLC.	04-CC18-6	NNNNNN	JOSHUA A. HOOKER, JOSEPH C. HOOKER, LE BETH HOOKER	04-C19E-14
CCCC	LG-OHI FOLLANSBEE, LLC	04-CC18-9	OOOOOO	RALPH W. ROWLAND & WILDA K. ROWLAND	04-C19E-17
DDDD	LG-OHI FOLLANSBEE, LLC	04-CC18-10	PPPPPP	VIRGINIA HADDON	04-C19E-19
EEEE	JAC-FRED WV LLC A NORTH CAROLINA LLC	04-CC18-11	QQQQQQ	DONALD K. NORCROSS, LAURA R. NORCROSS BARNES	04-C19E-24
FFFF	KENT ORBAN	04-CC18-12	RRRRRR	JACKIE L. FRITZ & KEVIN M. FRITZ	04-C19E-27
GGGG	BURL R. WILLIAMS JR.	04-C14S-218	SSSSSS	BOARD OF EDUCATION	04-CC19-38
HHHH	MICHAEL EICHNER & LINDA S. EICHNER	04-C14S-74	TTTTTT	BROOKE COUNTY COMMISSION	04-CC19-193
IIII	MICHAEL EICHNER & LINDA S. EICHNER	04-C14S-75	UUUUUU	BOARD OF EDUCATION	04-CC19-38.1
JJJJ	CARL FREDERICK BOFFO	04-C14S-76	VVVVVV	JAMES BURNS & RANDY COLLINS	04-CC19-14
KKKK	TERRY L. FRANKENFIELD & CHERYL L. FRANKENFIELD	04-C14S-77	WWWWWW	CLARENCE T. BLACK JR. & TAMMY L. BLACK	04-CC19-36
LLLL	STEPHEN PRITCHARD & BARBARA PRITCHARD	04-C14S-78	XXXXXXXX	CLARENCE T. BLACK, JR. & TAMMY L. BLACK	04-CC19-35
MMMM	DAVID W. BARNHART & PAMELA A. BARNHART	04-C14S-79	YYYYYY	RANDY KOWALCZYK & LINDA LOUSIE KOWALCZYK	04-CC19-34
NNNN	RAYMOND H. MCCOY JR. & CYNTHIA S. MCCOY	04-C14S-80	ZZZZZZ	RANDY KOWALCZYK & LINDA LOUSIE KOWALCZYK	04-CC19-33
OOOO	RICHARD C. DEARTH & STACEY A. DEARTH	04-C14S-81.1	AAAAAA	RANDY KOWALCZYK & LINDA LOUSIE KOWALCZYK	04-CC19-32
PPPP	BRIAN BEATTY	04-C14S-81.2	BBBBBB	TERRY R. JOHNSON & BETH ANN JOHNSON	04-CC19-28
QQQQ	BRIAN L. BEATTY	04-C14S-219	CCCCCC	RICHARD E. RYAN & CAROLYN G. RYAN	04-CC19-27
RRRR	BRIAN L. BEATTY	04-C14S-226	DDDDDD	TRAVIS JAMES MCALEER & KAREN A. PIEHS	04-CC19-26
SSSS	CHRISTOPHER O. RAY & KAREN L. RAY	04-C14S-225	EEEEEE	PHYLLIS MARKER	04-CC18-41
TTTT	JUSTIN L. SCHWERTFERGER & PAULA SCHWERTFERGER	04-C14S-222	FFFFFF	JOHN P. HOSLER & GERALDINE HOSLER	04-CC18-42
UUUU	JUSTIN L. SCHWERTFERGER & PAULA SCHWERTFERGER	04-C14S-81.4	GGGGGG	CAMPBELL SHELDON PALIZZI	04-CC19-25
VVVV	MICHAEL P. ROKSANDICH & KELLY J. ROKSANDICH	04-C14S-81.3	HHHHHH	CAMPBELL SHELDON PALIZZI	04-CC19-24
WWWW	GARY L. WILLIAMS & SHARON J. WILLIAMS	04-C14S-84	IIIIII	CAMPBELL SHELDON PALIZZI	04-CC19-23
XXXX	AARON BURCH	04-C14S-97	JJJJJJ	FRANKLIN M. AFTANAS JR. & DEBRA D. AFTANAS	04-CC19-22
YYYY	BONNIE S. SHAW	04-C14S-88	KKKKKK	FRANKLIN M. AFTANAS JR. & DEBRA D. AFTANAS	04-CC19-20
ZZZZ	CARL FREDERICK BOFFO	04-C14S-128	LLLLLL	MARTIN J. BARTZ JR.	04-CC19-18
AAAA	JAC-FRED WV, LLC.	04-C14S-129	MMMMMM	DENNIS K. YOST DBA KEITH YOST EXCAVATING	04-CC19-5
BBBB	JAC-FRED WV, LLC.	04-C14S-130	NNNNNN	ROGER L. JONES & JULIA ANN JONES	04-CC19-2
CCCC	JAC-FRED WV, LLC.	04-C14S-131	OOOOOO	CHARLES A. HOGGARD	04-CC19-7
DDDD	LAURA M. FRIEND	04-C14S-132	PPPPPP	FRANK E. SMITH, DORTHA JEAN SMITH & JEFF E. SMITH ET AL	04-CC19-9
EEEE	ROSALIND FRIEND	04-C14S-153	QQQQQQ	FRANK E. SMITH, DORTHA JEAN SMITH & JEFF E. SMITH ET AL	04-CC19-10
FFFF	JAMES R. BINGEL SR.	04-C14S-152	RRRRRR	JAMES DODD, JEANNIE MCGILL & ROBIN GEORGE	04-CC19-13
GGGG	RAY L. ADAMS & LISA M. ADAMS	04-C14S-133	SSSSSS	BOARD OF EDUCATION	04-CC19-11
HHHH	RONALD C. PENROD & JUDITH A. PENROD	04-C14S-134	TTTTTT	MONONGAHELA POWER CO.	04-CC19-12
IIII	CHARLES LOPEZ & AURORA LOPEZ	04-C14S-135	UUUUUU	DANIEL E. MCGOWEN & MARJARIE G. MCGOWEN	04-CC23-12
JJJJ	SHIRLEY M. KIRTLEY	04-C14S-136	VVVVVV	DONALD R. HALL & BEVERLY J. HALL	04-CC23-9
KKKK	MEGAN E. PINTUS	04-C14S-137	WWWWWW	DONALD R. HALL & BEVERLY J. HALL	04-CC23-8
LLLL	TIFFANY WILLIAMS	04-C14S-138	XXXXXXXX	DONALD R. HALL & BEVERLY J. HALL	04-CC23-7
MMMM	BRIAN L. SMITH & DAWN E. SMITH	04-C14S-139	YYYYYY	FLOYD EUGENE TAYLOR & RHONDA C. TAYLOR	04-CC23-6
NNNN	JOHN M. KUZMA & PATRICIA A. KUZMA	04-C14S-140	ZZZZZZ	FLOYD EUGENE TAYLOR & RHONDA C. TAYLOR	04-CC23-5
OOOO	ELMER SANDRETH JR. & REBECCA SANDRETH	04-C14S-141	AAAAAA	SHAWN CALDWELL	04-CC23-3
PPPP	THOMAS E. BOREMAN & SHARON BOREMAN	04-C14S-142	BBBBBB	DORIS J. KIRCHNER	04-CC23-231
QQQQ	THOMAS E. BOREMAN & SHARON BOREMAN	04-C14S-223	CCCCCC	ROBERT EVAN MOZINGO, HERBERT MOZINGO, JEFFERY MOZINGO & CHRISTINE STEIN	04-CC23-11
RRRR	GARY W. POWELL	04-C14S-143	DDDDDD	HENRY CUNNINGHAM	04-CC23-225
SSSS	HAROLD WAUGH & SHIRLEY WAUGH	04-C14S-174	EEEEEE	HENRY CUNNINGHAM	04-CC23-226.1
TTTT	HAROLD WAUGH & SHIRLEY WAUGH	04-C14S-175	FFFFFF	ROD E. PATTISON & CYNTHIA A. PATTISON	04-CC23-227
UUUU	HAROLD WAUGH & SHIRLEY WAUGH	04-C14S-176	GGGGGG	RANDALL P. DOLL & KIMBERLY JO DOLL	04-CC23-204
VVVV	CITY OF FOLLANSBEE	04-C14S-177	HHHHHH	LARRY J. GRAY & BARBARA S. GRAY	04-CC23-228
WWWW	TERESA CIGNINI	04-C15N-58	IIIIII	ARTHUR J. FRIEND (LE NORMA JEAN FRIEND)	04-CC23-202
XXXX	NORMA B. TRAUBERT, ET AL	04-C15N-77	JJJJJJ	HERBERT S. RIGGS & WANDA JO RIGGS	04-CC23-201
YYYY	SHERI A. STIFT	04-C15N-87	KKKKKK	JAMES LUNSFORD	04-CC23-203
ZZZZ	DEAN RICHARDSON & SHARON RICHARDSON	04-C19A-10	LLLLLL	SCHIAPPA & COMPANY, INC.	04-CC28-2
AAAA	ANGELA FORD	04-C19A-106			
BBBB	WILLIAM D. SECRIST JR.	04-C19A-116.1			
CCCC	RICK SNYDER & ESTHER SNYDER	04-C19A-117			

REVISIONS:	COMPANY:	 	
	OPERATOR'S	OV ROYALTY TRUST LLC BRK	DATE: 01-09-2020
	WELL #:	47-009-00305 205H	DRAWN BY: N. MANO
	DISTRICT:	CROSS CREEK	SCALE: N/A
	COUNTY:	BROOKE	DRAWING NO:
	STATE:	WV	WELL LOCATION PLAT 5

JACKSON SURVEYING
INC.
2413 EAST PIKE ST. # 112
Clarksburg, WV 26302
304-623-5851

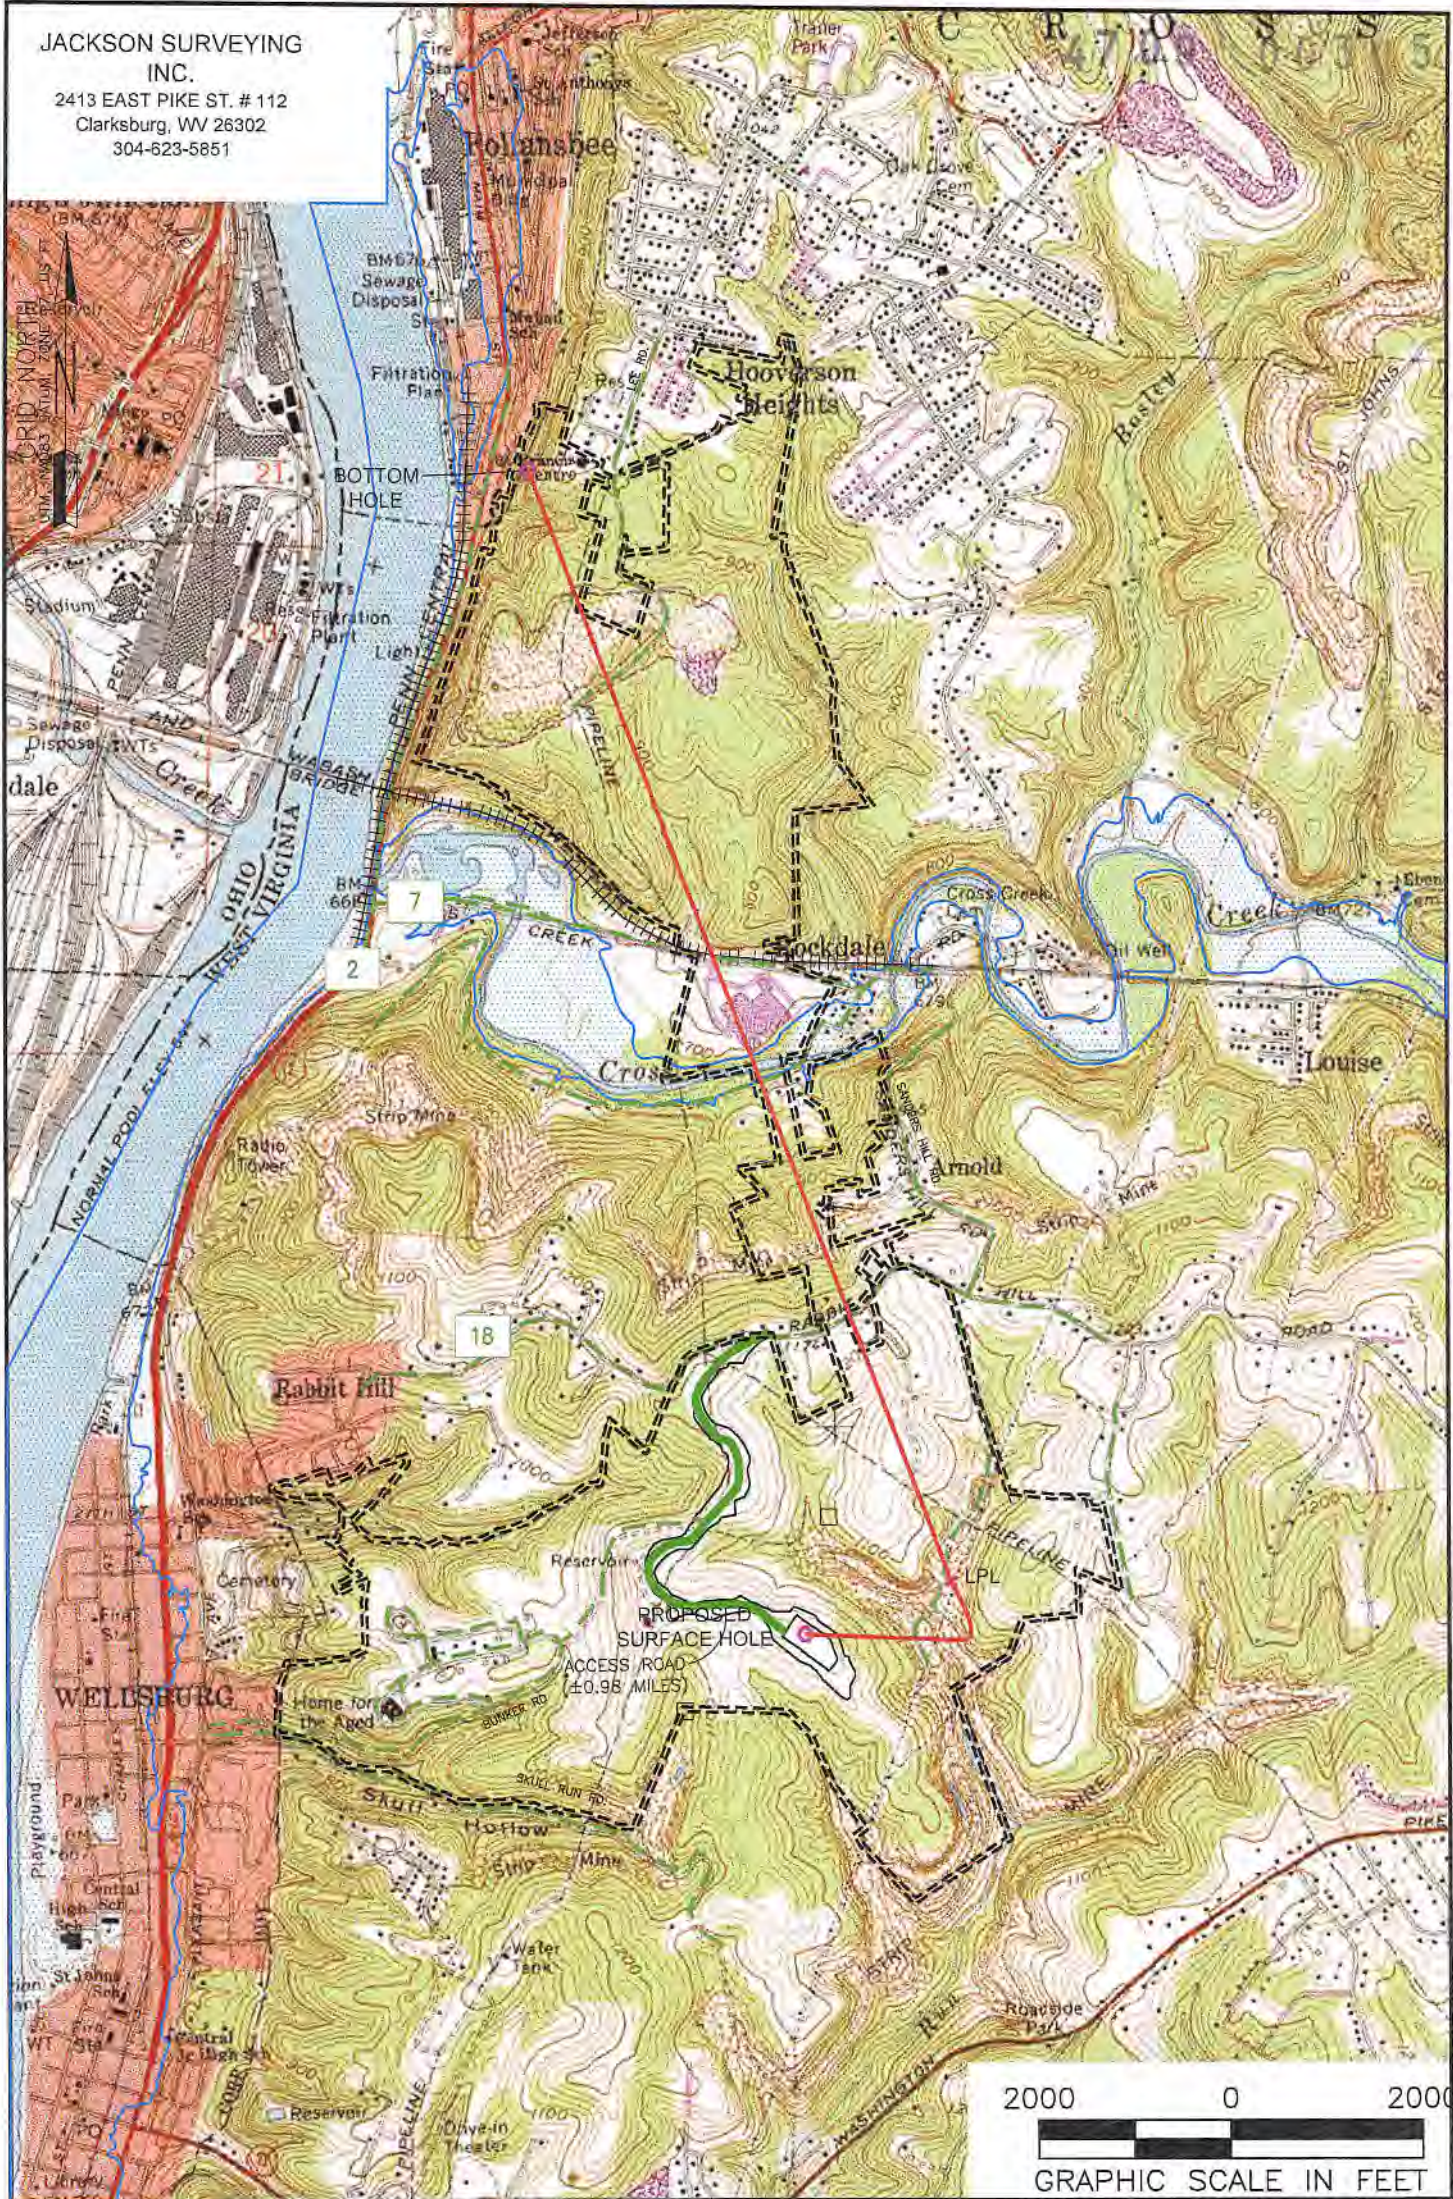

NOTES ON SURVEY

1. SURFACE AND ROYALTY OWNER INFORMATION AND THEIR BOUNDARIES SHOWN HEREON WERE PLOTTED FROM DEEDS AND/OR TAX PARCEL MAPS PROVIDED BY CLIENT AND/OR FIELD LOCATIONS.
2. THIS PLAT DOES NOT REPRESENT A BOUNDARY SURVEY OF THE PARCELS SHOWN HEREON.
4. ALL INSETS ARE GRID NORTH UNLESS OTHERWISE DEPICTED.

LEGEND:

- PROPOSED SURFACE HOLE / BOTTOM HOLE
- EXISTING / PRODUCING WELLHEAD
- LPL* LANDING POINT LOCATION
- FLOOD PLAIN
- ACCESS ROAD
- PUBLIC ROAD
- ACCESS ROAD TO PREV. SITE
- LEASE BOUNDARY
- PROPOSED PATH

WELL OPERATOR: SWN PRODUCTION COMPANY, LLC	WELL (FARM) NAME: OV ROYALTY TRUST LLC BRK	WELL # 205H	SERIAL #
ADDRESS: 1300 FORT PIERPONT ROAD, SUITE 200 MORGANTOWN, WV 26508	COUNTY - CODE BROOKE - 009	DISTRICT; CROSS CREEK	
SURFACE OWNER: THE GENE CHARLES VALENTINE TRUST DATED 11/26/86	USGS 7 1/2 QUADRANGLE MAP NAME STUEBENVILLE, WV		