

JACKSON SURVEYING INC.

2413 EAST PIKE ST. # 112
Clarksburg, WV 26302
304-623-5851

SURFACE HOLE LOCATION (SHL):

UTM (NAD83, ZONE 17, METERS):
NORTHING: 4,459,545.744
EASTING: 535,347.423

LANDING POINT LOCATION (LPL):

UTM (NAD83, ZONE 17, METERS):
NORTHING: 4,459,815.496
EASTING: 536,003.686

AZIMUTH POINT LOCATION 1 (AZL1):

UTM (NAD83, ZONE 17, METERS):
NORTHING: 4,461,722.335
EASTING: 535,283.762

AZIMUTH POINT LOCATION 2 (AZL2):


UTM (NAD83, ZONE 17, METERS):
NORTHING: 4,461,837.025
EASTING: 535,249.247

BOTTOM HOLE LOCATION (BHL):

UTM (NAD83, ZONE 17, METERS):
NORTHING: 4,463,237.630
EASTING: 534,930.654

GRID NORTH
UTM, NAD83 DATUM, ZONE 17, US FT

LINE	BEARING	DISTANCE	DESCRIPTION	MONUMENT
L1	S 58°04'32" W	1494.08'	SHL TO LANDMARK	FD. 1" IRON PIN
L2	N 10°52'11" E	1247.38'	SHL TO LANDMARK	FOUND STONE
LINE	BEARING	DISTANCE	CURVE LENGTH	DESCRIPTION
L3	N 67°39'19" E	2327.68'	2862.68'	SHL TO LPL
L4	N 16°44'56" W	392.95'	393.24'	AZL1 TO AZL2

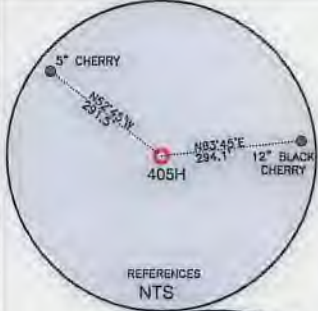

WELL RESTRICTIONS



1. NO OCCUPIED DWELLINGS > 2500 SQ FT. WITHIN 625 FEET OF CENTER OF PAD.
2. NO AGRICULTURE BUILDINGS > 2500 SQ FT. WITHIN 625 FEET OF CENTER OF PAD.
3. NO WATER WELLS OR DEVELOPED SPRINGS ARE WITHIN 250 FEET OF PROPOSED WELL.
4. NO PERENNIAL STREAMS, LAKES, PONDS, OR RESERVOIRS WITHIN 100 FEET OF THE LIMITS OF DISTURBANCE.
5. NO NATURALLY PRODUCING TROUT STREAM WITHIN 300 FEET OF LIMITS OF DISTURBANCE.
6. NO GROUND INTAKE OR PUBLIC WATER SUPPLY WITHIN 1000 FEET OF WELL PAD, LIMITS OF DISTURBANCE, E & S CONTROLS OR PUBLIC WATER SUPPLY.

NOTES ON SURVEY

1. SURFACE AND ROYALTY OWNER INFORMATION AND THEIR BOUNDARIES SHOWN HEREON WERE PLOTTED FROM DEEDS AND/OR TAX PARCEL MAPS PROVIDED BY CLIENT AND/OR FIELD LOCATIONS.
 2. THIS PLAT DOES NOT REPRESENT A BOUNDARY SURVEY OF THE PARCELS SHOWN HEREON.
 4. ALL INSETS ARE GRID NORTH UNLESS OTHERWISE DEPICTED.
- I, THE UNDERSIGNED, HEREBY CERTIFY THAT THIS PLAT IS CORRECT TO THE BEST OF MY KNOWLEDGE AND BELIEF AND SHOWS ALL THE INFORMATION REQUIRED BY LAW AND REGULATIONS ISSUED AND PRESCRIBED BY THE DEPARTMENT OF ENVIRONMENTAL PROTECTION.

P.S. 708

David L Jackson

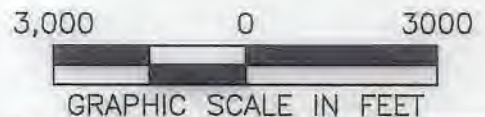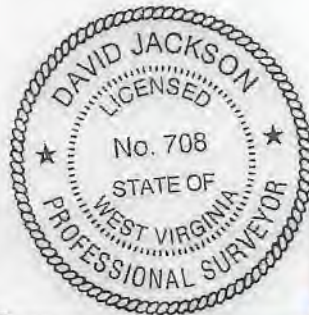

COMPANY: **SWN** Production Company, LLC

(+) DENOTES LOCATION OF WELL ON UNITED STATES TOPOGRAPHIC MAPS

WVDEP
OFFICE OF OIL & GAS
601 57TH STREET
CHARLESTON, WV 25034

MINIMUM DEGREE OF ACCURACY: 1/200

PROVEN SURVEY SOURCE OF GRADE GPS ELEVATION: (NAVD 88, US FT)

OV ROYALTY TRUST LLC BRK

OPERATOR'S WELL #: 405H

API WELL #: 47 009 00307
STATE COUNTY PERMIT

WELL TYPE: OIL WASTE DISPOSAL PRODUCTION DEEP GAS LIQUID INJECTION STORAGE SHALLOW

WATERSHED: PAINTERS RUN OF BUFFALO CREEK (HUC-10) ELEVATION: 1180.5'

DISTRICT: CROSS CREEK COUNTY: BROOKE QUADRANGLE: STUEBENVILLE EAST, WV

SURFACE OWNER: THE GENE CHARLES VALENTINE TRUST DATED 11/26/86 ACREAGE: ±494.38

OIL & GAS ROYALTY OWNER: THE GENE CHARLES VALENTINE TRUST DATED 11/26/86 ACREAGE: ±464.38

DRILL DRILL DEEPER REDRILL FRACTURE OR STIMULATE PLUG OFF OLD FORMATION PERFORATE NEW FORMATION

CONVERT PLUG & ABANDON CLEAN OUT & REPLUG OTHER CHANGE (SPECIFY)

TARGET FORMATION: MARCELLUS ESTIMATED DEPTH: 5,787' TVD 18,511' TMD

WELL OPERATOR: SWN PRODUCTION COMPANY, LLC DESIGNATED AGENT: BRITTANY WOODY

ADDRESS: 1300 FORT PIERPONT ROAD, SUITE 200 ADDRESS: 1300 FORT PIERPONT ROAD, SUITE 200

CITY: MORGANTOWN STATE: WV ZIP CODE: 26508 CITY: MORGANTOWN STATE: WV ZIP CODE: 26508

LEGEND:	REVISIONS:	DATE:
○ PROPOSED SURFACE HOLE / BOTTOM HOLE	— SURVEYED BOUNDARY	01-29-2020
⊙ EXISTING / PRODUCING WELLHEAD	— DRILLING UNIT	
LPL ⊙ LANDING POINT LOCATION	— LEASE BOUNDARY	
⊙ EXISTING WATER WELL	— PROPOSED PATH	
⊙ EXISTING SPRING	AZL ⊙ AZIMUTH POINT LOCATION	
		DRAWN BY: N. MANO
		SCALE: 1" = 3000'
		DRAWING NO:
		WELL LOCATION PLAT


JACKSON SURVEYING
 INC.
 2413 EAST PIKE ST. # 112
 Clarksburg, WV 26302
 304-623-5851





DETAIL "A"

REVISIONS:	COMPANY:			DATE: 01-29-2020
	OPERATOR'S	OV ROYALTY TRUST LLC BRK		DRAWN BY: N. MANO
	WELL #:	47-001-00307 405H		SCALE: N/A
	DISTRICT:	COUNTY:	STATE:	DRAWING NO:
	CROSS CREEK	BROOKE	WV	WELL LOCATION PLAT 2

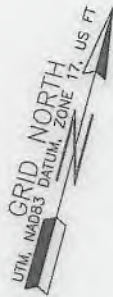JACKSON SURVEYING
 INC.
 2413 EAST PIKE ST. # 112
 Clarksburg, WV 26302
 304-623-5851





DETAIL "B"

REVISIONS:	COMPANY:		
			
	OPERATOR'S		DATE: 01-29-2020
	WELL #:		DRAWN BY: N. MANO
	DISTRICT:	COUNTY:	SCALE: N/A
	CROSS CREEK	BROOKE	DRAWING NO:
		STATE:	WV
			WELL LOCATION PLAT 3

JACKSON SURVEYING
INC.
2413 EAST PIKE ST. # 112
Clarksburg, WV 26302
304-623-5861

WELL BORE TABLE FOR SURFACE / ROYALTY OWNERS		
TRACT	SURFACE OWNER (S) / ROYALTY OWNER (R)	TAX PARCEL
1	THE GENE CHARLES VALENTINE TRUST DATED 11/26/86 (S/R)	4-CC22-41
TRACT	SURFACE OWNER	TAX PARCEL
2	DONNA KATHRYN HALL	4-CC23-229
3	CHARLES KIRCHNER & JUDITH KIRCHNER ALLEMAN, ET AL	4-CC23-230
4	FLOYD EUGENE TAYLOR & RHONDA C. TAYLOR	4-CC23-5
5	FLOYD EUGENE TAYLOR & RHONDA C. TAYLOR	4-CC23-6
6	FLOYD E. TAYLOR SR. & RHONDA C. TAYLOR (SURV)	4-CC23-4
7	JAMES DODD, JEANNE MCGILL, & ROBIN GEORGE	4-CC19-13
8	DANIEL MCGOWAN & MARJORIE G. MCGOWAN	4-CC19-5
9	CAMPBELL SHELDON PALIZZI	4-CC19-25
10	TRAVIS JAMES MCALEER & KAREN A. PIEHS	4-CC19-26
11	RICHARD E. RYAN & CAROLYN G. RYAN	4-CC19-27
12	BOARD OF EDUCATION	4-CC18-33
13	NORFOLK & WESTERN RAILWAY CO.	4-C19K-18
14	BOARD OF EDUCATION	4-CC19-38
15	BOFFO FAMILY LIMITED PARTNERSHIP	4-CC18-32
16	BOFFO FAMILY LIMITED PARTNERSHIP	4-CC18-7

ADJOINING OWNERS TABLE			ADJOINING OWNERS TABLE		
TRACT	SURFACE OWNER	TAX PARCEL	TRACT	SURFACE OWNER	TAX PARCEL
A	JAMES LUNSFORD	04-CC23-203	GGG	JASON CARBASHO	04-CC18-54
B	SCHIAPPA & COMPANY, INC.	04-CC28-2	HHH	MONONGAHELA POWER CO.	04-CC19-12
C	JOHN W. & NANCY TRAUBERT	04-CC23-234	III	BOARD OF EDUCATION	04-CC19-11
D	PAUL LISH & PATRICIA ANN LISH	04-CC22-50	JJJ	PHYLLIS MARKER	04-CC18-41
E	OV ROYALTY TRUST LLC	04-CC22-49	KKK	JEAN SHIRLEY DOUBLES	04-CC18-44
F	RONALD CONAWAY, DONALD CONAWAY & PATRICIA CONAWAY	04-CC22-47	LLL	ROBIN L. HIMMERLICK (LE ELLA MAE HAYMAN)	04-CC18-45
G	SAMUEL J. & MELANIE A. DONINI	04-CC22-45	MMM	GARY HENTHORN	04-CC18-46
H	LOUIS M. & TINA L. MCGOWAN	04-CC22-44	NNN	ROBIN L. HIMMERLICK (LE ELLA MAE HAYMAN)	04-CC18-47
I	TINA L. MCGOWAN	04-CC22-43	OOO	JAMES DODD, ROBIN GEORGE, & JEANNE MCGILL	04-CC18-48
J	MICHAEL E. FRIEND	04-CC22-42	PPP	JAMES DODD, ROBIN GEORGE, & JEANNE MCGILL	04-CC18-49
K	JOHN C. BOBER III & JENNIFER R. BOBER	07-W22L-18	QQQ	THOMAS M. BOYD, RICHARD A. BOYD, DAVID S. BOYD, TRUSTEES IN TRUST OF THOMAS J. BOYD	04-CC18-57
L	UNKNOWN	07-W22L-17	RRR	BOARD OF EDUCATION	04-CC18-34
M	RICHARD L. FRYER	07-W22L-11	SSS	BOARD OF EDUCATION	04-CC18-35
N	CHRISTINE L. ICE	07-W22L-8	TTT	BOARD OF EDUCATION	04-CC18-37
O	CHRISTINE L. ICE	07-W22L-9	UUU	NORFOLK & WESTERN RAILWAY CO.	04-C19K-18
P	CHRISTINE L. ICE	07-W22L-10	VVV	BOARD OF EDUCATION	04-CC18-31
Q	LARRY N. CLEMONS & SANDRA K. CLEMONS	07-W22L-4	WWW	NORFOLK & WESTERN RAILWAY CO.	04-CC18-28
R	UNKNOWN	07-W22L-5	XXX	PITTSBURGH & WVA RAILWAY CO.	04-CC18-27
S	WILLIAM RIGGS	04-C22G-82	YYY	PITTSBURGH & WVA RAILWAY CO.	04-CC18-21
T	ROBERT J. ZAMPINI	04-C22G-81	ZZZ	BELLAIRE HARBOR SERVICES LLC (LE REBECCA JOHNSON)	04-CC18-20
U	ROBERT J. ZAMPINI	04-C22G-80	AAAA	ILONA POGGI	04-CC18-14
V	T.H. CALDWELL HEIRS	04-C22G-79	BBBB	BOFFO FAMILY LIMITED PARTNERSHIP	04-CC18-5
W	JACKIE RAY COLLEY, ROBERTA G. COLLEY	04-C22G-64	CCCC	JAC-FRED WV LLC A NORTH CAROLINA LLC	04-CC18-6
X	JACKIE COLLEY, ROBERTA G. COLLEY	04-C22G-63	DDDD	LG - OHI FOLLANSBEE, LLC	04-CC18-9
Y	FRANKLIN FRAGALE	07-W22G-7	EEEE	LG - OHI FOLLANSBEE, LLC	04-CC18-8
Z	JOHN WHITE, ROBERT WHITE, SHARON FREY, LE KATHRYN WHITE, RALPH WHITE, JEFFERY WHITE	07-W22G-5	FFFF	BISHOP OF CATHOLIC DIOCESE WHEELING/CHARLESTON	04-CC18-2
AA	JOHN WHITE, ROBERT WHITE, SHARON FREY, LE KATHRYN WHITE, RALPH WHITE, JEFFERY WHITE	04-C22G-8	GGGG	CITY OF FOLLANSBEE	04-CC18-4
BB	DAVID R. ROTHWELL & WYNONNA ROTHWELL	04-C22G-19	HHHH	LG - OHI FOLLANSBEE, LLC	04-CC18-10
CC	DAVID ROGER ROTHWELL, C/O JOHN BASSETT	04-C22G-20	IIII	JAC-FRED WV LLC A NORTH CAROLINA LLC	04-CC18-11
DD	JUDITH L. FOWLER	04-C22G-31	JJJJ	COLUMBIA GAS	04-CC18-3
EE	VIRGINIA PRICE	04-C22G-33	KKKK	KENT ORBAN	04-CC18-12
FF	GEORGE ENNIS	04-C22G-44	LLLL	BURL R. WILLIAMS JR.	04-C14S-218
GG	GEORGE F. ENNIS	04-C22G-45	MMMM	MICHAEL EICHNER & LINDA S. EICHNER	04-C14S-74
HH	EARL W. MILLER JR.	04-C22G-46	NNNN	MICHAEL EICHNER & LINDA S. EICHNER	04-C14S-75
II	MARK KOSCEVIC	04-C22G-32	OOOO	CARL FREDERICK BOFFO	04-C14S-76
JJ	TERRY L. SMITH & LORA J. SMITH	04-C22G-122	PPPP	TERRY L. FRANKENFIELD & CHERYL L. FRANKENFIELD	04-C14S-77
KK	FRANK CARUSO & LISA C. CARUSO	04-C22G-60	QQQQ	STEPHEN PRITCHARD & BARBARA PRITCHARD	04-C14S-78
LL	CHARLES R. BOGGS	04-C22G-57	RRRR	DAVID W. BARNHART & PAMELA A. BARNHART	04-C14S-79
MM	CHARLES ISINGHOOD SR.	04-CC22-32	SSSS	RAYMOND H. MCCOY JR. & CYNTHIA S. MCCOY	04-C14S-80
NN	JIMMIE D. GEORGE & ROBIN J. GEORGE	04-CC22-31	TTTT	RICHARD C. DEARTH & STACEY A. DEARTH	04-C14S-81.1
OO	DALE E. ADAMS & MARY K. ADAMS	04-CC22-30	UUUU	BRIAN BEATTY	04-C14S-81.2
PP	STEVEN P. DIPASQUALE & MARCY DIPASQUALE	04-CC22-26	VVVV	BRIAN L. BEATTY	04-C14S-219
QQ	DONALD C. TAYLOR JR. & JOAN WILLIAMS ET AL	04-CC22-20	WWWW	BRIAN L. BEATTY	04-C14S-226
RR	ERIN R. SNODGRASS	04-CC22-21	XXXX	CHRISTOPHER O. RAY & KAREN L. RAY	04-C14S-225
SS	RON MICHAUX ET AL (LC JASON & DEANNA GALLOWAY)	04-CC22-22	YYYY	MARK BARBETTA & DAWN BARBETTA	04-C14S-222
TT	CAROLYN F. FREEMAN	04-CC22-25	ZZZZ	MARK BARBETTA & DAWN BARBETTA	04-C14S-81.4
UU	CAROLYN F. FREEMAN & LAWRENCE FREEMAN	04-CC23-232	AAAAA	MICHAEL P. ROSKANDICH & KELLY J. ROSKANDICH	04-C14S-81.3
VV	DORIS J. KIRCHNER	04-CC23-231	BBBBB	GARY L. WILLIAMS & SHARON J. WILLIAMS	04-C14S-84
WW	SHAWN CALDWELL	04-CC23-3	CCCCC	AARON BURCH	04-C14S-97
XX	JAMES HARWELL DODD JR.	04-CC23-1	DDDDD	BONNIE S. SHAWN	04-C14S-98
YY	JAMES HARWELL DODD & LYNN I. DODD	04-CC22-24	EEEEE	CARL FREDERICK BOFFO	04-C14S-128
ZZ	DONNA MARIE PRICE	04-CC22-23	FFFFF	JAC-FRED WV LLC A NORTH CAROLINA LLC	04-C14S-129
AAA	JAMES DODD, ROBIN GEORGE, & JEANNE MCGILL	04-CC18-53	GGGGG	JAC-FRED WV LLC A NORTH CAROLINA LLC	04-C14S-130
BBB	JAMES DODD, ROBIN GEORGE, & JEANNE MCGILL	04-CC18-52	HHHHH	JAC-FRED WV LLC A NORTH CAROLINA LLC	04-C14S-131
CCC	JAMES D. BUCHWACH	04-CC18-50	IIIII	LAURA M. FRIEND	04-C14S-132
DDD	JAMES D. BUCHWACH	04-CC18-51	JJJJJ	ERNEST C. FRIEND, JR. & ROSALIND FRIEND	04-C14S-153
EEE	JAMES D. BUCHWACH	04-CC18-43	KKKKK	JAMES R. BINGIEL SR.	04-C14S-152
FFF	JOHN P. HOSLER & GERALDINE HOSLER	04-CC18-42	LLLLL	RAY L. ADAMS & LISA M. ADAMS	04-C14S-133



REVISIONS:	COMPANY:	 	
	OPERATOR'S	OV ROYALTY TRUST LLC BRK	DATE: 01-29-2020
	WELL #:	47-001-06307 405H	DRAWN BY: N. MANO
	DISTRICT:	CROSS CREEK	SCALE: N/A
	COUNTY:	BROOKE	DRAWING NO:
	STATE:	WV	WELL LOCATION PLAT 4

JACKSON SURVEYING


INC.

2413 EAST PIKE ST. # 112
Clarksburg, WV 26302
304-623-5851

ADJOINING OWNERS TABLE			ADJOINING OWNERS TABLE		
TRACT	SURFACE OWNER	TAX PARCEL	TRACT	SURFACE OWNER	TAX PARCEL
MMMM	RONALD C. PENROD & JUDITH A. PENROD	04-C14S-134	BBBBBB	CHARLES M. ULRICH	04-CC19-43
NNNN	CHAS & AURORA LOPEZ	04-C14S-135	CCCCCC	CHARLES M. ULRICH	04-CC19-42
OOOO	SHIRLEY M. KIRTLEY	04-C14S-136	DDDDDD	KENNETH J. ULRICH & MICHAELLYNN ULRICH	04-CC19-41
PPPP	MEGAN E. PINTUS	04-C14S-137	EEEEEE	KENNETH J. ULRICH & MICHAELLYNN ULRICH	04-CC19-40
QQQQ	TIFFANY WILLIAMS	04-C14S-138	FFFFFF	GEORGE PAULL PFISTER III	04-CC19-39
RRRR	BRIAN L. SMITH & DAWN E. SMITH	04-C14S-139	GGGGGG	BROOKE COUNTY COMMISSION	04-CC19-193
SSSS	JOHN M. KUZMA & PATRICIA A. KUZMA	04-C14S-140	HHHHHH	BOARD OF EDUCATION	04-CC19-38.1
TTTT	ELMER SANDRETH JR. & REBECCA SANDRETH	04-C14S-141	IIIIII	JAMES BURNS, RANDY COLLINS	04-CC19-14
UUUU	THOMAS E. BOREMAN & SHARON BOREMAN	04-C14S-142	JJJJJJ	H3 LLC	04-CC19-36
VVVV	THOMAS E. BOREMAN & SHARON BOREMAN	04-C14S-223	KKKKKK	JEFFERY SCOTT YOUNG, MELANIE DAWN MAXWELL	04-CC19-35
WWWW	GARY W. POWELL	04-C14S-143	LLLLLL	RANDY KOWALCZYK & LINDA LOUSIE KOWALCZYK	04-CC19-34
XXXX	HAROLD WAUGH & SHIRLEY WAUGH	04-C14S-174	MMMMMM	RANDY KOWALCZYK & LINDA LOUSIE KOWALCZYK	04-CC19-33
YYYY	HAROLD WAUGH & SHIRLEY WAUGH	04-C14S-175	NNNNNN	RANDY KOWALCZYK & LINDA LOUSIE KOWALCZYK	04-CC19-32
ZZZZ	HAROLD WAUGH & SHIRLEY WAUGH	04-C14S-176	OOOOOO	TERRY R. JOHNSON & BETH ANN JOHNSON	04-CC19-28
AAAA	CITY OF FOLLANSBEE	04-C14S-177	PPPPPP	RANDY LEE KOWALCZYK & LINDA LOUISE KOWALCZYK	04-CC19-29
BBBB	TERESA CIONINI	04-C15N-58	QQQQQQ	CAMPBELL SHELDON PALIZZI	04-CC19-24
CCCC	NORMA B. TRAUBERT, ET AL	04-C15N-77	RRRRRR	CAMPBELL SHELDON PALIZZI	04-CC19-23
DDDD	SHERI A. STIFT	04-C15N-87	SSSSSS	FRANKLIN M. AFTANAS JR. & DEBRA D. AFTANAS	04-CC19-22
EEEE	DEAN RICHARDSON & SHARON RICHARDSON	04-C19A-10	TTTTTT	FRANKLIN M. AFTANAS JR. & DEBRA D. AFTANAS	04-CC19-20
FFFF	ANGELA FORD	04-C19A-106	UUUUUU	MARTIN J. BARTZ JR.	04-CC19-18
GGGG	WILLIAM D. SECRIST JR.	04-C19A-116.1	VVVVVV	DENNIS K. YOST DBA KEITH YOST EXCAVATING	04-CC19-5
HHHH	RICK SNYDER & ESTHER SNYDER	04-C19A-117	WWWWWW	ROGER L. JONES & JULIA ANN JONES	04-CC19-2
IIII	VERA HUNT BOFFO	04-C19A-137	XXXXXX	CHARLES A. HOGGARD	04-CC19-7
JJJJ	JADE M. WEEKS & CHRISTOPHER D. WEEKS	04-C19A-138	YYYYYY	FRANK E. SMITH & DORTHA JEAN SMITH, JEFF E. SMITH ET AL	04-CC19-9
KKKK	BARBARA GEARY	04-C19A-146	ZZZZZZ	FRANK E. SMITH & DORTHA JEAN SMITH, JEFF E. SMITH ET AL	04-CC19-10
LLLL	JAMES H. JONES JR., KEVI JONES, DIANNA L. CORDER JONES	04-C19E-4	AAAAAAA	FRANK E. SMITH & DORTHA JEAN SMITH, JEFF E. SMITH ET AL	04-CC19-8
MMMM	CHRISTINE A. BEARD ROSNOVICH & GEORGE B. ROSNOVICH	04-C19E-5	BBBBBBB	DANIEL E. MCGOWAN & MARJORIE G. MCGOWAN	04-CC23-12
NNNN	DARRELL HENLINE & DONNA HENLINE	04-C19E-6	CCCCCCC	DONALD R. HALL & BEVERLY J. HALL	04-CC23-9
OOOO	REBECCA S. BELL, THOMAS C. BELL	04-C19E-7	DDDDDDD	DONALD R. HALL & BEVERLY J. HALL	04-CC23-8
PPPP	REBECCA S. BELL, THOMAS C. BELL	04-C19E-9	EEEEEEE	DONALD R. HALL & BEVERLY J. HALL	04-CC23-7
QQQQ	DONALD P. MCABEE, DENA D. MCABEE	04-C19E-10	FFFFFFF	ROBERT EVAN MOZINGO, HERBERT MOZINGO, JEFFERY MOZINGO, CHRISTINE STEIN	04-CC23-11
RRRR	JEFFERY LOUIS FODOR & DREMA DAWN FODOR	04-C19E-12	GGGGGGG	HENRY CUNNINGHAM	04-CC23-225
SSSS	JOSHUA A. HOOKER, JOSEPH C. HOOKER, LE BETH HOOKER	04-C19E-14	HHHHHHH	KIM E. & ARCHIE L. DOLL	04-CC23-226
TTTT	RALPH W. ROWLAND & WILDA K. ROWLAND	04-C19E-17	IIIIIIII	ROD E. PATTISON & CYNTHIA A. PATTISON	04-CC23-227
UUUU	VIRGINIA L. HADDON	04-C19E-19	JJJJJJJ	RANDALL P. DOLL & KIMBERLY JO DOLL	04-CC23-204
VVVV	DONALD K. NORCROSS, LAURA R. NORCROSS BARNES	04-C19E-24	KKKKKKK	LARRY J. GRAY & BARBARA S. GRAY	04-CC23-228
WWWW	JACKIE L. FRITZ & KEVIN M. FRITZ	04-C19E-27	LLLLLLL	ARTHUR J. FRIEND (LE NORMA JEAN FRIEND)	04-CC23-202
XXXX	ROBERT & BRIANA M. HINKLE (JTWS)	04-C19E-29.1	MMMMMMM	HUBERT S. RIGGS & WANDA JO RIGGS	04-CC23-201
YYYY	CHARLES PAUL ULRICH	04-CC19-88			
ZZZZ	MARY ANN COX	04-CC19-48			
AAAA	JOHN R. CARE & DORIS JUNE CARE	04-CC19-46			

REVISIONS:	COMPANY:		 	
	OPERATOR'S		OV ROYALTY TRUST LLC BRK	DATE: 01-29-2020
	WELL #:		47-001-80307 405H	DRAWN BY: N. MANO
	DISTRICT:	COUNTY:	STATE:	SCALE: N/A
	CROSS CREEK	BROOKE	WV	DRAWING NO:
				WELL LOCATION PLAT 5

JACKSON SURVEYING
INC.
2413 EAST PIKE ST. # 112
Clarksburg, WV 26302
304-623-5851

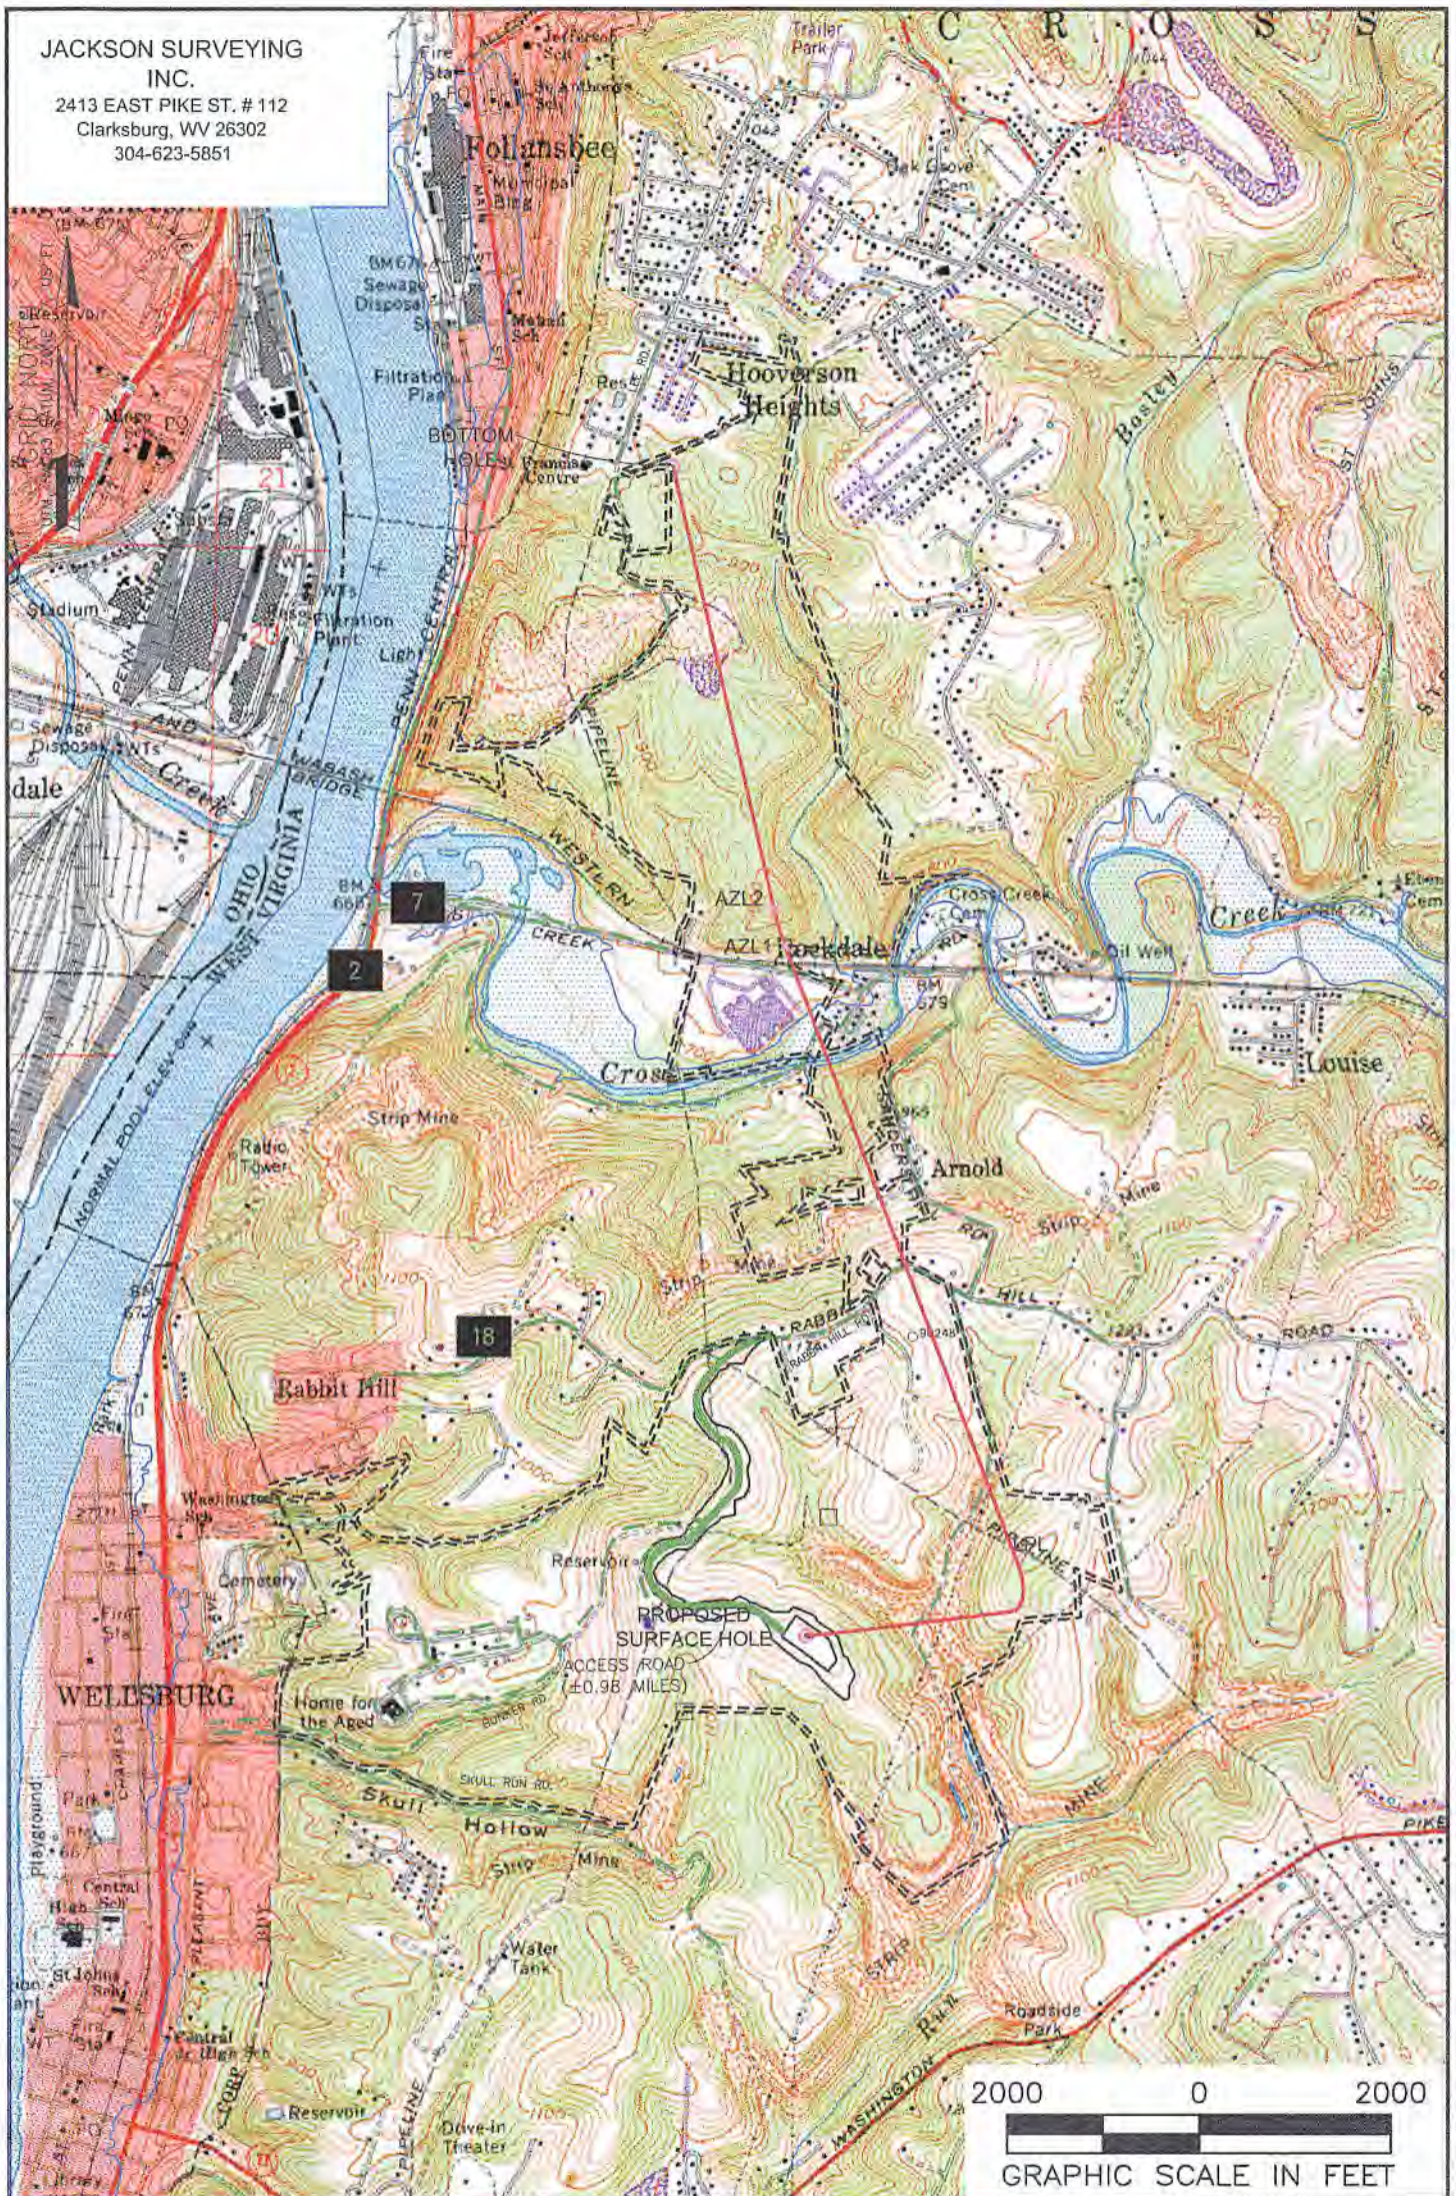

NOTES ON SURVEY

1. SURFACE AND ROYALTY OWNER INFORMATION AND THEIR BOUNDARIES SHOWN HEREON WERE PLOTTED FROM DEEDS AND/OR TAX PARCEL MAPS PROVIDED BY CLIENT AND/OR FIELD LOCATIONS.
2. THIS PLAT DOES NOT REPRESENT A BOUNDARY SURVEY OF THE PARCELS SHOWN HEREON.
3. ALL INSETS ARE GRID NORTH UNLESS OTHERWISE DEPICTED.

LEGEND:

- PROPOSED SURFACE HOLE / BOTTOM HOLE
- EXISTING / PRODUCING WELLHEAD
- LPL* LANDING POINT LOCATION
- FLOOD PLAIN
- ACCESS ROAD
- PUBLIC ROAD
- ACCESS ROAD TO PREV. SITE
- LEASE BOUNDARY
- PROPOSED PATH

WELL OPERATOR: SWN PRODUCTION COMPANY, LLC	WELL (FARM) NAME: OV ROYALTY TRUST LLC BRK	WELL # 405H	SERIAL #
ADDRESS: 1300 FORT PIERPONT ROAD, SUITE 200 MORGANTOWN, WV 26508	COUNTY - CODE BROOKE - 009	DISTRICT; CROSS CREEK	
SURFACE OWNER: THE GENE CHARLES VALENTINE TRUST DATED 11/26/86		USGS 7 1/2 QUADRANGLE MAP NAME STUEBENVILLE EAST, WV	