

WW-7
8-30-06



West Virginia Department of Environmental Protection
Office of Oil and Gas
WELL LOCATION FORM: GPS

API: 47-011-00069 WELL NO.: W. M. Prindle No. 1

FARM NAME: W. M. Prindle

RESPONSIBLE PARTY NAME: Teavee Oil & Gas, Inc.

COUNTY: Cabell County DISTRICT: Gideon District

QUADRANGLE: Huntington WV

SURFACE OWNER: Greater Huntington Parks & Recreation District

ROYALTY OWNER: Howard Kirtley, Phyllis Smith, Judith Jackson

UTM GPS NORTHING: 4252210.804 meters

UTM GPS EASTING: 374958.775 meters GPS ELEVATION: 171.796 meters

Lat: **38.40939** Long: **82.43217** NAD 83 Elevation **563.6'** NAVD 88

The Responsible Party named above has chosen to submit GPS coordinates in lieu of preparing a new well location plat for a plugging permit or assigned API number on the above well. The Office of Oil and Gas will not accept GPS coordinates that do not meet the following requirements:

1. Datum: NAD 1983, Zone: 17 North, Coordinate Units: meters, Altitude: height above mean sea level (MSL) – meters.
2. Accuracy to Datum – 3.05 meters
3. Data Collection Method:

Survey grade GPS XX; Post Processed Differential XX

Real-Time Differential

Mapping Grade GPS ; Post Processed Differential

Real-Time Differential

4. **Letter size copy of the topography map showing the well location.**

I the undersigned, hereby certify this data is correct to the best of my knowledge and belief and shows all the information required by law and the regulations issued and prescribed by the Office of Oil and Gas.



Quam K. Brown Professional Surveyor
Signature Title

RECEIVED
Office of Oil and Gas

FEB 08 2021

WV Department of
Environmental Protection

01/21/2021
Date

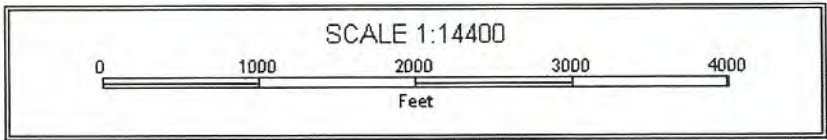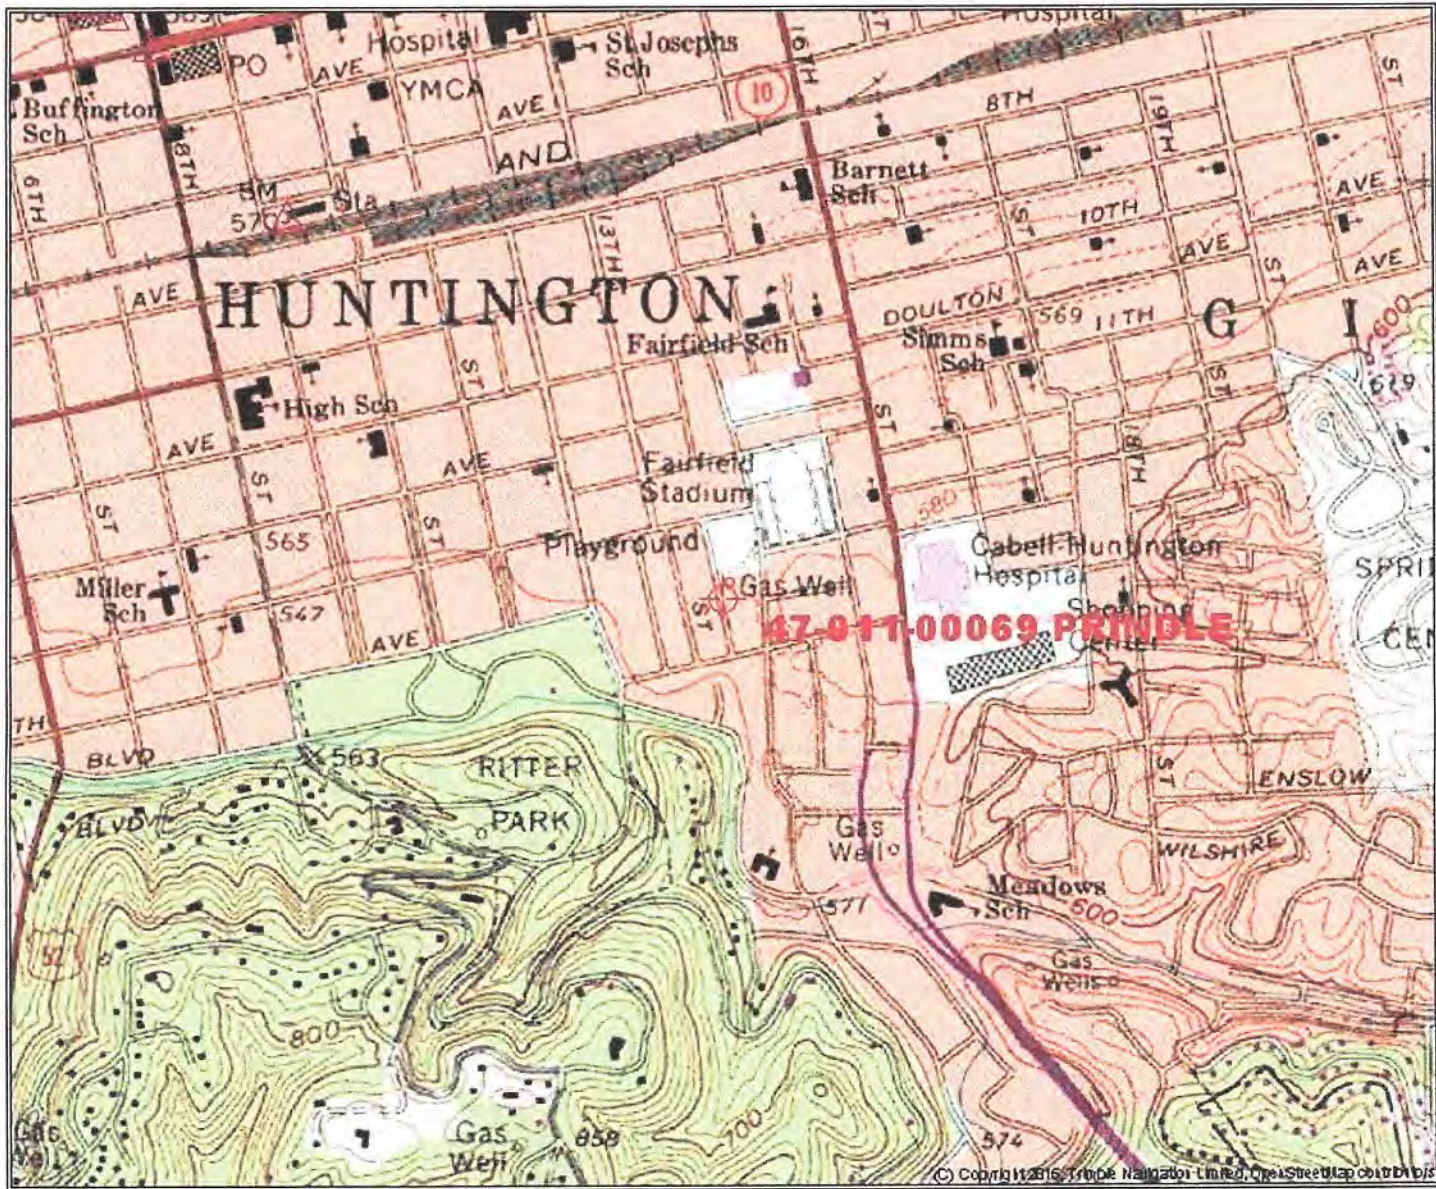

WV Department of
Environmental Protection

FEB 08 2021

RECEIVED
Office of Oil and Gas

RECEIVED
Office of Oil and Gas
FEB 08 2021

of
action

4701100069 P

HUNTINGTON AVENUE.

PARK STREET

W.M. PRINDLE AND D.A. ALSTAUGH.

COLUMBIA

R. Skeens

Elev. 577'

Jas. Hawes.

STEWART ST.

RECEIVED
Office of Oil and Gas

FEB 08 2021

WV Department of Environmental Protection

53b-69

I, the undersigned, hereby certify that this map is correct and shows all the information, to the best of my knowledge and belief, required by the oil and gas section of the Mining Laws of West Virginia.

Edwin A. Craig Civil Engineer.

PRINDLE AND ALSTAUGH LAND
HUNTINGTON, WEST VA.

Scale 1"=100' Jan. 6, 1933.

STATE OF WEST VIRGINIA
COUNTY OF CABELL TO WIT:

Acknowledged before me, a Notary Public in and for the County of Cabell, State of West Virginia, this the 7 day of January 1933.

Notary Public.