



(+ ) DENOTES LOCATION OF WELL ON U.S.G.S. TOPOGRAPHIC MAP

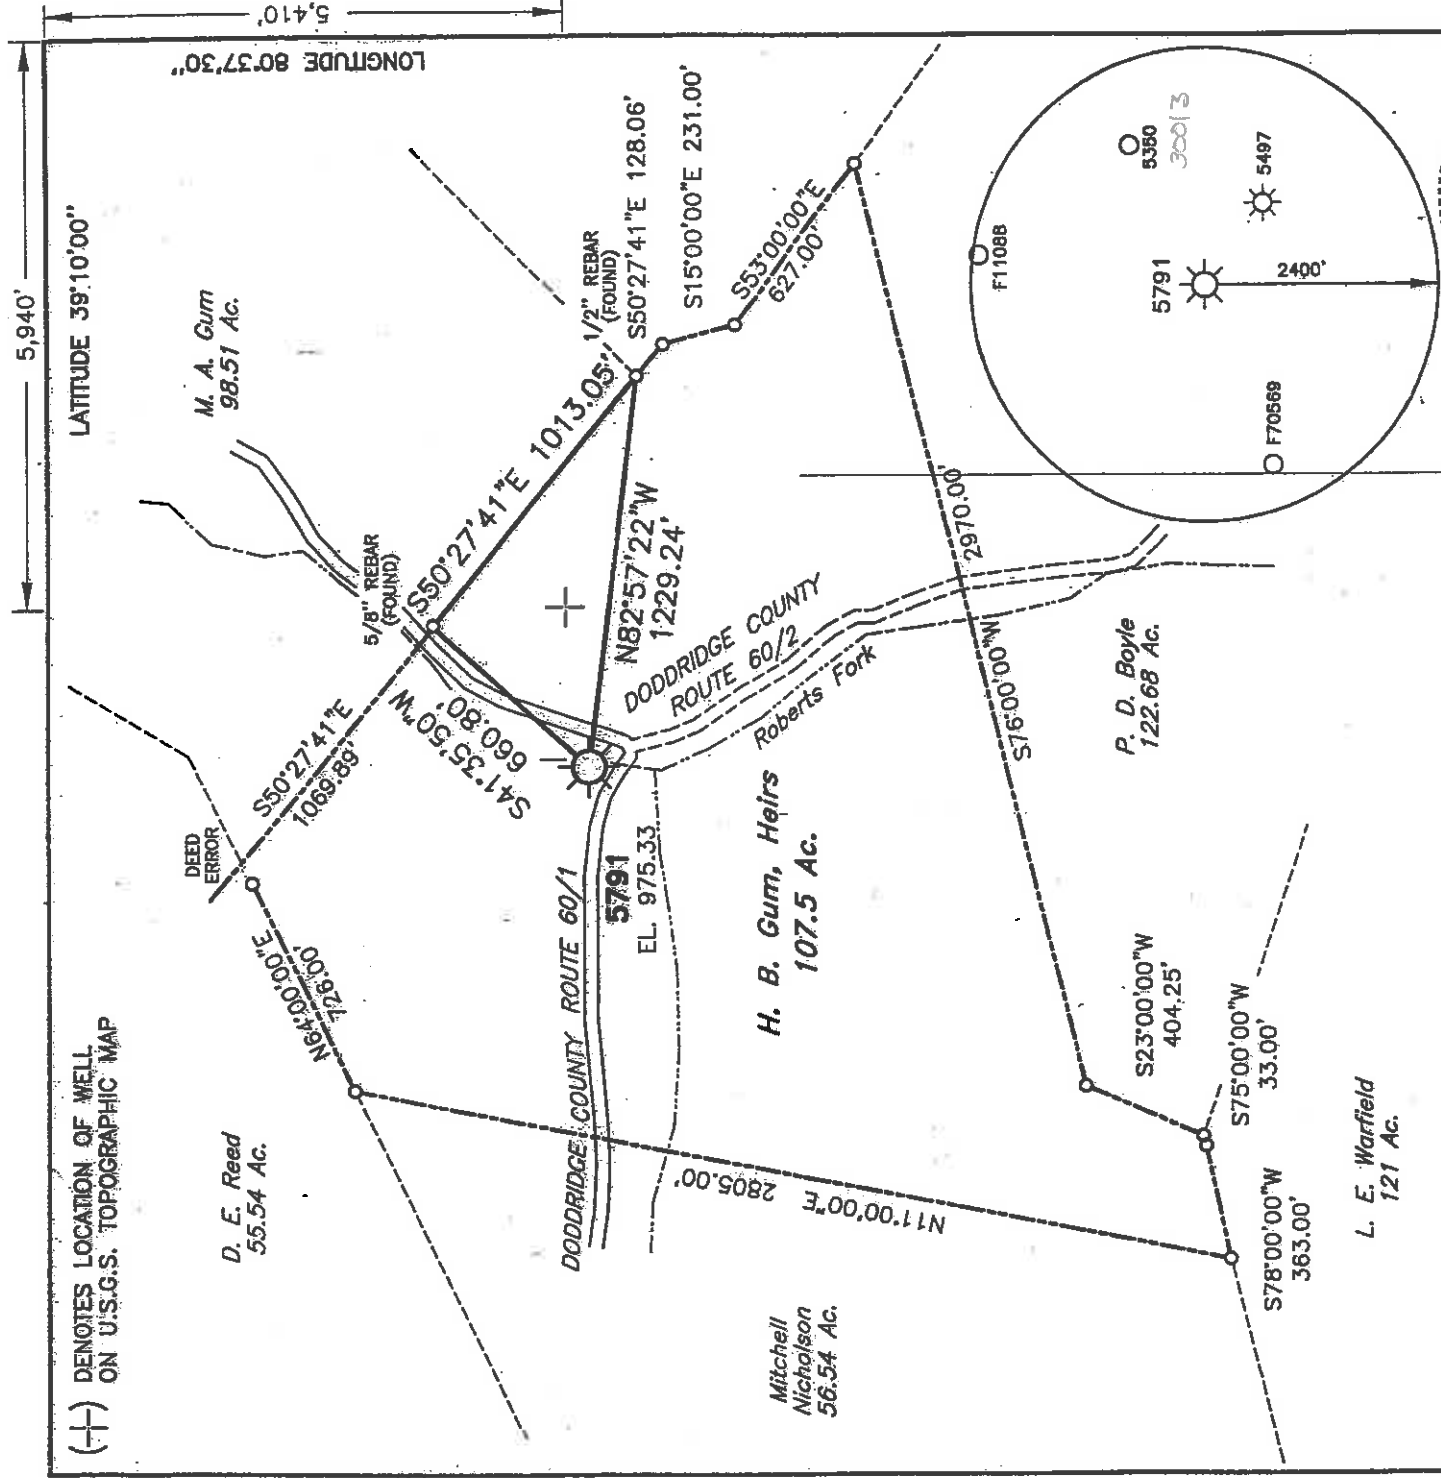

**MSES consultants, inc.**  
 FILE NO. 03-208 5497 & 5791/DISK  
 DRAWN BY RVS/KLA 1833  
 SCALE 1" = 600'  
 MIN. DEGREE OF ACCURACY 1 IN 2400  
 PROVEN SOURCE OF ELEVATION:  
 USGS BM EL. 1218, LOCATED  
 5600' SE OF EXISTING WELL

I, THE UNDERSIGNED, HEREBY CERTIFY THAT THIS PLAT IS CORRECT TO THE BEST OF MY KNOWLEDGE AND BELIEF, AND THAT IT SHOWS ALL INFORMATION REQUIRED BY LAW AND REGULATIONS ISSUED AND PRESCRIBED BY THE DEPARTMENT OF MINES.  
 (SIGNED) *Hershel D. Ward*

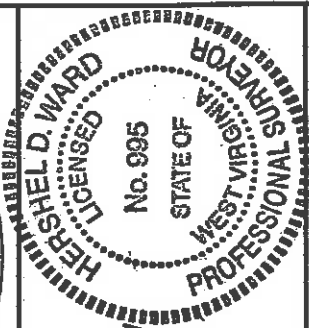

R.P.E. L.L.S. 995

**STATE OF WEST VIRGINIA**  
 DEPARTMENT OF MINES  
**OIL AND GAS DIVISION**



DATE JULY 7, 2004  
 OPERATOR'S WELL NO. 5791  
 API WELL NO. 47 017 COUNTY 04856P PERMIT NO. 04856P  
 STATE 04856P

WELL TYPE: OIL  GAS  LIQUID INJECTION  WASTE DISPOSAL  DEEP  SHALLOW

IF "GAS", PRODUCTION  STORAGE  DEEP  SHALLOW

LOCATION: ELEVATION 975.33 WATERSHED ROBERTS FORK OF INDIAN FORK  
 DISTRICT NEW MILTON COUNTY DODDRIDGE  
 QUADRANGLE NEW MILTON 7.5' NEAREST TOWN NEW MILTON  
 SURFACE OWNER H. B. GUM, HEIRS  
 OIL & GAS ROYALTY OWNER H. B. GUM, HEIRS LEASE NO. 64689  
 ACREAGE 107.5 LEASE ACREAGE 107.5

PROPOSED WORK: DRILL  CONVERT  DRILL DEEPER  REDRILL  FRACTURE OR STIMULATE   
 PLUG OFF OLD FORMATION  PERFORATE NEW FORMATION   
 OTHER PHYSICAL CHANGE IN WELL (SPECIFY) \_\_\_\_\_  
 PLUG AND ABANDON  CLEAN OUT AND REPLUG

TARGET FORMATION GANTZ ESTIMATED DEPTH 2394  
 WELL OPERATOR DOMINION TRANSMISSION, INC. DESIGNATED AGENT MR JAMES D. BLASINGAME  
 ADDRESS 445 WEST MAIN STREET ADDRESS 445 WEST MAIN STREET  
CLARKSBURG, WV 26301 CLARKSBURG, WE 26301

017 COUNTY PERMIT NO. 4856P

STATE OF WEST VIRGINIA  
DIVISION OF ENVIRONMENTAL PROTECTION  
OFFICE OF OIL AND GAS

AFFIDAVIT OF PLUGGING AND FILLING WELL

AFFIDAVIT SHOULD BE IN TRIPLICATE, one copy mailed to the Division, one copy to be retained by the Well Operator and the third copy (and extra copies if required) should be mailed to each coal operator at their respective addresses.

Farm Name: H. B. Gum, Heirs Operator Well No.: 5791

LOCATION: Elevation: 975.33 Quadrangle: New Milton 7.5'  
District: New Milton County: Doddridge  
Latitude: 5410 Feet South of 39 Deg. 10 Min. 00 Sec.  
Longitude: 5940 Feet West of 80 Deg. 37 Min. 34 Sec.

Well Type: OIL  GAS  X

Company: Dominion Transmission Coal Operator None  
445 West Main Street or Owner  
Clarksburg, WV 26301

Agent: James D. Blasingame Coal Operator  
or Owner

Permit issued Date: 7/28/2004

AFFIDAVIT

STATE OF WEST VIRGINIA,  
County of Harrison ss:

Randy Gore, Blue Dot Services and Russell Smallwood, UDI being first duly sworn according to law depose and say that they are experienced in the work of plugging and filling oil and gas wells and were employed by the above named well operator, and participated in the work of plugging and filling the above well, and Tim Bennett, Oil and Gas Inspector representing the Director, say that said work was commenced on the 30th day of August, 2004, and that the well was plugged and filled in the following manner:

TYPE	FROM	TO	PIPE REMOVED	LEFT
60 sks. Class A w/ 10% Gypsum	2473	1961		230.31' of 13 3/8"
165 sks. Class A	1961	1460		H-40, 48#/ft cemented
190 sks. Class A	1460	960		w/ 102 sks. Class A
310 sks. Class A	960	460		w/ 3% CaCl <sub>2</sub> + 1/4 #/sk
318 sks. Class A	460	Surface		Circ. 3 bbls.
			7" casing - Pulled from	No pipe left
			1518'-1954' (406')	

Description of monument: 7" casing, 3 feet tall w/ nameplate and that the work of plugging and filling said well was completed on the 10<sup>th</sup> day of October, 2004.

And further deponents saith not.

Randy Gore  
Russell Smallwood

RECEIVED  
Office of Oil & Gas  
Environmental Protection  
JAN 31 2006

Sworn and subscribed before me this 30<sup>th</sup> day of November

My commission expires: November 17, 2010

Beverly D. Lowe  
Notary Public

Oil and Gas Inspector: James D. Blasingame

FEB 03 2006



D000 4856 P

