

USGS LOCATION MAP

PREPARED FOR
JB Weimer ETAL 2514
 GRANT COUNTY, WEST VIRGINIA
 BLACKBIRD KNOB USGS QUAD


PROJECT -	JB Weimer ETAL 2514
DATE -	1/23/2024
SCALE -	1" = 2,000'
DRAWN -	JKANE
FILE -	JB_WEIMER_USGS_LOCATION_MAP.mxd



(844) 542-4757
04/19/2024



STATE PLANE
GRID NORTH
NAD 83

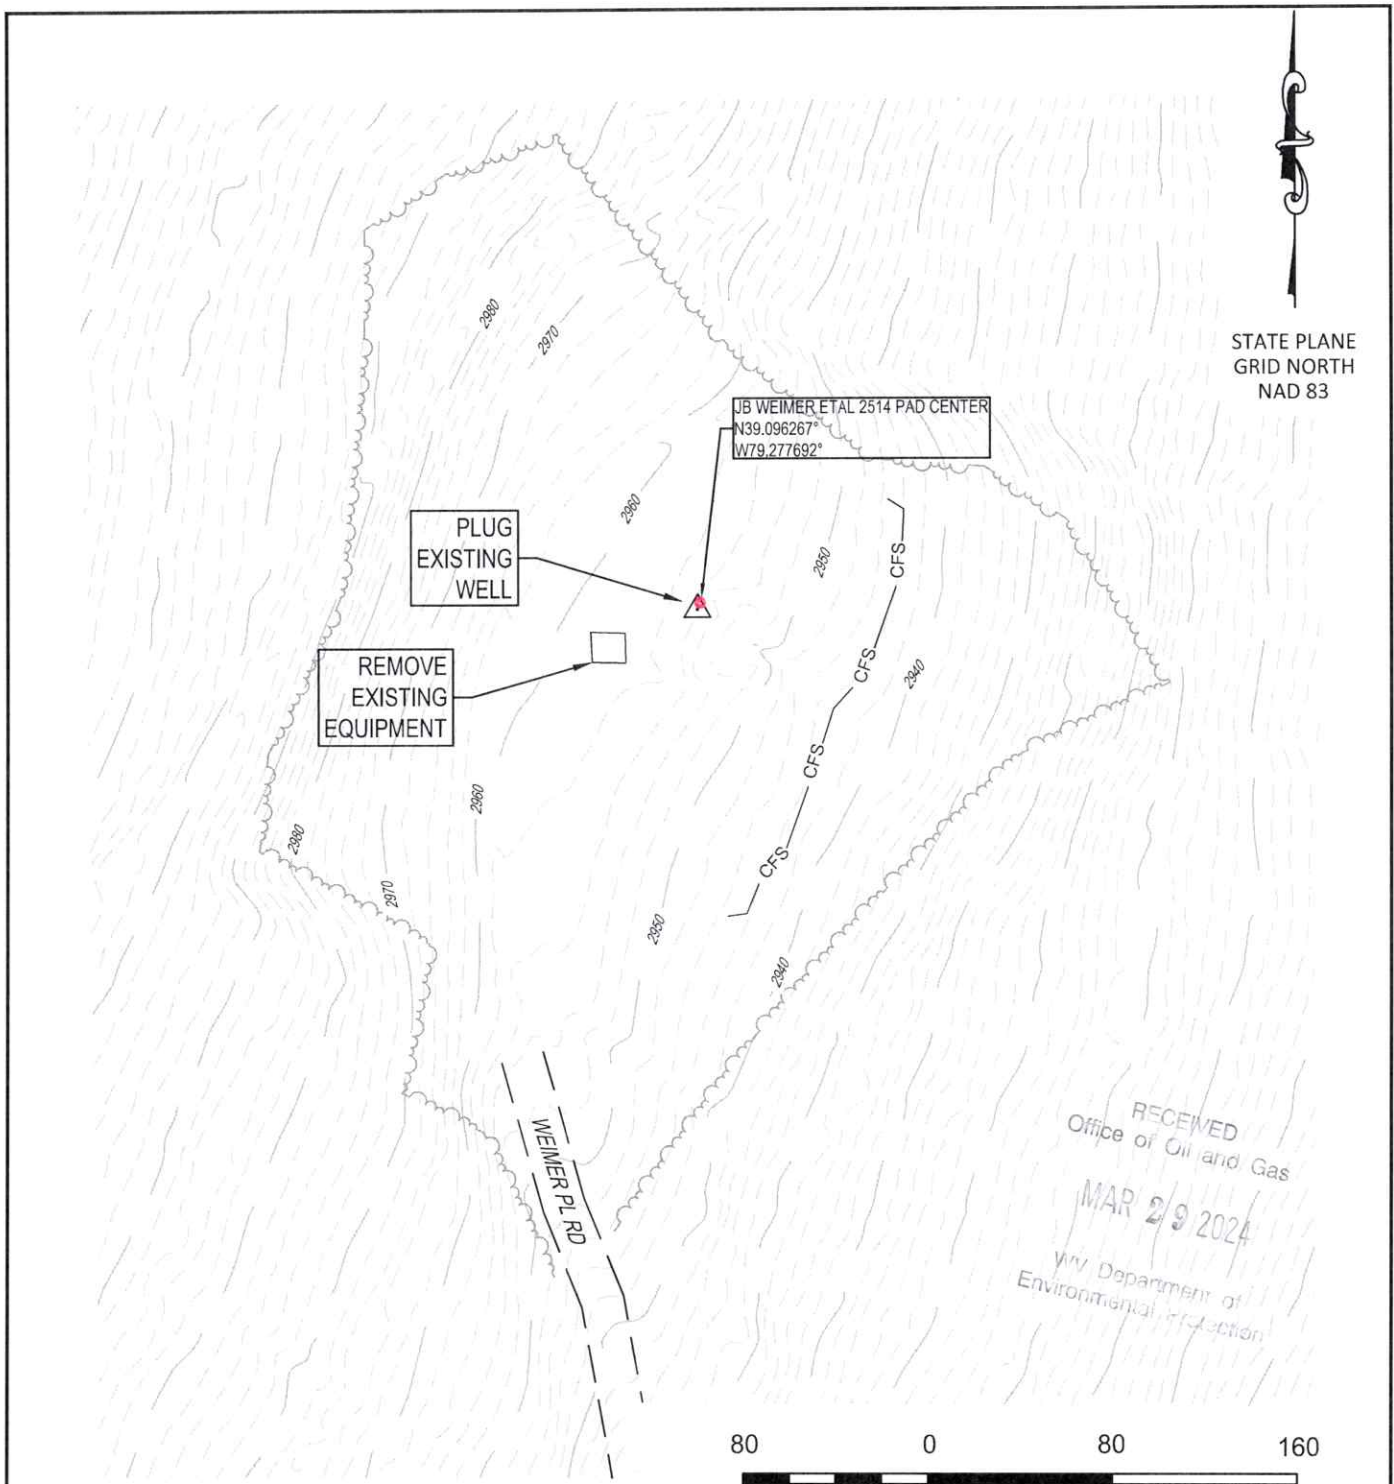

RECEIVED
Office of Oil and Gas
MAR 29 2024
PA Department of
Environmental Protection



SCALE IN FEET

NOTE: ALL PRODUCTION FACILITIES
WILL BE REMOVED UPON COMPLETION
OF THE PLUGGING OPERATIONS.

JB WEIMER ETAL 2514
SITE RECLAMATION API#47-023-00013
FOR
CHESAPEAKE ENERGY
LOCATED IN
GRANT COUNTY, WEST VIRGINIA
UNION DISTRICT
SOUTH BRANCH POTOMAC (2070001) WATERSHED

SITE PLAN

PLAN NUMBER	DATE	SHEET
FINAL	01/23/2024	1

LEGEND

- EXISTING CONTOUR
- EXISTING TREE LINE
- EXISTING PRIVATE ROAD EDGE
- WELLHEAD
- COMPOSITE FILTER SOCK



WWW.JHACOMPANIES.COM
844-542-4757
466 SOUTH MAIN STREET
MONTROSE, PA 18801
PA • OH • NY • WV • VA • MD

04/19/2024

WW-7
8-30-06



West Virginia Department of Environmental Protection
Office of Oil and Gas
WELL LOCATION FORM: GPS

API: 47-023-00013 WELL NO.: 21477-PI

FARM NAME: JB WEIMER ETAL 2514

RESPONSIBLE PARTY NAME: CHESAPEAKE APPALACHIA LLC

COUNTY: GRANT DISTRICT: UNION

QUADRANGLE: BLACKBIRD KNOB

SURFACE OWNER: CARL EDWARD WEIMER, JR

ROYALTY OWNER: CARL EDWARD WEIMER, JR

UTM GPS NORTHING: 4328871.455

UTM GPS EASTING: 648940.009 GPS ELEVATION: 2966'

The Responsible Party named above has chosen to submit GPS coordinates in lieu of preparing a new well location plat for a plugging permit or assigned API number on the above well. The Office of Oil and Gas will not accept GPS coordinates that do not meet the following requirements:

- Datum: NAD 1983, Zone: 17 North, Coordinate Units: meters, Altitude: height above mean sea level (MSL) – meters.
- Accuracy to Datum – 3.05 meters
- Data Collection Method:

Survey grade GPS x : Post Processed Differential X

Real-Time Differential _____

Mapping Grade GPS _____ : Post Processed Differential _____

Real-Time Differential _____

- Letter size copy of the topography map showing the well location.**

I the undersigned, hereby certify this data is correct to the best of my knowledge and belief and shows all the information required by law and the regulations issued and prescribed by the Office of Oil and Gas.

Keri Shino
Signature

REGULATORY SPECIALIST
Title

3/21/24
Date

RECEIVED
Office of Oil and Gas

MAR 29 2024

West Virginia Department of Environmental Protection

04/19/2024