




8/13 2/3/87 P 5/18/92 kda

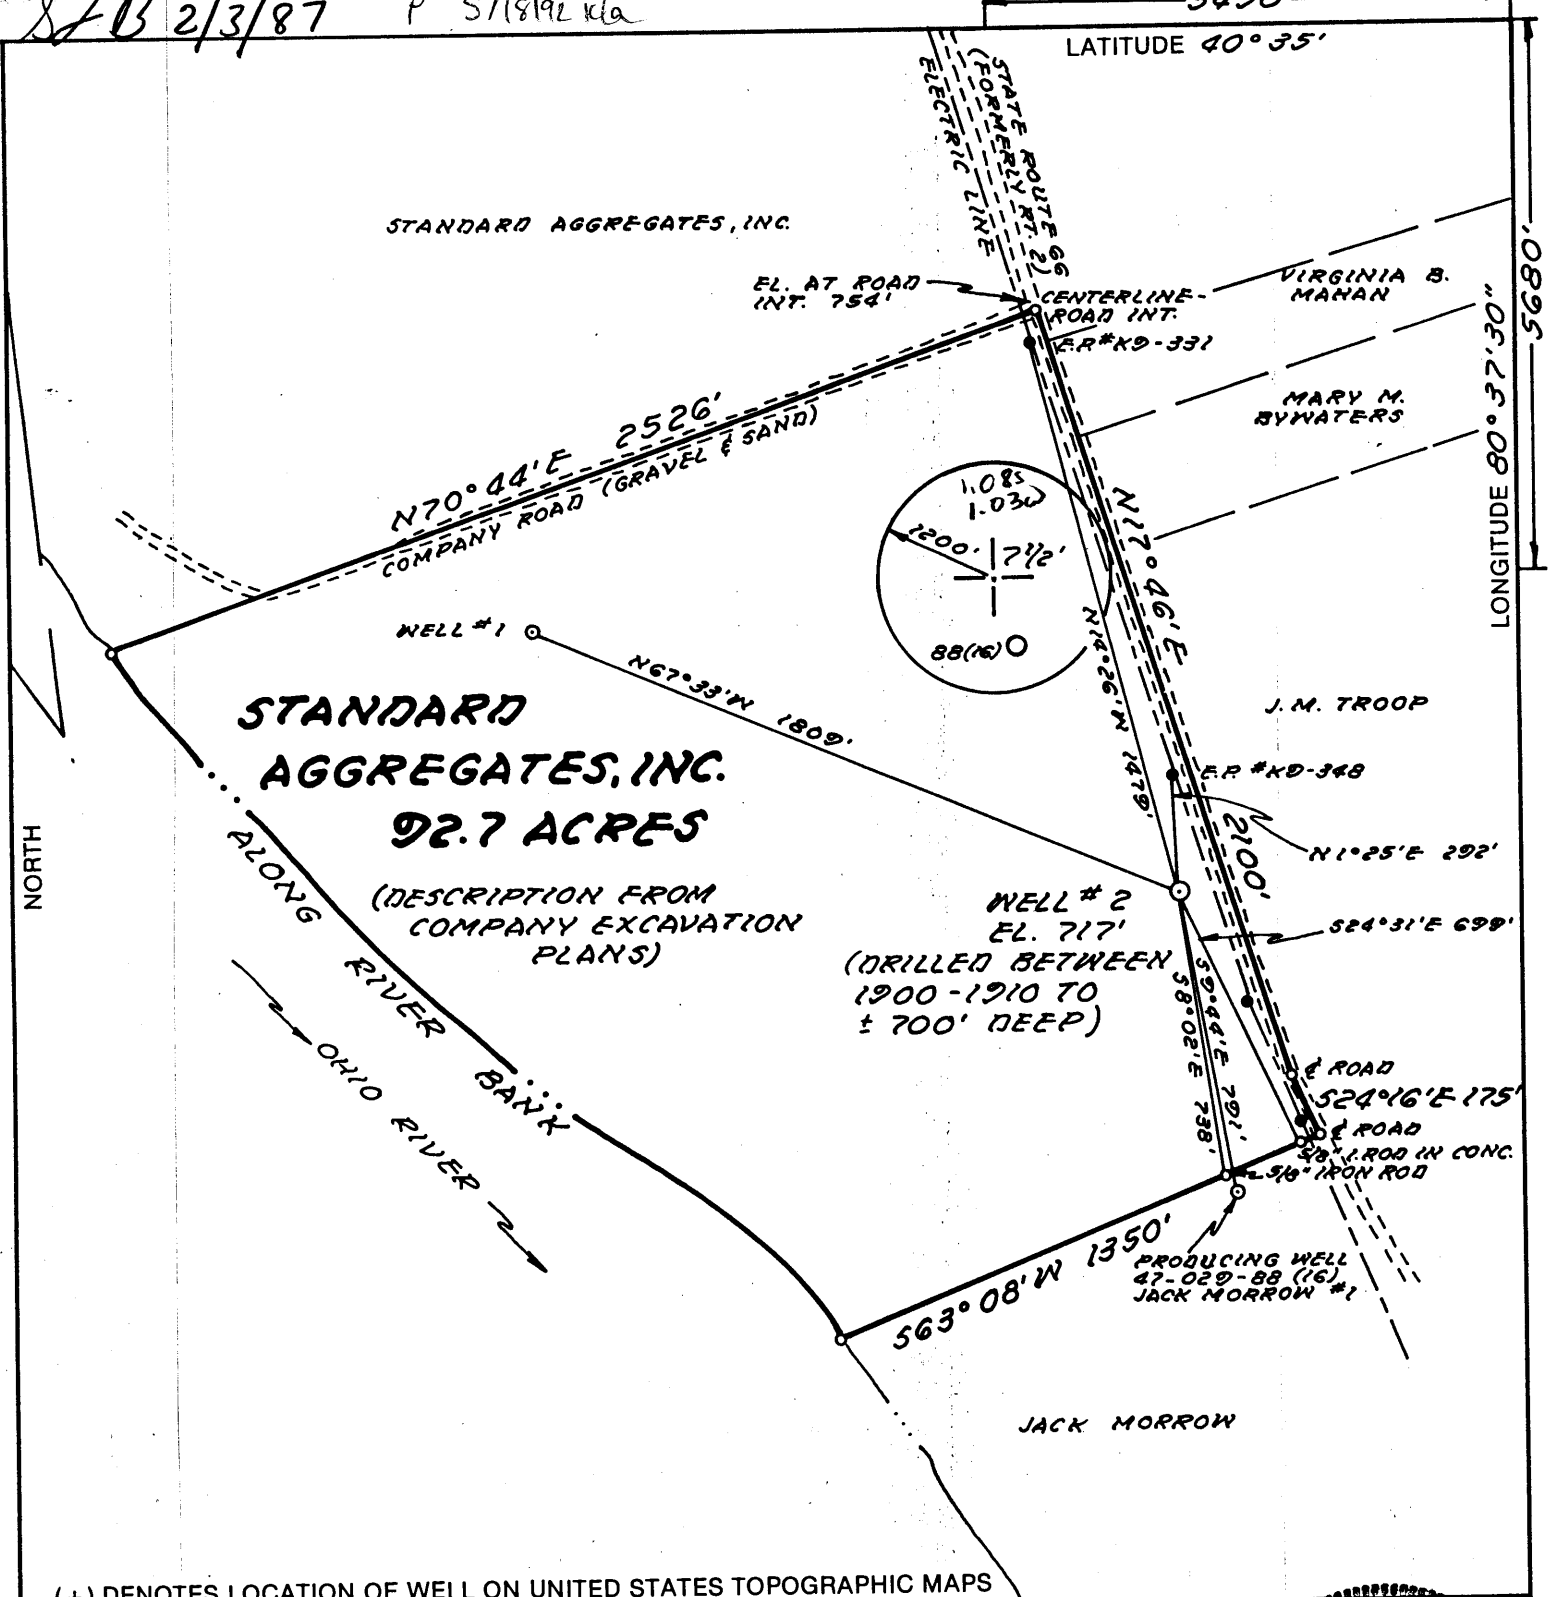


(+) DENOTES LOCATION OF WELL ON UNITED STATES TOPOGRAPHIC MAPS

FILE NO. \_\_\_\_\_  
 DRAWING NO. \_\_\_\_\_  
 SCALE 1" = 500'  
 MINIMUM DEGREE OF ACCURACY 1:200  
 PROVEN SOURCE OF ELEVATION ROAD INT. 754'

I THE UNDERSIGNED, HEREBY CERTIFY THAT THIS PLAT IS CORRECT TO THE BEST OF MY KNOWLEDGE AND BELIEF AND SHOWS ALL THE INFORMATION REQUIRED BY LAW AND THE REGULATIONS ISSUED AND PRESCRIBED BY THE DEPARTMENT OF ENERGY

(SIGNED) *William R. Mossor*  
 R.P.E. \_\_\_\_\_ L.L.S. 551

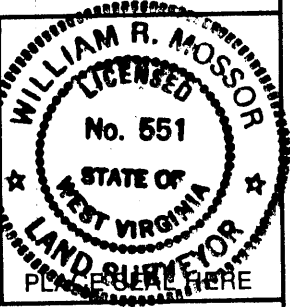

**STATE OF WEST VIRGINIA**  
 DEPARTMENT OF ENERGY  
 OIL AND GAS DIVISION

DATE 21 JANUARY, 19 87  
 OPERATOR'S WELL NO. #2  
 API WELL NO. 47-029-0127-P  
 STATE COUNTY PERMIT

WELL TYPE: OIL \_\_\_ GAS \_\_\_ LIQUID INJECTION \_\_\_ WASTE DISPOSAL \_\_\_  
 (IF "GAS,") PRODUCTION \_\_\_ STORAGE \_\_\_ DEEP \_\_\_ SHALLOW \_\_\_  
 LOCATION: ELEVATION 717' WATERSHED OHIO RIVER  
 DISTRICT CLAY COUNTY HANCOCK  
 QUADRANGLE WELLSVILLE 7 1/2'

SURFACE OWNER STANDARD AGGREGATES, INC. ACREAGE 92.7  
 OIL & GAS ROYALTY OWNER STANDARD AGGREGATES LEASE ACREAGE 92.7  
 LEASE NO. \_\_\_\_\_

PROPOSED WORK: DRILL \_\_\_ CONVERT \_\_\_ DRILL DEEPER \_\_\_ REDRILL \_\_\_ FRACTURE OR  
 STIMULATE \_\_\_ PLUG OFF OLD FORMATION \_\_\_ PERFORATE NEW  
 FORMATION \_\_\_ OTHER PHYSICAL CHANGE IN WELL (SPECIFY) \_\_\_\_\_

PLUG AND ABANDON  CLEAN OUT AND REPLUG \_\_\_\_\_  
 TARGET FORMATION \_\_\_\_\_ ESTIMATED DEPTH \_\_\_\_\_

WELL OPERATOR STANDARD AGGREGATES, INC. DESIGNATED AGENT RUS SMITH  
 ADDRESS 1200 STANBAUGH BLDG., P.O. BOX 1378 ADDRESS RT. 1, BOX 66  
YOUNGSTOWN, OHIO 44501 CHESTER, WV 26034

FORM WW-6  
 H.T. HALL 48673

COUNTY NAME  
 PERMIT

FEB 9 1987

STATE OF WEST VIRGINIA  
DEPARTMENT OF ENERGY  
OIL AND GAS WELLS DIVISION

AFFIDAVIT OF PLUGGING AND FILLING WELL

AFFIDAVIT SHOULD BE MADE IN TRIPLICATE, one copy mailed to the Division, one copy to be retained by the Well Operator and the third copy (and extra copies if required) should be mailed to each coal operator at their respective addresses.

|   |   |
|---|---|
| <u>None</u><br>Coal Operator or Owner<br>_____6<br>-Address<br><br><u>None</u><br>Coal Operator or Owner<br>_____<br>Address<br><br><u>Standard Aggregates Inc.</u><br>Lease or Property Owner<br>P.O.Box 1378 Youngstown Ohio 44501<br>Address | <u>Standard Aggregates Inc.</u><br>I200 Stanbath<br>Name of Well Operator<br>P.O.Box 1378 Youngstown Ohio 4 501<br>Complete Address<br><br><u>#2 Feb 24, 1987</u> 19<br>WELL AND LOCATION<br>Clay District<br><br><u>Hancock</u> County<br><br>WELL NO. <u>2</u><br><br><u>Standard Aggregates Inc.</u> Farm<br><u>Mike Underwood</u> |
|---|---|

STATE INSPECTOR SUPERVISING PLUGGING

AFFIDAVIT

STATE OF WEST VIRGINIA,  
County of Hancock

ss:

Russell H. Smith and Russell E. Smith  
being first duly sworn according to law depose and say that they are experienced in the work of plugging and filling oil and gas wells and were employed by O.N. Resources, well operator, and participated in the work of plugging and filling the above well, that said work was commenced on the 14 day of Feb., 19 87, and that the well was plugged and filled in the following manner:

| Sand or Zone Record<br>Formation  | Filling Material  | Plugs Used<br>Size & Kind                 | Casing        |                |
|---|---|---|---------------|----------------|
|   |   |   | CSG<br>PULLED | CSG<br>LEFT IN |
| Berea   | Run gel then filled hole to surface with cement   | 420 ft                                    | 4 7/8         | 30 to 40       |
| <div style="border: 2px solid black; padding: 5px; display: inline-block; text-align: center;"> <b>RECEIVED</b><br/>MAR 18 1987<br/>DIVISION OF OIL &amp; GAS<br/>DEPARTMENT OF ENERGY           </div> | Run tubing pumped gel ahead of cement. Pumped hole to surface with cement. Pulled tubing, then pumped hole full of cement to surface. |   | none          | 8 in, 60 ft.   |
|   | Universal Cement Co.  |   |               |                |
| Coal Seams  |   | <u>3/19/87</u><br>Description of Monument |               |                |
| (Name) none   |   | no monument set see well                  |               |                |
| (Name)  |   | plat for location                         |               |                |
| (Name)  |   |   |               |                |
| (Name)  |   |   |               |                |

and that the work of plugging and filling said well was completed on the 24 day of FEBRUARY, 19 87.

And further deponents saith not.  
Sworn to and subscribed before me this 17 day of MARCH, 19 87.

Russell H. Smith  
Russell E. Smith  
Diana M. Buel  
Notary Public

My commission expires:  
NOVEMBER 7, 1989

**MAR 23 1987**  
Permit No. 47-029-1127P