


Latitude 38° 15'

Longitude 81° 55'

0	756-A	S 0.29
	#1	W 2.96
1	758-A	S 0.18
	#2	W 2.87
	762-A	S 0.25
	#6	W 3.00
2	770-A	S 0.19
	#7	W 3.05
	771-A	S 0.15
3	#10	W 2.92

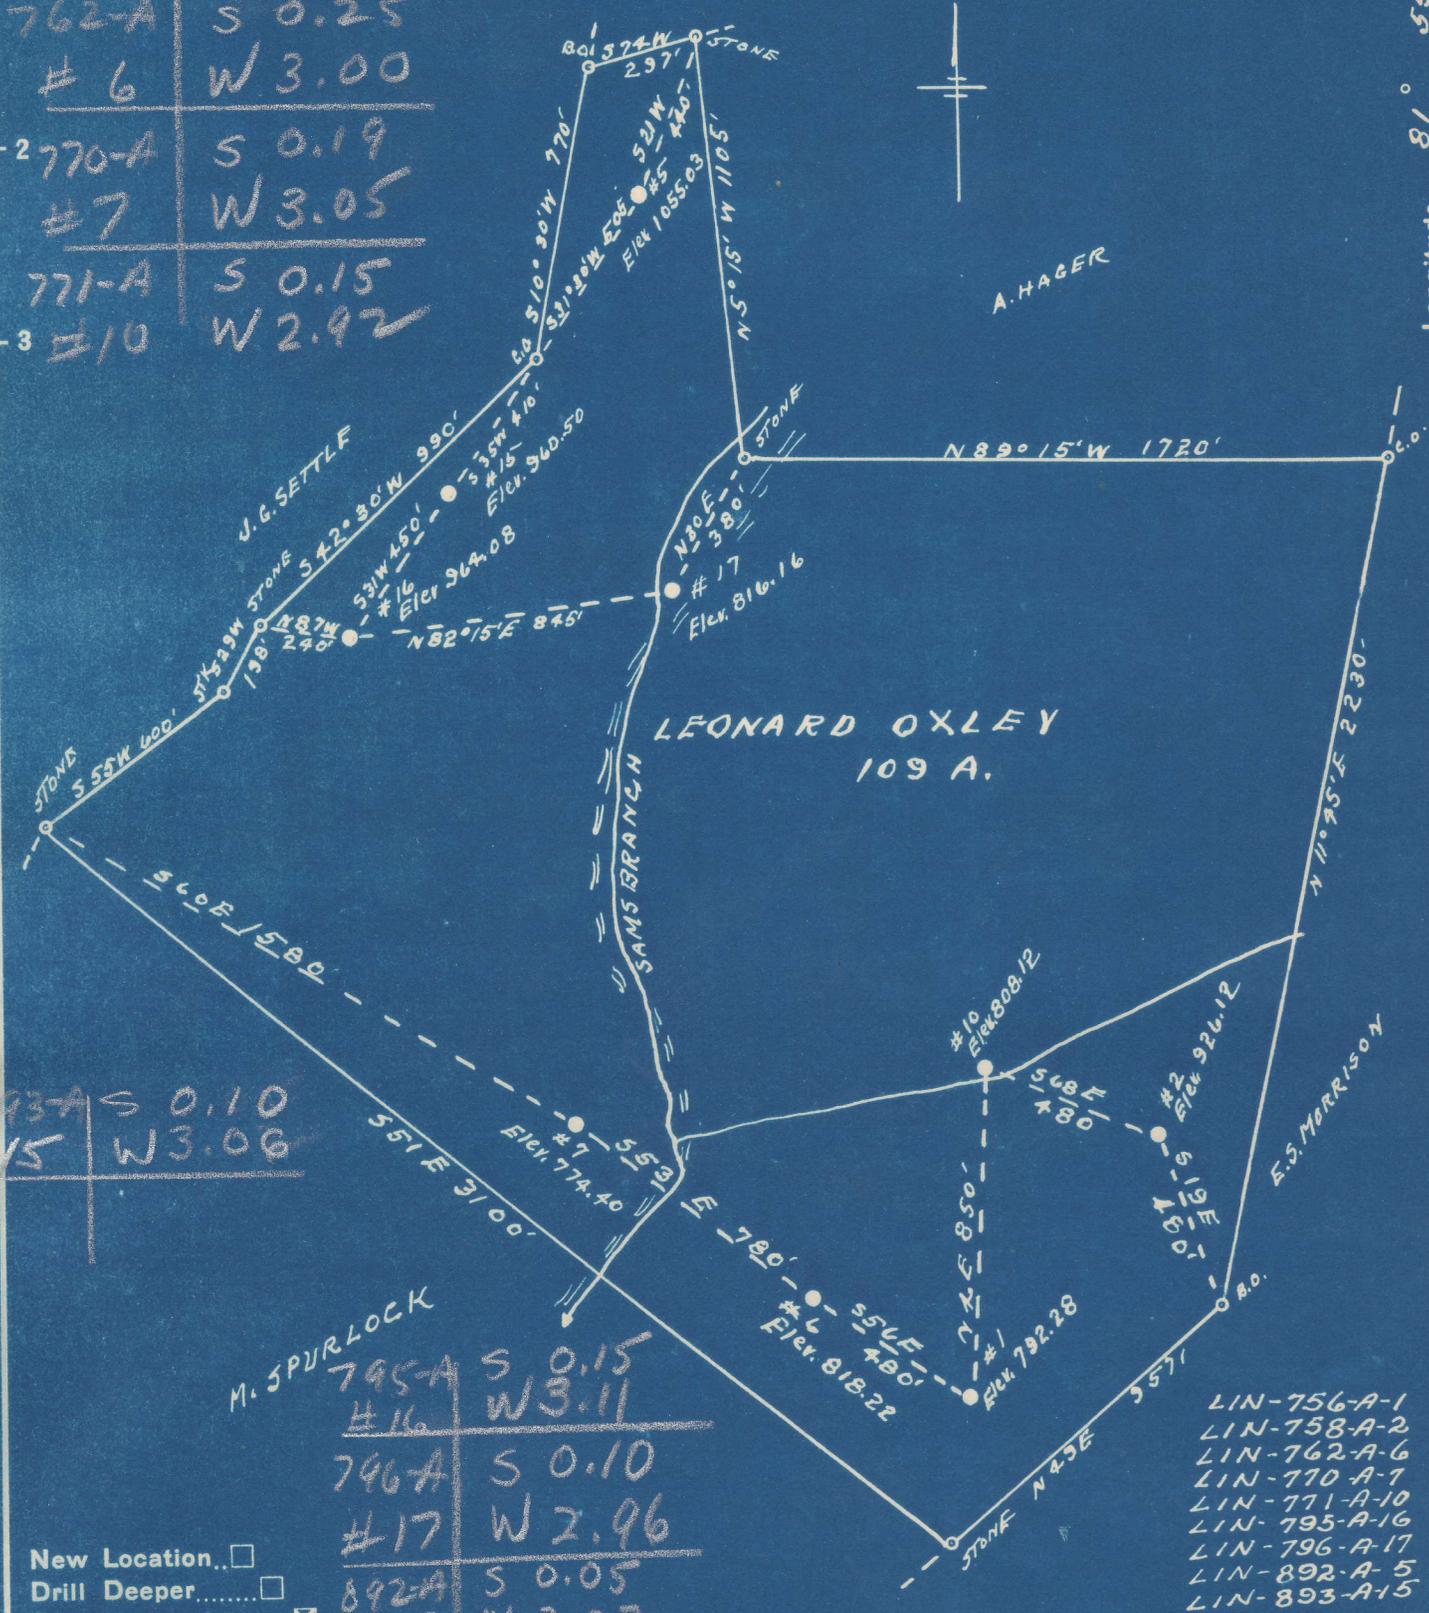

893A S 0.10  
#15 W 3.06

M. SPURLOCK	795A	S 0.15
	#16	W 3.11
	796A	S 0.10
	#17	W 2.96
	892A	S 0.05
	#5	W 3.02

New Location...   
 Drill Deeper...   
 Abandonment...

- LIN-756-A-1
- LIN-758-A-2
- LIN-762-A-6
- LIN-770-A-7
- LIN-771-A-10
- LIN-795-A-16
- LIN-796-A-17
- LIN-892-A-5
- LIN-893-A-15

Company G. S. H. SUPPLY CO.  
 Address TULSA, OKLA.  
 Farm LEONARD OXLEY  
 Tract \_\_\_\_\_ Acres 100 Lease No. \_\_\_\_\_  
 Well (Farm) No. 10-15-16-17 Serial No. \_\_\_\_\_  
 Elevation (Spirit Level) SEE ABOVE  
 Quadrangle MADISON  
 County LINCOLN District DUVAL  
 Engineer L. F. Dye  
 Engineer's Registration No. 804 NW  
 File No. \_\_\_\_\_ Drawing No. \_\_\_\_\_  
 Date 3-31-79 Scale 1" = 500'

STATE OF WEST VIRGINIA  
 DEPARTMENT OF MINES  
 OIL AND GAS DIVISION  
 CHARLESTON

### WELL LOCATION MAP

FILE NO. \_\_\_\_\_

+ Denotes location of well on United States Topographic Maps, scale 1 to 62,500, latitude and longitude lines being represented by border lines as shown.

- Denotes one inch spaces on border line of original tracing.

L. OXLEY NO. 16 WELL.

795A

Duval District, Lincoln County, W. Va.  
By G. S. H. Supply Co., Box 895, Tulsa, Okla.  
Abandoned under permit Lin-.....-A?

On 109 acres.

Elevation, 964.08' L.

Shot May 4, 1917, with 80 qts.

6 $\frac{5}{8}$ " casing, 1754'; 5 $\frac{3}{8}$ " tubing, 1798'; 2" tubing, 2453'; all left in.

Oil well. Record to Dept. of Mines not dated or stamped.

Record to RCT from Mrs. Griffith Aug. 10, 1949. Old File No. 981.

	Top.	Bottom.
Salt Sand	1090	- 1679
Little Lime	1709	- 1744
Pencil Cave	1744	- 1749
Big Lime	1749	- 1939
Big Injun Sand	1939	- 1999
Brown shale	2419	- 2439
Berea Sand	2439	- 2459
Total depth		2459



STATE OF WEST VIRGINIA  
DEPARTMENT OF MINES  
OIL AND GAS DIVISION

981

WELL RECORD

Permit No. Ab 795-A on plat 756-A Oil or Gas Well X  
(KIND)

Company D. A. H. Supply Co.  
Address Box 895, Tulsa, Okla.  
Farm L. Oxley Acres 109  
Location (waters) \_\_\_\_\_  
Well No. 16 Elev. 964.08  
District Duval County Lincoln  
The surface of tract is owned in fee by \_\_\_\_\_  
Address \_\_\_\_\_  
Mineral rights are owned by \_\_\_\_\_  
Address \_\_\_\_\_  
Drilling commenced \_\_\_\_\_  
Drilling completed \_\_\_\_\_  
Date Shot 5-4-17 From \_\_\_\_\_ To \_\_\_\_\_  
With 80 qts.  
Open Flow \_\_\_\_\_ /10ths Water in \_\_\_\_\_ Inch  
\_\_\_\_\_ /10ths Merc. in \_\_\_\_\_ Inch  
Volume \_\_\_\_\_ Cu. Ft.  
Rock Pressure \_\_\_\_\_ lbs. \_\_\_\_\_ hrs.  
Oil \_\_\_\_\_ bbls., 1st 24 hrs.  
Fresh water \_\_\_\_\_ feet \_\_\_\_\_ feet  
Salt water \_\_\_\_\_ feet \_\_\_\_\_ feet

Casing and Tubing	Used in Drilling	Left in Well	Packers
Size			Kind of Packer
16			
13			
10			Size of
8 1/4			
6 5/8		1754	Depth set
5 3/16		1798	
3			Perf. top
2		2453	Perf. bottom
Liners Used			Perf. top
			Perf. bottom

CASING CEMENTED \_\_\_\_\_ SIZE \_\_\_\_\_ No. Ft. \_\_\_\_\_ Date \_\_\_\_\_  
COAL WAS ENCOUNTERED AT \_\_\_\_\_ FEET \_\_\_\_\_ INCHES  
\_\_\_\_\_ FEET \_\_\_\_\_ INCHES FEET \_\_\_\_\_ INCHES  
\_\_\_\_\_ FEET \_\_\_\_\_ INCHES FEET \_\_\_\_\_ INCHES

Formation	Color	Hard or Soft	Top	Bottom	Oil, Gas or Water	Depth Found	Remarks
Salt sand			1090	1679			
Little line			1709	1744			
Pencil cave			1744	1749			
Big lime			1749	1939			
Big Inj un			1939	1999			
Brown shale			2419	2439			
Berea			2439	2459			