



177K 2-25-85

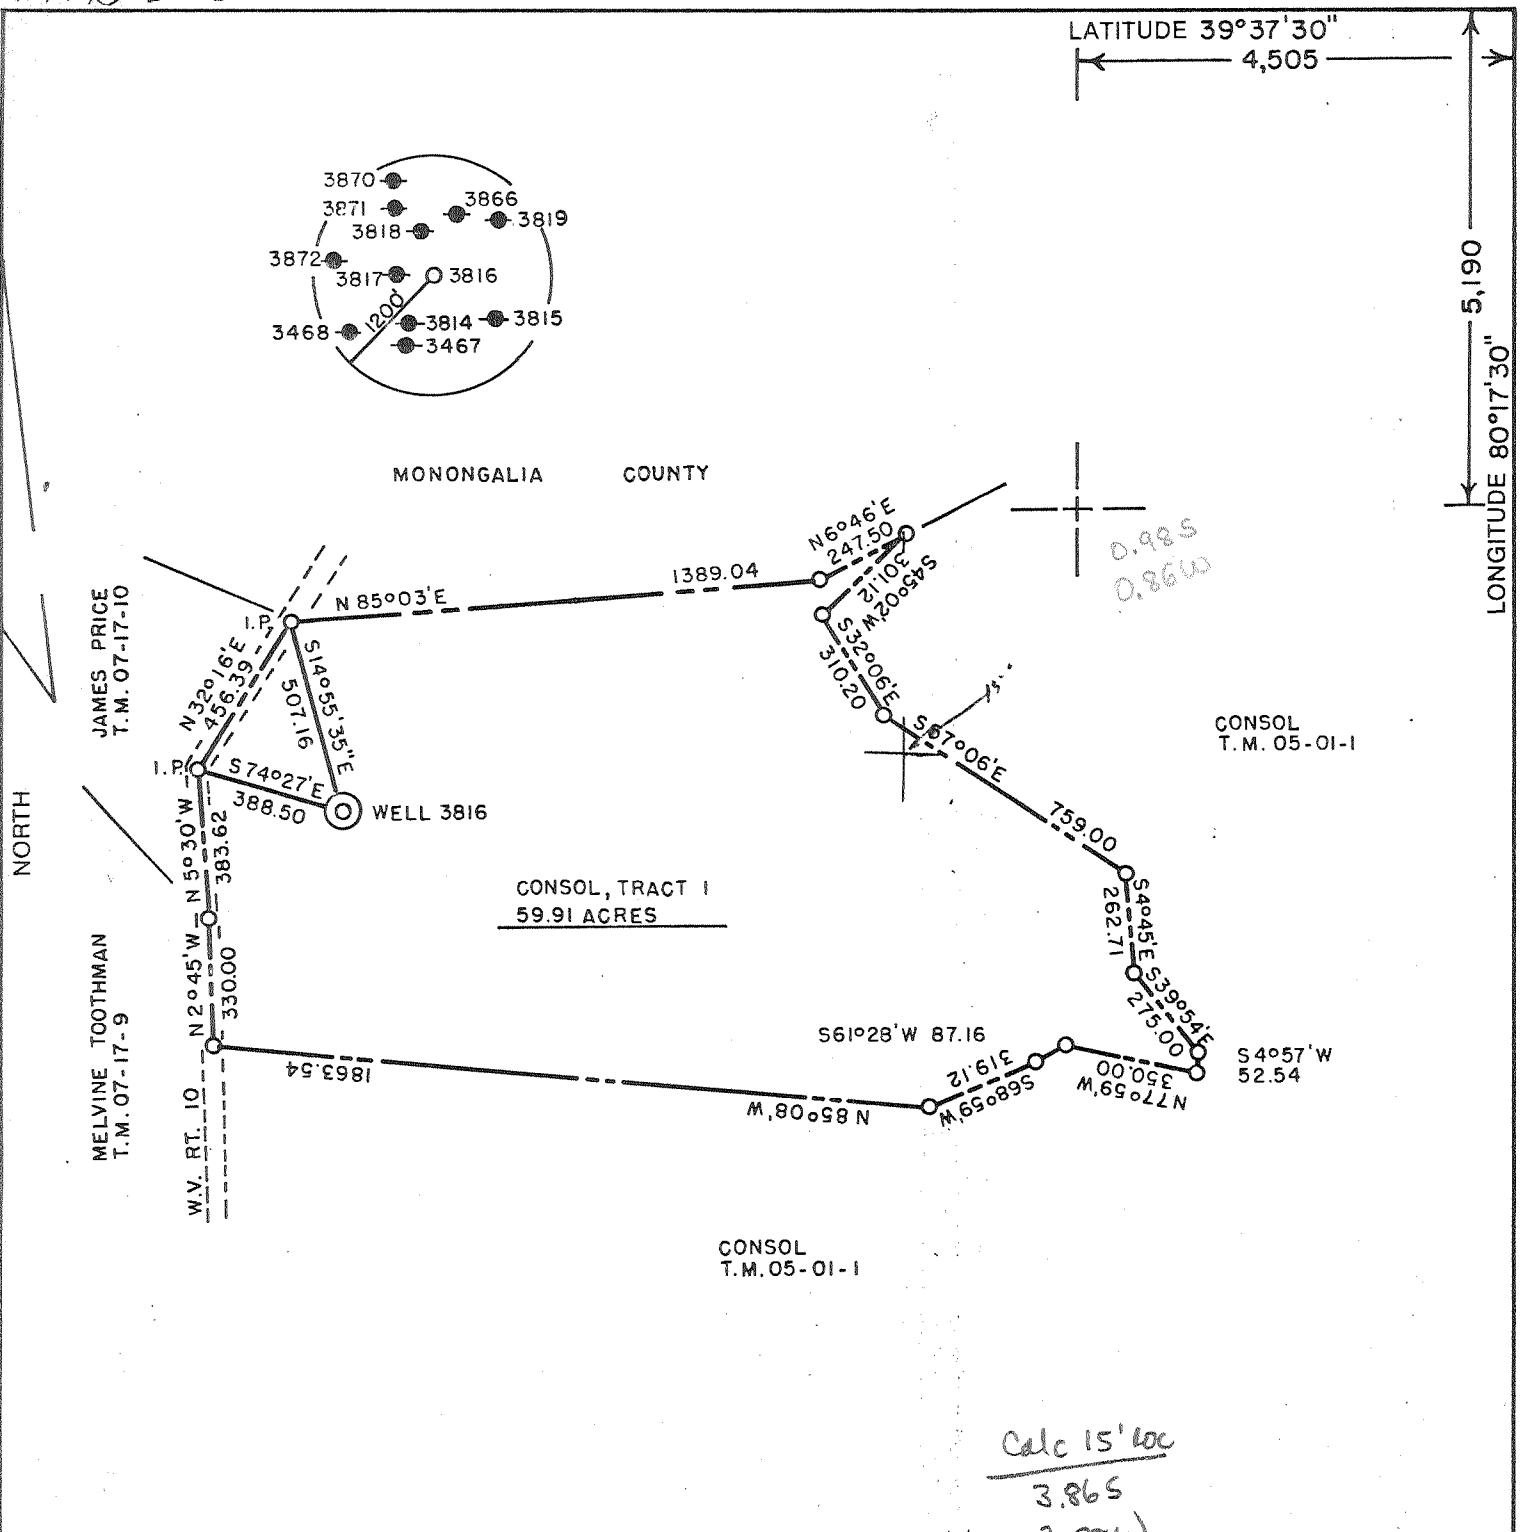

(+) DENOTES LOCATION OF WELL ON UNITED STATES TOPOGRAPHIC MAPS

FILE NO. _____
 DRAWING NO. _____
 SCALE 1" = 500'
 MINIMUM DEGREE OF ACCURACY 1 IN 5000
 PROVEN SOURCE OF ELEVATION COMPANY SURVEY
TIED INTO THE U.S.G.S. NETWORK

I THE UNDERSIGNED, HEREBY CERTIFY THAT THIS PLAT IS CORRECT TO THE BEST OF MY KNOWLEDGE AND BELIEF AND SHOWS ALL THE INFORMATION REQUIRED BY LAW AND THE REGULATIONS ISSUED AND PRESCRIBED BY THE DEPARTMENT OF MINES.
 (SIGNED) R. Nelson McCoy
 R.P.E. _____ L.L.S. 116

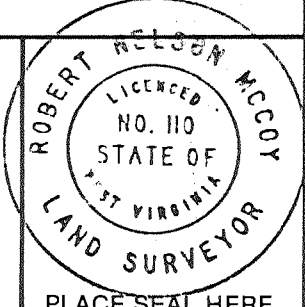

STATE OF WEST VIRGINIA
 DEPARTMENT OF MINES
OIL AND GAS DIVISION



DATE FEBRUARY 8, 19 85
 OPERATOR'S WELL NO. 3816
 API WELL NO. _____

WELL TYPE: OIL ___ GAS ___ LIQUID INJECTION ___ WASTE DISPOSAL ___
 (IF "GAS,") PRODUCTION ___ STORAGE ___ DEEP ___ SHALLOW X ABANDONED X
 LOCATION: ELEVATION 1455.62 WATER SHED SUGAR RUN
 DISTRICT PAW PAW COUNTY MARION
 QUADRANGLE MANNINGTON, W.V. 7.5 +15'EC
 SURFACE OWNER CONSOLIDATION COAL COMPANY ACREAGE 59.91
 OIL & GAS ROYALTY OWNER UNKNOWN LEASE ACREAGE _____
 LEASE NO. _____

PROPOSED WORK: DRILL ___ CONVERT ___ DRILL DEEPER ___ REDRILL X FRACTURE OR STIMULATE ___ PLUG OFF OLD FORMATION ___ PERFORATE NEW FORMATION ___ OTHER PHYSICAL CHANGE IN WELL (SPECIFY) _____
 MAR 23 1987

PLUG AND ABANDON ___ CLEAN OUT AND REPLUG X
 TARGET FORMATION NONE ESTIMATED DEPTH _____
 WELL OPERATOR CONSOLIDATION COAL COMPANY DESIGNATED AGENT ROGER E. DUCKWORTH

MARION COUNTY NAME

0808-P PERMIT

FORM IV-6 (6-78) H.T. HALL

RECEIVED
MAY 28 1987

DIVISION OF OIL & GAS
DEPARTMENT OF ENERGY

AFFIDAVIT OF PLUGGING AND FILLING WELL

AFFIDAVIT SHOULD BE MADE IN TRIPPLICATE, one copy mailed to the Division, one copy to be retained by the Well Operator and the third copy (and extra copies if required) should be mailed to each coal operator at their respective addresses.

<u>Consolidation Coal Company</u> Coal Operator or Owner P.O. Box 1314, Morgantown, WV 26507-1314 Address	<u>Consolidation Coal Company</u> Name of Well Operator P.O. Box 1314, Morgantown, WV 26507-1314 Complete Address
<u>Consolidation Coal Co.</u> Coal Operator or Owner P.O. Box 1314, Morgantown, WV 26507-1314 Address	March 16, 1987 WELL AND LOCATION
<u>Consolidation Coal Co.</u> Lease or Property Owner P.O. Box 1314, Morgantown, WV 26507-1314 Address	Paw Paw District Marion County
	WELL NO. <u>Consol 3816</u>
	Farm

STATE INSPECTOR SUPERVISING PLUGGING Don Ellis
AFFIDAVIT

STATE OF WEST VIRGINIA,
County of Monongalia

ss:

Larry L. Yost and David D. Yost

being first duly sworn according to law depose and say that they are experienced in the work of plugging and filling oil and gas wells and were employed by Consolidation Coal Co. _____, well operator, and participated in the work of plugging and filling the above well, that said work was commenced on the 1st. day of April, 19 87, and that the well was plugged and filled in the following manner:

Sand or Zone Record Formation	Filling Material	Plugs Used Size & Kind	Casing	
			CSG PULLED	CSG LEFT IN
	Cleaned well bore to 1756'. Made cuts in 8" at 1300', 1204', & 1150'. Top of 8" is at 1130' & bottom at 1680'. Ran coal protection string as follows: 1300' of 4 1/2" casing; 398' of 2 3/8" tubing. Latchdown plug at 1270', float valve at 1300', swedge at 1300'. Circulated cement to surface as follows: 950 sacks of Poz Mix; 200 sacks of Thixotropic; 1,000 gal. mud flush.	8"		550'
Coal Seams	Let set. Bailed dry.		Description of Monument	
(Name) Pittsburgh(1138)			6' of 4 1/2" casing with plaque stating: Consol 3816 47-049-0808-P	
(Name)				
(Name)				
(Name)				

and that the work of plugging and filling said well was completed on the 16th day of April, 19 87.

And further deponents saith not.

Sworn to and subscribed before me this 27th day of April, 19 87.
Larry L. Yost
David D. Yost
Kelli D. Wilson
Notary Public