

STATE OF WEST VIRGINIA  
DEPARTMENT OF ENVIRONMENTAL PROTECTION  
OFFICE OF OIL AND GAS

AFFIDAVIT OF PLUGGING AND FILLING WELL

AFFIDAVIT SHOULD BE IN TRIPLICATE, one copy mailed to the Department, one copy to be retained by the Well Operator and the third copy (and extra copies if required) should be mailed to each coal operator at their respective addresses.

Farm name: Mason Dixon Farms, LLC Operator Well No.: 2265

LOCATION: Elevation: 762.0 Quadrangle: Cameron, WV  
District: Liberty County: Marshall  
Latitude: 14494 Feet South of 39 Deg. 47 Min. 30 Sec.  
Longitude: 8526 Feet West of 80 Deg. 35 Min. 00 Sec.

Well Type: OIL \_\_\_\_\_ GAS X \_\_\_\_\_

Company Columbia Gas Transmission, LLC Coal Operator Murray American Energy, Inc.  
1700 MacCorkle Ave. SE or Owner 46226 National Road  
Charleston, WV 25325 St. Clairsville, OH 43950  
Agent Brad Nelson Coal Operator \_\_\_\_\_  
Permit Issued Date 09/11/2018 or Owner \_\_\_\_\_

AFFIDAVIT

RECEIVED  
Office of Oil and Gas

STATE OF WEST VIRGINIA,  
County of Marshall ss:

Brad Nelson and Bo Hampson being first duly sworn according to law, depose and say that they are experienced in the work of plugging and filling oil and gas wells and were employed by the above named well operator, and participated in the work of plugging and filling the above well say that said work was commenced on the 27th day of February, 2019, and the well was plugged and filled in the following manner:

APR 07 2019  
WV Department of Environmental Protection

TYPE	FROM	TO	PIPE REMOVED	LEFT
Cement	Surface	276'	None	7", 8-5/8", 10-3/4"
Cement	276'	414'	None	7", 8-5/8"
Cement	414'	1066'	None	7", 8-5/8"
Cement	1066'	1250'	None	7"
Cast Iron Bridge Plug	1250'	1253'	None	7"
Cement	1286'	1560'	None	7"
Cement	1560'	1587'	None	None

See Additional Plugging Data

Description of monument: 8" steel casing with API number, 3 ft. above ground level and that the work of plugging and filling said well was completed on the 6th day of March, 2019.

And further deponents saith not. Brad Nelson  
Bo Hampson

Commonwealth of PA  
County of Washington

Sworn and subscribe before me this 8th day of March, 2019

COMMONWEALTH OF PENNSYLVANIA  
NOTARIAL SEAL  
Patrice F. Slusser, Notary Public  
North Union Twp., Fayette County  
My Commission Expires June 20, 2019

My commission expires: 6/20/2019  
Patrice F. Slusser  
Notary Public

Affidavit reviewed by the Office of Oil and Gas: Jim Wickham Title: Oil & Gas Inspector






~ not to scale ~

VICTORY B 2265  
Post P&A  
(as of 03/05/2019)

04/12/2019

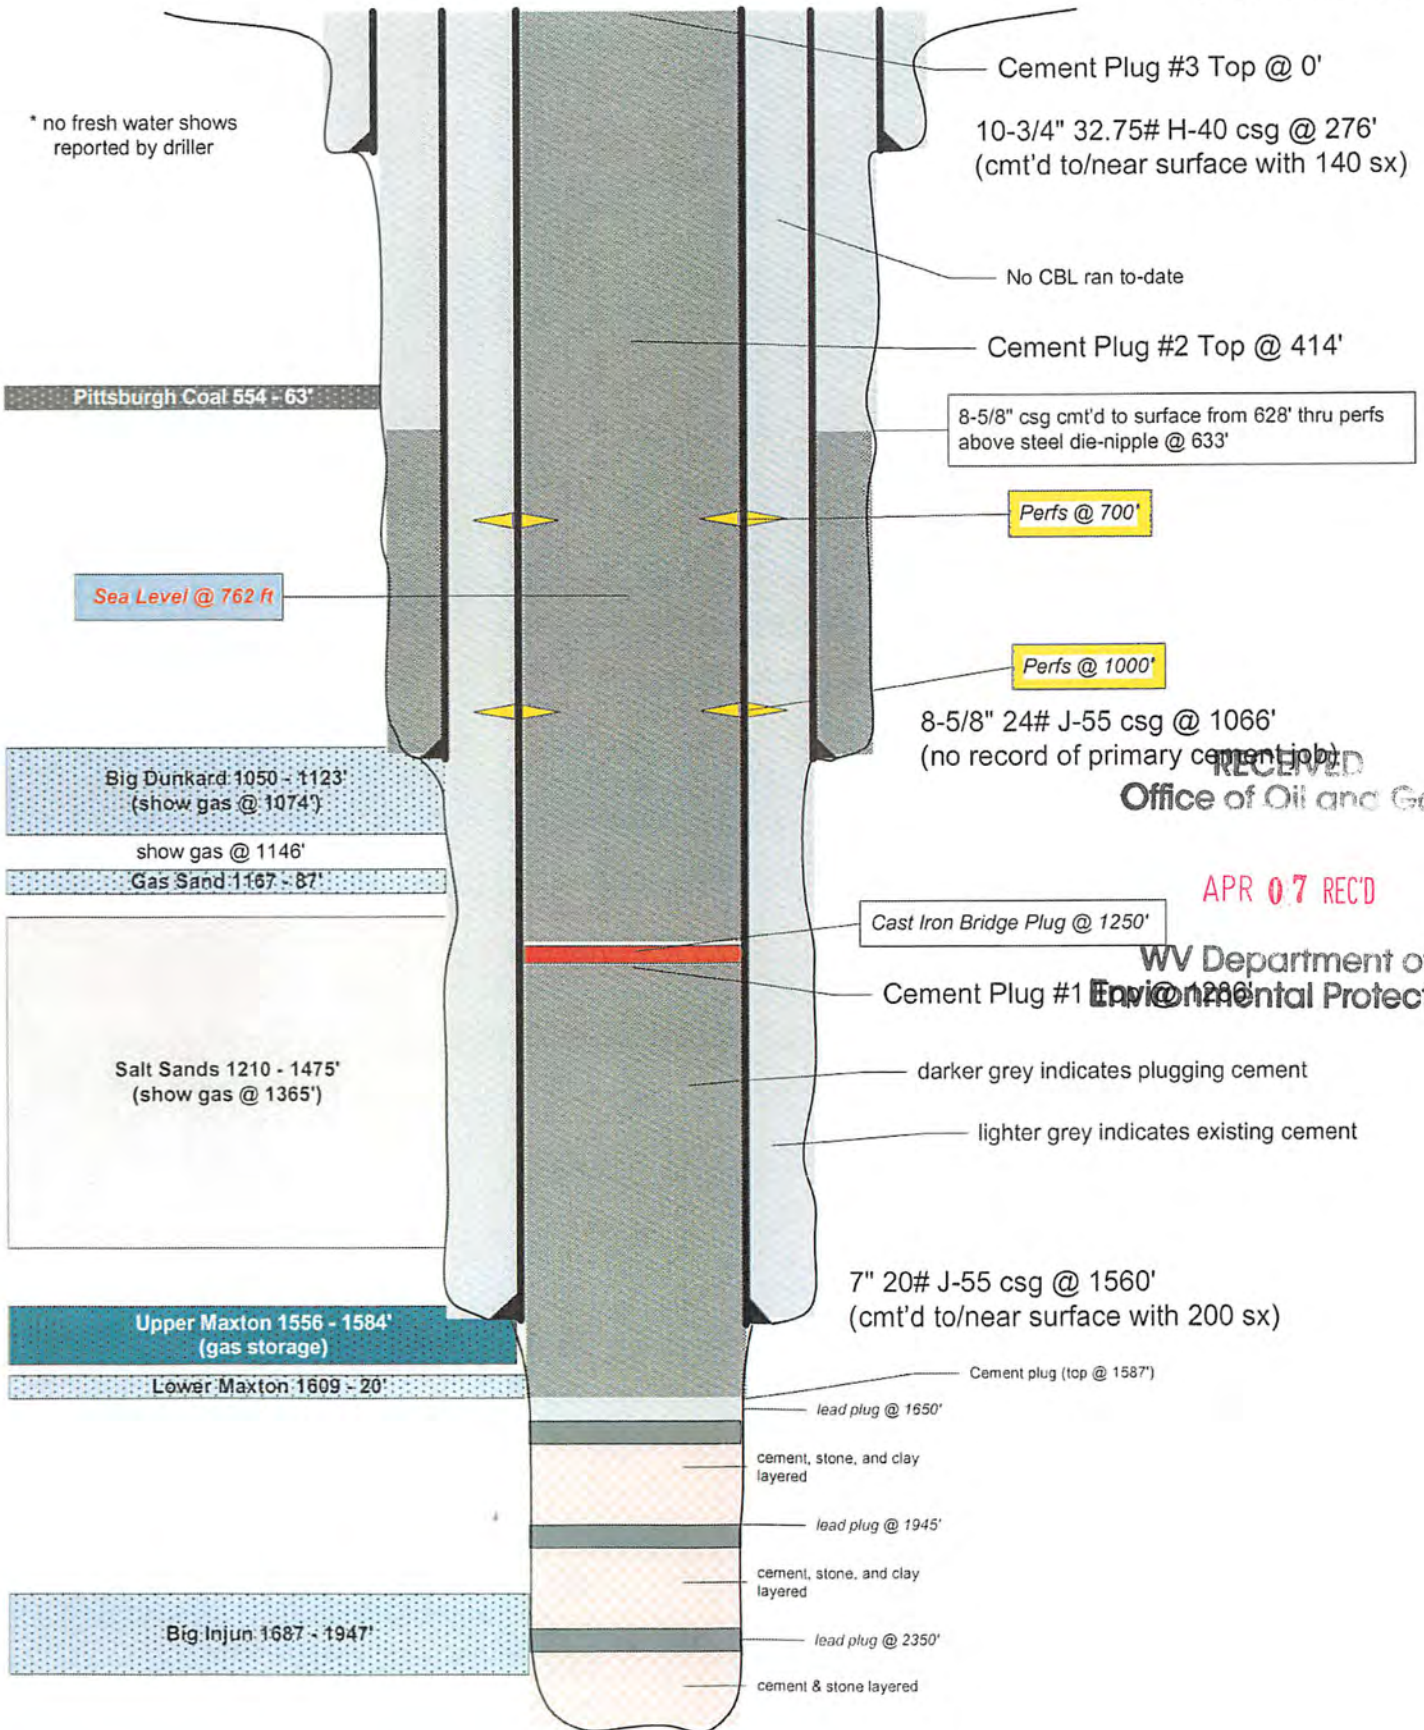

RECEIVED  
Office of Oil and Gas

APR 07 REC'D

WV Department of Environmental Protection



~ not to scale ~

**VICTORY B 2265**  
**Prior to P&A**  
(as of 6/7/18)

\* no fresh water shows reported by driller

10-3/4" 32.75# H-40 csg @ 276'  
(cmt'd to/near surface with 140 sx)

No CBL ran to-date

Pittsburgh Coal 554 - 63'

8-5/8" csg cmt'd to surface from 628' thru perfs above steel die-nipple @ 633'

Sea Level @ 762 ft

Big Dunkard 1050 - 1123'  
(show gas @ 1074')

show gas @ 1146'

Gas Sand 1167 - 87'

Salt Sands 1210 - 1475'  
(show gas @ 1365')

8-5/8" 24# J-55 csg @ 1066'  
(no record of primary cement job)

RECEIVED  
Office of Oil and Gas

APR 07 REC'D

WV Department of  
Environmental Protection

Upper Maxton 1556 - 1584'  
(gas storage)

Lower Maxton 1609 - 20'

7" 20# J-55 csg @ 1560'  
(cmt'd to/near surface with 200 sx)

Cement plug (top @ 1587')

lead plug @ 1650'

cement, stone, and clay layered

lead plug @ 1945'

cement, stone, and clay layered

lead plug @ 2350'

cement & stone layered

Big Injun 1687 - 1947'

Original TD 2667'