



west virginia department of environmental protection

Office of Oil and Gas
601 57th Street, S.E.
Charleston, WV 25304
(304) 926-0450
fax: (304) 926-0452

Harold D. Ward, Cabinet Secretary
www.dep.wv.gov

Tuesday, March 29, 2022
WELL WORK PLUGGING PERMIT
Coal Bed Methane Well Plugging

MONUMENT OIL & GAS, LLC
929 CHARLESTON RD.

SPENCER, WV 25276

Re: Permit approval for 5A1
47-051-01085-00-00

This well work permit is evidence of permission granted to perform the specified well work at the location described on the attached pages and located on the attached plat, subject to the provisions of Chapter 22 of the West Virginia Code of 1931, as amended, and all rules and regulations promulgated thereunder, and to any additional specific conditions and provisions outlined in the pages attached hereto. Notification shall be given by the operator to the Oil and Gas Inspector at least 24 hours prior to the construction of roads, locations, and/or pits for any permitted work. In addition, the well operator shall notify the same inspector 24 hours before any actual well work is commenced and prior to running and cementing casing. Spills or emergency discharges must be promptly reported by the operator to 1-800-642-3074 and to the Oil and Gas Inspector.

Upon completion of the plugging well work, the above named operator will reclaim the site according to the provisions of WV Code 22-6-30. Please be advised that form WR-38, Affidavit of Plugging and Filling Well, is to be submitted to this office within 90 days of completion of permitted well work, as should form WR-34 Discharge Monitoring Report within 30 days of discharge of pits, if applicable. Failure to abide by all statutory and regulatory provisions governing all duties and operations hereunder may result in suspension or revocation of this permit and, in addition, may result in civil and/or criminal penalties being imposed upon the operators.

Per 35 CSR 4-5.2.g this permit will expire in two (2) years from the issue date unless permitted well work is commenced. If there are any questions, please feel free to contact me at (304) 926- 0450.

A handwritten signature in blue ink, appearing to read 'James A. Martin', is positioned above the printed name and title.

James A. Martin
Chief

Operator's Well Number: 5A1
Farm Name: NEELY, LARRY
U.S. WELL NUMBER: 47-051-01085-00-00
Coal Bed Methane Well Plugging
Date Issued: 3/29/2022

Promoting a healthy environment.

PERMIT CONDITIONS

West Virginia Code § 22-6-11 allows the Office of Oil and Gas to place specific conditions upon this permit. Permit conditions have the same effect as law. Failure to adhere to the specified permit conditions may result in enforcement action.

CONDITIONS

1. All pits must be lined with a minimum of 20 mil thickness synthetic liner.
2. In the event of an accident or explosion causing loss of life or serious personal injury in or about the well or while working on the well, the well operator or its contractor shall give notice, stating the particulars of the accident or explosion, to the oil and gas inspector and the Chief within twenty-four (24) hours.
3. Well work activities shall not constitute a hazard to the safety of persons.

WW-4B
Rev. 2/01

1) Date Feb 28, 2022
2) Operator's
Well No. 5A1
3) API Well No. 47-51 - 1085

STATE OF WEST VIRGINIA
DEPARTMENT OF ENVIRONMENTAL PROTECTION
OFFICE OF OIL AND GAS

APPLICATION FOR A PERMIT TO PLUG AND ABANDON

- 4) Well Type: Oil ___ / Gas X / Liquid injection ___ / Waste disposal ___ /
(If "Gas, Production X or Underground storage ___) Deep ___ / Shallow X
- 5) Location: Elevation 1364 Watershed Tributary Upper Bowman Run
District Meade County Marshall Quadrangle Camerson
- 6) Well Operator Monument Oil & Gas LLC 7) Designated Agent _____
Address 929 Charleston Rd. Address _____
Spencer, WV 25276
- 8) Oil and Gas Inspector to be notified 9) Plugging Contractor
Name Gayne Knitowski Name Contractor Services Inc. of WV
Address P.O. Box 108 Address 929 Charleston Road
304-546-8171 Spencer, WV 25276

10) Work Order: The work order for the manner of plugging this well is as follows:

See Attached.

NO Well records available.

STRONG POSSIBILITY THIS IS A GOB WELL AND THE SCHEMATIC IS ACCURATE. IF SO, GRAVEL, BENTONITE PELLETS AND GRAVEL MAY BE USED AS BOTTOM HOLE PLUG.

JWM

Notification must be given to the district oil and gas inspector 24 hours before permitted work can commence.

Work order approved by inspector Gayne Knitowski Date 3-1-2022

Digitally signed by Gayne Knitowski
Date: 2022.03.01 08:31:47 -0500

4705101085P

Well: 5A1
County: Marshall
API# 047-051-01085

Plug and Abandon Well

GOR WELL

Well Design:

Procedure:


Notify WV DEP 48 hours prior to commencement of operations.
Setup containment and necessary ECD's
Move in Rig up Equipment
Pull tubing if present
Dump pea gravel or set CIBP
Trip in hole with tubing, set Cement Plug TD to surface, TOOH
Install monument, rig down move off
Remove containment and unneeded ECD's

GJK 3-1-2022

FIGURE 1
CNX GAS COMPANY LLC
CBM-5A1 DEGAS

4705101085P

ORIGINAL CASING/
PROPOSED PLUGGING AND ABANDONMENT SCHEMATIC

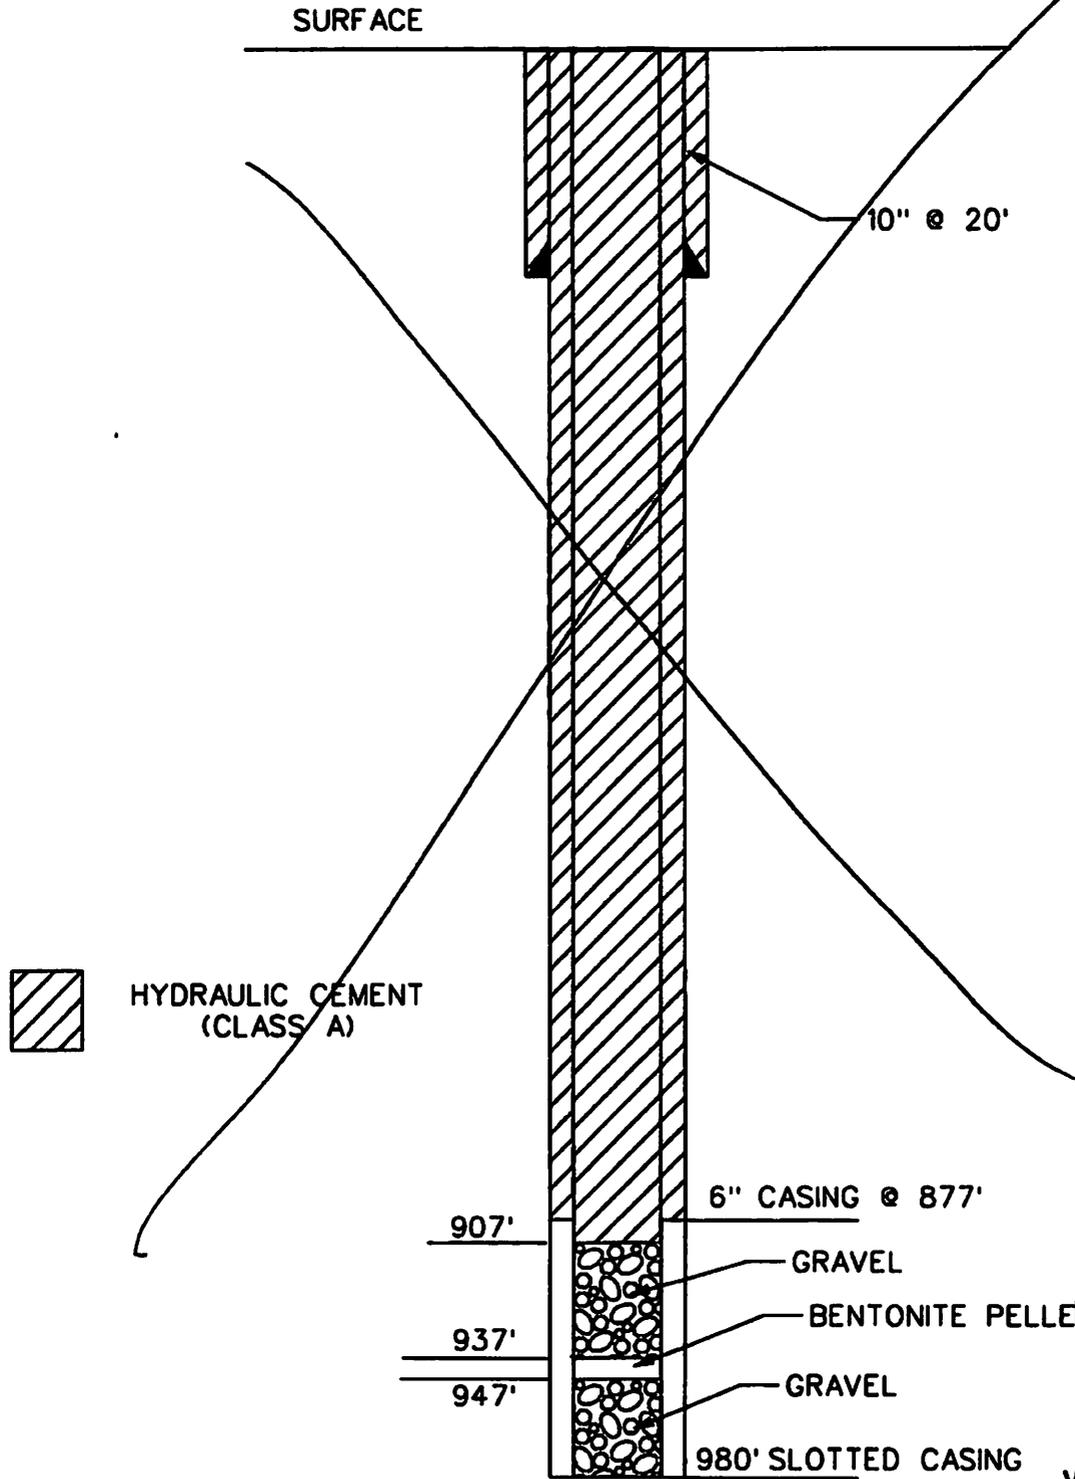

6/22/07

RECEIVED
Office of Oil & Gas
OCT 29 2007
WV Department of
Environmental Protection
TOTAL DEPTH - 980'
NOT TO SCALE

STATE OF WEST VIRGINIA
DEPARTMENT OF ENVIRONMENTAL PROTECTION, OFFICE OF OIL AND GAS
COALBED METHANE PERMIT APPLICATION

1) Well Operator: CNX Gas Company LLC 2) Well Name Well No 5A1 51-5-370

3) Operator's Well Number 5A1 4) Elevation 1364.13'

5) Well Type: (a) Oil / or Gas / (b) If Gas: Production / Underground Storage / CBM X / Deep / Shallow X /

6) Proposed Target Formation(s): Pittsburgh Coal Seam Mine Methane

7) Proposed Total Depth: 980' RECEIVED Office of Oil & Gas

8) Approximate Fresh Water Strata Depths: Not Known OCT 29 2007

9) Approximate Salt Water Depths: Not Known WV Department of Environmental Protection

10) Approximate Coal Seam Depths: 1062.95'
11) Does Land Contain Coal Seams Tributary to Active Mines? Yes X / No /

12) (a) Proposed Well Work: Convert an existing ventilation borehole (Well No. 5A1) to a producing CBM Gob well.

(b) If Stimulation Proposed, Describe Means to be Used to Stimulate Well: No Stimulation

13) (a) Does the proposed operation plan to convert an existing well (as defined in W. Va. Code § 22-6-1) or a vertical ventilation hole to a coalbed methane well? Yes X / No /

(b) If yes, please attach to this Application a list of all formations from which production is anticipated and a description of any plans to plug any portion of the well. (See Attachment 13b).

14) (a) Will the proposed coalbed methane well be completed in some but not all coal seams for production (except for a gob well or vent hole proposed to be converted to a well)? Yes / No / N/A

(b) If yes, please attach to this Application a plan and design for the well which will protect all workable coal seams which will be penetrated by the well.

15) (a) Does the proposed operation include horizontal drilling of a well commenced on the surface? Yes / No X /

(b) If yes, please attach to this Application a description of such operations, including both the vertical and horizontal alignment and extent of the well from the surface to total depth.

CL# 113704 305

4705101085P
ST-01085C

Attachment 13 (b)



Production will be from the Pittsburgh Coal Seam.

RECEIVED
Office of Oil & Gas
OCT 29 2007
WV Department of
Environmental Protection

47051010850


L4	S 73°51'07" E	60.00'
L5	S 68°50'07" E	199.10'
L6	S 12°40'07" E	374.30'
L7	S 79°00'07" E	99.20'

LONGITUDE 80° 41' 15"

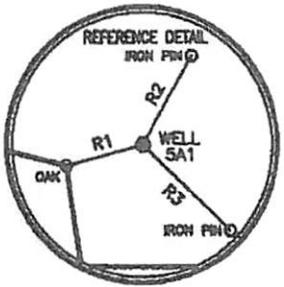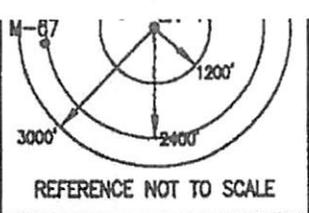

LINE	BEARING	DISTANCE
R1	S 74°45'57" W	180.83'
R2	N 29°11'55" E	230.00'
R3	S 46°19'39" E	279.42'

COORDINATES:
6,501' WEST (80°38'52.61")
4757' SOUTH (39°48'11.91")

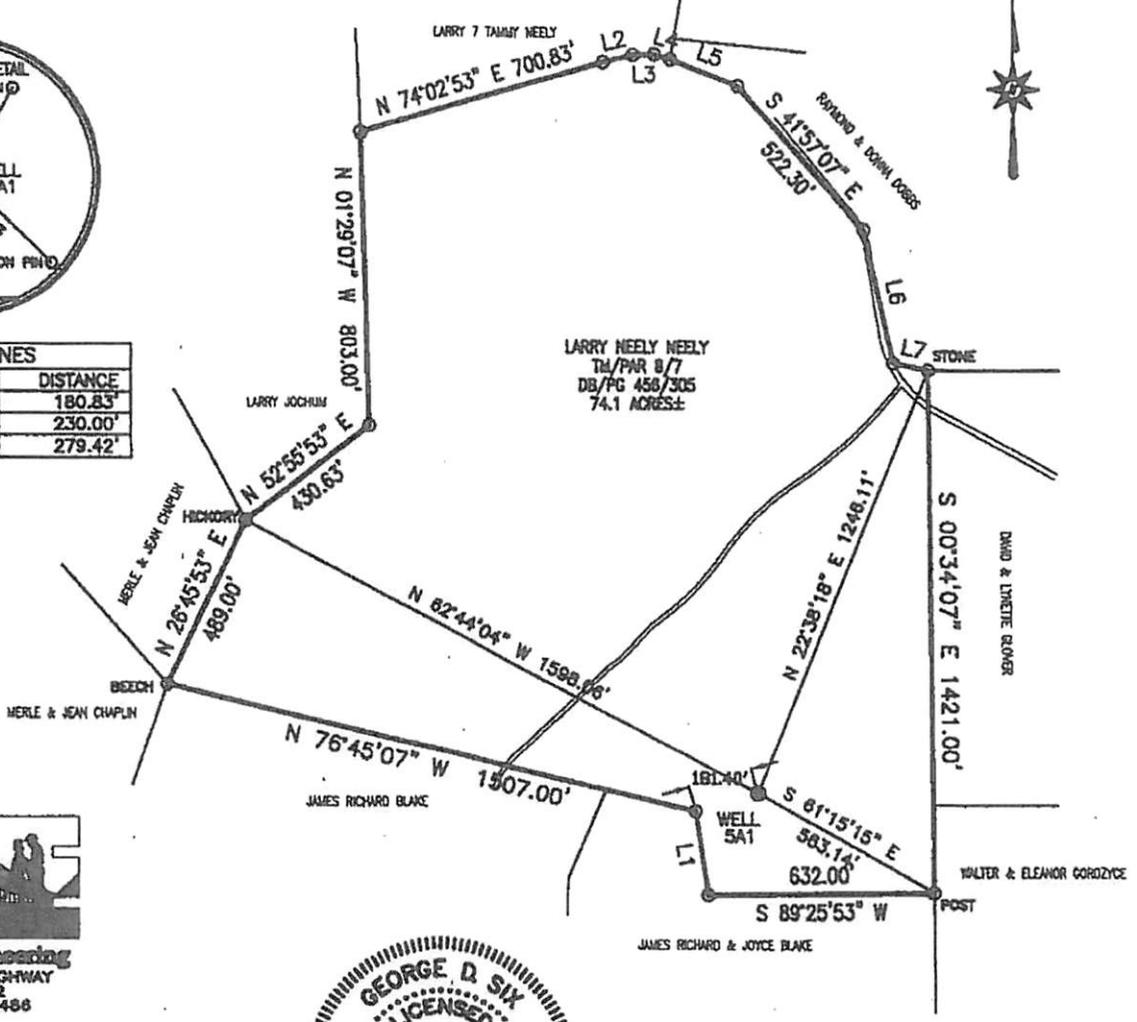

Blue Mountain Engineering
11023 MASON DIXON HIGHWAY
BURTON, WV 26582
PHONE: (304) 662-6486



I THE UNDERSIGNED, HEREBY CERTIFY THAT THIS PLAN IS CORRECT TO THE BEST OF MY KNOWLEDGE AND BELIEF AND SHOWS ALL THE INFORMATION REQUIRED BY LAW AND THE REGULATIONS ISSUED AND PRESCRIBED BY THE DEPARTMENT OF ENERGY.

(+) DENOTES LOCATION OF WELL ON UNITED STATES TOPOGRAPHIC MAPS

DATE MAY 9 20 07

OPERATOR'S WELL NO. 5A1

API WELL NO. 47 - 051 - 01085-0
STATE COUNTY PERMIT

MINIMUM DEGREE OF ACCURACY: 1/2500 FILE No.: 5A1

SCALE: 1" = 500'

PROVEN SOURCE OF ELEVATION: U.S.G.S. MONUMENT - THOMAS 1498.81'

STATE OF WEST VIRGINIA
DIVISION OF ENVIRONMENTAL PROTECTION
OFFICE OF OIL AND GAS



WELL TYPE: OIL GAS LIQUID INJECTION WASTE DISPOSAL "GAS" PRODUCTION STORAGE DEEP SHALLOW

LOCATION: ELEVATION: 1364.13' WATERSHED: UNNAMED TRIBUTARY TO UPPER BOWMAN RUN

DISTRICT: MEADE COUNTY: MARSHALL QUADRANGLE: GLEN EASTON, WV 7.5'

SURFACE OWNER: LARRY NEELY ACREAGE: 74.1 ±

ROYALTY OWNER: LARRY NEELY LEASE ACREAGE: _____

PROPOSED WORK: _____ LEASE No.: _____

DRILL: _____ CONVERT: DRILL DEEPER: _____ REDRILL: _____ FRACTURE OR STIMULATE: _____ PLUG OFF OLD: _____

FORMATION: _____ PERFORATE NEW FORMATION: _____ PLUG AND ABANDON: _____ CLEAN OUT AND REPLUG: _____ OTHER: _____

COUNTY MAPS PERMIT 1085

WW-4A
Revised 6-07

1) Date: _____
2) Operator's Well Number _____
5A1 _____
3) API Well No.: 47 - 051 - 01085

STATE OF WEST VIRGINIA
DEPARTMENT OF ENVIRONMENTAL PROTECTION, OFFICE OF OIL AND GAS
NOTICE OF APPLICATION TO PLUG AND ABANDON A WELL


4) Surface Owner(s) to be served:	5) (a) Coal Operator
(a) Name <u>Larry S. Neely</u>	Name _____
Address <u>1246 Ash Lane</u>	Address _____
<u>Lebanon, PA 17042</u>	_____
(b) Name <u>Larry S. Neely</u>	(b) Coal Owner(s) with Declaration
Address <u>1418 New Bethel Rd.</u>	Name <u>Consolidation Coal Company Attn: Land Dept.</u>
<u>Glen Easton, WV 26039</u>	Address <u>46226 National Road</u>
(c) Name _____	<u>St. Clairsville, OH 43950</u>
Address _____	Name _____
_____	Address _____
6) Inspector <u>Gayne Knifowski</u>	(c) Coal Lessee with Declaration
Address <u>P.O. Box 108</u>	Name _____
<u>Golfman, WV 26720</u>	Address _____
Telephone <u>304-546-8171</u>	_____

TO THE PERSONS NAMED ABOVE: You should have received this Form and the following documents:

- (1) The application to Plug and Abandon a Well on Form WW-4B, which sets out the parties involved in the work and describes the well its and the plugging work order; and
- (2) The plat (surveyor's map) showing the well location on Form WW-6.

The reason you received these documents is that you have rights regarding the application which are summarized in the instructions on the reverses side. However, you are not required to take any action at all.

Take notice that under Chapter 22-6 of the West Virginia Code, the undersigned well operator proposes to file or has filed this Notice and Application and accompanying documents for a permit to plug and abandon a well with the Chief of the Office of Oil and Gas, West Virginia Department of Environmental Protection, with respect to the well at the location described on the attached Application and depicted on the attached Form WW-6. Copies of this Notice, the Application, and the plat have been mailed by registered or certified mail or delivered by hand to the person(s) named above (or by publication in certain circumstances) on or before the day of mailing or delivery to the Chief.

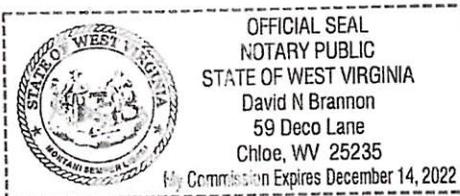	Well Operator <u>Monument Oil & Gas, LLC</u>
	By: <u>[Signature]</u>
	Its: <u>Managing Member</u>
	Address <u>929 Charleston Road</u>
	<u>Spencer, WV 25276</u>
Telephone <u>304-927-5033</u>	


Subscribed and sworn before me this 28th day of February 2022
David N. Brannon Notary Public
My Commission Expires December 14, 2022

Oil and Gas Privacy Notice
The Office of Oil and Gas processes your personal information, such as name, address and phone number, as a part of our regulatory duties. Your personal information may be disclosed to other State agencies or third parties in the normal course of business or as needed to comply with statutory or regulatory requirements, including Freedom of Information Act requests. Our office will appropriately secure your personal information. If you have any questions about our use of your personal information, please contact DEP's Chief Privacy Officer at depprivacyofficer@wv.gov.

4705101085P


999 Charleston Road
Spencer, WV 25876

2009 0820 0000 6453 8910

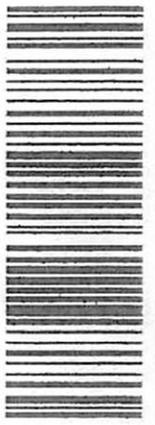

CERTIFIED MAIL™

FIRST-CLASS

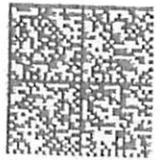

US POSTAGE™ PIONEER BOWERS
ZIP 25276 \$ 007.530
02 7H
0001312240 MAR 01 2022

Larry S. Neely
1246 Ash Lane
Lebanon, PA 17042

3/1/2022

910

U.S. Postal Service™
CERTIFIED MAIL™ RECEIPT
(Domestic Mail Only; No Insurance Coverage Provided)
For delivery information visit our website at www.usps.com.

OFFICIAL USE

Postage	\$	Postmark Here
Certified Fee		
Return Receipt Fee (Endorsement Required)		
Restricted Delivery Fee (Endorsement Required)		
Total Postage & Fees	\$	

Sent To Larry S. Neely
 Street, Apt. No.,
 or PO Box No. 1246 Ash Lane
 City, State, ZIP+4 Lebanon, PA 17042

PS Form 3800, August 2006 See Reverse for Instructions

OFFICIAL USE

U.S. Postal Service™
CERTIFIED MAIL™ RECEIPT
(Domestic Mail Only; No Insurance Coverage Provided)

For delivery information visit our website at www.usps.com

Postage	\$	Postmark Here
Certified Fee		
Return Receipt Fee (Endorsement Required)		
Restricted Delivery Fee (Endorsement Required)		
Total Postage & Fees	\$	

Sent To Larry S. Neely
 Street, Apt. No.,
 or PO Box No. 1246 Ash Lane
 City, State, ZIP+4 Lebanon, PA 17042

PS Form 3800, August 2006 See Reverse for Instructions

0168 5349 0000 0290 6002

4705101085P

929 Charleston Road
Spencer, WV 25976

Larry S. Neely
1418 New Bethel Road
Glen Easton, WV 26039



7009 0820 0000 6453 8873

FIRST-CLASS



US POSTAGE
02 7H \$007.530
0001312240 MAR 01 2022

3/1/2022

U.S. Postal Service™
CERTIFIED MAIL™ RECEIPT
 (Domestic Mail Only; No Insurance Coverage Provided)

For delivery information visit our website at www.usps.com

OFFICIAL USE

Postage	\$	Postmark Here
Certified Fee		
Return Receipt Fee (Endorsement Required)		
Restricted Delivery Fee (Endorsement Required)		
Total Postage & Fees	\$	

Sent To Larry S. Neely
 Street, Apt. No., or PO Box No. 1418 New Bethel Road
 City, State, ZIP+4 Glen Easton, WV 26039

PS Form 3800, August 2006 See Reverse for Instructions

7009 0820 0000 6453 8873

U.S. Postal Service™
CERTIFIED MAIL™ RECEIPT
 (Domestic Mail Only; No Insurance Coverage Provided)

For delivery information visit our website at www.usps.com

OFFICIAL USE

Postage	\$	Postmark Here
Certified Fee		
Return Receipt Fee (Endorsement Required)		
Restricted Delivery Fee (Endorsement Required)		
Total Postage & Fees	\$	

Sent To Larry S. Neely
 Street, Apt. No., or PO Box No. 1418 New Bethel Road
 City, State, ZIP+4 Glen Easton, WV 26039

PS Form 3800, August 2006 See Reverse for Instructions

7009 0820 0000 6453 8873

SURFACE OWNER WAIVER

Operator's Well
Number

5A1

INSTRUCTIONS TO SURFACE OWNERS NAMED ON PAGE WW4-A

The well operator named on page WW-4A is applying for a permit from the State to plug and abandon a well. (Note: If the surface tract is owned by more than three persons, then these materials were served on you because your name appeared on the Sheriff's tax ticket on the land or because you actually occupy the surface tract. In either case, you may be the only owner who will actually receive these materials.) See Chapter 22 of the West Virginia Code. Well work permits are valid for 24 months. If you do not own any interest in the surface tract, please forward these materials to the true owner immediately if you know who it is. Also, please notify the well operator and the Office of Oil and Gas.

NOTE: YOU ARE NOT REQUIRED TO FILE ANY COMMENT.

WHERE TO FILE COMMENTS AND OBTAIN ADDITIONAL INFORMATION:

Chief, Office of Oil and Gas
Department of Environmental Protection
601 57th St. SE
Charleston, WV 25304
(304) 926-0450

Time Limits and methods for filing comments. The law requires these materials to be served on or before the date the operator files his Application. You have **FIVE (5) DAYS** after the filing date to file your comments. Comments must be filed in person or received in the mail by the Chief's office by the time stated above. You may call the Chief's office to be sure of the date. Check with your postmaster to ensure adequate delivery time or to arrange special expedited handling. If you have been contacted by the well operator and you have signed a "voluntary statement of no objection" to the planned work described in these materials, then the permit may be issued at any time.

Comments must be in writing. Your comments must include your name, address and telephone number, the well operator's name and well number and the approximate location of the proposed well site including district and county from the application. You may add other documents, such as sketches, maps or photographs to support your comments.

The Chief has the power to deny or condition a well work permit based on comments on the following grounds:

- 1) The proposed well work will constitute a hazard to the safety of persons.
- 2) The soil erosion and sediment control plan is not adequate or effective;
- 3) Damage would occur to publicly owned lands or resources;
- 4) The proposed well work fails to protect fresh water sources or supplies;
- 5) The applicant has committed a substantial violation of a previous permit or a substantial violation of one or more of the rules promulgated under Chapter 22, and has failed to abate or seek review of the violation...".

If you want a copy of the permit as it is issued or a copy of the order denying the permit, you should request a copy from the Chief.

VOLUNTARY STATEMENT OF NO OBJECTION

I hereby state that I have read the instructions to surface owners and that I have received copies of a Notice and Application For A Permit To Plug And Abandon on Forms WW-4A and WW-4B, and a survey plat.

I further state that I have no objection to the planned work described in these materials, and I have no objection to a permit being issued on those materials.

**FOR EXECUTION BY A NATURAL PERSON
ETC.**

**FOR EXECUTION BY A CORPORATION,
ETC.**

_____	Date _____	Name _____	_____
Signature		By	_____
		Its	_____
			Date _____
		Signature	Date _____

4705101085P

U.S. Postal Service™
CERTIFIED MAIL™ RECEIPT
(Domestic Mail Only; No Insurance Coverage Provided)

For delivery information visit our website at www.usps.com

OFFICIAL USE

Postage	\$
Certified Fee	
Return Receipt Fee (Endorsement Required)	
Restricted Delivery Fee (Endorsement Required)	
Total Postage & Fees	\$

Postmark
Here

3/1/2022


999 Charleston Road
Spencer, WV 25876

Sent To
Consolidation Coal Company Attn: Land dept.
Street, Apt. No.,
or PO Box No. 46226 National Road
City, State, ZIP+4
St. Clairsville, OH 43950

PS Form 3800, August 2006 See Reverse for Instructions

5897

CERTIFIED MAIL™

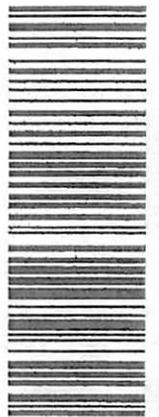

7009 0820 0000 6453 8897

Consolidation Coal Company
Attn: Land Dept
46226 National Road
St. Clairsville, OH 43950

OFFICIAL USE

U.S. Postal Service™
CERTIFIED MAIL™ RECEIPT
(Domestic Mail Only; No Insurance Coverage Provided)

For delivery information visit our website at www.usps.com

Postage	\$
Certified Fee	
Return Receipt Fee (Endorsement Required)	
Restricted Delivery Fee (Endorsement Required)	
Total Postage & Fees	\$


Postmark
Here

Sent To
Consolidation Coal Company Attn: Land
Street, Apt. No.,
or PO Box No. 46226 National Road
City, State, ZIP+4
St. Clairsville, OH 43950

PS Form 3800, August 2006

See Reverse for Instructions

FIRST-CLASS

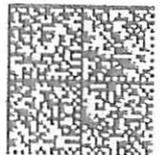

US POSTAGE
ZIP 25276 \$ 007.730
02 7H
0001312240 MAR 01 2022



4705101085 P

WW-4B

API No. 47-051-1085
Farm Name Larry Neely
Well No. 5A1

**INSTRUCTIONS TO COAL OPERATORS
OWNERS AND LESSEE**

The well operator named on the obverse side of WW-4 (B) is about to abandon the well described in the enclosed materials and will commence the work of plugging and abandoning said well on the date the inspector is notified. Which date shall not be less than five days after the day on which this notice and application so mailed is received, or in due course should be received by the Department of Environmental Protection Office of Oil & Gas.

This notice and application is given to you in order that your respective representatives may be present at the plugging and filling of said well. You are further notified that whether you are represented or not the operator will proceed to plug and fill said well in the manner required by Section 24, Article 6, Chapter 22 of the Code and given in detail on obverse side of this application.

NOTE: If you wish this well to be plugged according to 22-6-24(d) then as per Regulation 35CSR4-13.9 you must complete and return to this office on form OB-16 "Request by Coal Operator, Owner, or Lessee for plugging" prior to the issuance of this plugging permit.

WAIVER

The undersigned coal operator ____ / owner ____ / lessee ____ / of the coal under this well location has examined this proposed plugging work order. The undersigned has no objection to the work proposed to be done at this location, provided, the well operator has complied with all applicable requirements of the West Virginia Code and the governing regulations.

Date: _____

By: _____
Its _____

WW-9
(5/16)

API Number 47 - 051 - 01085
Operator's Well No. 5A1

STATE OF WEST VIRGINIA
DEPARTMENT OF ENVIRONMENTAL PROTECTION
OFFICE OF OIL AND GAS
FLUIDS/ CUTTINGS DISPOSAL & RECLAMATION PLAN

Operator Name Monument Oil & Gas LLC OP Code 494527461

Watershed (HUC 10) Tributary Upper Bowman Run Quadrangle Cameron

Do you anticipate using more than 5,000 bbls of water to complete the proposed well work? Yes No

Will a pit be used? Yes No Above ground steel pit.

If so, please describe anticipated pit waste: _____

Will a synthetic liner be used in the pit? Yes No If so, what ml.? _____

Proposed Disposal Method For Treated Pit Wastes:

- Land Application (if selected provide a completed form WW-9-GPP)
- Underground Injection (UIC Permit Number _____)
- Reuse (at API Number _____)
- Off Site Disposal (Supply form WW-9 for disposal location)
- Other (Explain _____)

Will closed loop system be used? If so, describe: N/A

Drilling medium anticipated for this well (vertical and horizontal)? Air, freshwater, oil based, etc. N/A

-If oil based, what type? Synthetic, petroleum, etc. N/A

Additives to be used in drilling medium? N/A

Drill cuttings disposal method? Leave in pit, landfill, removed offsite, etc. N/A

-If left in pit and plan to solidify what medium will be used? (cement, lime, sawdust) N/A


-Landfill or offsite name/permit number? _____

Permittee shall provide written notice to the Office of Oil and Gas of any load of drill cuttings or associated waste rejected at any West Virginia solid waste facility. The notice shall be provided within 24 hours of rejection and the permittee shall also disclose where it was properly disposed.

I certify that I understand and agree to the terms and conditions of the GENERAL WATER POLLUTION PERMIT issued on April 1, 2016, by the Office of Oil and Gas of the West Virginia Department of Environmental Protection. I understand that the provisions of the permit are enforceable by law. Violations of any term or condition of the general permit and/or other applicable law or regulation can lead to enforcement action.

I certify under penalty of law that I have personally examined and am familiar with the information submitted on this application form and all attachments thereto and that, based on my inquiry of those individuals immediately responsible for obtaining the information, I believe that the information is true, accurate, and complete. I am aware that there are significant penalties for submitting false information, including the possibility of fine or imprisonment.

Company Official Signature [Signature]
Company Official (Typed Name) J. Scott Freshwater
Company Official Title Managing Member

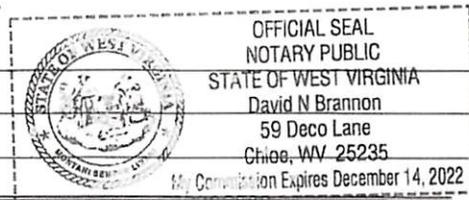

Subscribed and sworn before me this 28th day of February, 20 22

David N. Brannon Notary Public

My commission expires December 14, 2022

Operator's Well No. 5A1

Proposed Revegetation Treatment: Acres Disturbed .5 Prevegetation pH 5.5

Lime 3 Tons/acre or to correct to pH 6.5

Fertilizer type _____

Fertilizer amount 0.25 lbs/acre

Mulch Hay 2 Tons/acre

Seed Mixtures

Temporary

Permanent

Seed Type	lbs/acre
Orchard Grass	25
Red Top Clover	15

Seed Type	lbs/acre
Ladino Clover	5
KY 31	40

Attach:

Maps(s) of road, location, pit and proposed area for land application (unless engineered plans including this info have been provided). If water from the pit will be land applied, provide water volume, include dimensions (L, W, D) of the pit, and dimensions (L, W), and area in acres, of the land application area.

Photocopied section of involved 7.5' topographic sheet.

Plan Approved by: Gayne Knitowski Digitally signed by Gayne Knitowski Date: 2022.03.01 08:32:09 -05'00'

Comments: _____


Reclaim site ASAP

Title: Inspector Date: 3-1-2022

Field Reviewed? () Yes () No

CNX 5A1

4705101085P

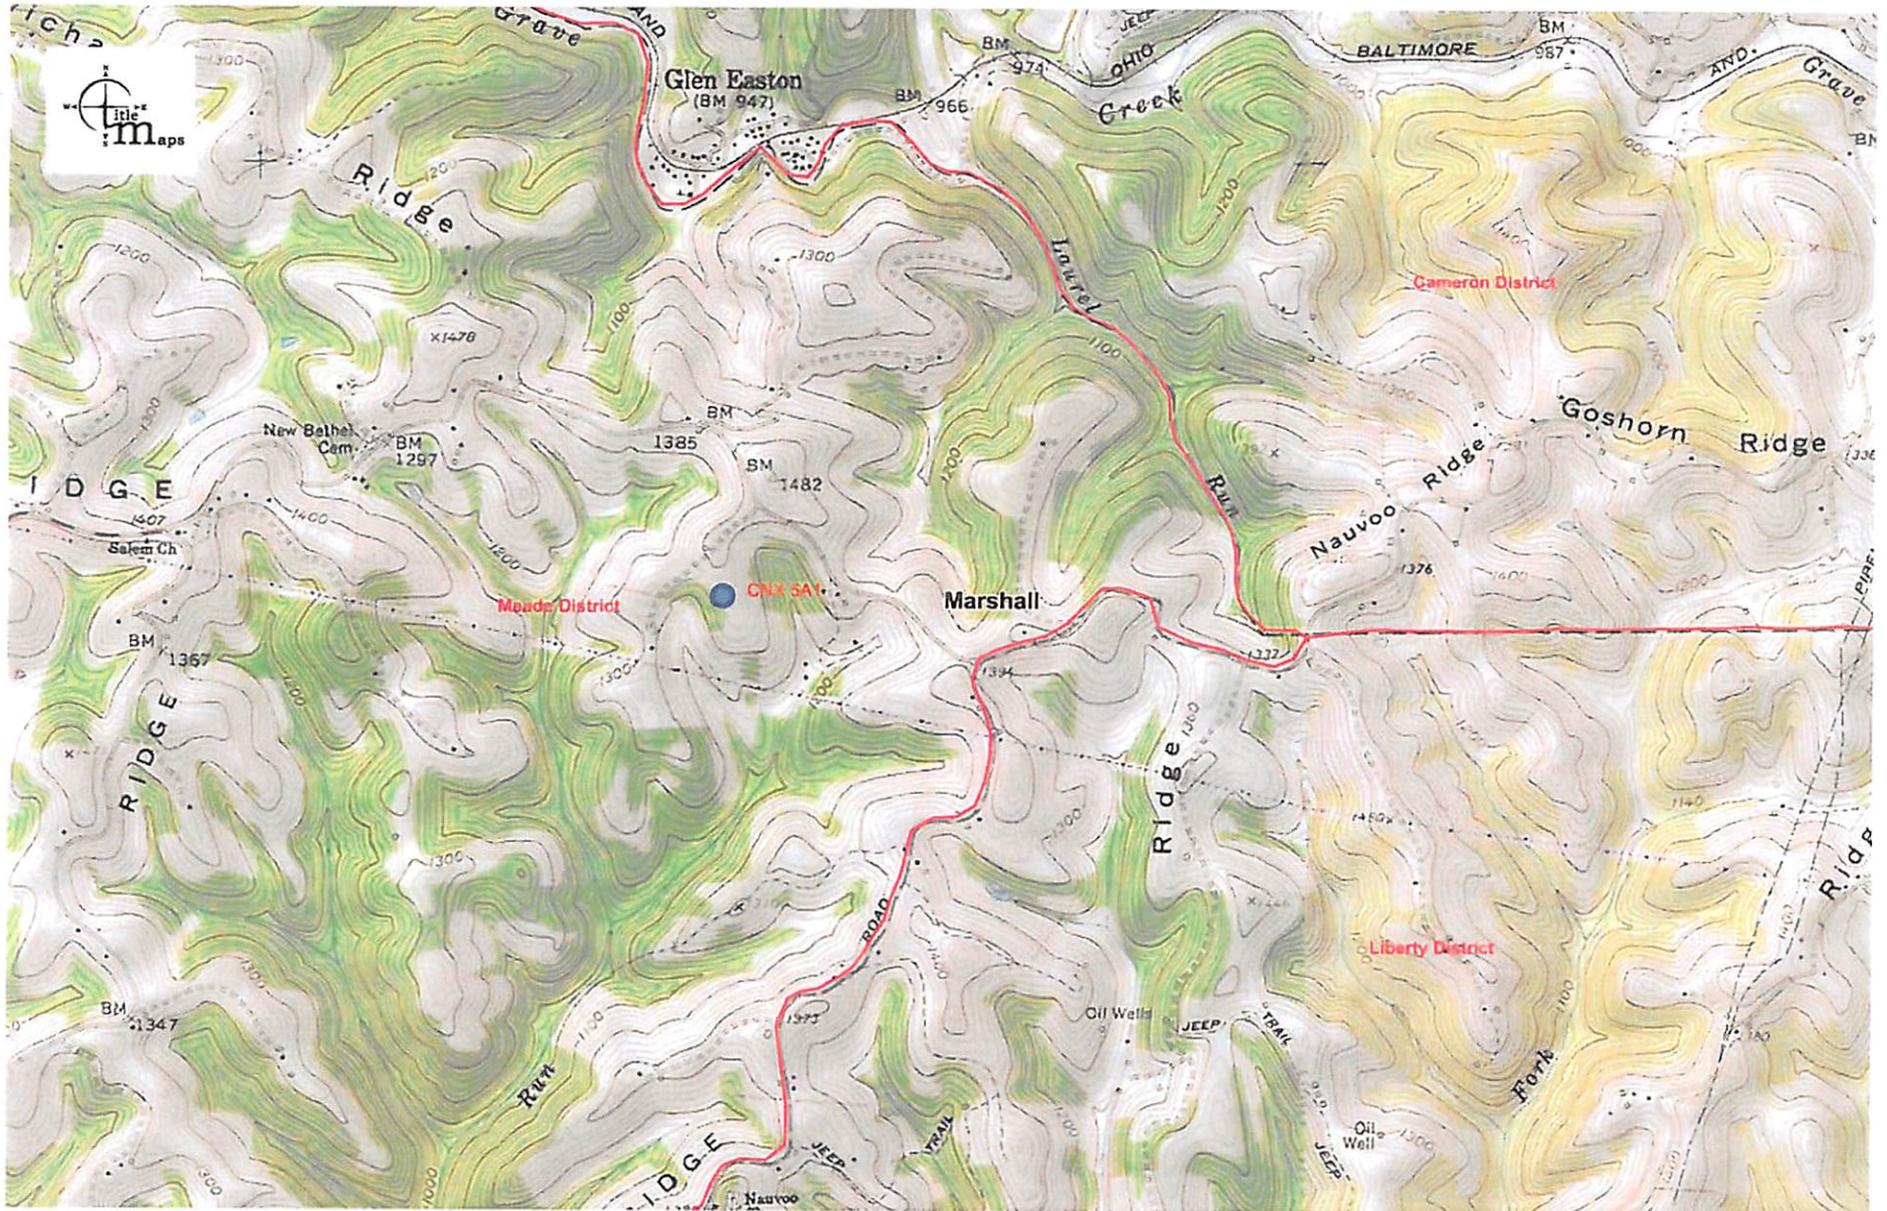

Approximate Scale 1:24,000

02/23/2022 - 11:50:50 AM

Disclaimer: The map information shown is from various sources including but not limited to tax maps and state and federal agency web sites. The map information does not represent and should not be relied upon as a land survey or legal depiction of the property or information shown. Title Maps LLC does not warrant the accuracy or correctness of the map information shown hereon.

4705101085P

WW-7
8-30-06



West Virginia Department of Environmental Protection
Office of Oil and Gas
WELL LOCATION FORM: GPS

API: 47-051-01085 WELL NO.: 5A1

FARM NAME: Larry Neely

RESPONSIBLE PARTY NAME: Monument Oil & Gas LLC

COUNTY: Marshall DISTRICT: Meade

QUADRANGLE: Cameron

SURFACE OWNER: Larry Neely

ROYALTY OWNER: Larry Neely

UTM GPS NORTHING: 4407833

UTM GPS EASTING: 530125 GPS ELEVATION: 1364

The Responsible Party named above has chosen to submit GPS coordinates in lieu of preparing a new well location plat for a plugging permit or assigned API number on the above well. The Office of Oil and Gas will not accept GPS coordinates that do not meet the following requirements:

1. Datum: NAD 1983, Zone: 17 North, Coordinate Units: meters, Altitude: height above mean sea level (MSL) – meters.
2. Accuracy to Datum – 3.05 meters
3. Data Collection Method:

Survey grade GPS : Post Processed Differential
Real-Time Differential

Mapping Grade GPS : Post Processed Differential
Real-Time Differential

4. Letter size copy of the topography map showing the well location.

I the undersigned, hereby certify this data is correct to the best of my knowledge and belief and shows all the information required by law and the regulations issued and prescribed by the Office of Oil and Gas.

LG Dym Land Manager 02/28/22
Signature Title Date



Stansberry, Wade A <wade.a.stansberry@wv.gov>

Plugging Vertical Well Work Permit API: 47-051-01085)

1 message

Stansberry, Wade A <wade.a.stansberry@wv.gov>

Tue, Mar 29, 2022 at 10:22 AM

To: Doug Douglass <ddouglass@reserveoilandgas.com>, Eric Buzzard <ebuzzard@marshallcountywv.org>, "Gayne J. Knitowski" <gayne.j.knitowski@wv.gov>

I have attached a copy of the newly issued well [permit](#) number. This will serve as your copy.

47-051-01085 - 5A1

If you have any questions, then [please](#) contact us here at the Office of Oil and Gas.

Thank you,

Wade A. Stansberry
Environmental Resource Specialist 3
West Virginia Department of Environmental Protection
Office of Oil & Gas
601 57th St. SE
Charleston, WV 25304
(304) 926-0499 ext. 41115
(304) 926-0452 fax
Wade.A.Stansberry@wv.gov

 **47-051-01085 - Copy.pdf**
3372K