


**JACKSON SURVEYING
INC.**
2413 EAST PIKE ST. # 112
Clarksburg, WV 26302
304-623-5851

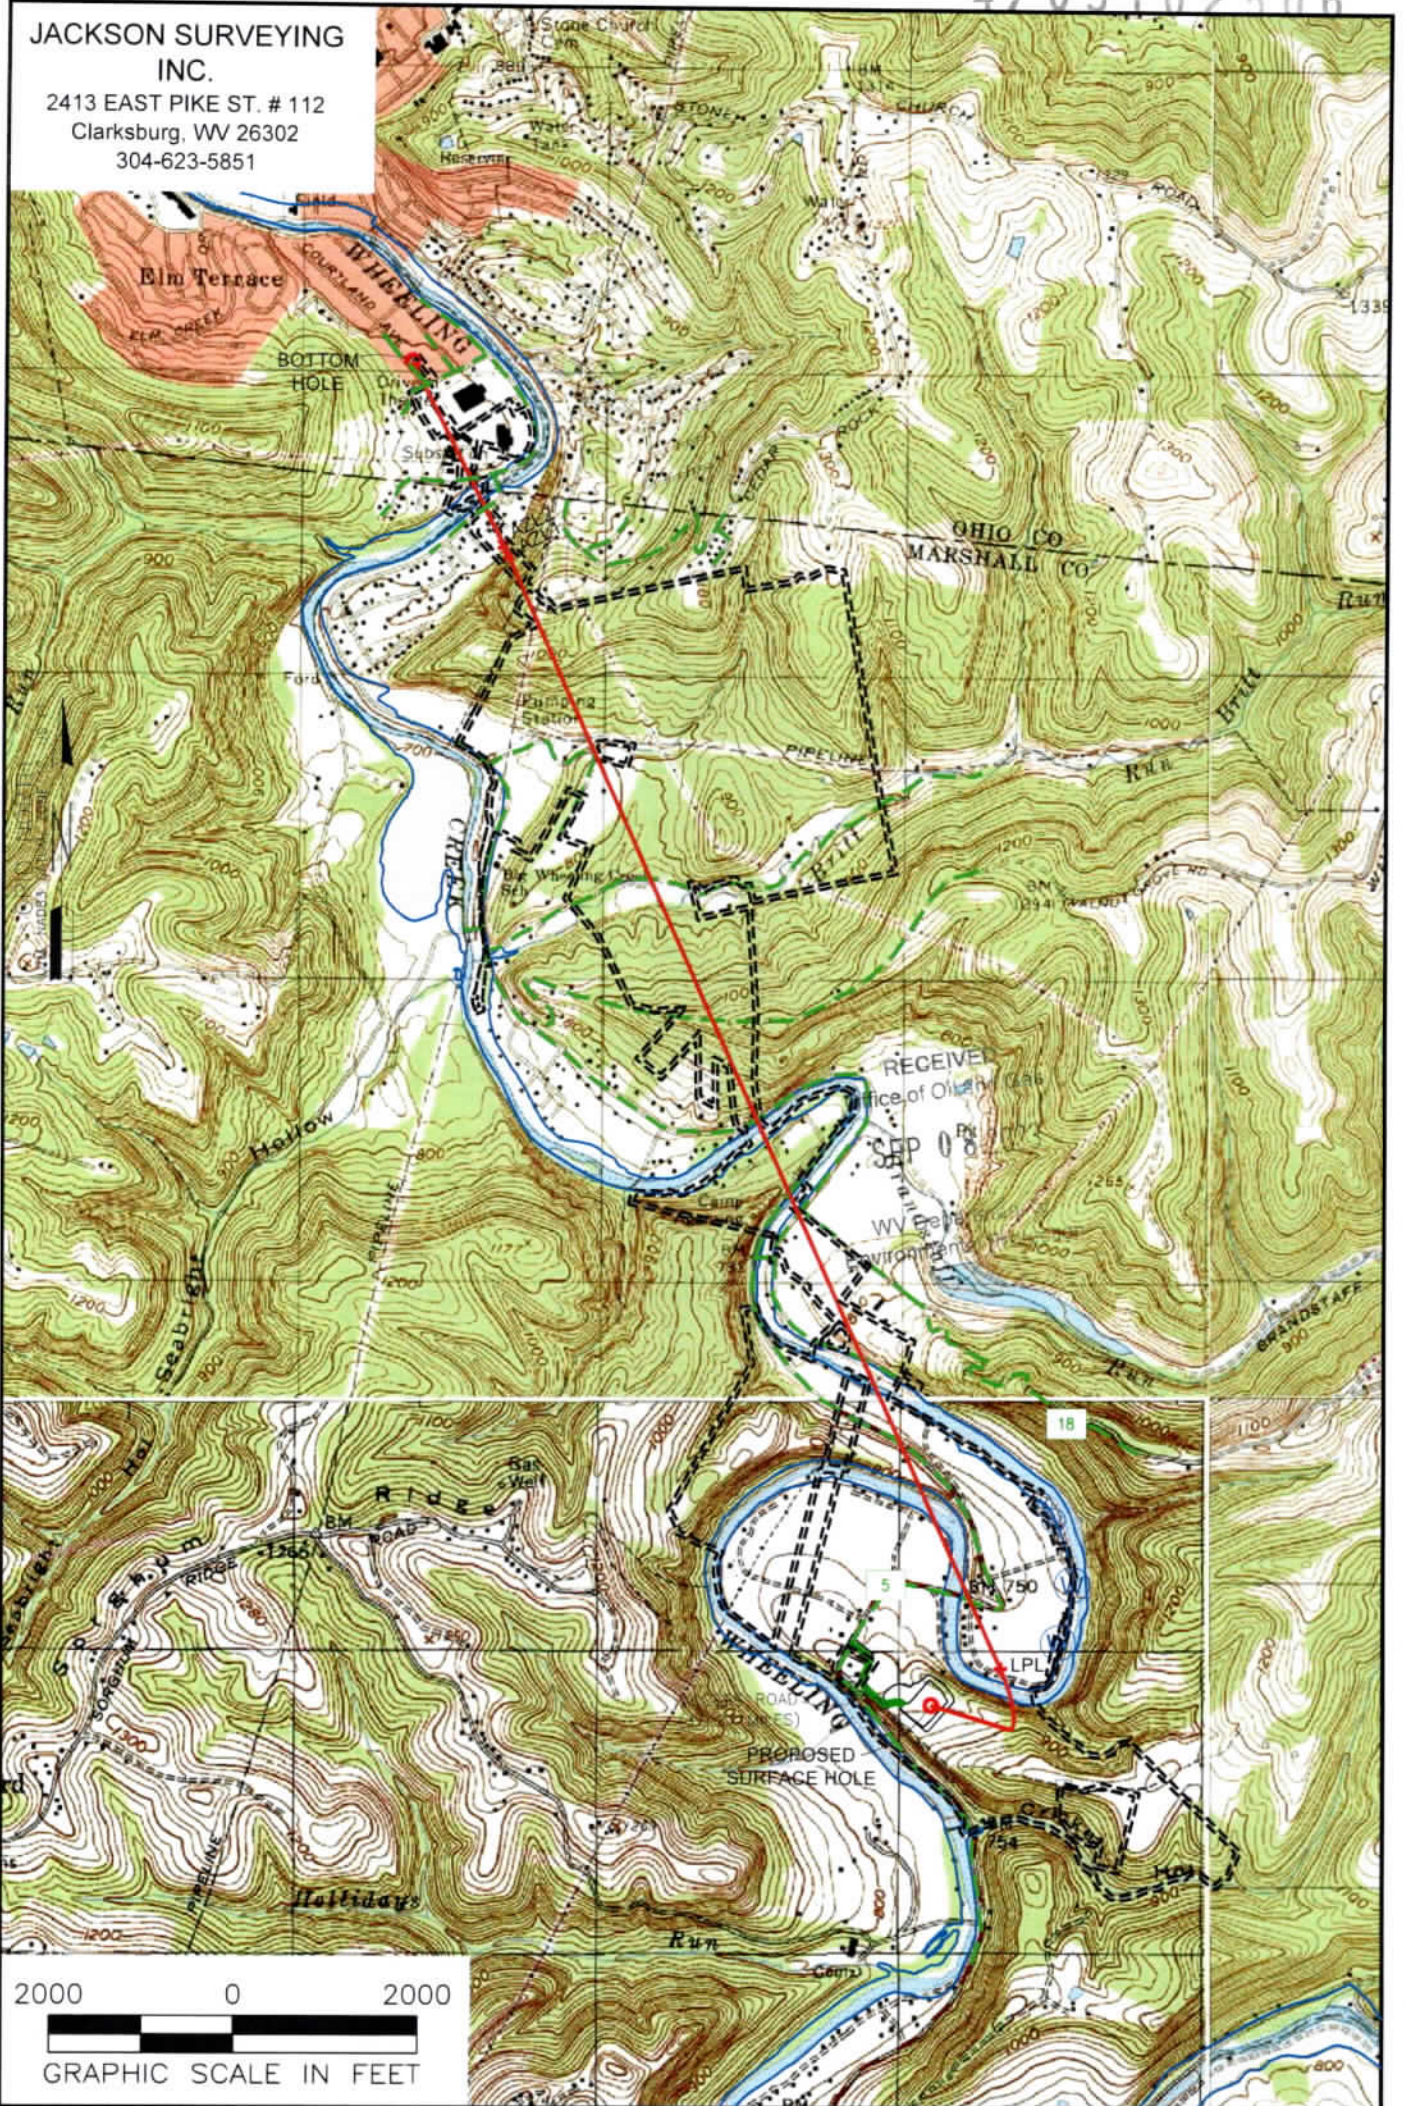

NOTES ON SURVEY
1. SURFACE AND ROYALTY OWNER INFORMATION AND THEIR BOUNDARIES SHOWN HEREON WERE PLOTTED FROM DEEDS AND/OR TAX PARCEL MAPS PROVIDED BY CLIENT AND/OR FIELD LOCATIONS.
2. THIS PLAT DOES NOT REPRESENT A BOUNDARY SURVEY OF THE PARCELS SHOWN HEREON.
4. ALL INSETS ARE GRID NORTH UNLESS OTHERWISE DEPICTED.

LEGEND:
 ○ PROPOSED SURFACE HOLE / BOTTOM HOLE
 * EXISTING / PRODUCING WELLHEAD
 LPL x LANDING POINT LOCATION
 [Blue outline] FLOOD PLAIN
 [Green line] ACCESS ROAD
 [Dashed line] ACCESS ROAD AT FRESH SITE
 [Dashed line] LEASE BOUNDARY
 [Red line] PROPOSED PATH

10/13/2023

WELL OPERATOR: SWN PRODUCTION COMPANY, LLC	WELL (FARM) NAME: BETTY SCHAFER MSH	WELL # 5H	SERIAL #
ADDRESS: 1300 FORT PIERPONT ROAD, SUITE 200 MORGANTOWN, WV 26508	COUNTY - CODE MARSHALL - 051	DISTRICT; SAND HILL	
SURFACE OWNER: ROY A. SCHAFER JR. & EDWARD J. SCHAFER	USGS 7 1/2 QUADRANGLE MAP NAME MOUNDSVILLE, WV	API # 47-051-	

Latitude: 40°00'00" SURFACE HOLE 2959'

**JACKSON SURVEYING
INC.**
2413 EAST PIKE ST. # 112
Clarksburg, WV 26302
304-623-5851



Latitude: 40°02'30"

BOTTOM HOLE 8594'

SURFACE HOLE LOCATION (SHL):
UTM (NAD83, ZONE 17, METERS) NORTHING: 4,426,810.010 EASTING: 531,112.508
LANDING POINT LOCATION (LPL):
UTM (NAD83, ZONE 17, METERS) NORTHING: 4,426,930.476 EASTING: 531,343.126
AZIMUTH POINT LOCATION-1 (AZL1):
UTM (NAD83, ZONE 17, METERS) NORTHING: 4,430,694.743 EASTING: 529,697.786
AZIMUTH POINT LOCATION-2 (AZL2):
UTM (NAD83, ZONE 17, METERS) NORTHING: 4,430,630.374 EASTING: 529,680.808
BOTTOM HOLE LOCATION (BHL):
UTM (NAD83, ZONE 17, METERS) NORTHING: 4,431,233.026 EASTING: 529,376.751

GRID: NORTH
LTM, NAD83 DATUM, ZONE 17, US FT

LINE	BEARING	DISTANCE	DESCRIPTION	MONUMENT
L1	N 73°28'17" W	818.52'	SHL TO LANDMARK	FD, 5/8" REBAR
L2	S 58°27'51" E	1692.78'	SHL TO LANDMARK	FD, 5/8" REBAR
LINE	BEARING	DISTANCE	CURVE LENGTH	DESCRIPTION
3	N 62°25'09" E	853.63'	1996.00'	SHL TO LPL
4	N 25°26'50" W	129.50'	129.50'	AZL1 TO AZL2

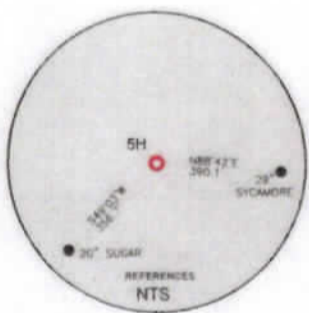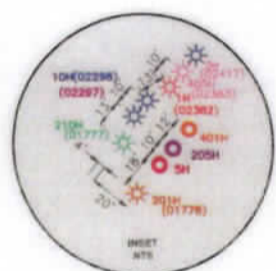

WELL RESTRICTIONS

- NO REQUIRED DISTANCES > 2500 SQ FT WITHIN 625 FEET OF CENTER OF PAD
- NO AGRICULTURE BUILDINGS > 2500 SQ FT WITHIN 625 FEET OF CENTER OF PAD
- NO WATER WELLS OR DEVELOPED SPRINGS ARE WITHIN 250 FEET OF PROPOSED WELL
- NO PERIPHERAL STREAMS, LAKES, PONDS, OR RESERVOIRS WITHIN 100 FEET OF THE LIMITS OF DISTURBANCE
- NO NATURALLY PRODUCING TIGHT STREAM WITHIN 100 FEET OF LIMITS OF DISTURBANCE
- NO GROUND INTAKE OR PUBLIC WATER SUPPLY WITHIN 1000 FEET OF WELL PAD, LIMITS OF DISTURBANCE, 1 & 2 CONTROLS OR PUBLIC WATER SUPPLY


NOTES ON SURVEY

- SURFACE AND ROYALTY OWNER INFORMATION AND THEIR BOUNDARIES SHOWN HEREON WERE PLOTTED FROM GLEDS AND/OR TAX PARCEL MAPS PROVIDED BY CLIENT AND/OR FIELD LOCATIONS
- THIS PLAT DOES NOT REPRESENT A BOUNDARY SURVEY OF THE PARCELS SHOWN HEREON
- ALL POINTS ARE GRID NORTH UNLESS OTHERWISE DEPICTED

I, THE UNDERSIGNED, HEREBY CERTIFY THAT THIS PLAT IS CORRECT TO THE BEST OF MY KNOWLEDGE AND BELIEF AND SHOWS ALL THE INFORMATION REQUIRED BY LAW AND REGULATIONS ISSUED AND PRESCRIBED BY THE DEPARTMENT OF ENVIRONMENTAL PROTECTION.

P.S. 708

David L Jackson

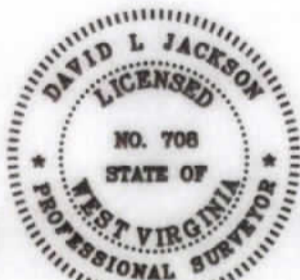

COMPANY: **SWN** Production Company, LLC

(+) DENOTES LOCATION OF WELL ON UNITED STATES TOPOGRAPHIC MAPS
WVDEP
OFFICE OF OIL & GAS
601 57TH STREET
CHARLESTON, WV 25034

MINIMUM DEGREE OF ACCURACY: 1/200
PROVEN SURVEY SOURCE OF GRADE GPS ELEVATION: (NAVD 88, US FT)

BETTY SCHAFER MSH
OPERATOR'S WELL #: 5H
API WELL #: 47 STATE 051 COUNTY D2506 PERMIT

WELL TYPE: OIL WASTE DISPOSAL PRODUCTION DEEP GAS LIQUID INJECTION STORAGE SHALLOW
WATERSHED: WHEELING CREEK (HUC-10) ELEVATION: 848.6'
DISTRICT: SAND HILL COUNTY: MARSHALL QUADRANGLE: MOUNDSVILLE, WV
SURFACE OWNER: ROY A. SCHAFER JR. & EDWARD J. SCHAFER ACREAGE: ±205.06
OIL & GAS ROYALTY OWNER: ROY A. SCHAFER JR. & EDWARD J. SCHAFER ACREAGE: ±205.06
DRILL DRILL DEEPER REDRILL FRACTURE OR STIMULATE PLUG OFF OLD FORMATION PERFORATE NEW FORMATION
CONVERT PLUG & ABANDON CLEAN OUT & REPLUG OTHER CHANGE (SPECIFY)
TARGET FORMATION: MARCELLUS ESTIMATED DEPTH: 6,000 FT / 13/2023


WELL OPERATOR: SWN PRODUCTION COMPANY, LLC DESIGNATED AGENT: BRITTANY WOODY
ADDRESS: 1300 FORT PIERPONT ROAD, SUITE 200 ADDRESS: 1300 FORT PIERPONT ROAD, SUITE 200
CITY: MORGANTOWN STATE: WV ZIP CODE: 26508 CITY: MORGANTOWN STATE: WV ZIP CODE: 26508

LEGEND:
○ PROPOSED SURFACE HOLE / BOTTOM HOLE
● EXISTING / PROPOSED WELLHEAD
LPL* LANDING POINT LOCATION
⊙ EXISTING WATER WELL
⊕ EXISTING SPRING
— SURVEYED BOUNDARY
— DRILLED UNIT
= = = LEASE BOUNDARY
— PROPOSED PATH

REVISIONS:
DATE: 06-29-2023
DRAWN BY: N. MANO
SCALE: 1" = 2000'
DRAWING NO:
WELL LOCATION PLAT


JACKSON SURVEYING
 INC.
 2413 EAST PIKE ST. # 112
 Clarksburg, WV 26302
 304-623-5851

4705102506

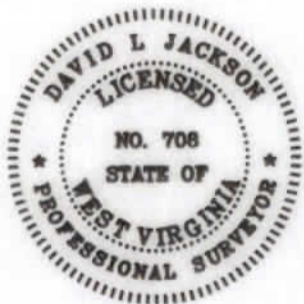

I, THE UNDERSIGNED, HEREBY CERTIFY THAT THIS PLAT IS CORRECT TO THE BEST OF MY KNOWLEDGE AND BELIEF AND SHOWS ALL THE INFORMATION REQUIRED BY LAW AND REGULATIONS ISSUED AND PRESCRIBED BY THE DEPARTMENT OF ENVIRONMENTAL PROTECTION.

P.S. 708 *David L. Jackson*


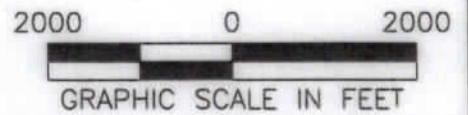


REVISIONS:	COMPANY:	 		
	OPERATOR'S	BETTY SCHAFER MSH	API #	DATE: 06-29-2023
	WELL #:	5H	47-051-	DRAWN BY: N. MANO
	DISTRICT:	SAND HILL	COUNTY:	MARSHALL
			STATE:	WV
				SCALE: 1" = 2000'
				DRAWING NO:
				WELL LOCATION PLAT 2

JACKSON SURVEYING
 INC.
 2413 EAST PIKE ST. # 112
 Clarksburg, WV 26302
 304-623-5851

4705102506

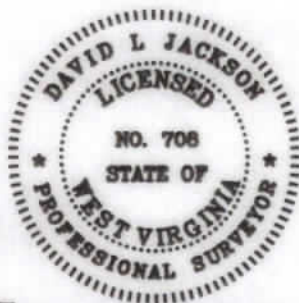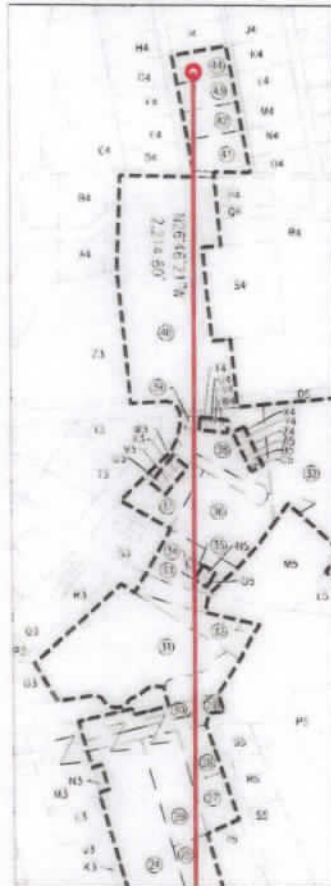

DETAIL "A"



I, THE UNDERSIGNED, HEREBY CERTIFY THAT THIS PLAT IS CORRECT TO THE BEST OF MY KNOWLEDGE AND BELIEF AND SHOWS ALL THE INFORMATION REQUIRED BY LAW AND REGULATIONS ISSUED AND PRESCRIBED BY THE DEPARTMENT OF ENVIRONMENTAL PROTECTION.

P.S. 708 *David L Jackson*



10/13/2023

REVISIONS:	COMPANY:	 		
	OPERATOR'S	BETTY SCHAFER MSH	API #	DATE: 06-29-2023
	WELL #:	5H	47-051-	DRAWN BY: N. MANO
	DISTRICT:	SAND HILL	COUNTY:	SCALE: N/A
			MARSHALL	DRAWING NO:
			STATE:	WELL LOCATION PLAT 3
			WV	

JACKSON SURVEYING
 INC.
 2413 EAST PIKE ST. # 112
 Clarksburg, WV 26302
 304-623-5851

4705102506

WELL BORE TRACTS		
TRACT	SURFACE OWNER (S) / ROYALTY OWNER (R)	TAX PARCEL
1	SCHAFER ROY A JR & SCHAFER EDWARD J (S/R)	12-9-22
TRACT		
2	GRAY JOHN ALVIN (S)	13-3-14
3	GRAY JARED (S)	13-3-14.7
4	LANGMYER RAYMOND (S)	12-9-4
5	MANNERS NATALIE M (S)	12-9-5.6
6	MANNERS-THIELE NADENE R & CHARLES L THIELE (S)	12-9-5.4
7	TEACOACH JAY M ET UX (S)	12-9-5.3
8	THIELE CHARLES L & NADENE R MANNERS-THIELE (S)	12-9-2.2
9	STRONG GREGORY S & LOUISE M (S)	12-9-2
10	THIELE CHARLES L & NADENE R MANNERS-THIELE (S)	12-9-2.3
11	MAAS BRIAN J & AMY C - TRUST (S)	13-3-8
12	MAAS BRIAN J & AMY C - TRUST (S)	13-3-10
13	WHARTON PETER R ET AL (S)	12-1-34
14	ESTEP DOUGLAS J & LINDA R - TOD (S)	12-1-33.1
15	SLIGAR JOHN WALTER (S)	12-1-39
16	MERCER DARICK B & RENEE A (S)	12-1-32
17	COFFIELD MICHAEL L & TYLENE R (S)	12-1-10
18	SLIGAR KAREN SCHENK (S)	12-1-5
19	HAMILTON MARY SCHENK & GARY P (S)	12-1-5.1
20	HAMILTON MARY SCHENK & GARY P (S)	12-1-5.4
21	ENGINEERED FOUNDATION SOLUTIONS, PLLS	12-1A-94
22	ROMAGNOLI JUDY E (S)	12-1A-23
23	ROMAGNOLI JUDY E (S)	12-1A-25
24	MILLER ROBERT A JR (S)	16-1-28
25	WESTFALL JAMES E JR (S)	16-1-29.1
26	O'HARA MARY R & EDWARD J (S)	16-1-29
27	KANDIS ADRIANNA & SHANE (S)	16-1-32
28	KANDIS ADRIANNA & SHANE (S)	16-1-30
29	WV DEPT OF TRANSPORTATION DIV OF HIGHWAYS (S)	16-1-35.1
30	WV DEPT OF TRANSPORTATION DIV OF HIGHWAYS (S)	16-1-29.2
31	TJG PROPERTIES LLC (S)	13-2-16
32	BOARD OF EDUCATION (S)	10-W96-40.2
33	TJG PROPERTIES LLC (S)	10-W99-4
34	TJG PROPERTIES LLC (S)	10-W99-4.1
35	TJG PROPERTIES LLC (S)	10-W99-4.2
36	TJG PROPERTIES LLC (S)	10-W99-3
37	TJG PROPERTIES LLC & SOLACE PROPERTIES LLC (S)	10-W99-6
38	STEVICK DENISE A (S)	10-W99-7
39	DEPTO MARY V (S)	10-W99-7.1
40	CARDINAL HEALTH 110 LLC (S)	10-W96-39.1
41	KEY ANTHONY JR & BARBARA A (S)	10-W96-32
42	GALARDI RICHARD A (S)	10-W96-27
43	STAN MICHAEL T & DEE (S)	10-W96-22
44	HICKMAN WILLIAM J & THERESA M (S)	10-W96-18

REVISIONS:	COMPANY:	 		DATE: 06-29-2023
	OPERATOR'S	BETTY SCHAFER MSH	API #	DRAWN BY: N. MAND
	WELL #:	5H	47-051-	SCALE: N/A
	DISTRICT:	SAND HILL	COUNTY:	DRAWING NO:
			MARSHALL	WV
				WELL LOCATION PLAT 4

**JACKSON SURVEYING
INC.**

2413 EAST PIKE ST. # 112
Clarksburg, WV 26302
304-623-5851

4705102506

ADJOINING OWNERS TABLE			ADJOINING OWNERS TABLE		
TRACT	SURFACE OWNER	TAX PARCEL	TRACT	SURFACE OWNER	TAX PARCEL
A	SCHAFFER ROY A JR & SCHAFFER EDWARD J	12-9-23	A4	WOJCIK STEPHEN E III & CRISTI	10-W96-41
B	SCHAFFER ROY A JR & SCHAFFER EDWARD J	12-9-22.1	B4	PEKINSKY CAROLINE B	10-W96-42
C	OHIO COUNTY COAL RESOURCES INC	12-9-22.2	C4	DEI TODD D & STACIE L	10-W95-209
D	FISH PATRICIA A & FREDERICK W	12-10-1.2	D4	MUSSEY R M & P (SELLER) MUSSEY N M & A L (BUYER)	10-W96-31
E	ROMAN JEWELL L	12-10-1	E4	HUNTER MARILYN DARLENE	10-W96-26
F	HOGG THOMAS G & DONN W ET AL	13-8-3	F4	WHORTON ROBERT D & PAMELA J	10-W95-305
G	HOGG THOMAS G & DONN W ET AL	13-8-4	G4	HICKMAN TAMMY L	10-W95-304
H	SCHAFFER ROY A JR & EDWARD J	12-9-24	H4	BECKER DAVID A & MARY R	10-W95-103
I	HART JOHN J & RENEE A	13-8-2.1	I4	NORMAN JAMES S & SONDRAL K	10-W96-14
J	HART JOHN J & RENEE A	13-8-11	J4	WISE KIMBERLY J & JEFFREY C	10-W96-15
K	LANGMYER SCOTT R & MELANEY F	12-9-3	K4	CRAWFORD FAMILY TRUST	10-W96-19
L	LANGMYER RAYMOND J	12-9-3.1	L4	MARTIN GARY B & E A	10-W96-23
M	GRAY JOHN ALVIN	13-3-13	M4	CHARLEY SHANE & ELIZABETH	10-W96-28
N	LANGMYER SCOTT R & MELANEY F	12-9-2.1	N4	SLEIME THOMAS A & D C	10-W96-33
O	MAAS BRIAN J & AMY C - TRUST	13-3-9	O4	HETZEL LYNN E	10-W96-36
P	MAAS BRIAN J & AMY C - TRUST	13-3-10	P4	DANAHEY MARY MARGARET (LE) DANAHEY U L LEECH D	10-W96-39.3
Q	BONACCI BRIAN F	13-3-5.1	Q4	CARDINAL HEALTH 130 LLC	10-W96-39.4
R	MCADAMS ROBERT E & JODY L	12-18-27.1	R4	CARDINAL HEALTH 130 LLC	10-W96-39
S	MATTUCCI MARK A	12-18-28	S4	CARDINAL HEALTH 130 LLC	10-W96-39.6
T	MATTUCCI MARK A	12-18-28.2	T4	REDDY ELEANOR JEAN - TOD	10-W96-7.2
U	MATTUCCI MARK A	12-18-28.1	U4	RAUSCHER KENNETH L	10-W96-7.3
V	MATTUCCI MARK A	12-18-29	V4	FOSTER MARGARET	10-W96-7.4
W	MALARSKI PETE E ET UX	12-18-34	W4	GRIFFIN BETTY LOU	10-W96-7.5
X	MALARSKI PETE E ET UX	12-18-35	X4	PRINCE AARON MARK	10-W96-7.6
Y	MALARSKI PETE E ET UX	12-18-36	Y4	MCGRAIL EILEEN E	10-W96-7.7
Z	STEGMAN CATHERINE A - TOD	12-18-37	Z4	DEPTO MARY V	10-W96-7.8
A2	STEGMAN CATHERINE A - TOD	12-18-37.1	A5	GARRITANO ADRIANO & DANIELLE R	10-W96-7.9
B2	STEGMAN CATHERINE A - TOD	12-18-38	B5	MURRAY MARION E	10-W96-7.10
C2	WHARTON PETER R ET AL	12-1-34.1	C5	SYMONS JOHN H	10-W96-7.11
D2	WHARTON PETER R ET AL	12-1-35	D5	CARDINAL HEALTH 130 LLC	10-W96-39.5
E2	PATEL SHYAMSUNDAR K	12-1-33	E5	ROBRECHT RICHARD M & SUSAN L	10-W96-43
F2	PATEL SHYAMSUNDAR K	12-1-36	F5	SILO INC C/O ROBINSON RICHARD	6-T178-324
G2	GRIFFITH THOMAS A	12-1-37	G5	SILO INC C/O ROBINSON RICHARD	6-T17-7
H2	ESTEP DOUGLAS J & LINDA R - TOD	12-1-38	H5	MAXWELL SHIRLEY L	6-T178-17
I2	SLIGER NOEL W & CHRISTA M	12-1-39.2	I5	MAXWELL SHIRLEY L & C L JR	6-T178-18
J2	MCCULLLEY JOSEPH DANIEL ET UX	12-1-39.1	J5	FLATLEY R KEVIN	16-1-38
K2	ROMAN EUGENE H	12-1-40.1	K5	FLATLEY R KEVIN	16-1-37
L2	EARNEST ALLEN DOUGLAS	12-1-40	L5	WHEELING POWER CO WHEELING ELECTRIC CO	10-W99-2
M2	HENRY LORI MYLES	12-1-41	M5	WHEELING POWER COMPANY WHEELING ELECTRIC CO	10-W99-1
N2	MARPLE JEFFREY J & BARBARA J	12-1-32.1	N5	TJG PROPERTIES LLC	10-W96-4.3
O2	HIGGINS CONSTANCE L - LIFE	12-1-7.3	O5	TJG PROPERTIES LLC	10-W96-4.4
P2	RUNKLE SHERRY L	12-1-7.2	P5	ATLAS REAL ESTATE	16-1-35.2
Q2	SLIGER KAREN SCHENK & TERRY B	12-1-5.2	Q5	KUNTZ CLESTA - TOD	16-1-31
R2	REARDON SHELLEY S	12-1-5.6	R5	HAYES MARK K & RHONDA J	16-1-33
S2	WETMORE BROOKE L & BRIAN B	12-1-5.5	S5	BURKE JAMES & ANDREA	16-1-67
T2	SLIGER KAREN SCHENK & TERRY B	12-1-6	T5	WESTFALL JAMES E JR & VICKIE	16-1-66
U2	SLIGER KAREN SCHENK & TERRY B	12-1-5.3	U5	ROMAGNOLI JUDY E - TOD	12-1A-27
V2	SIMMS JOYCE A GEER ET AL	12-1-7.4	V5	ROMAGNOLI JUDY E	12-1A-26
W2	SCHAFFER EDWARD J & BRENDA M	12-1-7.1	W5	ROMAGNOLI JUDY E	12-1A-22
X2	HAND WILLIAM L & CARNEY-HAND CHARMINE J	12-18-1	X5	FRANK WILLIAM EMMETT ET UX	12-1A-19.1
Y2	SCHAFFER EDWARD J ET UX	12-18-3	Y5	WARNICK RONALD & ESTHER	12-1A-19
Z2	MOSA BRADLEY J & LEDBETER BEVERLY	12-18-4.1	Z5	BLUST HAROLD F	12-1A-18.2
A3	HUGHES HEIDI SCHENK	13-3-5.2	A6	BLUST HAROLD F	12-1A-67
B3	WHITE HORSE FARM LLC	13-3-6	B6	SNYDER JOHN J ET UX	12-1A-85
C3	WHITE HORSE FARM LLC	13-3-2	C6	SNYDER JOHN J ET UX	12-1A-84
D3	COVENANT COMMUNITY CHURCH TRS	13-2-22	D6	ZDONCZYK ROBIN G	12-1A-83.1
E3	MCCORMICK MARY RITA	16-2-7	E6	SNYDER LONNIE A	12-1A-83
F3	STACEY VILLAGE LTD PARTNERSHIP	16-2-1.1	F6	HARTMAN WALTER L ET UX	12-1-30.1
G3	FARHATT MARY JAYNE	16-1-63	G6	COFFIELD MICHAEL & TYLENE	12-1-47
H3	UNKNOWN	12-1A-24	H6	BARTOLDVICH STEPHEN M	12-1-11
I3	WHEELING MAR-WIN CHURCH OF NAZARENE TRUSTEES	16-1-26	I6	LEASURE ANNA	12-1-30
J3	MERRITT DOUGLAS W & REBECCA A	16-1-65	J6	KUNTZ JOHN H	12-1-31
K3	MILLER ROBERT A JR	16-1-65.1	K6	CONSOLIDATION COAL COMPANY/ MURRAY ENERGY C/O LAND DEPT	12-1-30.2
L3	MERRITT DOUGLAS W REBECCA A	16-1-27.1	L6	ADASE GEORGE & LAURIE	12-1-29
M3	MERRITT REBECCA A & ROBERT A MILLER JR	16-1-27	M6	SAVAGE CHARLES JACKSON	12-1-29.1
N3	MERRITT REBECCA A & ROBERT A MILLER JR	16-1-28.1	N6	ADASE GEORGE & LAURIE	12-1-28
O3	PERONI CONSTRUCTION INC	13-2-17	O6	HADSELL SANDRA L	12-1-20
P3	TJG PROPERTIES LLC	16-2CC-4	P6	MERINAR JUSTIN K	12-1-21
Q3	STILLION CHRISTOPHER E & HEATHER W	16-2CC-3	Q6	DYE ALBERT M - LIFE	12-9-6
R3	GLEN HOLLIN CONDOMINIUM ASSOC INC	16-2CC-18	R6	DYE WILLIAM R	12-9-1
S3	TJG PROPERTIES LLC	10-W99-5	S6	MANNERS DANIEL J ET UX	12-9-5
T3	GUMP DENNIS JAMES	10-W99-12	T6	ANDERSON MICHAEL	12-9-5.5
U3	TJG PROPERTIES LLC	10-W99-6.1	U6	STEADMAN FRANKLIN L ET UX	12-9-5.1
V3	SOLACE PROPERTIES LLC	10-W96-6.4	V6	PROVANCE FRANK J & ELIZABETH & BARRY F	13-3-14.5
W3	TJG PROPERTIES LLC	10-W96-6.2	W6	SHEPHERD TIMOTHY & DEBORAH L	13-3-14.4
X3	TJG PROPERTIES LLC	10-W96-6.3	X6	GRAY JOHN ALVIN	12-9-21
Y3	TJG PROPERTIES LLC	10-W99-8	Y6	JESTERS COURT 13 INC	13-3-14.3
Z3	PERONI CONSTRUCTION INC	10-W96-39.2	Z6	JESTERS COURT 13 INC	13-3-14.2
			A7	JESTERS COURT 13 INC	13-3-14.1
			B7	FISHER CHARLES B & CARLA S	12-9-20
			C7	MERINAR CALVIN C - LIFE	12-9-19

*Highlighted Parcels may be impacted during drilling.

REVISIONS:	COMPANY:	 		DATE: 06-29-2023
	OPERATOR'S	BETTY SCHAFFER MSH	API #	DRAWN BY: N. MAND
	WELL #:	5H	47-051-	SCALE: N/A
	DISTRICT:	SAND HILL	COUNTY:	DRAWING NO:
			STATE:	WELL LOCATION PLAT 5
			WV	