

COAL OWNED BY Consolidated Coal Co.  
Wheeling, W. Va.

- NEW LOCATION
- RECONDITION
- DRILL DEEPER
- ABANDONMENT

"I, the undersigned, hereby certify that this map is correct to the best of my knowledge and belief and shows all the information required by paragraph 6 of the rules and regulations of the oil and gas section of the mining laws of West Virginia."  
Minimum degree of accuracy is one part in 200

Signed Andrew Thomas Richard Lenora 8567E


COMPANY <u>BISSETT CONST. OIL &amp; GAS</u>	
ADDRESS <u>NEW FREEPORT PA. 15362</u>	
FARM <u>W. A. EVANS</u>	
MAP _____	ACRES <u>150</u>
WELL (FARM) NO. _____	SERIAL NO. <u>4333</u>
ELEVATION (SPIRIT LEVEL) <u>1158.52</u>	
QUADRANGLE <u>LITTLETON EC</u>	
COUNTY <u>MARSHALL</u>	DISTRICT <u>LIBERTY</u>
POINT OF PROVEN ELEVATION <u>Well 4332 (1430.39)</u>	
FILE NO. <u>FBKA PGE 46</u>	DRAWING NO. _____
DATE <u>4/8/72</u>	SCALE <u>1" = 800'</u>

STATE OF WEST VIRGINIA  
DEPARTMENT OF MINES  
OIL AND GAS DIVISION  
CHARLESTON  
WELL LOCATION MAP

FILE NO. MARS 439 (A)  
**CORRECTED PERMIT NO. 6**

+ DENOTES LOCATION OF WELL ON UNITED STATES TOPOGRAPHIC MAPS. SCALE 1 TO 62,500. LATITUDE AND LONGITUDE LINES BEING REPRESENTED BY BORDER LINES AS SHOWN.

- DENOTES ONE INCH SPACES ON BORDER LINE OF ORIGINAL TRACING.

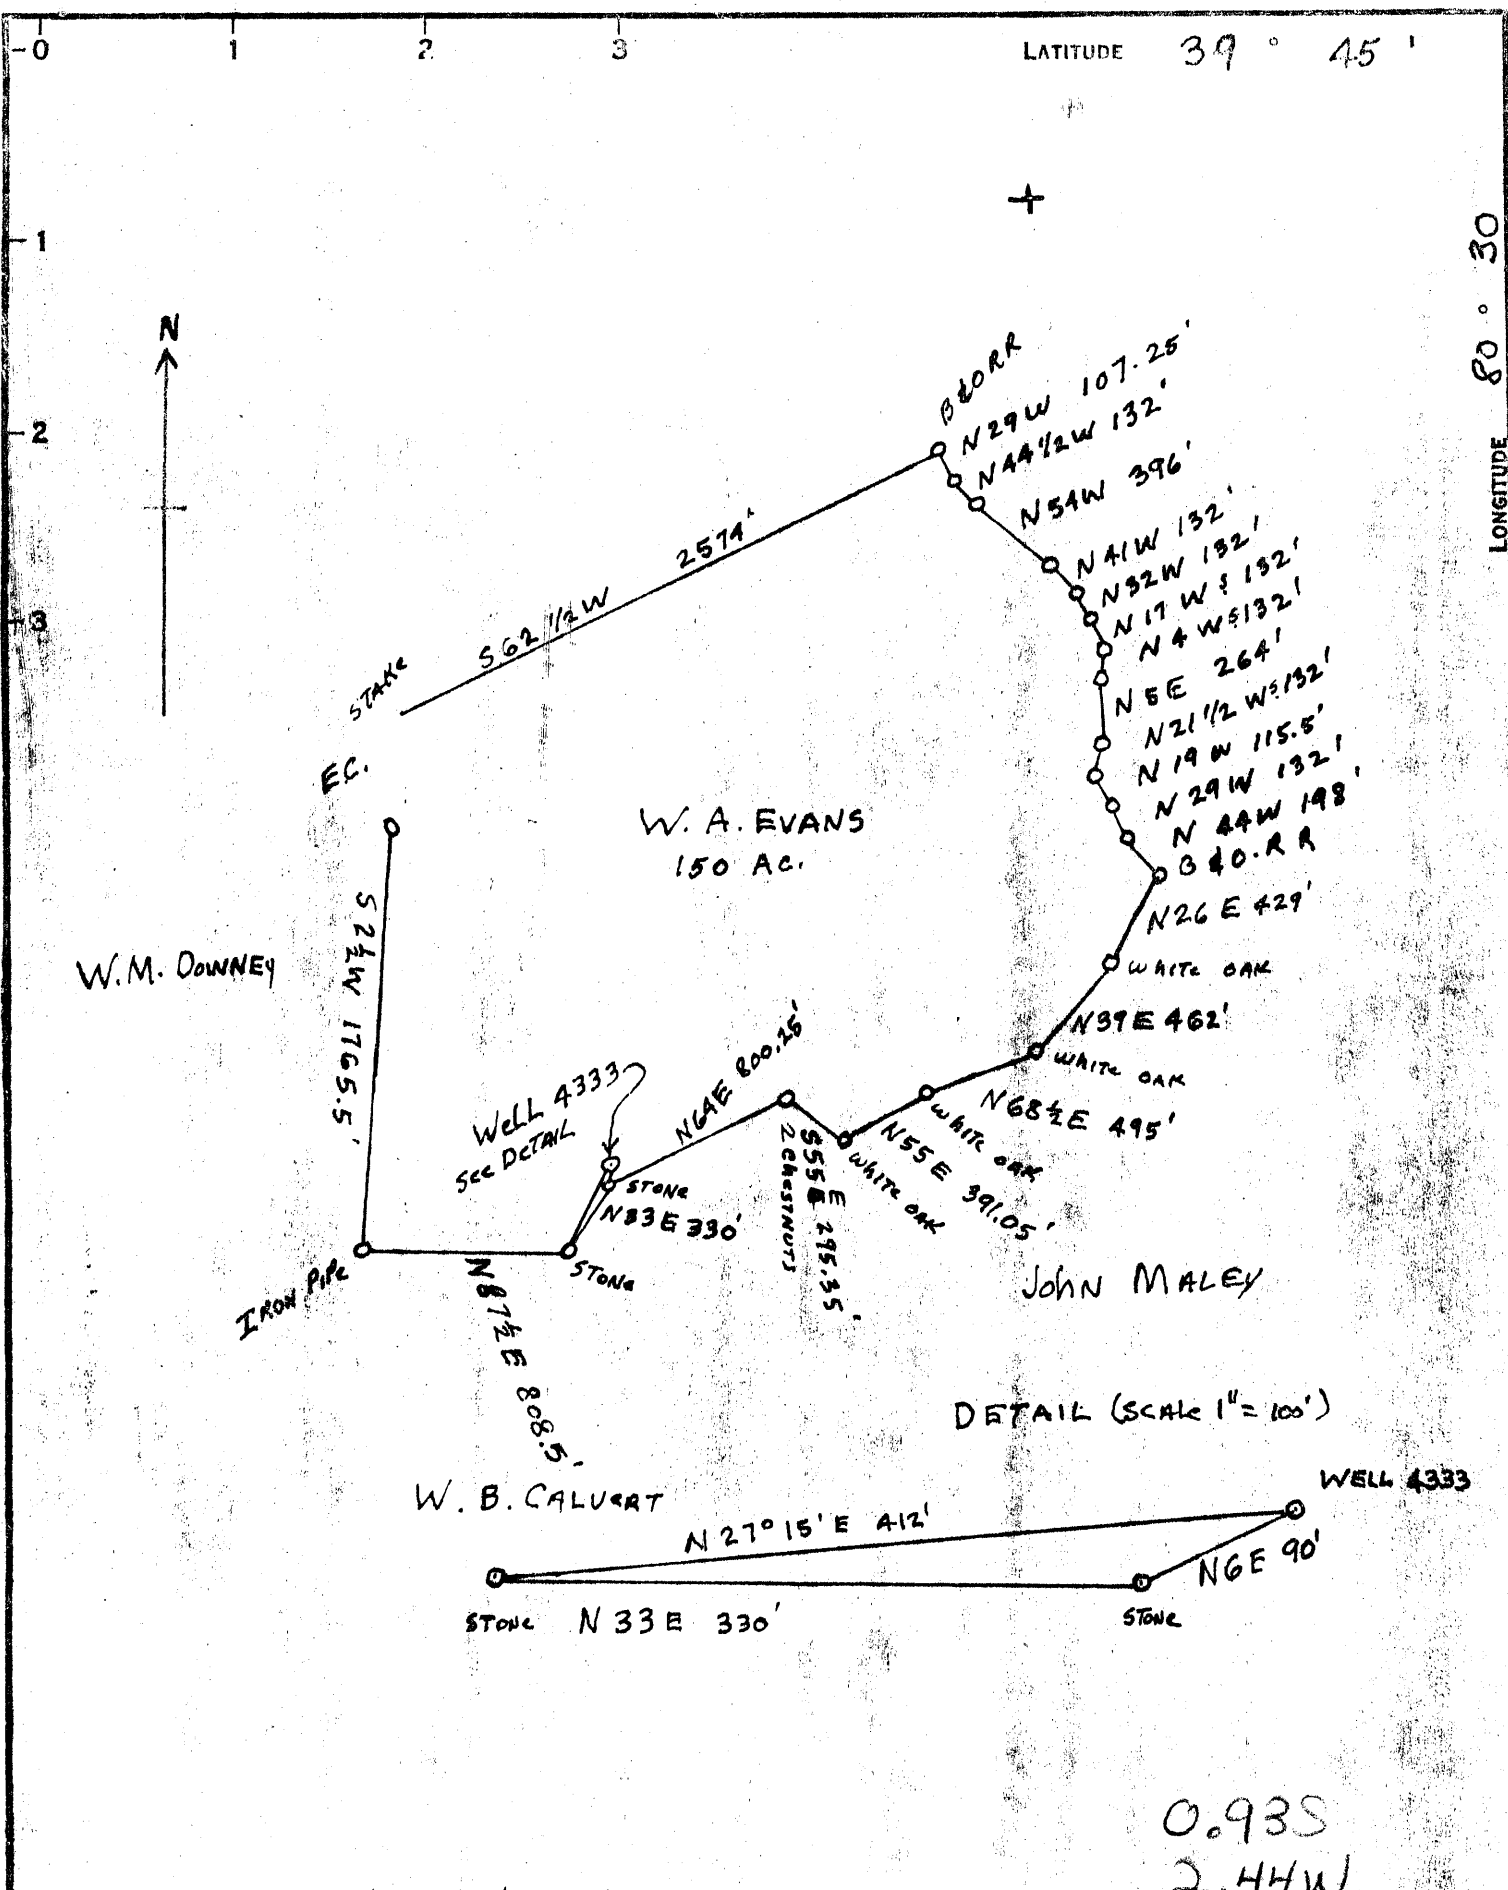

W.M. Downey

W.A. EVANS  
150 AC.

John Maley

DETAIL (SCALE 1" = 100')

W.B. CALVERT

WELL 4333

COAL OWNED BY Consolidated Coal Co.  
Wheeling, W.Va.

- NEW LOCATION
- RECONDITION
- DRILL DEEPER
- ABANDONMENT

"I, the undersigned, hereby certify that this map is correct to the best of my knowledge and belief and shows all the information required by paragraph 6 of the rules and regulations of the oil and gas section of the mining laws of West Virginia."  
Minimum degree of accuracy is one part in 200

Signed Audrey Thomas Richardson License 8567E

0.93S  
2.44W

COMPANY BISSETT CONST. OIL & GAS  
 ADDRESS NEW FREEPORT PA 15352  
 FARM W.A. EVANS  
 MAP \_\_\_\_\_ ACRES 150 LEASE NO. 28030  
 WELL (FARM) NO. \_\_\_\_\_ SERIAL NO. 4333  
 ELEVATION (SPIRIT LEVEL) 1158.52  
 QUADRANGLE LITTLETON VE  
 COUNTY MARSHALL DISTRICT LIBERTY  
 POINT OF PROVEN ELEVATION Well 4333 (1430.39)  
 FILE NO. FBKA PGE 46 DRAWING \_\_\_\_\_  
 DATE 4/8/72 SCALE 1" = 800'

STATE OF WEST VIRGINIA  
 DEPARTMENT OF MINES  
 OIL AND GAS DIVISION  
 CHARLESTON  
 WELL LOCATION MAP 502(A)  
 FILE NO. MARS-439(A)  
 DENOTES LOCATION OF WELL ON UNITED STATES TOPOGRAPHIC MAPS, SCALE 1 TO 62,500, LATITUDE AND LONGITUDE LINES BEING REPRESENTED BY BORDER LINES AS SHOWN.  
 — DENOTES ONE INCH SPACES ON BORDER LINE OF ORIGINAL TRACING.



RECEIVED  
JUL 31 1972 -CEN

STATE OF WEST VIRGINIA  
DEPARTMENT OF MINES  
OIL AND GAS DIVISION

OIL & GAS DIVISION  
DEPT. OF MINES

NOTICE OF INTENTION TO PLUG AND ABANDON WELL

(REQUIRED BY SECTION 9, ARTICLE 4, CHAPTER 22 OF THE CODE)

TO THE DEPARTMENT OF MINES,  
Charleston, W. Va.

Consolidated Coal Company  
Coal Operator

Bissett Construction Company, C. & G.  
Name of Well Operator

Wheeling, W.VA.  
Address

New Freeport, Pa. 15352  
Complete Address

Coal Owner

7/6/72  
Date

WELL TO BE ABANDONED

Address

Liberty District

R. W. Evans  
Lease or Property Owner

Marshall County

Well No. 4333

R.D. #5, Cameron, W.VA. 26033  
Address

W.A. Evans Farm

Inspector D. Arthur Null, Hundred, W.VA. 26575 Telephone 775-5611

TO BE NOTIFIED 24 HOURS IN ADVANCE OF PLUGGING OPERATIONS

Gentlemen:—

The undersigned well operator is about to abandon the above described well and will commence

the work of plugging and abandoning said well on the date inspector is notified (which date shall not be less than five days after the day on which this notice so mailed is received, or in due course should be received by the Department of Mines).

This notice is given you in order that your respective representatives may be present at the plugging and filling of said well. You are further notified that whether you are represented or not represented the undersigned will proceed on that date, or shortly thereafter, to plug and fill said well in the manner required by Section 10, Article 4, Chapter 22 of the Code and given in detail on the reverse side of this notice, in "Work Order."

This notice is being mailed by registered mail to each of you at the above addresses on the above date.

Very truly yours,

Nurschel U. Bissett  
Well Operator

NOTE: Upon the abandonment of any well drilled prior to June 1, 1929, a plat prepared by a registered engineer, shall be filed with THREE COPIES OF APPLICATION, (OG-9) AND "WORK ORDER" AND TWO COPIES OF THE WELL RECORD, (OG-10). The map must show the district and county in which the tract of land is located, the name and acreage of same, the name or names of the owners and names of adjacent tracts and the location of the well to be abandoned, determined by survey with the courses and distances of such well from two permanent points or landmarks on said tract, in compliance with Rule 5 of the Rules and Regulations.

NOTE: In case plugging is not commenced within four months from the date of permit, same shall expire and be of no further force or effect.

NOTE: PERMIT IS NON TRANSFERABLE.

(PLEASE CHANGE PERMIT NUMBER TO)  
MARS-502 (A)

**BOND-PLUG**

MARS-439 (A) (Wrong Number)  
Issued in Error  
Permit Number

AFFIDAVIT, FORM OG-8, MANNER WELL PLUGGED MUST BE  
SUBMITTED TO OBTAIN RELEASE OF WELL

*an abandonment #*

John Ashcraft  
Director

November 22, 1972

Robert L. Dodd  
Deputy Director

Bissett Construction Company  
New Freeport  
Pennsylvania 15352

In Re: MARS-439 (A)  
Well # 4333

Dear Sir:

The above plugging permit number was issued in error, since we found our mistake, please change your records accordingly.

The correct abandonment number should be - MARS-502 (A), for the W. A. Evans well # 4333 located in Liberty District of Marshall County issued the 4th. of August, 1972.

Very truly yours,

Robert L. Dodd  
Oil & Gas Division

RLD/cc

cc: Arthur Null, District Inspector

RECEIVED

NOV 14 1972

FORM OG-8

STATE OF WEST VIRGINIA  
DEPARTMENT OF MINES  
OIL AND GAS DIVISION

OIL & GAS DIVISION  
DEPT. OF MINES

AFFIDAVIT OF PLUGGING AND FILLING WELL

AFFIDAVIT SHOULD BE MADE IN TRIPLICATE. ONE COPY MAILED TO THE DEPARTMENT, ONE COPY TO BE RETAINED BY THE WELL OPERATOR AND THE THIRD COPY (AND EXTRA COPIES IF REQUIRED) SHOULD BE MAILED TO EACH COAL OPERATOR AT THEIR RESPECTIVE ADDRESSES.

Consolidated Coal Co COAL OPERATOR OR OWNER Wheeling, W. Va. ADDRESS	Bissett Const. Oil & Gas NAME OF WELL OPERATOR New Freeport, Pa. 15352 COMPLETE ADDRESS
COAL OPERATOR OR OWNER ADDRESS R. W. Evans LEASE OR PROPERTY OWNER R.D. 5 Cameron, W. Va. 26033 ADDRESS	WELL AND LOCATION 19 Liberty District Marshall County Well No. 4333 W. A. Evans Farm

STATE INSPECTOR SUPERVISING PLUGGING D. Arthur Null

AFFIDAVIT

STATE OF WEST VIRGINIA,

County of \_\_\_\_\_ } ss:  
Herschel Bissett Herschel Bissett and James Gaines James Gaines  
 being first duly sworn according to law depose and say that they are experienced in the work of plugging and filling oil and gas wells and were employed by Bissett Const. Co., well operator, and participated in the work of plugging and filling the above well, that said work was commenced on the 10th day of October, 19 72, and that the well was plugged and filled in the following manner:

SAND OR ZONE RECORD FORMATION	FILLING MATERIAL	PLUGS USED SIZE & KIND	CASING	
			CSG PULLED	CSG LEFT IN
1662-1627	clay - 5' Neat Cement, 5' crushed stone			
853-793	60'-Neat Cement, 5' crushed stone			
752-692	60' Neat Cement, 5' crushed stone			
210-190	20' Neat Cement, 5' crushed stone			
190-15	Filled with clay			
15 - surface	6" Pipe cemented to surface			
			1662' - 1 1/2" tubing	
			1595' 3" tubing	
				1625' - 6 1/4"
COAL BEAMS	DESCRIPTION OF MONUMENT			
(NAME) Pittsburgh	805-813	Round Block of cement		
(NAME) Mapletown	710-712	30" across and 10" high		
(NAME) Waynesburg	514-515	6" pipe - 3' above cement		
(NAME)		with well marker cemented in 6"		

and that the work of plugging and filling said well was completed on the 28th day of October, 19 72.

And further deponents saith not.

Sworn to and subscribed before me this 10 day of November, 19 72.

Herschel Bissett  
James Gaines  
D. Arthur Null  
 Notary Public.

My commission expires:

Permit No. 1225 139

CORRECTED PERMIT NUMBER

NOW: MARS-502 (A)

C. NOLL

DEC 4 1972