



west virginia department of environmental protection

Office of Oil and Gas
601 57th Street, S.E.
Charleston, WV 25304
(304) 926-0450
fax: (304) 926-0452

Harold D. Ward, Cabinet Secretary
www.dep.wv.gov

Monday, March 8, 2021
WELL WORK PLUGGING PERMIT
Coal Bed Methane Well Plugging

CNX GAS COMPANY LLC
1000 CONSOL ENERGY DR

CANONSBURG, PA 15370

Re: Permit approval for WEWV 5134 (5L-2)
47-061-01238-00-00

This well work permit is evidence of permission granted to perform the specified well work at the location described on the attached pages and located on the attached plat, subject to the provisions of Chapter 22 of the West Virginia Code of 1931, as amended, and all rules and regulations promulgated thereunder, and to any additional specific conditions and provisions outlined in the pages attached hereto. Notification shall be given by the operator to the Oil and Gas Inspector at least 24 hours prior to the construction of roads, locations, and/or pits for any permitted work. In addition, the well operator shall notify the same inspector 24 hours before any actual well work is commenced and prior to running and cementing casing. Spills or emergency discharges must be promptly reported by the operator to 1-800-642-3074 and to the Oil and Gas Inspector.

Upon completion of the plugging well work, the above named operator will reclaim the site according to the provisions of WV Code 22-6-30. Please be advised that form WR-38, Affidavit of Plugging and Filling Well, is to be submitted to this office within 90 days of completion of permitted well work, as should form WR-34 Discharge Monitoring Report within 30 days of discharge of pits, if applicable. Failure to abide by all statutory and regulatory provisions governing all duties and operations hereunder may result in suspension or revocation of this permit and, in addition, may result in civil and/or criminal penalties being imposed upon the operators.

Per 35 CSR 4-5.2.g this permit will expire in two (2) years from the issue date unless permitted well work is commenced. If there are any questions, please feel free to contact me at (304) 926- 0450.

James A. Martin
Chief

Operator's Well Number: WEWV 5134 (5L-2)
Farm Name: SHRIVER, HOWARD, ETUX
U.S. WELL NUMBER: 47-061-01238-00-00
Coal Bed Methane Well Plugging
Date Issued: 3/8/2021

PERMIT CONDITIONS

West Virginia Code § 22-6-11 allows the Office of Oil and Gas to place specific conditions upon this permit. Permit conditions have the same effect as law. Failure to adhere to the specified permit conditions may result in enforcement action.

CONDITIONS

1. All pits must be lined with a minimum of 20 mil thickness synthetic liner.
2. In the event of an accident or explosion causing loss of life or serious personal injury in or about the well or while working on the well, the well operator or its contractor shall give notice, stating the particulars of the accident or explosion, to the oil and gas inspector and the Chief within twenty-four (24) hours.
3. Well work activities shall not constitute a hazard to the safety of persons.

1) Date 12-1, 2020
2) Operator's
Well No. 5 left 2
3) API Well No. 47-001 - 0123

STATE OF WEST VIRGINIA
DEPARTMENT OF ENVIRONMENTAL PROTECTION
OFFICE OF OIL AND GAS

APPLICATION FOR A PERMIT TO PLUG AND ABANDON

4) Well Type: Oil ___ / Gas x / Liquid injection ___ / Waste disposal ___ /
(If "Gas, Production x or Underground storage ___) Deep ___ / Shallowx

5) Location: Elevation 1012 Watershed Dunkard Creek
District Battelle County Monongalia Quadrangle Wadestown

6) Well Operator CNX Gas Company LLC 7) Designated Agent Anthony Kendziora
Address 1000 Consol Energy Dr. Address 1000 Consol Energy Dr
Canonsburg, PA 15317 Canonsburg PA 15317

8) Oil and Gas Inspector to be notified 9) Plugging Contractor
Name Bryan Harris Name Coastal Drilling East LLC
Address P.O. Box 157 Address 70 Gums springs road
Volga, WV 26238 Morgantown WV 26508

10) Work Order: The work order for the manner of plugging this well is as follows:
See attached

RECEIVED
Office of Oil and Gas
DEC 10 2020
WV Department of
Environmental Protection

Notification must be given to the district oil and gas inspector 24 hours before permitted work can commence.

Work order approved by inspector Bryan Harris Date 12-2-20

4706101238P

Well: 5134 (5L2) Shriver

API#: 47-061-01238

District: Battelle

County: Monongalia

Elevation: 1012'

5134 Shriver (5L2) Proposed Plugging and Abandonment Procedure


1. Run in and tag TD (715') with wireline or small sandline tools. Confirm TD is inside slotted casing. (Make call to CNX if tagging high to come up with game plan)
2. Once TD has been reached, proceed to fill slotted casing with pea gravel. (1 ton= ~20 Cu. Ft. fill)
3. Once pea gravel has been placed in casing verify top of gravel
4. Once top of pea gravel has been verified TIH with tubing and prepare to cement
5. Place 50' cement plug on top of pea gravel
6. TOOH with cement string
7. Rig up wireline and tag cement plug
8. TOOH and prepare to run Bond Log on 7" casing if Bond Log tool will go to bottom
9. Run Bond Log from top of cement to surface to verify casing is cemented to surface. If cement top is found to not be at surface notify CNX and prepare to pull uncemented casing
10. If cement on 7" is at surface or once uncemented has been pulled prepare to cement well to surface
11. TIH with work string to cement plug and cement well to surface
12. TOOH w/ work string and top off well with cement
13. Install 6"x14' monument (10' below grade, 4' above grade). Monument must contain API#, Well Name, Company Name and Date Plugged

Note: All cement will be Class A. All spacers will be 6% gel

RECEIVED
Office of Oil and Gas
Bryan Harris
DEC 10 2020
12-2-20
WV Department of
Environmental Protection

03/12/2021

Shriver (5134) 5L2
Battelle District, Monongalia WV
Original Completion : 5/4/1996
API #47-061-01238
Elevation = 1012'

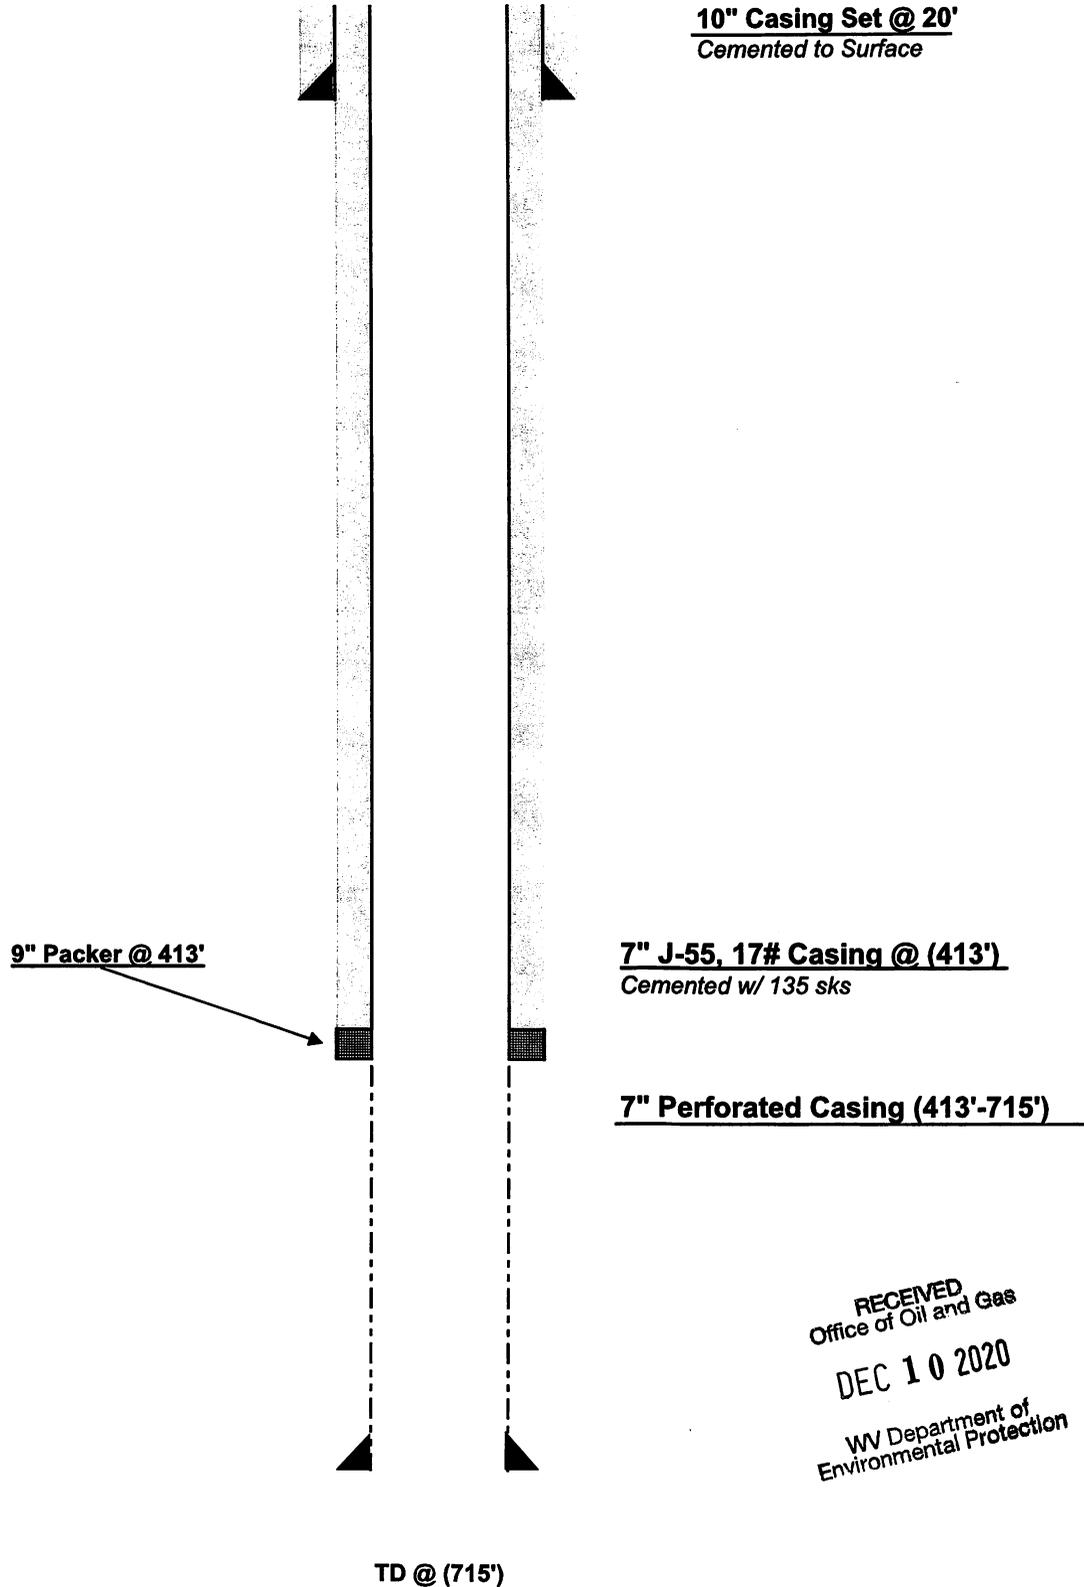

RECEIVED
Office of Oil and Gas
DEC 10 2020
WV Department of
Environmental Protection

47001-01238 706101238P

FORM WW-2B

Page ____ of _____

STATE OF WEST VIRGINIA
DEPARTMENT OF ENERGY, DIVISION OF OIL AND GAS
WELL WORK PERMIT APPLICATION

- 1) Well Operator: CNG Producing Company
2) Operator's Well Number: HEWV 5134 (5134) 3) Elevation: 1044'
4) Well type: (a) Oil ___ / or Gas X /
(b) If Gas: Production X / Underground Storage ___ /
Deep ___ / Shallow X /
5) Proposed Target Formation(s): Pittsburgh G08
6) Proposed Total Depth: 715 feet
7) Approximate fresh water strata depths: 55'
8) Approximate salt water depths: None
9) Approximate coal seam depths: NAVNESTON 425-430 Sewickley 675-679
10) Does land contain coal seams tributary to active mine? Yes X / No ___
11) Proposed Well Work: Connect an existing coal mine G08 Vent Hole for production.
12)

RECEIVED
Office of Oil and Gas

DEC 10 2020

WV Department of
Environmental Protection

CASING AND TUBING PROGRAM

Table with 7 columns: TYPE, SPECIFICATIONS (Size, Grade), FOOTAGE INTERVALS (Weight per ft., For drilling, Left in well), and CEMENT (Fill-up). Rows include Conductor, Fresh Water, Coal, Intermediate, Production, Tubing, and Liners.

PACKERS : Kind Parmaco Anchor
Sizes 9"
Depths set 413

03/12/2021

RECEIVED
WV Division of
Environmental Protection

Page 1 of _____
Form WW2-A
(6/94)
File Copy

APR 2 1996

1) Date: 4-16-96
2) Operator's well number
 WEWV 5134 (5L-2)
3) API Well No: 47 - 061 - 1238-C
 State County Permit

Permitting
Office of Oil & Gas
STATE OF WEST VIRGINIA - BUREAU OF ENVIRONMENT
DIVISION OF ENVIRONMENTAL PROTECTION
OFFICE OF OIL AND GAS


NOTICE AND APPLICATION FOR A WELL WORK PERMIT

- 4) Surface Owner(s) to be served:
 - (a) Name Howard Shriver et ux
Address H.C. 67, Box 60
 Wadestown, WV
 - (b) Name _____
Address _____
 - (c) Name _____
Address _____
- 5) (a) Coal Operator:
 - Name _____
Address _____
 - (b) Coal Owner(s) with Declaration
 - Name Eastern Assoc. Coal
 - Address (See attached)
 - Name _____
Address _____
 - (c) Coal Lessee with Declaration
 - Name _____
 - Address _____
- 6) Inspector Randall Mick
Address 111 Blackshere Dr.
 Mannington, WV 26582
Telephone (304)- _____

TO THE PERSON(S) NAMED ABOVE TAKE NOTICE THAT:

_____ Included is the lease or leases or other continuing contract or contracts by which I hold the right to extract oil and gas OR
 Included is the information required by Chapter 22, Article 6, Section 8(d) of the Code of West Virginia (see page 2)
 I certify that as required under Chapter 22 of the West Virginia Code I have served copies of this notice and application, a location plat, and accompanying documents pages 1 through _____ on the above named parties, by:
 Personal Service (Affidavit attached)
 Certified Mail (Postmarked postal receipt attached)
 Publication (Notice of Publication attached)

I have read and understand Chapter 22-6 and 38 CSR 11-18, and I agree to the terms and conditions of any permit issued under this application.
 I certify under penalty of law that I have personally examined and am familiar with the information submitted on this application form and all attachments, and that based on my inquiry of those individuals immediately responsible for obtaining the information, I believe that the information is true, accurate, and complete.
 I am aware that there are significant penalties for submitting false information, including the possibility of fine and imprisonment.

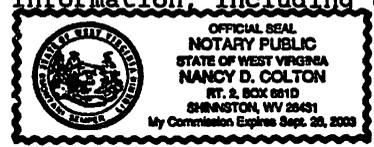

Well Operator CNG Producing Company
 By: Rodney J. Biggs *Rod Biggs pt*
 Its: Designated Agent - Production Manager, Appalachian Region
 Address Rt. 2, Box 698, Crosswind Corp. Park
Bridgeport, WV 26330
 Telephone (304) 623-8840

Subscribed and sworn before me this 3rd day of April, 1996

Nancy D. Colton
My commission expires 9/28/2003

Nancy D. Colton Notary Public
Office of Oil and Gas

DEC 10 2020
WV Department of
Environmental Protection

RECEIVED
WV Division of
Environmental Protection

061-01230-C

4706101238P

APR 22 1996

FORM WW-2B

Page ___ of ___

STATE OF WEST VIRGINIA
DEPARTMENT OF ENERGY, DIVISION OF OIL AND GAS
WELL WORK PERMIT APPLICATION

- 1) Well Operator: CNG Producing Company 10/10 ¹⁴⁶ (1) 652
- 2) Operator's Well Number: WEWV 5134 (5L-2) 3) Elevation: 1019'
- 4) Well type: (a) Oil ___ / or Gas X / Issued 05/01/96
 (b) If Gas: Production ___ / Underground Storage ___ Expired 05/01/98
 Deep ___ / Shallow X /
- 21947 Proposed Target Formation(s): Pittsburgh 60B ²²⁹
- Proposed Total Depth: _____ feet
- Approximate fresh water strata depths: _____
- 8) Approximate salt water depths: None
- 9) Approximate coal seam depths: _____
- 10) Does land contain coal seams tributary to active mine? Yes ___ / No ___
- 11) Proposed Well Work: Connect an existing coal mine 60B Vent Hole for production.
- 12)

CASING AND TUBING PROGRAM *Coal Bed Meth*

TYPE	SPECIFICATIONS		Weight per ft.	For drilling	FOOTAGE INTERVALS Left in well	CEMENT Fill-up (cu. ft.)			
	Size	Grade							
Conductor	10"				21'				
Fresh Water	7"				413'	1358 cu. ft.			
Coal	<i>See attached operator's report</i>				302'	<i>Perforated</i>			
Intermediate									
Production									
Tubing									
Liners									

PACKERS : Kind Parmaco Anchor
Sizes 9"
Depths set _____

230
01/12
12


For Division of Oil and Gas Use Only

See(s) paid: 1 Well Work Permit 1 Reclamation Fund 1 WPCP

RECEIVED
Office of Oil and Gas
DEC 10 2020
WV Department of
Environmental Protection

03/12/2021

LATITUDE 39°42'30" 4706101238P

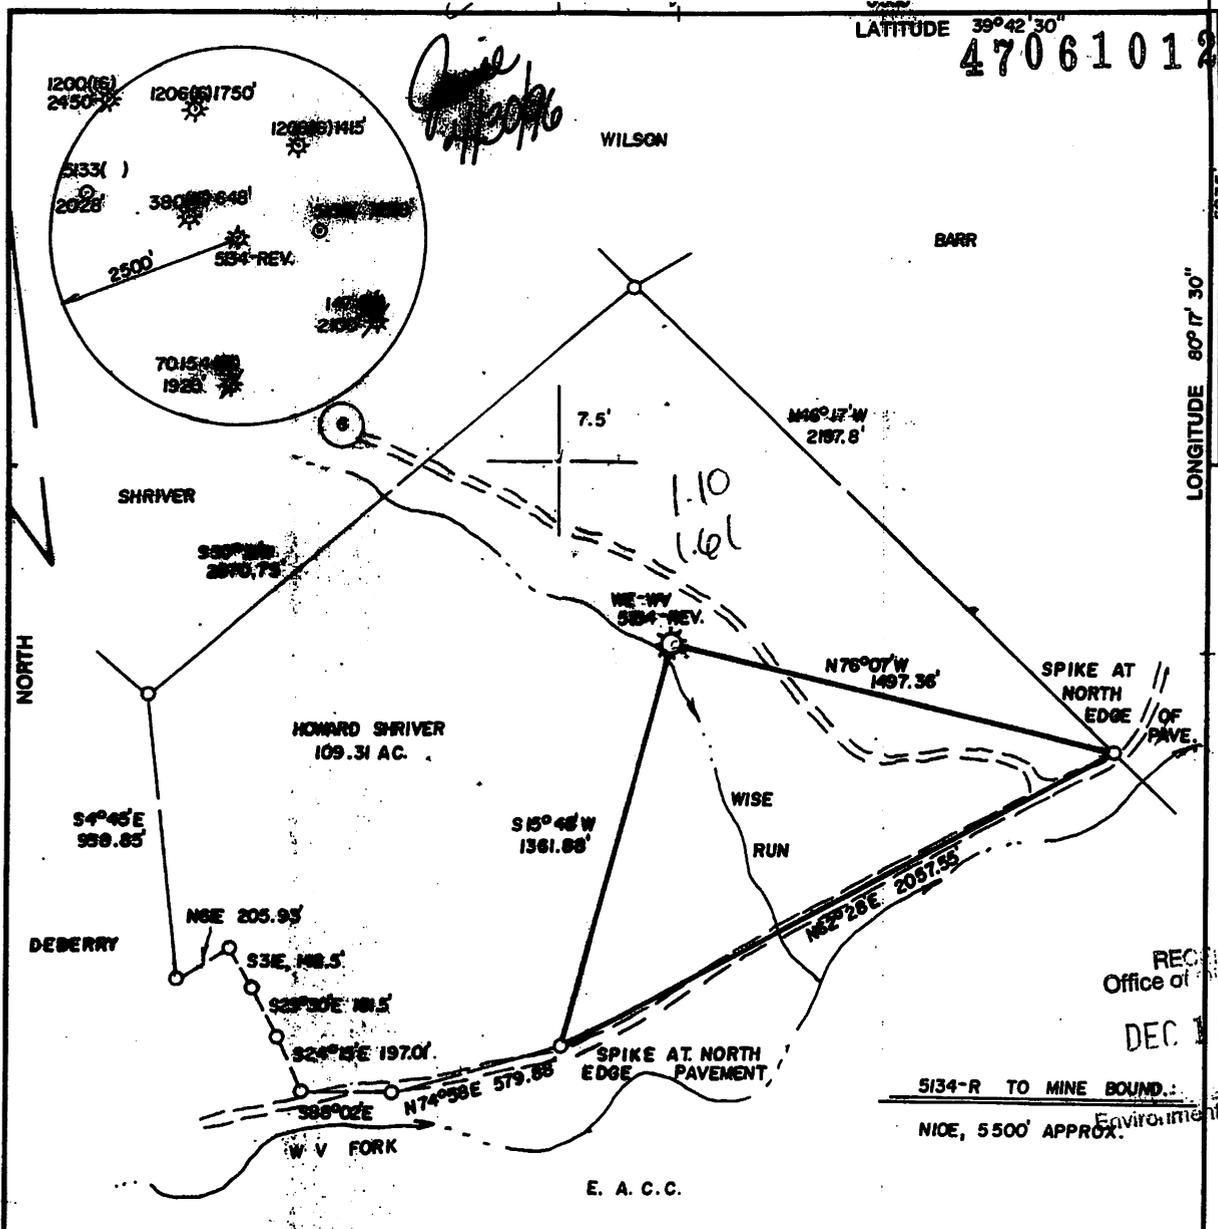


RECEIVED
Office of Environmental Protection
DEC 10 2010
Department of Environmental Protection

5134-R TO MINE BOUND...
NICE, 5500' APPROX.

(+) DENOTES LOCATION OF WELL ON UNITED STATES TOPOGRAPHIC MAPS

FILE NO. _____
DRAWING NO. _____
SCALE 1" = 500'
MINIMUM DEGREE OF ACCURACY 1 in 2500
PROVEN SOURCE OF ELEVATION T.B.M. 1111'
SE. at 1004.38'

I THE UNDERSIGNED, HEREBY CERTIFY THAT THIS PLAT IS CORRECT TO THE BEST OF MY KNOWLEDGE AND BELIEF AND SHOWS ALL THE INFORMATION REQUIRED BY LAW AND THE REGULATIONS ISSUED AND PRESCRIBED BY THE DEPARTMENT OF ENERGY.
(SIGNED) J. Michael Evans
R.P.E. _____ L.L.S. 900

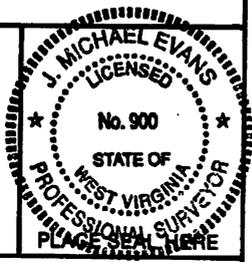

STATE OF WEST VIRGINIA
Division of Environmental Protection
OFFICE OF OIL AND GAS

DATE March 29, 19 96
OPERATOR'S WELL NO. WE WV 5134
API WELL NO. Revised
47-061-01238C
STATE COUNTY PERMIT

WELL TYPE: OIL GAS LIQUID INJECTION WASTE DISPOSAL
(IF "GAS,") PRODUCTION STORAGE DEEP SHALLOW

LOCATION: ELEVATION 1019' WATER SHED Wise Run Federal # 2 mine
DISTRICT Battelle COUNTY Monongalia
QUADRANGLE Wadestown 7.5'

SURFACE OWNER Howard Shriver, et. ux. ACREAGE 120.31
OIL & GAS ROYALTY OWNER Howard A. Shriver, et. ux. LEASE ACREAGE 600.
LEASE NO. al.

PROPOSED WORK: DRILL CONVERT DRILL DEEPER REDRILL FRACTURE OR STIMULATE PLUG OFF OLD FORMATION PERFORATE NEW FORMATION OTHER PHYSICAL CHANGE IN WELL (SPECIFY) Produce Methane Gas through existing mine vent

PLUG AND ABANDON CLEAN OUT AND REPLUG

TARGET FORMATION Pittsburgh Gob ESTIMATED DEPTH 750' 6-6 382

WELL OPERATOR CNG Producing Company DESIGNATED AGENT Rodney J. Biggs
ADDRESS Rt. 2, Box 698 ADDRESS Rt. 2, Box 698
Bridgeport, WV 26330 Bridgeport, WV 26330

FORM WW-6

COUNTY NAME
PERMIT

03/12/2021

WW-4A
Revised 6-07

1) Date: 12-1-2020
2) Operator's Well Number
5 left 2
3) API Well No.: 47 - 061 - 01238

STATE OF WEST VIRGINIA
DEPARTMENT OF ENVIRONMENTAL PROTECTION, OFFICE OF OIL AND GAS
NOTICE OF APPLICATION TO PLUG AND ABANDON A WELL

4) Surface Owner(s) to be served: (a) Name Barbara S. Shriver, Address 70 Wise Run Rd., Wadestown, WV 26590. (b) Name, Address. (c) Name, Address. 5) (a) Coal Operator Name, Address. (b) Coal Owner(s) with Declaration Name Phoenix Energy Resources LLC, Address 803 Quail Vally Drive, Princeton WV, 24640. (c) Coal Lessee with Declaration Name, Address. 6) Inspector Name Bryan Harris, Address P.O. Box 157, Volga, WV 26238, Telephone 304-552-3874.

TO THE PERSONS NAMED ABOVE: You should have received this Form and the following documents:

- (1) The application to Plug and Abandon a Well on Form WW-4B, which sets out the parties involved in the work and describes the well its and the plugging work order; and
- (2) The plat (surveyor's map) showing the well location on Form WW-6.

The reason you received these documents is that you have rights regarding the application which are summarized in the instructions on the reverses side. However, you are not required to take any action at all.

Take notice that under Chapter 22-6 of the West Virginia Code, the undersigned well operator proposes to file or has filed this Notice and Application and accompanying documents for a permit to plug and abandon a well with the Chief of the Office of Oil and Gas, West Virginia Department of Environmental Protection, with respect to the well at the location described on the attached Application and depicted on the attached Form WW-6. Copies of this Notice, the Application, and the plat have been mailed by registered or certified mail or delivered by hand to the person(s) named above (or by publication in certain circumstances) on or before the day of mailing or delivery to the Chief.

Well Operator CNX Gas Company LLC
By: Raymond Hoon (Signature)
Its: Senior Project Manager
Address: 1000 Consol Energy Dr, Canonsburg, PA 15317
Telephone: 724-485-4000
RECEIVED Office of Oil and Gas DEC 10 2020 WV Department of Environmental Protection

Subscribed and sworn before me this 3RD day of December 2020

My Commission Expires [Signature] Vicki L. Smith, Notary Public, Indiana County, My commission expires June 19, 2022, Commission number 1155912

Oil and Gas Privacy Notice

The Office of Oil and Gas processes your personal information, such as name, address and phone number, as a part of our regulatory duties. Your personal information may be disclosed to other State agencies or third parties in the normal course of business or as needed to comply with statutory or regulatory requirements, including Freedom of Information Act requests. Our office will appropriately secure your personal information. If you have any questions about our use of your personal information, please contact DEP's Chief Privacy Officer at deprivacyoffier@wv.gov.

03/12/2021

7019 1120 0001 5856 2815

U.S. Postal Service™
CERTIFIED MAIL® RECEIPT
 Domestic Mail Only

For delivery information, visit our website at www.usps.com™.

Saint Clairsville, OH 43950

Official USE

Certified Mail Fee	\$3.55
Extra Services & Fees (check box, add fee as appropriate)	\$0.00
<input type="checkbox"/> Return Receipt (hardcopy)	\$0.00
<input type="checkbox"/> Return Receipt (electronic)	\$0.00
<input type="checkbox"/> Certified Mail Restricted Delivery	\$0.00
<input type="checkbox"/> Adult Signature Required	\$0.00
<input type="checkbox"/> Adult Signature Restricted Delivery	\$0.00
Postage	\$2.80
Total Postage and Fees	\$6.35

Sent To
 Street and Apt. No., or PO Box No.
 City, State, ZIP+4®

PS Form 3800, April 2015 PSN 7530-02-000-9047



7019 1120 0001 5856 2914

U.S. Postal Service™
CERTIFIED MAIL® RECEIPT
 Domestic Mail Only

For delivery information, visit our website at www.usps.com™.

Wagner, WV 26590

Official USE

Certified Mail Fee	\$3.55
Extra Services & Fees (check box, add fee as appropriate)	\$0.00
<input type="checkbox"/> Return Receipt (hardcopy)	\$0.00
<input type="checkbox"/> Return Receipt (electronic)	\$0.00
<input type="checkbox"/> Certified Mail Restricted Delivery	\$0.00
<input type="checkbox"/> Adult Signature Required	\$0.00
<input type="checkbox"/> Adult Signature Restricted Delivery	\$0.00
Postage	\$1.20
Total Postage and Fees	\$4.75

Sent To
 Street and Apt. No., or PO Box No.
 City, State, ZIP+4®

PS Form 3800, April 2015 PSN 7530-02-000-9047



7020 0090 0002 1681 0963

U.S. Postal Service™
CERTIFIED MAIL® RECEIPT
 Domestic Mail Only

For delivery information, visit our website at www.usps.com™.

Princeton, WV 24740

Official USE

Certified Mail Fee	\$3.55
Extra Services & Fees (check box, add fee as appropriate)	\$0.00
<input type="checkbox"/> Return Receipt (hardcopy)	\$0.00
<input type="checkbox"/> Return Receipt (electronic)	\$0.00
<input type="checkbox"/> Certified Mail Restricted Delivery	\$0.00
<input type="checkbox"/> Adult Signature Required	\$0.00
<input type="checkbox"/> Adult Signature Restricted Delivery	\$0.00
Postage	\$2.60
Total Postage and Fees	\$6.15

Sent To
 Street and Apt. No., or PO Box No.
 City, State, ZIP+4®

PS Form 3800, April 2015 PSN 7530-02-000-9047



RECEIVED
 Office of Oil and Gas
 DEC 10 2020
 WV Department of
 Environmental Protection

WW-9
(5/16)

4706101238P

API Number 47 - 061 - 01238
Operator's Well No. 5 left 2

STATE OF WEST VIRGINIA
DEPARTMENT OF ENVIRONMENTAL PROTECTION
OFFICE OF OIL AND GAS
FLUIDS/ CUTTINGS DISPOSAL & RECLAMATION PLAN

Operator Name CNX Gas Company, LLC OP Code 494458046

Watershed (HUC 10) Dunkard Creek Quadrangle Wadestown

Do you anticipate using more than 5,000 bbls of water to complete the proposed well work? Yes No

Will a pit be used? Yes No

If so, please describe anticipated pit waste: _____

Will a synthetic liner be used in the pit? Yes No If so, what ml.? _____

Proposed Disposal Method For Treated Pit Wastes:

- Land Application (if selected provide a completed form WW-9-GPP)
- Underground Injection (UIC Permit Number _____)
- Reuse (at API Number _____)
- Off Site Disposal (Supply form WW-9 for disposal location)
- Other (Explain Waste Management or Ryan Environmental will use Vacuum trucks and properly dispose of any fluid or waste return)

Will closed loop system be used? If so, describe: no

Drilling medium anticipated for this well (vertical and horizontal)? Air, freshwater, oil based, etc. na

-If oil based, what type? Synthetic, petroleum, etc. na

Additives to be used in drilling medium? na

Drill cuttings disposal method? Leave in pit, landfill, removed offsite, etc. na

-If left in pit and plan to solidify what medium will be used? (cement, lime, sawdust) na

-Landfill or offsite name/permit number? na

Permittee shall provide written notice to the Office of Oil and Gas of any load of drill cuttings or associated waste rejected at any West Virginia solid waste facility. The notice shall be provided within 24 hours of rejection and the permittee shall also disclose where it was properly disposed.

I certify that I understand and agree to the terms and conditions of the GENERAL WATER POLLUTION PERMIT issued on April 1, 2016, by the Office of Oil and Gas of the West Virginia Department of Environmental Protection. I understand that the provisions of the permit are enforceable by law. Violations of any term or condition of the general permit and/or other applicable law or regulation can lead to enforcement action.

I certify under penalty of law that I have personally examined and am familiar with the information submitted on this application form and all attachments thereto and that, based on my inquiry of those individuals immediately responsible for obtaining the information, I believe that the information is true, accurate, and complete. I am aware that there are significant penalties for submitting false information, including the possibility of fine or imprisonment.

Company Official Signature *Raymond Hoon*

Company Official (Typed Name) Raymond Hoon

Company Official Title Senior Project Manager

RECEIVED
Office of Oil and Gas
DEC 10 2020
WV Department of
Environmental Protection

Subscribed and sworn before me this 3RD day of December, 2020

Vicki L. Smith

Commonwealth of Pennsylvania - Notary Seal
Vicki L. Smith, Notary Public
Indiana County
My commission expires June 19, 2022
Commission number 1155912

Notary Public

My commission expires _____

03/12/2021

Member, Pennsylvania Association of Notaries

Proposed Revegetation Treatment: Acres Disturbed .2 acres Prevegetation pH _____

Lime 2-3 Tons/acre or to correct to pH _____

Fertilizer type 10-20-20 or equivalent

Fertilizer amount 500 lbs/acre

Mulch hay or straw 2 Tons/acre

Seed Mixtures

Temporary		Permanent	
Seed Type	lbs/acre	Seed Type	lbs/acre
Tall Fescue	40	Tall Fescue	40
Landino Clover	5	Landino Clover	5

Attach:

Maps(s) of road, location, pit and proposed area for land application (unless engineered plans including this info have been provided). If water from the pit will be land applied, provide water volume, include dimensions (L, W, D) of the pit, and dimensions (L, W), and area in acres, of the land application area.

Photocopied section of involved 7.5' topographic sheet.

Plan Approved by: Bryan Harris


Comments: _____

Title: Inspector

Date: 12-2-20

Field Reviewed? () Yes (X) No

RECEIVED
Office of Oil and Gas
DEC 10 2020
WV Department of
Environmental Protection

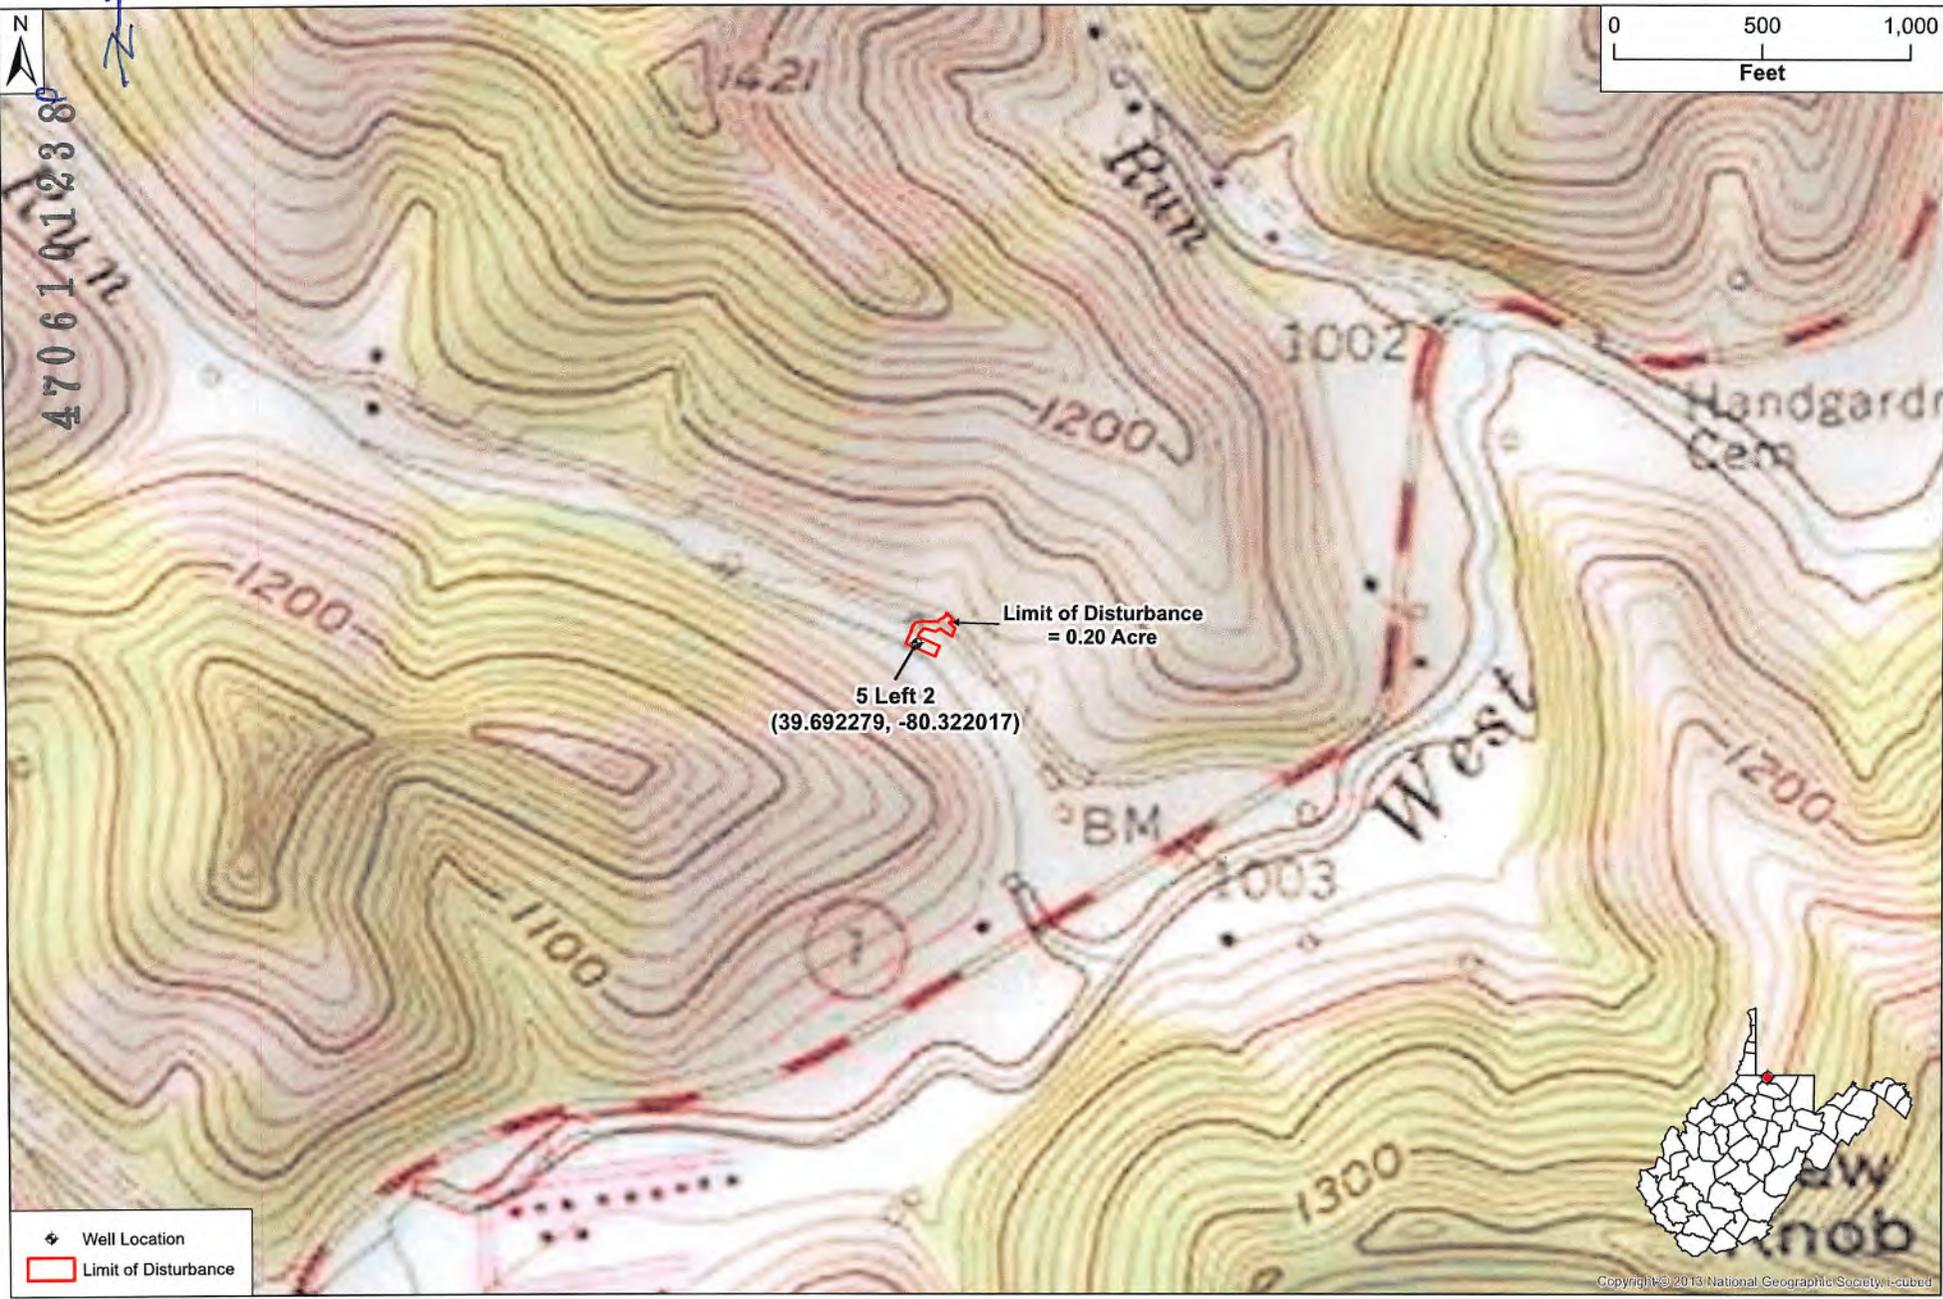

5 Left 2 (005134) Well Head
 Site Location Topographic Map
 Monongalia County, West Virginia



Date: 11/19/21
 By: J. Stascak



West Virginia Department of Environmental Protection
Office of Oil and Gas
WELL LOCATION FORM: GPS

API: 4706101238 WELL NO.: 005134

FARM NAME: Shriver, Howard et ux

RESPONSIBLE PARTY NAME: CNX

COUNTY: Monongalia DISTRICT: Battelle

QUADRANGLE: Wadestown

SURFACE OWNER: Shriver Barbara S

ROYALTY OWNER: Shriver Barbara S

UTM GPS NORTHING: 4393823.77

UTM GPS EASTING: 558131.62 GPS ELEVATION: 1012.35

The Responsible Party named above has chosen to submit GPS coordinates in lieu of preparing a new well location plat for a plugging permit or assigned API number on the above well. The Office of Oil and Gas will not accept GPS coordinates that do not meet the following requirements:

1. Datum: NAD 1983, Zone: 17 North, Coordinate Units: meters, Altitude: height above mean sea level (MSL) – meters.
2. Accuracy to Datum – 3.05 meters
3. Data Collection Method:

Survey grade GPS : Post Processed Differential _____
Real-Time Differential

Mapping Grade GPS _____ : Post Processed Differential _____
Real-Time Differential _____

4. Letter size copy of the topography map showing the well location.

I the undersigned, hereby certify this data is correct to the best of my knowledge and belief and shows all the information required by law and the regulations issued and prescribed by the Office of Oil and Gas.

Signature

Project Manager
Title

12-3-20
Date

RECEIVED
Office of Oil and Gas
DEC 10 2020
WV Department of
Environmental Protection

11/10/2016

PLUGGING PERMIT CHECKLIST

Plugging Permit

- WW-4B
- WW-4B signed by inspector
- WW-4A
- SURFACE OWNER WAIVER or PROOF THAT APPLICATION WAS SENT BY REGISTERED OR CERTIFIED MAIL
- COAL OWNER/COAL OPERATOR/COAL LESSEE WAIVERS or PROOF THAT APPLICATION WAS SENT BY REGISTERED OR CERTIFIED MAIL
- WW-9 PAGE 1 (NOTARIZED)
- WW-9 PAGE 2 with attached drawing of road, location, pit and proposed area for land application
- WW-9 GPP PAGE 1 and 2 if well effluent will be land applied
- RECENT MYLAR PLAT OR WW-7
- WELL RECORDS/COMPLETION REPORT
- TOPOGRAPHIC MAP OF WELL, SHOWING PIT IF PIT IS USED
- MUST HAVE VALID BOND IN OPERATOR'S NAME
- CHECK FOR \$100 IF PIT IS USED

RECEIVED
Office of Oil and Gas

DEC 10 2020

WV Department of
Environmental Protection