



---

west virginia department of environmental protection

---

Office of Oil and Gas  
601 57<sup>th</sup> Street, S.E.  
Charleston, WV 25304  
(304) 926-0450  
fax: (304) 926-0452

Harold D. Ward, Cabinet Secretary  
[www.dep.wv.gov](http://www.dep.wv.gov)

Monday, August 26, 2024  
WELL WORK PLUGGING PERMIT  
Vertical Plugging

DIVERSIFIED PRODUCTION LLC  
101 MCQUISTON DRIVE

JACKSON CENTER, PA 16133

Re: Permit approval for WEWV 05416  
47-061-01329-00-00

This well work permit is evidence of permission granted to perform the specified well work at the location described on the attached pages and located on the attached plat, subject to the provisions of Chapter 22 of the West Virginia Code of 1931, as amended, and all rules and regulations promulgated thereunder, and to any additional specific conditions and provisions outlined in the pages attached hereto. Notification shall be given by the operator to the Oil and Gas Inspector at least 24 hours prior to the construction of roads, locations, and/or pits for any permitted work. In addition, the well operator shall notify the same inspector 24 hours before any actual well work is commenced and prior to running and cementing casing. Spills or emergency discharges must be promptly reported by the operator to 1-800-642-3074 and to the Oil and Gas Inspector.

Upon completion of the plugging well work, the above named operator will reclaim the site according to the provisions of WV Code 22-6-30. Please be advised that form WR-38, Affidavit of Plugging and Filling Well, is to be submitted to this office within 90 days of completion of permitted well work, as should form WR-34 Discharge Monitoring Report within 30 days of discharge of pits, if applicable. Failure to abide by all statutory and regulatory provisions governing all duties and operations hereunder may result in suspension or revocation of this permit and, in addition, may result in civil and/or criminal penalties being imposed upon the operators.

Per 35 CSR 4-5.2.g this permit will expire in two (2) years from the issue date unless permitted well work is commenced. If there are any questions, please feel free to contact me at (304) 926- 0450.

James A. Martin  
Chief

A blue ink signature of James A. Martin, Chief, is written over a blue circular stamp. The signature is cursive and appears to read "James A. Martin". The stamp is partially obscured by the signature.

Operator's Well Number: WEWV 05416  
Farm Name: STATLER, JOHN  
U.S. WELL NUMBER: 47-061-01329-00-00  
Vertical Plugging  
Date Issued: 8/26/2024

Promoting a healthy environment.

08/30/2024

# PERMIT CONDITIONS

West Virginia Code §22-6-11 allows the Office of Oil and Gas to place specific conditions upon this permit. Permit conditions have the same effect as law. Failure to adhere to the specified permit conditions may result in enforcement action.

## CONDITIONS

---

1. All pits must be lined with a minimum of 20 mil thickness synthetic liner.
2. In the event of an accident or explosion causing loss of life or serious personal injury in or about the well or while working on the well, the well operator or its contractor shall give notice, stating the particulars of the accident or explosion, to the oil and gas inspector and the Chief within twenty-four (24) hours.
3. Well work activities shall not constitute a hazard to the safety of persons.
4. Notification shall be given by the operator to the Oil and Gas Inspector at least 24 hours prior to the construction of roads, locations and/or pits for any permitted work. In addition, the well operator shall notify the same inspector 24 hours before any actual well work is commenced and prior to running and cementing casing.

4706101329

WW-4B  
Rev. 2/01

1) Date July 10, 2024  
2) Operator's  
Well No. WEWV 05416  
3) API Well No. 47-061 - 01329

STATE OF WEST VIRGINIA  
DEPARTMENT OF ENVIRONMENTAL PROTECTION  
OFFICE OF OIL AND GAS

APPLICATION FOR A PERMIT TO PLUG AND ABANDON

- 4) Well Type: Oil  / Gas  / Liquid injection  / Waste disposal  /  
(If "Gas, Production  or Underground storage  ) Deep  / Shallow
- 5) Location: Elevation 1305.25' Watershed Dunkard Creek/Russel Run  
District Batelle County Monongalia Quadrangle Wadestown 7.5
- 6) Well Operator Diversified Production, LLC 7) Designated Agent Chris Veazey  
Address 414 Summers Street Address 414 Summers Street  
Charleston, WV 25301 Charleston, WV 25301
- 8) Oil and Gas Inspector to be notified 9) Plugging Contractor  
Name Gayne Kritowski Name Next LVL Energy (Diversified Owned)  
Address 21 Eneyg Way Address 104 Helliport Loop Rd  
Gormaniam, WV 26720 Bridgeport, WV 25330

10) Work Order: The work order for the manner of plugging this well is as follows:

**See Attached**

RECEIVED  
Office of Oil and Gas  
JUL 18 2024  
WV Department of  
Environmental Protection

Notification must be given to the district oil and gas inspector 24 hours before permitted work can commence.

Work order approved by inspector Gayne Kritowski, Inspector Date 7-15-2024  
Digitally signed by Gayne Kritowski, Inspector  
Date: 2024.07.15 11:22:24 -0400

08/30/2024

**Plugging Prognosis**

API #: 47-061-01329

West Virginia, Monongalia County

Lat/Long – 39.700583, -80.314928

Nearest ER: WHS Greene Emergency Room – 350 Bonar Ave, Waynesburg, PA 15370

**Casing Schedule**

13-3/8" @ 30' (Cement Information Unknown)

9-5/8" @ 129' (Cemented w/ 45 sks)

7", 17ppf @ 1080' (Cemented w/ 180 sks)

4-1/2", 9.5ppf @ 3547' (Cemented w/ 180 sks – 50/50 Poz) – ETOC @ 1341' - 6-1/4" O.H. &amp; Assumed

1.28 Yield

TD @ 3588'

Completion: 18 Perfs 3477'-3483' – Bayard Formation

24 Perfs 3413'-3421' – Lower 5<sup>th</sup> Sand

24 Perfs 2997'-3029' – 50 ft

Fresh Water: 460', 600'

Salt Water: 1990'

Gas Shows: None Listed

Oil Shows: None Listed

Coal: 1027' ("Mined Out")

Elevation: 1298'

1. Notify Inspector Gayne Knitowski @ 304-546-8171, 48 hrs prior to commencing operations.
2. Check and record pressures on csg/tbg.
3. Verify 9-5/8" & 7" csg have CTS.
4. Check TD w/ sandline/tbg.
5. Pump Gel between each plug.
6. Run in to 3537'. Kill well as needed with 6% bentonite gel and fill rat hole with gel. Pump at least 10 bbls gel.
7. TOOH w/ tbg to 3503'. Pump <sup>641 JK</sup> 556' Class L cement plug from <sup>TD 3588 JK</sup> 3503' to 2947' (Completion Plug – Bayard, Lower 5<sup>th</sup>, & 50 Foot). Tag TOC. Top off as needed. Do not omit any plugs listed below. Perforate as needed.
8. TOOH w/ tbg to 2040'. Pump 100' Class L cement plug from 2040' to 1940' (Salt Water Plug). Tag TOC. Top off as needed. Do not omit any plugs listed below. Perforate as needed.
9. Free point 4-1/2" csg. Compare free point to where Elevation, 7" Shoe & Coal Plugs need to be set in following steps. Cut and TOOH. Set 100' Class L cement plug across csg cut. 50' in/out of cut. TOOH w/ tbg to top of plug. Do not omit any plugs listed below. Perforate as needed.
10. TOOH w/ tbg to 1348'. Pump 100' Class L cement plug from 1348' to 1248' (Elevation Plug). Tag TOC. Top off as needed. Do not omit any plugs listed below. Perforate as

RECEIVED  
Office of Oil and Gas

JUL 18 2024

08/30/2024  
WV Department of  
Environmental Protection

4706101329

- needed. If operationally feasible can combine with the 4-1/2" csg cut plug, 7" Shoe & Coal Plug. If combined whole plug needs to be Expanding Class L cement.**
11. TOOH w/ tbg to 1130'. Pump 153' **Expanding Class L** cement plug from 1130' to 977' (**7" Shoe & Coal Plug**). Tag TOC. Top off as needed. **Do not omit any plugs listed below. Perforate as needed.**
  12. TOOH w/ tbg to 650'. Pump 240' Class L cement plug from 650' to 410' (**Fresh Water Plug**). Tag TOC. Top off as needed. **Do not omit any plugs listed below. Perforate as needed.**
  13. TOOH w/ tbg to 100'. Pump 100' Class L cement plug from 100' to Surface (**Surface Plug**). Tag TOC. Top off as needed. **Perforate as needed.**
  14. Reclaim location and well road to WV DEP specifications and erect P&A well monument.

Gayne  
Knitowski,  
Inspector

Digitally signed by Gayne  
Knitowski, Inspector  
Date: 2024.07.15 11:21:25  
-04'00'

RECEIVED  
Office of Oil and Gas

JUL 18 2024

WV Department of  
Environmental Protection

08/30/2024

WR-35  
Office of Oil & Gas Permitting  
AUG 18 1999  
WV Division of Environmental Protection

4706101329  
11-May-99

API # 47- 61-01329

State of West Virginia  
Division of Environmental Protection  
Section of Oil and Gas  
Well Operator's Report of Well Work

Reviewed RD

Farm name: STATLER, JOHN Operator Well No.: WEWV 05416  
LOCATION: Elevation: 1,298.00 Quadrangle: WADESTOWN

District: BATTELLE County: MONONGALIA  
Latitude: 2870 Feet South of 39 Deg. 42Min. 30 Sec.  
Longitude 6610 Feet West of 80 Deg. 17 Min. 30 Sec.

Company: CNG PRODUCING COMPANY  
RR 2 BOX 698  
BRIDGEPORT, WV 26330-0698

Agent: RODNEY J. BIGGS

Inspector: RANDAL MICK  
Permit Issued: 05/13/99  
Well work Commenced: 06/05/99  
Well work Completed: 06/23/99  
Verbal Plugging  
Permission granted on: \_\_\_\_\_  
Rotary \_\_\_\_\_ Cable \_\_\_\_\_ Rig \_\_\_\_\_  
Total Depth (feet) 3588'  
Fresh water depths (ft) 460, 600  
Salt water depths (ft) 1990

Casing & Tubing Size	Used in Drilling	Left in Well	Cement Fill Up Cu. Ft.
13 3/8"	30'	30'	
9 5/8"	129'	129'	45 SKS
7"	1080'	1080'	180 SKS
4 1/2"	3547'	3547'	180 SKS

Is coal being mined in area (Y/N)? Y  
Coal Depths (ft): 1027 - MINING OUT

OPEN FLOW DATA

Producing formation Bayard Lower 5th Sand Pay zone depth (ft) 3477-3483' (18)  
Gas: Initial open flow \_\_\_\_\_ MCF/d Oil: Initial open flow \_\_\_\_\_ Bbl/d  
Final open flow 1,113 MCF/d Final open flow \_\_\_\_\_ Bbl/d  
Time of open flow between initial and final tests 4 Hours  
Static rock Pressure 780 psig (surface pressure) after 12 Hours  
Second producing formation \_\_\_\_\_ Pay zone depth (ft) \_\_\_\_\_  
Gas: Initial open flow \_\_\_\_\_ MCF/d Oil: Initial open flow \_\_\_\_\_ Bbl/d  
Final open flow \_\_\_\_\_ MCF/d Final open flow \_\_\_\_\_ Bbl/d  
Time of open flow between initial and final tests \_\_\_\_\_ Hours  
Static rock Pressure \_\_\_\_\_ psig (surface pressure) after \_\_\_\_\_ Hours

NOTE: ON BACK OF THIS FORM PUT THE FOLLOWING: 1). DETAILS OF PERFORATED INTERVALS, FRACTURING OR STIMULATING, PHYSICAL CHANGE, ETC. 2). THE WELL LOG WHICH IS A SYSTEMATIC DETAILED GEOLOGICAL RECORD OF ALL FORMATIONS, INCLUDING COAL ENCOUNTERED BY THE WELLBORE.

For: CNG PRODUCING COMPANY  
By: Rodney J Biggs, Production Manager, Appalachian Region  
Date: 08/11/99

RECEIVED  
Office of Oil and Gas

JUL 18 2024

WV Department of Environmental Protection  
08/30/2024

4706101329

WEWV05416

- 06/05/99 SPUD WELL AT 5 P.M.  
RAN 13 3/8" PIPE AT 30'. DRILLED 130'. RAN 129' OF 9 5/8". CEMENTED WITH  
45 SKS.
- 06/07/99 DRILLED 8 7/8" HOLE TO 1200'. RAN 1180' OF 7" 17# CASING. BJ CEMENTED WITH  
180 SKS. P.D. AT 11:20 P.M.
- 06/10/99 TD 8 1/4" HOLE AT 3588'.  
RAN 3543' 9.5# 4 1/2" CSG.  
CMT WITH 180 SKS 50/50 POZ., 10-2 500 GAL 15% HCl. GOOD CIRC.  
PD AT 11:15 P.M.
- 06/21/99 Perforated and Fraced as follows: Bayard: 3477-83 18 holes. 15,000#  
20-40 sand, 500 gal 15% HCl, 20# Delta Frac. Lower 5th Sand:  
3413-21 24 holes. 25,000# 20-40 sand, 750 gal HF acid, 20# Delta  
Frac. 50 Ft: 2997-3029 24 holes. 30,000 20-40 sand, 500 gal HF  
acid, 20# Delta Frac.  
14 HR. R/P = 780 PSI.  
F.O.F. - 44/10 4" WATER - 1,113 MCFD.
- 07/01/99 T.I.L. SICP = 780#. PRODUCING AT A RATE OF 202 MCFD.

FORMATION INTERVALS

Salt Sands 1972 - 2110'  
Big Lime 2230 - 2553'  
Gordon 2980 - 3305'  
5th Sand 3333 - 3383'

RECEIVED  
Office of Oil and Gas

JUL 18 2024

WV Department of  
Environmental Protection

08/30/2024

4706101329

LATITUDE 39 - 42 - 30

6,610'

2,870'

LONGITUDE 80 - 17 - 30



WE WV 5416 Sloke

Lat. = 39 - 42 - 01.6

Long. = 80 - 18 - 54.7

7.5'

Mary McClure

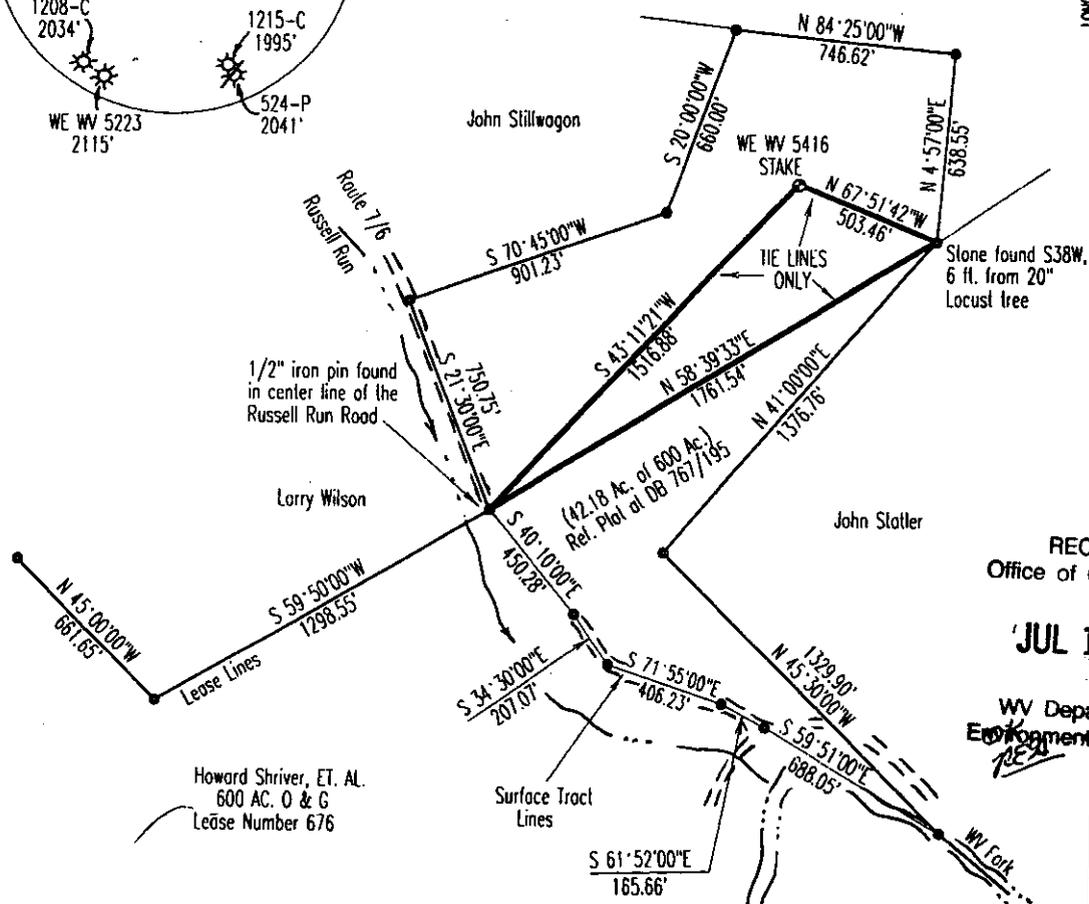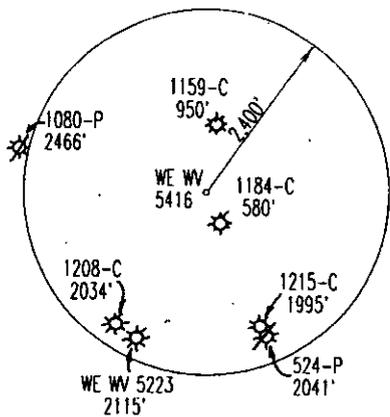

RECEIVED  
Office of Oil and Gas


JUL 18 2024

WV Department of  
Environmental Protection

(+) DENOTES LOCATION OF WELL ON UNITED STATES TOPOGRAPHIC MAPS

FILE & DRAWING NO. \_\_\_\_\_  
SCALE 1" = 500'  
MINIMUM DEGREE OF ACCURACY 1 in 2500  
PROVEN SOURCE OF ELEVATION Bridge abutment over Russell Run, 1920' SSW at elev. 1002'

FORM WV-6  
I THE UNDERSIGNED, HEREBY CERTIFY THAT THIS PLAT IS CORRECT TO THE BEST OF MY KNOWLEDGE AND BELIEF AND SHOWS ALL THE INFORMATION REQUIRED BY LAW AND THE REGULATIONS ISSUED AND PRESCRIBED BY THE DIVISION OF ENVIRONMENTAL PROTECTION.  
(SIGNED) *J. Michael Evans*  
PROFESSIONAL SURVEYOR 900

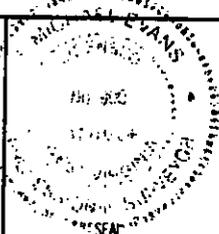

LAND SURVEYING SERVICES  
21 CEDAR LANE  
BRIDGEPORT, WV 26330  
PHONE: 304-842-2018 OR 842-5762

STATE OF WEST VIRGINIA  
DIVISION OF ENVIRONMENTAL PROTECTION  
OFFICE OF OIL AND GAS  
#10 McJUNKIN ROAD, NITRO, WV 25143-2506

DATE January 12, 1999  
OPERATORS WELL NO. WE WV 5416  
API WELL NO. \_\_\_\_\_

WELL TYPE: OIL  GAS  LIQUID INJECTION  WASTE DISPOSAL   
(IF "GAS") PRODUCTION  STORAGE  DEEP  SHALLOW   
LOCATION: ELEVATION 1,298' WATERSHED Russell Run  
DISTRICT Ballelle COUNTY Monongalia  
QUADRANGLE Wadeslown 7.5'  
SURFACE OWNER John Stalter ACREAGE 42.18 Ac. of 144.05 Ac. surf.  
OIL & GAS ROYALTY OWNER Howard Shriver, et. al. LEASE ACREAGE 42.18 Ac. of 600 Ac.  
PROPOSED WORK: DRILL  CONVERT  DRILL DEEPER  REDRILL  FRACTURE OR STIMULATE  PLUG OFF OLD FORMATION   
PERFORATE NEW FORMATION  OTHER PHYSICAL CHANGE IN WELL (SPECIFY) \_\_\_\_\_  
PLUG AND ABANDON  CLEAN OUT AND REPLUG   
TARGET FORMATION Bayard ESTIMATED DEPTH 3,400'  
WELL OPERATOR CNG Producing Company DESIGNATED AGENT Rodney J. Biggs  
ADDRESS Rt. 2, Box 698, Bridgeport, WV 26330 ADDRESS Rt. 2, Box 698, Bridgeport, WV 26330

COUNTY NAME  
PERMIT

08/30/2024

4706101329

WW-4A  
Revised 6-07

1) Date: 7/10/2024  
2) Operator's Well Number WEWV 05416

3) API Well No.: 47 - 061 - 01329

**STATE OF WEST VIRGINIA**  
**DEPARTMENT OF ENVIRONMENTAL PROTECTION, OFFICE OF OIL AND GAS**  
**NOTICE OF APPLICATION TO PLUG AND ABANDON A WELL**

4) Surface Owner(s) to be served:	5) (a) Coal Operator
(a) Name <u>CNX Land, LLC</u>	Name <u>Phoenix Federal No. 2 Mining, LLC</u>
Address <u>275 Technology Dr. Ste 101</u>	Address <u>863 Quail Valley Dr.</u>
<u>Canonsburg, PA 15317</u>	<u>Princeton, WV 24740</u>
(b) Name _____	(b) Coal Owner(s) with Declaration
Address _____	Name <u>Phoenix Energy Resources, LLC</u>
	Address <u>863 Quail Valley Dr.</u>
	<u>Princeton, WV 24740</u>
(c) Name _____	Name <u>Consolidation Coal Co. c/o Consol Mining Company</u>
Address _____	Address <u>275 Technology Dr. Ste 101</u>
	<u>Canonsburg, PA 15317</u>
6) Inspector <u>Gayne Knitowski</u>	(c) Coal Lessee with Declaration
Address <u>21 Eneyg Way</u>	Name _____
<u>Gormanian, WV 26720</u>	Address _____
Telephone <u>(304) 546-8171</u>	

**TO THE PERSONS NAMED ABOVE: You should have received this Form and the following documents:**

- (1) The application to Plug and Abandon a Well on Form WW-4B, which sets out the parties involved in the work and describes the well its and the plugging work order; and
- (2) The plat (surveyor's map) showing the well location on Form WW-6.

The reason you received these documents is that you have rights regarding the application which are summarized in the instructions on the reverses side. However, you are not required to take any action at all.

Take notice that under Chapter 22-6 of the West Virginia Code, the undersigned well operator proposes to file or has filed this Notice and Application and accompanying documents for a permit to plug and abandon a well with the Chief of the Office of Oil and Gas, West Virginia Department of Environmental Protection, with respect to the well at the location described on the attached Application and depicted on the attached Form WW-6. Copies of this Notice, the Application, and the plat have been mailed by registered or certified mail or delivered by hand to the person(s) named above (or by publication in certain circumstances) on or before the day of mailing or delivery to the Chief.



Well Operator	<u>Diversified Production, LLC</u>	
By:	<u>Chris Veazey</u>	
Its:	<u>Director of Administration</u>	RECEIVED
Address	<u>414 Summers Street</u>	Office of Oil and Gas
	<u>Charleston, WV 25301</u>	
Telephone	<u>304-590-7707</u>	JUL 18 2024

Subscribed and sworn before me this 10 day of July, 2024

My Commission Expires September 28, 2028

Jeffrey Bush Notary Public

WV Department of Environmental Protection

**Oil and Gas Privacy Notice**

The Office of Oil and Gas processes your personal information, such as name, address and phone number, as a part of our regulatory duties. Your personal information may be disclosed to other State agencies or third parties in the normal course of business or as needed to comply with statutory or regulatory requirements, including Freedom of Information Act requests. Our office will appropriately secure your personal information. If you have any questions about our use of your personal information, please contact DEP's Chief Privacy Officer at [depprivacyoffier@wv.gov](mailto:depprivacyoffier@wv.gov).

08/30/2024

4706101329

Diversified Gas & Oil Corporation  
Permitting Department  
414 SUMMERS STREET  
2ND FLOOR  
CHARLESTON WV 25301

USPS CERTIFIED MAIL™



9407 1362 0855 1452 6298 16

PHOENIX ENERGY RESOURCES LLC  
863 QUAIL VALLEY DR  
PRINCETON WV 24740-4162



US POSTAGE AND FEES PAID  
2024-07-10  
25301  
C44000004  
Retail  
4.0 OZ FLAT



0901000010752



RECEIVED  
Office of Oil and Gas

JUL 18 2024

WV Department of  
Environmental Protection

08/30/2024

4706101329

Diversified Gas & Oil Corporation  
Permitting Department  
414 SUMMERS STREET  
2ND. FLOOR  
CHARLESTON WV 25301

USPS CERTIFIED MAIL™



9407 1362 0855 1452 6241 94



CONSOLIDATION COAL COMPANY  
C/O CONSOL MINING COMPANY  
275 TECHNOLOGY DR STE 101  
CANONSBURG PA 15317-9565

US POSTAGE AND FEES PAID  
2024-07-10  
25301  
CA000004  
Retail  
4.0 OZ FLAT



0901000010747



RECEIVED  
Office of Oil and Gas

JUL 18 2024

WV Department of  
Environmental Protection

08/30/2024

4706101329

Diversified Gas & Oil Corporation  
Permitting Department  
414 SUMMERS STREET  
2ND FLOOR  
CHARLESTON WV 25301

USPS CERTIFIED MAIL™



9407 1362 0855 1452 6093 06



CNX LAND LLC  
275 TECHNOLOGY DR STE 101  
CANONSBURG PA 15317-9565

US POSTAGE AND FEES PAID  
2024-07-10  
25301  
C40000004  
Retail  
4.0 OZ FLAT  
easypost  
0901000010728

RECEIVED  
Office of Oil and Gas

JUL 18 2024

WV Department of  
Environmental Protection

08/30/2024

4706101329

Diversified Gas & Oil Corporation  
Permitting Department  
414 SUMMERS STREET  
2ND. FLOOR  
CHARLESTON WV 25301

USPS CERTIFIED MAIL™



9407 1362 0855 1452 5901 09



PHOENIX FEDERAL NO 2 MINING LLC  
863 QUAIL VALLEY DR  
PRINCETON WV 24740-4162

US POSTAGE AND FEES PAID  
2024-07-10  
25301  
CA000004  
Retail  
4.0 OZ FLAT



0901000010747



RECEIVED  
Office of Oil and Gas

JUL 18 2024

WV Department of  
Environmental Protection

08/30/2024

**STATE OF WEST VIRGINIA  
DEPARTMENT OF ENVIRONMENTAL PROTECTION  
OFFICE OF OIL AND GAS  
FLUIDS/ CUTTINGS DISPOSAL & RECLAMATION PLAN**

Operator Name: Diversified Production, LLC OP Code 494524121

Watershed (HUC 10)Dunkard Creek/Russel Run Quadrangle Wadestown 7.5'

Do you anticipate using more than 5,000 bbls of water to complete the proposed well work? Yes  No   
Will a pit be used? Yes  No

If so, please describe anticipated pit waste: Production fluid and cement returns.

Will a synthetic liner be used in the pit? Yes  No  If so, what ml.? 20

Proposed Disposal Method For Treated Pit Wastes:

- Land Application (if selected provide a completed form WW-9-GPP)
- \* Underground Injection ( UIC Permit Number 2D03902327 002 )
- Reuse (at API Number \_\_\_\_\_)
- Off Site Disposal (Supply form WW-9 for disposal location)
- Other (Explain \_\_\_\_\_)

Will closed loop system be used? If so, describe: N/A

Drilling medium anticipated for this well (vertical and horizontal)? Air, freshwater, oil based, etc. N/A

-If oil based, what type? Synthetic, petroleum, etc. N/A

Additives to be used in drilling medium? N/A

Drill cuttings disposal method? Leave in pit, landfill, removed offsite, etc. N/A

-If left in pit and plan to solidify what medium will be used? (cement, lime, sawdust) N/A

-Landfill or offsite name/permit number? N/A

**RECEIVED**  
Office of Oil and Gas  
**JUL 18 2024**  
WV Department of  
Environmental Protection

Permittee shall provide written notice to the Office of Oil and Gas of any load of drill cuttings or associated waste rejected at any West Virginia solid waste facility. The notice shall be provided within 24 hours of rejection and the permittee shall also disclose where it was properly disposed.

I certify that I understand and agree to the terms and conditions of the GENERAL WATER POLLUTION PERMIT issued on April 1, 2016, by the Office of Oil and Gas of the West Virginia Department of Environmental Protection. I understand that the provisions of the permit are enforceable by law. Violations of any term or condition of the general permit and/or other applicable law or regulation can lead to enforcement action.

I certify under penalty of law that I have personally examined and am familiar with the information submitted on this application form and all attachments thereto and that, based on my inquiry of those individuals immediately responsible for obtaining the information, I believe that the information is true, accurate, and complete. I am aware that there are significant penalties for submitting false information, including the possibility of fine or imprisonment.

Company Official Signature [Signature]  
Company Official (Typed Name) Chris Veazey  
Company Official Title Director of Administration



Subscribed and sworn before me this 10 day of July, 2024

[Signature] Notary Public

My commission expires September 28, 2028

4706101329

Form WW-9

Operator's Well No. WEWV 05416

Proposed Revegetation Treatment: Acres Disturbed +/- 1 ac. Prevegetation pH N/A

Lime 3 Tons/acre or to correct to pH 6.5

Fertilizer type 10-20-20 or Equivalent

Fertilizer amount 500 lbs/acre

Mulch 2 Tons/acre

Seed Mixtures

Temporary		Permanent	
Seed Type	lbs/acre	Seed Type	lbs/acre
Red Fescue	40	Red Fescue	15
Alsike	5	Alsike Clover	5
Annual Rye	15		

Attach:

Maps(s) of road, location, pit and proposed area for land application (unless engineered plans including this info have been provided). If water from the pit will be land applied, provide water volume, include dimensions (L, W, D) of the pit, and dimensions (L, W), and area in acres, of the land application area.

Photocopied section of involved 7.5' topographic sheet.

Plan Approved by: Gayne Kmitowski  
Inspector Digitally signed by Gayne Kmitowski, Inspector  
Date: 2024.07.15 11:28:30  
DN: cn=

Comments: \_\_\_\_\_

\_\_\_\_\_

RECEIVED  
Office of Oil and Gas

JUL 18 2024

WV Department of  
Environmental Protection

Title: Inspector Date: 7-15-2024

Field Reviewed?  Yes  No

08/30/2024



**DIVERSIFIED**  
energy

4706101329

Date: 7/10/2024

James Martin  
Office of Oil and Gas  
601 57<sup>th</sup> Street, SE  
Charleston, WV 25304  
(304)926-0450

Mr. Martin,

Due to our cement provider, LaFarge Holcem, discontinuing the manufacturing of Class A cement, DGOC will be utilizing Class L cement to plug the following well:

API Number 4706101329 Well Name WEWV 05416

Attached is the approved variance order for use of Class L cement.

Sincerely,

Diversified Energy Permitting Department

RECEIVED  
Office of Oil and Gas

JUL 18 2024

WV Department of  
Environmental Protection



west virginia department of environmental protection

Office of Oil and Gas  
601 57<sup>th</sup> Street, SE  
Charleston, WV 25304  
Phone (304) 926-0450

Harold D. Ward, Cabinet Secretary  
dep.wv.gov

**BEFORE THE OFFICE OF OIL AND GAS  
DEPARTMENT OF ENVIRONMENTAL PROTECTION  
STATE OF WEST VIRGINIA**

**IN THE MATTER OF A VARIANCE FROM )  
LEGISLATIVE RULE 35CSR4 )  
SECTION 14.1. AND LEGISLATIVE RULE )  
35CSR8 SECTION 20.1, )  
RELATING TO THE CEMENTING )  
OF OIL AND GAS WELLS )**

**ORDER NO. 2022-13**

**REPORT OF THE OFFICE**

In response to industry requests, the West Virginia Department of Environmental Protection, Office of Oil and Gas has reviewed the proposed use of American Petroleum Institute (API) Class L cement to be used in place of API Class A cement for well plugging.

RECEIVED  
Office of Oil and Gas

**JUL 18 2024**

**FINDINGS OF FACT**

WV Department of  
Environmental Protection

1. On July 28, 2022, Diversified Gas & Oil Co. (DGO) submitted a variance request from Legislative Rule 35CSR4 for the use of API Class L cement in place of API Class A cement, relating to the plugging of conventional wells.
2. Laboratory analysis submitted by DGO on July 28, 2022, indicates API Class L cement is comparable to API Class A cement and thereby satisfies the requirements of the West Virginia Code.
3. Contemporaneously, the Chief of the Office of Oil and Gas also chose to consider a variance to Legislative Rule 35CSR8 Section 20.1., for the use of API Class L cement in place of API Class A cement, relating to the plugging of horizontal wells.

Promoting a healthy environment.

08/30/2024

4. On August 18, 2022, the Office of Oil and Gas provided public notice of acceptance of public comments on the variance consideration. During the 20-day public comment period, no comments were received.

### CONCLUSIONS OF LAW

Pursuant to Article 6 and Article 6A, Chapter 22 of the Code of West Virginia, the Office of Oil and Gas has jurisdiction over the subject matter, and the persons interested therein, and jurisdiction to promulgate the hereinafter prescribed Order.

Pursuant to Legislative Rule 35CSR4, Section 18 and Legislative Rule 35CSR8, Section 14, the Chief of the Office of Oil and Gas may grant a variance from any requirement of these rules.


### ORDER

It is ordered that the Class L cement product approved and monogrammed by API is approved for use in place of API Class A cement for well plugging subject to the provisions of Legislative Rule 35CSR4 and Legislative Rule 35CSR8.

Dated this, the 13th day of September, 2022.

IN THE NAME OF THE STATE OF WEST VIRGINIA

OFFICE OF OIL AND GAS  
DEPARTMENT OF ENVIRONMENTAL PROTECTION  
OF THE STATE OF WEST VIRGINIA

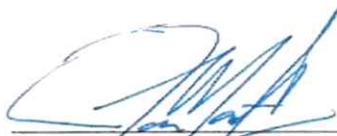

James Martin, Chief  
Office of Oil and Gas

RECEIVED  
Office of Oil and Gas

'JUL 18 2024

WV Department of  
Environmental Protection

08/30/2024

4706101329




Diversified Gas & Oil Corporation  
100 Diversified Way  
Pikeville KY, 41051

47-061-01329


Well Plugging Map

**Legend**

-  Well
-  Access Road
-  Pits
-  Pad
-  Public Roads

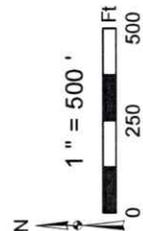

Well No.: 47-061-01329  
 UTM83-17 Meters  
 North: 4394728.07  
 East: 558707.36  
 Elev.: 397.94 M  
 Elev.: 1305.25 Ft

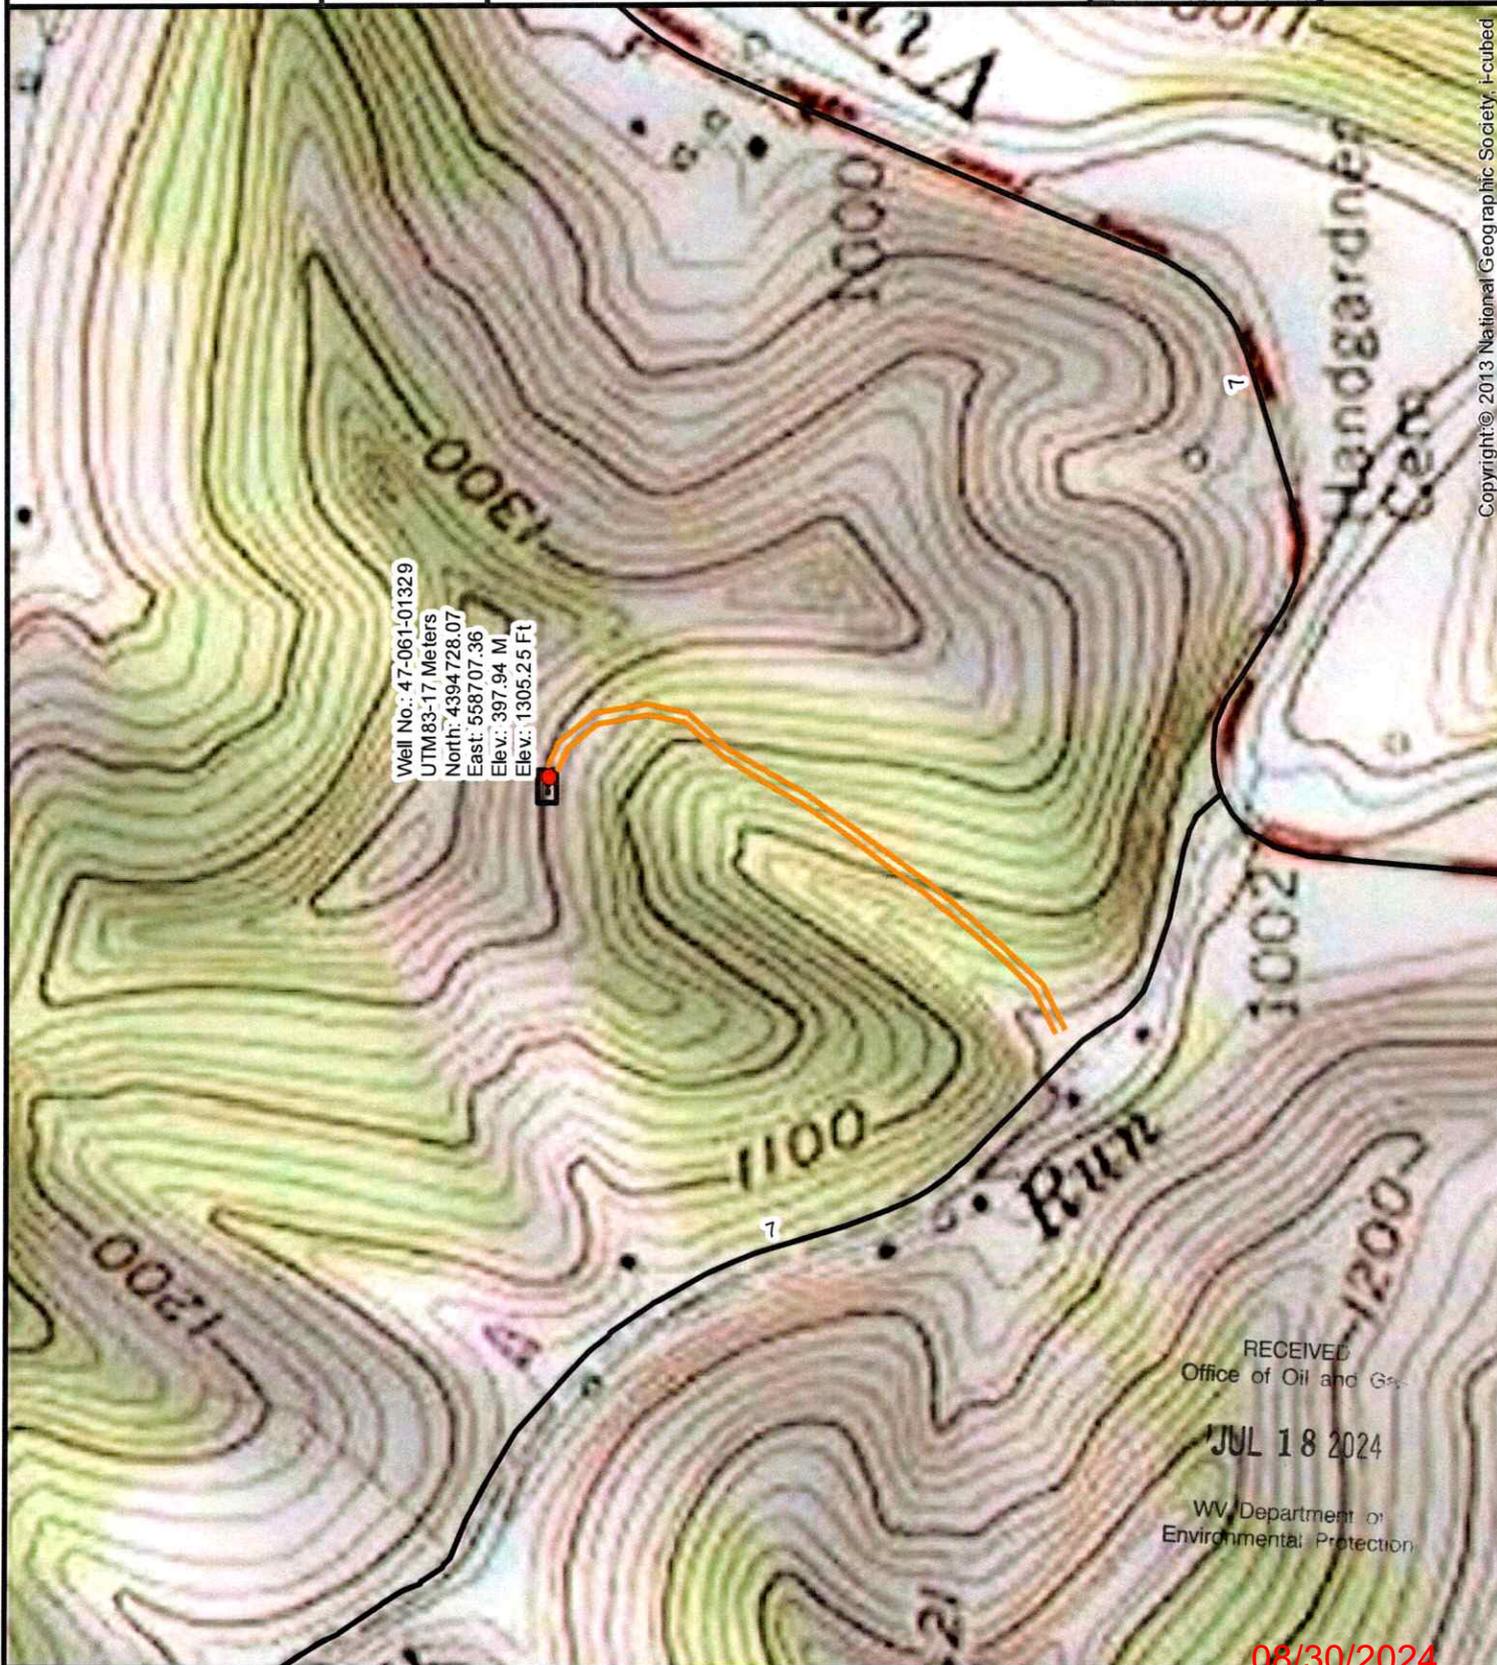

RECEIVED  
 Office of Oil and Gas  
 JUL 18 2024  
 WV Department of  
 Environmental Protection

08/30/2024

Copyright © 2013 National Geographic Society. i-cubed



Diversified Gas & Oil Corporation  
100 Diversified Way  
Pikeville KY, 41051

47-061-01329

Well Plugging Map

**Legend**

- Well
- Access Road
- Pits
- Pad
- Public Roads



Well No.: 47-061-01329  
 UTM83-17, Meters  
 North: 4394728.07  
 East: 558707.36  
 Elev.: 397.94 M  
 Elev.: 1305.25 Ft

Secondary Pit

Primary Pit

Source: Esri, Maxar, Earthstar Geographics, and the GIS User Community

08/30/2024

JUL 16 2024

WW-7  
8-30-06

4706101329



West Virginia Department of Environmental Protection  
Office of Oil and Gas  
**WELL LOCATION FORM: GPS**

API: 4706101329 WELL NO.: WEWV 05416

FARM NAME: Statler, John

RESPONSIBLE PARTY NAME: Diversified Production, LLC

COUNTY: Monongalia DISTRICT: Batelle

QUADRANGLE: Wadestown 7.5'

SURFACE OWNER: CNX Land, LLC

ROYALTY OWNER: Howard Shriver, et al

UTM GPS NORTHING: 4394728.07

UTM GPS EASTING: 558707.36 GPS ELEVATION: 1305.25'

The Responsible Party named above has chosen to submit GPS coordinates in lieu of preparing a new well location plat for a plugging permit or assigned API number on the above well. The Office of Oil and Gas will not accept GPS coordinates that do not meet the following requirements:


- Datum: NAD 1983, Zone: 17 North, Coordinate Units: meters, Altitude: height above mean sea level (MSL) – meters.
- Accuracy to Datum – 3.05 meters
- Data Collection Method:

Survey grade GPS \_\_\_\_: Post Processed Differential \_\_\_\_  
Real-Time Differential \_\_\_\_

Mapping Grade GPS X: Post Processed Differential X  
Real-Time Differential \_\_\_\_

- Letter size copy of the topography map showing the well location.**

I the undersigned, hereby certify this data is correct to the best of my knowledge and belief and shows all the information required by law and the regulations issued and prescribed by the Office of Oil and Gas.

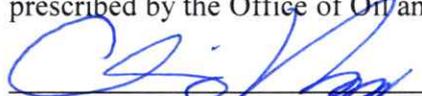  
Signature

Chris Veazey - Director of Administration  
Title

7/10/24  
Date

RECEIVED  
Office of Oil and Gas

JUL 18 2024

WV Department of  
Environmental Protection

08/30/2024

**STATE OF WEST VIRGINIA**  
**DIVISION OF ENVIRONMENTAL PROTECTION, OFFICE OF OIL AND GAS**  
**WELL WORK PERMIT APPLICATION**

- 1) Well Operator: CNG Producing Company 10110 1 652
- 2) Operator's Well Number: WEWV 05416 3) Elevation: \_\_\_\_\_
- 4) Well type: (a) Oil    / or Gas X / 47-061-01329  
 (b) If Gas: Production X / Underground Storage    /  
                   Deep    / Shallow    /
- 5) Proposed Target Formation(s): Bayard
- 6) Proposed Total Depth: 3600 feet
- 7) Approximate fresh water strata depths: \_\_\_\_\_
- 8) Approximate salt water depths: \_\_\_\_\_
- 9) Approximate coal seam depths: Pittsburgh 1028 - 38
- 10) Does land contain coal seams tributary to active mine? Yes X / No    /
- 11) Proposed Well Work: Drill New Well

**CASING AND TUBING PROGRAM**

Office of Oil & Gas Permitting  
 MAR 19 1999  
 WV Division of Environmental Protection  
 (CI. ...)

26728

TYPE	SPECIFICATIONS		Weight per ft.	FOOTAGE	INTERVALS	Left in well	REMARKS
	Size	Grade					
Conductor	13 3/8	L.S.	48#				30 CSR 11/1
Fresh Water	9 5/8	L.S.	26#		120	Surface	OK 2/11/99
Coal	7	L.S.	17#		1100	Surface	30 CSR 11/1-2.2
Intermediate							
Production	4 1/2	M-65	9.5#		3550	200 SKS	30 CSR 11/1
Tubing							
Liners							

RECEIVED  
Office of Oil and Gas

**PACKERS :** Kind \_\_\_\_\_  
 Sizes \_\_\_\_\_  
 Depths set \_\_\_\_\_

JUL 18 2024

For Office of Oil and Gas Use Only

WV Department of Environmental Protection

2948  
 450.00  
 Fee(s) paid:  Well Work Permit  Reclamation Fund  WPCP  
 Plat  WW-9  WW-2B  Bond \_\_\_\_\_ Agent  
 (Type) 08/30/2024

WW-4B

4706101329

API No. 4706101329  
Farm Name Statler, John  
Well No. WEWV 05416

**INSTRUCTIONS TO COAL OPERATORS  
OWNERS AND LESSEE**

The well operator named on the obverse side of WW-4 (B) is about to abandon the well described in the enclosed materials and will commence the work of plugging and abandoning said well on the date the inspector is notified. Which date shall not be less than five days after the day on which this notice and application so mailed is received, or in due course should be received by the Department of Environmental Protection Office of Oil & Gas.

This notice and application is given to you in order that your respective representatives may be present at the plugging and filling of said well. You are further notified that whether you are represented or not the operator will proceed to plug and fill said well in the manner required by Section 24, Article 6, Chapter 22 of the Code and given in detail on obverse side of this application.

NOTE: If you wish this well to be plugged according to 22-6-24(d) then as per Regulation 35CSR4-13.9 you must complete and return to this office on form OB-16 "Request by Coal Operator, Owner, or Lessee for plugging" prior to the issuance of this plugging permit.

**WAIVER**

The undersigned coal operator  / owner  / lessee  / of the coal under this well location has examined this proposed plugging work order. The undersigned has no objection to the work proposed to be done at this location, provided, the well operator has complied with all applicable requirements of the West Virginia Code and the governing regulations.

Date: \_\_\_\_\_

By: \_\_\_\_\_  
Its \_\_\_\_\_

RECEIVED  
Office of Oil and Gas  
JUL 18 2024  
WV Department of  
Environmental Protection

08/30/2024

**SURFACE OWNER WAIVER**

**4706101329**

Operator's Well  
Number

4706101329

**INSTRUCTIONS TO SURFACE OWNERS NAMED ON PAGE WW4-A**

The well operator named on page WW-4A is applying for a permit from the State to plug and abandon a well. (Note: If the surface tract is owned by more than three persons, then these materials were served on you because your name appeared on the Sheriff's tax ticket on the land or because you actually occupy the surface tract. In either case, you may be the only owner who will actually receive these materials.) See Chapter 22 of the West Virginia Code. Well work permits are valid for 24 months. If you do not own any interest in the surface tract, please forward these materials to the true owner immediately if you know who it is. Also, please notify the well operator and the Office of Oil and Gas.

**NOTE: YOU ARE NOT REQUIRED TO FILE ANY COMMENT.  
WHERE TO FILE COMMENTS AND OBTAIN ADDITIONAL INFORMATION:**

Chief, Office of Oil and Gas  
Department of Environmental Protection  
601 57<sup>th</sup> St. SE  
Charleston, WV 25304  
(304) 926-0450

**Time Limits and methods for filing comments.** The law requires these materials to be served on or before the date the operator files his Application. You have **FIVE (5) DAYS** after the filing date to file your comments. Comments must be filed in person or received in the mail by the Chief's office by the time stated above. You may call the Chief's office to be sure of the date. Check with your postmaster to ensure adequate delivery time or to arrange special expedited handling. If you have been contacted by the well operator and you have signed a "voluntary statement of no objection" to the planned work described in these materials, then the permit may be issued at any time.

**Comments must be in writing.** Your comments must include your name, address and telephone number, the well operator's name and well number and the approximate location of the proposed well site including district and county from the application. You may add other documents, such as sketches, maps or photographs to support your comments.

The Chief has the power to deny or condition a well work permit based on comments on the following grounds:

- 1) The proposed well work will constitute a hazard to the safety of persons.
- 2) The soil erosion and sediment control plan is not adequate or effective;
- 3) Damage would occur to publicly owned lands or resources;
- 4) The proposed well work fails to protect fresh water sources or supplies;
- 5) The applicant has committed a substantial violation of a previous permit or a substantial violation of one or more of the rules promulgated under Chapter 22, and has failed to abate the violation...".

RECEIVED  
Office of Oil and Gas  
**JUL 18 2024**

**If you want a copy of the permit as it is issued or a copy of the order denying the permit, you should request a copy from the Chief.**

**VOLUNTARY STATEMENT OF NO OBJECTION**

I hereby state that I have read the instructions to surface owners and that I have received copies of a Notice and Application For A Permit To Plug And Abandon on Forms WW-4A and WW-4B, and a survey plat.

I further state that I have no objection to the planned work described in these materials, and I have no objection to a permit being issued on those materials.

FOR EXECUTION BY A NATURAL PERSON  
ETC.

FOR EXECUTION BY A CORPORATION,

_____	Date _____	Name _____
Signature		By _____
		Its _____
		Date _____

Signature

Date

**08/30/2024**

4706101329

11/10/2016

PLUGGING PERMIT CHECKLIST  
4706101329

Plugging Permit

- WW-4B
- WW-4B signed by inspector
- WW-4A
  
- SURFACE OWNER WAIVER or PROOF THAT APPLICATION WAS SENT BY REGISTERED OR CERTIFIED MAIL
- COAL OWNER/COAL OPERATOR/COAL LESSEE WAIVERS or PROOF THAT APPLICATION WAS SENT BY REGISTERED OR CERTIFIED MAIL
- WW-9 PAGE 1 (NOTARIZED)
- WW-9 PAGE 2 with attached drawing of road, location, pit and proposed area for land application
- WW-9 GPP PAGE 1 and 2 if well effluent will be land applied
- RECENT MYLAR PLAT OR WW-7
- WELL RECORDS/COMPLETION REPORT
- TOPOGRAPHIC MAP OF WELL, SHOWING PIT IF PIT IS USED
- MUST HAVE VALID BOND IN OPERATOR'S NAME
- CHECK FOR \$100 IF PIT IS USED

RECEIVED  
Office of Oil and Gas

JUL 18 2024

WV Department of  
Environmental Protection

08/30/2024



Kennedy, James P <james.p.kennedy@wv.gov>

---

## plugging permits issued 4706101480 01485 01329

1 message

---

**Kennedy, James P** <james.p.kennedy@wv.gov>

Mon, Aug 26, 2024 at 10:11 AM

To: Nicholas Bumgardner <nbumgardner@dgoc.com>, Chris Veazey <CVeazey@dgoc.com>, Gayne J Knitowski <gayne.j.knitowski@wv.gov>, mmusick@assessor.org

To whom it may concern, plugging permits have been issued for 4706101480 01485 01329.

James Kennedy

WVDEP OOG

---

### 3 attachments

 **4706101485.pdf**  
2476K

 **4706101480.pdf**  
2534K

 **4706101329.pdf**  
2525K

08/30/2024