


FILE #: NNE20  
DRAWING #: 3046  
SCALE: PLAT: 1" = 2000'  
TICK: 1" = 2000'  
MINIMUM DEGREE OF ACCURACY: 1/200  
PROVEN SOURCE OF ELEVATION: SUBMETER MAPPING GRADE GPS

I, THE UNDERSIGNED, HEREBY CERTIFY THAT THIS PLAT IS CORRECT TO THE BEST OF MY KNOWLEDGE AND BELIEF AND SHOWS ALL THE INFORMATION REQUIRED BY LAW AND THE REGULATIONS ISSUED AND PRESCRIBED BY THE DEPARTMENT OF ENVIRONMENTAL PROTECTION.

Signed: *[Signature]*  
L.L.S. #2124 : Ernest J. Benchek III

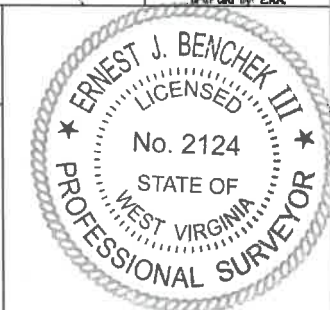

(+) DENOTES LOCATION OF WELL ON UNITED STATES TOPOGRAPHIC MAPS WYDEP

OFFICE OF OIL & GAS  
601 57TH STREET  
CHARLESTON, WV 25304

Well Type:  Oil  Waste Disposal  Production  Deep  
 Gas  Liquid Injection  Storage  Shallow

WATERSHED: UPPER MONONGAHELA RIVER  
COUNTY/DISTRICT: MONONGALIA / CLAY

SURFACE OWNER: ALAN SULLIVAN  
OIL & GAS ROYALTY OWNER: ALAN SULLIVAN  
LEASE NUMBERS:

DATE: OCTOBER 18, 2022  
OPERATOR'S WELL #: SULLIVAN 7H  
API WELL #: 47 61 01919  
STATE COUNTY PERMIT  
CURRENT ELEVATION: 1,520'  
PROPOSED ELEVATION: 1,476.4'  
QUADRANGLE: GRANT TOWN  
ACREAGE: 779.53 +/-  
ACREAGE: 25.870 +/- 12/23/2022

DRILL  CONVERT  DRILL DEEPER  REDRILL  FRACTURE OR STIMULATE   
PLUG OFF FORMATION  PERFORATE NEW FORMATION  PLUG & ABANDON   
CLEAN OUT & REPLUG  OTHER CHANGE  (SPECIFY):

TARGET FORMATION: MARCELLUS  
ESTIMATED DEPTH: TVD: 8,247' TMD: 22,513'  
WELL OPERATOR: NORTHEAST NATURAL ENERGY LLC  
DESIGNATED AGENT: JOHN ADAMS  
ADDRESS: 707 VIRGINIA STREET EAST, SUITE 1200  
ADDRESS: 707 VIRGINIA STREET EAST, SUITE 1200  
CITY: CHARLESTON STATE: WV ZIP CODE: 25301  
CITY: CHARLESTON STATE: WV ZIP CODE: 25301


4-19-8	CHARLES W MOORE; JASON T & KIRSTON KARSON (LIFE)
4-19-7	STEPHEN R WILSON ET AL
4-19-14	PENNY S QUICKLE
4-19-17	LEWIS M MAXWELL II & SHERRY E MAXWELL
4-19-23	BOYD & MARY STARKEY ESTATE
4-26-12	KENNETH W & RUTH E ALBERT
4-26-35.1	ALAN SULLIVAN
4-26-35	RANDY LEE & TRINA TENNANT
4-26-34	SHIRLEY J NEELY, DEANNA M FRAZIER, DONNA J WALDEN & DARRIN NEELY
4-26-18	ROSE MARIE FLUHARTY
4-26-31	ERNEST E & HILERI GORBEY
4-26-14	ELLEN M CURFMAN
4-26-13	ROSE MARIE FLUHARTY
4-26-18.1	JEFFERY A & BETH FLUHARTY
4-26-30	THOMAS R & LISA A LUZADER
4-26-30.3	LARRY L WHIPKEY
4-26-16	KEVIN MOORE
4-26-15	KEVIN MOORE
4-26-26	NNE MIDTREAM LLC
4-26-38	ADAM CLAY DARRAH

LEASE INDEX			
A	WV-061-000160-001-ACT	G	WV-061-004797-039
B	WV-061-005448-002	H	WV-061-001422-003
C	WV-061-000160-001-ACT	I	WV-061-000160-001-ACT
D	WV-061-000165-001 - LA	J	WV-061-004792-004
E	WV-061-000160-001-ACT	K	WV-061-004357-005
F	WV-061-005998-001	L	WV-061-002965-004

12/23/2022

FILE #: <u>NEE20</u>	DATE: <u>OCTOBER 18, 2022</u>
DRAWING #: <u>3046</u>	OPERATOR'S WELL #: <u>SULLIVAN 7H</u>
SCALE: <u>N/A</u>	API WELL #: <u>47</u> <u>61</u> <u>01919</u> STATE COUNTY PERMIT

WELL NAME: SULLIVAN 7H  
GRANT TOWN, WV

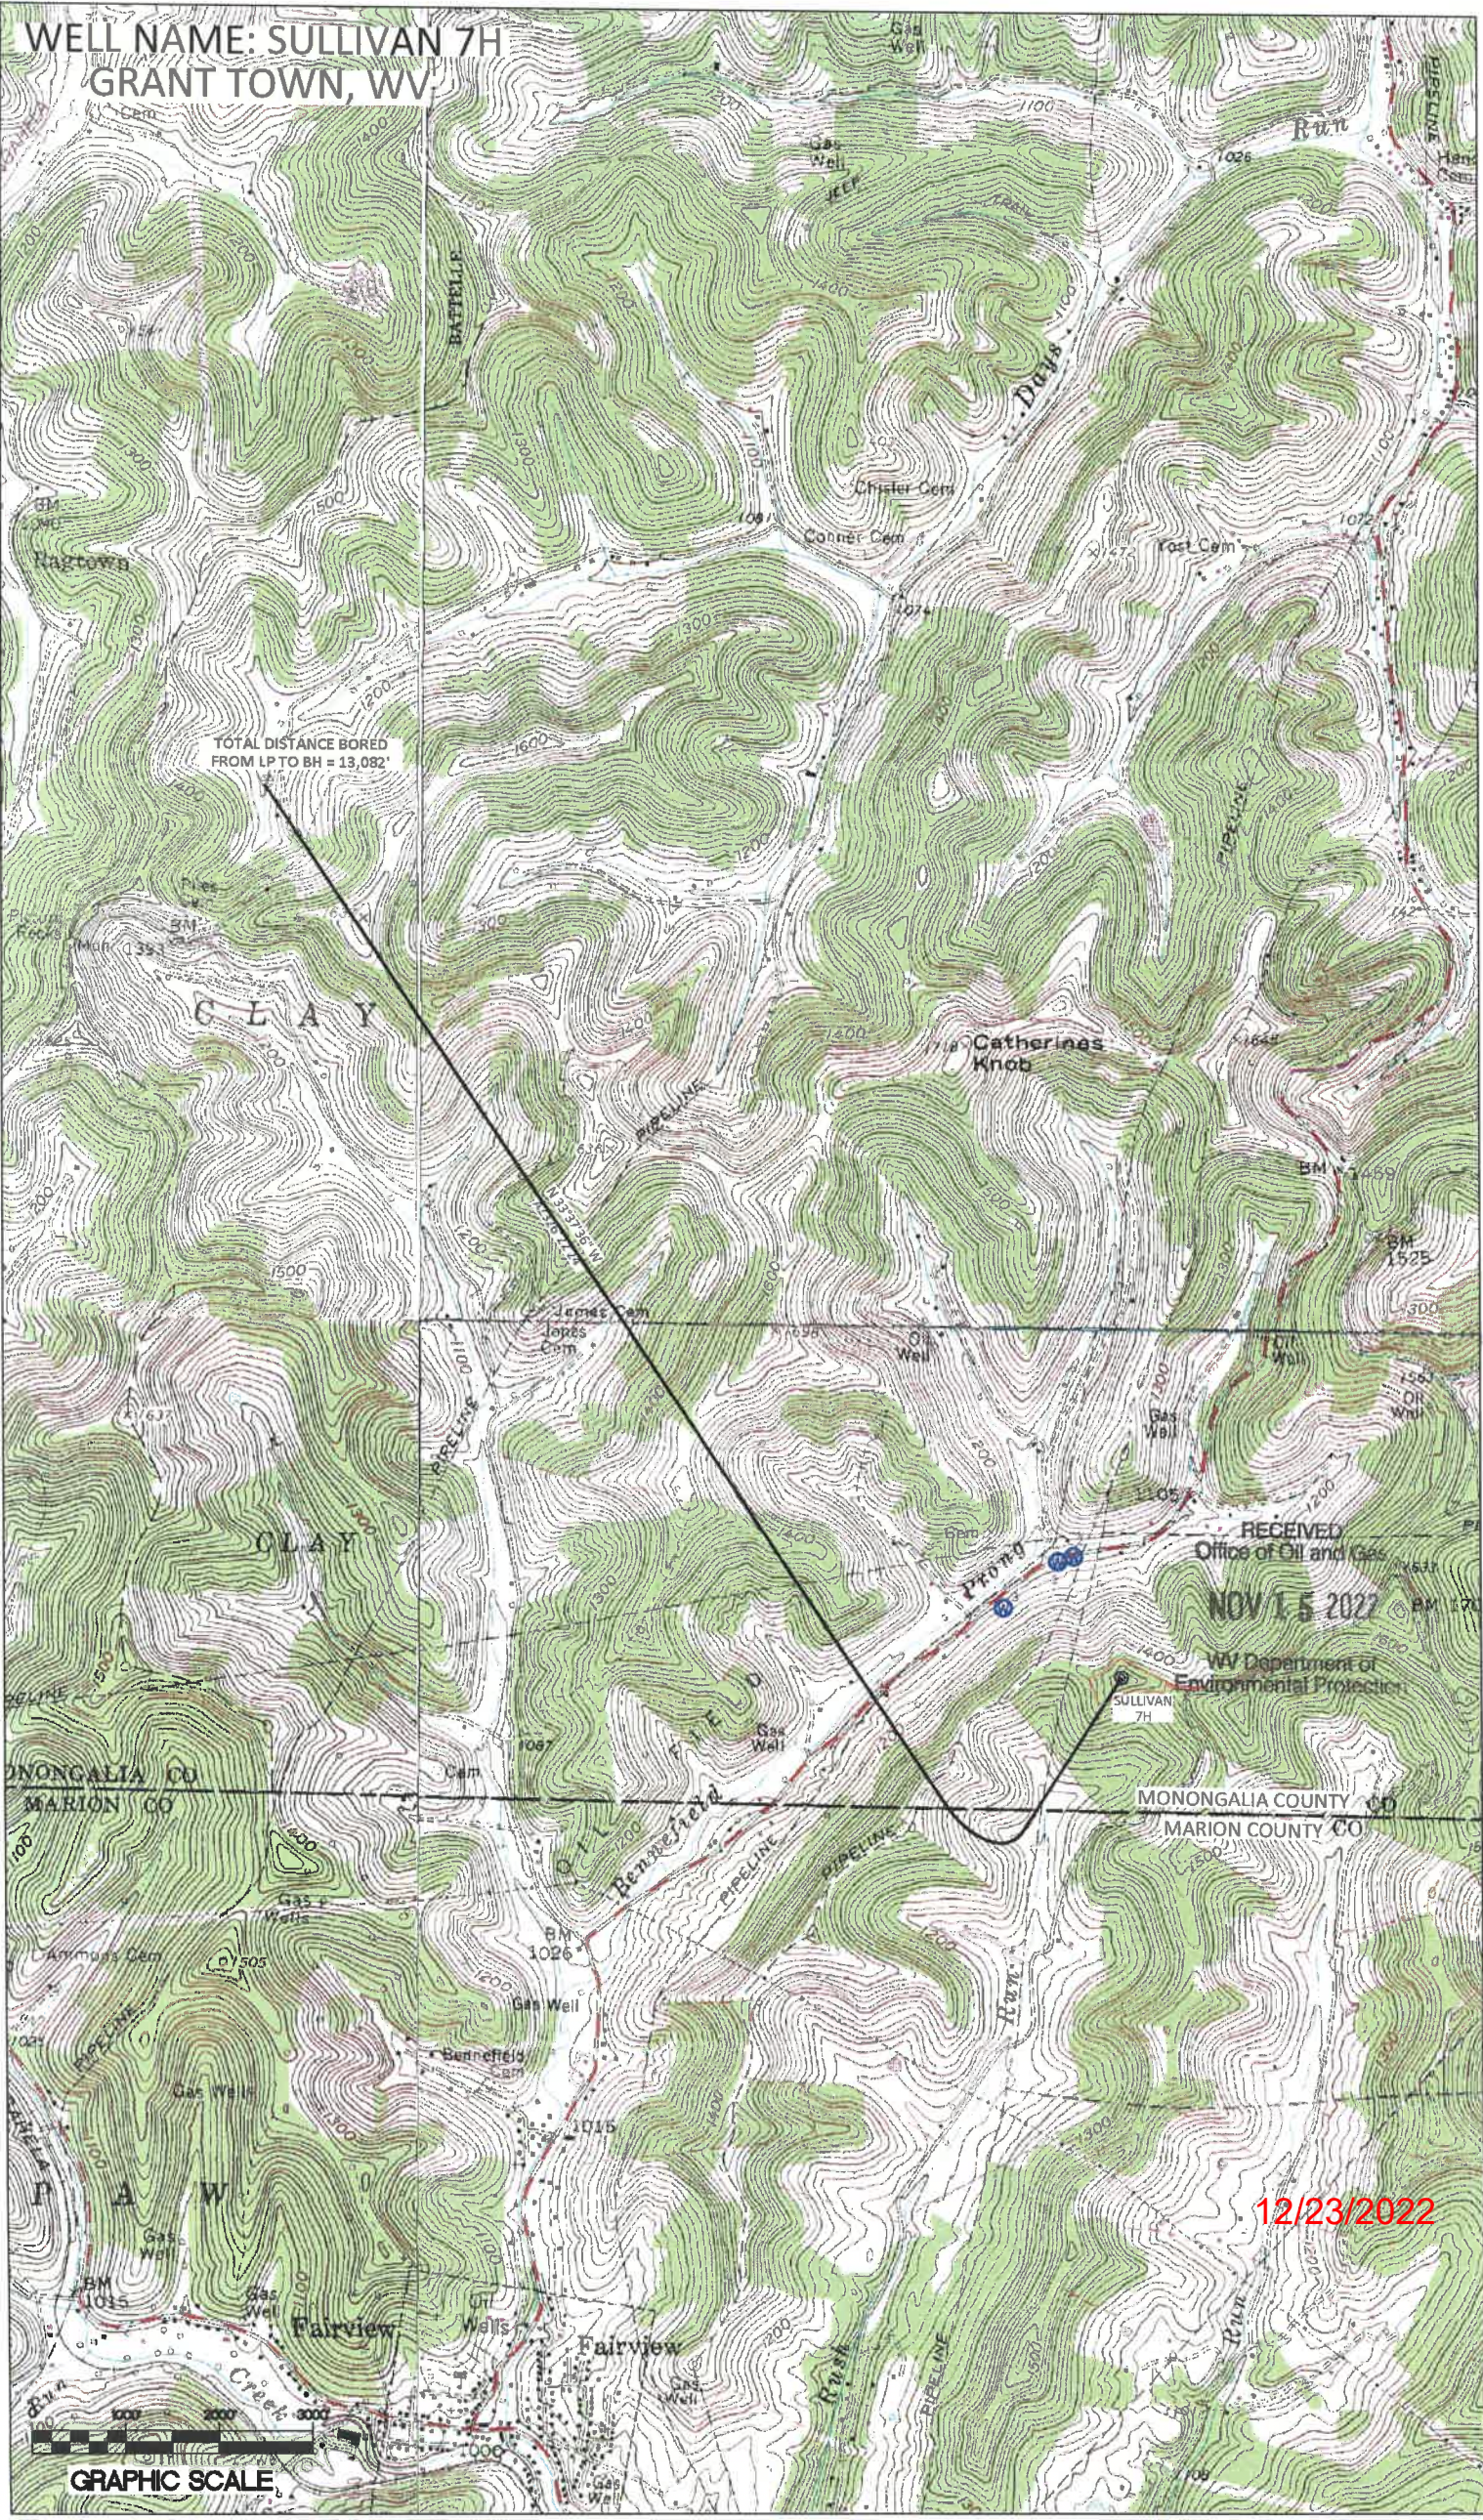

TOTAL DISTANCE BORED  
FROM LP TO BH = 13,082'

RECEIVED  
Office of Oil and Gas  
NOV 15 2022  
WV Department of  
Environmental Protection

12/23/2022

GRAPHIC SCALE