



Energy Unlimited, Inc.

OIL & GAS CONSULTING AND CONSTRUCTION

September 13, 1983

RECEIVED

SEP 15 1983

State of West Virginia
Department of Mines
Division of Oil & Gas
1615 Washington St., East
Charleston, West Virginia 25311

OIL & GAS DIVISION
DEPT. OF MINES

ATTENTION: Ted Streit

RE: J. Fulmer #1
Permit #47-073-0896
Change of Owner/Operator

Dear Mr. Streit:

This is to inform you that as of September 13, 1983, Energy Unlimited, Inc., has transferred it's ownership of the Fulmer #1 well to James Fulmer of 4700 Nicholson Road, Fowlerville, Michigan 48836 whose phone number is (517) 223-8481.

Enclosed please find a bond in the amount of \$10,000.00 for said well and copies of the required documents to show the change of ownership.

If any additional information is needed, do not hesitate to contact me. Otherwise, please forward to my attention a release whereby the State of West Virginia acknowledges that Energy Unlimited, Inc., is no longer responsible or liable for any operations associated with the J. Fulmer #1 well from September 13, 1983 forward.

Sincerely,

ENERGY UNLIMITED, INC.

Douglas M. Galloway
President

DMG/dg

Enclosures

RECEIVED

SEP 15 1983

OIL & GAS DIVISION
DEPT. OF MINES

AGREEMENT

KNOW ALL MEN BY THESE PRESENTS:

This agreement made and entered into this 22nd day of August, 19 83, at Marietta, Ohio, by and between James & Ouide Fulmer, 4700 Nicholson Rd., Fowlerville, Mich. 48836 hereinafter called "Buyer", and Pumpkin Knob, Ltd., a partnership, hereinafter called "Seller".

Witnesseth, that the Buyer in consideration of One Dollar (\$1.00) the receipt of which is hereby acknowledged, and of the covenants and agreements of the Seller hereafter contained and described as follows:

It is understood that the Seller has executed one (1) Assignment and a Bill of Sale, copies of which are attached hereto and made a part hereof, to the Buyer for the release of that certain leasehold estate and sale of the well known as the Fulmer #1, as described in said attached documents.

It is understood and agreed upon that the Buyer, a new operator of said well, will obtain a bond in compliance with the regulations of the State of West Virginia, Department of Mines, Oil and Gas Division, and comply with the provisions of Chapter 22, Article 4, of the cose of West Virginia.

It is understood that if the above described bond is not obtained on or before the 5th day of September, 19 83, the Buyer grants permission to the Seller to process a signed application (by James Fulmer) for the insurance of a single well bond in the amount of \$10,000.00 for the Fulmer #1 well, by the Ohio Casualty Insurance Company of Columbus, Ohio.

It is further understood that upon the approval of said bond with James Fulmer as principal and the Ohio Casualty Insurance Company as Surety, the Seller shall forward to the Department of Mines, Division of Oil & Gas, State of West Virginia: 1) a letter stating the change of operator/owner from Pumpkin Knob, LTD. to James Fulmer; 2) The surety bond signed by both James Fulmer and Attorney-in-Fact for the Surety, and 3) Any and all other documents required by the State of West Virginia as proof of change of operator/owner of the Fulmer #1.

It is agreed that Pumpkin Knob, Ltd. (Seller), shall pay the bonding fee for one year (s) from the date said bond application is executed.

In Witness Whereof, the Buyer and Seller have hereunto set their hands this 13th day of September, 19 83.

WITNESSES:

M. Jane Suway
Deana Brasley

[Signature]
Seller: Pumpkin Knob, Ltd.
By: Douglas M. Galloway

WITNESSES:

[Signature]
M. Evelyn Drimmer

[Signature]
Buyer: James Fulmer

ACKNOWLEDGEMENT

STATE OF MICHIGAN,
COUNTY OF LIVINGSTON

Before me, the undersigned, a Notary Public, in and for the said county and state, personally appeared the above named JAMES FULMER who acknowledged that He did sign the foregoing instrument as His free act and deed.

IN TESTIMONY WHEREOF, I hereunto set my hand and official seal this 12TH day of September, 19 83.

[Signature]
Notary Public

My Commission Expires:

RICHARD PECKENS
NOTARY PUBLIC, LIVINGSTON CO., MI
MY COMMISSION EXPIRES 02-25-86

STATE OF Ohio,
COUNTY OF Washington

Before me, the undersigned, a Notary Public, in and for the said county and state, personally appeared the above named Douglas M. Galloway who acknowledged that he did sign the foregoing instrument as his free act and deed.

IN TESTIMONY WHEREOF, I hereunto set my hand and official seal this 13th day of September, 19 83.

M. Jane Suway
Notary Public

My Commission Expires: March 12, 1986

BILL OF SALE

RECEIVED

SEP 15 1983

OIL & GAS DIVISION
DEPT. OF MINES

STATE OF OHIO

COUNTY OF WASHINGTON

Know All Men By These Presents:

Whereas, Pumpkin Knob, LTD., a partnership
426 Second Street, Marietta, Ohio 45750

is the owner of the following described oil and gas well known as the J. Fulmer #1 shown on surveyors plat labelled Exhibit "A" attached hereto and made part of. Located in Jefferson District, Pleasants County, State of West Virginia.

Drilled under the authority of an Oil and Gas lease from James & Ouida Fulmer as Lessors, to Energy Unlimited, Inc. as Lessee dated December 6, 19 79, recorded in County Clerks Office of Pleasants County, St. Mary's, West Virginia in Deed Book 154, Page 384, covering 68 acres, more or less.

Now, Therefore, for and in consideration of One Dollar (\$1.00) and other good and valuable consideration, the receipt of which is hereby acknowledged, the present owner does hereby bargain, sell, transfer, and convey unto : James Fulmer, as Buyer, the oil and gas well known as the J. Fulmer #1, Permit #47-073-0896, including the 4 1/2" casing, a swedge, and valve.

All additional on site and down hole equipment shall be removed from the well site within thirty (30) days of the date set out below or title of said equipment shall pass to James Fulmer.

It is understood that the execution of this bill of sale completely relieves and holds the owner (undersigned) harmless of any further liability and/or responsibility associated with said well or leasehold estate.

WITNESSES:

M. Jane Swaney
Diana Brasley

PUMPKIN KNOB, LTD.

By: Douglas M. Galloway,
General Partner

Sworn to and described before me, a Notary Public, on this the 13th day of September, 19 83.

M. Jane Swaney
Notary Public - Jane Swaney

My Commission Expires: March 12, 1988

THIS INSTRUMENT PREPARED BY ENERGY UNLIMITED, INC.

ASSIGNMENT OF OIL & GAS LEASE

Know All Men By These Presents:

THIS ASSIGNMENT, made and entered into this 13th day of September, 19 83, by and between Energy Unlimited, Inc., 426 Second Street, Marietta, Ohio 45750; hereinafter referred to as Assignor and James Fulmer, 4700 Nicholson Road, Fowlerville, Michigan 48836; hereinafter referred to as Assignee.

WITNESSETH: That for and in consideration of the sum of One Dollar (\$1.00), cash in hand paid, and of other good and valuable consideration, the receipt of which is hereby acknowledged, the Assignor does hereby grant, bargain, sell, convey, set-over, assign and transfer unto the Assignee, its heirs and assigns, a one hundred percent (100%) working interest in the following oil and gas lease and leasehold estate, described and created as follows:

Being 38.44 acres, more or less, as shown on the surveyors plat herein and made a part hereof and labelled Exhibit "A". Said 38.44 acres being assigned under the authority of an oil and gas lease dated December 6, 1979, by and between James & Ouida Fulmer as Lessor and Energy Unlimited, Inc. as Lessee, covering 68 acres, more or less, said lease being recorded in the Pleasants County Clerk of Courts Office, St. Mary's, West Virginia in Deed/Lease Book 154, Page 384.

It is understood and agreed that the assignment shall be binding in and extend to the parties hereto and their respective heirs, personal representatives, successors and assigns.

In Witness Whereof, the Assignor has hereunto set its hand and seal this 13th day of September, 19 83.

WITNESSES:

M. Jane Suomy
Diana Brasley

ENERGY UNLIMITED, INC.

Douglas M. Galloway
By: Douglas M. Galloway,
President

THIS INSTRUMENT PREPARED BY ENERGY UNLIMITED, INC.

ACKNOWLEDGEMENT

STATE OF Ohio,
COUNTY OF Washington. SS;

Before me, the undersigned, a Notary Public in and for the said county and state, personally appeared the above named _____ Deeplas M. Sullivan who acknowledged that he did sign the foregoing instrument as his free act and deed.

IN TESTIMONY WHEREOF, I hereunto set my hand and official seal this 13th day of September, 1983.

M. Jane Sullivan
Notary Public

My Commission Expires: March 12, 1986

THIS INSTRUMENT PREPARED BY ENERGY UNLIMITED, INC.

ASSIGNMENT OF OIL & GAS LEASE

Know All Men By These Presents:

THIS ASSIGNMENT, made and entered into this 13th day of September, 19 83, by and between Pumpkin Knob, LTD. a partnership, 426 Second Street, Marietta, Ohio 45750; hereinafter referred to as Assignor and James Fulmer, 4700 Nicholson Road, Fowlerville, Michigan 48836; hereinafter referred to as Assignee.

WITNESSETH: That for and in consideration of the sum of One Dollar (\$1.00), cash in hand paid, and of other good and valuable consideration, the receipt of which is hereby acknowledged, the Assignor does hereby grant, bargain, sell, convey, set-over, assign and transfer unto the Assignee, its heirs and assigns, a one hundred percent (100%) working interest in the following oil and gas lease and leasehold estate, described and created as follows:

The thirty (30) acre drilling unit around a oil and gas well known as the J. Fulmer #1, Permit #47-073-0896, as shown on the surveyors plat attached hereto and made a part hereof and labelled Exhibit "A". Said well is drilled under the authority of an oil and gas lease dated December 6, 19 79, by and between James & Ouida Fulmer as Lessor and Energy Unlimited, Inc. as Lessee, covering 68 acres, more or less, said lease being recorded in the Pleasants County Clerk of Courts Office, St. Mary's, West Virginia, in Deed/Lease Book 154, Page 384.

It is understood and agreed that the assignment shall be binding in and extend to the parties hereto and their respective heirs, personal representatives, successors and assigns.

In Witness Whereof, the Assignor has hereunto set its hand and seal this 13th day of September, 19 83.

WITNESSES:

PUMPKIN KNOB, LTD.

M. Jane Swamy
Deana Brasley

[Signature]
By: Douglas M. Galloway,
General Partner

THIS INSTRUMENT PREPARED BY ENERGY UNLIMITED, INC.

ACKNOWLEDGEMENT

STATE OF Ohio
COUNTY OF Washington . SS;

Before me, the undersigned, a Notary Public in and for the said county and state, personally appeared the above named _____ Gregory M. Gallaway who acknowledged that he did sign the foregoing instrument as his free act and deed.

IN TESTIMONY WHEREOF, I have unto set my hand and official seal this 13th day of September, 1983.

M. Jane Swamy
Notary Public

My Commission Expires: March 12, 1986

THIS INSTRUMENT PREPARED BY ENERGY UNLIMITED, INC.



State of West Virginia

Department of Mines

Charleston 25305

JOHN D. ROCKEFELLER, IV.
Governor

WALTER N. MILLER
Director

OOG-0640

December 13, 1983

Energy Unlimited, Inc.
426 Second Street
Marietta, OH 45750

Re: 47-073-0896

Gentlemen:

Inasmuch as you have provided this office with satisfactory evidence of transfer or change of ownership of the above captioned well, and the transferee has furnished an acceptable bond we are hereby transferring the well under API #47-073-0896 to James Fulmer, 4700 Nicholson Road, Fowlerville, MI 48836.

If we can be of further assistance please don't hesitate to call on us.

Sincerely yours,

A handwritten signature in black ink, appearing to read "T. Streit".


Ted M. Streit, Administrator
Office of Oil and Gas

TMS/las

cc - Mr. James Fulmer
Mr. Robert Lowther, District Oil & Gas Inspector

Latitude 39° 20' 0"

8600' SOUTH
6800' WEST

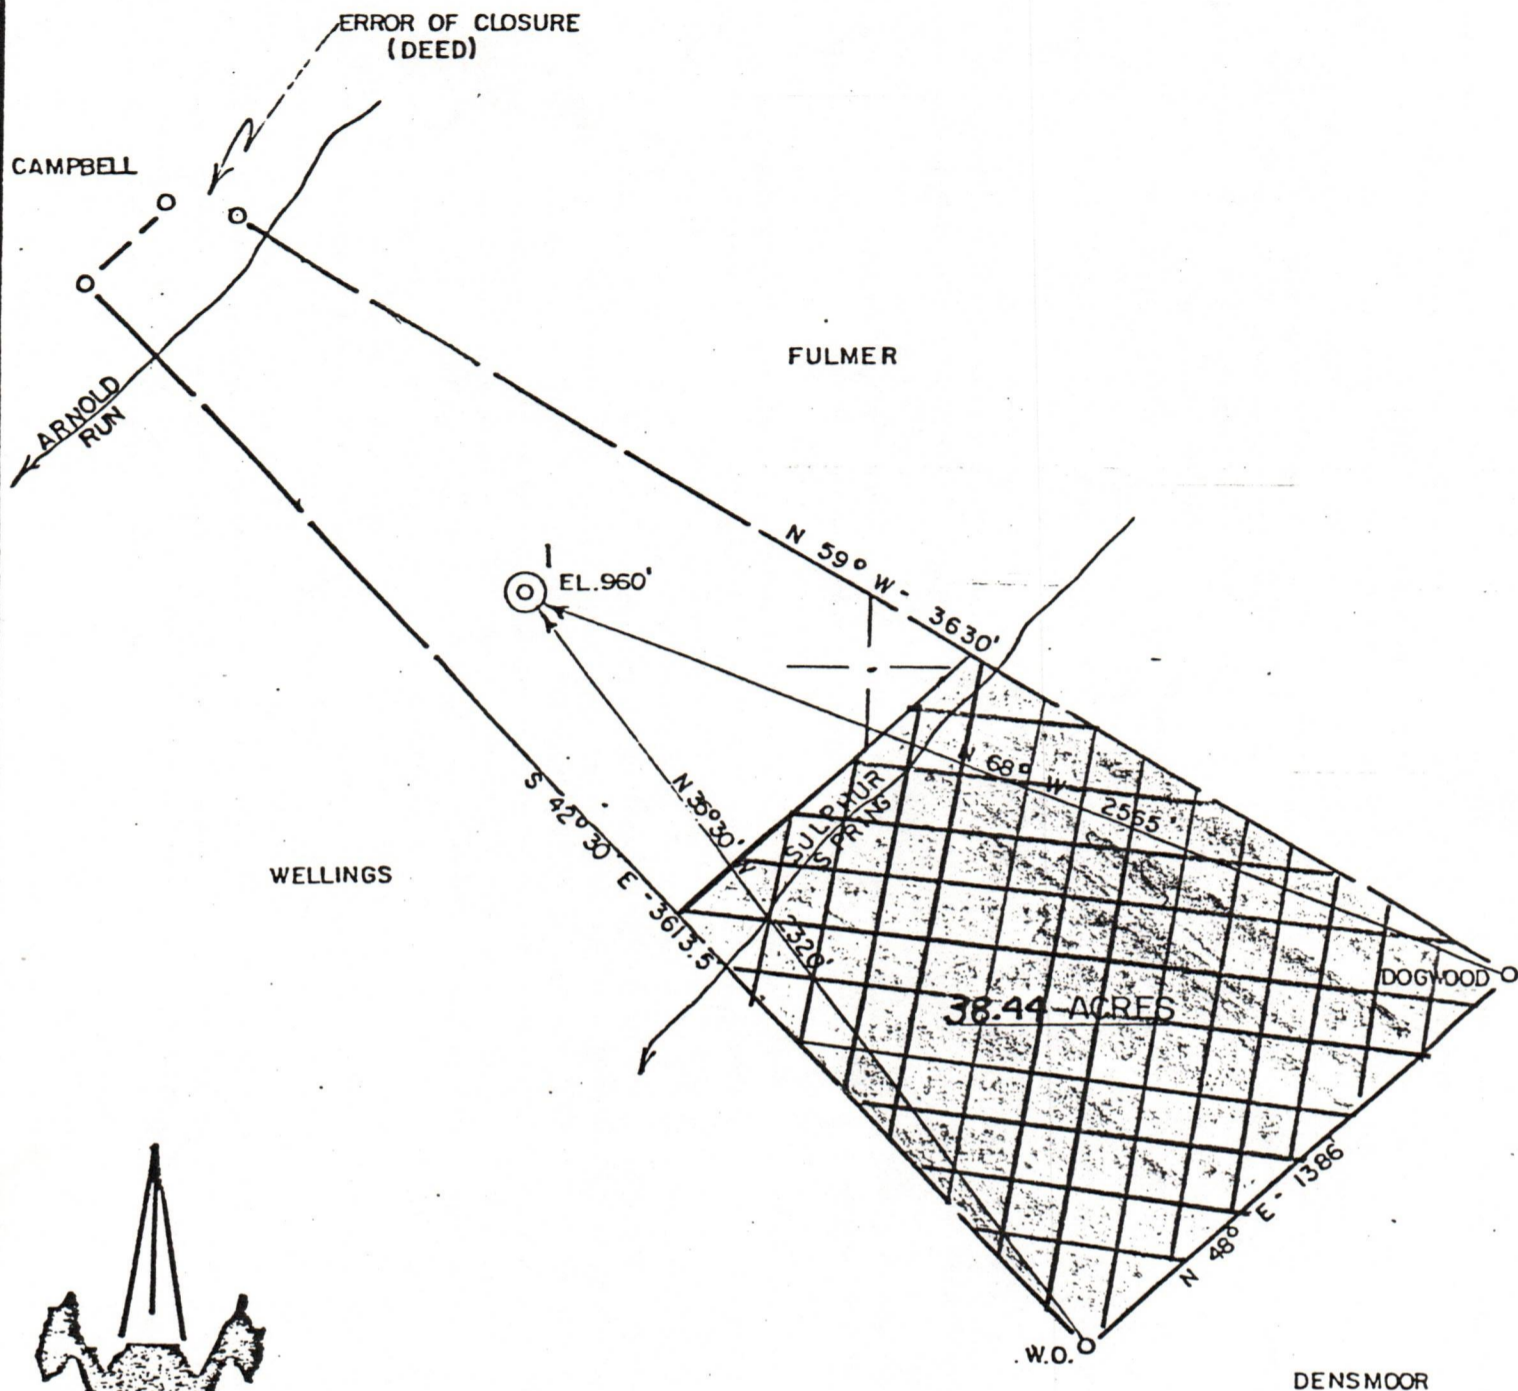

ACCURACY: 1" / 200'

- New Location
- Drill Deeper
- Abandonment
- Fracture
- Redrill
- Other _____

Formation SYCAMORE GRIT

Oil

Est. Depth 3420

Gas

Other _____

Source of Elevation BORLAND 682'

I, the undersigned, hereby certify that this map is correct to the best of my knowledge and belief and shows all the information required by paragraph 6 of the rules and regulations of the oil and gas section of the mining laws of West Virginia.

Chet Waterman
 CHET WATERMAN
 ENGINEER

Company ENERGY UNLIMITED
 Address MARIETTA, OH
 Surface Owner J.E. FULMER
 Mineral Owner " "



Well No. 1 Acres 68.44
 Elevation 960'
 Quadrangle WILLOW ISLAND Series 7.5'
 County PLEASANTS District JEFFERSON
 Date 2/4/80 Scale 1" = 500'

STATE OF WEST VIRGINIA
 DEPARTMENT OF MINES
 OIL AND GAS DIVISION
 CHARLESTON

WELL LOCATION MAP
47 - 73 - 0896
 STATE COUNTY PERMIT

+ Denotes location of well on United States Topographic Maps.
 Engineer CHET WATERMAN
 Engineer's Registration No. 3788 File No. 80-064

6600' SOUTH
6800' WEST

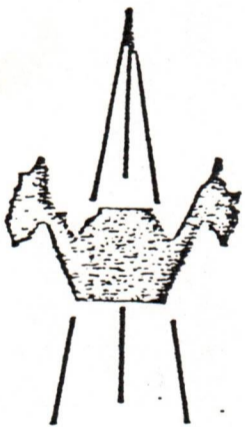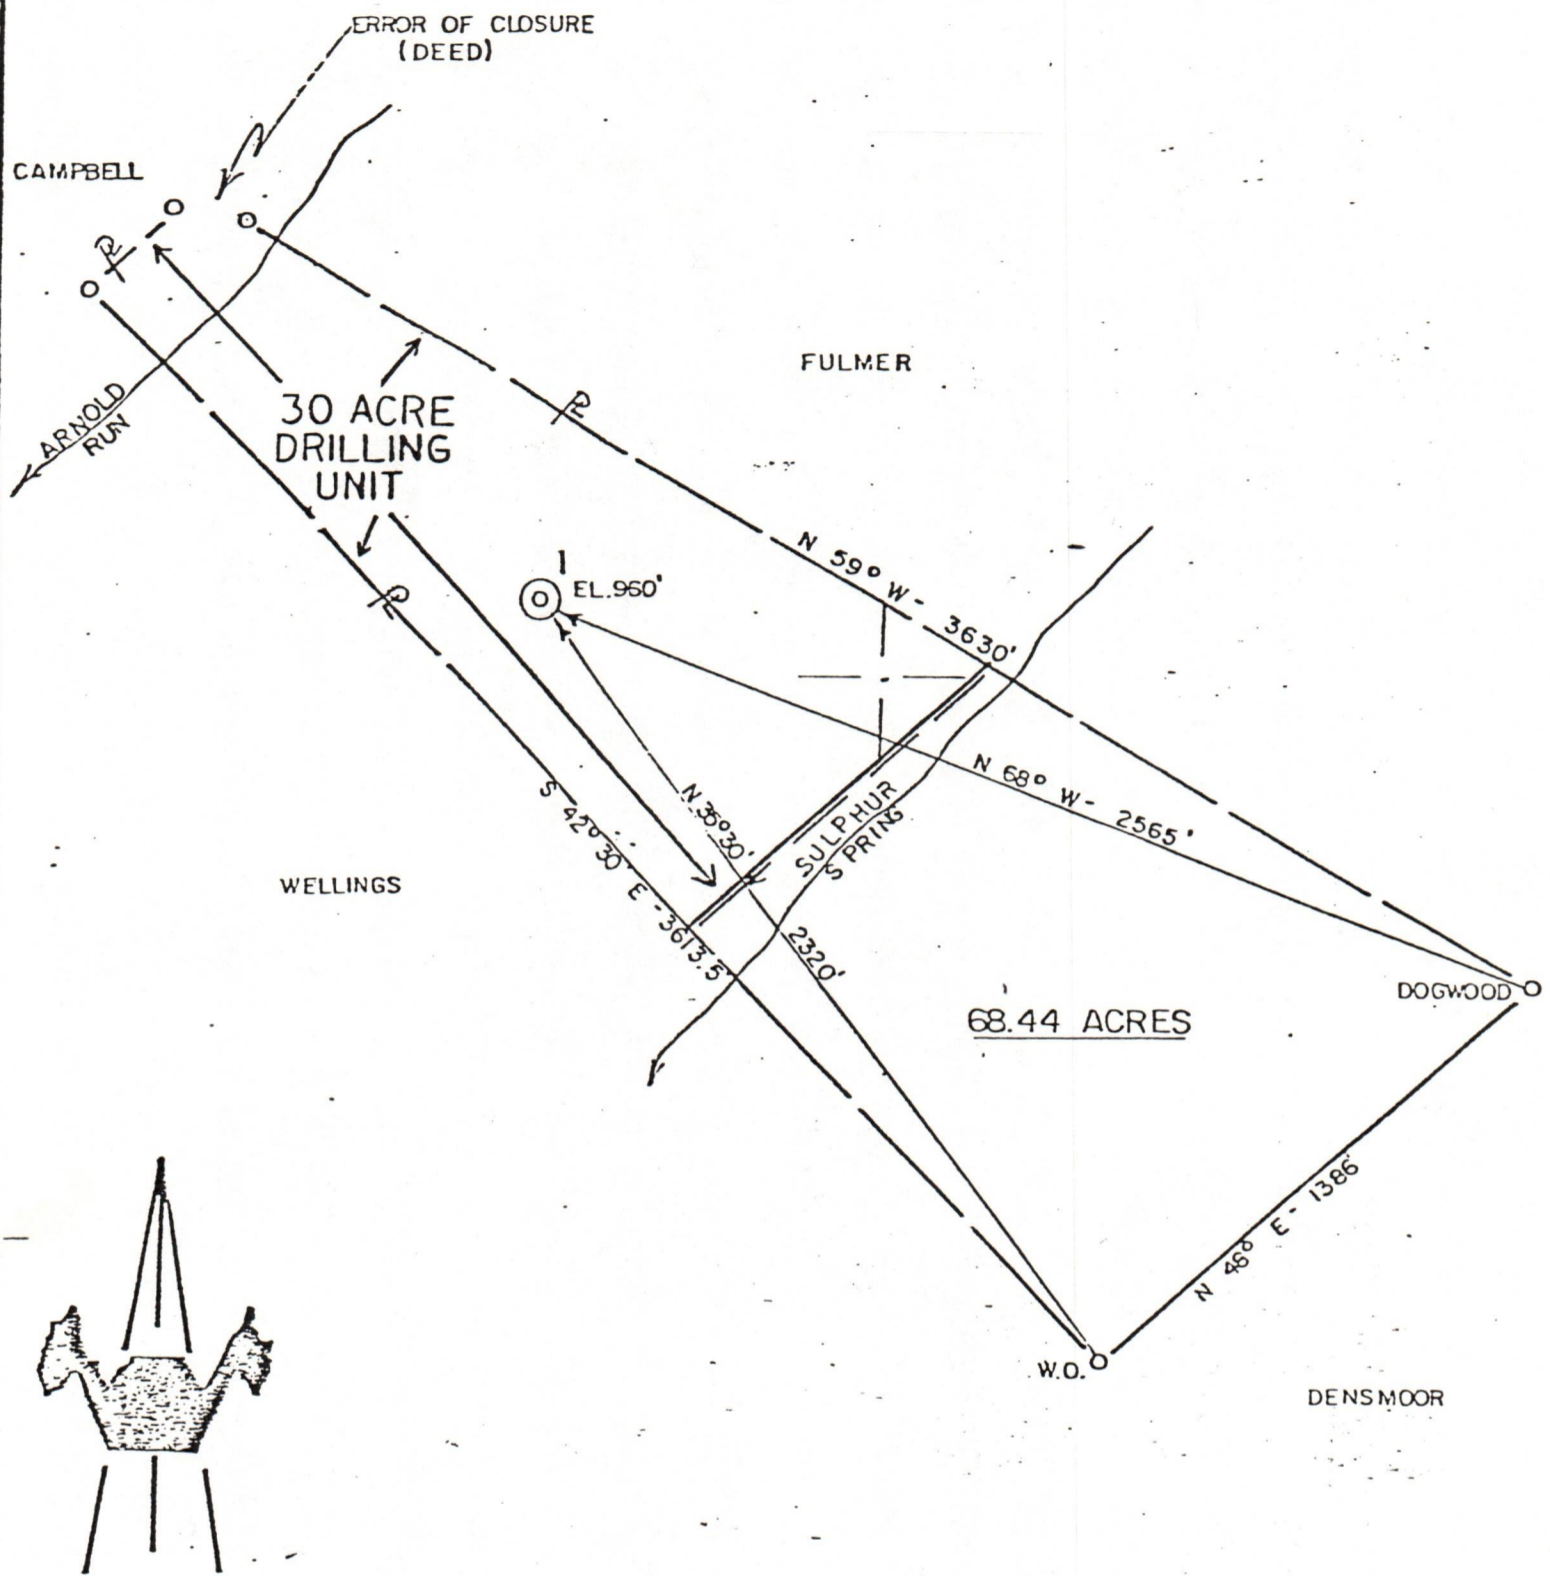

ACCURACY: 1" / 200'

- New Location
- Drill Deeper
- Abandonment
- Fracture
- Redrill
- Other

Formation SYCAMORE GRIT
 Est. Depth 3420

Oil
 Gas
 Other

Source of Elevation BORLAND 682'

I, the undersigned, hereby certify that this map is correct to the best of my knowledge and belief and shows all the information required by paragraph 6 of the rules and regulations of the oil and gas section of the mining laws of West Virginia.

Chet Waterman
 STATE OF WEST VIRGINIA
 DEPARTMENT OF MINES
 OIL AND GAS DIVISION
 CHARLESTON

Company ENERGY UNLIMITED
 Address MARIETTA, OH
 Surface Owner J.E. FULMER
 Mineral Owner " "

Well No. 1 Acres 68.44
 Elevation 960'
 Quadrangle WILLOW ISLAND Series 7.5'
 County PLEASANTS District JEFFERSON
 Date 2/4/80 Scale 1" = 500'

WELL LOCATION MAP.
47 - 073 - 0896
 STATE COUNTY PERMIT

+ Denotes location of well on United States Topographic Maps.
 Engineer CHET WATERMAN
 Engineer's Registration No. 3788 File No. 80-054