



STATE OF WEST VIRGINIA  
DEPARTMENT OF MINES

Oil and Gas Division

WELL RECORD

Rotary  Oil \_\_\_\_\_  
 Cable \_\_\_\_\_  Gas \_\_\_\_\_  
 Recycling \_\_\_\_\_ Comb. \_\_\_\_\_  
 Water Flood \_\_\_\_\_ Storage \_\_\_\_\_  
 Disposal \_\_\_\_\_ (Kind) \_\_\_\_\_

Quadrangle Junior

Permit No. 47-083-0558-1

Company MERT Development, Inc.  
 Address Route 8-Box 336-AA, Fairmont, W. Va.  
 Farm J. F. Allen #1 Acres \_\_\_\_\_  
 Location (waters) Tygart Valley River  
 Well No. 1 Elev. 2081  
 District Leadsville County Randolph  
 \*The surface of tract is owned in fee by J. F. Allen  
 Company \_\_\_\_\_  
 Address P. O. Box 49, Elkins, W. Va.  
 Mineral rights are owned by J. F. Allen Company  
 Address P. O. Box 49, Elkins, W. Va.  
 Drilling Commenced 1-4-82  
 Drilling Completed 1-9-82  
 Initial open flow -0- cu. ft. \_\_\_\_\_ bbls.  
 Final production 60 cu. ft. per day \_\_\_\_\_ bbls.  
 Well open 4 hrs. before test 750 RP.

Casing and Tubing	Used in Drilling	Left in Well
26554		
Size 20-16		
Cond. 13-10" 11 3/4	50'	50'
9 5/8		
8.5/8	1302'	1302'
7		
5 1/2		
4 1/2		3066
3		
2		
Liners Used		

Cement fill up  
Cu. ft. (Sks.)  
  
 CTS  
 CTS  
 1000' fill-up

Well treatment details:

Attach copy of cementing record.

Perforated Benson (2897-2928). 9 holes. Frac With 150 SKS 80/100 Sand, 250 SKS 20/40 Sand, 2000 #KCL, 200# Citric Acid, 15 Gal. GLA STA, 30 Gal. 15N, 650# WG 12. Avg Rate 21.0 BPM, Avg PSI 3073 ISIP 1510.

Coal was encountered at \_\_\_\_\_ Feet \_\_\_\_\_ Inches  
 Fresh water 64' Feet \_\_\_\_\_ Salt Water \_\_\_\_\_ Feet \_\_\_\_\_  
 Producing Sand Benson Depth (2897-2928)

Formation	Color	Hard or Soft	Top Feet	Bottom Feet	Oil, Gas or Water	* Remarks
T. Soil & Fill			0	50		Water 2" @ 64'
Sand & Shale			50	701		
RR & Shale			701	820		
Sand & Shale			820	3440		Gas ✓ @ 3715 - No Show
Sand			3440	3450		
Sand & Shale			3450	4125		
Sand			4125	4140		
Sand & Shale			4140	4279		
Sand & Shale			4279	4296		

RAND. 0558

10/20/2023

(over)

\* indicates Electric Log tops in the remarks section.

RECEIVED  
MAY 24 1985



STATE OF WEST VIRGINIA  
OFFICE OF OIL AND GAS, DEPARTMENT OF MINES

1) Date: May 23, 1985  
2) Operator's Well No. #1  
3) API Well No. 47 - 083 - 0558 P  
State County Permit

APPLICATION FOR A PERMIT TO PLUG AND ABANDON A WELL

OIL & GAS DIVISION  
DEPT. OF MINES

- 4) WELL TYPE: A Oil \_\_\_\_\_ / Gas X / Liquid injection \_\_\_\_\_ / Waste disposal \_\_\_\_\_  
B (If "Gas", Production X / Underground storage \_\_\_\_\_ / Deep \_\_\_\_\_ Shallow \_\_\_\_\_)
- 5) LOCATION: Elevation: 2081' Watershed: Tygart Valley River  
District: Leadville 4 County: Randolph Quadrangle: Junior 412
- 6) WELL OPERATOR Continental Reserves Oil Co. 7) DESIGNATED AGENT Thomas P. Sanders  
Address P.O. Box 117 11015 Address P.O. Box 117  
Bridgeport, WV 26330 Bridgeport, WV 26330
- 8) OIL & GAS INSPECTOR TO BE NOTIFIED 9) PLUGGING CONTRACTOR  
Name Phillip Tracy (636-8798) Name Petroleum Development Corporation  
Address P.O. Box 2536 Address P.O. Box 26  
Elkins, WV 26241 Bridgeport, WV 26330

10) WORK ORDER: The work order for the manner of plugging this well is as follows: Gel TD to 2950  
 Pull tubing and plug perforations from 2,897' - 2,930' with 100 sacks HOWCO cement)  
 HOWCO gel to 2,000' 2950-2850'  
 Cut 4 1/2" casing at 2,000'  
 100' Cement plug at 2,000'  
 HOWCO gel to 1,350'  
 100' Cement plug at base of 8 5/8" casing 1,350' to 1,250'  
 HOWCO gel to 100'  
 100' cement plug from 100' to surface Monument Cap on 8 5/8" casing

OFFICE USE ONLY

PLUGGING PERMIT

Permit number 47-083-0558P Date June 11 1985

This permit covering the well operator and well location shown below is evidence of permission granted to plug in accordance with the pertinent legal requirements subject to the conditions contained herein and on the reverse hereof. **Notification must be given to the District Oil and Gas Inspector 24 hours before actual permitted work has commenced.**

The permitted work is as described in the Notice and Application, plat, subject to any modifications and conditions on the reverse hereof.

Permit expires June 11, 1987 unless plugging is commenced prior to that date and prosecuted with due diligence.

Bond:	Agent: <input checked="" type="checkbox"/>	Plat:	Casing	Fee
<u>48</u>	<u>AIB</u>	<u>MN</u>	<u>MN</u>	<u>NF</u>

Margaret J. Hesse  
Administrator, Office of Oil and Gas

NOTE: Keep one copy of this permit posted at the plugging location.

See the reverse side of the APPLICANT'S COPY for instructions to the well operator.

File

10/20/2023

OFFICE USE ONLY

PERMIT MODIFICATIONS AND CONDITIONS (IF ANY) TO THE PROPOSED PLUGGING

APPLICATION FOR A PERMIT TO PLUG AND ABANDON A WELL

DEPT. OF MINES  
OIL & GAS DIVISION

WELL LOCATION: [Blank] DISTRICT: [Blank] COUNTY: [Blank] TOWNSHIP: [Blank] SECTION: [Blank] RANGE: [Blank] MERIDIAN: [Blank]

WELL TYPE: [Blank] PRODUCTION: [Blank] DEPTH: [Blank] LITHOLOGY: [Blank]

WELL OPERATOR: [Blank] ADDRESS: [Blank] PHONE: [Blank]

PLUGGING CONTRACTOR: [Blank] ADDRESS: [Blank] PHONE: [Blank]

WORK ORDER: [Blank] The well is to be plugged to the following:  
 100' cement plug from 100' to surface. Monitor cap on 8 5/8" casing.  
 100' cement plug at base of 8 5/8" casing, casing 1,350' to 1,450'.  
 100' cement plug at 1,350'.  
 100' cement plug at 2,000'.  
 Cut 4 1/2" casing at 2,000'.  
 HOWCO gel to 2,000'.  
 Pull tubing and plug back to 2,000'.

OFFICE USE ONLY

This part of Form IV-4(b) is to record the dates of certain occurrences and any follow-up inspections.

	Date	Follow-up inspection(s)	Date(s)
Application received			
Plugging started		" "	
Plugging completed		" "	
Well Record received		" "	

OTHER INSPECTIONS

Reason: [Blank]

Reason: [Blank]

118	118	118	118	118
-----	-----	-----	-----	-----

*[Handwritten signature]*

File

8-83



1) Date: May 23 19 85
2) Operator's Well No. #1
3) API Well No. 47 - 083 - 0558
State County Permit

STATE OF WEST VIRGINIA
OFFICE OF OIL AND GAS, DEPARTMENT OF MINES
NOTICE OF APPLICATION TO PLUG AND ABANDON A WELL

4) SURFACE OWNER(S) OF RECORD TO BE SERVED

5(i) COAL OPERATOR None

(i) Name J.F. Allen Company
Address P.O. Box 49
Clarksburg, WV 26301

5(ii) COAL OWNER(S) WITH DECLARATION ON RECORD:

(ii) Name Mary G. Ward
Address Beverly, WV 26253

Name J.F. Allen Company
Address P.O. Box 49
Clarksburg, WV 26301

(iii) Name

P 405 254 364 P 405 254 365

RECEIPT FOR CERTIFIED MAIL

RECEIPT FOR CERTIFIED MAIL

NO INSURANCE COVERAGE PROVIDED-
NOT FOR INTERNATIONAL MAIL

NO INSURANCE COVERAGE PROVIDED-
NOT FOR INTERNATIONAL MAIL

(See Reverse)

(See Reverse)

TO

Sent to Mary G. Ward
Street and No. Beverly, WV 26253
P.O., State and ZIP Code

Sent to J.F. Allen Co
Street and No. P.O. Box 49
P.O., State and ZIP Code Clarksburg, WV 26301

Postage \$ 22

Postage \$ 22

Certified Fee 75

Certified Fee 75

Special Delivery Fee

Special Delivery Fee

Restricted Delivery Fee

Restricted Delivery Fee

Return Receipt Showing to whom and Date Delivered

Return Receipt Showing to whom and Date Delivered

Return Receipt Showing to whom and Date Delivered

Return Receipt Showing to whom and Date Delivered

Date, and Address of Delivery


Date, and Address of Delivery

TOTAL Postage and Fees

TOTAL Postage and Fees

Postmark or Date

Postmark or Date

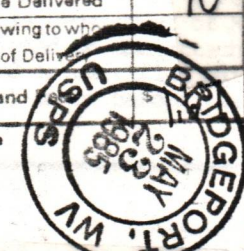

PS Form 3800, Feb. 1982

following documents:
1 sets out the parties involved in
brk order; and

DOING THE APPLICATION WHICH ARE SUMMARIZED
(FORM IV-4(B)) DESIGNATED FOR YOU.

Designated well operator proposes to file or
mit to plug and abandon a well with the
lines, with respect to the well at the
ed Form IV-6. Copies of this Notice, the
l or delivered by hand to the person(s)
day of mailing or delivery to the

The Operator in my County and State by
Thomas P. Sanders

By Continental Reserves Oil Company
Its Designated Agent

this 23rd day of May, 1985.
My commission expires 3/5, 1994.

Address P.O. Box 117
Bridgeport, WV 26330
Telephone 304 842-6236

Notary Public, Harrison County,
State of West Virginia

I N S T R U C T I O N S   T O   A P P L I C A N T

CONCERNING THE LINE ITEMS:

- 1) Date of Notice.
- 2) Your well name and number.
- 3) To be filled out by the Office of Oil & Gas.
- 4) & 5) Use separate sheet if necessary.
- 4) Surface owner(s) of record to be served with Notice and Application. However, see also Code § 22-4-1m(b) if "more than three tenants in common or other co-owners of interest described in subsection (a) of this section hold interests in such lands".
- 5 (i) ~~"Coal Operator"~~ means any person, firm, partnership, partnership association or corporation that proposes to or does operate a coal mine.
- 5 (ii, iii) See Code § 22-4-20.

CONCERNING THE REQUIRED COPIES FOR FILING AND SERVICE:

Filing. Code § 22-4-1k and Regulation 7.02 provide that the original and two copies of the Application must be filed with the Administrator, accompanied by (i) an original and four copies of the Notice, (ii) an original and four copies of a plat in the form prescribed by Regulation 11, and (iii) a bond in one of the forms prescribed by Regulation 12, or in lieu thereof the other security allowed by Code § 22-4-9.

Service. In addition, service must be made on the surface owner(s) and the person(s) with an interest in the coal. See Code §§ 22-4-1m and 22-4-9.



**RECEIVED**

JUL 12 1985

**OIL & GAS DIV.  
DEPT. OF MINES**

AFFIDAVIT OF PLUGGING AND FILLING WELL

AFFIDAVIT SHOULD BE MADE IN TRIPLICATE, one copy mailed to the Department of Mines to be retained by the Well Operator and the third copy (and extra copies if required) should be mailed to each coal operator at their respective addresses.

J.F. Allen Company  
Coal Operator or Owner  
P.O. Box 49, Clarksburg, WV 26301  
Address  
Same  
Coal Operator or Owner  
Address  
Same  
Lease or Property Owner  
Address

Continental Reserves Oil Company  
Name of Well Operator  
P.O. Box 117, Bridgeport, WV 26330  
Complete Address  
July 10 19 85  
WELL AND LOCATION  
Leadsville District  
Randolph County  
WELL NO. #1  
Farm

STATE INSPECTOR SUPERVISING PLUGGING Phillip Tracy

AFFIDAVIT

STATE OF WEST VIRGINIA,  
County of Randolph ss:

Thomas P. Sanders and Randy Underwood  
being first duly sworn according to law depose and say that they are experienced in the work of plugging and filling oil and gas wells and were employed by Continental Reserves Oil Co/Petroleum Development, well operator, and participated in the work of plugging and filling the above well, that said work was commenced on the 9th day of July, 19 85, and that the well was plugged and filled in the following manner:

Sand or Zone Record Formation	Filling Material	Plugs Used Size & Kind	Casing	
			CSG PULLED	CSG LEFT IN
Benson	Swab well to 2,950'. 50 sks of cement from 2,950' to 2,850'. Pump 15 Bbls 3% Gel from 2,850' to 2,140'. Cut 4 1/2" casing and pull 1 jts. Cement 2,150' to 2,050' with 50 sks. Pump 34 Bbls 3% Gel from 2,050' to 1,330'. Pull 819.25' of 4 1/2" cgs. Cement from 1,330' to 1,230' with 50 sks cement. Pump 35 Bbls 3% Gel from 1,230' to surface. Pull remaining 1,330' 4 1/2" cgs. Cement 100' to 0' with 50 sks cement		2160'	906' 1302'
Coal Seams		Description of Monument		
(Name)		4' of 8 5/8" casing with plaque stating-Continental Reserves Oil Co. - Allen #1 47-083-0558P		
(Name)				
(Name)				
(Name)				

and that the work of plugging and filling said well was completed on the 9th day of July, 19 85.

And further deponents saith not.

Sworn to and subscribed before me this 10th day of July, 19 85.

Thomas P. Sanders  
Randy Underwood 10/20/2023  
Bethie Thompson  
Notary Public

My commission expires:  
My-Commission Expires March 5, 1994

Permit No. 47-083-0558P

RAND 0558-P

IP 26  
Obverse  
RECEIVED  
DEPARTMENT OF ENERGY

6-11-85

INSPECTOR'S PERMIT SUMMARY FORM

WELL TYPE \_\_\_\_\_  
ELEVATION 5 1986  
DISTRICT Perasing CR.  
QUADRANGLE \_\_\_\_\_  
COUNTY Randolph

API# 47- 83 - 558-P  
OPERATOR Continental Reserves  
TELEPHONE \_\_\_\_\_  
FARM Broschart  
WELL # 1

SURFACE OWNER \_\_\_\_\_ COMMENTS \_\_\_\_\_ TELEPHONE \_\_\_\_\_  
TARGET FORMATION \_\_\_\_\_ DATE APPLICATION RECEIVED \_\_\_\_\_  
DATE STARTED \_\_\_\_\_  
LOCATION \_\_\_\_\_ NOTIFIED \_\_\_\_\_ DRILLING COMMENCED \_\_\_\_\_

WATER DEPTHS \_\_\_\_\_, \_\_\_\_\_, \_\_\_\_\_, \_\_\_\_\_  
COAL DEPTHS \_\_\_\_\_, \_\_\_\_\_, \_\_\_\_\_, \_\_\_\_\_

CASING

Ran \_\_\_\_\_ feet of \_\_\_\_\_ "pipe on \_\_\_\_\_ with \_\_\_\_\_ fill up  
Ran \_\_\_\_\_ feet of \_\_\_\_\_ "pipe on \_\_\_\_\_ with \_\_\_\_\_ fill up  
Ran \_\_\_\_\_ feet of \_\_\_\_\_ "pipe on \_\_\_\_\_ with \_\_\_\_\_ fill up  
Ran \_\_\_\_\_ feet of \_\_\_\_\_ "pipe on \_\_\_\_\_ with \_\_\_\_\_ fill up

TD \_\_\_\_\_ feet on \_\_\_\_\_

PLUGGING

Type	From	To	Pipe Removed

Pit Discharge date: \_\_\_\_\_ Type \_\_\_\_\_  
Field analysis ph \_\_\_\_\_ fe \_\_\_\_\_ cl \_\_\_\_\_  
Well Record received \_\_\_\_\_

Date Released 5-9-86

Phillips Tracy  
Inspector's signature  
10/20/2023

RECEIVED

API# 47 \_\_\_\_\_ - \_\_\_\_\_

LIST ALL VISITS FOR THIS PERMIT

	DATE	TIME	PURPOSE	COMMENTS
1				
2				
Notes





STATE OF WEST VIRGINIA  
 DEPARTMENT OF ENERGY  
 DIVISION OF OIL AND GAS  
 1615 Washington Street, East  
 Charleston, West Virginia 25311  
 Telephone: 348-3500

John Johnston  
 Director

ARCH A. MOORE, JR.  
 Governor

May 21, 1986

Continental Reserves Oil Company  
 Post Office Box 117  
 Bridgeport, West Virginia 26330

In Re: Permit No: 47-083-0558-P  
 Farm: J. F. Allen Company  
 Well NO: 1  
 District: Roaring Creek  
 County: Randolph  
 Issued: 6-11-85

Gentlemen:

The FINAL INSPECTION REPORT for the above captioned well has been received in this office. ONLY the Column checked below applies:

The well designated by the above captioned permit number has been released under XXXX your Blanket Bond.

Please return the enclosed cancelled single bond which covered the well designated by the above captioned permit number to the surety company that executed said bond in your behalf, in order that they may give you credit on their records.

Your well record was received and reclamation requirements approved. In accordance with Chapter 22B, Article 1, Section 26, the above captioned well will remain under bond coverage for life of the well.

Respectively,


Theodore M. Streit  
 Deputy Director--Inspection & Enforcement

TMS/ nw

10/20/2023

13.5 11-18-81

8625'

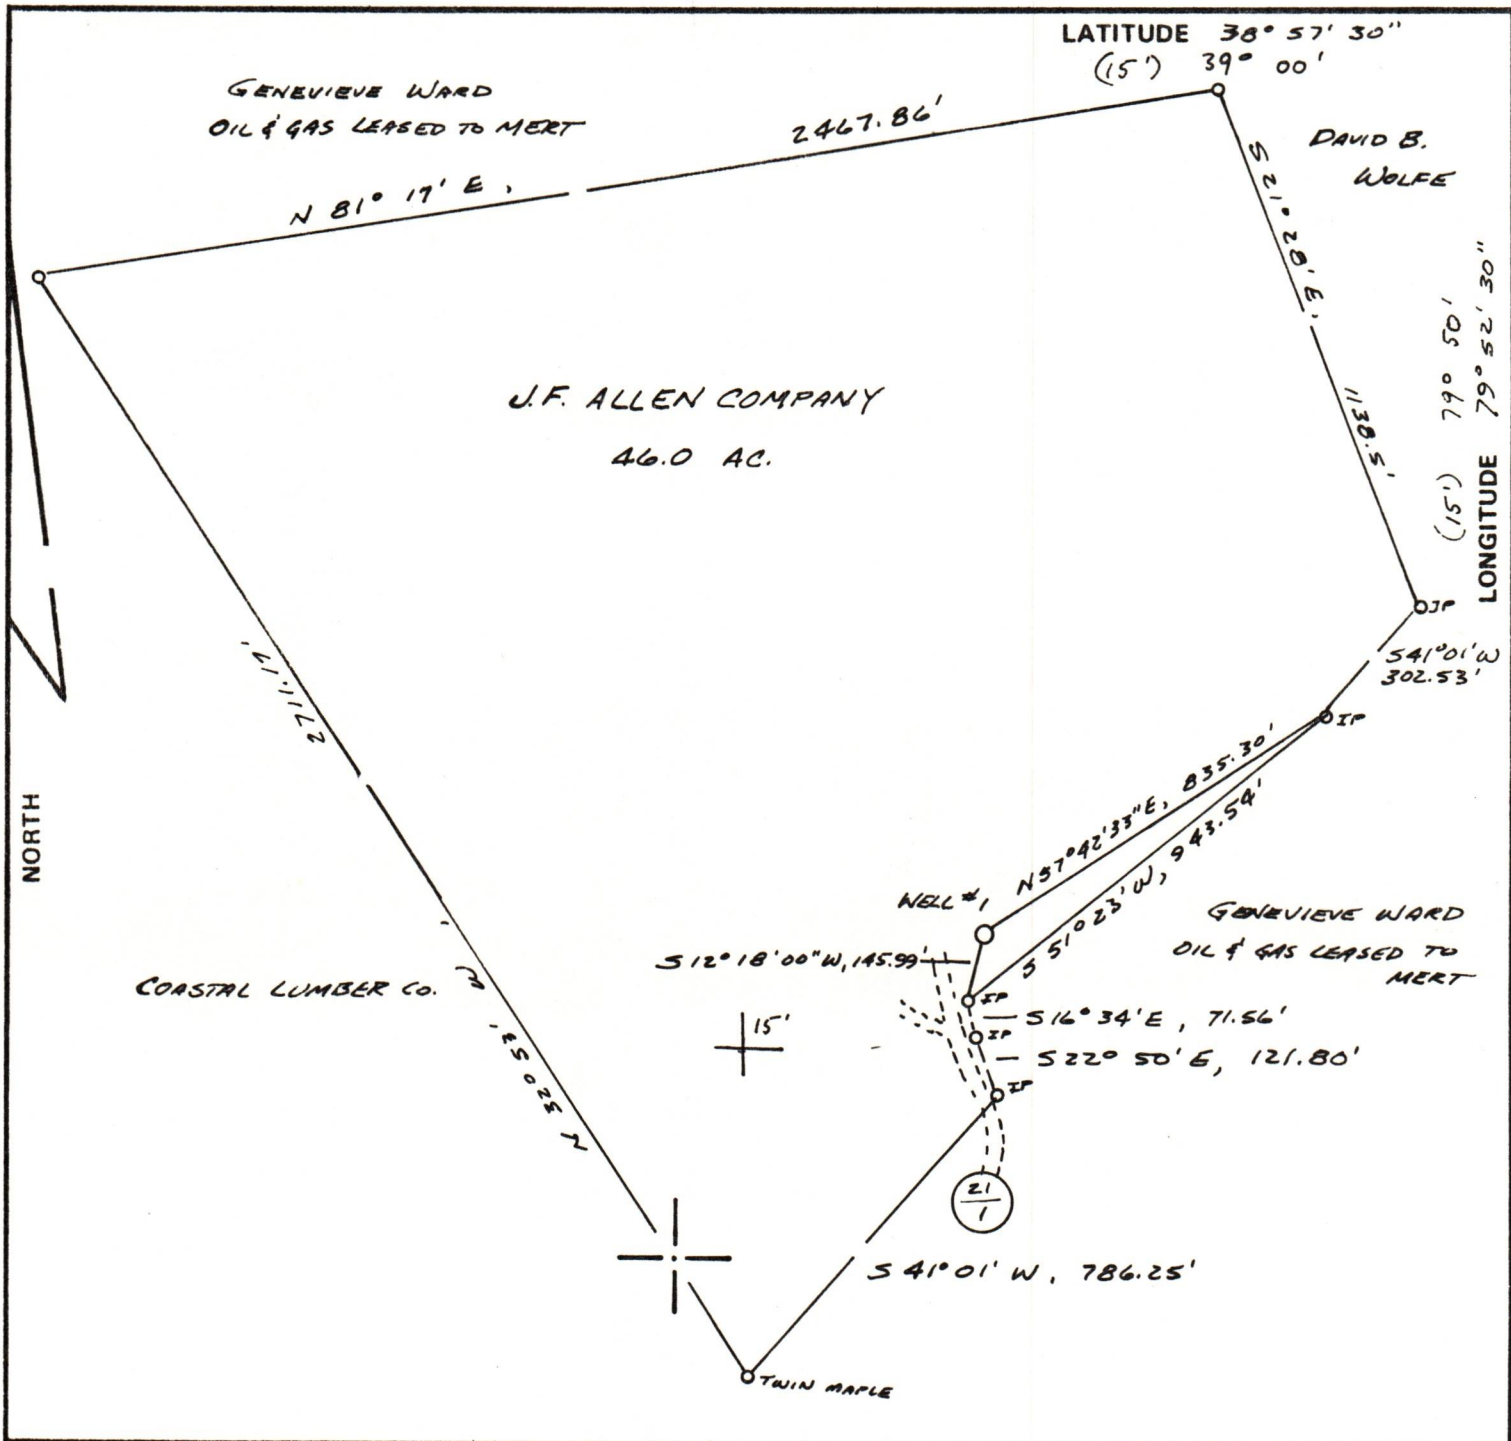

FILE NO. \_\_\_\_\_  
 DRAWING NO. \_\_\_\_\_  
 SCALE 1" = 400'  
 MINIMUM DEGREE OF ACCURACY 1 IN 200  
 PROVEN SOURCE OF ELEVATION ROAD INTERSECTION  
EL. 1954'

I THE UNDERSIGNED, HEREBY CERTIFY THAT THIS PLAT IS CORRECT TO THE BEST OF MY KNOWLEDGE AND BELIEF AND SHOWS ALL THE INFORMATION REQUIRED BY LAW AND THE REGULATIONS ISSUED AND PRESCRIBED BY THE DEPARTMENT OF MINES

(SIGNED) Richard B. Davis  
 R.P.E. 5580 L.L.S. \_\_\_\_\_

PLACE SEAL HERE

(+) DENOTES LOCATION OF WELL ON UNITED STATES TOPOGRAPHIC MAPS

FORM IV-6  
(8-78)



DATE SEPTEMBER 10, 19 81  
 OPERATOR'S WELL NO. J.F. ALLEN 1  
 API WELL NO. \_\_\_\_\_  
47 - 083 - 0558-P  
 STATE COUNTY PERMIT

STATE OF WEST VIRGINIA  
 DEPARTMENT OF MINES  
 OIL AND GAS DIVISION

WELL TYPE: OIL \_\_\_ GAS X LIQUID INJECTION \_\_\_ WASTE DISPOSAL \_\_\_  
 (IF "GAS,") PRODUCTION \_\_\_ STORAGE \_\_\_ DEEP X SHALLOW \_\_\_

LOCATION: ELEVATION 2081 WATER SHED TYGART VALLEY RIVER  
 DISTRICT LEADSVILLE COUNTY RANDOLPH  
 QUADRANGLE JUNIOR 7 1/2 MIN.

SURFACE OWNER J.F. ALLEN COMPANY ACREAGE 46.0  
 OIL & GAS ROYALTY OWNER J.F. ALLEN COMPANY LEASE ACREAGE 72.5 10/20/2023  
 LEASE NO. \_\_\_\_\_

PROPOSED WORK: DRILL X CONVERT \_\_\_ DRILL DEEPER \_\_\_ REDRILL \_\_\_ FRACTURE OR STIMULATE \_\_\_ PLUG OFF OLD FORMATION \_\_\_ PERFORATE NEW FORMATION \_\_\_ OTHER PHYSICAL CHANGE IN WELL (SPECIFY) \_\_\_\_\_

PLUG AND ABANDON \_\_\_ CLEAN OUT AND REPLUG \_\_\_

TARGET FORMATION ORISKANY ESTIMATED DEPTH 6810'

WELL OPERATOR MERT DEVELOPMENT, INC DESIGNATED AGENT JERRY POLING  
 ADDRESS Rt. 8, Box 336AA ADDRESS Rt. 8, Box 336AA  
FAIRMONT, WV 26554 FAIRMONT, WV 26554