



1) Date: NOVEMBER 24, 19 82  
 2) Operator's Well No. GOLDIN E-7  
 3) API Well No. 47 085 6040  
 State County Permit

DRILLING CONTRACTOR:

UNKNOWN

STATE OF WEST VIRGINIA  
DEPARTMENT OF MINES, OIL AND GAS DIVISION

OIL AND GAS WELL PERMIT APPLICATION

- 4) WELL TYPE: A Oil  / Gas   
 B (If "Gas", Production  / Underground storage  / Deep  / Shallow )
- 5) LOCATION: Elevation: 1020' Watershed: S.F. HUGHES RIVER  
 District: MURPHY County: RITCHIE Quadrangle: MACFARLAN
- 6) WELL OPERATOR ENERGY UNLIMITED, INC. 11) DESIGNATED AGENT DAVID C. CLOVIS  
 Address 422 SECOND ST. Address UNION TRUST BLDG.  
MARIETTA, OHIO 45750 PARKERSBURG, W.VA.
- 7) OIL & GAS ROYALTY OWNER MARGARET GOLDIN, ETAL 12) COAL OPERATOR NA  
 Address 422 SECOND ST. Address \_\_\_\_\_  
MARIETTA, OHIO 45750
- 8) SURFACE OWNER WEST VACO 13) COAL OWNER(S) WITH DECLARATION ON RECORD: NA  
 Address P.O. BOX 4216 Name \_\_\_\_\_  
PARKERSBURG, W.VA. Address \_\_\_\_\_  
 Acreage 169 Name \_\_\_\_\_
- 9) FIELD SALE (IF MADE) TO: \_\_\_\_\_ Address \_\_\_\_\_
- 10) OIL & GAS INSPECTOR TO BE NOTIFIED Name SAM HERSMAN Address \_\_\_\_\_  
P.O. Box 66  
SMITHVILLE, W.VA.
- 15) PROPOSED WORK: Drill  / Drill deeper  / Redrill  / Fracture or stimulate   
 Plug off old formation  / Perforate new formation   
 Other physical change in well (specify) \_\_\_\_\_
- 16) GEOLOGICAL TARGET FORMATION, Upper Devonian Brown Shale
- 17) Estimated depth of completed well, 4300' feet
- 18) Approximate water strata depths: Fresh, 250' feet; salt, 1800' feet.
- 19) Approximate coal seam depths: None Is coal being mined in the area? Yes  / No

RECEIVED  
NOV 29 1982  
OIL & GAS DIVISION  
DEPT. OF MINES

20) CASING AND TUBING PROGRAM

CASING OR TUBING TYPE	SPECIFICATIONS					FOOTAGE INTERVALS		CEMENT FILL-UP OR SACKS (Cubic feet)	PACKERS
	Size	Grade	Weight per ft.	New	Used	For drilling	Left in well		
Conductor	<u>13</u>			<input checked="" type="checkbox"/>		<u>20'</u>	<u>to be pulled</u>		Kinds
Fresh water	<u>8 5/8</u>	<u>ERW</u>	<u>23#</u>	<input checked="" type="checkbox"/>		<u>1100'</u>	<u>1100'</u>	<u>to surface</u>	Sizes
Coal									Depths set
Intermediate									Perforations:
Production	<u>4 1/2</u>	<u>ERW</u>	<u>10.5#</u>	<input checked="" type="checkbox"/>		<u>T.D.</u>	<u>T.D.</u>	<u>2600 ft.</u>	Top Bottom
Tubing									
Liners									

21) EXTRACTION RIGHTS

- Check and provide one of the following:  
 Included is the lease or leases or other continuing contract or contracts by which I hold the right to extract oil or gas.  
 The requirement of Code 22-4-1-(c) (1) through (4). (See reverse side for specifics.)

22) ROYALTY PROVISIONS

Is the right to extract, produce or market the oil or gas based upon a lease or other continuing contract or contracts providing for flat well royalty or any similar provision for compensation to the owner of the oil or gas in place which is not inherently related to the volume of oil or gas so extracted, produced or marketed? Yes  No

If the answer above is No, nothing additional is needed. If the answer is Yes, you may use Affidavit Form IV-60.

23) Required Copies (See reverse side.)

24) Copies of this Permit Application and the enclosed plat and reclamation plan have been mailed by registered mail or delivered by hand to the above named coal operator, coal owner(s), and coal lessee on or before the day of the mailing or delivery of this Permit Application to the Department of Mines at Charleston, West Virginia.

Notary: Edward W. Strain  
 My Commission Expires Sept 6, 1984

Signed: James J. Hanlon  
 Its: Agent

OFFICE USE ONLY

DRILLING PERMIT

Permit number 47-085-6040 Date December 1 1982  
04/05/2024

This permit covering the well operator and well location shown below is evidence of permission granted to drill in accordance with the pertinent legal requirements subject to the conditions contained herein and on the reverse hereof. Notification must be given to the District Oil and Gas Inspector. (Refer to No. 10) Prior to the construction of roads, locations and pits for any permitted work. In addition, the well operator or his contractor shall notify the proper district oil and gas inspector 24 hours before actual permitted work has commenced.)

Permit expires July 31, 1983 unless drilling is commenced prior to that date and prosecuted with due diligence.

Bond: <u>Blanket</u>	Agent: <u>TCS</u>	Plat: <u>M.S.</u>	Casing: <u>M.S.</u>	Fee: <u>2152</u>
----------------------	-------------------	-------------------	---------------------	------------------

\_\_\_\_\_  
 Administrator, Office of Oil and Gas

NOTE: Keep one copy of this permit posted at the drilling location.

Line Item Explanation

- 1) Date of Application
- 2) Your well name and number
- 3) To be filled out by office of oil & gas
- 4A) "Oil" means natural crude oil or petroleum and other hydrocarbons, regardless of gravity, which are produced at the well in liquid form by ordinary production methods and which are not the result of condensation of gas after it leaves underground reservoirs: "Gas" means all natural gas and all other fluid hydrocarbons not defined as oil.
- 4B) "Shallow well" means any well drilled and completed in a formation above the top of the uppermost member of the "Onondaga Group" or a depth less than six thousand feet, whichever is shallower.  
"Deep well" means any well drilled and completed in a formation at or below the top of the uppermost member of the "Onondaga Group" or at a depth less than six thousand feet, whatever is shallower.
- 5) Where well is located
- 6) Before a permit can be issued in a corporation, company partnership, or fictitious name, the name must be registered with the Secretary of State Office
- 7) Use separate sheet if necessary
- 8) Present surface owner at time application is filed.
- 9) Optional
- 11) See Reg. 7.01 relating to code §22-4-1k
- 12) "Coal Operator" means any persons, firm, partnership, partnership association or corporation that proposes to or does operate a coal mine. See Note 24
- 13 & 14) As per §22-4-20; See Note 24
- 15) Work that will be attempted—A separate Form IV-2 shall not be required for fracturing or stimulating a well where fracturing or stimulating is to be part of the work for which a permit is sought and is noted as such on the Form IV-2 filed in connection therewith.
- 16) Anticipated formation for which well will be completed
- 17) Self explanatory
- 18) Depth to deepest freshwater, and shallowest salt water, taken from nearby wells corrected for differences in elevation
- 19) All coal seam depths
- 20) Proposed casing program and cementing refer to Code 22-4-5, 22-4-6, 22-4-7, 22-4-8, 22-4-8a Reg 9.01, 15.01, 15.02, 15.03, 15.04, 25.01, 25.02, 25.03, 25.04
- 21) Code 22-4-11(c) - In lieu of filing the lease or leases or other continuing contract or contracts, the applicant for a permit described herein may file the following:
  - (1) A brief description of the tract of land including the district and county wherein the tract is located;
  - (2) The identification of all parties to all leases or other continuing contractual agreements by which the right to extract, produce or market the oil or gas is claimed;
  - (3) The book and page number wherein each such lease or contract by which the right to extract, produce or market the oil or gas is recorded;
  - (4) A brief description of the royalty provisions of each such lease or contract.
- 22) Code 22-4-11(d) and 22-4-11(e).
- 23) Regulation 7.02 of the Department of Mines provides that the original and four copies of Form IV-2 must be filed with the Department, accompanied by (i) a plat in the form prescribed by Regulation 11, (ii) a bond in one of the forms prescribed by Regulation 12, or in lieu thereof the other security allowed by Code §22-4-2, (iii) Form IV-9, "Reclamation Plan", applicable to the reclamation required by Code §22-4-12b and Regulation 23, (iv) unless previously paid on the same well, the fee required by Code §22-4-12a, and (v) if applicable, the consent required by Code §22-4-8a from the owner of any water well or dwelling within 200 feet of the proposed well.
- 24) **The above named coal operator, coal owner(s), and coal lessee are hereby notified that any objection they wish to make or are required to make by Code §22-4-3 must be filed with the Department of Mines within fifteen (15) days after the receipt of this Application by the Department.**

The following waiver must be completed by the coal operator and by any coal owner or coal lessee who has recorded a declaration under Code 22-4-20, if the permit is to be issued within fifteen (15) days of receipt thereof.

**WAIVER**

The undersigned coal operator \_\_\_\_\_ / owner \_\_\_\_\_ / lessee \_\_\_\_\_ / of the coal under this well location has examined this proposed well location. If a mine map exists which covers the area of the well location, the well location has been added to the mine map. The undersigned has no objection to the work proposed to be done at this location, provided, the well operator has complied with all applicable requirements of the West Virginia Code and the governing regulations.

04/05/2024

Date: \_\_\_\_\_, 19\_\_\_\_

By \_\_\_\_\_

Its \_\_\_\_\_

ATTACH OR PHOTOCOPY SECTION OF INVOLVED TOPOGRAPHIC MAP. QUADRANGLE MACFARLAN

**LEGEND**

LEASE ROAD 













Well Site 


Access Road 



Sketch to include well location, existing access road, roads to be constructed, wellsite, drilling pits and necessary structures numbered or lettered to correspond with the first part of this plan. Include all natural drainage.

**LEGEND**

Property boundary 	Diversion 
Road 	Spring 
Existing fence 	Wet spot 
Planned fence 	Building 
Stream 	Drain pipe 
Open ditch 	Waterway 

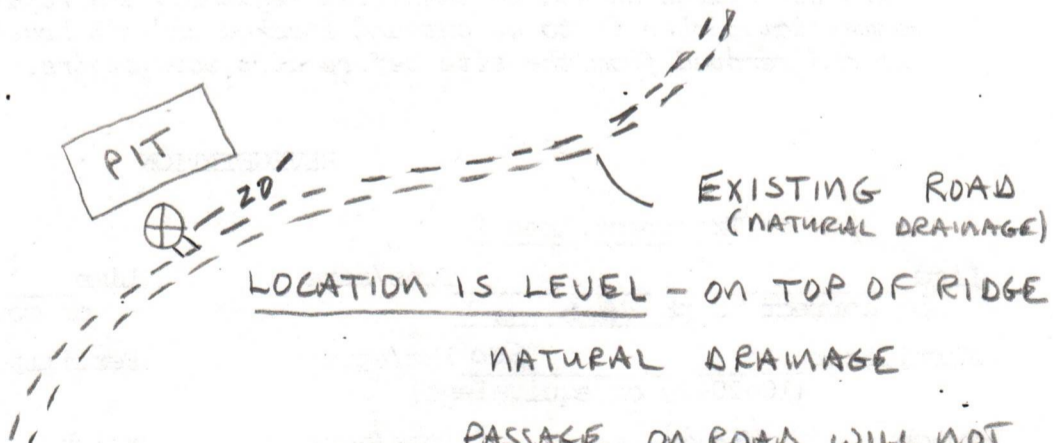

LOCATION IS LEVEL - ON TOP OF RIDGE  
NATURAL DRAINAGE

PASSAGE ON ROAD WILL NOT BE INHIBITED DURING OR AFTER DRILLING OPERATIONS.

ALL DITCHES AND CULVERTS WILL BE MAINTAINED ON EXISTING ROADS & NEW ROADS.

04/05/2024



IV-9  
(Rev 8-81)

DATE NOVEMBER 17, 1982

WELL NO. E-7 GOLDM

State of West Virginia

API NO. 47-085-6040

Department of Mines

Oil and Gas Division

CONSTRUCTION AND RECLAMATION PLAN

COMPANY NAME ENERGY UNLIMITED, INC.

DESIGNATED AGENT DAVID C. CLOVIS

Address 427 SECOND ST. MARIETTA, OHIO 45750

Address UNION TRUST BLDG. PARKERSBURG, WVA

Telephone 614-373-7267

Telephone 304-485-4403

LANDOWNER WEST VACO

SOIL CONS. DISTRICT LITTLE KANAWHA

Revegetation to be carried out by UNLIMITED SERVICES, INC. (Agent)

This plan has been reviewed by Little Kanawha SCD. All corrections and additions become a part of this plan: 11-20-82

(Date)

Jarrett Newton  
(SCD Agent)

ACCESS ROAD

LOCATION

Structure SEE DIAGRAM

(A)

Structure SEE DIAGRAM (1)

Spacing \_\_\_\_\_

Material \_\_\_\_\_

Page Ref. Manual \_\_\_\_\_

Page Ref. Manual \_\_\_\_\_

Structure \_\_\_\_\_

(B)

Structure \_\_\_\_\_ (2)

Spacing \_\_\_\_\_

Material \_\_\_\_\_

Page Ref. Manual \_\_\_\_\_

Page Ref. Manual \_\_\_\_\_

Structure \_\_\_\_\_

(C)

Structure \_\_\_\_\_ (3)

Spacing \_\_\_\_\_

Material \_\_\_\_\_

Page Ref. Manual \_\_\_\_\_

Page Ref. Manual \_\_\_\_\_

All structures should be inspected regularly and repaired if necessary. All commercial timber is to be cut and stacked and all brush and small timber to be cut and removed from the site before dirt work begins.

REVEGETATION

Treatment Area I

Treatment Area II

Lime \_\_\_\_\_ Tons/acre  
or correct to pH 6.5

Lime SAME AS I Tons/acre  
or correct to pH \_\_\_\_\_

Fertilizer 500 lbs/acre  
(10-20-20 or equivalent)

Fertilizer \_\_\_\_\_ lbs/acre  
(10-20-20 or equivalent)

Mulch (HAY) 2 Tons/acre

Mulch \_\_\_\_\_ Tons/acre

Seed\* KY31 30 lbs/acre

Seed\* \_\_\_\_\_ lbs/acre

LADINO CLOVER 5 lbs/acre

\_\_\_\_\_ lbs/acre

RYEGRASS 10 lbs/acre

\_\_\_\_\_ lbs/acre

04/05/2024

\*Inoculate all legumes such as vetch, trefoil and clovers with the proper bacterium. Inoculate with 3X recommended amount.

PLAN PREPARED BY WOODY STINES

ADDRESS 427 SECOND ST.

MARIETTA, OHIO 45750

PHONE NO. 614-373-7267

NOTES: Please request landowners' cooperation to protect new seedling for one growing season. Attach separate sheets as necessary for comments.

CODE 22-4-11(C)

Energy Unlimited, Inc.  
427 Second Street  
Marietta, Ohio 45750

WELL NAME

GOLDIN E-7

- (1) DESCRIPTION - 169 acres located in  
Murphy District, Ritchie County, W. Va.
- (2) LEASE NAMES - Margaret Goldin, et al  
1408 Liberty Street  
Parkersburg, West Virginia
- (3) LEASE INFO. - Lease Dated: 5/15/75  
Recorded: 8/28/75  
Vol 119, Page 204
- (4) ROYALTY PROVISIONS - 1/8th of all the oil and gas produced  
from said premises

RECEIVED  
NOV 29 1982

OIL & GAS DIVISION  
DEPT. OF MINES

04/05/2024

STATE OF WEST VIRGINIA  
DEPARTMENT OF MINES  
OIL AND GAS DIVISION  
FINAL INSPECTION REQUEST  
INSPECTOR'S COMPLIANCE REPORT

RECEIVED

JAN 12 1984

OIL & GAS DIVISION  
**DEPT. OF MINES**

Permit No. 47-085-6040

County Ritchie

Company Energy Unlimited Inc

Farm Westvaco

Inspector Sam Hersman

Well No. Goldin E-1

Date Jan. 6-84

RULE	DESCRIPTION	IN COMPLIANCE	
		Yes	No
23.06	Notification Prior to starting Work	—	—
25.04	Prepared before Drilling to prevent waste	—	—
25.03	High-Pressure Drilling	—	—
16.01	Required Permits at wellsite	—	—
15.03	Adequate Fresh Water Casing	—	—
15.02	Adequate Coal Casing	—	—
15.01	Adequate Production Casing	—	—
15.04	Adequate Cement Strength	—	—
23.02	Maintained Access Roads	—	—
25.01	Necessary Equipment to prevent Waste	—	—
23.03	Reclaimed Drilling Site	—	—
23.04	Reclaimed Drilling Pits	—	—
23.05	No surface or underground Pollution	—	—
7.03	Identification Markings	—	—

COMMENTS: Cancelled  
No read or location made

---



---



---

I have inspected the above well and (HAVE/HAVE NOT) found it to be in compliance with all of the rules and regulations of the Office of Oil and Gas Department of Mines of the State of West Virginia.

SIGNED: Samuel N. Hersman

DATE: Jan-6-84

04/05/2024

RECEIVED

APR 5 1964

DEPT. OF MINES  
CIVIL & GEO. DIVISION

STATE OF MICHIGAN  
DEPARTMENT OF MINES  
CIVIL & GEOLOGICAL DIVISION  
LANSING, MICHIGAN

04/05/2024



State of West Virginia

Department of Mines

Oil and Gas Division

Charleston 25305

January 17, 1984

WALTER N. MILLER  
DIRECTOR

THEODORE M. STREIT  
ADMINISTRATOR

Energy Unlimited, Inc.  
427 Second Street  
Marietta, Ohio 45750

In Re: PERMIT NO: RIT-6040  
FARM: Margaret Goldin  
WELL NO: Westvaco (E-7)  
DISTRICT: Murphy  
COUNTY Ritchie  
ISSUED 12-1-82

Gentlemen:

The FINAL INSPECTION REPORT for the above described well has been received in this office. Only the column check below applies:

XXXXXX

The well designated by the above permit number has been released under your Blanket Bond. (Permit Cancelled - Never Drilled)

\_\_\_\_\_ Please return the enclosed cancelled single bond which covered the well designated by the above permit number to the surety company who executed said bond in your behalf, in order that they may give you credit on their records.

\_\_\_\_\_ Your well record was received and reclamation requirements approved. In accordance with Chapter 22, Article 4, Section 2, the above captioned well will remain under bond coverage for life of the well.

Very truly yours,

Theodore M. Streit, Administrator  
Office of Oil & Gas-Dept. Mines

TMS/ chm

04/05/2024





M.S. 11/29/82

LATITUDE 39° 07' 30"

1210' WEST

LONGITUDE 81° 12' 30"

6350' SOUTH

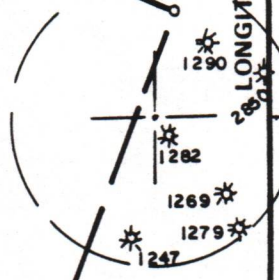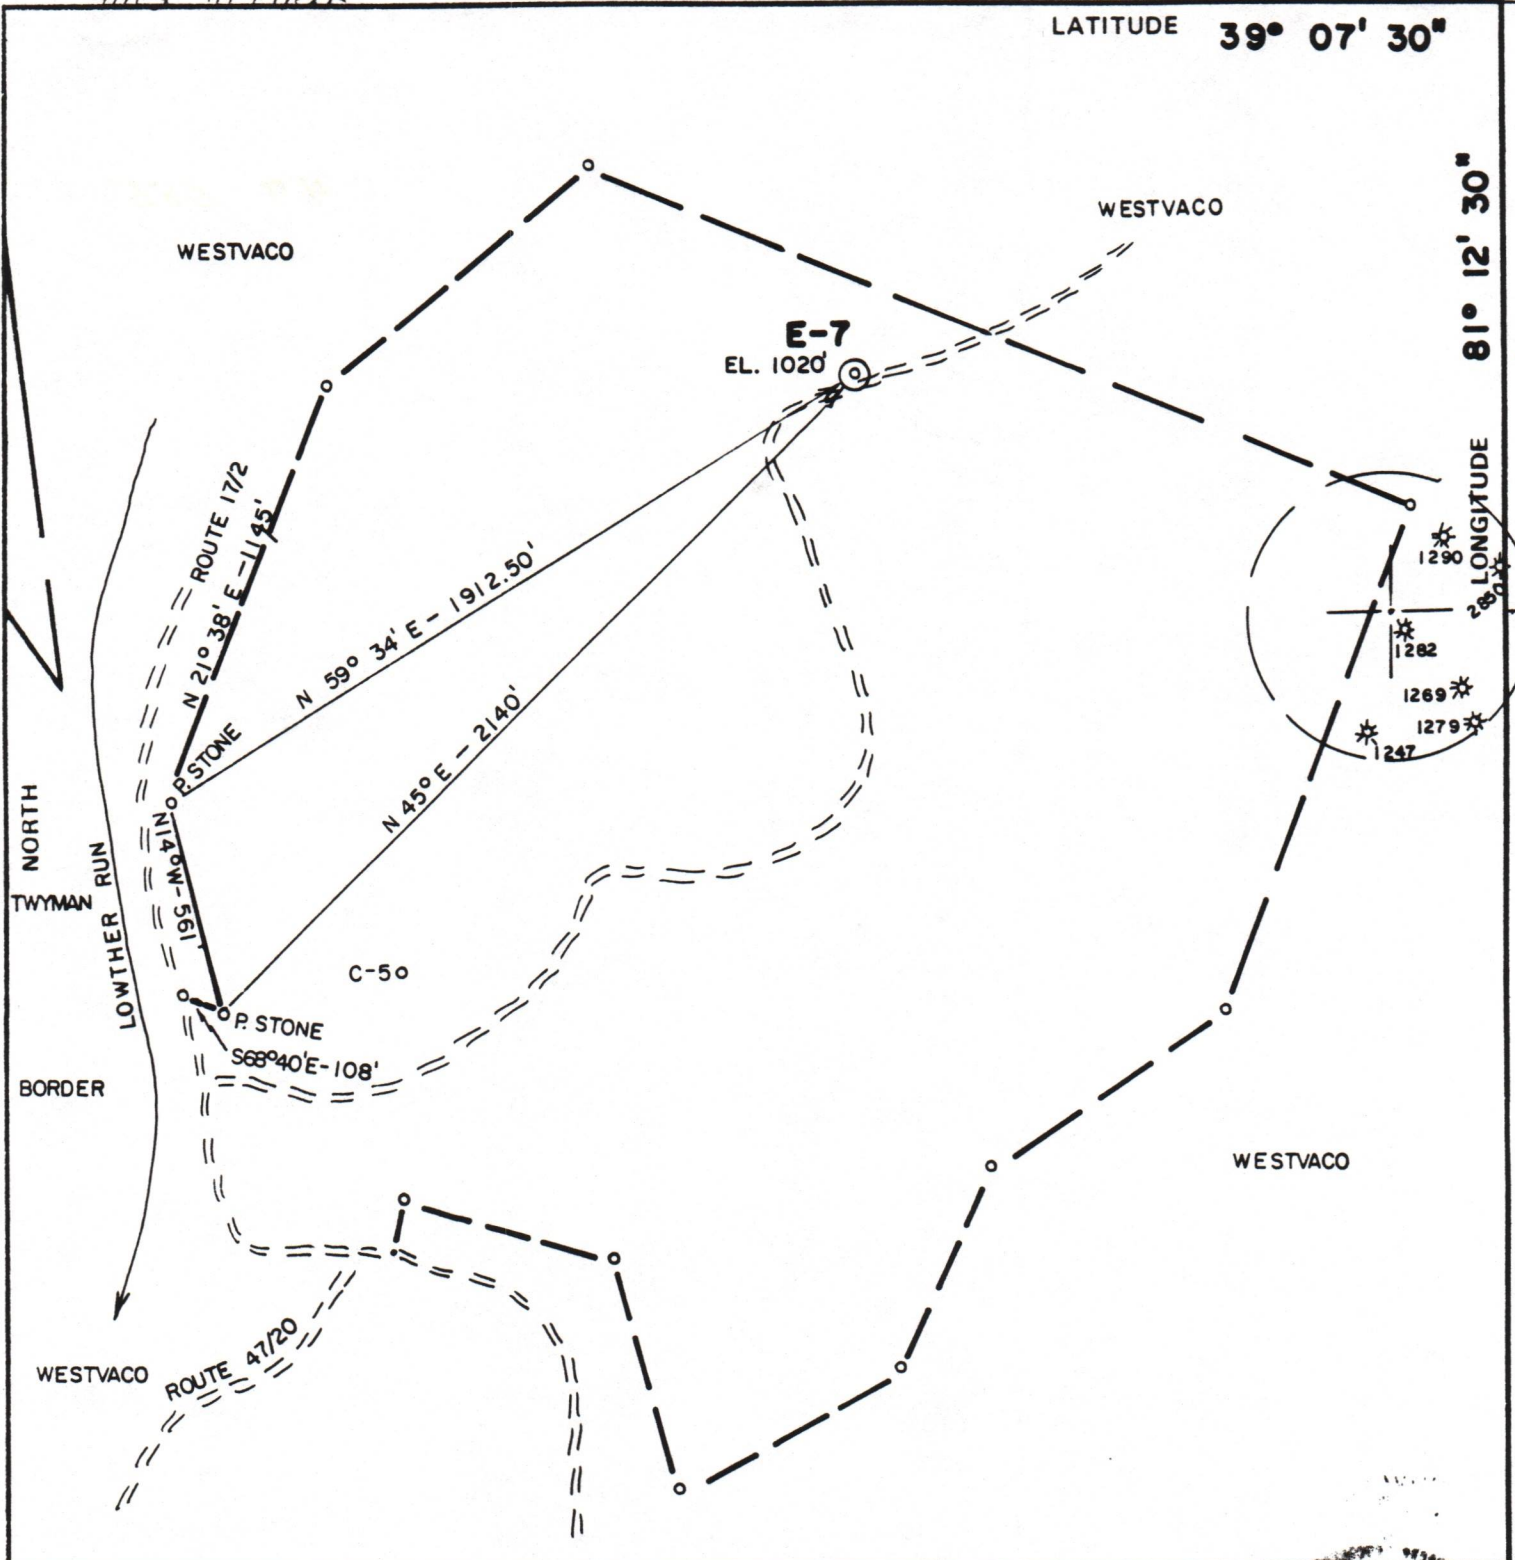

FILE NO. **82-442**  
 DRAWING NO. \_\_\_\_\_  
 SCALE **1" = 500'**  
 MINIMUM DEGREE OF ACCURACY **1/200'**  
 PROVEN SOURCE OF ELEVATION **ROAD INT. (655')**

I THE UNDERSIGNED, HEREBY CERTIFY THAT THIS PLAT IS CORRECT TO THE BEST OF MY KNOWLEDGE AND BELIEF AND SHOWS ALL THE INFORMATION REQUIRED BY LAW AND THE REGULATIONS ISSUED AND PRESCRIBED BY THE DEPARTMENT OF MINES.  
 (SIGNED) *John Waterman*  
 R.P.E. **3788** L.L.S. \_\_\_\_\_



STATE OF WEST VIRGINIA  
 DEPARTMENT OF MINES  
 OIL AND GAS DIVISION



DATE **11/15**, 19 **82**  
 OPERATOR'S WELL NO. **E-7**  
 API WELL NO. \_\_\_\_\_  
**47 - 085 - 6040**  
 STATE COUNTY PERMIT

(+) DENOTES LOCATION OF WELL ON UNITED STATES TOPOGRAPHIC MAPS  
 WELL TYPE: OIL \_\_\_ GAS  LIQUID INJECTION \_\_\_ WASTE DISPOSAL \_\_\_  
 (IF "GAS,") PRODUCTION  STORAGE \_\_\_ DEEP \_\_\_ SHALLOW \_\_\_  
 LOCATION: ELEVATION **1020** WATER SHED **S. F. HUGHES RIVER**  
 DISTRICT **MURPHY** COUNTY **RITCHIE**  
 QUADRANGLE **MACFARLAN 7.5'**  
 SURFACE OWNER **WESTVACO** ACREAGE **169**  
 OIL & GAS ROYALTY OWNER **T. GOLDEN HEIRS** LEASE ACREAGE **169**  
 LEASE NO. \_\_\_\_\_  
 PROPOSED WORK: DRILL  CONVERT \_\_\_ DRILL DEEPER \_\_\_ REDRILL \_\_\_ FRACTURE OR STIMULATE \_\_\_ PLUG OFF OLD FORMATION \_\_\_ PERFORATE NEW FORMATION \_\_\_ OTHER PHYSICAL CHANGE IN WELL (SPECIFY) \_\_\_\_\_  
 PLUG AND ABANDON \_\_\_ CLEAN OUT AND REPLUG \_\_\_  
 TARGET FORMATION **DEVONIAN SHALE** ESTIMATED DEPTH **5000'**  
 WELL OPERATOR **ENERGY UNLIMITED** DESIGNATED AGENT **DAVID CLOVIS**  
 ADDRESS **427-2ND ST. MARIETTA, OH** ADDRESS **PARKERSBURG, WV**

*Cancelled*

04/05/2024