



1) Date: November 11, 1983
 2) Operator's Well No. Maple 1 DD
 3) API Well No. 47 - 085 - 6791
 State County Permit

*Cancel
6791
DD*

STATE OF WEST VIRGINIA
DEPARTMENT OF MINES, OIL AND GAS DIVISION

APPLICATION FOR A WELL WORK PERMIT

- 4) WELL TYPE: A Oil / Gas X /
 B (If "Gas", Production / Underground storage / Deep / Shallow X /)
- 5) LOCATION: Elevation: 728 Watershed: North Fork Hughes River
 District: Union County: Ritchie Quadrangle: Harrisville 7.5
- 6) WELL OPERATOR Gene Stalnaker, Inc. 7) DESIGNATED AGENT Gene Stalnaker
 Address P.O. Box 178 Address P.O. Box 178
Glenville, WV 26351 Glenville, WV 26351
- 8) OIL & GAS INSPECTOR TO BE NOTIFIED 9) DRILLING CONTRACTOR:
 Name Samuel Hersman Name Gene Stalnaker, Inc.
 Address Box 66 Smithville, WV Address P.O. Box 178
477-3597 Glenville, WV 26351
- 10) PROPOSED WELL WORK: Drill X / Drill deeper / Redrill / Stimulate X
 Plug off old formation / Perforate new formation
 Other physical change in well (specify)
- 11) GEOLOGICAL TARGET FORMATION, Alexander
- 12) Estimated depth of completed well, 5400 feet
- 13) Approximate trata depths: Fresh, 80 feet; salt, feet.
- 14) Approximate coal seam depths: n/a Is coal being mined in the area? Yes No X

RECEIVED
NOV 15 1983

OIL & GAS DIVISION
DEPT. OF MINES

15) CASING AND TUBING PROGRAM

CASING OR TUBING TYPE	SPECIFICATIONS					FOOTAGE INTERVALS		CEMENT FILL-UP OR SACKS (Cubic feet)	PACKERS
	Size	Grade	Weight per ft.	New	Used	For drilling	Left in well		
Conductor	11 3/4				X	40'			Kinds
Fresh water									Sizes
Coal									Depths set
Intermediate	8 5/8	CW	201b	X		825'	825'	To Surface	by rule 15.05
Production	4 1/2	ERW	10.50	X			5400'	2000' Fill	Up or as req. by rule 15.01
Tubing									Perforations:
Liners									Top Bottom

OFFICE USE ONLY
DRILLING PERMIT

Permit number 47-085-6791

Date November 28, 1983

This permit covering the well operator and well location shown below is evidence of permission granted to drill in accordance with the pertinent legal requirements subject to the conditions contained herein and on the reverse hereof. **Notification must be given to the District Oil and Gas Inspector, (Refer to No. 8) Prior to the construction of roads, locations and pits for any permitted work.** In addition, the well operator or his contractor shall notify the proper district oil and gas inspector 24 hours before actual permitted work has commenced.)

The permitted work is as described in the Notice and Application, plat, and reclamation plan, subject to any modifications and conditions specified on the reverse hereof.
 Permit expires November 28, 1985 unless well work is commenced prior to that date and prosecuted with due diligence.

BLANKET BOND

Bond:	Agent: <u> </u>	Plat: <u>MH</u>	Casing: <u>MH</u>	Fee: <u>14470</u>
-------	--------------------------	-----------------	-------------------	-------------------

[Signature]
Administrator, Office of Oil and Gas

NOTE: Keep one copy of this permit posted at the drilling location.

File

See the reverse side of the APPLICANT'S COPY for instructions to the well operator.



OFFICE USE ONLY

PERMIT MODIFICATIONS AND CONDITIONS (IF ANY) TO THE PROPOSED WELL WORK

1) WELL LOCATION: District: _____ County: _____

2) WELL OPERATOR: Name: _____ Address: _____

3) DRILLING CONTRACTOR: Name: _____ Address: _____

4) PROPOSED WELL WORK: _____

5) GEOLOGICAL TARGET FORMATION: _____

6) Estimated depth of completed well: _____

7) Approximate stratigraphic depths: _____

8) Approximate coal seam depths: _____

9) Is coal being mined in the area? _____

RECEIVED NOV 1 1983

DEPT. OF MINES OIL & GAS DIVISION

OFFICE USE ONLY

This part of Form IV-2(b) is to record the dates of certain occurrences and any follow-up inspections.

Date	Date(s)
------	---------

- Application received _____ Follow-up inspection(s) _____
- Well work started _____ " " _____
- Completion of the drilling process _____ " " _____
- Well Record received _____ " " _____
- Reclamation completed _____ " " _____

OTHER INSPECTIONS

Reason: _____

Reason: _____

BLANKET BOND

CONSTRUCTION AND REVEGETATION PLAN

ENGINEER: MONTGENE STALNAKER, INC.
P.O. BOX 178 - 220 W. MAIN ST.
GLENVILLE, W.VA. 26351
Telephone (304) 462-5701

DESIGNED BY: MONTGENE STALNAKER
P.O. BOX 178-220 W. MAIN ST.
Address: GLENVILLE, W.VA. 26351
Telephone: 462-5701

OWNER: HOMER MAPLE, et ux
Revegetation to be carried out by

SOIL CONS. DISTRICT: Little Kanawha
UNKNOWN AT THIS TIME

This plan has been reviewed by Little Kanawha SO. All corrections and additions become a part of this plan: 10-10-83 (Date)

Jarrett Newton
 (SO Agent)

ACCESS ROAD

LOCATION

Structure: DRAINAGE DITCH (A)
Spacing: EARTHEN
Page Ref. Manual: 2-12

Structure: DIVERSION DITCH (1)
Material: EARTHEN
Page Ref. Manual: (2-12)

Structure: CROSS DRAINS (B)
Spacing: 2% EVERY 250'
15% EVERY 60' & 20% EVERY 45'
Page Ref. Manual: (2-1)(2-4)

Structure: ROCK RIP-RAP (2)
Material: ROCK
Page Ref. Manual: (2-16)(C-4)

Structure: ROAD CULVERT (C)
Spacing: 16" x 24' CMP
Page Ref. Manual: (2-1)(2-3)

Structure: PIT (3)
Material: EARTHEN
Page Ref. Manual: N/A

All structures should be inspected regularly and repaired if necessary. All commercial timber is to be cut and stacked and all brush and small timber to be cut and removed from the site before dirt work begins.

RECEIVED
 NOV 15 1983

REVEGETATION

Treatment Area I

Lime: 2 Tons/acre
or correct to pH 6.5
Fertilizer: 600 lbs/acre
(10-20-20 or equivalent)
Hay: (HAY) 2 Tons/acre
Seed: LADINO CLOVER 3 lbs/acre
KY 31 40 lbs/acre


Lime: 2 Tons/acre
or correct to pH 6.5
Fertilizer: 600 lbs/acre
(10-20-20 or equivalent)
Hay: (HAY) 2 Tons/acre
Seed: LADINO CLOVER 3 lbs/acre
KY 31 40 lbs/acre


Inoculate all legumes such as vetch, trefoil and clovers with the proper bacterial inoculant with 3% recommended amount.


PLAN PREPARED BY MARK C. ECHARD
STAR RT. 71-BOX 6
ADDRESS: GLENVILLE, W.VA. 26351

Please contact landowners!

LEGEND


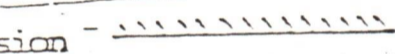
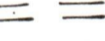




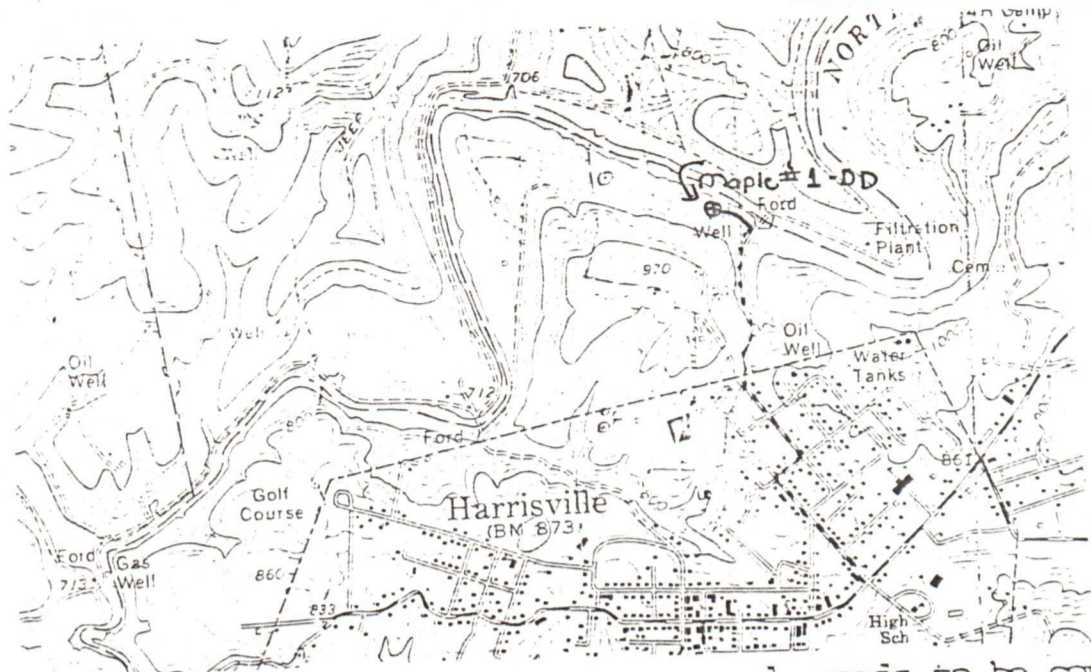


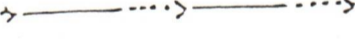
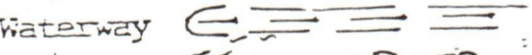
Well Site 


Access Road 



Plan to include well location, existing access road, roads to be constructed, well site building pits and necessary structures numbered or lettered to correspond with the first of this plan. Include all natural drainage.

LEGEND

Property boundary 	Diversion 
Road 	Spring 
Existing fence 	Wet spot 
Planned fence 	Building 
Stream 	Drain pipe 
Open ditch 	Waterway 

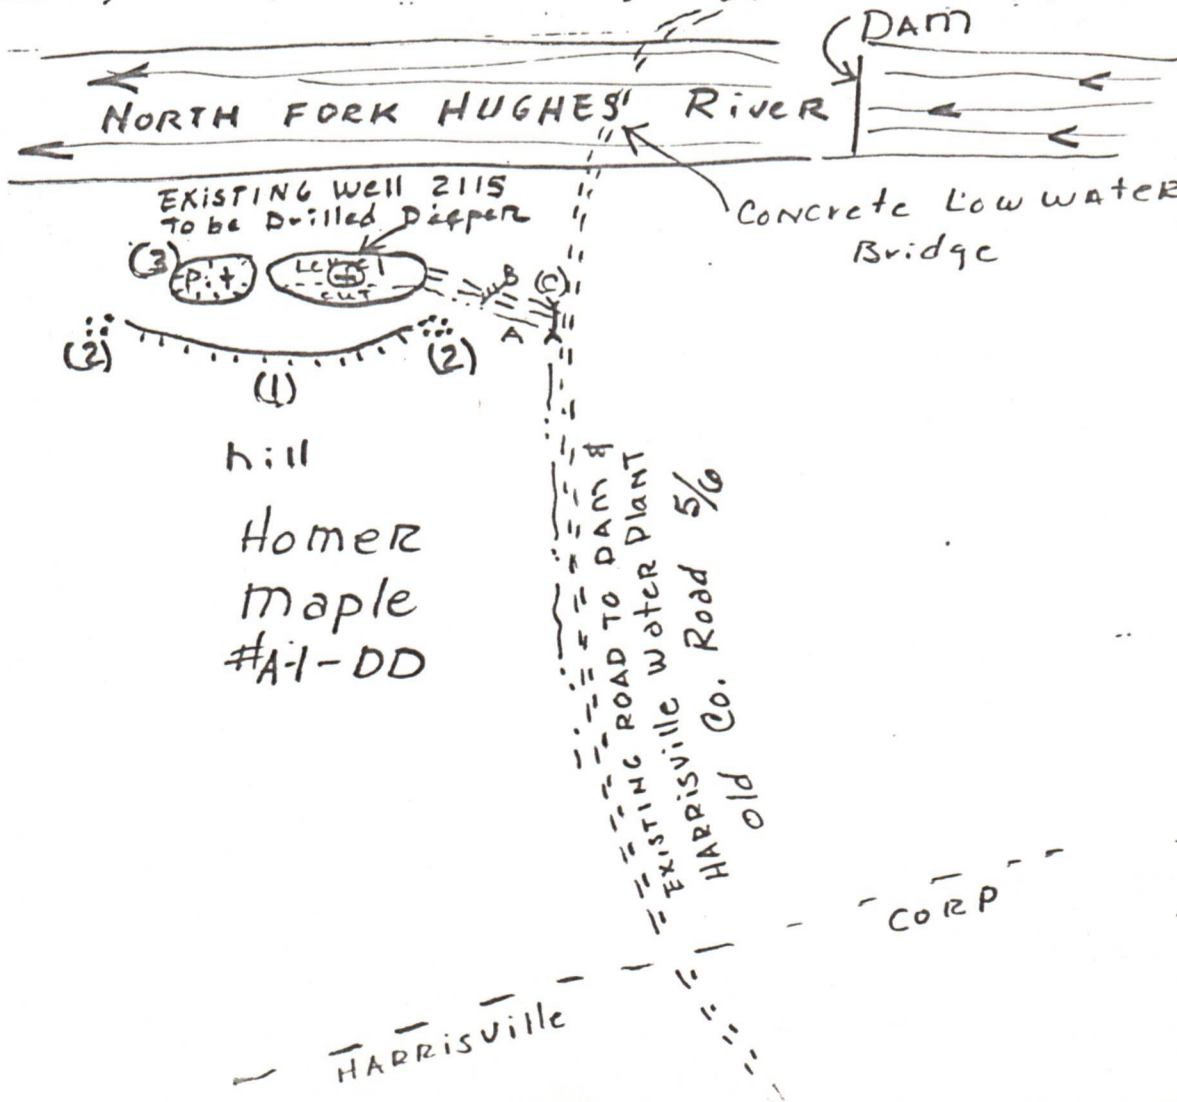

* Topsoil to be stockpiled for later use in Reclamation of drill site



OIL AND GAS
PRODUCER

OIL AND GAS
CONTRACTOR

P.O. BOX 178

220 WEST MAIN STREET

GLENVILLE, WEST VIRGINIA 26351

PHONE (304) 462-5701

Margaret:

Please cancel all of the permits listed below:

<u>API NUMBER</u>	<u>LEASE NAME & NO.</u>	<u>EXPIRATION</u>
47-085-6871	Pierce 1-C	2/21/86
47-085-6719	Moats 1C	10/12/85
47-017-3264	Spurgeon 1D	11/09/85
47-085-6740	McGinnis 1B	10/25/85
47-085-6739	McGinnia 1A	10/25/85
47-085-6748	Wolfe-McFarland 1B	10/28/85
47-085-6795	Cunningham 1B	12/01/85
47-085-6790	Maple 1C	11/28/85
47-085-6791	Maple 1DD	11/28/85
47-085-6789	Maple 1B	11/28/85
47-085-6768	M.Echard # 1	11/08/85
47-085-6747	Wolfe-McFarland 1C	10/28/85
47-085-2579DD	Langford 3DD	10/28/85
47-085-6829	Stewart/Steel 1D	12/28/85
47-085-6718	Moats 1A	10/12/85

RECEIVED
OCT 17 1984

OIL & GAS DIVISION
DEPT. OF MINES

Denna

CARLOTTE



State of West Virginia

Department of Mines
Oil and Gas Division

Charleston 25305

January 6, 1984

WALTER N. MILLER
DIRECTOR

THEODORE M. STREIT
ADMINISTRATOR

Gene Stalnaker
P.O. Box 178
220 W. Main Street
Glennville, W.Va. 26351

In Re: PERMIT NO: RIT-6791
FARM: Homer H. Maple etux
WELL NO: A-1
DISTRICT: Union
COUNTY Ritchie

Gentlemen:


The FINAL INSPECTION REPORT for the above described well has been received in this office. Only the column check below applies:

- XXX The well designated by the above permit number has been released under your Blanket Bond. (Permit Cancelled - Should be: RIT-2115-DD)
- Please return the enclosed cancelled single bond which covered the well designated by the above permit number to the surety company who executed said bond in your behalf, in order that they may give you credit on their records.
- Your well record was received and reclamation requirements approved. In accordance with Chapter 22, Article 4, Section 2, the above captioned well will remain under bond coverage for life of the well.

Very truly yours,

Theodore M. Streit, Administrator
Office of Oil & Gas-Dept. Mines

TMS/ chm

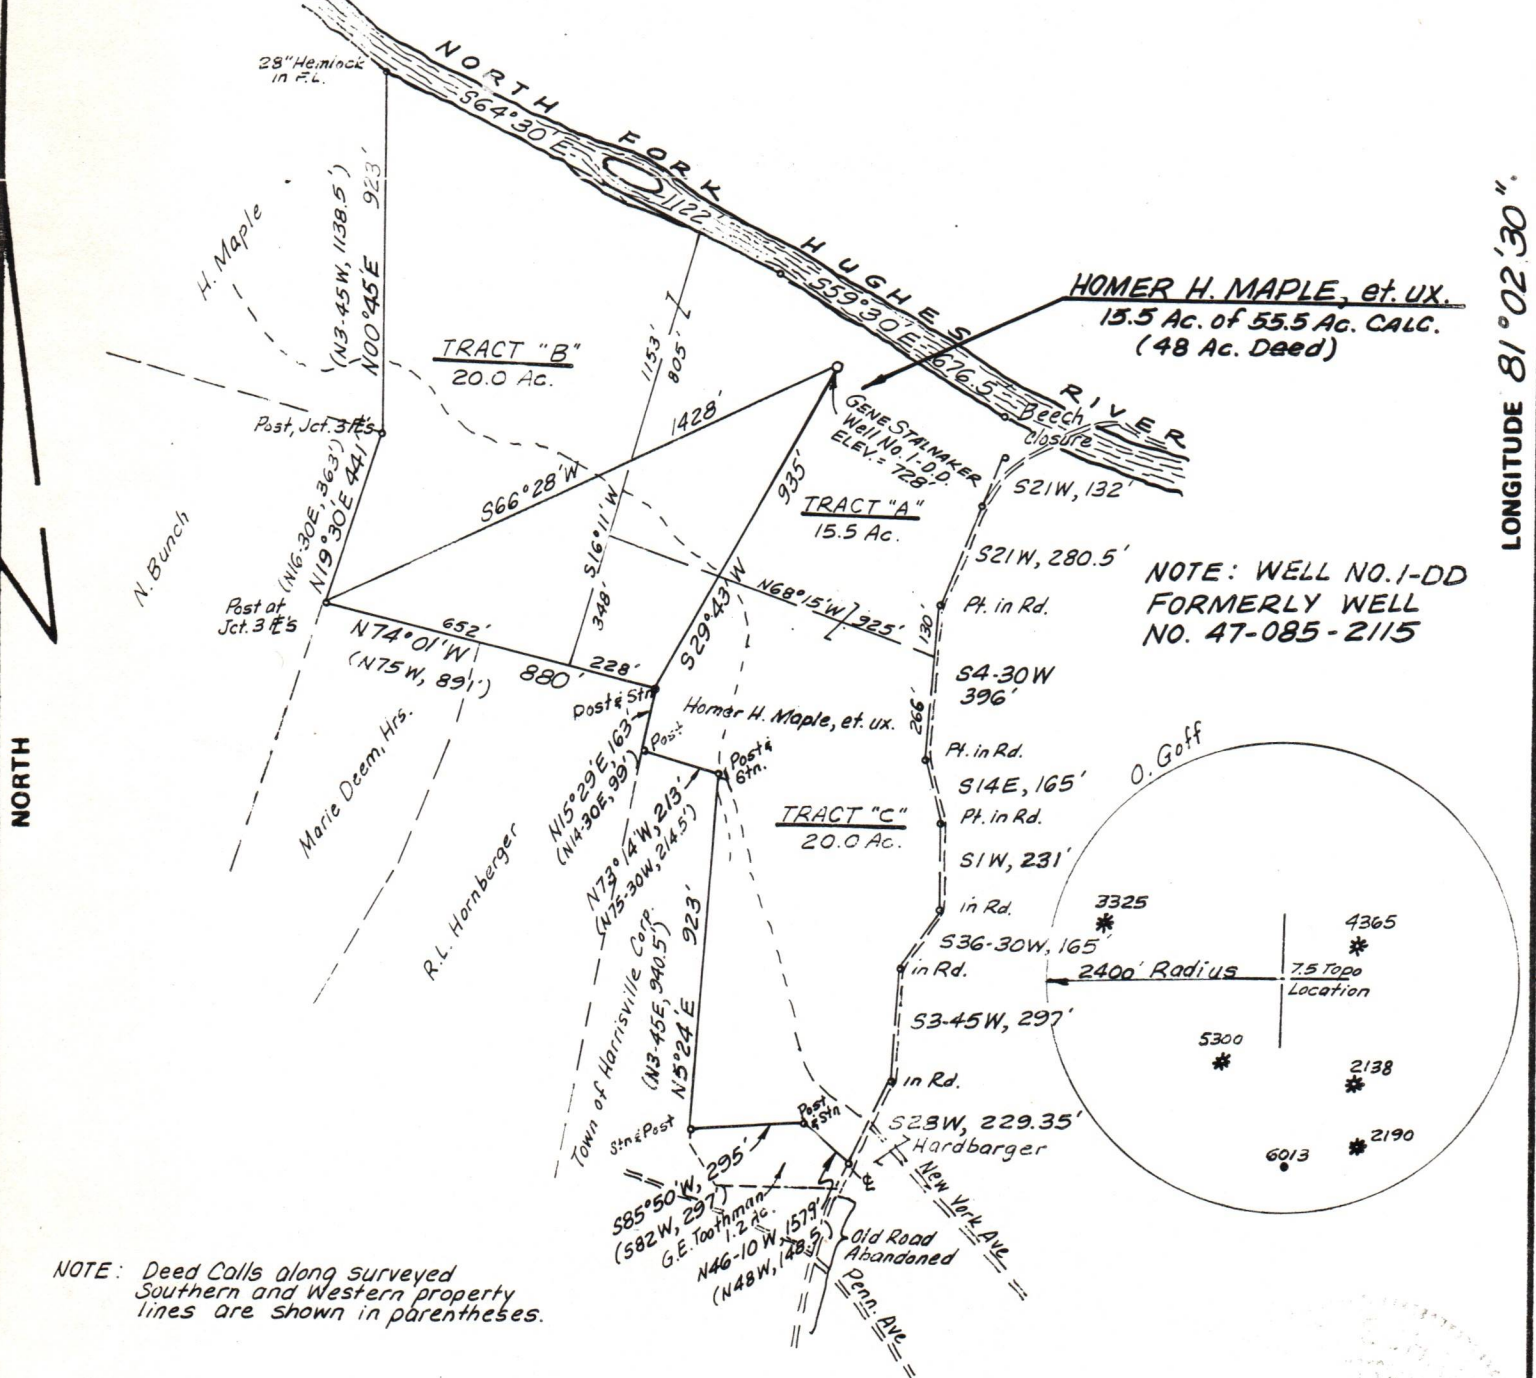

FILE NO. _____
 DRAWING NO. _____
 SCALE 1" = 500'
 MINIMUM DEGREE OF ACCURACY 1/200
 PROVEN SOURCE OF ELEVATION TOP OF KNOB S.W. OF LOCATION, ELEV. = 970'

I THE UNDERSIGNED, HEREBY CERTIFY THAT THIS PLAT IS CORRECT TO THE BEST OF MY KNOWLEDGE AND BELIEF AND SHOWS ALL THE INFORMATION REQUIRED BY LAW AND THE REGULATIONS ISSUED AND PRESCRIBED BY THE DEPARTMENT OF MINES.

Mark C. Echard
 (SIGNED) MARK C. ECHARD

R.P.E. _____ L.L.S. 490

PLACE SEAL HERE

(+) DENOTES LOCATION OF WELL ON UNITED STATES TOPOGRAPHIC MAPS
 FORM IV-6 (8-78)



DATE OCTOBER 3, 1983
 OPERATOR'S WELL NO. A-ONE - D.D.
 API WELL NO. 47 - 085 - 6791
 STATE COUNTY PERMIT

STATE OF WEST VIRGINIA
 DEPARTMENT OF MINES
 OIL AND GAS DIVISION

WELL TYPE: OIL GAS LIQUID INJECTION _____ WASTE DISPOSAL _____
 (IF "GAS,") PRODUCTION STORAGE _____ DEEP _____ SHALLOW

LOCATION: ELEVATION 728' WATER SHED NORTH FORK HUGHES RIVER
 DISTRICT UNION COUNTY RITCHIE
 QUADRANGLE HARRISVILLE 7.5'

SURFACE OWNER HOMER H. MAPLE, ET. UX. ACREAGE 55.5 (CALC.) 48 Ac. deed
 OIL & GAS ROYALTY OWNER HOMER H. MAPLE, ET. UX. LEASE ACREAGE 15.5 of 55.5 (CALC.) 48 Ac. Deed
 LEASE NO. _____

PROPOSED WORK: DRILL _____ CONVERT _____ DRILL DEEPER REDRILL _____ FRACTURE OR STIMULATE _____ PLUG OFF OLD FORMATION _____ PERFORATE NEW FORMATION _____ OTHER PHYSICAL CHANGE IN WELL (SPECIFY) _____

PLUG AND ABANDON _____ CLEAN OUT AND REPLUG _____
 TARGET FORMATION H-12 ESTIMATED DEPTH 5400
 WELL OPERATOR GENE STALNAKER, INC. DESIGNATED AGENT GENE STALNAKER
 ADDRESS P.O. BOX 178 - 220 W. MAIN ST. GLENVILLE, W.VA. 26351 ADDRESS P.O. BOX 178 - 220 W. MAIN ST. GLENVILLE, W.VA. 26351