



1) Date: September 30, 19 85

2) Operator's Well No. J M Butcher 3

3) API Well No. 47 - 087 - 2427 - P
State County Permit

RECEIVED
OCT - 4 1985

STATE OF WEST VIRGINIA
DEPARTMENT OF ENERGY, OIL AND GAS DIVISION

DIVISION OF OIL & GAS
DEPARTMENT OF ENERGY
APPLICATION FOR A PERMIT TO PLUG AND ABANDON A WELL

- 4) WELL TYPE: A Oil _____ / Gas _____ / Liquid injection _____ / Waste disposal _____ /
 B (If "Gas", Production _____ / Underground storage) _____ / Deep _____ Shallow _____ /)
- 5) LOCATION: Elevation: 1022 Watershed: Bear Run
 District: Spencer County: Roane Quadrangle: Peniel 7.5' 537
- 6) WELL OPERATOR Perkins Oil & Gas Inc. 7) DESIGNATED AGENT Deryl L Perkins
 Address Rt 2 Address Rt 2
Pennsboro WV 26415 Pennsboro WV
- 8) OIL & GAS INSPECTOR TO BE NOTIFIED 9) PLUGGING CONTRACTOR
 Name Homer Dougherty Name _____
 Address _____ Address _____

10) WORK ORDER: The work order for the manner of plugging this well is as follows:

TD 2670 Rip 2 7/8" app. 2330
 Cement 2330 - 2230
 Pull 5 3/16" casing
 Rip 6 5/8" casing app. 750'
 Gel 2330 - 750
 Cement 750 - 685
 Gel 685 - 250
 Cement 250 - 208
 Gel 208 - 50
 Cement 50 - surface

OFFICE USE ONLY

PLUGGING PERMIT

Permit number 47-087-2427-P

Date October 11 19 85

This permit covering the well operator and well location shown below is evidence of permission granted to plug in accordance with the pertinent legal requirements subject to the conditions contained herein and on the reverse hereof. Notification must be given to the District Oil and Gas Inspector 24 hours before actual permitted work has commenced.)

The permitted work is as described in the Notice and Application, plat, subject to any modifications and conditions on the reverse hereof.

Permit expires October 11, 1987 unless plugging is commenced prior to that date and prosecuted with due diligence.

Bond: <input checked="" type="checkbox"/>	Agent: <input checked="" type="checkbox"/>	Plat:	Casing	WPCP	OTHER
	<u>ALB</u>	<u>MH</u>	<u>MH</u>		

Homer Dougherty
Director, Division of Oil & Gas

NOTE: Keep one copy of this permit posted at the plugging location.

File

OFFICE USE ONLY

PERMIT MODIFICATIONS AND CONDITIONS (IF ANY) TO THE PROPOSED PLUGGING

1) WELL TYPE: A. Oil _____ Gas _____

2) LOCATION: Township _____ Range _____ Section _____

3) WELL OPERATOR: Spencer District _____

4) WELL ADDRESS: Parkins Oil & Gas, Inc. Address _____

5) OIL & GAS INSPECTOR TO BE NOTIFIED: Homeer Dougherty Name _____ Address _____

6) PLUGGING CONTRACTOR: Pennaboro WV Name _____ Address _____

7) DESIGNATED AGENT: Deryl I. Parkins Name _____ Address _____

8) UNDERGROUND STORAGE TANK: _____

9) WASTE DISPOSAL: _____

WORK ORDER: The work order for the amount of plugging this well is as follows:

TD 2670
 Rip 2 7/8" app. 2330
 Cement 2330 - 2230
 Pull 2 3/16" casing
 Rip 6 5/8" casing app. 750
 Gel 2330 - 750
 Cement 750 - 685
 Gel 685 - 250
 Cement 250 - 208
 Gel 208 - 50

OFFICE USE ONLY

This part of Form WW-4(B) is to record the dates of certain occurrences and any follow-up inspections.

Date	Follow-up inspection(s)	Date(s)
Application received		
Plugging started	" "	
Plugging completed	" "	
Well Record received	" "	

OTHER INSPECTIONS

Reason: _____

Reason: _____

✓	Asst. ✓	Plat. ✓	Casing	WELL	OTHER
AP	AP	AP	AP	AP	AP

[Signature]
 Director, Division of Oil & Gas

10/20/2023

File

SITE REGISTRATION APPLICATION FORM
STATE OF WEST VIRGINIA/NPDES GENERAL PERMIT FOR OIL AND GAS
DRILLING PIT WASTE DISCHARGE

1. Company Name Perkins Oil & Gas Inc
2. Mailing Address Rt 2, Pennsboro, WV 26415
street city state zip
3. Telephone 659-2136 4. Well Name J M Butcher 3
5. Latitude 38° 48' 56" Longitude 81° 23' 01"
6. NPDES # WV0073343 7. Dept. Oil & Gas Permit NO. 47-087-2427
8. County Roane 9. Nearest Town Spencer
10. Nearest Stream Bear Run 11. Tributary of Reedy Creek
12. Will Discharge be Contracted Out? yes _____ no X
13. If Yes, Proposed Contractor _____
Address _____
Telephone _____
14. Proposed Disposal Method: UIC _____ Land application _____
Off Site Disposal _____ Reuse _____ Centralized Treatment _____
Thermal Evaporation X Other _____ * No Discharge Intended
15. Attach to this application a topographic map (a duplicate of the one submitted to the Office of Oil and Gas) showing the outline of the facility, location of wells, springs, rivers and other surface water bodies, and drinking water wells known to the applicant in the area of the lease that may be impacted by any land application.

Nothing in the general permit shall be deemed in any way to create new, or enlarge existing, rights of riparian owners or others. Neither does anything in the general permit create new, or enlarge existing, obligations or duties of an operator pursuant to the requirements of W. Va. Code S22-4-1 et seq. The issuance of the general permit does not convey any property rights of any sort. Nor shall the issuance of the general permit give rise to any presumptions of law or findings of fact inuring to or for the benefit of persons other than the State of West Virginia.

By completing and submitting this application, I have reviewed, understand, and agree to the terms and conditions of the general permit issued on July 10, 1985. I understand that provisions of the permit are enforceable by law. Violations of any term and condition of the general permit and/or other applicable law or regulation can lead to enforcement action.

I certify under penalty of law that I have personally examined and am familiar with the information submitted on this application form and all attachments and that, based on my inquiry of those individuals immediately responsible for obtaining the information. I am aware that there are significant penalties for submitting false information, including the possibility of fine and imprisonment.

COMPANY OFFICIAL SIGNATURE

Deey L. R. [Signature]

DATE

Sept 21, 1985

Please attached \$50.00 permit application fee required by Series III, Section 7, of the West Virginia Administrative regulations of the State Water Resources Board.

All spills or accidental discharges are required to be reported immediately to the Emergency Response Spill Alert System toll free telephone number 1-800-642-3074.

LANDOWNER ADMINISTRATIVE REVIEW RIGHTS

The conditions in the general NPDES permit for pit waste treatment and discharge have been developed so that they are applicable to general conditions found throughout the state. There may be particular sets of circumstances at specific sites that require modification of established procedures. You as a land owner, if you feel the site on your property requires such consideration for water quality/general permit compliance related matters, may request an administrative review of that site. If there are valid water quality concerns, the Division of Water Resources will address them by either not allowing the pit construction and subsequent discharge, or by altering the standard operating procedures to deal with the particular unique nature of this site. Such requests should be forwarded in writing to:

Chief, Division of Water Resources
Department of Natural Resources
1201 Greenbrier St.
Charleston, West Virginia 25311.

To ensure prompt review of your site it is suggested that you also call the Field Operations Branch (348-2745) and verbally make the request.

10/20/2023

N. S. 43 E. W. 44 Location Made
 Civil District Spencer Rig Completed
 County Roane Dr'g Commenced 2-4-13
 State W. Va. Dr'g Completed 3-31-13
 AS Rights Owned By Dr'g Contractor Cody & Miller
 Purchased From H.C.&R.
 Date Purchased 3-1-43
 Sold To
 Date Sold
 Date Abandoned

FORMATION

Kind	Top	Bottom	Steel Line Meas.	Tests
Bed Rock Cave	900	952		
Flow Run 1st.	1160	1190		
Flow Run 2nd.	1210	1400		
1st. Salt	1680	1690		
2nd. Salt	1700	1750		
3rd. Salt	1845	2105		
4th. Salt	1980			
5th. Salt	2105	2240		
6th. Salt	2646	2669		
7th. Salt	2650			
8th. Salt	2658	2669		
Total Depth		2670		

CASING RECORD

Size	Bottom Casing Steel Line	Put in Well Tally Meas.	Pulled Tally Meas.	Cemented
10"		952	952	Date
8-1/4"		1240	1240	Size Csg.
6-5/8"		2195		Top "
5-3/16"		444	*392	Bot. "
2" Tbg.		2660	2660	
2" Tubg.		2682		
5 3/16"	2232			

PACKERS AND SHOES

Kind	Size	Depth Set	Date Set
Disc Wall	6 5/8 X 5 3/16	2232	4-14-30

TORPEDO RECORD

Date	No. Qts.	Size Shell	Top Shot	Bottom	Results
5-12-13	30				
6-30-13	60				

*Note: 52 ft. 5 3/16" left in hole at 392 to 444 ft. Drilled hole by this csg.

*150 SK ccm
 2639.74 278 Tubg*

DRILLING DEEPER

Commenced	Completed	Original Depth	Final Depth	Contractor

ABANDONMENT RECORD

Filled With	From	To	PLUG		
			Size	Kind	Depth

RECEIVED
 SEP 23 1985

DIVISION OF OIL & GAS
 DEPARTMENT OF ENERGY

Initial Prod. Sand ★ At Completion ★ 30 Days After ★
 Oil Berea 150-Bbl.
 Gas

APPROVED

10/20/2023

Supt.

RECEIVED
SEP 23 1985
DIVISION OF OIL & GAS
DEPARTMENT OF ENERGY

10/20/2023

INSPECTOR'S PERMIT SUMMARY FORM

WELL TYPE _____
 ELEVATION _____
 DISTRICT Spencer
 QUADRANGLE _____
 COUNTY Asane

API# 47-087-2427-P.
 OPERATOR Perkins Oil & Gas Inc.
 TELEPHONE _____
 FARM J.M. Butcher
 WELL # J.M. Butcher #3

SURFACE OWNER _____ COMMENTS _____ TELEPHONE _____
 TARGET FORMATION _____ DATE APPLICATION RECEIVED _____
 DATE STARTED _____
 LOCATION _____ NOTIFIED _____ DRILLING COMMENCED _____

WATER DEPTHS _____, _____, _____, _____
 COAL DEPTHS _____, _____, _____, _____

CASING
 Ran _____ feet of _____ "pipe on _____ with _____ fill up
 Ran _____ feet of _____ "pipe on _____ with _____ fill up
 Ran _____ feet of _____ "pipe on _____ with _____ fill up
 Ran _____ feet of _____ "pipe on _____ with _____ fill up
 TD _____ feet on _____

RECEIVED
 DEPARTMENT OF ENERGY
 OIL AND GAS

PLUGGING

FEB 25 1986

Type	From	To	Pipe Removed
Gel Cement	2670 1350	1350 1130	1400 ft. 2 7/8"
Gel Cement	1130 330	330 272	1350 ft. 5"
Gel Cement	272 90	90 40	315 ft. 7"
Gel Cement	90 40	40 0	

Pit Discharge date: _____ Type _____

Field analysis ph _____ fe _____ cl _____

Well Record received _____

Work all completed, Reclamation can be released when grass grows.

Date Released 2-18-86

Homer H. Dougherty
 Inspector's signature 10/20/2023

API# 47 -

LIST ALL VISITS FOR THIS PERMIT

	DATE	TIME	PURPOSE	COMMENTS
1				
2				
Notes

10/20/2023



1) Date: Sept 5 19 85
 2) Operator's Well No. J M Butcher 3
 3) API Well No. 47 - 087 - 2127
 State County Permit

RECEIVED
 SEP 23 1985

STATE OF WEST VIRGINIA
 OFFICE OF OIL AND GAS, DEPARTMENT OF MINES
 NOTICE OF APPLICATION TO PLUG AND ABANDON A WELL

4) SURFACE OWNER(S) OF RECORD TO BE SERVED

5 (i) COAL OPERATOR _____
 Address _____

(i) Name Kenneth McClung
 Address Rt 1
 Spencer WV

5 (ii) COAL OWNER(S) WITH DECLARATION ON RECORD:
 Name _____
 Address _____

(ii) Name _____
 Address _____

Name _____
 Address _____

(iii) Name _____
 Address _____

5 (iii) COAL LESSEE WITH DECLARATION ON RECORD:
 Name _____
 Address _____

TO THE PERSON

- (1) The
- (2) The

THE REAS
 IN THE "INST
 EVER, YOU ARE

Take not
 has filed thi
 Administrator
 location desc
 Application,
 named above
 Administrator

P 590 733 427

RECEIPT FOR CERTIFIED MAIL

NO INSURANCE COVERAGE PROVIDED
 NOT FOR INTERNATIONAL MAIL

(See Reverse)

Sent to <u>Mr. Kenneth McClung</u>	Street and No. <u>Rt 1</u>	P.O., State and ZIP Code <u>Spencer, WV 25276</u>	Postage <u>\$ 2.27</u>	Certified Fee <u>.75</u>	Special Delivery Fee	Rest of Delivery Fee <u>.70</u>	Receipt Showing "Delivered to Addressee"	Retain Receipt showing "Delivered to Addressee"	Postmark of Post Office	TOTAL Postage and Fees <u>\$ 1.67</u>
---------------------------------------	-------------------------------	--	---------------------------	-----------------------------	----------------------	------------------------------------	--	---	-------------------------	--

* U.S.G.P.O. 1983-403-517

PS Form 3800, Feb. 1982

nts:
 parties involved in the

TION WHICH ARE SUMMARIZED
 SIGNATED FOR YOU. HOW-

erator proposes to file or
 abandon a well with the
 t to the well at the
 pies of this Notice, the
 hand to the person(s)
 t delivery to the

The truth of the information on the Notice and Application is verified and sworn to and the Notice is signed on behalf of the Well Operator in my County and State by

Deryl L Perkins

this 9th day of September, 19 85.
 My commission expires July 2, 19 90.

Curtis A. Peck
 Notary Public, Ritchie County,
 State of West Virginia

WELL OPERATOR PERKINS OIL & GAS INC

By Deryl L Perkins
 Its Vice President

Address Rt 2
Pennsboro WV

Telephone 659-2136

I N S T R U C T I O N S T O A P P L I C A N T

RECEIVED
DIVISION OF OIL & GAS
DEPARTMENT OF ENERGY

CONCERNING THE LINE ITEMS:

- 1) Date of Notice.
- 2) Your well name and number.
- 3) To be filled out by the Office of Oil & Gas.
- 4) & 5) Use separate sheet if necessary.
- 4) Surface owner(s) of record to be served with Notice and Application. However, see also Code § 22-4-1m(b) if "more than three tenants in common or other co-owners of interest described in subsection (a) of this section hold interests in such lands".
- 5(i) "Coal Operator" means any person, firm, partnership, partnership association or corporation that proposes to or does operate a coal mine.
- 5(ii, iii) See Code § 22-4-20.

CONCERNING THE REQUIRED COPIES FOR FILING AND SERVICE:

Filing. Code § 22-4-1k and Regulation 7.02 provide that the original and two copies of the Application must be filed with the Administrator, accompanied by (i) an original and four copies of the Notice, (ii) an original and four copies of a plat in the form prescribed by Regulation 11, and (iii) a bond in one of the forms prescribed by Regulation 12, or in lieu thereof the other security allowed by Code § 22-4-9.

Service. In addition, service must be made on the surface owner(s) and the person(s) with an interest in the coal. See Code §§ 22-4-1m and 22-4-9.

RECEIVED
JAN 13 1986

DIVISION OF OIL & GAS
DEPARTMENT OF ENERGY

AFFIDAVIT OF PLUGGING AND FILLING WELL

AFFIDAVIT SHOULD BE MADE IN TRIPPLICATE, one copy mailed to the Division, one copy to be retained by the Well Operator and the third copy (and extra copies if required) should be mailed to each coal operator at their respective addresses.

Coal Operator or Owner _____
Address _____
Coal Operator or Owner _____
Address _____
Kenneth McClung
Lease or Property Owner _____
Rt 1, Spencer, WV
Address _____

Perkins Oil & Gas Inc
Name of Well Operator _____
Rt 2, Pennsboro, WV
Complete Address _____
January 5, 19 **86**
WELL AND LOCATION
Spencer District _____
Roane County _____
WELL NO. **3**
J M Butcher Farm _____

STATE INSPECTOR SUPERVISING PLUGGING **Homer H Dougherty**

AFFIDAVIT

STATE OF WEST VIRGINIA,
County of **Ritchie**

ss:

Kenneth Dotson and **Kyle Perkins**

being first duly sworn according to law depose and say that they are experienced in the work of plugging and filling oil and gas wells and were employed by **Perkins Oil & Gas Inc**, well operator, and participated in the work of plugging and filling the above well, that said work was commenced on the **19th** day of **November**, 19 **85**, and that the well was plugged and filled in the following manner:

Sand or Zone Record Formation	Filling Material	Plugs Used Size & Kind	Casing	
			CSG PULLED	CSG LEFT IN
2670 - 1350	Gel	2 7/8	1400	1270
1350 - 1130	Cement	5 3/16	1350	862
1130 - 330	Gel	6 5/8	315	1898
330 - 272	Cement			
272 - 90	Gel			
90 - 60	Cement			
60 - 40	Gel			
40 - surface	Cement			
Coal Seams				
(Name)		Description of Monument		
(Name)		1 joint 6 5/8" casing		
(Name)		extending 30" above		
(Name)		surface		

[Signature] 1/16/86

and that the work of plugging and filling said well was completed on the **5th** day of **December**, 19 **85**.

And further deponents saith not.

Kenneth Dotson
Kyle D Perkins

Sworn to and subscribed before me this **6th** day of **January**, 19 **86**.

[Signature]
Notary Public

My commission expires:
July 2, 1990

Permit No. **47-087-2427P**

(10-11-85)

IR-26
Obverse

INSPECTOR'S PERMIT SUMMARY FORM

WELL TYPE L.I.
ELEVATION _____
DISTRICT Spencer
QUADRANGLE _____
COUNTY Roane

API# 47-087-2427-P
OPERATOR Perkins oil + Gas
TELEPHONE _____
FARM J. M. Butcher
WELL # #3

SURFACE OWNER _____ COMMENTS _____ TELEPHONE _____
TARGET FORMATION _____ DATE APPLICATION RECEIVED _____
DATE STARTED _____
LOCATION _____ NOTIFIED _____ DRILLING COMMENCED _____

RECEIVED
OIL AND GAS

WATER DEPTHS _____, _____, _____, _____
COAL DEPTHS _____, _____, _____, _____

MAY 22 1986

CASING

Ran _____ feet of _____ "pipe on _____ with _____ fill up
Ran _____ feet of _____ "pipe on _____ with _____ fill up
Ran _____ feet of _____ "pipe on _____ with _____ fill up
Ran _____ feet of _____ "pipe on _____ with _____ fill up
TD _____ feet on _____

PLUGGING

Type	From	To	Pipe Removed
<u>Bel Cement</u>	<u>2670</u>	<u>1350</u>	<u>1400'</u>
<u>Bel Cement</u>	<u>1350</u>	<u>1130</u>	<u>1350'</u>
<u>Bel Cement</u>	<u>1130</u>	<u>330</u>	<u>315'</u>
<u>Bel Cement</u>	<u>330</u>	<u>272</u>	
<u>Bel Cement</u>	<u>272</u>	<u>40</u>	
<u>Bel Cement</u>	<u>40</u>	<u>60</u>	
<u>Bel Cement</u>	<u>60</u>	<u>40</u>	
<u>Bel Cement</u>	<u>40</u>	<u>0</u>	

Pit Discharge date: _____ Type _____

Field analysis ph _____ fe _____ cl _____

Well Record received _____

Reclamation O.K. to release

Date Released 5-16-86

Homer H. Dougherty
Inspector's signature
10/20/2023

API# 47 _____ - _____

LIST ALL VISITS FOR THIS PERMIT

	DATE	TIME	PURPOSE	COMMENTS
1				
2				
Notes



STATE OF WEST VIRGINIA
 DEPARTMENT OF ENERGY
 DIVISION OF OIL AND GAS
 1615 Washington Street, East
 Charleston, West Virginia 25311
 Telephone: 348-3500

John Johnston
 Director

ARCH A. MOORE, JR.
 Governor

May 28, 1986

Perkins Oil & Gas, Incorporated
 Route 2
 Pennsboro, West Virginia 26415

In Re: Permit No: 47-087-2427-P
 Farm: Ken McClung
 Well NO: Butcher #3
 District: Spencer
 County: Roane
 Issued: 10-11-85

Gentlemen:

The FINAL INSPECTION REPORT for the above captioned well has been received in this office. ONLY the Column checked below applies:

The well designated by the above captioned permit number has been released under XXXX your Blanket Bond.

Please return the enclosed cancelled single bond which covered the well designated by the above captioned permit number to the surety company that executed said bond in your behalf, in order that they may give you credit on their records.


Your well record was received and reclamation requirements approved. In accordance with Chapter 22B, Article 1, Section 26, the above captioned well will remain under bond coverage for life of the well.

Respectively,

Theodore M. Streit
 Deputy Director--Inspection & Enforcement


TMS/nw

10/20/2023

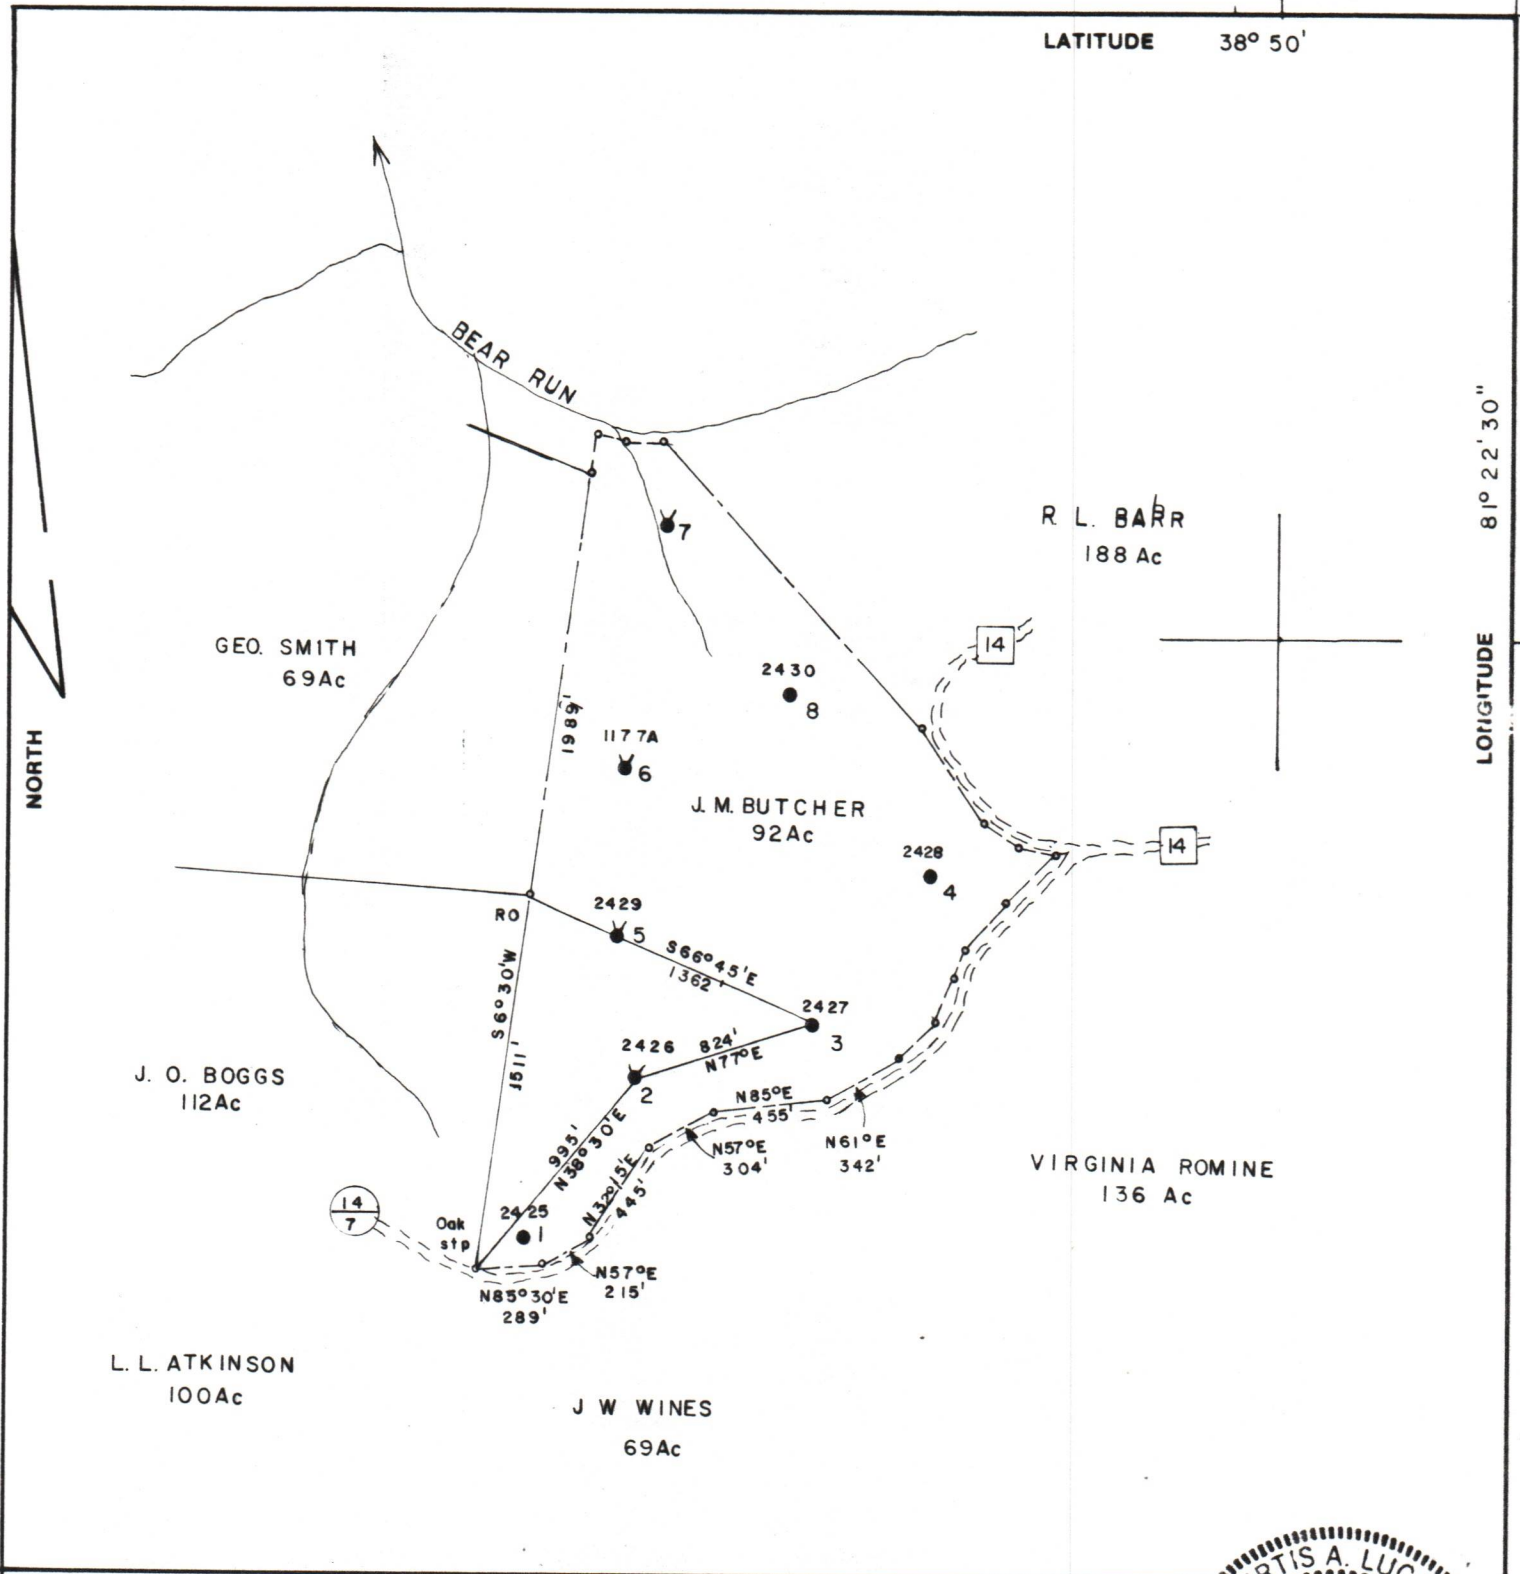

FILE NO. 1617
 MAP 41 SQS S42W44
 SCALE 1" = 800'
 MINIMUM DEGREE OF ACCURACY 1 in 200
 PROVEN SOURCE OF ELEVATION PENNZOIL CO. Records

I, THE UNDERSIGNED, HEREBY CERTIFY THAT THIS PLAT IS CORRECT TO THE BEST OF MY KNOWLEDGE AND BELIEF AND SHOWS ALL THE INFORMATION REQUIRED BY LAW AND THE REGULATIONS ISSUED AND PRESCRIBED BY THE DEPARTMENT OF MINES.
 (SIGNED) Curtis A. Lucas
 CURTIS A. LUCAS LLS 275

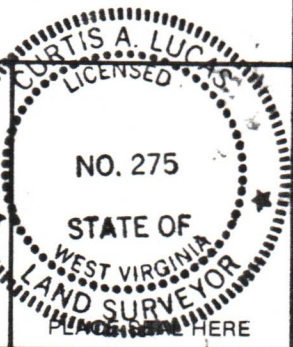

STATE OF WEST VIRGINIA
 DEPARTMENT OF MINES
 OIL AND GAS DIVISION



DATE Sept 3, 19 85
 FARM J M BUTCHER NO. 3
 API WELL NO.

47 - 087 - 2427-P
 STATE COUNTY PERMIT

(+) DENOTES LOCATION OF WELL ON UNITED STATES TOPOGRAPHIC MAPS
 WELL TYPE: OIL ___ GAS ___ LIQUID INJECTION ___ WASTE DISPOSAL ___
 (IF "GAS,") PRODUCTION ___ STORAGE ___ DEEP ___ SHALLOW ___
 LOCATION: ELEVATION 1022 WATER SHED Bear Run
 DISTRICT Spencer COUNTY Roane
 QUADRANGLE Peniel 7.5'

SURFACE OWNER KENNETH MCCLUNG ACREAGE _____
 OIL & GAS ROYALTY OWNER J. JEFFREY BUTCHER LEASE ACREAGE 92

10/20/2023

LEASE NO. 81229-50
 PROPOSED WORK: DRILL ___ CONVERT ___ DRILL DEEPER ___ REDRILL ___ FRACTURE OR STIMULATE ___ PLUG OFF OLD FORMATION ___ PERFORATE NEW FORMATION ___ OTHER PHYSICAL CHANGE IN WELL (SPECIFY) _____

PLUG AND ABANDON X CLEAN OUT AND REPLUG ___
 TARGET FORMATION Berea ESTIMATED DEPTH 2692
 WELL OPERATOR PERKINS OIL & GAS INC DESIGNATED AGENT DERYL L PERKINS
 ADDRESS RT 2 ADDRESS SAME
PENNSBORO WV