



Well No. S-G-1
Farm Milo Spencer
API # 47-087-3650
Date May 14, 1982

STATE OF WEST VIRGINIA
OFFICE OF OIL AND GAS - DEPARTMENT OF MINES

OIL AND GAS WELL PERMIT APPLICATION

WELL TYPE: Oil / Gas X /
(If "Gas", Production X / Underground storage / Deep / Shallow /

LOCATION: Elevation: 909 Watershed: Duck Run
District: Smithfield County: Roane Quadrangle: Tarriff

WELL OPERATOR Stonestreet Lands Company DESIGNATED AGENT O. V. Stonestreet
Address P.O. Box 350 Address P.O. Box 350
Spencer, WV Spencer, WV

OIL AND GAS ROYALTY OWNER Milo & Miles Spencer, etals COAL OPERATOR None
Address Linden, Address
West Virginia
Acreage 67.25

SURFACE OWNER Milo G. Spencer COAL OWNER(S) WITH DECLARATION ON RECORD:
Address Linden, NAME None
West Virginia Address
Acreage 67.25 NAME
Address

FIELD SALE (IF MADE) TO:
NAME Not made COAL LESSEE WITH DECLARATION ON RECORD:
Address NAME None
Address

OIL AND GAS INSPECTOR TO BE NOTIFIED:
NAME
Address
Telephone

MR. DEO MACE
Rt. 1, Box 5
Sand Ridge, W.Va. 25274
PH: 655-7398

RECEIVED
AUG 10 1982

The undersigned well operator is entitled to operate for oil or gas purposes at the above location under a deed / lease X / other contract dated March 9, 1982, to the undersigned well operator from Milo Spencer, et al.

(If said deed, lease, or other contract has been recorded:)
Recorded on March 25, 1982, in the office of the Clerk of County Commission of Roane County, West Virginia, in 164 Book at page 664. A permit is requested as follows:

PROPOSED WORK: Drill X / Drill Deeper / Redrill / Fracture or stimulate / Plug off old formation / Perforate new formation / Other physical change in well (specify)

--planned as shown on the work order on the reverse side hereof.

The above named coal operator, coal owner(s), and coal lessee are hereby notified that any objection they wish to make or are required to make by Code §22-4-3 must be filed with the Department of Mines within fifteen (15) days after receipt of this Application by the Dept. Copies of this Permit Application and the enclosed plat and reclamation plan have been mailed by registered mail or delivered by hand to the above named coal operator, coal owner(s), and coal lessees on or before the day of the mailing or delivery of this Application to the Department of Mines at Charleston, West Virginia.

09/15/2023

PLEASE SUBMIT COPIES OF ALL GEOPHYSICAL LOGS DIRECTLY TO:

WEST VIRGINIA OIL AND GAS CONSERVATION COMMISSION
1613 WASHINGTON ST., E.
CHARLESTON, WV 25311
Telephone - 304/348-3092

Stonestreet Lands Company
Well Operator
By: [Signature]
Its: President

BLANKET BOND
BLANKET BOND

PROPOSED WORK ORDER

THIS IS AN ESTIMATE ONLY:
ACTUAL INFORMATION MUST BE SUBMITTED ON FORM IV-35 UPON COMPLETION

DRILLING CONTRACTOR (IF KNOWN) Not known at this time

Address _____

GEOLOGICAL TARGET FORMATION Big Injun Shale
Estimated depth of completed well 5180 feet. Rotary / Cable tools ___ /
Approximate water strata depths: Fresh, 50 feet; salt, ___ feet.
Approximate coal seam depths: None
Is coal being mined in this area: Yes ___ / No /

CASING AND TUBING PROGRAM

CASING OR TUBING TYPE	SPECIFICATIONS				FOOTAGE INTERVALS		CEMENT FILL- UP OR SACKS Cubic ft.	PACKERS
	Size	Grade	Weight per ft	New	Used	For Drill- ling		
Conductor								Kinds
Fresh water	8 5/8	T & C	28.55		X	210	210	Cement to surface
Coal								Sizes
Intermed.	7	J-55	23 lb	X		2300	2300	Into Salt Sand
Production	4 1/2	K-55	10.5	X			5180	Into Salt Sand
Tubing								Depths set
Liners								Perforations:
								Top Bottom

NOTE: Regulation 7.02 of the Department of Mines provides that the original and four copies of Form IV-2 must be filed with the Department, accompanied by (i) a plat in the form prescribed by Regulation 11, (ii) a bond in one of the forms prescribed by Regulation 12, or in lieu thereof the other security allowed by Code §22-4-2, (iii) Form IV-9, "Reclamation Plan" applicable to the reclamation required by Code §22-4-12b and Regulation 23, (iv) unless previously paid on the same well, the fee required by Code §22-4-12a, and (v) if applicable, the consent required by Code §22-4-8a from the owner of any water well or dwelling within 200 feet of the proposed well.

A separate Form IV-2 shall not be required for fracturing or stimulating a well where fracturing or stimulating is to be part of the work for which a permit is sought and is noted as such on the Form IV-2 filed in connection therewith.

THIS PERMIT MUST BE POSTED AT THE WELL SITE.

ALL PROVISIONS BEING IN ACCORDANCE WITH CHAPTER 22,

ARTICLE 4 OF THE W. VA. CODE, THE LOCATION IS HEREBY

APPROVED FOR drilling. THIS PERMIT SHALL EXPIRE

IF OPERATIONS HAVE NOT COMMENCED BY 4-12-83.

BY [Signature]

The following waiver must be completed by the coal operator and by any coal owner or coal lessee who has recorded a declaration under Code §22-4-20, if the permit is to be issued within fifteen (15) days of receipt thereof:

W A I V E R

The undersigned coal operator ___ / owner ___ / lessee ___ / of the coal under this well location has examined this proposed well location. If a mine map exists which covers the area of the well location, the well location has been added to the mine map. The undersigned has no objection to the work proposed to be done at this location, provided the well operator has complied with all applicable requirements of the West Virginia Code and the governing regularions.

Date: _____, 19____.

By: _____

Its: _____

09/15/2023



State of West Virginia
 Department of Mines
 Oil and Gas Division
 Charleston 25305

Yes / No / The right to extract, produce or market the oil or gas is based upon a lease or leases or other continuing contract or contracts providing for flat well royalty or any similar provision for compensation to the owner of the oil or gas in place which is not inherently related to the volume of oil and gas so extracted, produced or marketed.

If the answer to this question is yes, you may use this affidavit.

Well No. S-G-1
 Farm: Milo Spencer
 Date: May 14, 1982

Well Operator: Stonestreet Lands Company
 P.O. Box 350
 Spencer, WV 25276

Rec-3650

RECEIVED
 AUG 10 1982

OIL & GAS DIVISION
 DEPT. OF MINES



State of West Virginia

Department of Mines
Oil and Gas Division

09/15/2023

CONSTRUCTION AND RECLAMATION PLAN

COMPANY NAME Stonestreet Lands Company Telephone 927-2800
 Address P.O. Box 350, Spencer, WV 25276

DESIGNATED AGENT O.V. Stonestreet Telephone 927-2800
 Address P.O. Box 350, Spencer, WV 25276
 SOIL CONS. DISTRICT Little Kanawha
 Stonestreet Lands Company (Agent)

This plan has been reviewed by Little Kanawha SCD. All corrections and additions become a part of this plan:
6-5-82 (Date)
Jamelle Newton (SCD Agent)

ACCESS ROAD

Structure Cross Drain Spacing See Sketch
 Page Ref. Manual 2-12

Structure Drainage Ditch Spacing N/A
 Page Ref. Manual 2-12

Structure Drainage Ditch Spacing 2-12
 Page Ref. Manual 2-12

Structure Sediment Barrier Spacing Brush & Rock
 Page Ref. Manual 2-12

LOCATION

Structure Diversion Terrace (Temporary) Material Earth
 Page Ref. Manual 2-12

Structure Drainage Ditch Material Earth
 Page Ref. Manual 2-12

Structure Sediment Barrier Material Brush & Rock
 Page Ref. Manual 2-12

All structures should be inspected regularly and repaired if necessary. All commercial timber is to be cut and stacked and all brush and small timber to be cut and removed from the site before dirt work begins.

REVEGETATION

Treatment Area I
 Lime 6.5 Tons/acre or correct to pH
 Fertilizer 500 lbs/acre (10-20-20 or equivalent)
 Mulch 2 Tons/acre
 Hay
 Seed* 50 lbs/acre
 KY 31

Treatment Area II
 Lime 6.5 Tons/acre or correct to pH
 Fertilizer 500 lbs/acre (10-20-20 or equivalent)
 Mulch 2 Tons/acre
 Hay
 Seed* 50 lbs/acre
 KY 31

*Inoculate all legumes such as vetch, trefoil and clovers with the proper bacterium. Inoculate with 3X recommended amount.

NOTES: Please request landowner cooperation to protect new seeding for one growing season. Attach separate sheets as necessary for comments.

PLAN PREPARED BY Margaret J. Hilde
 ADDRESS P.O. Box 350
Spencer, WV 25276
 PHONE NO. 927-2800



09/15/2023

STATE OF WEST VIRGINIA
OFFICE OF OIL AND GAS
NOTICE OF EXPIRED PERMIT

RECEIVED
DEC 18 1984

OIL & GAS DIVISION
DEPT. OF MINES

Permit number: 47- 87-3650
Company: STONESTREET LANDS
Date: 27-Nov-84
Date issued: 8/12/82

County: ROANE
Farm: MILO SPENCER #S-G-1
Well no.:
Date expired: / / 0

No work was done

I have inspected the above wellsite and found no well work done. Please
cancel this well work permit.

Signed: *Homer H. Dougherty*
Date: *12/14/84*



State of West Virginia

Department of Mines
Oil and Gas Division

THEODORE M. STREIT
ADMINISTRATOR

Charleston 25305
January 18, 1985

BARTON B. LAY, JR.
DEPUTY DIRECTOR

Stonestreet Lands Company
P.O. Box 350
Spencer, WVa. 25276

In Re: Permit No: 087-3650
Farm: Milo G. Spencer
Well No: S-G-1
District: Smithfield
County: Roane
Issued: _____

Gentlemen:

The FINAL INSPECTION REPORT for the above captioned well has been received in this office. Only the column checked below applies:

XXXXXX The well designated by the above captioned permit number has been released under your Blanket Bond. (PERMIT CANCELLED - NEVER DRILLED)

Please return the enclosed cancelled single bond which covered the well designated by the above permit number to the surety company who executed said bond in your behalf, in order that they may give you credit on their records.

Your well record was received and reclamation requirements approved. In accordance with Chapter 22, Article 4, Section 2, the above captioned well will remain under bond coverage for life of the well.

Very truly yours,


Theodore M. Streit, Administrator
Dept. Mines-Office of Oil & Gas

TMS/

09/15/2023

M.S. 2/11/82

3290'

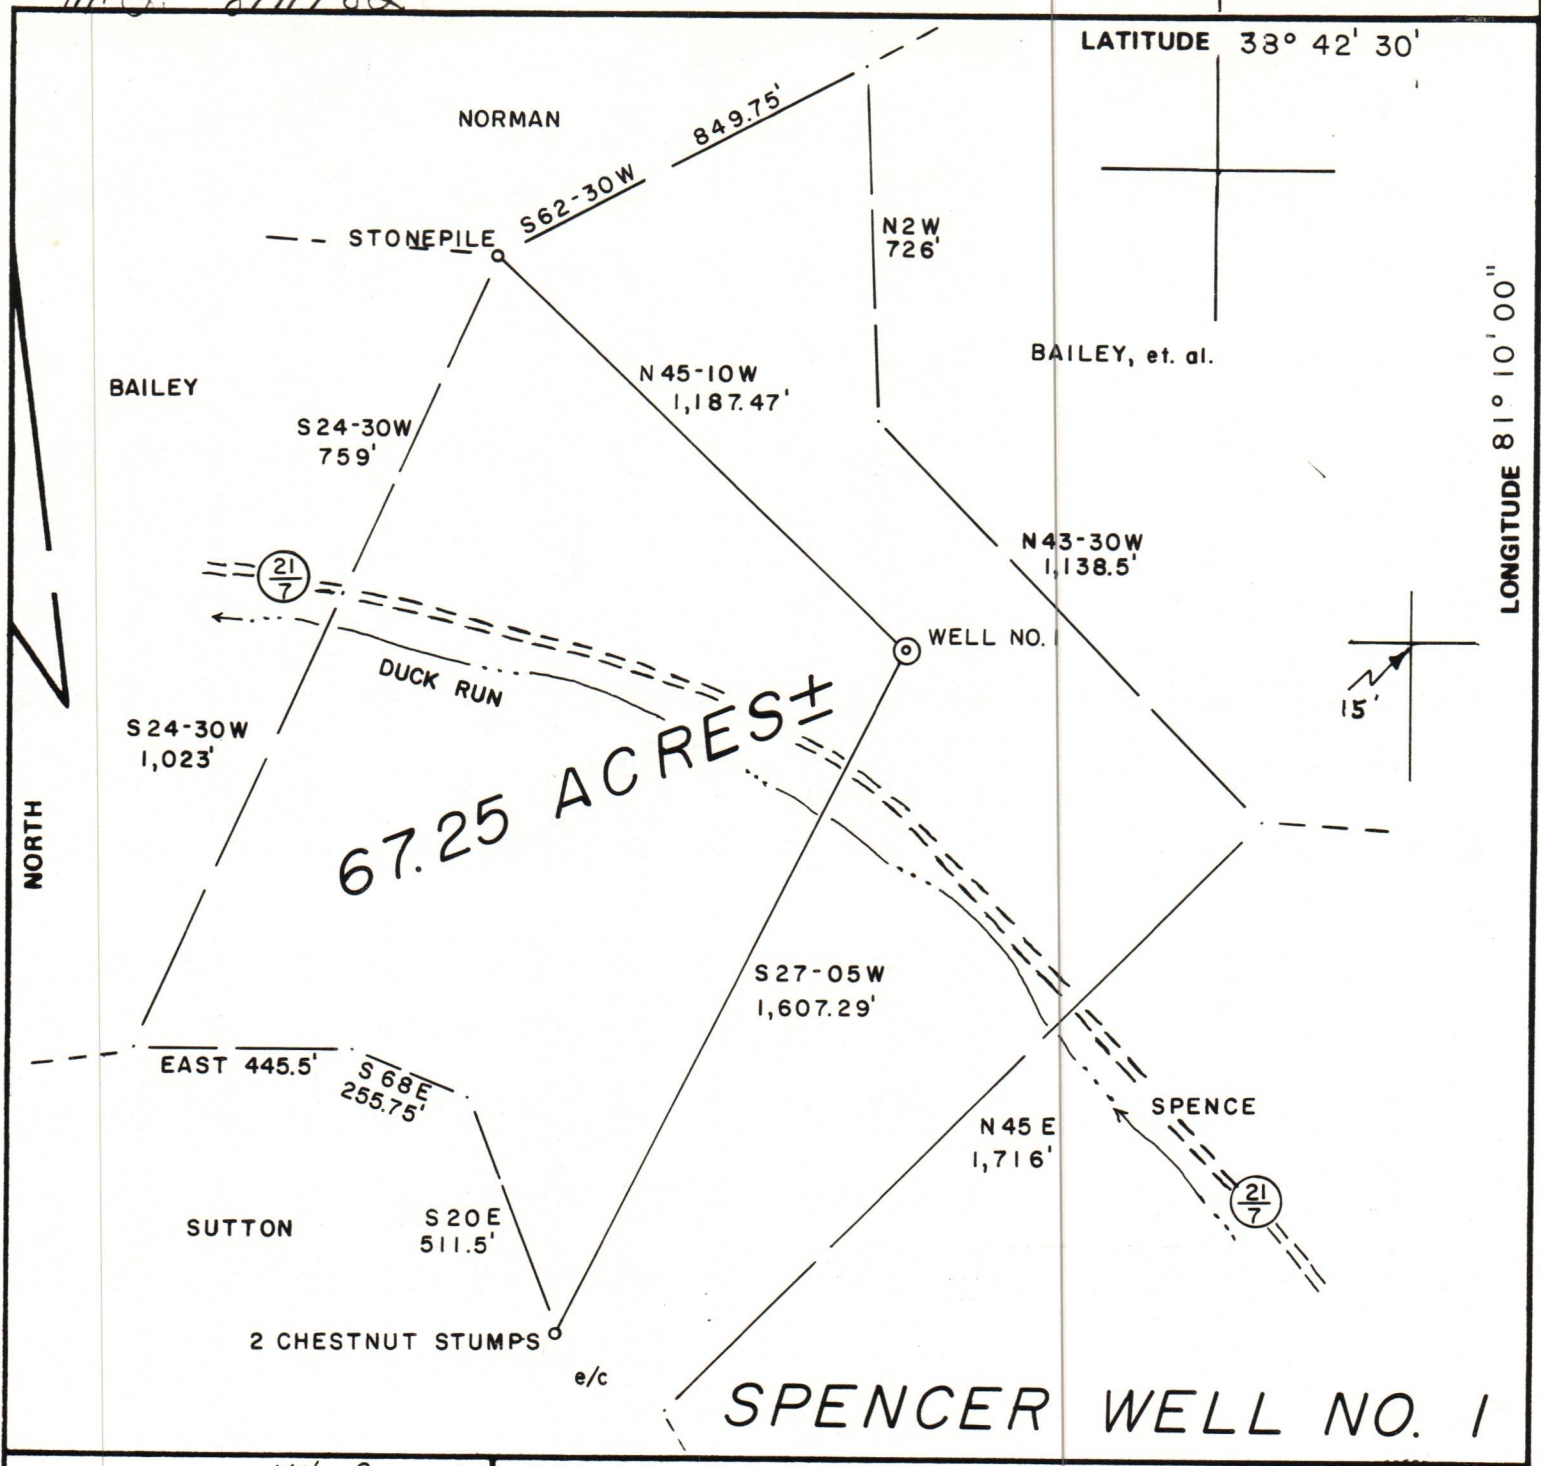

67.25 ACRES ±

SPENCER WELL NO. 1

FILE NO. 7-29 Milo Spencer
 DRAWING NO. _____
 SCALE 1" = 400'
 MINIMUM DEGREE OF ACCURACY 1/200
 PROVEN SOURCE OF ELEVATION TOP OF KNOB 1297'

I THE UNDERSIGNED, HEREBY CERTIFY THAT THIS PLAT IS CORRECT TO THE BEST OF MY KNOWLEDGE AND BELIEF AND SHOWS ALL THE INFORMATION REQUIRED BY LAW AND THE REGULATIONS ISSUED AND PRESCRIBED BY THE DEPARTMENT OF MINES.
 (SIGNED) Gregory A. Smith
 R.P.E. _____ L.L.S. 677

PLACE SEAL HERE

(+) DENOTES LOCATION OF WELL ON UNITED STATES TOPOGRAPHIC MAPS
 FORM IV-6 (8-78)



STATE OF WEST VIRGINIA
 DEPARTMENT OF MINES
 OIL AND GAS DIVISION

DATE MAY 10, 19 82
 OPERATOR'S WELL NO. S-5-1
 API WELL NO. _____
47 - 087 - 3650
 STATE COUNTY PERMIT
cancelled

WELL TYPE: OIL ___ GAS X LIQUID INJECTION ___ WASTE DISPOSAL ___
 (IF "GAS,") PRODUCTION X STORAGE ___ DEEP ___ SHALLOW X
 LOCATION: ELEVATION 909' WATER SHED DUCK RUN
 DISTRICT SMITHFIELD COUNTY ROANE
 QUADRANGLE TARRIFF 75'
 SURFACE OWNER MILO G. SPENCER ACREAGE 67.25
 OIL & GAS ROYALTY OWNER MILO & MILES SPENCER, et al. LEASE ACREAGE 67.25
 LEASE NO. _____
 PROPOSED WORK: DRILL X CONVERT ___ DRILL DEEPER ___ REDRILL ___ FRACTURE OR STIMULATE ___ PLUG OFF OLD FORMATION ___ PERFORATE NEW FORMATION ___ OTHER PHYSICAL CHANGE IN WELL (SPECIFY) _____
 PLUG AND ABANDON ___ CLEAN OUT AND REPLUG ___
 TARGET FORMATION MARCELLUS ESTIMATED DEPTH 5180'
 WELL OPERATOR STONESTREET LAND CO. DESIGNATED AGENT O. J. STONESTREET
 ADDRESS P. O. BOX 350 ADDRESS P. O. BOX 350
SPENCER, W.V. 25276 SPENCER, W.V. 26276

09/15/2023