



STATE OF WEST VIRGINIA
DEPARTMENT OF MINES
OIL AND GAS DIVISION

NOTICE OF PROPOSED LOCATION OF OIL AND GAS WELL

To The Department of Mines,
Charleston, W. Va.

Hazel Gas Company

Gladys Jones

(coal not operated) NAME OF WELL OPERATOR

Hemlin, W. Va.

Ashland, Ky.

COMPLETE ADDRESS

ADDRESS

Sept 22nd 1953

PROPOSED LOCATION

COAL OPERATOR OR COAL OWNER

Union District

ADDRESS

Wayne County

Gladys Jones

OWNER OF MINERAL RIGHTS

22-22
2-0-52

Well No. 1

Ashland, Ky.

Gladys Jones Farm

ADDRESS

GENTLEMEN:

The undersigned well operator is entitled to drill upon the above named farm or tract of land for oil and gas having fee title thereto (or as the case may be) under grant or lease dated August 20th, 1953 made by Gladys Jones to R. H. Adkins and recorded on the _____ day of _____ in the office of the County Clerk for said County in Book _____ page _____

The enclosed plat was prepared by a competent engineer and shows the proposed location of a well to be drilled for oil and gas by the undersigned well operator on the farm and in the Magisterial District and County above named, determined by survey and courses and distances from two permanent points on land marked.

The undersigned well operator is informed and believes there are no coal operators operating beds of coal beneath said farm or tract of land on which said well is located, or within 500 feet of the boundaries of the same, who have mapped their workings and filed their maps as required by law, excepting the coal operators or coal owners (if any) above named as addressees.

The above named coal operators or coal owners (if any) are notified that any objections they may desire to make to such proposed location, or which they are required to make by Section 8 of said Code, if the drilling of a well at said proposed location will cause a dangerous condition in or about their respective coal mines, must be received by or filed with the Department of Mines within ten days from the receipt of a copy of this notice and accompanying plat by said Department. Said coal operators are further notified that forms for use in making such objections will be furnished to them by the Department of Mines promptly on request and that all such objections must set forth as definitely as is reasonably possible the ground or grounds on which such objections are based and indicate the direction and distance the proposed location should be moved to overcome same.

(The next paragraph is to be completed only in Department's copy.)
Copies of this notice and the enclosed plat were mailed by registered mail, or delivered to the above named coal operators or coal owners at their above shown respective addresses _____ day before or on the same day with the mailing or delivery of this copy to the Department of Mines at Charleston, West Virginia.

Very truly yours,

Hazel Gas Company

R. H. Adkins

WELL OPERATOR

STREET


Hemlin

CITY OR TOWN

West Virginia

STATE

Address of Well Operator

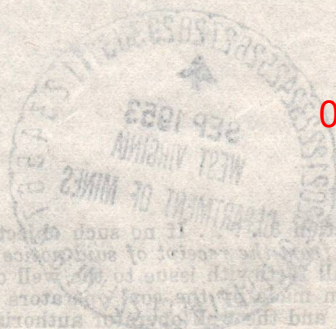

02/09/2024

If no such objections be filed or be found by the department of mines within said period of ten days, receipt of such notice and plat by the department of mines, to said proposed location, the department shall thereupon issue to the well operator a drilling permit under the provisions of the laws of this State, and the well operator shall proceed to drill at said location.

PERMIT NUMBER WAX-895

895

October 8, 1953

Hazel Gas Company
c/o Mr. R. H. Adkins
Hamlin, West Virginia

Gentlemen:

Enclosed is permit WAY-896 to drill Well
No. 1 on the Gladys Jones Farm, Union District,
Wayne County.


Very truly yours,

Administrative Assistant
OIL AND GAS DIVISION

CNH:K
Encl-2

CC: Inspector O. C. Allen

02/09/2024

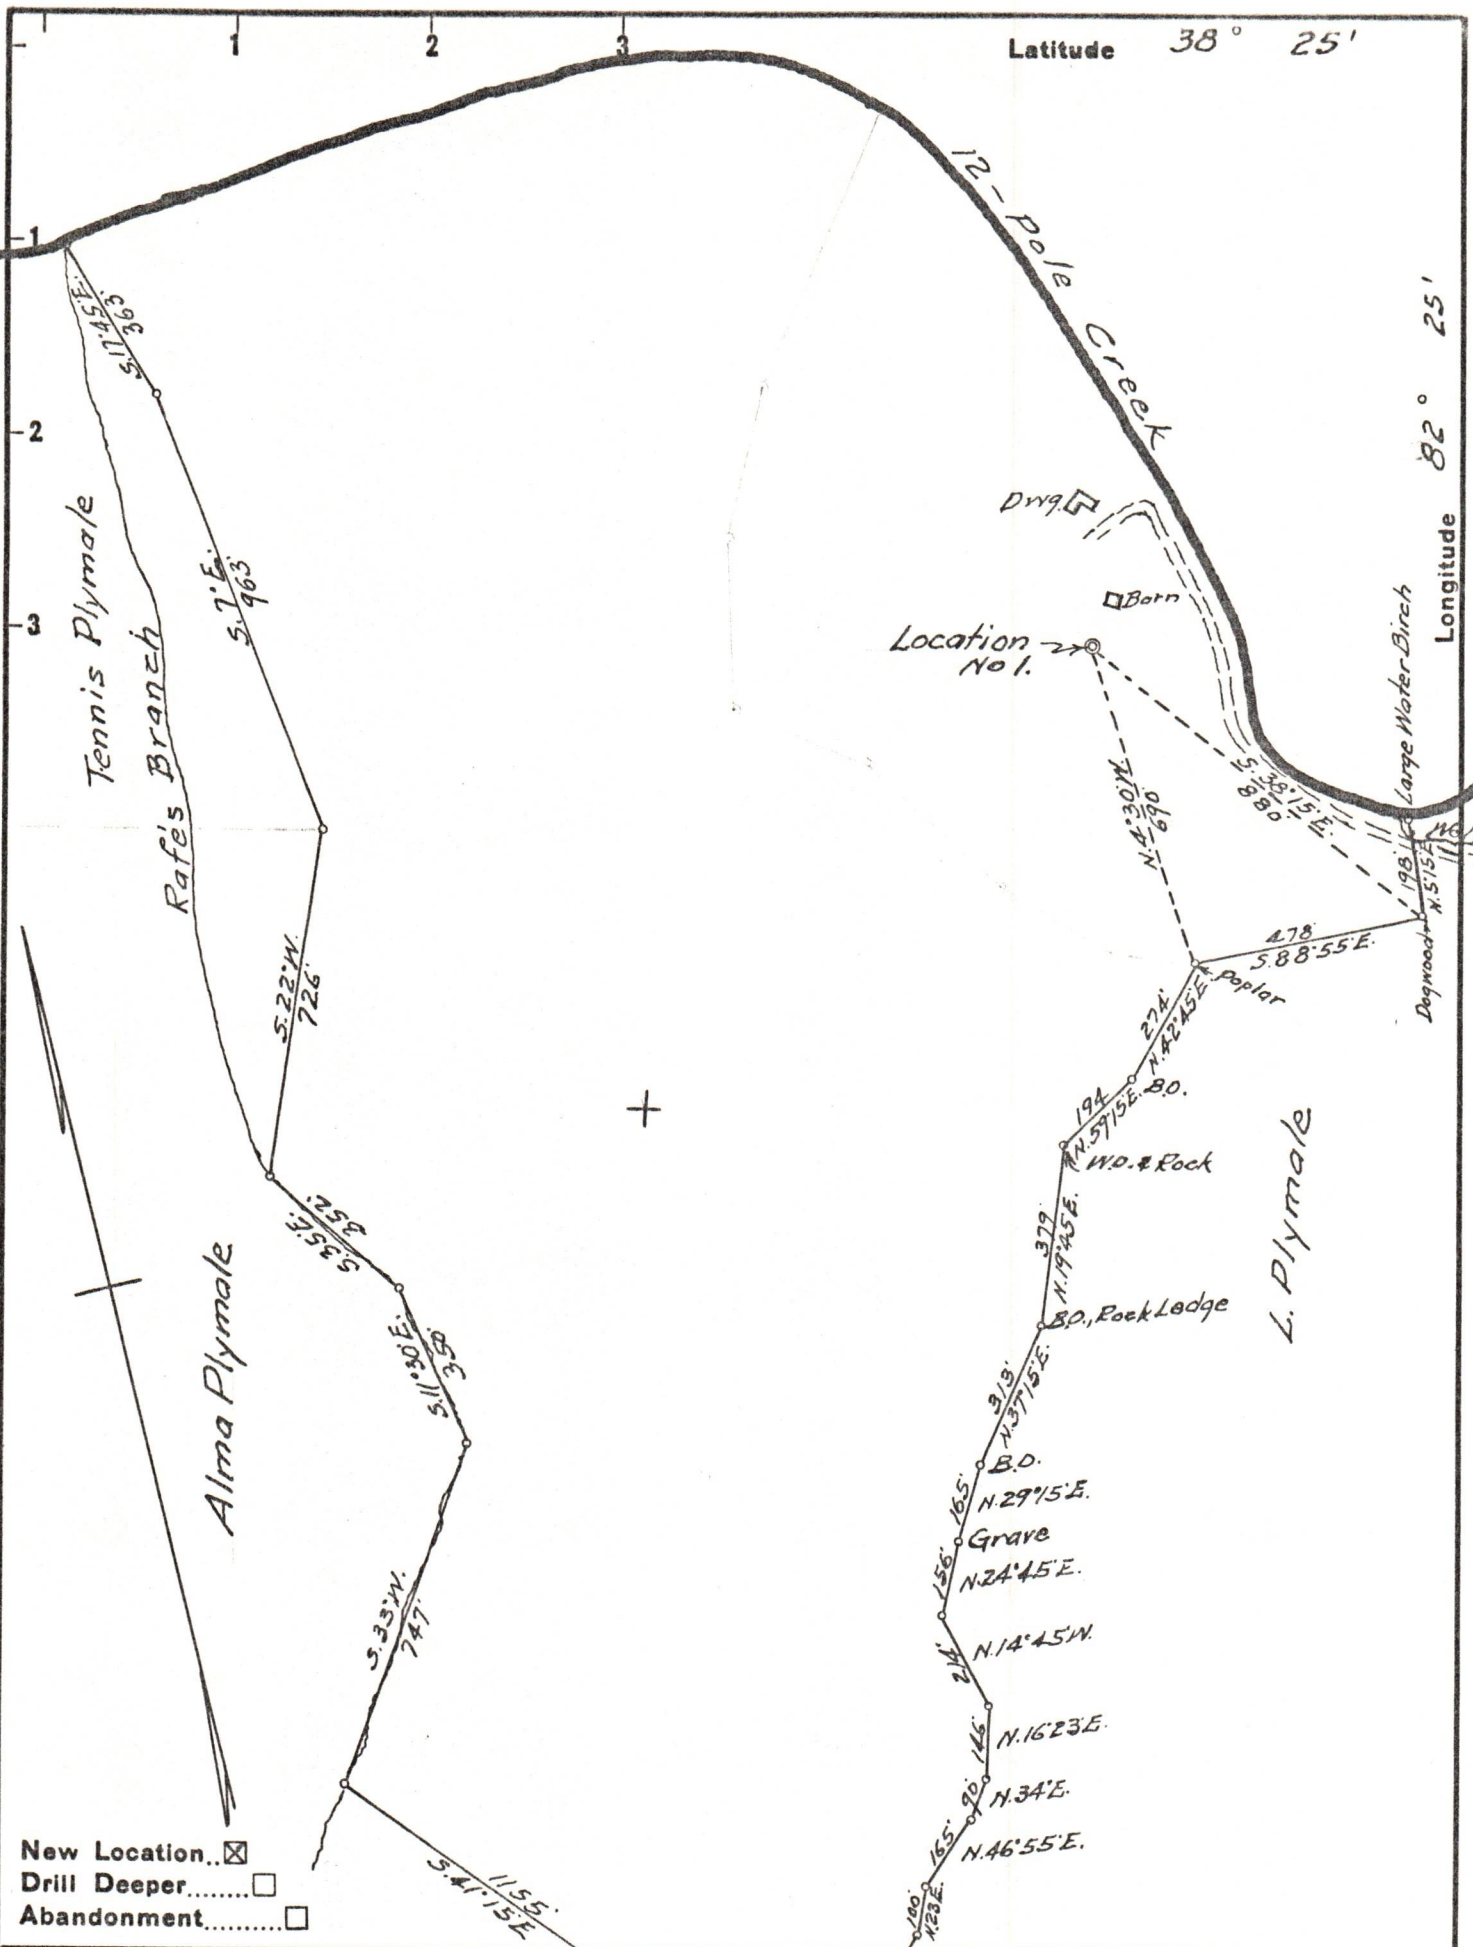

Company HAZEL GAS CO.
 Address HAMLIN, W. VA.
 Farm GLADYS JONES
 Tract _____ Acres 145 Lease No. _____
 Well (Farm) No. 1 Serial No. _____
 Elevation (Spirit Level) 580
 Quadrangle GUYANDOT
 County WAYNE District UNION
 Engineer A. G. Ewing
 Engineer's Registration No. 309
 File No. _____ Drawing No. _____
 Date 9-22-53 Scale 1" = 400'

STATE OF WEST VIRGINIA
 DEPARTMENT OF MINES
 OIL AND GAS DIVISION
 CHARLESTON

WELL LOCATION MAP
 FILE NO. WAY-896 02/09/2024

+ Denotes location of well on United States Topographic Maps, scale 1 to 62,500, latitude and longitude lines being represented by border lines as shown.

- Denotes one inch spaces on border line of original tracing.