



STATE OF WEST VIRGINIA
DEPARTMENT OF MINES
OIL AND GAS DIVISION

NOTICE OF PROPOSED LOCATION OF OIL AND GAS WELL

To THE DEPARTMENT OF MINES,
Charleston, W. Va.

Willis J. & Ella G. Fizer
~~COAL OPERATOR OR~~ COAL OWNER (coal not operated)
Shoals, W. Va.

Webster Myers
NAME OF WELL OPERATOR
1614 Seventh Avenue
Huntington, W. Va.

ADDRESS

COMPLETE ADDRESS

COAL OPERATOR OR COAL OWNER

PROPOSED LOCATION

Feb. 23rd, 1954

ADDRESS

Union District

Willis J. & Ella G. Fizer

Wayne County

OWNER OF MINERAL RIGHTS

Shoals, W. Va.

ADDRESS

Well No. 1 38° 25'
82° 25'

Willis J. & Ella G. Fizer Farm

GENTLEMEN:

The undersigned well operator is entitled to drill upon the above named farm or tract of land for oil and gas, having fee title thereto, (or as the case may be) under grant or lease dated May 15th, 1953, made by Willis J. & Ella G. Fizer, to _____, and recorded on the _____ day of _____, in the office of the County Clerk for said County in Book _____, page _____.

The enclosed plat was prepared by a competent engineer and shows the proposed location of a well to be drilled for oil and gas by the undersigned well operator on the farm and in the Magisterial District and County above named, determined by survey and courses and distances from two permanent points, or land marks.


The undersigned well operator is informed and believes there are no coal operators operating beds of coal beneath said farm or tract of land on which said well is located, or within 500 feet of the boundaries of the same, who have mapped their workings and filed their maps as required by law, excepting the coal operators or coal owners (if any) above named as addressees.

The above named coal operators or coal owners (if any) are notified that any objections they may desire to make to such proposed location, or which they are required to make by Section 3 of said Code, if the drilling of a well at said proposed location will cause a dangerous condition in or about their respective coal mines, must be received by, or filed with the Department of Mines within ten* days from the receipt of a copy of this notice and accompanying plat by said Department. Said coal operators are further notified that forms for use in making such objections will be furnished to them by the Department of Mines promptly on request and that all such objections must set forth as definitely as is reasonably possible the ground or grounds on which such objections are based and indicate the direction and distance the proposed location should be moved to overcome same.

(The next paragraph is to be completed only in Department's copy.)

Copies of this notice and the enclosed plat were mailed by registered mail, or delivered to the above named coal operators or coal owners at their above shown respective address _____ day _____ before, or on the same day with the mailing or delivery of this copy to the Department of Mines at Charleston, West Virginia.

Very truly yours,

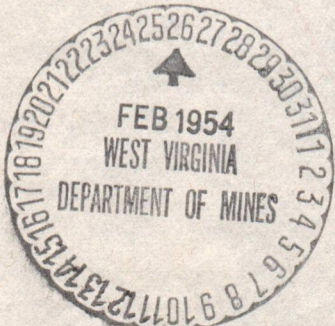

Address of Well Operator }

Webster Myers
WELL OPERATOR
1614 Seventh Avenue
STREET
Huntington, W. Va.
CITY OR TOWN
West Virginia.
STATE

02/09/2024

*Section 3 If no such objections be filed or be found by the department of mines, within said period of ten days from the receipt of said notice and plat by the department of mines, to said proposed location, the department shall forthwith issue to the well operator a drilling permit reciting the filing of such plat, that no objections have been made by the coal operators to the location, or found thereto by the department, and that the same is approved and the well operator authorized to proceed to drill at said location.



STATE OF WEST VIRGINIA
DEPARTMENT OF MINES
OIL AND GAS DIVISION

NOTICE OF PROPOSED LOCATION OF OIL AND GAS WELL

To The Department of Mines,
Charleston, W. Va.

Webster Myers
NAME OF WELL OPERATOR

1014 Seventh Avenue
COMPLETE ADDRESS

Huntington, W. Va.

Feb. 23rd
PROPOSED LOCATION

Union
District

Wayne
County

Willis J. & Ellis G. Rizer
NAME OF COAL OWNER (coal not operated)

1014 Seventh Avenue
COMPLETE ADDRESS

Huntington, W. Va.

Willis J. & Ellis G. Rizer
NAME OF MINERAL RIGHTS OWNER

1014 Seventh Avenue
COMPLETE ADDRESS

Huntington, W. Va.

Willis J. & Ellis G. Rizer
NAME OF MINERAL RIGHTS OWNER

1014 Seventh Avenue
COMPLETE ADDRESS

Huntington, W. Va.

GENTLEMEN:

The undersigned well operator is entitled to drill upon the above named farm or tract of land for oil and gas having the title thereto, (or as the case may be) under grant or lease dated May 15th, 1953 made by Willis J. & Ellis G. Rizer to Willis J. & Ellis G. Rizer and recorded on the 23rd day of Feb. in the office of the County Clerk for said County in Book 23 page 23.

The enclosed plat was prepared by a competent engineer and shows the proposed location of a well to be drilled for oil and gas by the undersigned well operator on the farm and in the Mineral District and County above named, determined by survey and courses and distances from two permanent points or land marks.

The undersigned well operator is informed and believes there are no coal operators operating beds of coal beneath said farm or tract of land on which said well is located, or within 500 feet of the bound-aries of the same, who have mapped their workings and filed their maps as required by law, excepting the coal operators or coal owners (if any) above named as addressees.

The above named coal operators or coal owners (if any) are notified that any objections they may desire to make to such proposed location or which they are required to make by Section 3 of said Code, if coal mines must be received by or filed with the Department of Mines within ten days from the receipt of a copy of this notice and accompanying plat by said Department. Said coal operators are further notified that returns for use in making such objections will be furnished to them by the Department of Mines promptly on request and that all such objections must set forth as definitely as is reasonably possible the ground or grounds on which such objections are based and indicate the direction and distance the pro-posed location should be moved to overcome same.

(The next paragraph is to be completed only in Department's copy.)

Copies of this notice and the enclosed plat were mailed by registered mail or delivered to the above named coal operators or coal owners at their above shown respective addresses day before day or on the same day with the mailing or delivery of this copy to the Department of Mines at Charleston, West Virginia.

Very truly yours,

Webster Myers
WELL OPERATOR

1014 Seventh Avenue
STREET

Huntington, W. Va.
CITY OR TOWN

West Virginia.
STATE



02/09/2024

*Section 3. If no such objections be filed or be found by the department of mines within said period of ten days from the receipt of said notice and plat by the department of mines to said proposed location, the depart-ment shall forthwith issue to the well operator a drilling permit regarding the filing of such plat, and no objections have been made by the coal operators or coal owners to the location or found there by the department, and that the same is approved and the well operator authorized to proceed to drill at said location.

March 8, 1954

Mr. Webster Myers
1614 Seventh Avenue
Huntington, West Virginia

Dear Sir:

Enclosed is permit WAY-912 to drill Well
No. 1 on the Willis J. and Ella G. Fizer Farm,
Union District, Wayne County.

Very truly yours,

Administrative Assistant
OIL AND GAS DIVISION

CNH:K
Encl-2

CC: Inspector O. C. Allen

02/09/2024

Formation	Color	Hard or Soft	Top	Bottom	Oil, Gas or Water	Depth Found	Remarks
			3020	3030			
			3188	3190			
			3703	3703			
			3000	3703			
			3030	3000			
			3001	3030			
			3033	3031			
			1203	3033			
			1200	1203			
			1210	1200			
			1230	1210			
			1230	1230			
			1132	1230			
			1140	1132			
			1041	1140			
			820	1041			
			820	820			
			830	820			
			120	830			
			010	120			
			202	010			
			212	202			
			233	212			
			230	233			
			242	230			
			300	242			
			312	300			
			112	312			
			70	112			
			52	70			
			0	52			

02/09/2024

Date 5/14/54, 19__
 APPROVED Frederic G. Co, Owner
 By Walter Myers
 (Title) partner



STATE OF WEST VIRGINIA
DEPARTMENT OF MINES
OIL AND GAS DIVISION

WELL RECORD

Oil or Gas Well **Gas**

Permit No. **4202/6070**

May 912

My audit

Company **Fizer Gas Company (Webster Myers)**
Address **1614 7th Ave Huntington, W. Va.**

Farm **W.J. Fizer et al**
Address **95.25**

Location (waters) **Plymale Branch**

Well No. **1**
Elev. **670**

District **Union**
County **Wayne**

The surface of tract is owned in fee by **W.J. Fizer et al**

Address **Same**

Drilling commenced **March 8, 1954**

Drilling completed **May 8, 1954**

Date Shot **3/10/54** with **450 lbs-3066-3081**
To **2845-2445**

Open Flow **73 MCF**

Volume **125 lbs**

Rock Pressure **2 hrs**

Oil **none**

Fresh water **20**

Salt water **590 and 1050 hole full 1050**

Oil or Gas Well **Gas**

Company **Fizer Gas Company (Webster Myers)**
Address **1614 7th Ave Huntington, W. Va.**

Farm **W.J. Fizer et al**
Address **95.25**

Location (waters) **Plymale Branch**

Well No. **1**
Elev. **670**

District **Union**
County **Wayne**

The surface of tract is owned in fee by **W.J. Fizer et al**

Address **Same**

Drilling commenced **March 8, 1954**

Drilling completed **May 8, 1954**

Date Shot **3/10/54** with **450 lbs-3066-3081**
To **2845-2445**

Open Flow **73 MCF**

Volume **125 lbs**

Rock Pressure **2 hrs**

Oil **none**

Fresh water **20**

Salt water **590 and 1050 hole full 1050**

Formation **Surface Red Mud Slate Red Rock Sand Slate Sand Red Rock Sand Slate Sand Red Rock Sand Slate Sand Slate Sand Slate Sand Slate Sand**

Color **Surface Red Mud Slate Red Rock Sand Slate Sand Red Rock Sand Slate Sand Slate Sand Slate Sand Slate Sand**

Hard or Soft **Surface Red Rock Sand Slate Sand Red Rock Sand Slate Sand Red Rock Sand Slate Sand Slate Sand Slate Sand**

Top **0 25 40 75 125 200 245 320 328 445 585 670 750 820 940 950 1047 1140 1195 1220 1230 1370 1500 1585 2025 2037 2058 2060 2105 2185 2430 2620**

Bottom **0 25 40 75 125 200 245 320 328 445 585 670 750 820 940 950 1047 1140 1195 1220 1230 1370 1500 1585 2025 2037 2058 2060 2105 2185 2430 2620**

Oil, Gas or Water **Oil, Gas or Water**

Depth Found **Depth Found**

Remarks **Remarks**

Well shut in in 7" casing

corniferous lime 3066 ft.

Total depth and top of

2680-2652 Slate

2652-2700 Brown Shale

2700-2710 Slate

2710-2730 Brown Shale

2730-2765 Slate

2765-2845 Brown Shale

2845-3032 Slate

3032-3066 Brown Shale

7" casing set at 2110 ft.



(Over)

FERC-121

<p>1.0 API well number: (If not available, leave blank. 14 digits.)</p>	<p><u>47-099-2-912-00000</u></p>															
<p>2.0 Type of determination being sought: (Use the codes found on the front of this form.)</p>	<p>STRIPPER WELL ← 108 Section of NGPA Category Code</p>															
<p>3.0 Depth of the deepest completion location: (Only needed if sections 103 or 107 in 2.0 above.)</p>	<p>_____ feet</p>															
<p>4.0 Name, address and code number of applicant: (35 letters per line maximum. If code number not available, leave blank.)</p>	<p><u>FIZER</u> <u>GAS COMPANY</u> <u>N/A</u> Name Seller Code <u>1614 7th Avenue</u> Street <u>Huntington, W. VA.</u> <u>25703</u> City State Zip Code</p>															
<p>5.0 Location of this well: [Complete (a) or (b).] (a) For onshore wells (35 letters maximum for field name.)</p>	<p><u>SOUTHERN WEST VIRGINIA</u> Field Name <u>WAYNE</u> <u>W. VA.</u> County State</p>															
<p>(b) For OCS wells:</p>	<p><u>SOUTHERN WEST VIRGINIA</u> <u>N/A</u> Area Name Block Number</p> <p>Date of Lease: <u>02/10/54</u> <u>N/A</u> Mo. Day Yr. OCS Lease Number</p>															
<p>(c) Name and identification number of this well: (35 letters and digits maximum.)</p>	<p><u>FIZER GAS COMPANY</u> <u>WELL # 1</u></p>															
<p>(d) If code 4 or 5 in 2.0 above, name of the reservoir: (35 letters maximum.)</p>	<p><u>BROWN SHALE</u></p>															
<p>6.0 (a) Name and code number of the purchaser: (35 letters and digits maximum. If code number not available, leave blank.)</p>	<p><u>GAS SUPPLY CORPORATION</u> Name Buyer Code</p>															
<p>(b) Date of the contract:</p>	<p><u>09 27 54</u> Mo. Day Yr.</p>															
<p>(c) Estimated annual production</p>	<p>_____ MMcf.</p>															
<table border="1" style="width:100%; border-collapse: collapse;"> <thead> <tr> <th style="width:35%;"></th> <th style="width:15%;">(a) Base Price (\$/MMBTU)</th> <th style="width:15%;">(b) Tax</th> <th style="width:15%;">(c) All Other Prices [Indicate (+) or (-).]</th> <th style="width:20%;">(d) Total of (a), (b) and (c)</th> </tr> </thead> <tbody> <tr> <td>7.0 Contract price: (As of filing date. Complete to 3 decimal places.)</td> <td style="text-align: center;"><u>2.224</u></td> <td style="text-align: center;"><u>-.25</u></td> <td style="text-align: center;"><u>-.22</u></td> <td style="text-align: center;"><u>2.694</u></td> </tr> <tr> <td>8.0 Maximum lawful rate (As of filing date. Complete to 3 decimal places.)</td> <td style="text-align: center;"><u>2.224</u></td> <td style="text-align: center;"><u>-.25</u></td> <td style="text-align: center;"><u>-.22</u></td> <td style="text-align: center;"><u>2.694</u></td> </tr> </tbody> </table>		(a) Base Price (\$/MMBTU)	(b) Tax	(c) All Other Prices [Indicate (+) or (-).]	(d) Total of (a), (b) and (c)	7.0 Contract price: (As of filing date. Complete to 3 decimal places.)	<u>2.224</u>	<u>-.25</u>	<u>-.22</u>	<u>2.694</u>	8.0 Maximum lawful rate (As of filing date. Complete to 3 decimal places.)	<u>2.224</u>	<u>-.25</u>	<u>-.22</u>	<u>2.694</u>	
	(a) Base Price (\$/MMBTU)	(b) Tax	(c) All Other Prices [Indicate (+) or (-).]	(d) Total of (a), (b) and (c)												
7.0 Contract price: (As of filing date. Complete to 3 decimal places.)	<u>2.224</u>	<u>-.25</u>	<u>-.22</u>	<u>2.694</u>												
8.0 Maximum lawful rate (As of filing date. Complete to 3 decimal places.)	<u>2.224</u>	<u>-.25</u>	<u>-.22</u>	<u>2.694</u>												
<p>9.0 Person responsible for this application</p>	<p>WEBSTER MYERS, Name <u>AGENT</u> Title <u>Webster Myers</u> Signature <u>APRIL 4, 1979</u> Date Application is Completed <u>(304) 523-6516</u> Phone Number</p>															

Agency Use Only
Date Received by Juris. Agency JUN 1 1979
Date Received by FERC

02/09/2024

PARTICIPANTS:

DATE:

JAN 25 1980

BUYER-SELLER CODE

WELL OPERATOR: Fizer Gas Company

N/A

FIRST PURCHASER: Gas Supply Corporation

023382

OTHER:

~~Deferral - production record updated to end in~~
~~March 1979 to present. P. 100~~
Qualifies
~~Deferred~~
J. E. Murray
New production 8-5-80
Production attached 12-11-80.

W. Va. Department of Mines, Oil & Gas Division
WELL DETERMINATION FILE NUMBER
790601 - 108-099-0912
Use Above File Number on all Communications
Relating to Determination of this Well

CHECK EACH ITEM AS COMPLETE OR NOTE WHAT IS MISSING

ITEM NO.

- 1 FERC-121 Items not completed - Line No. _____
- 2 IV-1 - Agent Webster Myers
- 3 IV-2 - Well Permit
- 4 IV-6 - Well Plat
- 5 IV-35- Well Record Drilling Deepening _____
- 6 IV-36- Gas-Oil Test: Gas Only Was Oil Produced? _____ Ratio _____
- 7 IV-39- Annual Production 18 months years
- 8 IV-40- 90 day Production 92 Days off Line: _____
- 9 IV-48- Application for Certification. Complete?
- 10 - 17 IV Form #51 - 52 - 53 - 54 - 55 - (56) - 57 - 58. Complete Affidavit Signed
- 18 - 28 Other: Survey _____ Logs _____ Geological Charts _____ Structure Map _____
1:4000 Map _____ Well Tabulations _____ Gas Analyses _____
- (5) Date commenced: 3-8-54
Date Completed: 8-8-54 Deepened _____
- (5) Production Depth: 2105-2185
- (5) Production Formation: Brown shale
- (5) Final OPEN FLOW:
Initial Potential: N/A
- (5) After ~~Static~~ R.P. ~~Initially~~ FRAC: 125 # 3 hrs
- (6) Other 8 MCFD Gas Test: _____
- (7) 2768/357 March 79 - Feb 80 335 = 29.3 M No Oil
Avg. Daily Gas from Annual Production: 357
- (8) Avg. Daily Gas from 90-day ending w/1-120 day 7601 / 92 = 8.2 M No Oil
- (8) Line Pressure: 35 # PSIG from Daily Report
- (5) Oil Production: NO From Completion Report _____
- (10-17) Does lease inventory indicate enhanced recovery being done: 02/09/2024
- (10-17) Is affidavit signed? Notarized?
- Does official well record with the Department confirm the submitted information? yes
- Additional Information _____ Does computer program confirm? _____
- Was Determination Objected to? _____ By Whom? _____

STATE OF WEST VIRGINIA
DEPARTMENT OF MINES, OIL AND GAS DIVISION

Date April 2 19 79
Operator's Well No. #1
API Well No. 47 - 099 - 912
State County Permit

WELL CLASSIFICATION FORM

STRIPPER GAS WELL
NGPA Section 108

DESIGNATED AGENT Webster Myers

ADDRESS 1614 7th AVE
Huntington, W. VA. 25703

LOCATION: Elevation 670

Watershed EAST FORK OF 12 POLE CREEK

Dist. UNION County WAYNE Quad. GUYANDOT

Gas Purchase Contract No. ---

Meter Chart Code NIA

Date of Contract Sept. 27, 54

WELL OPERATOR Fizer Gas Co.

ADDRESS 1614 7th AVE
Huntington W. VA.

GAS PURCHASER Gas Supply Corp

ADDRESS Rt. 1, Box 5056
LAVLETTE, W. VA.

* * * * *

Provide a complete inventory of the lease and production equipment used for the well for the previous 24 months or, if less than 24 months, the period the well has been in production. Include a complete list of equipment or processes used in connection with recognized enhanced recovery techniques during completion or production. (Attach separate sheets, if necessary.)

STANDARD WELL HEAD

List all records reasonably available to you which contain information relevant to a determination of eligibility (including production records, B&O Tax Records and royalty payment records) and indicate the location of such records:

Describe the search made of any records listed above:

Are you aware of any other information which would tend to be inconsistent with the information specified above? Yes _____ No _____. If yes, indicate the type and source of the information.

AFFIDAVIT

I, Webster Myers, having been first sworn according to law, state that I have caused to be made a diligent search of those records hereinbefore indicated in the manner herein described, that the information contained in this document is true and accurate and that on the basis of the records and examinations hereinbefore described, and to the best of my information, knowledge and belief, the well for which this certification is sought qualifies as a stripper well.

[Signature]

STATE OF WEST VIRGINIA,
COUNTY OF Cabell, TO WIT:

I, Susan C. Price, a Notary Public in and for the state and county aforesaid, do certify that Webster Myers whose name is signed to the writing above, bearing date the 20 day of March, 19 79, has acknowledged the same before me, in my county aforesaid.

Given under my hand and official seal this 20th day of March, 19 79

My term of office expires on the 1st day of April, 19 80.

[Signature]
Notary Public

[NOTARIAL SEAL]

02/09/2024

IV-39-WC

STATE OF WEST VIRGINIA
DEPARTMENT - MINES
DIVISION - OIL AND GAS

YEAR 19__

OPERATOR

REPORT OF MONTHLY PRODUCTION
GAS VOLUMES IN MCF @ 14.73
OIL IN BARRELS @ 60 DEGREES

REPORT DATE

API	FARM	COUNTY	AVG. FLOW PRESSURE	SHIFT-IN PRESSURE	TOTALS
GAS MCF	506	220	334		
OIL, BBL	J- 31	M- 30	J- 30	N- 0	
DAYS ON LINE	31	31			

90 days

API	FARM	COUNTY	AVG. FLOW PRESSURE	SHIFT-IN PRESSURE	TOTALS
GAS MCF					
OIL, BBL	J- 31	M- 30	J- 30	N- 0	
DAYS ON LINE					

SUMMARIZATION SCHEDULE
Section 271.804 (b)

In accordance with Section 271.804 (b) please list all other wells which are to be used in determining this well classification under Part 271 Subpart H.

API NUMBERS


02/09/2024

RECEIVED
AUG 5 1980

DEPT. OF MINES
OIL & GAS DIVISION

700 / 92 = 8.2M
335 / 35 = 9.3M

2768 / 357 = 7.8

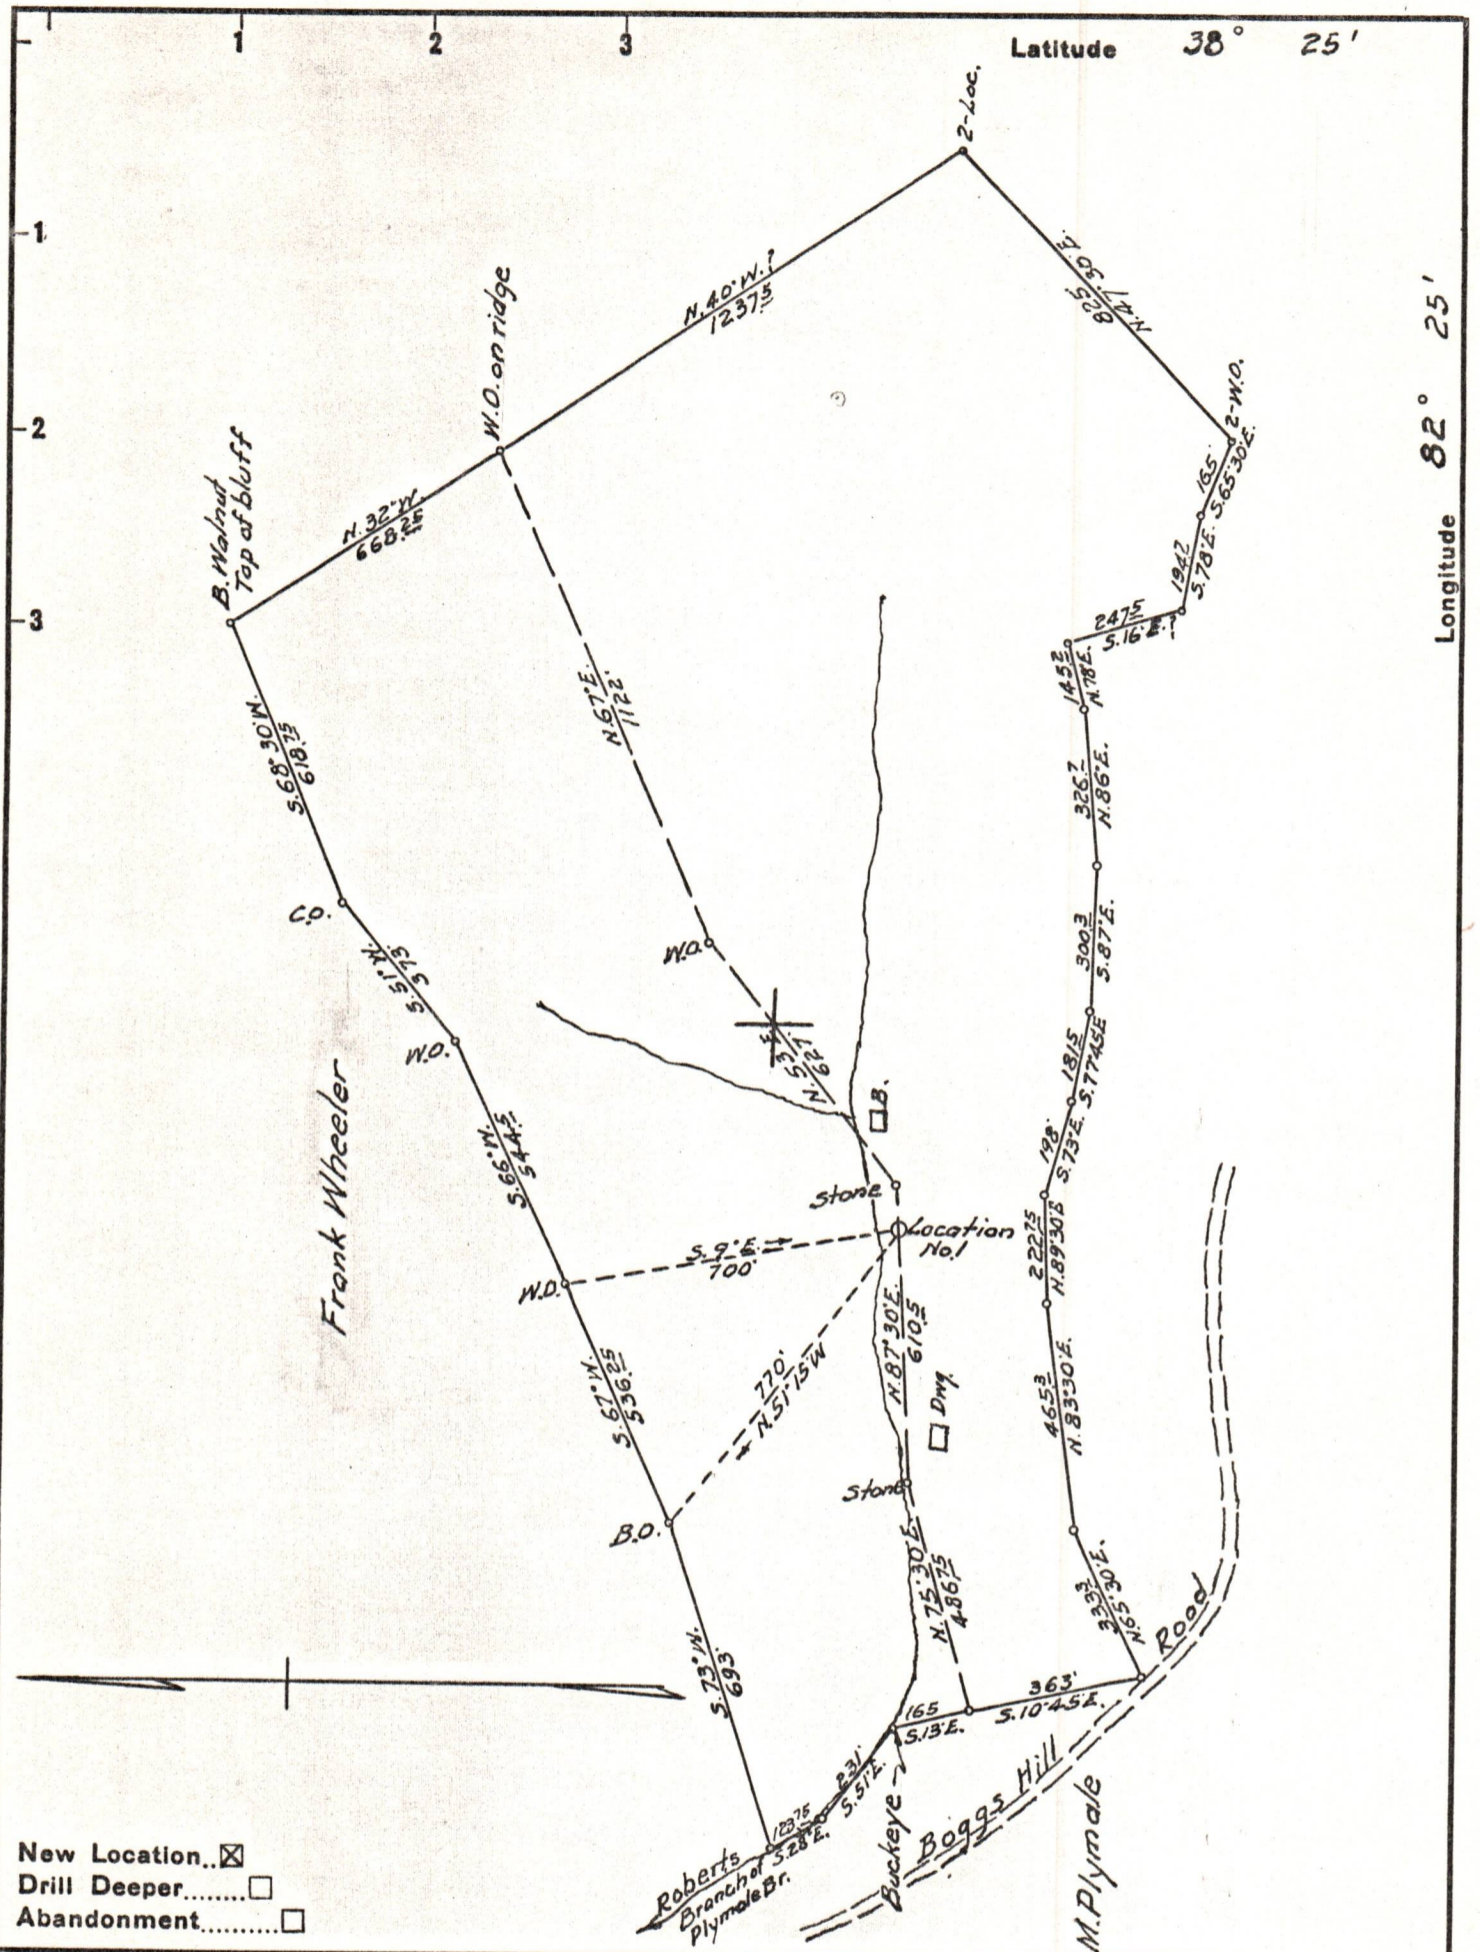

Company WEBSTER MYERS

Address HUNTINGTON, W. VA.

Farm WILLIS J. & ELLA G. FIZER

Tract _____ Acres 9525 Lease No. _____

Well (Farm) No. 1 Serial No. _____

Elevation (Spirit Level) 670

Quadrangle GUYANDOT

County WAYNE District UNION

Engineer A. C. Ewing

Engineer's Registration No. 309

File No. _____ Drawing No. _____

Date 2-23-54 Scale 1" = 400'

STATE OF WEST VIRGINIA
DEPARTMENT OF MINES
OIL AND GAS DIVISION
CHARLESTON

WELL LOCATION MAP
FILE NO. WAY-912 02/09/2024

+ Denotes location of well on United States Topographic Maps, scale 1 to 62,500, latitude and longitude lines being represented by border lines as shown.

- Denotes one inch spaces on border line of original tracing.