



STATE OF WEST VIRGINIA  
DEPARTMENT OF MINES  
OIL AND GAS DIVISION

NOTICE OF PROPOSED LOCATION OF OIL AND GAS WELL

To THE DEPARTMENT OF MINES,  
Charleston, W. Va.

<p>Wm. H. Hunt  <del>COAL OPERATOR OR COAL OWNER</del> (coal not operated)          1329 - 25th, St.,          Huntington, W. Va.  <small>ADDRESS</small></p> <hr/> <p><small>COAL OPERATOR OR COAL OWNER</small></p> <hr/> <p><small>ADDRESS</small></p> <p>Wm. H. Hunt  <small>OWNER OF MINERAL RIGHTS</small>          1329 - 25th, St.          Huntington, W. Va.  <small>ADDRESS</small></p>	<p>Dessil Adkins Drilling Co.,  <small>NAME OF WELL OPERATOR</small>          522 Twentyfirst Street,          Huntington, W. Va.  <small>COMPLETE ADDRESS</small></p> <hr/> <p>Oct. 9th, 19 54  <small>PROPOSED LOCATION</small></p> <hr/> <p>Stonewall District          Wayne County</p> <hr/> <p>Well No. 1 <span style="margin-left: 20px;">38° 20'</span>  <span style="margin-left: 100px;">82° 15'</span></p> <hr/> <p>Wm. H. Hunt Farm</p>
--	---

GENTLEMEN:

The undersigned well operator is entitled to drill upon the above named farm or tract of land for oil and gas, having fee title thereto, (or as the case may be) under grant or lease dated March 12th, 1954, made by Wm. H. Hunt, to Dessil Adkins Drilling Co., and recorded on the \_\_\_\_\_ day of \_\_\_\_\_, in the office of the County Clerk for said County in Book 44, page 346.

The enclosed plat was prepared by a competent engineer and shows the proposed location of a well to be drilled for oil and gas by the undersigned well operator on the farm and in the Magisterial District and County above named, determined by survey and courses and distances from two permanent points, or land marks.

The undersigned well operator is informed and believes there are no coal operators operating beds of coal beneath said farm or tract of land on which said well is located, or within 500 feet of the boundaries of the same, who have mapped their workings and filed their maps as required by law, excepting the coal operators or coal owners (if any) above named as addressees.


The above named coal operators or coal owners (if any) are notified that any objections they may desire to make to such proposed location, or which they are required to make by Section 3 of said Code, if the drilling of a well at said proposed location will cause a dangerous condition in or about their respective coal mines, must be received by, or filed with the Department of Mines within ten\* days from the receipt of a copy of this notice and accompanying plat by said Department. Said coal operators are further notified that forms for use in making such objections will be furnished to them by the Department of Mines promptly on request and that all such objections must set forth as definitely as is reasonably possible the ground or grounds on which such objections are based and indicate the direction and distance the proposed location should be moved to overcome same.

(The next paragraph is to be completed only in Department's copy.)

Copies of this notice and the enclosed plat were mailed by registered mail, or delivered to the above named coal operators or coal owners at their above shown respective address \_\_\_\_\_ day \_\_\_\_\_ before, or on the same day with the mailing or delivery of this copy to the Department of Mines at Charleston, West Virginia.

Very truly yours,

Dessil Adkins Drilling Co.,  
WELL OPERATOR  
522 Twentyfirst Street,  
STREET  
Huntington,  
CITY OR TOWN  
West Virginia.  
STATE

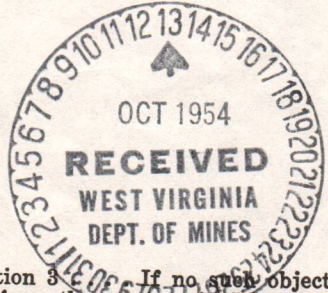

Address of Well Operator }

02/09/2024

\*Section 3 - If no such objections be filed or be found by the department of mines, within said period of ten days from the receipt of said notice and plat by the department of mines, to said proposed location, the department shall forthwith issue to the well operator a drilling permit reciting the filing of such plat, that no objections have been made by the coal operators to the location, or found thereto by the department, and that the same is approved and the well operator authorized to proceed to drill at said location.



STATE OF WEST VIRGINIA  
DEPARTMENT OF MINES  
OIL AND GAS DIVISION

NOTICE OF PROPOSED LOCATION OF OIL AND GAS WELL

To the Department of Mines  
Charleston, W. Va.

Deasli Abkina Drilling Co.,

Wm. H. Hunt

532 Twentyfirst Street,  
Huntington, W. Va.

Huntington, W. Va.

Oct. 24, 1934

PROPOSED LOCATION

COAL OPERATOR OR COAL OWNER

Stonewall

ADDRESS

Wayne

Wm. H. Hunt

Well No. 1  
38° 25'

1339 - 25th St.

Wm. H. Hunt

ADDRESS

DEPARTMENT

The undersigned well operator is entitled to drill upon the above named tract of land for oil and gas, having the title thereto, (or as the case may be) under grant or lease dated

March 19th, 1934, made by Wm. H. Hunt

and recorded on the \_\_\_\_\_ day

of \_\_\_\_\_ in the office of the County Clerk for said County in

Book 44 page 348

The enclosed plat was prepared by a competent engineer and shows the proposed location of a well to be drilled for oil and gas by the undersigned well operator on the tract and in the Mineral District and County above named, determined by survey and courses and distances from two permanent points or land marks.

The undersigned well operator is informed and believes there are no coal operators operating both of coal operations on tract of land on which said well is located, or within 500 feet of the round-iron of the same who have mapped their workings and filed their maps as required by law, excepting the coal operators or coal owners (if any) whose names are as follows:

The above named coal operators or coal owners (if any) are notified that any objections they may desire to make to such proposed location or which they are required to make by Section 3 of said Code, if the drilling of a well at said proposed location will cause a dangerous condition in or about their respective coal mines, must be received by or filed with the Department of Mines within ten days from the receipt of a copy of this notice and accompanying plat by said Department. Said coal operators are further notified that before any objections are made, they will be required to file with the Department of Mines promptly on request and that such objections must set forth as definitely as is reasonably possible the ground or grounds on which such objections are based and indicate the direction and distance the proposed location should be moved to overcome same.

(The next paragraph is to be completed only in Department's copy.)  
Copies of this notice and the enclosed plat were mailed by registered mail or delivered to the above named coal operators or coal owners at their above shown respective address \_\_\_\_\_ day before \_\_\_\_\_ or on the same day with the mailing or delivery of this copy to the Department of Mines at Charleston, West Virginia.

Very truly yours,

Deasli Abkina Drilling Co.,

WELL OPERATOR

532 Twentyfirst Street,

STREET

Huntington,

CITY OR TOWN

West Virginia.

STATE

Address of Well Operator



02/09/2024

Section 3 of said Code provides that if any objections be filed or be found by the department of mines within said period of ten days from the mailing of this notice and plat by the department of mines to said proposed location, the department shall forthwith cause the well operator a drilling permit covering the tract of such land, and no objections have been made by the coal operators to the location of such well by the department, and that the same is approved and the well operator authorized to proceed to drill at said location.

WAY-211

PERMIT NUMBER

Formation	Color	Hard or Soft	Top	Bottom	Oil, Gas or Water	Depth Found	Remarks
			16				
BROWN SHALE			2660	2745	Gas	2685	4/10 W - 2"
Gray Shale			2745	2780			
Brown Shale			2780	3000			
Slate			3000	3005			
		TOTAL DEPTH		3005			
					FINAL OPEN FLOW		
					30/10 W - 1" After Shot	57,000	Cu. Ft.

02/09/2024

DEPARTMENT OF MINES Date March 10, 1955

APPROVED Dessil Adkins Drilling Co & W.Va. Gas Corp. Owner

By W. S. Gravely, Engineer (Title)



STATE OF WEST VIRGINIA  
DEPARTMENT OF MINES  
OIL AND GAS DIVISION

INSPECTOR'S WELL REPORT

Permit No. Way-941

Oil or Gas Well \_\_\_\_\_  
(KIND)

Company	CASING AND TUBING	USED IN DRILLING	LEFT IN WELL	PACKERS
<u>Dessie Adkins Dr. Co.</u>	Size			
Address <u>522-21st St. Huntington</u>	16			Kind of Packer _____
Farm <u>W. H. Hunt.</u>	13			
Well No. <u>1</u>	10			Size of _____
District <u>Stonewall</u> County <u>Wayne</u>	8 1/4			
Drilling commenced <u>11-23-54</u>	6 5/8			Depth set _____
Drilling completed _____ Total depth _____	5 3/16			
Date shot _____ Depth of shot _____	3			Perf. top _____
Initial open flow _____ /10ths Water in _____ Inch	2			Perf. bottom _____
Open flow after tubing _____ /10ths Merc. in _____ Inch	Liners Used			Perf. top _____
Volume _____ Cu. Ft.				Perf. bottom _____
Rock pressure _____ lbs. _____ hrs.	CASING CEMENTED _____ SIZE _____ No. FT. _____ Date _____			
Oil _____ bbls., 1st 24 hrs.	COAL WAS ENCOUNTERED AT _____ FEET _____ INCHES			
Fresh water _____ feet _____ feet	_____ FEET _____ INCHES _____ FEET _____ INCHES			
Salt water _____ feet _____ feet	_____ FEET _____ INCHES _____ FEET _____ INCHES			

Drillers' Names Adkins Bros tools

Remarks: Started pulling on this date

11-23-54  
DATE



P. C. Allen  
DISTRICT WELL INSPECTOR

STATE OF WEST VIRGINIA  
DEPARTMENT OF MINES  
OIL AND GAS DIVISION

## INSPECTOR'S PLUGGING REPORT

Permit No. \_\_\_\_\_

Well No. \_\_\_\_\_

COMPANY \_\_\_\_\_ ADDRESS \_\_\_\_\_

FARM \_\_\_\_\_ DISTRICT \_\_\_\_\_ COUNTY \_\_\_\_\_

Filling Material Used \_\_\_\_\_

Liner			Amount			Packer			Location		
PLUGS USED AND DEPTH PLACED			BRIDGES			CASING AND TUBING					
CEMENT-THICKNESS	WOOD-SIZE	LEAD	CONSTRUCTION-LOCATION			RECOVERED	SIZE	LOST			

Drillers' Names \_\_\_\_\_

Remarks: \_\_\_\_\_

\_\_\_\_\_ I hereby certify I visited the above well on this date.


DATE

DISTRICT WELL INSPECTOR

02/09/2024

(75) 38° 17' 30" Latitude 38° 20'

Longitude 82° 15' 7 1/2' 82° 17' 30"

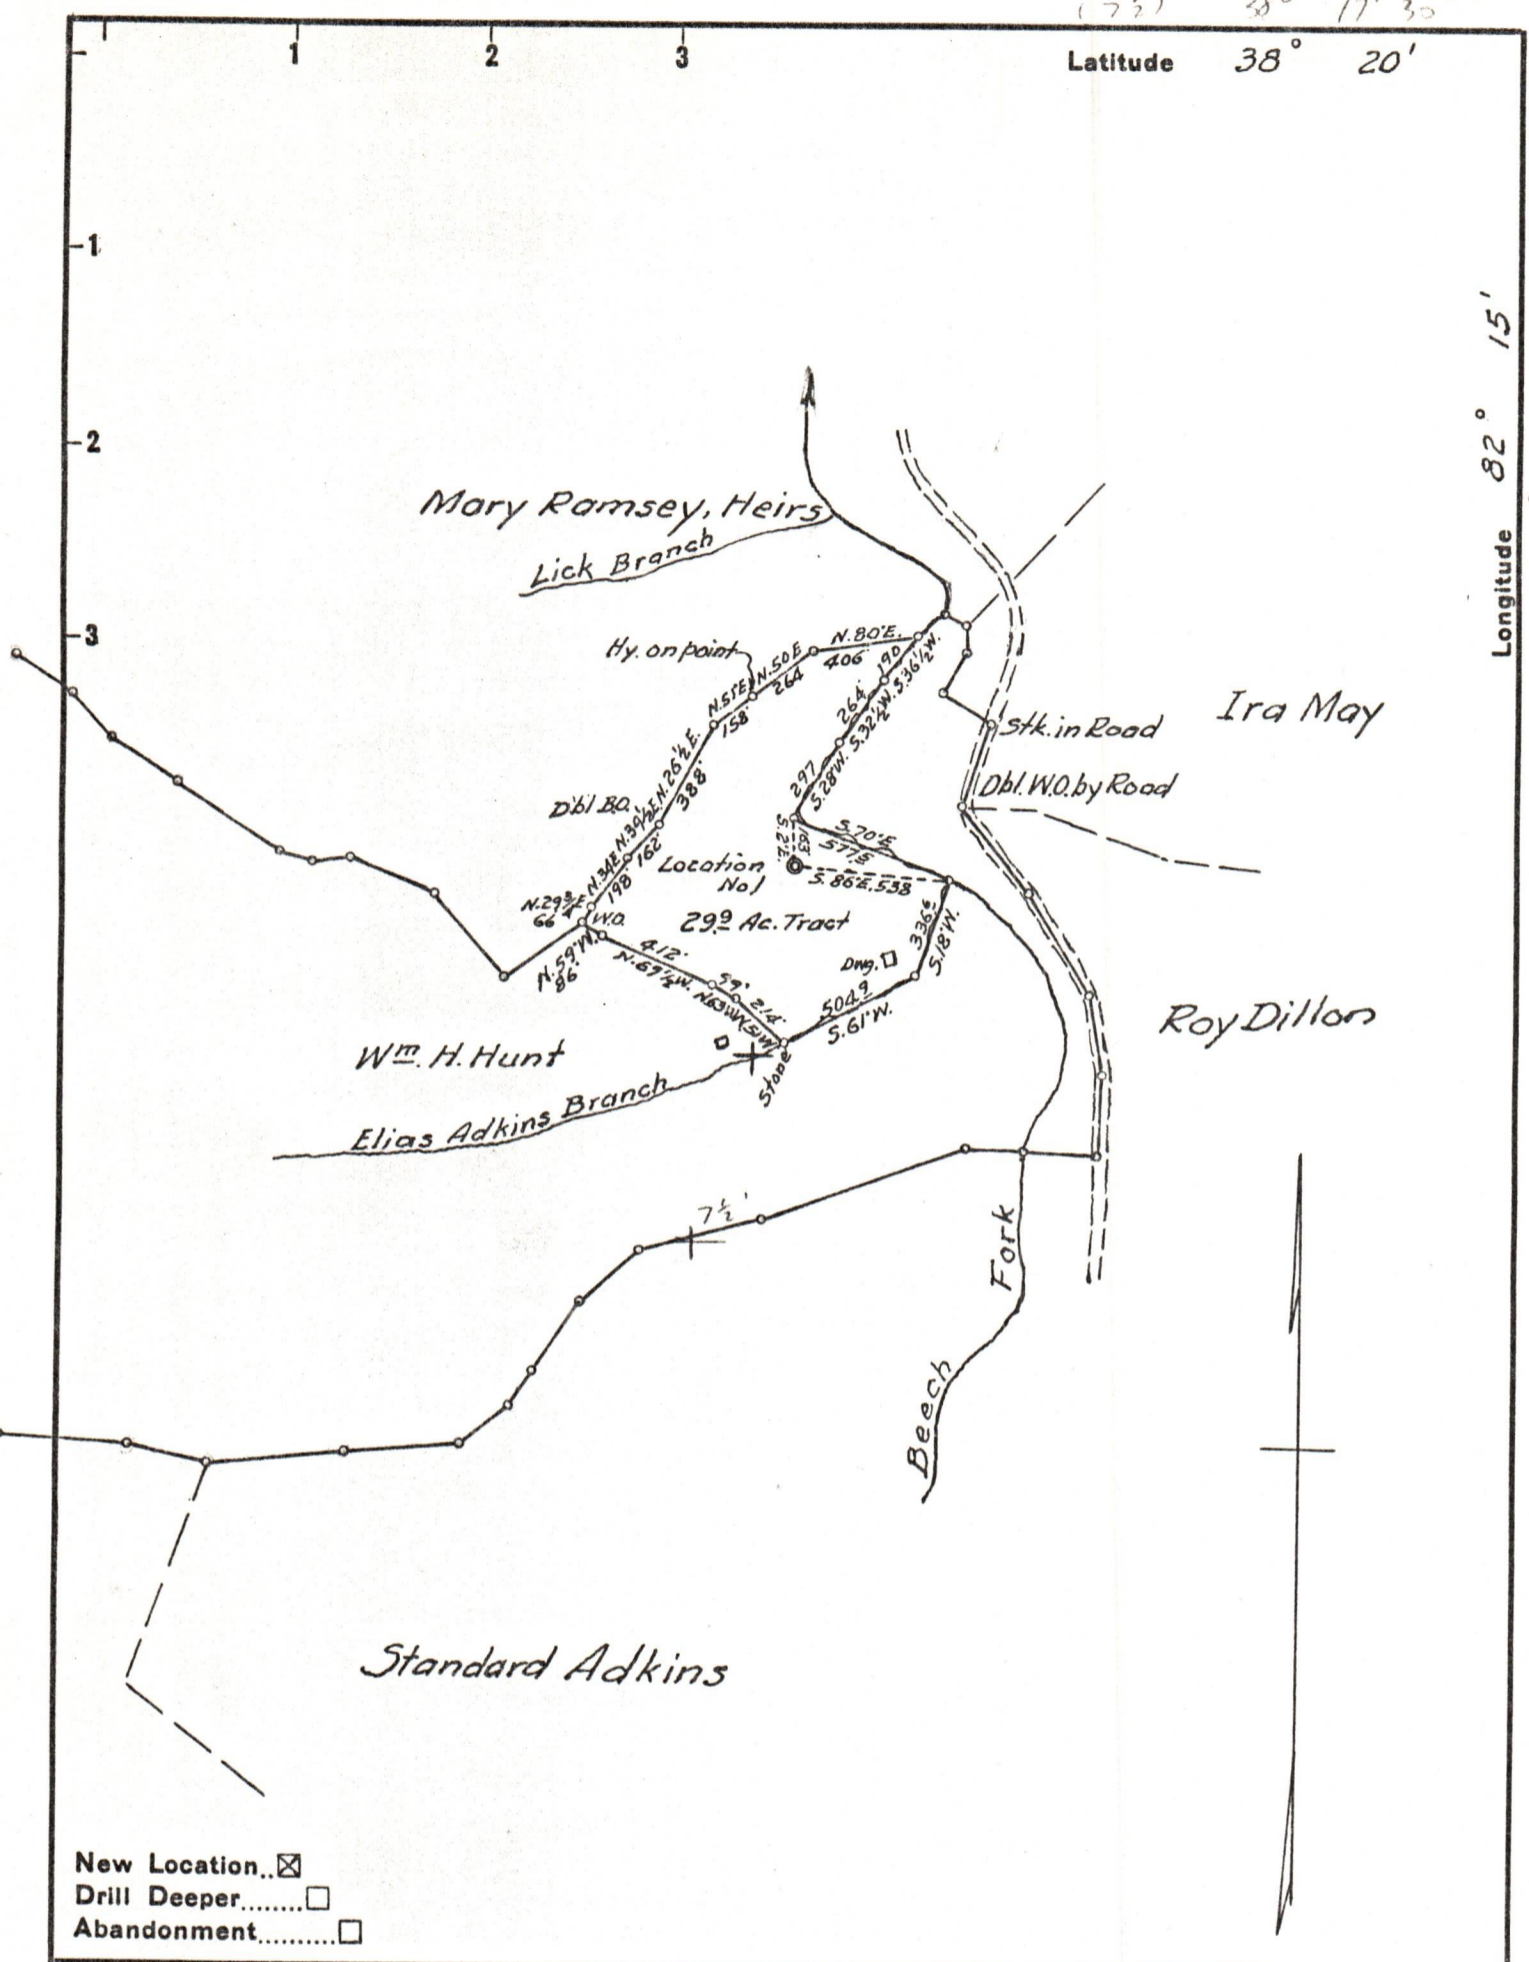

- New Location..
- Drill Deeper.....
- Abandonment.....

Company DESSIL ADKINS DRILLING CO.  
 Address HUNTINGTON, W. VA.  
 Farm WM. H. HUNT  
 Tract \_\_\_\_\_ Acres 373 Lease No. \_\_\_\_\_  
 Well (Farm) No. 1 Serial No. \_\_\_\_\_  
 Elevation (Spirit Level) 630  
 Quadrangle GUYANDOT  
 County WAYNE District STONEWALL  
 Engineer G. C. Ewing  
 Engineer's Registration No. A  
 File No. \_\_\_\_\_ Drawing No. 309  
 Date 10-9-54 Scale 1"=660'

STATE OF WEST VIRGINIA  
 DEPARTMENT OF MINES  
 OIL AND GAS DIVISION  
 CHARLESTON

**WELL LOCATION MAP**  
 FILE NO. WAY-941

02/09/2024

+ Denotes location of well on United States Topographic Maps, scale 1 to 62,500, latitude and longitude lines being represented by border lines as shown.

- Denotes one inch spaces on border line of original tracing.