



STATE OF WEST VIRGINIA
DEPARTMENT OF MINES
OIL AND GAS DIVISION

NOTICE OF PROPOSED LOCATION OF OIL AND GAS WELL

To THE DEPARTMENT OF MINES,
Charleston, W. Va.

(Not a coal area)
COAL OPERATOR OR COAL OWNER

ADDRESS

COAL OPERATOR OR COAL OWNER

ADDRESS

Ernest Hall
OWNER OF MINERAL RIGHTS
Wayne, W.Va. R.F.D.

ADDRESS

Clifford Mills
NAME OF WELL OPERATOR

Wayne, W.Va.
COMPLETE ADDRESS

COMPLETE ADDRESS

Feb. 10th, 1956
PROPOSED LOCATION

PROPOSED LOCATION

Butler District

Wayne County

Well No. 2 ^{38° 15'} _{82° 35'} C52-aww

Ernest Hall Farm

GENTLEMEN:

The undersigned well operator is entitled to drill upon the above named farm or tract of land for oil and gas, having fee title thereto, (or as the case may be) under ^{assignment} ~~grant~~ or lease dated Nov. 10, 1955

Clifford Mills, made by Chartiers Oil Company, to
Clifford Mills, and recorded on the 10th day
of November, 1955, in the office of the County Clerk for said County in
Book 7, page 98.

The enclosed plat was prepared by a competent engineer and shows the proposed location of a well to be drilled for oil and gas by the undersigned well operator on the farm and in the Magisterial District and County above named, determined by survey and courses and distances from two permanent points, or land marks.

The undersigned well operator is informed and believes there are no coal operators operating beds of coal beneath said farm or tract of land on which said well is located, or within 500 feet of the boundaries of the same, who have mapped their workings and filed their maps as required by law, excepting the coal operators or coal owners (if any) above named as addressees.

The above named coal operators or coal owners (if any) are notified that any objections they may desire to make to such proposed location, or which they are required to make by Section 3 of said Code, if the drilling of a well at said proposed location will cause a dangerous condition in or about their respective coal mines, must be received by, or filed with the Department of Mines within ten* days from the receipt of a copy of this notice and accompanying plat by said Department. Said coal operators are further notified that forms for use in making such objections will be furnished to them by the Department of Mines promptly on request and that all such objections must set forth as definitely as is reasonably possible the ground or grounds on which such objections are based and indicate the direction and distance the proposed location should be moved to overcome same.

(The next paragraph is to be completed only in Department's copy.)

Copies of this notice and the enclosed plat were mailed by registered mail, or delivered to the above named coal operators or coal owners at their above shown respective address _____ day _____ before, or on the same day with the mailing or delivery of this copy to the Department of Mines at Charleston, West Virginia.

Very truly yours,

Clifford Mills,
By [Signature] Eng'r.
WELL OPERATOR

Address of Well Operator }

STREET


Wayne

CITY OR TOWN

W. Va.

STATE

02/02/2024

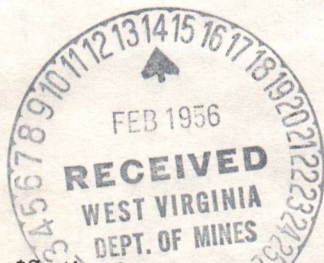

*Section 3 If no such objections be filed or be found by the department of mines, within said period of ten days from the receipt of said notice and plat by the department of mines, to said proposed location, the department shall forthwith issue to the well operator a drilling permit reciting the filing of such plat, that no objections have been made by the coal operators to the location, or found thereto by the department, and that the same is approved and the well operator authorized to proceed to drill at said location.

A-10

LOPER, PRATHER & ASSOCIATES
Petroleum Consultants
1814 SEVENTH STREET
PARKERSBURG, WEST VIRGINIA 26102

PHONE 422-1121

April 13, 1966

Mr. Gurmer Wamock
Deputy Director
Oil & Gas Division
West Virginia Department of Mines
Charleston, West Virginia

Re: Ernest Hall No. 2 (Permit WAY-997)
Butler Dist., Wayne County, W. Va.

Dear Gurmer:

Enclosed are three copies of Form OG-9, Notice of Intention to Plug and Abandon Well and Work Order for the above captioned. Also enclosed are two copies of Well Record, Form OG-10, and Location Plat. PIP Petroleum Corporation is covered by a Blanket Bond.


Yours very truly,

PIP PETROLEUM CORPORATION

BY: Ray

Raymond G. Loper

/mf
Enclosures

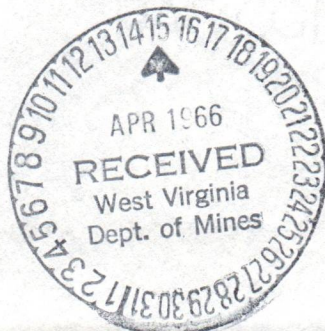

02/02/2024

LOPER, PRATHER & ASSOCIATES
Petroleum Consultants
1814 SEVENTH STREET
PARKERSBURG, WEST VIRGINIA 26102

PHONE 422-1121

April 13, 1966

Mr. Gurner Hamock
Deputy Director
Oil & Gas Division
West Virginia Department of Mines
Charleston, West Virginia

Re: Ernest Hall No. 2 (Permit WAY-997)
Butler Dist., Wayne County, W. Va.

Dear Gurner:

Enclosed are three copies of Form OG-9, Notice of Intention to Plug and Abandon Well and Work Order for the above captioned. Also enclosed are two copies of Well Record, Form OG-10, and Location Plat. PIP Petroleum Corporation is covered by a Blanket Bond.

Yours very truly,

PIP PETROLEUM CORPORATION

BY: Raymond G. Loper
Raymond G. Loper

Enclosures
/m



Formation	Color	Hard or Soft	Top /0	Bottom	Oil, Gas or Water	Depth Found	Remarks
Sand	White	Soft	1030	1145			
Slate	Blue	"	1145	1185			
Sand	White	"	1185	1212			
Slate	Blue	"	1212	1225			
Sand	White	"	1225	1310			
Slate	Blue	"	1310	1318			
Sand	White	"	1318	1330			
Slate	Blue	"	1330	1342			
Little Lime	White	Hard	1342	1359			
Slate	Blue	Soft	1359	1361			
Big Lime	White	Hard	1361	1525			
Injun Sand	White	Soft	1525	1695			
Slate & Shells	Blue	Soft	1695	2114			
Coffee Shale	Blue	"	2114	2152			
Berea Sand	Gray	Hard	2152	2163			
Slate	Blue	Soft	2163	2173			

02/02/2024

Date June 15, 1956

APPROVED Clifford Mills, Owner

By Owner (Title)

STATE OF WEST VIRGINIA
DEPARTMENT OF MINES
OIL AND GAS DIVISION 10



Permit No. WAY-997
2020/2024

Wayne

WELL RECORD

Oil or Gas Well Gas (KIND)

Company Clifford Mills

Address Wayne, W. Va.

Farm Ernest Hall

Acres 103 97

Location (waters) Patrick Creek

Well No. 2

Elev. 1001'

District Butler

County Wayne

The surface of tract is owned in fee by Ernest Hall.

Address Wayne, W. Va.

Mineral rights are owned by Ernest Hall

Address Wayne, W. Va.

Drilling commenced 3-7-56

Drilling completed 4-10-56

Date Shot 4-11-56 From 2152 To 2163

With Glycerin

Open Flow 1 1/2 /10ths Water in 2

Volume Cu. Ft.

Rock Pressure 600 lbs.

hrs. 2 1/2

Oil bbls., 1st 24 hrs.

Fresh water 275 feet

Salt water 1030 feet

Oil Three Ft.

COAL WAS ENCOUNTERED AT 274 FEET

INCHES

INCHES

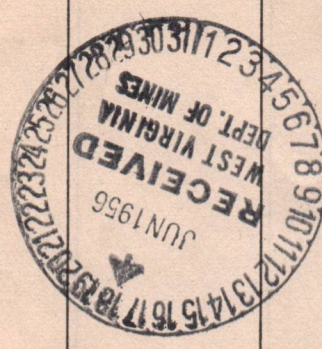

(Over)

STATE OF WEST VIRGINIA
DEPARTMENT OF MINES
OIL AND GAS DIVISION

INSPECTOR'S WELL REPORT

Permit No. May-997.


Oil or Gas Well _____
(KIND)

Company	CASING AND TUBING	USED IN DRILLING	LEFT IN WELL	PACKERS
<u>Clifford Mills</u>				
Address <u>Wayne, W. Va.</u>	Size			
Farm <u>Earnest Hall</u>	16			Kind of Packer
Well No. <u>2</u>	13			
District <u>Butler</u> County <u>Wayne</u>	10	<u>22'</u>		Size of
Drilling commenced <u>3-7-56</u>	8 1/4	<u>518'</u>		Depth set
Drilling completed _____ Total depth _____	6 5/8	<u>1375</u>		
Date shot _____ Depth of shot _____	5 3/16			Perf. top
Initial open flow _____ /10ths Water in _____ Inch	3			Perf. bottom
Open flow after tubing _____ /10ths Merc. in _____ Inch	2			Perf. top
Volume _____ Cu. Ft.	Liners Used			Perf. bottom
Rock pressure _____ lbs. _____ hrs.				
Oil _____ bbls., 1st 24 hrs.	CASING CEMENTED _____ SIZE _____ No. FT. _____ Date _____			
Fresh water _____ feet _____ feet	COAL WAS ENCOUNTERED AT _____ FEET _____ INCHES			
Salt water _____ feet _____ feet	_____ FEET _____ INCHES _____ FEET _____ INCHES			
	_____ FEET _____ INCHES _____ FEET _____ INCHES			

Drillers' Names Clyde Osburn - Earl Smith

Remarks: Drilling at 1900 feet.

4-6-56
DATE

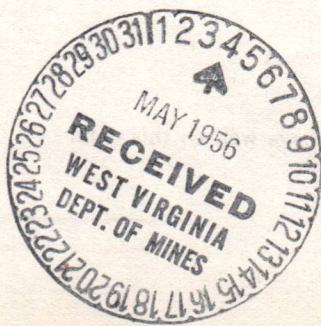

OC, Allen
DISTRICT WELL INSPECTOR

02/02/2024

STATE OF WEST VIRGINIA
DEPARTMENT OF MINES
OIL AND GAS DIVISION
INSPECTOR'S PLUGGING REPORT

Permit No. _____ Well No. _____

COMPANY _____ ADDRESS _____

FARM _____ DISTRICT _____ COUNTY _____


Filling Material Used _____

Liner		Location	Amount	Packer	Location		
PLUGS USED AND DEPTH PLACED			BRIDGES		CASING AND TUBING		
CEMENT-THICKNESS	WOOD-SIZE	LEAD	CONSTRUCTION-LOCATION		RECOVERED	SIZE	LOST

Drillers' Names _____

Remarks: _____

_____ I hereby certify I visited the above well on this date.
DATE

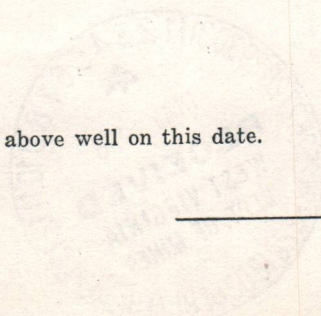

DISTRICT WELL INSPECTOR
02/02/2024

STATE OF WEST VIRGINIA
DEPARTMENT OF MINES
OIL AND GAS DIVISION

INSPECTOR'S WELL REPORT

Permit No. Way-997

Oil or Gas Well _____
(KIND)

Company Clifford Mills
 Address Wayne, W. Va.
 Farm Earnest Hall
 Well No. 2
 District Butler County Wayne
 Drilling commenced 3-7-56
 Drilling completed 4-10-56 Total depth 2173
 Date shot 4-11-56 Depth of shot 2166 to 2151
 Initial open flow 6/10ths Water in 2 Inch
 Open flow after tubing 26/10ths Merc. in 2 Inch
 Volume 207000 Cu. Ft.
 Rock pressure _____ lbs. _____ hrs.
 Oil _____ bbls., 1st 24 hrs.
 Fresh water _____ feet _____ feet
 Salt water _____ feet _____ feet

CASING AND TUBING	USED IN DRILLING	LEFT IN WELL	PACKERS
Size			Kind of Packer
16			
13			
10	<u>22'</u>		Size of
8 1/4	<u>518'</u>		
6 5/8	<u>1375'</u>		Depth set
5 3/16			
3			Perf. top
2			Perf. bottom
Liners Used			Perf. top
			Perf. bottom

CASING CEMENTED _____ SIZE _____ No. FT. _____ Date _____


COAL WAS ENCOUNTERED AT _____ FEET _____ INCHES

_____ FEET _____ INCHES FEET _____ INCHES

_____ FEET _____ INCHES FEET _____ INCHES

Drillers' Names Clyde Osburn - Earl Smith

Remarks:

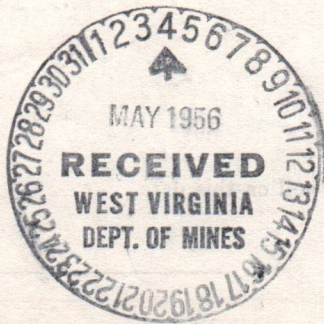

4-11-56
DATE

O.C. Allen
DISTRICT INSPECTOR

02/02/2024

STATE OF WEST VIRGINIA
DEPARTMENT OF MINES
OIL AND GAS DIVISION

INSPECTOR'S WELL REPORT

Permit No. _____

Oil or Gas Well _____
(KIND)

	CASING AND TUBING	USED IN DRILLING	LEFT IN WELL	PACKERS
Company _____	Size			
Address _____	16			Kind of Packer _____
Farm _____	13			
Well No. _____	10			Size of _____
District _____ County _____	8 1/4			
Drilling commenced _____	6 5/8			Depth set _____
Drilling completed _____ Total depth _____	5 3/16			
Date shot _____ Depth of shot _____	3			Perf. top _____
Initial open flow _____ /10ths Water in _____ Inch	2			Perf. bottom _____
Open flow after tubing _____ /10ths Merc. in _____ Inch	Liners Used			Perf. top _____
Volume _____ Cu. Ft.				Perf. bottom _____
Rock pressure _____ lbs. _____ hrs.	CASING CEMENTED _____ SIZE _____ No. FT. _____ Date _____			
Oil _____ bbls., 1st 24 hrs.	NAME OF SERVICE COMPANY _____			
Fresh water _____ feet _____ feet	COAL WAS ENCOUNTERED AT _____ FEET _____ INCHES			
Salt water _____ feet _____ feet	_____ FEET _____ INCHES _____ FEET _____ INCHES			
	_____ FEET _____ INCHES _____ FEET _____ INCHES			

Drillers' Names _____

Remarks:

DATE _____

DISTRICT WELL INSPECTOR
02/02/2024

STATE OF WEST VIRGINIA
DEPARTMENT OF MINES
OIL AND GAS DIVISION

INSPECTOR'S PLUGGING REPORT

Permit No. Way-997P Well No. 2

COMPANY Pip Petrol. Corp. ADDRESS Parkersburg, W.Va.
FARM Cement Hill DISTRICT Butler COUNTY Wayne

Filling Material Used Clay Stone cement

Liner	Location	Amount	Packer	Location			
PLUGS USED AND DEPTH PLACED			BRIDGES		CASING AND TUBING		
CEMENT-THICKNESS	WOOD-SIZE	LEAD	CONSTRUCTION-LOCATION		RECOVERED	SIZE	LOST
Filled & cemented to bottom of 7" pipe.							

Drillers' Names Dewey Kinsley
Co. Tools

Remarks:



4-26-66
4-28-66

DATE I hereby certify I visited the above well on this date.

K.E. Butcher
DISTRICT 0210 242024

STATE OF WEST VIRGINIA
DEPARTMENT OF MINES
OIL AND GAS DIVISION

INSPECTOR'S WELL REPORT

Permit No. _____

Oil or Gas Well _____
(KIND)

		CASING AND TUBING	USED IN DRILLING	LEFT IN WELL	PACKERS
Company _____		Size			Kind of Packer _____
Address _____					
Farm _____		16			
Well No. _____		13			
District _____ County _____		10			Size of _____
Drilling commenced _____		8 1/4			
Drilling completed _____ Total depth _____		6 5/8			Depth set _____
Date shot _____ Depth of shot _____		5 3/16			
Initial open flow _____ /10ths Water in _____ Inch		3			Perf. top _____
Open flow after tubing _____ /10ths Merc. in _____ Inch		2			Perf. bottom _____
Volume _____ Cu. Ft.		Liners Used			Perf. top _____
Rock pressure _____ lbs. _____ hrs.					Perf. bottom _____
Oil _____ bbls., 1st 24 hrs.		CASING CEMENTED _____ SIZE _____ No. FT. _____ Date _____			
Fresh water _____ feet _____ feet		NAME OF SERVICE COMPANY _____			
Salt water _____ feet _____ feet		COAL WAS ENCOUNTERED AT _____ FEET _____ INCHES			
		_____ FEET _____ INCHES _____ FEET _____ INCHES			
		_____ FEET _____ INCHES _____ FEET _____ INCHES			

Drillers' Names _____

Remarks:

STATE OF WEST VIRGINIA
DEPARTMENT OF MINES
OIL AND GAS DIVISION

INSPECTOR'S PLUGGING REPORT

Permit No. Way 997P Well No. 2
 COMPANY Pip Petrol. Corp. ADDRESS Parkersburg, W.Va.
 FARM Ernest Hall DISTRICT Butler COUNTY Wayne
 Filling Material Used Clay Stone Cement


Liner	Location	Amount	Packer	Location			
PLUGS USED AND DEPTH PLACED			BRIDGES		CASING AND TUBING		
CEMENT-THICKNESS	WOOD-SIZE	LEAD	CONSTRUCTION-LOCATION		RECOVERED	SIZE	LOST
	all pipe recovered.						
	Hole filled according to work order.						

Drillers' Names Dewey Kinney
Co. Tools

Remarks: Finished all but marker.

5-2-66
 5-3-66
DATE

I hereby certify I visited the above well on this date.

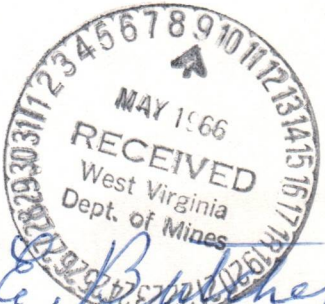
K. E. Butcher
DISTRICT INSPECTOR

STATE OF WEST VIRGINIA
DEPARTMENT OF MINES
OIL AND GAS DIVISION

INSPECTOR'S WELL REPORT

Permit No. _____

Oil or Gas Well _____
(KIND)

	CASING AND TUBING	USED IN DRILLING	LEFT IN WELL	PACKERS
Company _____	Size			
Address _____	16			Kind of Packer _____
Farm _____	13			
Well No. _____	10			Size of _____
District _____ County _____	8 1/4			
Drilling commenced _____	6 5/8			Depth set _____
Drilling completed _____ Total depth _____	5 3/16			
Date shot _____ Depth of shot _____	3			Perf. top _____
	2			Perf. bottom _____
Initial open flow _____ /10ths Water in _____ Inch	Liners Used			Perf. top _____
Open flow after tubing _____ /10ths Merc. in _____ Inch				Perf. bottom _____
Volume _____ Cu. Ft.	CASING CEMENTED _____ SIZE _____ No. FT. _____ Date _____			
Rock pressure _____ lbs. _____ hrs.	NAME OF SERVICE COMPANY _____			
Oil _____ bbls., 1st 24 hrs.	COAL WAS ENCOUNTERED AT _____ FEET _____ INCHES			
Fresh water _____ feet _____ feet	_____ FEET _____ INCHES _____ FEET _____ INCHES			
Salt water _____ feet _____ feet	_____ FEET _____ INCHES _____ FEET _____ INCHES			

Drillers' Names _____

Remarks: _____

DATE

DISTRICT WELL INSPECTOR

02/02/2024

LOPER, PRATHER & ASSOCIATES

Petroleum Consultants

1814 SEVENTH STREET

PARKERSBURG, WEST VIRGINIA 26102

PHONE 422-1121

June 27, 1966

Mr. Gurmer Wamack
Oil & Gas Division Deputy Director
West Virginia Dept. of Mines
Charleston, West Virginia


Dear Mr. Wamack:

Enclosed you will find a copy of an affidavit for plugging and filling wells, for the Ernest Hall # 2 in Wayne County, Butler District.

Yours truly,

Ramona Peters
Secretary

rp

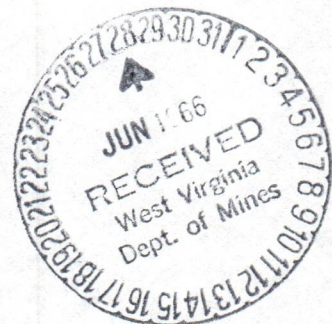

02/02/2024



STATE OF WEST VIRGINIA
DEPARTMENT OF MINES
CHARLESTON

July 1, 1966

Mr. Kenneth Butcher, Inspector
OIL AND GAS DIVISION
RFD #1
Barboursville, West Virginia

In Re: Permit WAY-997-P
Company PIP PETROLEUM CORP.
Farm Ernest Hall
Well NO. 2
District Butler
County Wayne

Dear Sir:

Would you please make a final inspection of the above described well.

Thank you.

Very truly yours,

GURMER WAMOCK
Deputy Director

GW/ap

02/02/2024

PROPOSED MANNER OF PLUGGING AND FILLING WELL

(REQUIRED BY RULES AND REGULATIONS)

WEST VIRGINIA DEPARTMENT OF MINES

OIL AND GAS DIVISION

WORK ORDER

Well to be plugged and filled as follows:

MARKER: Not less than 30 inches above surface and to extend 10 feet below surface. Sealed in cement and filled with cement, with "PIP PETROLEUM CORPORATION - WAY-997" permanently affixed to marker.

- 10 - 250 Non Porous Material
- 250 - 250 Crushed Stone
- 250 - 300 Cement Plug - Bridge 304 feet thru coal
- 935 - 940 Crushed Stone
- 940 - 950 Cement Plug - Bridge at 950 feet
- 950 - 1250 Non Porous Material
- 1250 - 1255 Crushed Stone
- 1255 - 1270 Cement Plug - Bridge at 1270 feet
- 1625 - 1630 Crushed Stone
- 1630 - 1645 Cement Plug - Bridge at 1645 feet
- 1920 - 1925 Crushed Stone
- 1925 - 1940 Cement Plug
- 1940 - 2080 Non Porous Material
- 2080 - 2085 Crushed Stone
- 2085 - 2100 Cement Plug - Bridge at 2100 feet

To the Department of Mines
Coal Owner or Operator,
Lease or Property Owner.

Gentlemen:

This "work order" is submitted for your approval and concurrence and unless notified of your disapproval or non-concurrence, the undersigned will proceed with the plugging and filling of said well in the above described manner on the date inspector is notified after permit is issued.

Very truly yours,
Raymond G. Loper
Raymond G. Loper
PIP Petroleum Corporation
Well Operator

No objections have been filed by the coal owner or coal operator, or any available adjacent lease or property owners or interposed by the Department of Mines to the manner herein described for the plugging and filling of the well above mentioned. Therefore, the same is hereby approved this

15 day of April, 1946.

DEPARTMENT OF MINES
Oil and Gas Division

By: *Garner Wausch*

NOTE: This "work order" shall be filed in triplicate, one copy for the files of the Department of Mines; one to be approved or corrected and returned to the well operator as his authority for plugging said well; and one for the well inspector.

02/02/2024



STATE OF WEST VIRGINIA
DEPARTMENT OF MINES
OIL AND GAS DIVISION

NOTICE OF INTENTION TO PLUG AND ABANDON WELL

(REQUIRED BY SECTION 9, ARTICLE 4, CHAPTER 22 OF THE CODE)

TO THE DEPARTMENT OF MINES,
Charleston, W. Va.

No Commercial Coal

Coal Operator

PIP PETROLEUM CORPORATION

Name of Well Operator

Address

1814 Seventh St., Parkersburg, W. Va.

Complete Address

Coal Owner

April 13, 1966

Date

Address

WELL TO BE ABANDONED

Butler District

Ernest Hall

Lease or Property Owner

Wayne County

Wayne, West Virginia

Address

Well No. 2

Ernest Hall Farm

Inspector to be notified KENNETH BUTCHER, RFD #1
BARBOURSVILLE, WEST VIRGINIA

Telephone Number RE-6-1933

Gentlemen:— 24 HOURS IN ADVANCE OF PLUGGING

The undersigned well operator is about to abandon the above described well and will commence **immediately upon approval of Plugging Permit.**


the work of plugging and abandoning said well on the date inspector is notified (which date shall not be less than five days after the day on which this notice so mailed is received, or in due course should be received by the Department of Mines).

This notice is given you in order that your respective representatives may be present at the plugging and filling of said well. You are further notified that whether you are represented or not represented the undersigned will proceed on that date, or shortly thereafter, to plug and fill said well in the manner required by Section 10, Article 4, Chapter 22 of the Code and given in detail on the reverse side of this notice, in "Work Order."

This notice is being mailed by registered mail to each of you at the above addresses on the above date.

Very truly yours,

Raymond G. Loper
By: Raymond G. Loper
Well Operator
PIP Petroleum Corp.

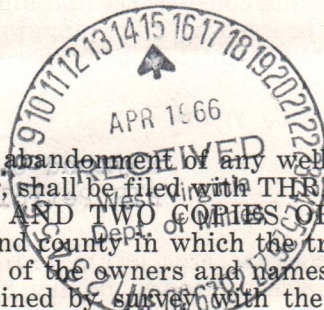

NOTE: Upon the abandonment of any well drilled prior to June 1, 1929, a plat prepared by a registered engineer, shall be filed with **THREE COPIES OF APPLICATION, (OG-9) AND "WORK ORDER" AND TWO COPIES OF THE WELL RECORD, (OG-10).** The map must show the district and county in which the tract of land is located, the name and acreage of same, the name or names of the owners and names of adjacent tracts and the location of the well to be abandoned, determined by survey with the courses and distances of such well from two permanent points or landmarks on said tract.

02/02/2024

NOTE: In case plugging is not commenced within four months from the date of permit, same shall expire and be of no further force or effect.

NOTE: PERMIT IS NOT TRANSFERABLE.

WAY-997-P

Permit Number

STATE OF WEST VIRGINIA
DEPARTMENT OF MINES
OIL AND GAS DIVISION

*Miss Phillips
for recording
6-28-66
MS*

AFFIDAVIT OF PLUGGING AND FILLING WELL

AFFIDAVIT SHOULD BE MADE IN TRIPPLICATE, ONE COPY MAILED TO THE DEPARTMENT, ONE COPY TO BE RETAINED BY THE WELL OPERATOR AND THE THIRD COPY (AND EXTRA COPIES IF REQUIRED) SHOULD BE MAILED TO EACH COAL OPERATOR AT THEIR RESPECTIVE ADDRESSES.

<u>No Commercial Coal</u> COAL OPERATOR OR OWNER	<u>PIP PETROLEUM CORPORATION</u> NAME OF WELL OPERATOR
_____	<u>1814 Seventh St., Parkersburg, W. Va.</u> COMPLETE ADDRESS
_____	<u>June 17, 1966</u> WELL AND LOCATION
_____	<u>Butler</u> District
_____	<u>Wayne</u> County
<u>Ernest Hall</u> LEASE OR PROPERTY OWNER	<u>Well No. 2</u>
<u>Wayne,</u> ADDRESS	<u>Ernest Hall</u> Farm
<u>West Virginia</u> ADDRESS	
STATE INSPECTOR SUPERVISING PLUGGING	<u>Kenneth Butcher</u>


AFFIDAVIT

STATE OF WEST VIRGINIA,

County of Wayne } SS:

O. L. Hensworth and B. D. Kingery
being first duly sworn according to law depose and say that they are experienced in the work of plugging and filling oil and gas wells and were employed by PIP Petroleum Corporation, well operator, and participated in the work of plugging and filling the above well, that said work was commenced on the _____ day of _____, 19____, and that the well was plugged and filled in the following manner:

SAND OR ZONE RECORD FORMATION	FILLING MATERIAL	PLUGS USED SIZE & KIND	CASING	
			CSG PULLED	CSG LEFT IN
10 - 250	Non Porous Material			
250 - 254	Crushed Stone			
254 - 304	Cement Plug - Bridge 304 ft. thru coal			
935 - 940	Crushed Stone			
940 - 950	Cement Plug - Bridge at 950 ft.			
950 -1250	Non Porous Material			
1250 -1255	Crushed Stone			
1255 -1270	Cement Plug - Bridge at 1270 ft.			
1625 -1630	Crushed Stone			
1630 -1645	Cement Plug - Bridge at 1645 ft.			
1920 -1925	Crushed Stone			
1925 -1940	Cement Plug			
1940 -2080	Non Porous Material			
2080 -2085	Crushed Stone			
2085 -2100	Cement Plug - Bridge at 2100 ft.			
COAL SEAMS	Marker erected June 13, 1966.			
(NAME)		DESCRIPTION OF MONUMENT		
(NAME)		30 inches above surface and extend-		
(NAME)		ed 10 feet below surface. Sealed in		
(NAME)		cement, with "PIP PETROLEUM		
(NAME)		CORPORATION - WAY-997" permanently		

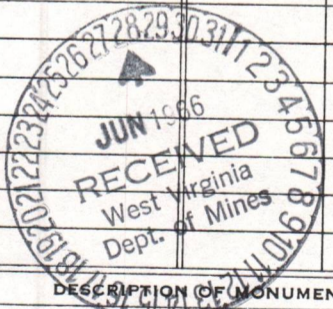

and that the work of plugging and filling said well was completed on the _____ day of _____, 1966.

And further deponents saith not.


Sworn to and subscribed before me this 23rd day of June, 1966.

O. L. Hensworth
B. D. Kingery 02/02/2024

Ellen Hensworth
Notary Public.

My commission expires:

May 18, 1976

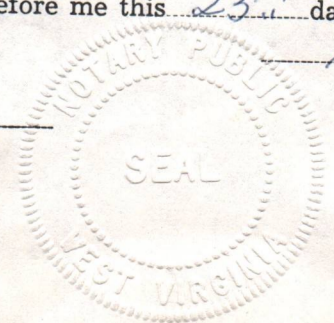

Permit No. WAY-997-P

AFFIDAVIT OF PLUGGING AND FILLING WELL

AFFIDAVIT SHOULD BE MADE IN TRIPlicate, one copy mailed to the REGISTRAR, one copy to be retained by the well operator and the third copy to be retained by the coal operator. Each copy should be retained in its original form and should be retained in its original form.

No Commercial Coal
Coal Operator or Owner

HIP PETROLEUM CORPORATION
Name of Well Operator

1914 Seventh St., Parkersburg, W. Va.
Complete Address

June 17, 1988
WELL AND LOCATION

Boiler
District

Wayne
Town

West Virginia
State Inspector supervising plugging
Kenneth Nichols

AFFIDAVIT


STATE OF WEST VIRGINIA

County, Wayne

O. J. Hensworth

and I, the undersigned, being first duly sworn according to law do depose and say that they are experienced in the work of plugging and filling oil and gas wells and were employed by HIP Petroleum Corporation well operator and participated in the work of plugging and filling the above well, that said work was commenced on the _____ day of _____, 19____, and that the well was plugged and filled in the following manner:

DEPTH OF WELL	PLUGGING MATERIAL	PLUGGING METHOD	REMARKS
10 - 250	Non Porous Material		
250 - 254	Crushed Stone		
254 - 304	Cement Plug - Bridge 304 ft. thru coal		
304 - 340	Crushed Stone		
340 - 350	Cement Plug - Bridge at 350 ft.		
350 - 1250	Non Porous Material		
1250 - 1255	Crushed Stone		
1255 - 1270	Cement Plug - Bridge at 1270 ft.		
1270 - 1285	Crushed Stone		
1285 - 1295	Cement Plug - Bridge at 1295 ft.		
1295 - 1325	Crushed Stone		
1325 - 1340	Cement Plug		
1340 - 2080	Non Porous Material		
2080 - 2085	Crushed Stone		
2085 - 2100	Cement Plug - Bridge at 2100 ft.		
2100 - 2100	Marker erected June 13, 1988.		

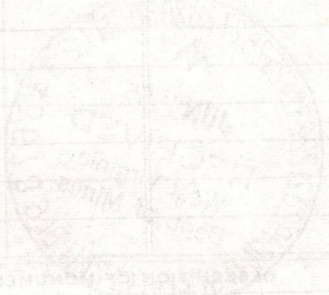

30 inches above surface and extend to 10 feet below surface. Sealed in cement, with "HIP PETROLEUM CORPORATION - WAY-307" permanently affixed.

and that the work of plugging and filling said well was completed on the _____ day of _____, 19____.

May 19 88



02/02/2024

STATE OF WEST VIRGINIA
DEPARTMENT OF MINES
OIL AND GAS DIVISION

INSPECTOR'S WELL REPORT

Permit No. Way-997 P

Oil or Gas Well _____
(KIND)


Company	CASING AND TUBING	USED IN DRILLING	LEFT IN WELL	PACKERS
<u>Pip Petral, Corp.</u>	Size			
<u>Parkersburg, WVA,</u>	16			Kind of Packer
<u>Ernest Hall</u>	13			
Well No. <u>2</u>	10			Size of
District <u>Butler</u> County <u>Wayne</u>	8 1/4			
Drilling commenced _____	6 5/8			Depth set
Drilling completed _____ Total depth _____	5 3/16			
Date shot _____ Depth of shot _____	3			Perf. top
Initial open flow _____ /10ths Water in _____ Inch	2			Perf. bottom
Open flow after tubing _____ /10ths Merc. in _____ Inch	Liners Used			Perf. top
Volume _____ Cu. Ft.				Perf. bottom
Rock pressure _____ lbs. _____ hrs.	CASING CEMENTED _____ SIZE _____ No. FT. _____ Date _____			
Oil _____ bbls., 1st 24 hrs.	NAME OF SERVICE COMPANY _____			
Fresh water _____ feet _____ feet	COAL WAS ENCOUNTERED AT _____ FEET _____ INCHES			
Salt water _____ feet _____ feet	_____ FEET _____ INCHES _____ FEET _____ INCHES			
	_____ FEET _____ INCHES _____ FEET _____ INCHES			

Drillers' Names _____

Remarks: _____

Final inspection has been made.

7-7-66
DATE

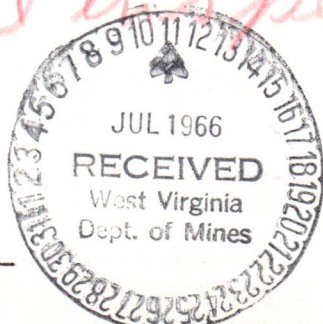

K.E. Butcher
DISTRICT WELL INSPECTOR



State of West Virginia

Department of Mines

Oil and Gas Division

Charleston 5

July 12, 1966

W. F. EIGENBROD
DIRECTOR

GURMER WAMOCK
DEPUTY DIRECTOR

Pip Petroleum, Inc.
1814 Seventh Street
Parkersburg, West Virginia 26102

In Re: Permit WAY-997-P
Farm Ernest Hall
Well No. 2
District Butler
County Wayne

Gentlemen:


The final inspection report for your well which is described above has been received in our office.

Please be advised that the well, which is covered by the above permit number, has been released under your Blanket Bond.

Yours very truly,

Gurmer Wamock
Deputy Director
OIL AND GAS DIVISION

02/02/2024

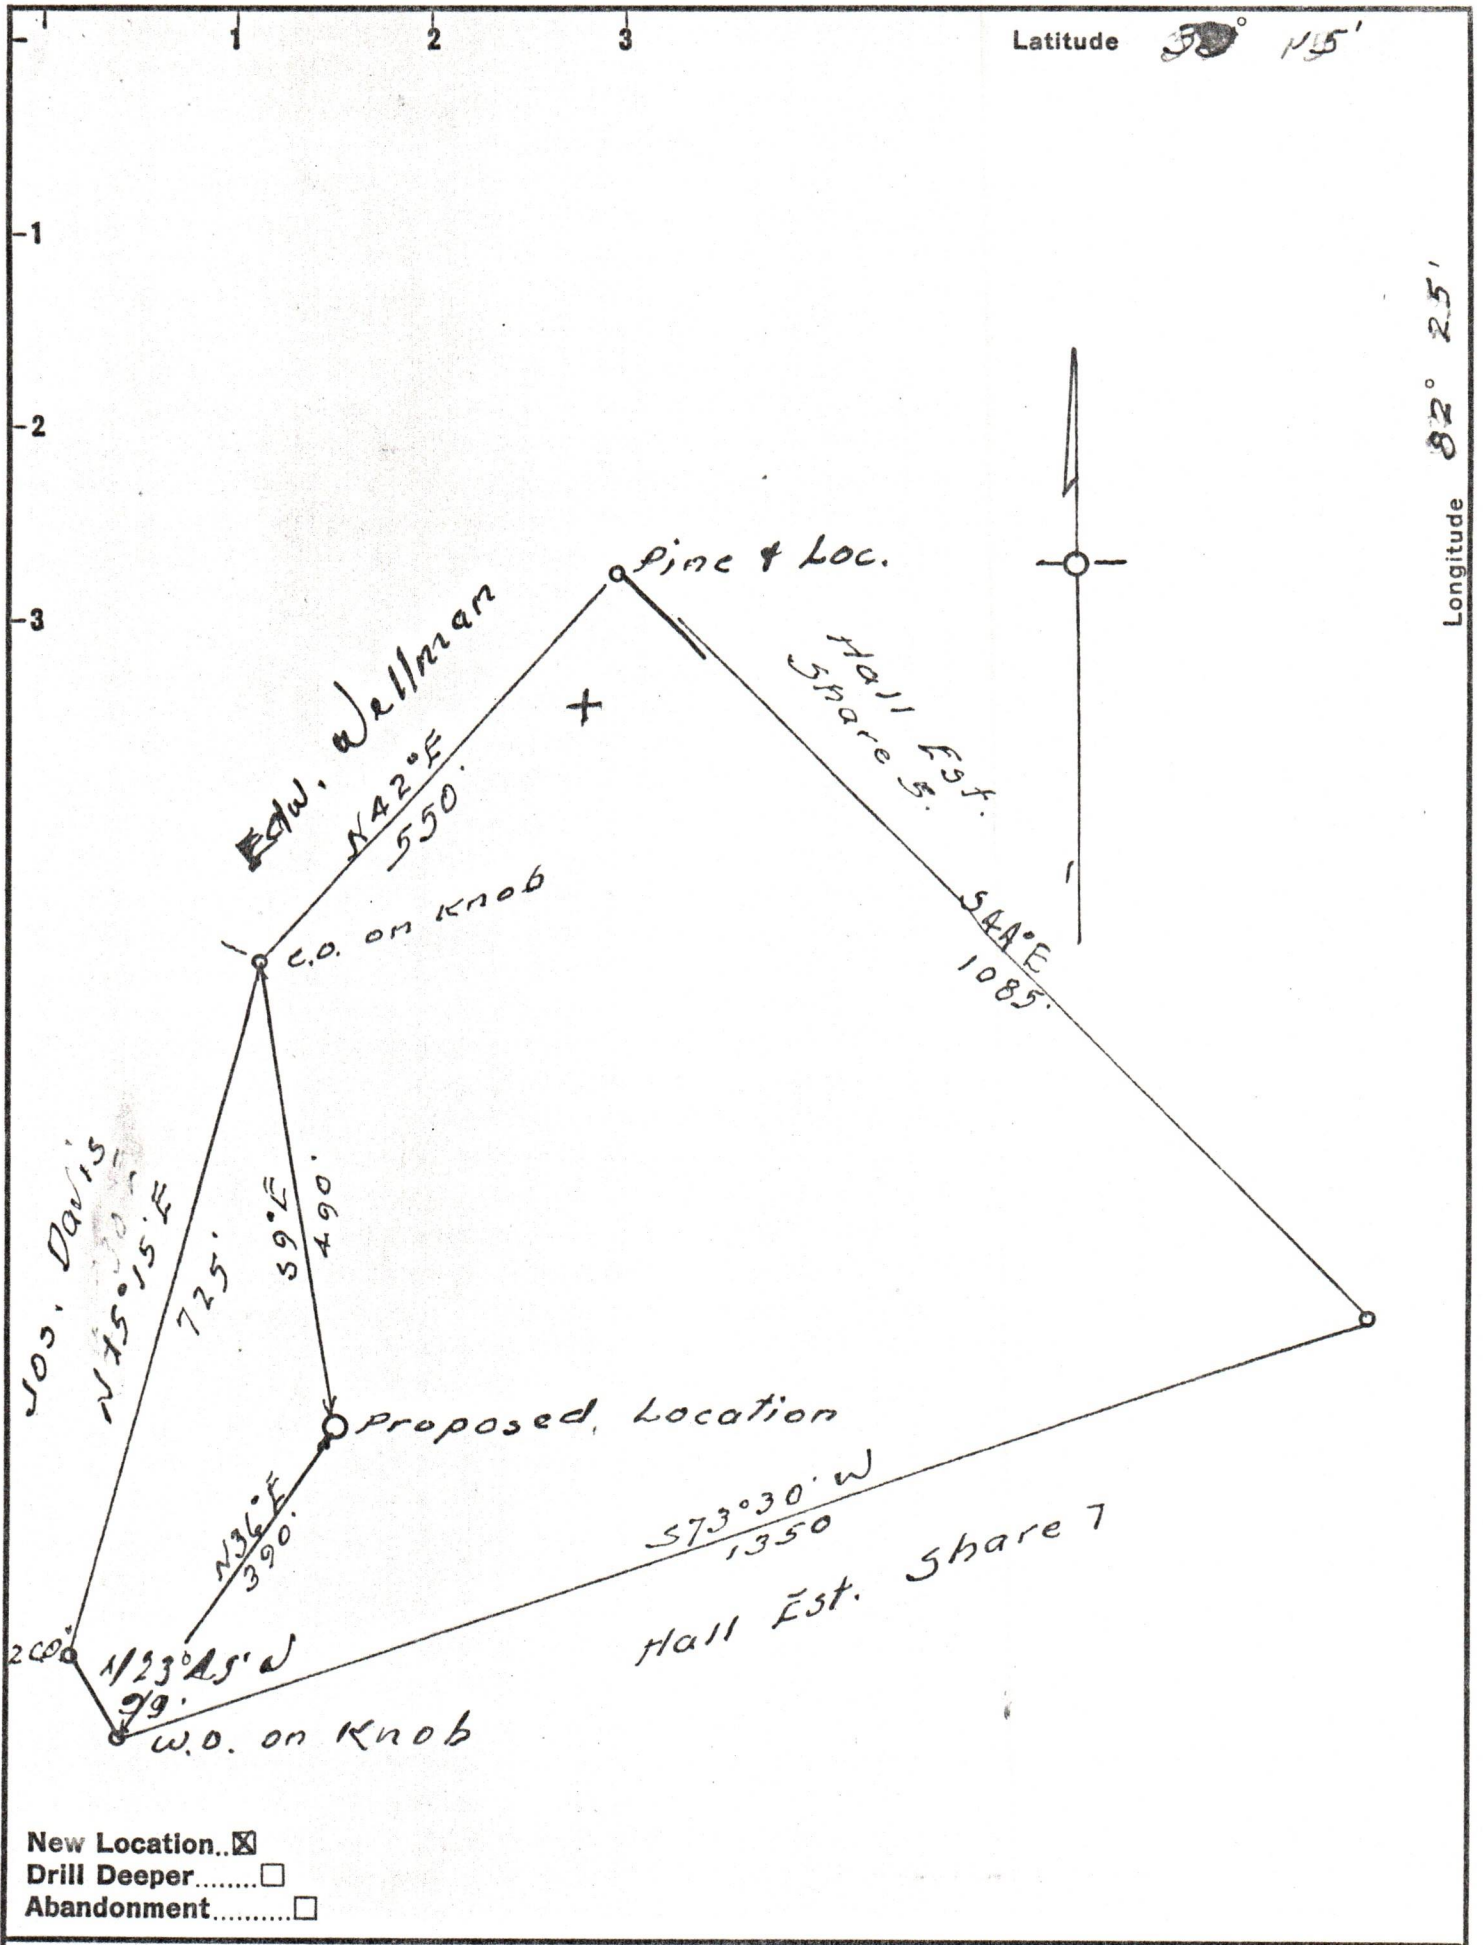

New Location..
 Drill Deeper.....
 Abandonment.....

Company Clifford Mills
 Address Wayne, W. Va.
 Farm Ernest Hall
 Tract _____ Acres 19 Lease No. _____
 Well (Farm) No. 2 Serial No. _____
 Elevation (Spirit Level) 1001
 Quadrangle Wayne, W. Va.
 County Wayne District Butler
 Engineer Basil S. Burgess
 Engineer's Registration No. 469
 File No. _____ Drawing No. _____
 Date 2-10-56 Scale 1" = 200'

STATE OF WEST VIRGINIA
 DEPARTMENT OF MINES
 OIL AND GAS DIVISION
 CHARLESTON

WELL LOCATION MAP
 FILE NO. WAY-991 02/02/2024

+ Denotes location of well on United States Topographic Maps, scale 1 to 62,500, latitude and longitude lines being represented by border lines as shown.

- Denotes one inch spaces on border line of original tracing.