



STATE OF WEST VIRGINIA
DEPARTMENT OF MINES
OIL AND GAS DIVISION

NOTICE OF PROPOSED LOCATION OF OIL AND GAS WELL

To THE DEPARTMENT OF MINES,
Charleston, W. Va.

John Y. York
~~COAL OPERATOR OR COAL OWNER~~ not operated
309 Lock Lane,
Richmond Virginia.
ADDRESS

Webster Myers
NAME OF WELL OPERATOR
1614 Seventh Avenue
Huntington, W. Va.
COMPLETE ADDRESS

COAL OPERATOR OR COAL OWNER
John Y. York
ADDRESS

Feb. 23rd, 1961
PROPOSED LOCATION
Lincoln District

John Y. York
OWNER OF MINERAL RIGHTS
309 Lock Lane, Richmond, Va.
ADDRESS

Wayne County
Well No. 1 38° 05' 82° 25' & 590'
John Y. York Farm

GENTLEMEN:

The undersigned well operator is entitled to drill upon the above named farm or tract of land for oil and gas, having fee title thereto, (or as the case may be) under grant or lease dated April 25th, 1953, made by Marian Burgess Leach et. al., to Owens-Illinois Gas Co., and recorded on the 11th day of August, 1953, in the office of the County Clerk for said County in Book 43, page ?

The enclosed plat was prepared by a competent engineer and shows the proposed location of a well to be drilled for oil and gas by the undersigned well operator on the farm and in the Magisterial District and County above named, determined by survey and courses and distances from two permanent points, or land marks.

The undersigned well operator is informed and believes there are no coal operators operating beds of coal beneath said farm or tract of land on which said well is located, or within 500 feet of the boundaries of the same, who have mapped their workings and filed their maps as required by law, excepting the coal operators or coal owners (if any) above named as addressees.

The above named coal operators or coal owners (if any) are notified that any objections they may desire to make to such proposed location, or which they are required to make by Section 3 of said Code, if the drilling of a well at said proposed location will cause a dangerous condition in or about their respective coal mines, must be received by, or filed with the Department of Mines within ten* days from the receipt of a copy of this notice and accompanying plat by said Department. Said coal operators are further notified that forms for use in making such objections will be furnished to them by the Department of Mines promptly on request and that all such objections must set forth as definitely as is reasonably possible the ground or grounds on which such objections are based and indicate the direction and distance the proposed location should be moved to overcome same.

(The next paragraph is to be completed only in Department's copy.)

Copies of this notice and the enclosed plat were mailed by registered mail, or delivered to the above named coal operators or coal owners at their above shown respective address _____ day _____ before, or on the same day with the mailing or delivery of this copy to the Department of Mines at Charleston, West Virginia.

Very truly yours,

Webster Myers
WELL OPERATOR
1614 Seventh Avenue
STREET
Huntington
CITY OR TOWN
West Virginia.
STATE

Address of Well Operator }



10/27/2023

*Section 3 If no such objections be filed or be found by the department of mines, within said period of ten days from the receipt of said notice and plat by the department of mines, to said proposed location, the department shall forthwith issue to the well operator a drilling permit reciting the filing of such plat, that no objections have been made by the coal operators to the location, or found thereto by the department, and that the same is approved and the well operator authorized to proceed to drill at said location.

WAY-1344

1344

PERMIT NUMBER



DEPARTMENT OF MINES
AND GEOLOGICAL SURVEY

NOTICE OF PROPOSED LOCATION OF OIL AND GAS WELLS

Webster Myers 1014 Seventh Avenue Huntington, W. Va.	not operated	John Y. York 309 Lock Lane, Richmond Virginia.
--	--------------	--

Feb. 23rd 61	Lincoln	
-----------------	---------	--

John Y. York 309 Lock Lane, Richmond, Va.		John Y. York
---	--	--------------

April 25th, 1933	Owens-Illinois Gas Co.	John Y. York
------------------	------------------------	--------------

August, 1933		43
--------------	--	----

[Faint, mostly illegible text, likely bleed-through from the reverse side of the page.]

Webster Myers
1014 Seventh Avenue
Huntington
West Virginia.

10/27/2023

March 11, 1961

Mr. Webster Myers
1614 Seventh Avenue
Huntington, West Virginia

Dear Mr. Myers:

Enclosed is Permit WAY-1344 for drilling Well
No. 1 on John Y. York Farm, Lincoln District, Wayne County.

Please post one copy of permit at the well site
and send us two copies of the well record when drilling is
completed.

Please note the enclosed directive regarding
casing of oil and gas wells.

Very truly yours,

CRAWFORD L. WILSON
Director
DEPARTMENT OF MINES

Assistant Director
OIL AND GAS DIVISION

MG/m
enclosures
cc Mr. R. C. Tucker, Assistant
State Geologist

Oil and Gas Inspector

10/27/2023



STATE OF WEST VIRGINIA
DEPARTMENT OF MINES
OIL AND GAS DIVISION

Quadrangle WAYNE
Permit No. 1344

WELL RECORD

Oil or Gas Well Gas
(KIND)

Company Webster Myers
Address 1614 - 7th Ave.
Farm John Y. York Acres 170
Location (waters) Lost Creek
Well No. 1 Elev. 590
District Lincoln County Wayne
The surface of tract is owned in fee by Maxwell Maynard
Address _____
Mineral rights are owned by M.B. Leach & Chycons
Address _____

Drilling commenced March 27 1961
Drilling completed April 12 1961
Date Shot - From - To -
With _____
Open Flow 14 /10ths Water in 2 inch Natural Inch
/10ths Merc. in _____ Inch
Volume 160,000 Cu. Ft.
Rock Pressure 275 lbs. 48 hrs.
Oil _____ bbls., 1st 24 hrs.
WELL ACIDIZED _____
WELL FRACTURED _____

Casing and Tubing	Used in Drilling	Left in Well	Packers
Size			
16			Kind of Packer <u>Wall</u>
13			<u>& Anchor</u>
10	<u>22</u>	<u>22</u>	Size of <u>6 5/8 I.D.</u>
8 3/4	<u>184</u>	<u>184</u>	
6 5/8	<u>620</u>	<u>620</u>	Depth set <u>610</u>
5 3/16			
3			Perf. top _____
2			Perf. bottom _____
Liners Used			Perf. top _____
<u>1 inch</u>		<u>620</u>	Perf. bottom _____

CASING CEMENTED	SIZE	No. Ft.	Date
COAL WAS ENCOUNTERED AT _____ FEET _____ INCHES			

RESULT AFTER TREATMENT _____

ROCK PRESSURE AFTER TREATMENT _____

Fresh Water _____ Feet Salt Water _____ Feet

Formation	Color	Hard or Soft	Top	Bottom	Oil, Gas or Water	Depth	Remarks
Surface			0	10			
Slate			10	60			
Sand			60	95	Water		hole full
Slate			95	150			
Sand			150	170			
Slate			170	180			
Sand			180	370			
Slate			370	440			
Sand			440	490			
Sand (salt water)			490	545	Water		Salty
Sand			545	575			
Slate			575	605			
Shell			605	610			
Sand			610		Water & Gas	615	Salt water 5gal. per hr. 160,000 m.c.f Gas
Total Depth			620				



10/27/2023

PARTICIPANTS:

DATE: Dec 1 1981

BUYER-SELLER CODE

WELL OPERATOR: Franklin Adkins

000131

FIRST PURCHASER: Industrial Gas Corp

009283

OTHER: _____

W. Va. Department of Mines, Oil & Gas Division
 WELL DETERMINATION FILE NUMBER
81-08-26 -108-099-1344
 Use Above File Number on all Communications
 Relating to Determination of this Well

Checked MS

Qualifies JG Huggins

CHECK EACH ITEM AS COMPLETE OR NOTE WHAT IS MISSING

ITEM NO.

- 1. FERC -121 Items not completed - Line No. _____
- 2. IV-1 Agent Franklin Adkins
- 3. IV-2 Well Permit _____
- 4. IV-6 Well Plat
- 5. IV-35 Well Record Drilling Deepening _____
- 6. IV-36 Gas-Oil Test: Gas Only Was Oil Produced? Ratio
- 7. IV-39 Annual Production 1 years
- 8. IV-40 90 day Production 91 Days off line: _____
- 9. IV-48 Application for certification. Complete?
- 10-17. IV Form 51 - 52 - 53 - 54 - 55 - (56) - 57 - 58 Complete? Affidavit Signed
- 18-28. Other: Survey _____ Logs _____ Geological Charts _____
 Structure Map _____ 1: 4000 Map _____ Well Tabulations _____
 Gas Analyses _____
- (5) Date commenced: 3-27-61 Date completed 4-12-61 Deepened _____
- (5) Production Depth: 1120
- (5) Production Formation: Sand
- (5) Final Open Flow: 160 MCF
- (5) After Frac. R. P. 225 # 48 hrs.
- (6) Other Gas Test: _____
- (7) Avg. Daily Gas from Annual Production: $\frac{1989}{365} = 5.4$ MCF No Oil
- (8) Avg. Daily Gas from 90-day ending w/1-120 days $\frac{543}{91} = 5.97$ MCF No Oil
- (8) Line Pressure: 60 # PSIG from Daily Report
- (5) Oil Production: _____ From Completion Report _____
- 10-17. Does lease inventory indicate enhanced recovery being done No
- 10-17. Is affidavit signed? Notarized? 10/27/2023
- Does official well record with the Department confirm the submitted information? yes
- Additional information _____ Does computer program confirm? _____
- Has Determination Objected to _____ By Whom? _____

Describe the search made of any records listed above:

Records are in our files.

Are you aware of any other information which would tend to be inconsistent with the information specified above? Yes No . If yes, indicate the type and source of the information.

AFFIDAVIT

I, Franklin Adkins, having been first sworn according to law, state that I have caused to be made a diligent search of those records hereinbefore indicated in the manner herein described, that the information contained in this document is true and accurate and that on the basis of the records and examinations hereinbefore described, and to the best of my information, knowledge and belief, the well for which this certification is sought qualifies as a stripper well.

Franklin Adkins

STATE OF WEST VIRGINIA,

COUNTY OF Cabell, TO WIT:

I, Kenneth Davis, a Notary Public in and for the state and county aforesaid, do certify that Franklin Adkins, whose name is signed to the writing above, bearing date the 21 day of August, 1981, has acknowledged the same before me, in my county aforesaid

Given under my hand and official seal this 21 day of August, 1981.

My term of office expires on the 4 day of June, 1983.

[NOTARIAL SEAL]

Kenneth Davis
Notary Public

10/27/2023

STATE OF WEST VIRGINIA
DEPARTMENT OF MINES, OIL AND GAS DIVISION

Date August 21, 1981

Operator's Well No. 1
API Well No. 47 - 099-02-1344 - 0000
State County Permit

WELL CLASSIFICATION FORM

STRIPPER GAS WELL
NGPA Section 108

DESIGNATED AGENT Franklin Adkins
ADDRESS P. O. Box 68
Ona, W.Va. 25545

WELL OPERATOR Franklin Adkins
ADDRESS P. O. Box 68
Ona, W.Va.
GAS PURCHASER Industrial Gas Corp.
ADDRESS P. O. Box 1473
Charleston, W. Va. 25325

LOCATION: Elevation 590
Watershed Lost Creek
Dist. Lincoln County Wayne Quad Radnor
Gas Purchase Contract No.
Meter Chart Code 460
Date of Contract 1961

* * * * *

Provide a complete inventory of the lease and production equipment used for the well for the previous 24 months or, if less than 24 months, the period the well has been in production. Include a complete list of equipment or processes used in connection with recognized enhanced recovery techniques during completion or production. (Attach separate sheets, if necessary.)

4 1/2 Inch Casing, 4x2 Inch Swedge, 2x1 Inch , 2 Inch Valves, 2 Inch unions, drips.
(Standard well Head and Connections)

List all records reasonably available to you which contain information relevant to a determination of eligibility (including production records, B&O Tax Records and royalty payment records) and indicate the location of such records:

Production records. 1614-7th Ave, Huntington, W. Va.

IV-39-WC

STATE OF WEST VIRGINIA
DEPARTMENT - MINES
DIVISION - OIL AND GAS

YEAR 1980

API 099-1344	FARM Leach-Lycans	COUNTY Wayne	AVG: FLOW PRESSURE: 60	SHUT-IN PRESSURE N/A	TOTALS							
GAS MCF	---	---	203	155	169	163	164	181	GAS	1035		
OIL BBL	J- ---	F- ---	M- ---	A- ---	J- ---	A- 0	S- 0	0- 0	N- 0	D- 0	OIL	0
DAYS ON LINE	---	---	---	---	---	31	31	30	31	30	31	184

YEAR 1981

API 099-1344	FARM Leach-Lycans	COUNTY Wayne	AVG: FLOW PRESSURE: 60	SHUT-IN PRESSURE N/A	TOTALS							
GAS MCF	147	118	146	180	161	202	---	---	---	---	GAS	954
OIL BBL	J- ---	F- ---	M- ---	A- ---	J- ---	A- ---	S- 0	0- 0	N- ---	D- ---	OIL	181
DAYS ON LINE	31	28	31	30	31	30	---	---	---	---	---	---

SUMMARIZATION SCHEDULE
Section 271. 804 (b)


In accordance with Section 271.804 (b) please list all other wells which are to be used in determining this well classification under Part 271 Subpart H.

API NUMBERS	099-1344
	099-1319
	099-1403
	099-1411
	099-1465

10/27/2023

REPORT DATE Aug. 21, 1981

OPERATOR Franklin Adkins

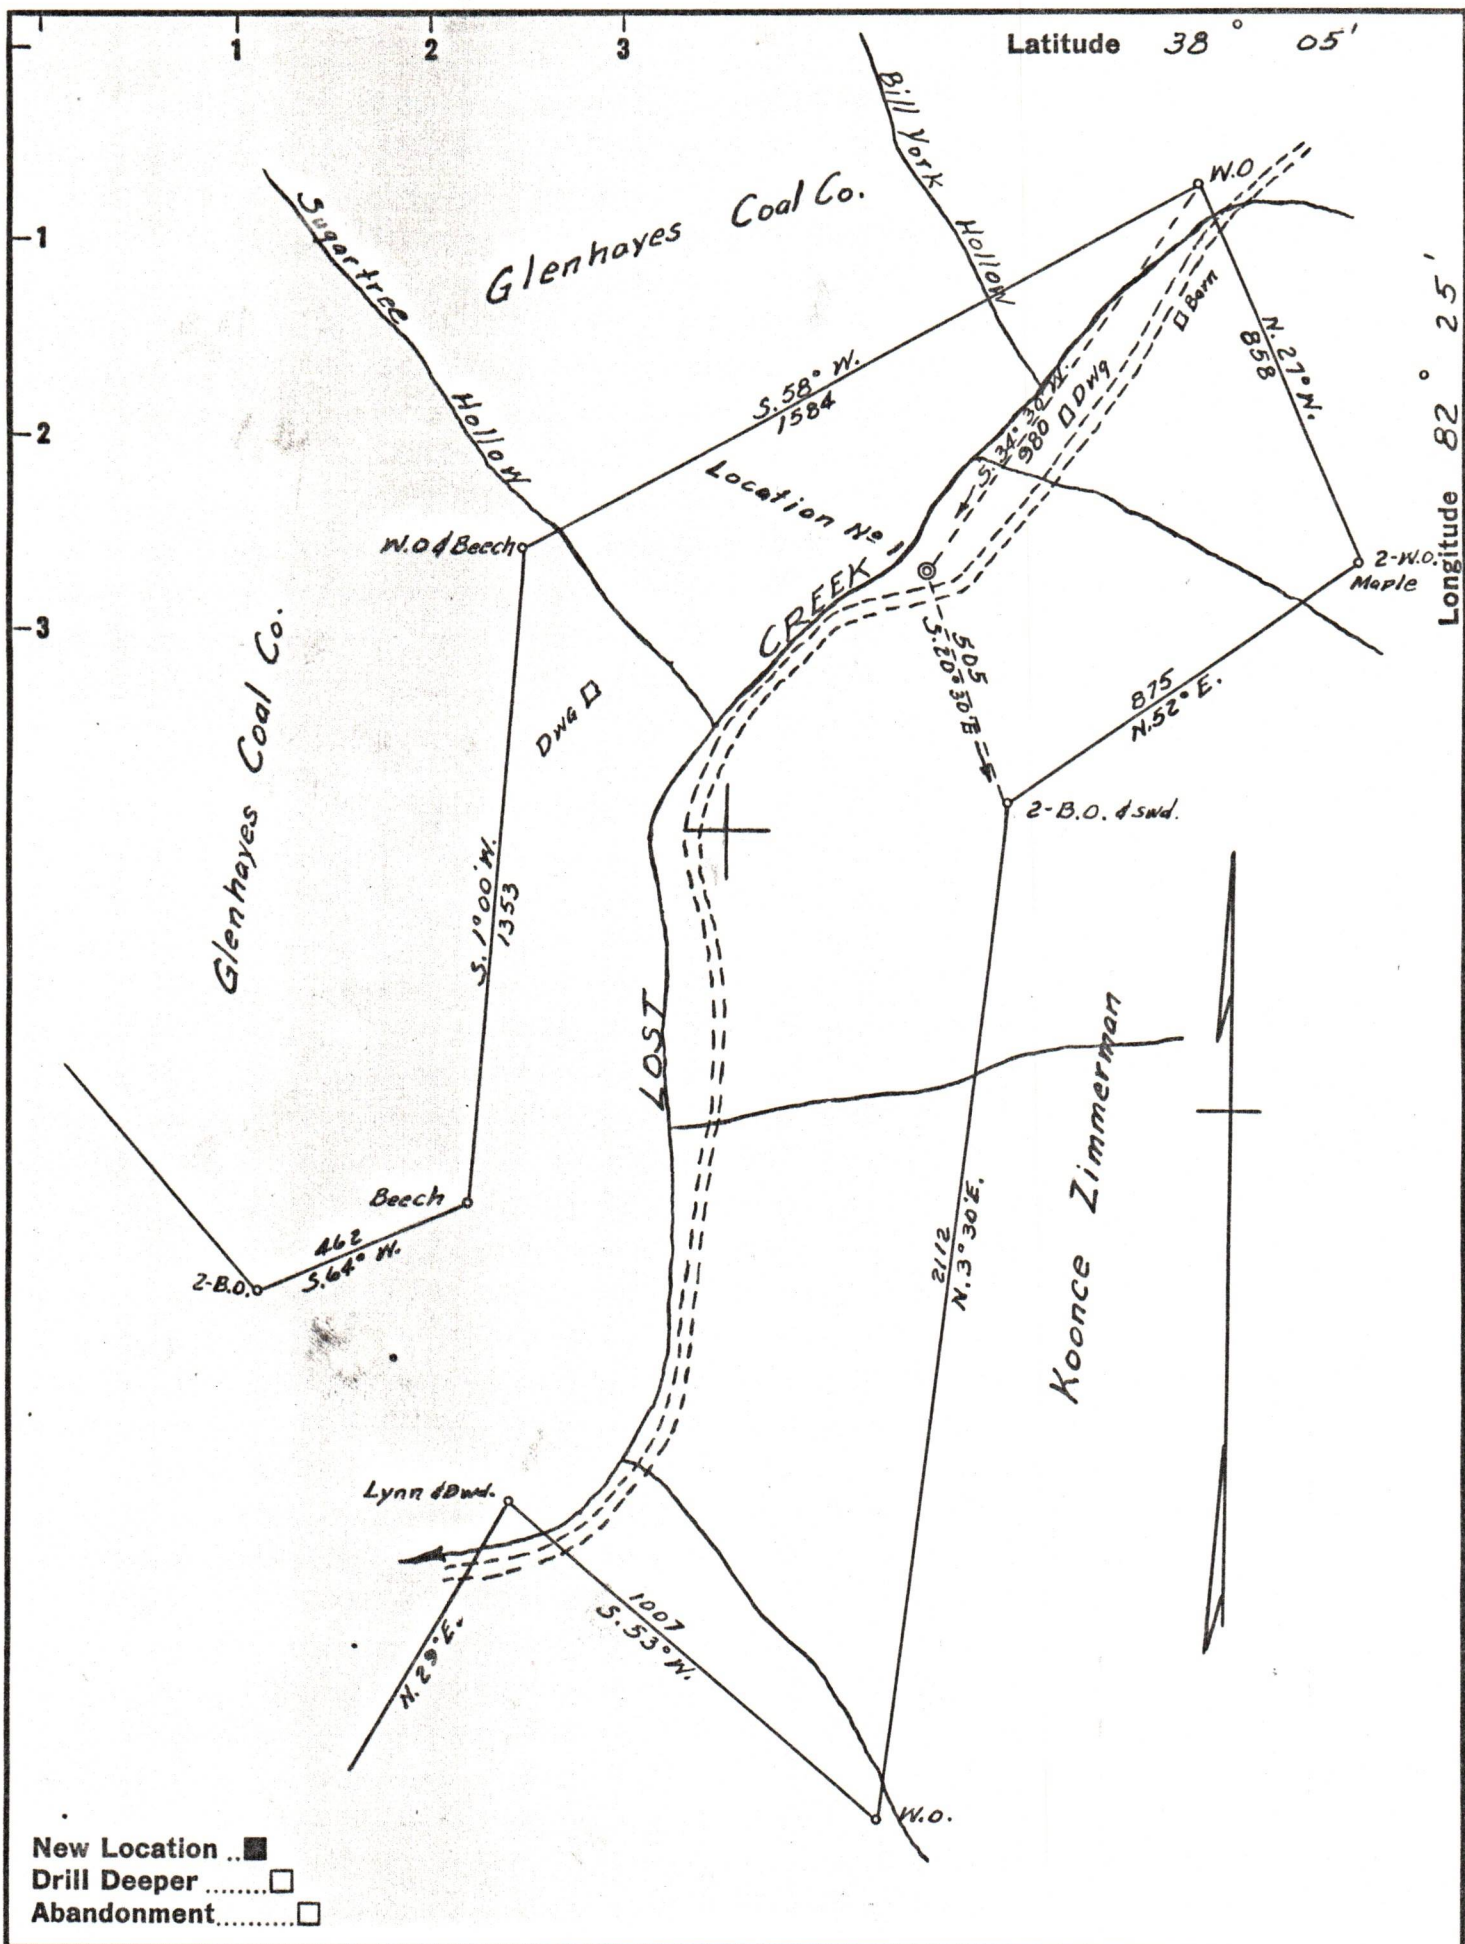

Company WEBSTER MYERS
 Address HUNTINGTON, W. VA.
 Farm JOHN Y. YORK
 Tract _____ Acres 170 Lease No. _____
 Well (Farm) No. 1 Serial No. _____
 Elevation (Spirit Level) 590
 Quadrangle WAYNE
 County WAYNE District LINCOLN
 Engineer A. C. Ewing
 Engineer's Registration No. 309
 File No. _____ Drawing No. _____
 Date 2-23-61 Scale 1"=400'

STATE OF WEST VIRGINIA
 DEPARTMENT OF MINES
 OIL AND GAS DIVISION
 CHARLESTON

WELL LOCATION MAP
 FILE NO. WAY-1344 10/27/2023

+ Denotes location of well on United States Topographic Maps, scale 1 to 62,500, latitude and longitude lines being represented by border lines as shown.

- Denotes one inch spaces on border line of original tracing.