



STATE OF WEST VIRGINIA
DEPARTMENT OF MINES
OIL AND GAS DIVISION

NOTICE OF PROPOSED LOCATION OF OIL AND GAS WELL

To THE DEPARTMENT OF MINES,
Charleston, W. Va.

COAL OPERATOR OR COAL OWNER _____
 NAME OF WELL OPERATOR Adkins Drilling Co.
 ADDRESS _____
 COMPLETE ADDRESS 3303-Monel Park, Huntington, W. Va.
 COAL OPERATOR OR COAL OWNER _____
 PROPOSED LOCATION Oct. 22, 1962
 ADDRESS _____
 District Stonewall
 County Wayne
 Well No. 1 38° 15'
82° 20' E. 845.0'
 Fanny Sanson Farm
80 acres
 OWNER OF MINERAL RIGHTS _____
 ADDRESS Route #1 Box 210-Sanaletts, W. Va.

GENTLEMEN:

The undersigned well operator is entitled to drill upon the above named farm or tract of land for oil and gas, having fee title thereto, (or as the case may be) under grant or lease dated April 18, 1962, made by Fanny and Frank Sanson to Adkins Drilling Co., and recorded on the 26th day of April, 1962, in the office of the County Clerk for said County in Book 53, page 5-1.

The enclosed plat was prepared by a competent engineer and shows the proposed location of a well to be drilled for oil and gas by the undersigned well operator on the farm and in the Magisterial District and County above named, determined by survey and courses and distances from two permanent points, or land marks.

The undersigned well operator is informed and believes there are no coal operators operating beds of coal beneath said farm or tract of land on which said well is located, or within 500 feet of the boundaries of the same, who have mapped their workings and filed their maps as required by law, excepting the coal operators or coal owners (if any) above named as addressees.

The above named coal operators or coal owners (if any) are notified that any objections they may desire to make to such proposed location, or which they are required to make by Section 3 of said Code, if the drilling of a well at said proposed location will cause a dangerous condition in or about their respective coal mines, must be received by, or filed with the Department of Mines within ten* days from the receipt of a copy of this notice and accompanying plat by said Department. Said coal operators are further notified that forms for use in making such objections will be furnished to them by the Department of Mines promptly on request and that all such objections must set forth as definitely as is reasonably possible the ground or grounds on which such objections are based and indicate the direction and distance the proposed location should be moved to overcome same.

(The next paragraph is to be completed only in Department's copy.)

Copies of this notice and the enclosed plat were mailed by registered mail, or delivered to the above named coal operators or coal owners at their above shown respective address _____ day _____ before, or on the same day with the mailing or delivery of this copy to the Department of Mines at Charleston, West Virginia.

Very truly yours,

Adkins Drilling Co.
By Chlen Adkins WELL OPERATOR
3303-Monel Park
STREET
Huntington
CITY OR TOWN
W. Va.
STATE



Address of Well Operator }

10/27/2023

*Section 3 If no such objections be filed or be found by the department of mines, within said period of ten days from the receipt of said notice and plat by the department of mines, to said proposed location, the department shall forthwith issue to the well operator a drilling permit reciting the filing of such plat, that no objections have been made by the coal operators to the location, or found thereto by the department, and that the same is approved and the well operator authorized to proceed to drill at said location.

8

1447

A-10

November 8, 1962
"Centennial '63"

Adkins Drilling Company
3303 Monel Park
Huntington, West Virginia

Att: Mr. Ohlen Adkins

Gentlemen:

Enclosed is Permit WAY-1447 for drilling Well
No. 1 on Fanny Sanson Lease, Stonewall District, Wayne
County.

Very truly yours,

Executive Secretary
OIL AND GAS DIVISION

GW/dd
enclosure

cc: Mr. Kenneth Butcher, Inspector

Mr. R. C. Tucker, Assistant
State Geologist

bc: Mr. C. E. Roberts, Deputy
Securities Commissioner

10/27/2023

A-11

January 7, 1963

Mr. Olen Adkins
Adkins Drilling Company
3303 Monel Park
Huntington, West Virginia

In Re: Permit WAY-1447

Dear Mr. Adkins:

We have not yet received your well record and copy of the pipe cementing record for the Fanny Sansom Well No. 1, Stonewall District, Wayne County.

You called me on January 3 and advised that you wanted to fill back the well to produce the Salt Sand gas and that the casing was cemented for 500 feet or thereabouts.

Forms OG-10 are enclosed.

Yours very truly,

Assistant Director
OIL AND GAS DIVISION

MG/sm
Enclosure

cc: Mr. Kenneth Butcher, Inspector

10/27/2023

12

January 28, 1963
"Centennial Year"

will record

Mr. Kenneth Butcher, Inspector
Oil and Gas Division
RFD No. 1
Barboursville, West Virginia

In Re: Permit WAY-1447

Dear Mr. Butcher:

Please refer to the enclosed copy of our letter of January 7 to Mr. Olen Adkins in regard to the Fanny Sansom Well No. 1.

We have not yet received the information on this well which Mr. Adkins advised would be sent to us January 4, 1963.

When you can, will you check on this for us?

Yours very truly,


Assistant Director
OIL AND GAS DIVISION

MG/sm

Enclosure

10/27/2023

Formation	Color	Hard or Soft	Top 9	Bottom	Oil, Gas or Water	Depth Found	Remarks
Red Rock			1830	1840			
slate			1840	1860			
Little Lime			1860	1880			
Big Lime			1880	1475	Show of Gas	1480	
Sand			1475	1481			
Red Rock			1481	1501			
Injun Sand			1501	1540	Show of Gas		
slate			1540	1560			
Total Depth				1860			

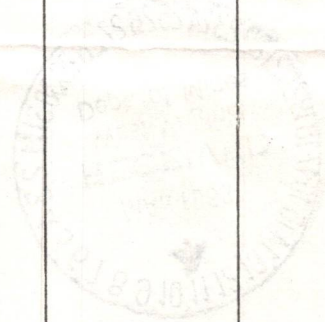

10/27/2023

Date 3/8/63, 19__
 APPROVED Culkin Drilling Co., Owner
 By O. Allen Adkins, Partner
 (Title)



STATE OF WEST VIRGINIA
DEPARTMENT OF MINES
OIL AND GAS DIVISION 9

Quadrangle Wayne, W. Va.

Permit No. WAY - 1447

WELL RECORD

Oil or Gas Well Gas
(KIND)

Company Adkins Drilling Company
Address 3303 Monel Park, Huntington, W. Va.
Farm Fanny Sanson Acres 80
Location (waters) Beech Fork
Well No. 1 Elev. 845.0
District Stonewall County Wayne
The surface of tract is owned in fee by Fanny Sanson
Same Address _____
Mineral rights are owned by Same
Address Same

Drilling commenced Oct. 20, 1962
Drilling completed Dec. 22, 1962
Date Shot _____ From _____ To _____
With _____

Open Flow 80 /10ths Water in 2 Inch
_____/10ths Merc. in _____ Inch
Volume 231 thousand Cu. Ft.
Rock Pressure Injun 800 lbs. _____ hrs.
Oil _____ bbls., 1st 24 hrs.
WELL ACIDIZED _____
WELL FRACTURED Jan. 9, 1963

Casing and Tubing	Used in Drilling	Left in Well	Packers
Size			Kind of Packer
16			<u>Hookwell</u>
13			Size of <u>4 inch</u>
10			Depth set <u>855</u>
8 1/4	<u>164 ft. 8" pulled out.</u>		Perf. top <u>880</u>
6 5/8	<u>1478 ft. 7" pulled</u>		Perf. bottom <u>855</u>
5 3/16	<u>1805 ft. 4" left.</u>		Perf. top <u>1606</u>
3	<u>1583 ft. 1 1/2" left</u>		Perf. bottom <u>1542</u>
2	<u>833 ft. 1" left</u>		
Liners Used			

CASING CEMENTED 4" cemented 1473ft. SIZE _____ No. Ft. 1/2/63 Date

COAL WAS ENCOUNTERED AT _____ FEET _____ INCHES
_____ FEET _____ INCHES _____ FEET _____ INCHES
_____ FEET _____ INCHES _____ FEET _____ INCHES

RESULT AFTER TREATMENT _____

ROCK PRESSURE AFTER TREATMENT _____

Fresh Water _____ Feet Salt Water _____ Feet


Formation	Color	Hard or Soft	Top	Bottom	Oil, Gas or Water	Depth	Remarks
Surface			0	10			
Slate			10	60	Water 40 ft. 3 bbls. per hr.		
Sand			60	90			
Slate			90	120			
Sand			120	160			
Slate			160	240			
Sand			240	335			
Slate			335	350			
Sand			350	390			
Slate			390	425			
Sand			425	455			
Slate			455	495			
Sand			495	525			
Slate			525	540			
Lime Shell			540	550			
Slate			550	570			
Sand			570	600			
Slate			600	678			
Broken Sand			678	690			
Slate			690	760			
Salt Sand			760	860	Gas at 805 to 819 12/10ths in 2 inch water		
Water Sand			860	880			
Salt Sand			880	1157	Water Sand 860 - 880		
Slate			1157	1171			
Red Rock			1171	1174			
Lime Shell			1174	1180			
Slate			1180	1190			
Red Rock			1190	1195			
Slate Shells			1195	1230			



10/27/2023



10/27/2023

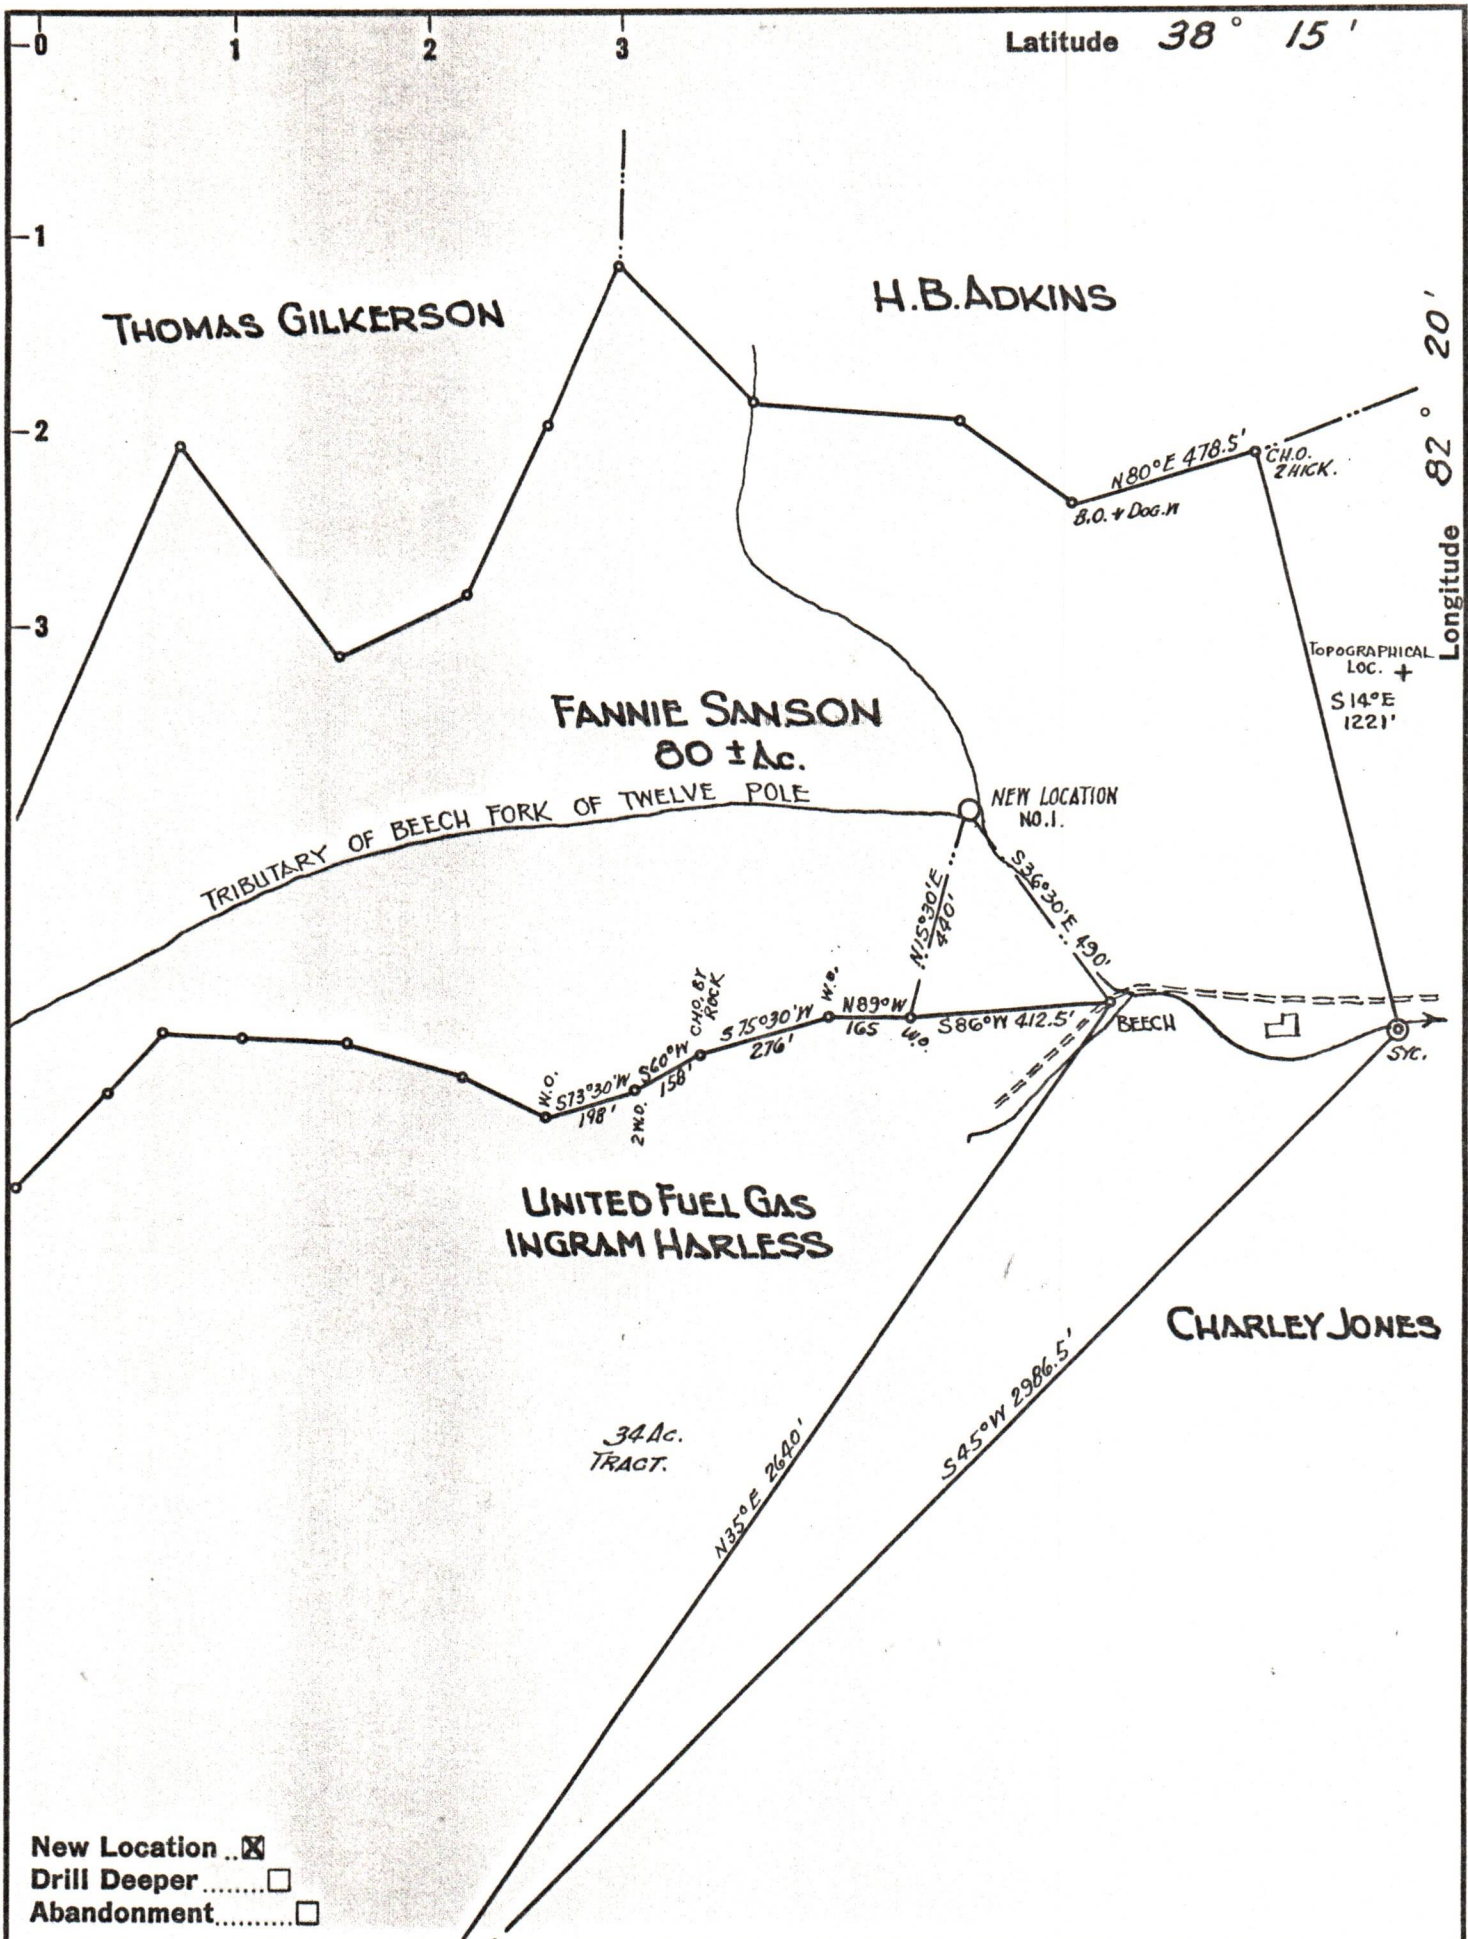

New Location
 Drill Deeper
 Abandonment

Company ADKINS DRILLING CO.
 Address HUNTINGTON, W. VA.
 Farm FANNIE SANSON
 Tract _____ Acres 80 Lease No. _____
 Well (Farm) No. 1 Serial No. _____
 Elevation (Spirit Level) 8450
 Quadrangle WAYNE, W. VA
 County WAYNE District STONEWALL
 Engineer Lawrence Wallace Jr.
 Engineer's Registration No. LAW. CO. ENGR. KY.
 File No. _____ Drawing No. 1962-43
 Date OCT. 19, 1962 Scale 1" = 400'

STATE OF WEST VIRGINIA
 DEPARTMENT OF MINES
 OIL AND GAS DIVISION
 CHARLESTON

WELL LOCATION MAP
 FILE NO. WAY-1477 10/27/2023

+ Denotes location of well on United States Topographic Maps, scale 1 to 62,500, latitude and longitude lines being represented by border lines as shown.
 - Denotes one inch spaces on border line of original tracing.