


9901933P

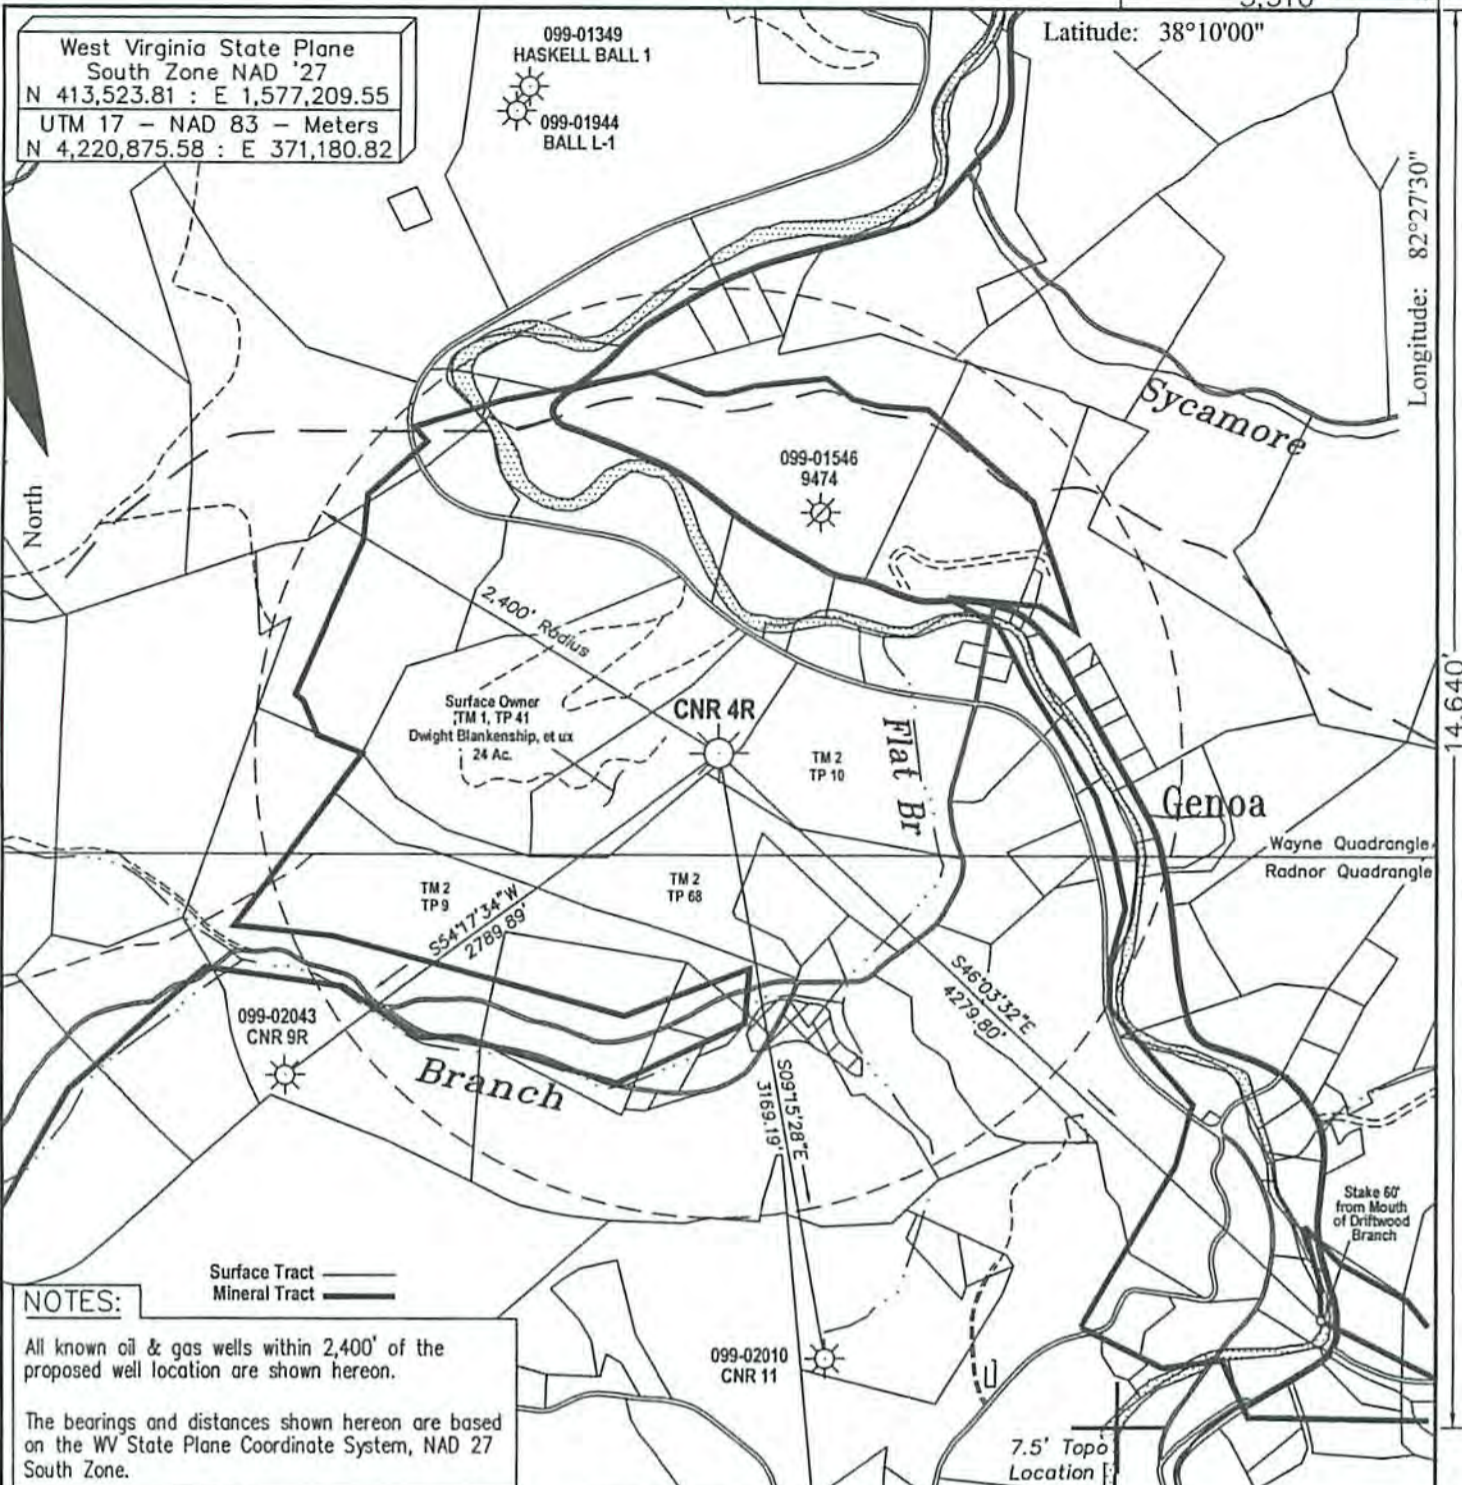

FILE #: _____
DRAWING #: cnr 4r
SCALE: 1" = 1000'
MINIMUM DEGREE OF ACCURACY: 1 : 12,729
PROVEN SOURCE OF ELEVATION: Global Positioning System (GPS)

I THE UNDERSIGNED, HEREBY CERTIFY THAT THIS PLAT IS CORRECT TO THE BEST OF MY KNOWLEDGE AND BELIEF AND SHOWS ALL THE INFORMATION REQUIRED BY LAW AND THE REGULATIONS ISSUED AND PRESCRIBED BY THE DEPARTMENT OF ENVIROMENTAL PROTECTION.

Signed: Don K. Cunningham
R.P.E.: _____ L.L.S.: 701

DON K. CUNNINGHAM
LICENSED
No. 701
STATE OF WEST VIRGINIA
PROFESSIONAL SURVEYOR

PLACE SEAL HERE

(+) DENOTES LOCATION OF WELL ON UNITED STATES TOPOGRAPHIC MAPS
WVDEP
OFFICE OF OIL & GAS
601 57TH STREET
CHARLESTON, WV 25304

RECEIVED
Office of Oil and Gas
DATE: April 1, 2014
OPERATOR'S WELL #: CNR 4R
API WELL #: 47 099 01933 P
STATE COUNTY PERMIT

Well Type: Oil Natural Gas Deep Gas Liquid Injection Storage Shallow



WATERSHED: West Fork of Twelvepole Creek ELEVATION: 871.33'
COUNTY/DISTRICT: Wayne / Lincoln QUADRANGLE: Wayne

SURFACE OWNER: Dwight Blankenship, et ux ACREAGE: 24
OIL & GAS ROYALTY OWNER: Columbia Natural Resources, Inc. ACREAGE: 1,385

LEASE #: 47-10411 DRILL CONVERT DRILL DEEPER REDRILL FRACTURE OR STIMULATE
PLUG OFF OLD FORMATION PERFORATE NEW FORMATION PLUG & ABANDON
CLEAN OUT & REPLUG OTHER CHANGE (SPECIFY): _____

TARGET FORMATION: _____ ESTIMATED DEPTH: _____
WELL OPERATOR Cabot Oil & Gas Corp. DESIGNATED AGENT Whitney Johnson
Address Five Penn Center West, Suite 401 Address P.O. Box 450
City Pittsburgh State PA Zip Code 15276 City Glasgow State WV Zip Code 25086

08/21/2015

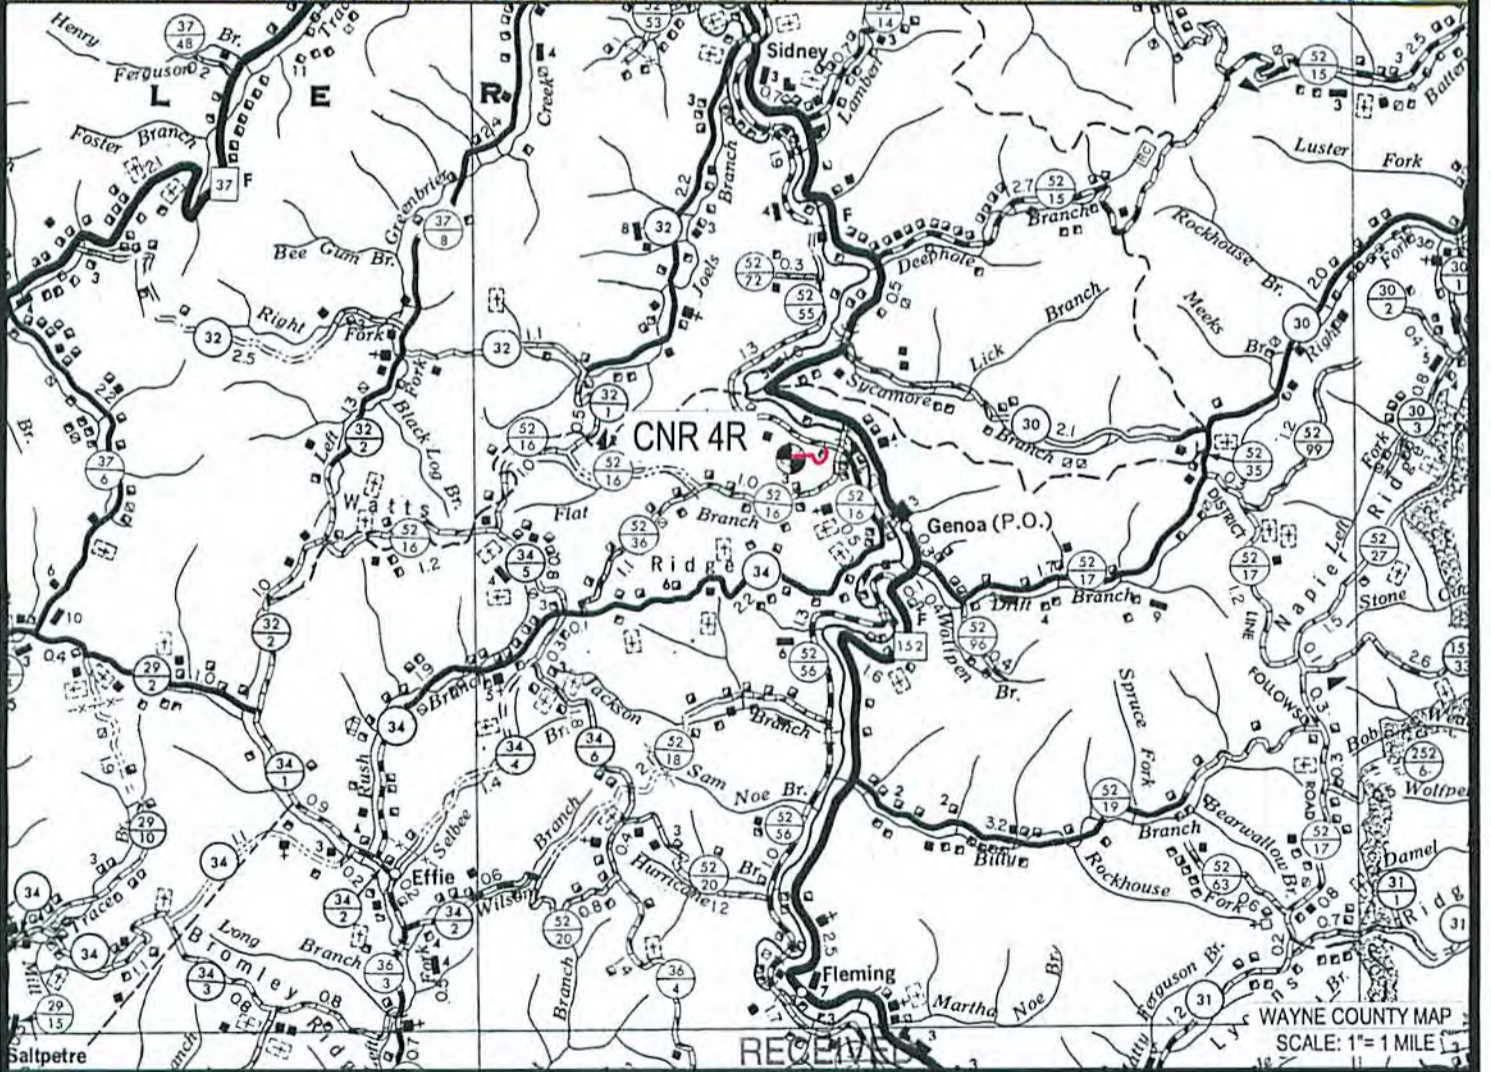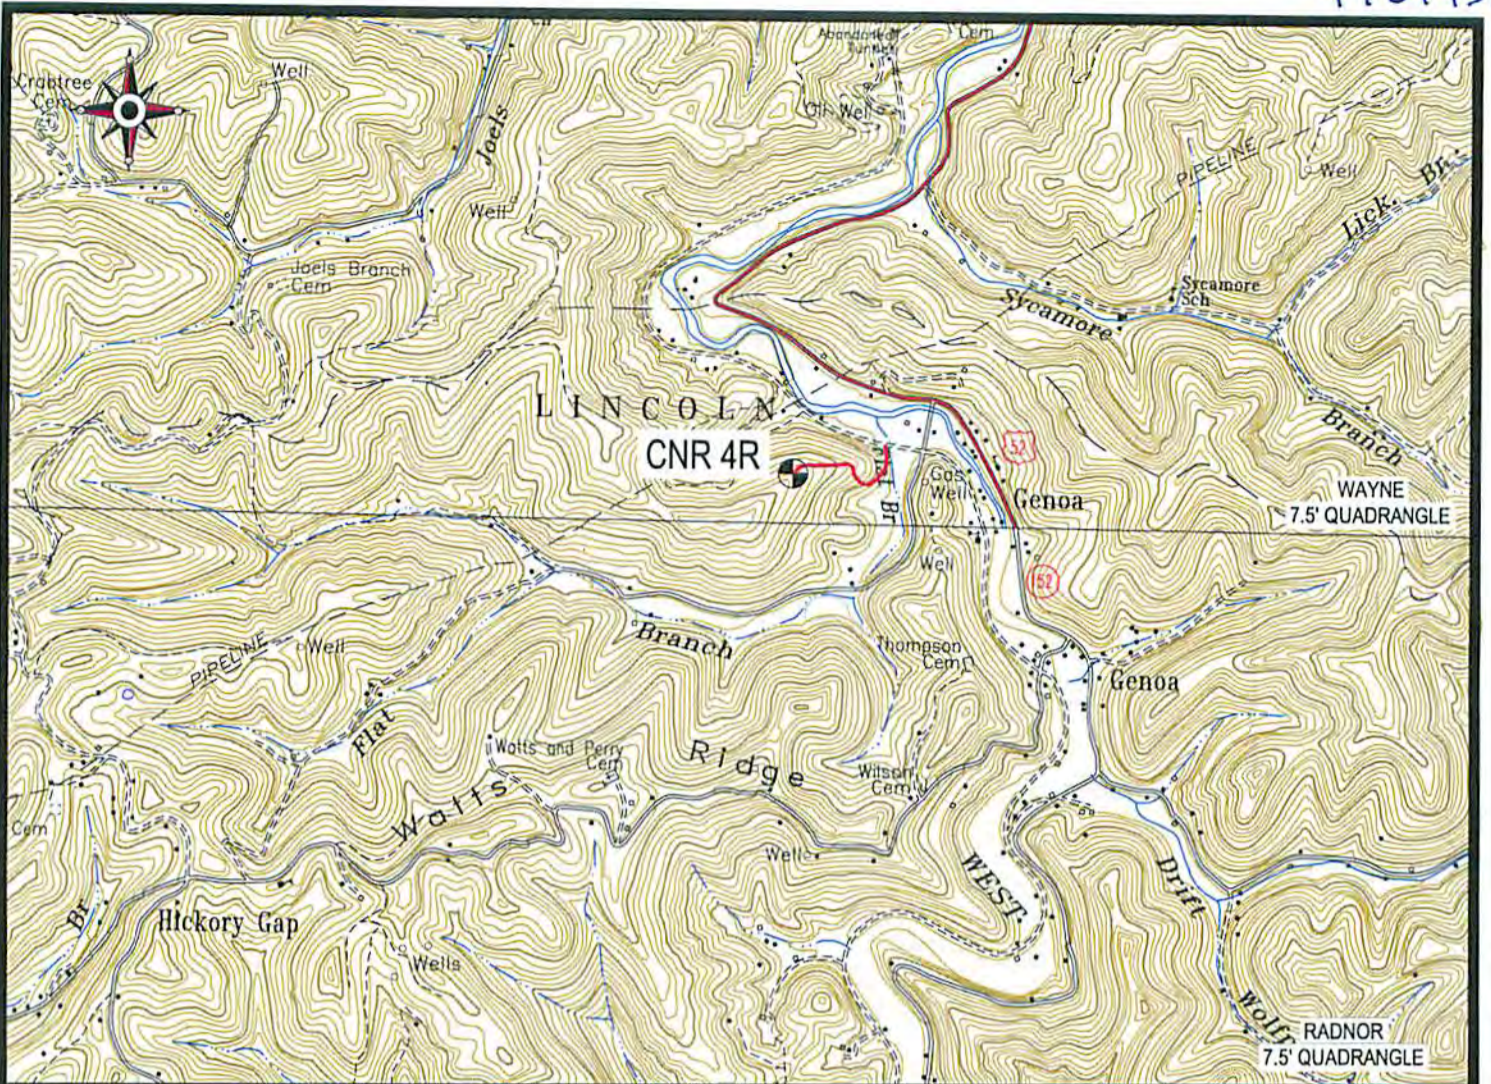

 Cabot Oil & Gas Corporation

Office of Oil and Gas

CNR 4R

JUL 22 2015

LOCATION MAP

08/21/2015



CUNNINGHAM

LAND SURVEYING & MAPPING SERVICES, LLC
 5213 STEPHEN WAY
 CROSS LANES, WEST VIRGINIA 25313
 VOICE (304) 561-4129 FAX (304) 776-0703
 E-MAIL ADDRESS DKCUNNINGHAM@SUDDENLINK.NET

LOCATED ON THE WATERS OF THE
 WEST FORK OF TWELVEPOLE CREEK
 LINCOLN DISTRICT, WAYNE COUNTY, WV
 WAYNE 7.5' QUADRANGLE

| | |
|-------------------------------|------------------|
| PROJECT NO. CABOT | DWG. CNR 4R |
| DATE: 04/01/14 | SCALE: AS NOTED |
| DRAWN BY: J. JONES | CHK'D BY: D.K.C. |
| FILE: C:\PROJECT FOLDER\CABOT | |