

NOTICE OF PROPOSED LOCATION OF OIL AND GAS WELL
(REQUIRED BY SECTION 2, CHAPTER 22, CODE 1931)
WEST VIRGINIA DEPARTMENT OF MINES
OIL AND GAS SECTION

To THE DEPARTMENT OF MINES,
Charleston, W. Va.

COAL OPERATOR OR COAL OWNER

ADDRESS

COAL OPERATOR OR COAL OWNER

ADDRESS

OWNER OF MINERAL RIGHTS

ADDRESS

Paul Amos Oil & Gas Co.
NAME OF WELL OPERATOR

Porters Falls W. Va.
COMPLETE ADDRESS

Oct. 6", 1937

PROPOSED LOCATION

Green District

Hetzel County

Well No. *One* *390 32'*
80' 46' *45 ac*

Amos Heirs Farm

notice not required

GENTLEMEN:

The undersigned well operator is entitled to drill upon the above named farm or tract of land for oil and gas, having fee title thereto, (or as the case may be) under grant or lease dated.....

January 2" 1937, made by *Amos Heirs*, to *Paul Amos*, and recorded on the.....day

of, in the office of the County Clerk for said County in Book....., page.....

The enclosed plat was prepared by a competent engineer and shows the proposed location of a well to be drilled for oil and gas by the undersigned well operator on the farm and in the Magisterial District and County above named, determined by survey and courses and distances from two permanent points, or land marks.

The undersigned well operator is informed and believes there are no coal operators operating beds of coal beneath said farm or tract of land on which said well is located, or within 500 feet of the boundaries of the same, who have mapped their workings and filed their maps as required by law, excepting the coal operators or coal owners (if any) above named as addressees.

The above named coal operators or coal owners (if any) are notified that any objections they may desire to make to such proposed location, or which they are required to make by Section 3 of said Code, if the drilling of a well at said proposed location will cause a dangerous condition in or about their respective coal mines, must be received by, or filed with the Department of Mines within ten* days from the receipt of a copy of this notice and accompanying plat by said Department. Said coal operators are further notified that forms for use in making such objections will be furnished to them by the Department of Mines promptly on request and that all such objections must set forth as definitely as is reasonably possible the ground or grounds on which such objections are based and indicate the direction and distance the proposed location should be moved to overcome same.

(The next paragraph is to be completed only in Department's copy.)

Copies of this notice and the enclosed plat were mailed by registered mail, or delivered to the above named coal operators or coal owners at their above shown respective address.....day.... before, or on the same day with the mailing or delivery of this copy to the Department of Mines at Charleston, West Virginia.

Very truly yours,

Paul Amos
WELL OPERATOR

Address of Well Operator }

Porters Falls STREET
West Virginia CITY OR TOWN
STATE

09/22/2023

*Section 3 If no such objections be filed, or be found by the department of mines, within said period of ten days from the receipt of said notice and plat by the department of mines, to said proposed location, the department shall forthwith issue to the well operator a drilling permit reciting the filing of such plat, that no objections have been made by the coal operators to the location, or found thereto by the department, and that the same is approved and the well operator authorized to proceed to drill at said location.



A-10

October 18, 1937

Paul Amos Oil & Gas Co.,
Porters Falls, W. Va.

Gentlemen:

Permit Wet-171 to drill Well No. 1, on the
Amos Heirs Farm, Green District, Wetsel County, is
enclosed.

Duplicate Permits are issued. One shall be
posted on the rig.

Very truly yours,

Secretary
OIL AND GAS DIVISION

MG:AR
Enc

Lat 39D - 32'
Long 80D - 46'

09/22/2023

A-11

April 22, 1938

Paul Amos Oil & Gas Company
Porters Falls, West Virginia

Gentlemen:

Please send complete report for Well No. 1,
on the Amos Heirs Farm, Green District, Wetzel County,
our File No. Wet-171.

Blanks are enclosed.

Very truly yours,

Secretary
OIL AND GAS DIVISION

MG/ar
enc-2

09/22/2023

WEST VIRGINIA DEPARTMENT OF MINES
OIL AND GAS DIVISION

New Martinsville

WELL RECORD

Permit No. Wet-171

Oil or Gas Well Gas
(Kind)

Company <u>Paul Amos Oil & Gas Company</u>	Casing and Tubing	Used in Drilling	Left in Well	Packers
Address <u>Porters Falls W. Va.</u>	Size			
Farm <u>Amos Heirs</u> Acres <u>45</u>	16			Kind of Packer
Location (waters) <u>State Road Run</u>	13			
Well No. <u>One</u> Elev. <u>1065. Ft</u>	10	<u>220 Ft</u>		Size of
District <u>Green</u> County <u>Wetzel</u>	6 5/8	<u>1325, Ft</u>	<u>2020, Ft</u>	Depth set
The surface of tract is owned in fee by <u>Amos Heirs</u>	3/16			Perf. top
Address <u>Porters Falls W. Va.</u>	2 inch	<u>Tubing</u>	<u>2160, Ft</u>	Perf. bottom
Mineral rights are owned by <u>Amos Heirs</u>	Liners Used			Perf. top
Address <u>Porters Falls W. Va.</u>				Perf. bottom
Drilling commenced <u>November 1937</u>				
Drilling completed <u>January 1938</u>				
Date shot _____ Depth of shot _____				
Open Flow <u>48/10ths Water in</u> <u>Three</u> Inch				
_____ /10ths Merc. in _____ Inch				
Volume <u>719.280</u> Cu. Ft.	CASING CEMENTED _____ SIZE _____ No. FT. _____ Date _____			
Rock Pressure <u>180</u> lbs. <u>24</u> hrs.				
Oil <u>Non</u> bbls., 1st 24 hrs.	COAL WAS ENCOUNTERED AT <u>800</u> FEET _____ INCHES			
Fresh water <u>Non</u> feet _____ feet	_____ FEET _____ INCHES _____ FEET _____ INCHES			
Salt water <u>Non</u> feet _____ feet	_____ FEET _____ INCHES _____ FEET _____ INCHES			

Formation	Color	Hard or Soft	Top	Bottom	Oil Gas or Water	Depth Found	Remarks
Pittsburgh		Coal	800.Ft	805.Ft			
Little	Dunkerd		1270.	1295.			
Big	..		1320.	1475.			
I Salt	Sand		1580.	1630.			
Little	Lime		1888.	1910.			
Pencil	Cave		1975.	1982.			
Bigg	Lime		2010.	2070.			
6&5/8	Cassing	Set on Bigg Lime					
First	Gas pay		2110.	2115.	Gas		185.000
2		2150.	2158.	..		719.280



09/22/2023

B-2

RECEIVED

MAY 18 1972

STATE OF WEST VIRGINIA
DEPARTMENT OF MINES
OIL AND GAS WELLS DIVISION

OIL & GAS DIVISION
DEPT. OF MINES

INSPECTOR'S PLUGGING REPORT

Permit No. WET-171-P

Well No. 1

COMPANY PAUL AMES D. AND G. ADDRESS PORTERS FALLS, WV.

FARM AMES HEIRS DISTRICT GREENE COUNTY WET.

Filling Material Used _____

Liner Location Amount Packer Location

PLUGS USED AND DEPTH PLACED			BRIDGES	CASING AND TUBING		
CEMENT-THICKNESS	WOOD-SIZE	LEAD	CONSTRUCTION-LOCATION	RECOVERED	SIZE	LOST

Drillers' Names _____

Remarks: TALKED WITH MR. AMES ON THIS JOB. HE WILL COMMENCE WHEN THE RAINS CEASE.

5-15-72 I hereby certify I visited the above well on this date.
DATE

Arthur Mullen
DISTRICT WELL INSPECTOR

09/22/2023

STATE OF WEST VIRGINIA
DEPARTMENT OF MINES
OIL AND GAS WELLS DIVISION

INSPECTOR'S WELL REPORT

Permit No. _____

Oil or Gas Well _____
(KIND)

Company _____ Address _____ Farm _____ Well No. _____ District _____ County _____ Drilling commenced _____ Drilling completed _____ Total depth _____ Date shot _____ Depth of shot _____ Initial open flow _____ /10ths Water in _____ Inch Open flow after tubing _____ /10ths Merc. in _____ Inch Volume _____ Cu. Ft. Rock pressure _____ lbs. _____ hrs. Oil _____ bbls., 1st 24 hrs. Fresh water _____ feet _____ feet Salt water _____ feet _____ feet	CASING AND TUBING	USED IN DRILLING	LEFT IN WELL	PACKERS
	Size 16 18 10 8 1/4 6 5/8 5 3/16 3 2 Liners Used			
CASING CEMENTED _____ SIZE _____ No. FT. _____ Date _____	NAME OF SERVICE COMPANY _____			
COAL WAS ENCOUNTERED AT _____ FEET _____ INCHES	_____ FEET _____ INCHES _____ FEET _____ INCHES			
_____ FEET _____ INCHES _____ FEET _____ INCHES	_____ FEET _____ INCHES _____ FEET _____ INCHES			

Drillers' Names _____

Remarks:

DATE

DISTRICT WELL INSPECTOR

09/22/2023

B-3

STATE OF WEST VIRGINIA
DEPARTMENT OF MINES
OIL AND GAS WELLS DIVISION
INSPECTOR'S PLUGGING REPORT

Permit No. WET-171-P

Well No. 1

COMPANY PAUL AMOS O. AND GAS ADDRESS POATEAS FALLS WV.

FARM AMOS HELAS DISTRICT GREENE COUNTY WET.

Filling Material Used _____

Liner			Location	Amount	Packer	Location		
PLUGS USED AND DEPTH PLACED			BRIDGES		CASING AND TUBING			
CEMENT-THICKNESS	WOOD-SIZE	LEAD	CONSTRUCTION-LOCATION		RECOVERED	SIZE	LOST	

RECEIVED

MAY 26 1972

OIL & GAS DIVISION
DEPT. OF MINES

Drillers' Names _____

Remarks: MR. AMOS CALLED ME SAYING HE WOULD START THIS JOB TODAY, BUT WHEN I GOT THERE HE HAD HIS MACHINE OFF THE ROAD AND WOULDN'T MORE THAN GET LOCATED TODAY.

5-24-72

DATE

I hereby certify I visited the above well on this date.

Arthur Mull

DISTRICT WELL INSPECTOR

09/22/2023

STATE OF WEST VIRGINIA
DEPARTMENT OF MINES
OIL AND GAS WELLS DIVISION

INSPECTOR'S WELL REPORT

Permit No. _____

Oil or Gas Well _____
(KIND)

	CASING AND TUBING	USED IN DRILLING	LEFT IN WELL	PACKERS
Company _____	Size			Kind of Packer _____
Address _____	16 _____			
Farm _____	18 _____			Size of _____
Well No. _____	10 _____			
District _____ County _____	8 1/4 _____			Depth set _____
Drilling commenced _____	6 5/8 _____			
Drilling completed _____ Total depth _____	5 3/16 _____			Perf. top _____
Date shot _____ Depth of shot _____	3 _____			
Initial open flow _____ /10ths Water in _____ Inch	2 _____			Perf. bottom _____
Open flow after tubing _____ /10ths Merc. in _____ Inch	Liners Used _____			Perf. top _____
Volume _____ Cu. Ft.				Perf. bottom _____
Rock pressure _____ lbs. _____ hrs.	CASING CEMENTED _____ SIZE _____ No. FT. _____ Date _____			
Oil _____ bbls., 1st 24 hrs.	NAME OF SERVICE COMPANY _____			
Fresh water _____ feet _____ feet	COAL WAS ENCOUNTERED AT _____ FEET _____ INCHES			
Salt water _____ feet _____ feet	_____ FEET _____ INCHES _____ FEET _____ INCHES			
	_____ FEET _____ INCHES _____ FEET _____ INCHES			

Drillers' Names _____

Remarks:

DATE

DISTRICT WELL INSPECTOR

09/22/2023

B-4

STATE OF WEST VIRGINIA
DEPARTMENT OF MINES
OIL AND GAS WELLS DIVISION

RECEIVED

JUN 2 1972

OIL & GAS DIVISION
DEPT. OF MINES
INSPECTOR'S PLUGGING REPORT

Permit No. WOT-171-P

Well No. 1

COMPANY PAUL AMOS OIL AND G. ADDRESS PEATER'S FALLS, W.V.

FARM AMOS HEIRS DISTRICT GREENE COUNTY WETZEL

Filling Material Used CEMENT, CLAY, STONE

PLUGS USED AND DEPTH PLACED			BRIDGES	CASING AND TUBING		
CEMENT-THICKNESS	WOOD-SIZE	LEAD	CONSTRUCTION-LOCATION	RECOVERED	SIZE	LOST
<u>2900-</u>			<u>BRIDGE - CLAY, STONE</u>			
<u>2900-2880</u>						
<u>2200-2190</u>						
<u>1575-1555</u>			<u>BRIDGE - 835 - CLAY STONE</u>			

Drillers' Names PAUL AMOS, JIM MORGAN

Remarks: READY TO RIP CASING AND CEMENT CORE.
TRUCK BROKE DOWN, WILL NOT WORK AGAIN UNTIL
REPAIRS ARE MADE.

5-31-72 I hereby certify I visited the above well on this date.
DATE

Arthur Pull
DISTRICT WELL INSPECTOR

09/22/2023

STATE OF WEST VIRGINIA
DEPARTMENT OF MINES
OIL AND GAS WELLS DIVISION

INSPECTOR'S WELL REPORT

Permit No. _____

Oil or Gas Well _____
(KIND)

		CASING AND TUBING	USED IN DRILLING	LEFT IN WELL	PACKERS
Company _____		Size			
Address _____		16			Kind of Packer _____
Farm _____		13			
Well No. _____		10			Size of _____
District _____ County _____		8 1/4			
Drilling commenced _____		6 5/8			Depth set _____
Drilling completed _____ Total depth _____		5 3/16			
Date shot _____ Depth of shot _____		3			Perf. top _____
Initial open flow _____ /10ths Water in _____ Inch		2			Perf. bottom _____
Open flow after tubing _____ /10ths Merc. in _____ Inch		Liners Used _____			Perf. top _____
Volume _____ Cu. Ft.					Perf. bottom _____
Rock pressure _____ lbs. _____ hrs.		CASING CEMENTED _____ SIZE _____ No. FT. _____ Date _____			
Oil _____ bbls., 1st 24 hrs.		NAME OF SERVICE COMPANY _____			
Fresh water _____ feet _____ feet		COAL WAS ENCOUNTERED AT _____ FEET _____ INCHES			
Salt water _____ feet _____ feet		_____ FEET _____ INCHES _____ FEET _____ INCHES			
		_____ FEET _____ INCHES _____ FEET _____ INCHES			

Drillers' Names _____

Remarks: _____

STATE OF WEST VIRGINIA
DEPARTMENT OF MINES
OIL AND GAS WELLS DIVISION

INSPECTOR'S WELL REPORT

Permit No. _____

Oil or Gas Well _____
(KIND)

	CASING AND TUBING	USED IN DRILLING	LEFT IN WELL	PACKERS
Company _____	Size			
Address _____	16			Kind of Packer _____
Farm _____	13			
Well No. _____	10			Size of _____
District _____ County _____	8¼			
Drilling commenced _____	6½			Depth set _____
Drilling completed _____ Total depth _____	5 3/16			
Date shot _____ Depth of shot _____	3			Perf. top _____
Initial open flow _____ /10ths Water in _____ Inch	2			Perf. bottom _____
Open flow after tubing _____ /10ths Merc. in _____ Inch	Liners Used _____			Perf. top _____
Volume _____ Cu. Ft.				Perf. bottom _____
Rock pressure _____ lbs. _____ hrs.	CASING CEMENTED _____ SIZE _____ No. FT. _____ Date _____			
Oil _____ bbls., 1st 24 hrs.	NAME OF SERVICE COMPANY _____			
Fresh water _____ feet _____ feet	COAL WAS ENCOUNTERED AT _____ FEET _____ INCHES			
Salt water _____ feet _____ feet	_____ FEET _____ INCHES _____ FEET _____ INCHES			
	_____ FEET _____ INCHES _____ FEET _____ INCHES			

Drillers' Names _____

Remarks:

DATE

DISTRICT WELL INSPECTOR

09/22/2023

B-6

STATE OF WEST VIRGINIA
 DEPARTMENT OF MINES
 OIL AND GAS WELLS DIVISION
 INSPECTOR'S PLUGGING REPORT

RECEIVED

JUN 15 1972

OIL & GAS DIVISION
DEPT. OF MINES

Permit No. WET-171-P

Well No. 1

COMPANY PAUL AMOS O. AND G. ADDRESS PORTERS FALLS, WV.

FARM AMOS HEIRS DISTRICT GREENE COUNTY WV.

Filling Material Used CEMENT, CLAY, STONE.

PLUGS USED AND DEPTH PLACED			BRIDGES	CASING AND TUBING		
CEMENT-THICKNESS	WOOD-SIZE	LEAD	CONSTRUCTION-LOCATION	RECOVERED	SIZE	LOST
<u>2900-2880</u>			<u>BRIDGES OF STONE,</u>			
<u>2200-2190</u>			<u>BUSH AND CLAY</u>			
<u>2160-2090</u>						
<u>1575-1555</u>						
<u>835-780</u>			<u>CASING RIPPED 830-780</u>			
<u>250-240</u>						

Drillers' Names PAUL AMOS, JIM MORGAN

Remarks: COMPLETED EXCEPT MONUMENT.

6-13-72

DATE

I hereby certify I visited the above well on this date.

Arthur Neill

DISTRICT WELL INSPECTOR

09/22/2023

STATE OF WEST VIRGINIA
DEPARTMENT OF MINES
OIL AND GAS WELLS DIVISION

INSPECTOR'S WELL REPORT

Permit No. _____

Oil or Gas Well _____
(KIND)

	CASING AND TUBING	USED IN DRILLING	LEFT IN WELL	PACKERS
Company _____	Size			Kind of Packer _____
Address _____	16			
Farm _____	13			Size of _____
Well No. _____	10			
District _____ County _____	8 1/4			Depth set _____
Drilling commenced _____	6 5/8			
Drilling completed _____ Total depth _____	5 3/16			Perf. top _____
Date shot _____ Depth of shot _____	3			
Initial open flow _____ /10ths Water in _____ Inch	2			Perf. bottom _____
Open flow after tubing _____ /10ths Merc. in _____ Inch	Liners Used _____			Perf. top _____
Volume _____ Cu. Ft.				Perf. bottom _____
Rock pressure _____ lbs. _____ hrs.	CASING CEMENTED _____ SIZE _____ No. FT. _____ Date _____			
Oil _____ bbls., 1st 24 hrs.	NAME OF SERVICE COMPANY _____			
Fresh water _____ feet _____ feet	COAL WAS ENCOUNTERED AT _____ FEET _____ INCHES			
Salt water _____ feet _____ feet	_____ FEET _____ INCHES _____ FEET _____ INCHES			
	_____ FEET _____ INCHES _____ FEET _____ INCHES			

Drillers' Names _____

Remarks:

DATE

DISTRICT WELL INSPECTOR

09/22/2023

B-7



State of West Virginia

Department of Mines
Oil and Gas Division

Charleston 25305

June 15, 1972

JOHN ASHCRAFT
Director

ROBERT L. DODD
Deputy Director

Arthur Null
Box 296
Hundred, W.Va. 26575

PERMIT	<u>WET-171-P</u>
COMPANY	<u>Paul Amos Oil & Gas Company</u>
FARM	<u>Amos Hiers</u>
WELL NO	<u>1</u>
DISTRICT	<u>Green</u>
COUNTY	<u>Wetzel</u>

Dear Sir:

Please make a final inspection of the well described above.

Very truly yours,

Robert L. Dodd

RLD/cc

09/22/2023

B-9

PROPOSED MANNER OF PLUGGING AND FILLING WELL

(REQUIRED BY RULES AND REGULATIONS)

WEST VIRGINIA DEPARTMENT OF MINES

OIL AND GAS DIVISION

WORK ORDER

Well to be plugged and filled as follows:

Paul H, Amos Work Order

T, D. 2950

- bridge 2900
- Cement 2900-2880
- bridge 2200
- Cement 2200-2190
- Clay 2190-2100
- Cement 2100-2090
- bridge 1575
- Cement 1575-1555
- bridge 835
- Cement 835-780
- bridge 250
- Cement 250-240
- Clay 240-10
- Erect Monument

Perforate or rip 6 5/8" casing from 780' - 830' - or pull 6 5/8" from 830'

~~No Casing to be Pulled~~

To the Department of Mines
Coal Owner or Operator,
Lease or Property Owner.

IF PARTIAL PLUGGING
PLEASE SUBMIT REVISED WELL RECORD
WHEN WORK IS COMPLETED.

Gentlemen:

This "work order" is submitted for your approval and concurrence and unless notified of your disapproval or non-concurrence, the undersigned will proceed with the plugging and filling of said well in the above described manner on the date inspector is notified after permit is issued.

Very truly yours,

Paul H. Amos

Well Operator

No objections have been filed by the coal owner or coal operator, or any available adjacent lease or property owners or interposed by the Department of Mines to the manner herein described for the plugging and filling of the well above mentioned. Therefore, the same is hereby approved this

5th day of May, 1972.

DEPARTMENT OF MINES **09/22/2023**
Oil and Gas Division

By: *Robert L. Hodge*

NOTE: This "work order" shall be filed in triplicate, one copy for the files of the Department of Mines; one to be approved or corrected and returned to the well operator as his authority for plugging said well; and one for the well inspector.



RECEIVED
MAY 5 1972

STATE OF WEST VIRGINIA
DEPARTMENT OF MINES
OIL AND GAS DIVISION

OIL & GAS DIVISION
DEPT. OF MINES

NOTICE OF INTENTION TO PLUG AND ABANDON WELL

(REQUIRED BY SECTION 9, ARTICLE 4, CHAPTER 22 OF THE CODE)

To THE DEPARTMENT OF MINES,
Charleston, W. Va.

Non
Coal Operator

Paul Amos, Oil & Gas Co
Name of Well Operator

Address

Porters Falls, W, Va-26162
Complete Address

Francis Resseger
Coal Owner

5-4-72
Date

Rt-2, New Martinsville, W, Va
Address

WELL TO BE ABANDONED
Green District

Lease or Property Owner

Wetzel County

Address

Well No. One

Amos Heirs Farm

Inspector Arthur Null, Hundred, W, Va .26575 Telephone 775-5611

TO BE NOTIFIED 24 HOURS IN ADVANCE OF PLUGGING OPERATIONS

Gentlemen:—

The undersigned well operator is about to abandon the above described well and will commence

the work of plugging and abandoning said well on the date inspector is notified (which date shall not be less than five days after the day on which this notice so mailed is received, or in due course should be received by the Department of Mines).

This notice is given you in order that your respective representatives may be present at the plugging and filling of said well. You are further notified that whether you are represented or not represented the undersigned will proceed on that date, or shortly thereafter, to plug and fill said well in the manner required by Section 10, Article 4, Chapter 22 of the Code and given in detail on the reverse side of this notice, in "Work Order."

This notice is being mailed by registered mail to each of you at the above addresses on the above date.

Very truly yours,

(See reverse of copy)

Well Operator

NOTE: Upon the abandonment of any well drilled prior to June 1, 1929, a plat prepared by a registered engineer, shall be filed with THREE COPIES OF APPLICATION, (OG-9) AND "WORK ORDER" AND TWO COPIES OF THE WELL RECORD, (OG-10). The map must show the district and county in which the tract of land is located, the name and acreage of same, the name or names of the owners and names of adjacent tracts and the location of the well to be abandoned, determined by survey with the courses and distances of such well from two permanent points or landmarks on said tract, in compliance with Rule 5 of the Rules and Regulations.

NOTE: In case plugging is not commenced within four months from the date of permit, same shall expire and be of no further force or effect.

NOTE: PERMIT IS NON TRANSFERABLE.

09/22/2023

WET-171-P

Permit Number

AFFIDAVIT, FORM OG-8, MANNER WELL PLUGGED MUST BE SUBMITTED TO OBTAIN RELEASE OF WELL UNDER BOND

B-10

FORM OG-8

STATE OF WEST VIRGINIA
DEPARTMENT OF MINES
OIL AND GAS WELLS DIVISION

RECEIVED
JUN 15 1972
OIL & GAS DIVISION
DEPT. OF MINES

AFFIDAVIT OF PLUGGING AND FILLING WELL

AFFIDAVIT SHOULD BE MADE IN TRIPPLICATE, ONE COPY MAILED TO THE DEPARTMENT, ONE COPY TO BE RETAINED BY THE WELL OPERATOR AND THE THIRD COPY (AND EXTRA COPIES IF REQUIRED) SHOULD BE MAILED TO EACH COAL OPERATOR AT THEIR RESPECTIVE ADDRESSES.

COAL OPERATOR OR OWNER: Non
NAME OF WELL OPERATOR: Paul Amos, Oil & Gas Co

ADDRESS: _____
COMPLETE ADDRESS: _____

COAL OPERATOR OR OWNER: Francis Resseger
WELL AND LOCATION: 19
ADDRESS: RT-2. New Martinsville, W, Va
LEASE OR PROPERTY OWNER: _____
WETZEL District
Wetzel County

Well No. One
Amos Heirs Farm

STATE INSPECTOR SUPERVISING PLUGGING: Arthur Null, Hundred, W, Va-26575

AFFIDAVIT

STATE OF WEST VIRGINIA,
County of Wetzel } ss:

Paul H. Amos and James G. Morgan
being first duly sworn according to law depose and say that they are experienced in the work of plugging and filling oil and gas wells and were employed by Paul Amos, Oil & Gas Co, well operator, and participated in the work of plugging and filling the above well, that said work was commenced on the 23 day of May, 1972, and that the well was plugged and filled in the following manner:

SAND OR ZONE RECORD FORMATION	FILLING MATERIAL	PLUGS USED SIZE & KIND	CASING	
			CSG PULLED	CSG LEFT IN
	Cement 2900-2880			6, 5/8
	.. 2200-2190			
	clay 2190-2100			
	Cement 2100-2090			
	.. 1575-1555			
	.. 835-780			
	Rip Casing 780			
	Cement 250-240			
	clay 240- 10			
	Erected Monument			
COAL SEAMS		DESCRIPTION OF MONUMENT		
(NAME)		8" Casing Filled With Cement		
(NAME)				
(NAME)				
(NAME)				

and that the work of plugging and filling said well was completed on the 12 day of June, 1972.

And further deponents saith not.

Sworn to and subscribed before me this 13 day of June, 1972

My commission expires: July 25, 1980

Paul H. Amos
James G. Morgan
09/22/2023

Wadje Trader
Notary Public.

Permit No. Wet-171-P E. NOLL

B-11

STATE OF WEST VIRGINIA
DEPARTMENT OF MINES
OIL AND GAS WELLS DIVISION

RECEIVED
JUN 22 1972

INSPECTOR'S WELL REPORT

OIL & GAS DIVISION
DEPT. OF MINES

Permit No. WCT-171-P

FINAL

Oil or Gas Well _____
(KIND)

Company <u>PAUL AMOS O. AND G.</u>	CASING AND TUBING	USED IN DRILLING	LEFT IN WELL	PACKERS
	Address _____	Size		
Farm <u>AMOS HEIRS</u>	16			Size of _____
Well No. <u>1</u>	13			
District <u>GREENE</u> County <u>WCT.</u>	10			Depth set _____
Drilling commenced _____	8 1/4			
Drilling completed _____ Total depth _____	6 5/8			Perf. top _____
Date shot _____ Depth of shot _____	5 3/16			
Initial open flow _____ /10ths Water in _____ Inch	3			Perf. bottom _____
Open flow after tubing _____ /10ths Merc. in _____ Inch	2			
Volume _____ Cu. Ft.	Liners Used _____			Perf. top _____
Rock pressure _____ lbs. _____ hrs.				Perf. bottom _____
Oil _____ bbls., 1st 24 hrs.	CASING CEMENTED _____ SIZE _____ No. FT. _____ Date _____			
Fresh water _____ feet _____ feet	NAME OF SERVICE COMPANY _____			
Salt water _____ feet _____ feet	COAL WAS ENCOUNTERED AT _____ FEET _____ INCHES			
	_____ FEET _____ INCHES _____ FEET _____ INCHES			
	_____ FEET _____ INCHES _____ FEET _____ INCHES			

Drillers' Names _____

Remarks: WELL SITE IN GOOD ORDER FOR RELEASE.

BOND CANCELLED
RETURNED TO WELL OPERATOR AND/OR PRINCIPAL
6-22 19 72

6-20-72
DATE

Arthur Null
DISTRICT WELL INSPECTOR
09/22/2023

STATE OF WEST VIRGINIA
DEPARTMENT OF MINES
OIL AND GAS WELLS DIVISION
INSPECTOR'S PLUGGING REPORT

Permit No. _____

Well No. _____

COMPANY _____ ADDRESS _____

FARM _____ DISTRICT _____ COUNTY _____

Filling Material Used _____

Liner	Location	Amount	Packer	Location		
PLUGS USED AND DEPTH PLACED			BRIDGES	CASING AND TUBING		
CEMENT-THICKNESS	WOOD-SIZE	LEAD	CONSTRUCTION-LOCATION	RECOVERED	SIZE	LOST

Drillers' Names _____

Remarks: _____

DATE I hereby certify I visited the above well on this date.

DISTRICT WELL INSPECTOR
09/22/2023

B-12



State of West Virginia

Department of Mines
Oil and Gas Division

Charleston 25305

June 22, 1972

Paul Amos Oil & Gas Company
Porters Falls
West Virginia 26162

In Re: Permit No. WET-171-P
Farm Amos Heirs
Well No. 1
District Green
County Wetzel

Gentlemen:

The final inspection report for the well which is described above has been received in this office. Only the column checked below applies.

 The bond covering the well designated by the above permit number has been released under your Blanket Bond.

 Please return the enclosed cancelled bond which covered the well designated by the above permit number to the Surety Company who executed said bond in your behalf, in order that they may give you credit on their records.

Very truly yours,


Deputy Director
Oil and Gas Division

RLD/cc

Enclosure:

Affadavit has been received - No bond was submitted and they have no Blanket Bond -

09/22/2023

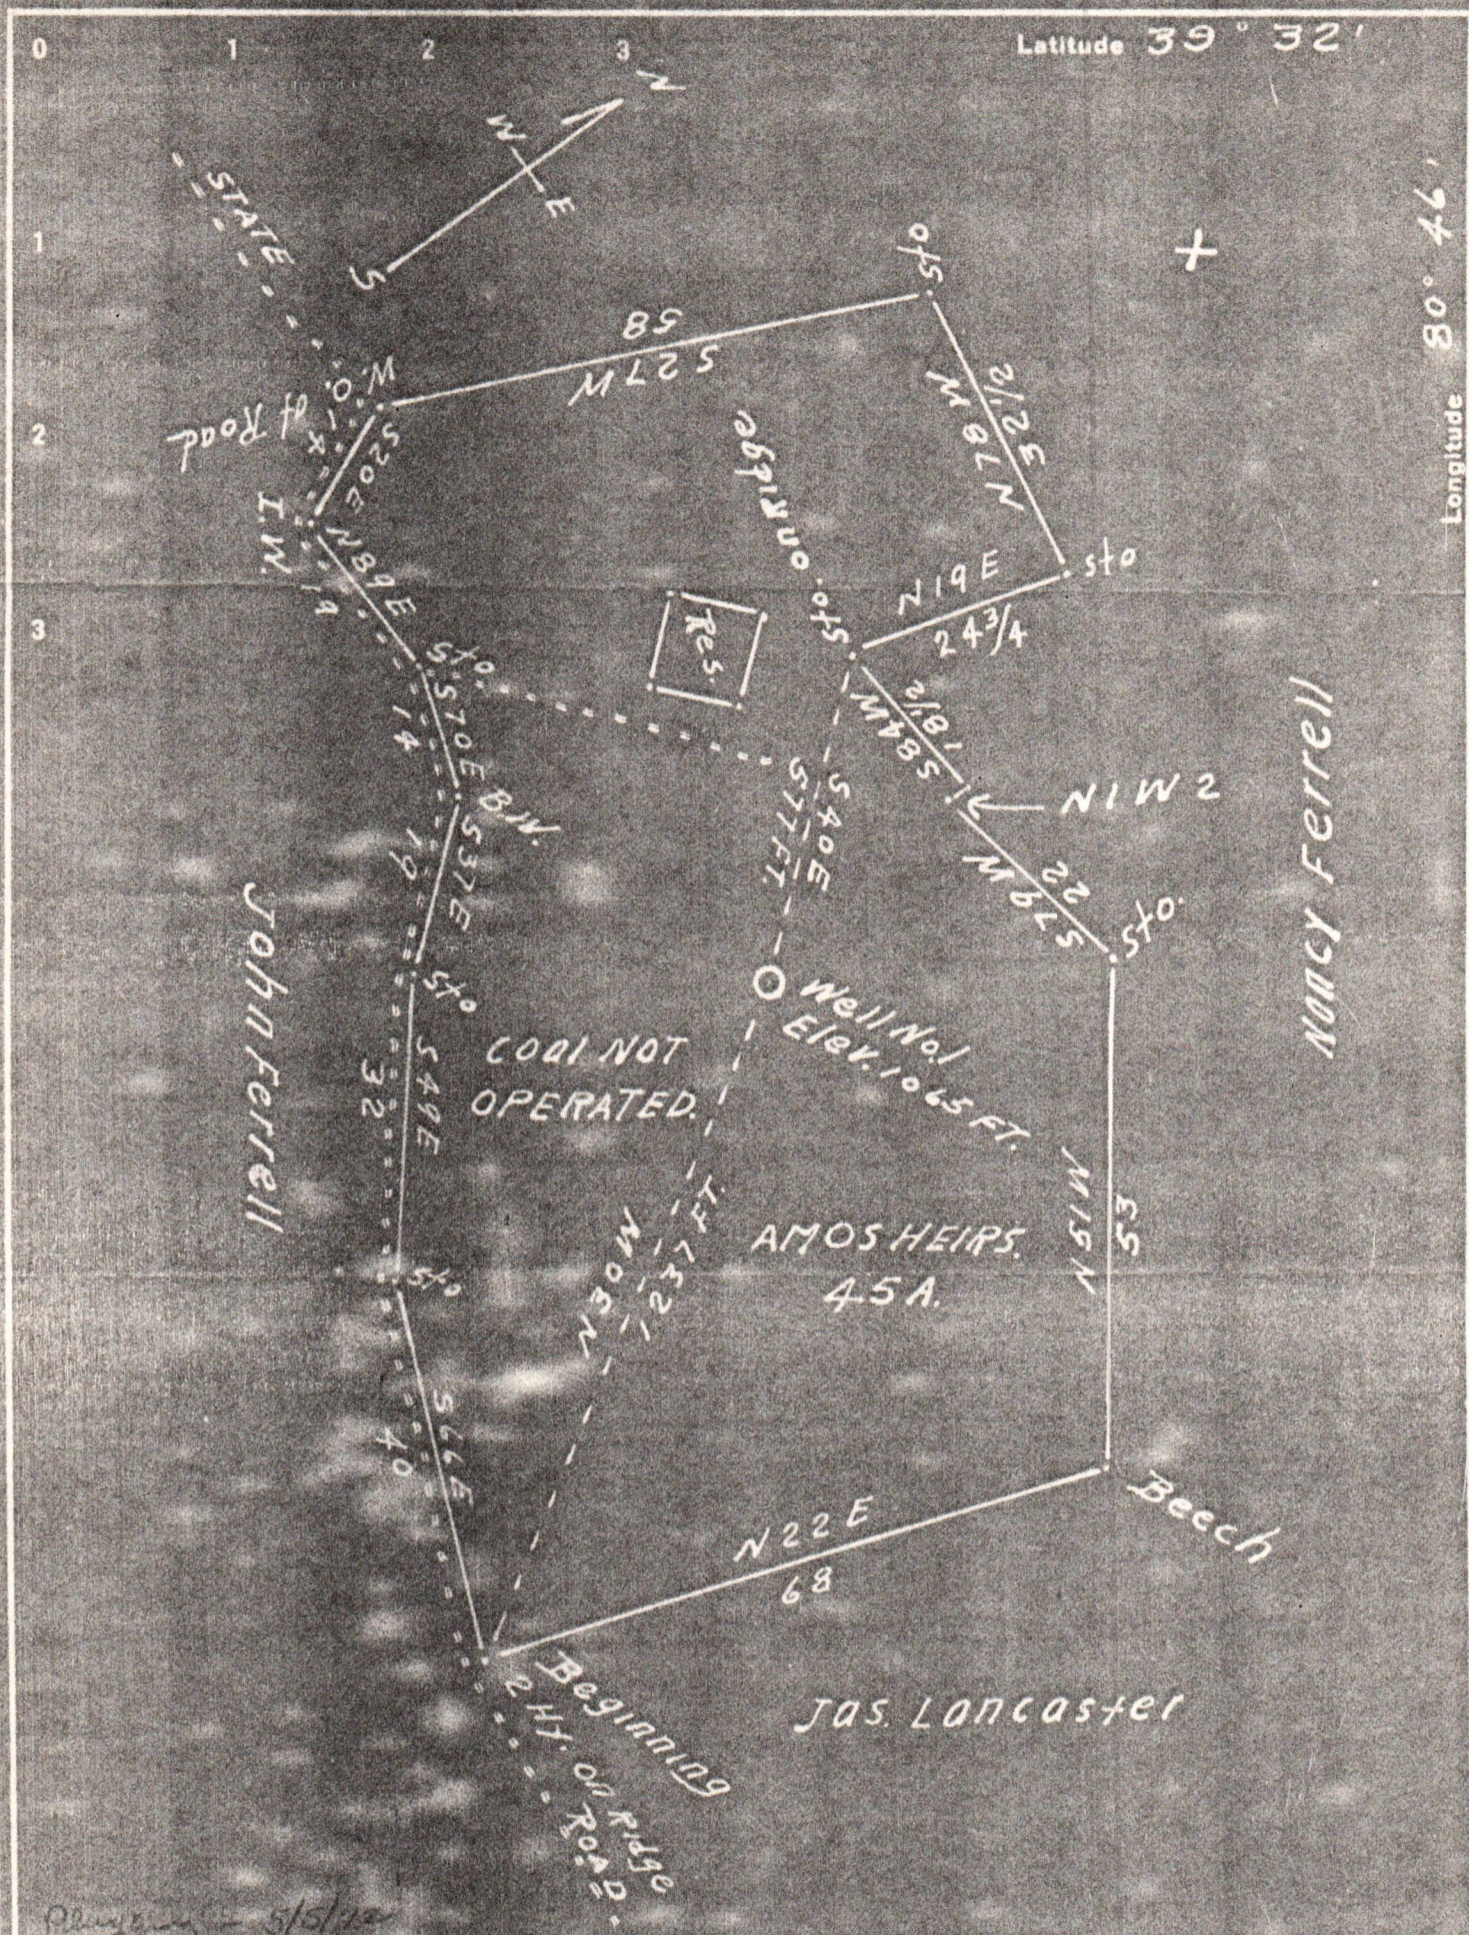


Company Paul Amos Oil & Gas Co
 Address Porters Falls, West Va.
 Farm Amos Heirs
 Tract One Acres 45 Lease No. _____
 Well (Farm) No. One Serial No. _____
 Elevation (Spirit Level) 1065 Feet
 Quadrangle New Martinsville
 County Wetzel District Green
 Engineer J. M. Cochran
 Engineer's Registration No. Co. Surveyor
 File No. _____ Drawing No. _____
 Date Oct. 6 1937 Scale 1 inch = 330 Feet

STATE OF WEST VIRGINIA
 DEPARTMENT OF MINES
 OIL AND GAS DIVISION
 CHARLESTON

WELL LOCATION MAP
 FILE NO. Wet-1 09/22/2023

+ Denotes location of well on United States Topographic Maps, scale 1 to 62,500, latitude and longitude lines being represented by border lines as shown.
 - Denotes one inch spaces on border line of original tracing.

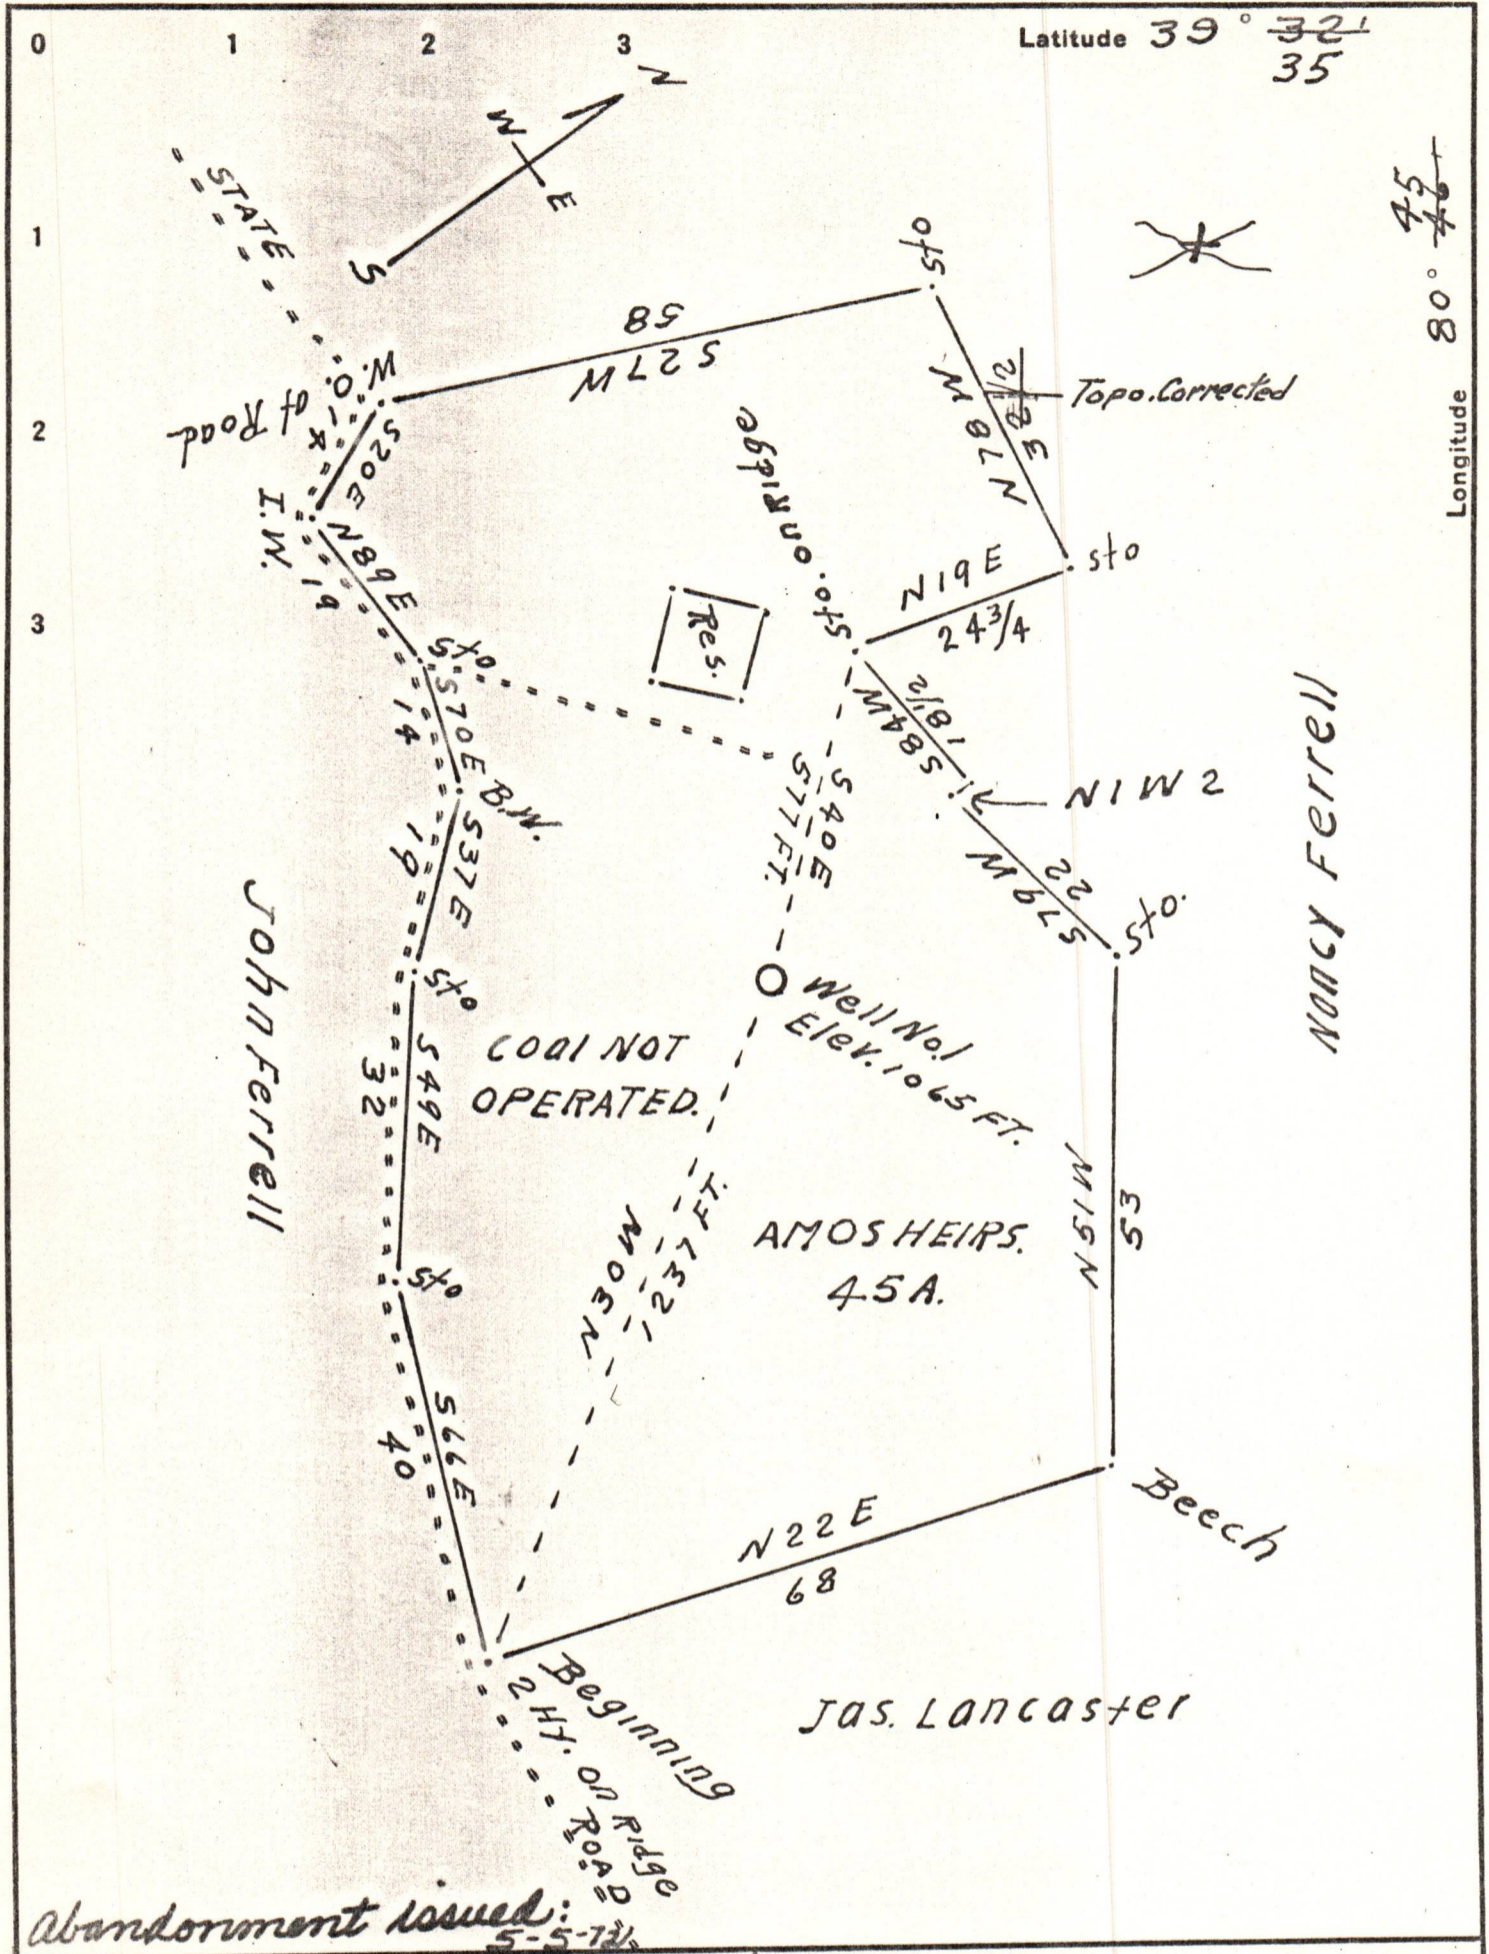

Abandonment issued: 5-5-72

Company Paul Amos Oil & Gas Co
 Address Porters Falls, West Va.
 Farm Amos Heirs, West Va.
 Tract One Acres 45 Lease No. _____
 Well (Farm) No. ONE Serial No. _____
 Elevation (Spirit Level) 1065 Feet
 Quadrangle New Martinsville
 County Wetzel District Green
 Engineer J.M. Cochran
 Engineer's Registration No. Co. Surveyor
 File No. _____ Drawing No. _____
 Date Oct. 6, 1937 Scale 1-inch = 330 Feet

STATE OF WEST VIRGINIA
 DEPARTMENT OF MINES
 OIL AND GAS DIVISION
 CHARLESTON

WELL LOCATION MAP
 FILE NO. Wet-171 09/22/2023

+ Denotes location of well on United States Topographic Maps, scale 1 to 62,500, latitude and longitude lines being represented by border lines as shown.
 - Denotes one inch spaces on border line of original tracing.