

STATE OF WEST VIRGINIA
DEPARTMENT OF MINES
OIL AND GAS DIVISION

NOTICE OF PROPOSED LOCATION OF OIL AND GAS WELL

To THE DEPARTMENT OF MINES,
Charleston, W. Va.

S.M. Shriver
COAL OPERATOR OR COAL OWNER
Burton, W. Va.
ADDRESS
S.M. Shriver
COAL OPERATOR OR COAL OWNER
Burton, W. Va.
ADDRESS
OWNER OF MINERAL RIGHTS
ADDRESS

Shriver Oil & Gas Co.
NAME OF WELL OPERATOR
Hundred, W. Va.
COMPLETE ADDRESS
3/9/42, 19
PROPOSED LOCATION
Church District
Wetzel County
Well No. 1 and 2 39040' 80° 20' Drill deep
S.M. Shriver Farm

GENTLEMEN:

The undersigned well operator is entitled to drill ^{Deerer} upon the above named farm or tract of land for oil and gas, having fee title thereto, (or as the case may be) under grant or lease dated 1/9/22., made by S.M. Shriver et al, to _____, and recorded on the _____ day of _____, in the office of the County Clerk for said County in Book 15 A, page 216.

The enclosed plat was prepared by a competent engineer and shows the proposed location of a well to be drilled for oil and gas by the undersigned well operator on the farm and in the Magisterial District and County above named, determined by survey and courses and distances from two permanent points, or land marks.

The undersigned well operator is informed and believes there are no coal operators operating beds of coal beneath said farm or tract of land on which said well is located, or within 500 feet of the boundaries of the same, who have mapped their workings and filed their maps as required by law, excepting the coal operators or coal owners (if any) above named as addressees.

The above named coal operators or coal owners (if any) are notified that any objections they may desire to make to such proposed location, or which they are required to make by Section 3 of said Code, if the drilling of a well at said proposed location will cause a dangerous condition in or about their respective coal mines, must be received by, or filed with the Department of Mines within ten* days from the receipt of a copy of this notice and accompanying plat by said Department. Said coal operators are further notified that forms for use in making such objections will be furnished to them by the Department of Mines promptly on request and that all such objections must set forth as definitely as is reasonably possible the ground or grounds on which such objections are based and indicate the direction and distance the proposed location should be moved to overcome same.

(The next paragraph is to be completed only in Department's copy.)

Copies of this notice and the enclosed plat were mailed by registered mail, or delivered to the above named coal operators or coal owners at their above shown respective address 3/9/42 day before, or on the same day with the mailing or delivery of this copy to the Department of Mines at Charleston, West Virginia.

Very truly yours,

Shriver Oil & Gas Co.

WELL OPERATOR
Hundred, W. Va.


STREET

CITY OR TOWN

STATE

10/13/2023

Address of Well Operator }

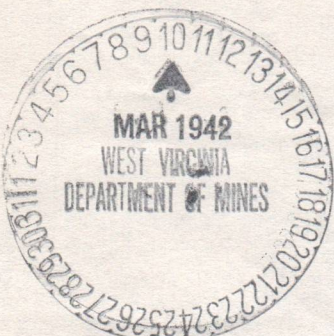

*Section 3 If no such objections be filed or be found by the department of mines, within said period of ten days from the receipt of said notice and plat by the department of mines, to said proposed location, the department shall forthwith issue to the well operator a drilling permit reciting the filing of such plat, that no objections have been made by the coal operators to the location, or found thereto by the department, and that the same is approved and the well operator authorized to proceed to drill at said location.

275

STATE OF WEST VIRGINIA
DEPARTMENT OF MINES
OIL AND GAS DIVISION

NOTICE OF PROPOSED LOCATION OF OIL AND GAS WELL

To The Department of Mines
Charleston, W. Va.

SHRIVER OIL & GAS CO.
NAME OF WELL OPERATOR

S.M. SHRIVER
COAL OPERATOR OR COAL OWNER

Hundred, W. Va.
COMPLETE ADDRESS

BURTON, W. Va.
ADDRESS

3/2/23
PROPOSED LOCATION

S.M. SHRIVER
COAL OPERATOR OR COAL OWNER

Church
District

BURTON, W. Va.
ADDRESS

Wetzel
County

OWNER OF MINERAL RIGHTS

Well No. 1
TOWN

ADDRESS

GENTLEMEN:
The undersigned well operator is entitled to drill upon the above named farm or tract of land for oil and gas, having fee title thereto, (or as the case may be) under grant or lease dated 1/9/23, made by S.M. Shriver et al and recorded on the _____ day _____ in the office of the County Clerk for said County in _____ Book _____ page _____

The enclosed plat was prepared by a competent engineer and shows the proposed location of a well to be drilled for oil and gas by the undersigned well operator on the farm and in the Magisterial District and County above named, determined by survey and courses and distances from two permanent points or land marks.

The undersigned well operator is informed and believes there are no coal operators operating beds of coal beneath said farm or tract of land on which said well is located, or within 500 feet of the boundary of the same, who have mapped their workings and filed their maps as required by law, excepting the coal operators or coal owners (if any) above named as addressees.


The above named coal operators or coal owners (if any) are notified that any objections they may desire to make to such proposed location, or which they are required to make by Section 3 of said Code, if the drilling of a well at said proposed location will cause a dangerous condition in or about their respective coal mines, must be received by or filed with the Department of Mines within ten days from the receipt of a copy of this notice and accompanying plat by said Department. Said coal operators are further notified that forms for use in making such objections will be furnished to them by the Department of Mines promptly on request and that all such objections must set forth as definitely as is reasonably possible the ground or grounds on which such objections are based and indicate the direction and distance the proposed location should be moved to overcome same.

(The next paragraph is to be completed only in Department's copy.)
Copies of this notice and the enclosed plat were mailed by registered mail or delivered to the above named coal operators or coal owners at their above shown respective address _____ day _____ before, or on the same day with the mailing or delivery of this copy to the Department of Mines at Charleston, West Virginia.

Very truly yours,

SHRIVER OIL & GAS CO.
WELL OPERATOR
Hundred, W. Va.
STREET
CITY OR TOWN
STATE

Address
of
Well Operator

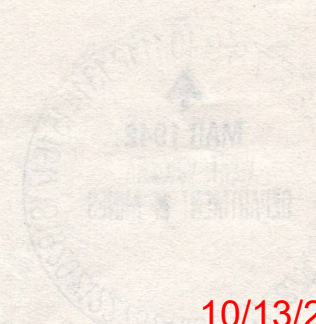


10/13/2023

Section 3. If no such objections be filed or be found by the department of mines within said period of ten days from the receipt of such notice and plat by the department of mines to said proposed location, the department shall forthwith issue to the well operator a drilling permit covering the farm or tract on which the well is to be drilled and the well operator authorized to proceed to drill at said location.

BANK BUILDING

A-10

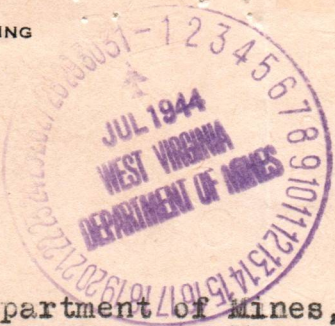

Dr. J. S. Church
DENTIST

File Wet-275 Dr.

HUNDRED, W. VA., 7/29/44., 194

Department of Mines,
Charleston, W. Va.
Dear Sir;

The Shriver oil and gas co. Will begin work on the S.M. Shriver Monday July 31. Preparatory to plugging the well. This is the S.M. Shriver well #1 in Church District, Wetzel Co. W. Va.

Sincerely,

Shriver Oil and Gas Co.

J. S. Church
Sec'y- Treas.

E. F. Dent
3853-R Church
Called by JP. 7/31/44
4 P.M.
Hall.

A-10

November 27, 1945

Shriver Oil and Gas Company
Hundred, West Virginia

Gentlemen:

We have received an affidavit of the plugging of Well No. 1 on the S. M. Shriver Farm, Church District, Wetzel County - permit WET-275-P on which you failed to show description of the marker.

If a marker was not erected, will you please attend to this and advise.

Very truly yours,

Engineer
OIL AND GAS DIVISION

JRB:K

10/13/2023

Mannington
file

B-1

DEPARTMENT OF MINES
OIL AND GAS DIVISION

Formerly the Wade
Oil and Gas Co.

WELL RECORD

Permit No. *Wet-375-D*

Oil or Gas Well.....
(KIND)

Company..... *Shriver Oil and Gas Co.*
 Address..... *Hundred, W.Va.*
 Farm..... *S.M. Shriver* Acres.....
 Location (waters)..... *Fish Creek*
 Well No..... *1* Elev.....
 District..... *Church* County..... *Weizel*
 The surface of tract is owned in fee by.....
 Address.....
 Mineral rights are owned by.....
 Address..... *4/22/22.*
 Drilling commenced..... *Well originally com.*
 Drilling completed..... *Drilling down com. 6/24/42.*
 Date Shot..... From..... To.....
 With.....
 Open Flow /10ths Water in..... Inch
 /10ths Merc. in..... Inch
 Volume..... Cu. Ft.
 Rock Pressure..... lbs..... hrs.
 Oil..... bbls., 1st 24 hrs.
 Fresh water..... feet..... feet
 Salt water..... feet..... feet

Casing and Tubing	Used in Drilling	Left in Well	Packers
Size			Kind of Packer.....
16.....			Size of.....
13.....			Depth set.....
10..... <i>220</i>		<i>220</i>	Perf. top.....
8 1/4.....		<i>redeemed</i>	Perf. bottom.....
6 3/4..... <i>2340</i>		<i>2340</i>	Perf. top.....
5 3/16.....			Perf. bottom.....
3.....			
2..... <i>3166</i>		<i>3166</i>	
Liners Used.....			

CASING CEMENTED..... SIZE..... No. Ft..... Date.....
 COAL WAS ENCOUNTERED AT..... *1015 FEET*..... INCHES
1115 FEET to 1124..... FEET..... INCHES..... FEET..... INCHES
 FEET..... INCHES..... FEET..... INCHES

Formation	Color	Hard or Soft	Top	Bottom	Oil, Gas or Water	Depth Found	Remarks
Mapl't Coal			1015	1020			
Pgh. "			1115	1124			
Little Dunkard			1490	1555			
Big Dunkard			1635	1680			
1st? gas sand			1780	1818			
2nd " "			1820	1875			
1st. Salt "			1954	2020			
Salt Shells			2020	2064			
Red Rock			2264	2284			
Lime			2285	2305			
Slate			2305	2326			
Big Lime			2326	2373			
Big Injun			2373				
Drilled deeper		Jan. 1924			gas 2466-	2471	
30ft oil			3152	to 3156			
Drilled deeper and completed		June 24, 1942					
Gordon Stray			3303	3330			dry
Gordon			3350	3368			"
4th sand			3460	3492			"
Total Depth				3497			"
Still being produced from 30'							



10/13/2023

[Handwritten signature]

STATE OF WEST VIRGINIA
DEPARTMENT OF MINES
OIL AND GAS DIVISION

WELL RECORD

Permit No. W-375-D

Oil or Gas Well.....
(KIND)

Company..... Shriver Oil and Gas Co.
 Address..... Hundred, W. Va.
 Farm..... S.M. Shriver Acres.....
 Location (waters)..... Fish Creek
 Well No..... I Elev.....
 District..... Church County..... Wetzel
 The surface of tract is owned in fee by.....
 Address.....
 Mineral rights are owned by.....
 Address.....
 Drilling commenced.....
 Drilling completed..... June 24th, 1942
 Date Shot..... From..... To.....
 With.....
 Open Flow /10ths Water in..... Inch
 /10ths Merc. in..... Inch
 Volume..... Cu. Ft.
 Rock Pressure..... lbs..... hrs.
 Oil..... bbls., 1st 24 hrs.
 Fresh water..... feet..... feet
 Salt water..... feet..... feet

Casing and Tubing	Used in Drilling	Left in Well	Packers
Size			
16			Kind of Packer.....
13			
10			Size of.....
8 1/4			
6 5/8			Depth set.....
5 3/16			
3			Perf. top.....
2			Perf. bottom.....
Liners Used.....			Perf. top.....
			Perf. bottom.....

CASING CEMENTED..... SIZE..... No. Ft..... Date.....
 COAL WAS ENCOUNTERED AT..... FEET..... INCHES
 FEET..... INCHES..... FEET..... INCHES
 FEET..... INCHES..... FEET..... INCHES


Formation	Color	Hard or Soft	Top	Bottom	Oil, Gas or Water	Depth Found	Remarks
Gordon Stray			3303	3330	Dry		
Gordon			3350	3368	"		
4th sand			3460	3492	"		
Total Depth				3497	"		



10/13/2023

B-3

STATE OF WEST VIRGINIA
DEPARTMENT OF MINES
OIL AND GAS DIVISION

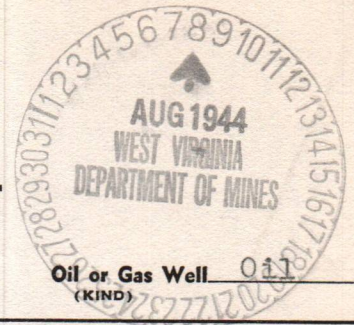

INSPECTOR'S WELL REPORT

Permit No. Wet. 275-P

Oil or Gas Well Oil
(KIND)

Company <u>Shriver Oil & Gas Co.</u>	CASING AND TUBING	USED IN DRILLING	LEFT IN WELL	PACKERS
Address <u>Hundred, W, Va.</u>	Size			
Farm <u>Sol Shriver.</u>	16			Kind of Packer
Well No. <u>1</u>	13			
District <u>Church</u> County <u>Wetzel</u>	10			Size of
Drilling commenced	8 1/4			
Drilling completed _____ Total depth _____	6 5/8			Depth set
Date shot _____ Depth of shot _____	5 3/16			
Initial open flow _____ /10ths Water in _____ Inch	3			Perf. top
Open flow after tubing _____ /10ths Merc. in _____ Inch	2			Perf. bottom
Volume _____ Cu. Ft.	Liners Used			Perf. top
Rock pressure _____ lbs. _____ hrs.				Perf. bottom
Oil _____ bbls., 1st 24 hrs.	CASING CEMENTED _____ SIZE _____ No. FT. _____ Date _____			
Fresh water _____ feet _____ feet	COAL WAS ENCOUNTERED AT _____ FEET _____ INCHES			
Salt water _____ feet _____ feet	_____ FEET _____ INCHES _____ FEET _____ INCHES			

Drillers' Names This work is being done by Fordyce & Knight of Garrison, Pa.
Vance Forfyce & John Jobes.

Well Adandoned and Plugged _____, 19____.

REMARKS: Pulled 3100' of 2" tubing, by quitting time.


8/1/44
DATE

[Signature]

DISTRICT WELL INSPECTOR
10/13/2023

STATE OF WEST VIRGINIA
DEPARTMENT OF MINES
OIL AND GAS DIVISION

INSPECTOR'S WELL REPORT

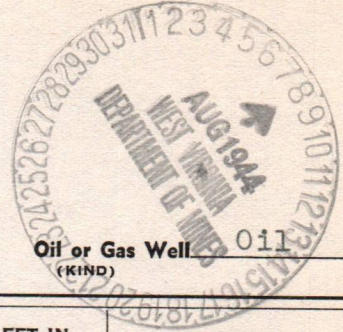

B-4

Permit No. Wet-273-P

Oil or Gas Well Oil
(KIND)

Company <u>Shriver Oil & Gas Co.</u>	CASING AND TUBING	USED IN DRILLING	LEFT IN WELL	PACKERS
Address <u>Hundred, W, Va.</u>	Size			
Farm <u>Sol Shriver</u>	16			Kind of Packer
Well No. <u>1</u>	13			
District <u>Church</u> County <u>Wetzel</u>	10			Size of
Drilling commenced	8 1/4			
Drilling completed	6 5/8			Depth set
Date shot	5 3/16			
Initial open flow	3			Perf. top
Open flow after tubing	2			Perf. bottom
Volume	Liners Used			Perf. top
Rock pressure				Perf. bottom
Oil	CASING CEMENTED	SIZE	No. FT.	Date
Fresh water	COAL WAS ENCOUNTERED AT	FEET	INCHES	
Salt water	FEET	INCHES	FEET	INCHES

Drillers' Names _____

Well Adandoned and Plugged _____, 19 _____

REMARKS: Placed wood plug at 3100-3097', Cement to 3087 or 10', sealed 30' sand
Work is progression nicely.

8/2/44

DATE

L. F. Heist

DISTRICT WELL INSPECTOR

10/13/2023

B-5

STATE OF WEST VIRGINIA
DEPARTMENT OF MINES
OIL AND GAS DIVISION



INSPECTOR'S WELL REPORT

Permit No. Wet-275-P

Oil or Gas Well Oil
(KIND)

Company <u>Shriver Oil & Gas Co.</u>	CASING AND TUBING	USED IN DRILLING	LEFT IN WELL	PACKERS
Address <u>Hundred, W, Va.</u>	Size			Kind of Packer
Farm <u>Sol Shriver</u>	16			Size of
Well No. <u>1</u>	13			Depth set
District <u>Church</u> County <u>Wetzel</u>	10			Perf. top
Drilling commenced	8 1/4			Perf. bottom
Drilling completed	6 5/8			Perf. top
Date shot	5 3/16			Perf. bottom
Initial open flow	3			Perf. top
Open flow after tubing	2			Perf. bottom
Volume	Liners Used			
Rock pressure	CASING CEMENTED	SIZE	No. FT.	Date
Oil	COAL WAS ENCOUNTERED AT	FEET	INCHES	
Fresh water	FEET	INCHES	FEET	INCHES
Salt water	FEET	INCHES	FEET	INCHES

Drillers' Names _____

Well Adandoned and Plugged _____, 19____.

REMARKS: Bridged at 2500 Ft. placed small rocks on the bridge, 2 sacks of cement, 2500' to 2360'

8/3/44

DATE

S. H. Lewis


DISTRICT WELL INSPECTOR

10/13/2023



B-6

STATE OF WEST VIRGINIA
DEPARTMENT OF MINES
OIL AND GAS DIVISION

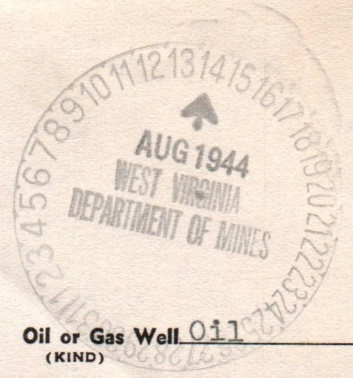

INSPECTOR'S WELL REPORT

Permit No. Wet.275-P

Oil or Gas Well Oil
(KIND)

Company <u>Shriver Oil & Gas Co.</u>	CASING AND TUBING	USED IN DRILLING	LEFT IN WELL	PACKERS
Address <u>Hundred, W, Va.</u>	Size			
Farm <u>Sol Shriver</u>	16			Kind of Packer
Well No. <u>1</u>	13			
District <u>Church</u> County <u>Wetzel</u>	10			Size of
Drilling commenced	8 1/4			
Drilling completed	6 5/8			Depth set
Date shot	5 3/16			
Initial open flow	3			Perf. top
Open flow after tubing	2			Perf. bottom
Volume	Liners Used			Perf. top
Rock pressure				Perf. bottom
Oil	CASING CEMENTED	SIZE	No. FT.	Date
Fresh water	COAL WAS ENCOUNTERED AT	FEET	INCHES	
Salt water	FEET	INCHES	FEET	INCHES

Drillers' Names _____

Well Adandoned and Plugged _____, 19____.

REMARKS: After the sealing of Big Lime preparation were being made to pull 6" casing. He will likely shoot this off at about 1800'.


8/7/44
DATE

D. F. Deary

DISTRICT WELL INSPECTOR
10/13/2023

B-7

STATE OF WEST VIRGINIA
DEPARTMENT OF MINES
OIL AND GAS DIVISION

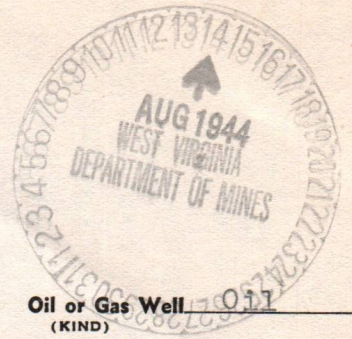

INSPECTOR'S WELL REPORT

Permit No. Wet-275-P

Oil or Gas Well Oil
(KIND)

		CASING AND TUBING	USED IN DRILLING	LEFT IN WELL	PACKERS
Company	<u>Shriver Oil & Gas Co.</u>	Size			Kind of Packer
Address	<u>Hundred, W, Va.</u>	16			
Farm	<u>Sol Shriver,</u>	13			
Well No.	<u>1</u>	10			Size of
District	<u>Church</u> County <u>Wetzel</u>	8 1/4			
Drilling commenced		6 5/8			Depth set
Drilling completed	Total depth	5 3/16			
Date shot	Depth of shot	3			Perf. top
Initial open flow	/10ths Water in Inch	2			Perf. bottom
Open flow after tubing	/10ths Merc. in Inch	Liners Used			Perf. top
Volume	Cu. Ft.				Perf. bottom
Rock pressure	lbs. hrs.	CASING CEMENTED	SIZE	No. FT.	Date
Oil	bbls., 1st 24 hrs.	COAL WAS ENCOUNTERED AT FEET INCHES			
Fresh water	feet feet	FEET	INCHES	FEET	INCHES
Salt water	feet feet	FEET	INCHES	FEET	INCHES

Drillers' Names _____

Well Adandoned and Plugged _____, 19____.

REMARKS: It was impossible to pull the 6" casing has expected. Unable to shoot at 1800' with any success and they shot at 995' lost 1365 ft. of Casing. Filled and plugged to 995. Set Bridge at 1154' 30' below Pittsburgh Coal, Cemented to 20' above, 1095. Red clay to 1050'. 1050 to 995 Below and above mapletown coal cemented.

8/10/44
DATE

X. Lewis
DISTRICT WELL INSPECTOR

10/13/2023

STATE OF WEST VIRGINIA
DEPARTMENT OF MINES
OIL AND GAS DIVISION

6542111123456

INSPECTOR'S WELL REPORT

Permit No. _____

DEPTH	DIAMETER	TYPE OF TUBING	TYPE OF CEMENT	REMARKS
0	18	Steel	None	Surface
10	18	Steel	None	
20	18	Steel	None	
Well Name: _____

Location: _____

Inspector: _____

Date: _____



STATE OF WEST VIRGINIA
 DEPARTMENT OF MINES
 OIL AND GAS DIVISION

NOTICE OF INTENTION TO PLUG AND ABANDON WELL

(REQUIRED BY SECTION 9, ARTICLE 4, CHAPTER 22 OF THE CODE)

To THE DEPARTMENT OF MINES,
 Charleston, W. Va.

S. M. Shriver
 COAL OPERATOR OR COAL OWNER

Burton, W. Va.
 ADDRESS

COAL OPERATOR OR COAL OWNER

ADDRESS

LEASE OR PROPERTY OWNER

ADDRESS

Shriver Oil & Gas Company
 NAME OF WELL OPERATOR

Hundred, West Va.
 COMPLETE ADDRESS

June 27, 1944

WELL TO BE ABANDONED

Chruch District

Wetzel County

Well No. 1

S. M. Shriver Farm

NOTE: If plugging cannot begin on the date specifief below, please notify Oil and Gas Division, telephone 34-741.

Gentlemen:—

The undersigned well operator is about to abandon the above described well and will commence the work of plugging and abandoning said well on the 3rd day of July, 1944, (which date shall not be less than five days after the day on which this notice so mailed is received, or in due course should be received by the Department of Mines.)

This notice is given you in order that your respective representatives may be present at the plugging and filling of said well. You are further notified that whether you are represented or not represented the undersigned will proceed on that date, or shortly thereafter, to plug and fill said well in the manner required by Section 10, Article 4, Chapter 22 of the Code and given in detail on the reverse side of this notice, in "Work Order."

This notice is being mailed by registered mail to each of you at the above addresses on the above date.

Very truly yours,

Well Operator.

10/13/2023

NOTE: Upon the abandonment of all wells drilled prior to June 1, 1929, a plat prepared by a competent engineer, showing the district and county in which the tract of land is located, the name and acreage of same, the names of the owners and adjacent tracts, and the location of the about to be abandoned well, determined by survey, and the courses and distances of such well from two permanent points or landmarks on said tract, shall be submitted with this notice.

(Over)

WET-275-P PERMIT NUMBER

B-9

PROPOSED MANNER OF PLUGGING AND FILLING WELL

(REQUIRED BY RULES AND REGULATIONS)

WEST VIRGINIA DEPARTMENT OF MINES

OIL AND GAS DIVISION

WORK ORDER

Well to be plugged and filled as follows:

WORK ORDER ARRANGED BY THE DEPARTMENT OF MINES

Total depth 3497'
Pull 2" tubing (3166')

Fill with red clay from bottom to 3100' -
Wood plug 3100' - 3097'
Neat cement 3097' - 3087' - sealing Thirty-foot Sand.

Set a permanent bridge at 2500'
One sack neat cement on bridge.
Fill with red clay 2500' - 2360' - 20' below 6-5/8" casing.
Wood plug 2360' - 2357'
Neat cement 2357' - 2347' - sealing hole completely in Big Lime.
Pull 6-5/8" casing as balance of hole is filled and plugged.

Continue filling with non-porous material from 2347' - 1800'
Neat cement 1800' - 1790' - sealing Salt Sands.
Set a permanent bridge at 1600'
One sack neat cement on bridge.
Fill with red clay 1600' - 1470' - 20' above Little Dunkard.
Neat cement 1470' - 1460'

Set a permanent bridge at 1154' - 30' below Pittsburgh Coal.
Neat cement 1154' - 1095' - 20' above Pittsburgh Coal.
Red clay 1095' - 1050' - 30' below Mapletown Coal.
Neat Cement 1050' - 995' - 20' above Mapletown Coal.
Pull balance of 6-5/8" casing.
Fill with red clay 995' - 240' - 20' below 10" casing.
Wood plug 240' - 237'
One sack neat cement on plug.
Pull 10" casing and,
Fill with red clay to surface.

Erect marker such as is described in Ruel 18, 1931 Regulations.

NOTE: CEMENT FOR MAKING CEMENT PLUGS BE MIXED WITH WATER ONLY--APPROXIMATELY FIVE GAL. WATER TO ONE SACK CEMENT. ALLOW CEMENT TO SET BEFORE CONTINUING FILLING.

To the Department of Mines Coal Owner or Operator, Lease or Property Owner. NOTE: PLEASE SEND AFFIDAVIT OF FILLING AND PLUGGING AS SOON AS ABOVE WORK IS COMPLETED.

Gentlemen:

This "work order" is submitted for your approval and concurrence and unless notified of your disapproval or non-concurrence, the undersigned will proceed with the plugging and filling of said well in the above described manner on the date stated in the notice of intention to plug and abandon the said well on opposite side of this sheet.

Very truly yours,

Well Operator.

No objections have been filed by the coal owner or coal operator, or any available adjacent lease or property owners or interposed by the Department of Mines to the manner herein described for the plugging and filling of the well above mentioned. Therefore, the same is hereby approved this

27th day of June, 1944

10/13/2023

DEPARTMENT OF MINES
Oil and Gas Division

By: _____

NOTE: This "work order" shall be filed in triplicate, one copy for the files of the Department of Mines; one to be approved or corrected and returned to the well operator as his authority for plugging said well; and one for the well inspector.



STATE OF WEST VIRGINIA
DEPARTMENT OF MINES
OIL AND GAS DIVISION

AFFIDAVIT OF PLUGGING AND FILLING WELL

AFFIDAVIT SHOULD BE MADE IN TRIPPLICATE, ONE COPY MAILED TO THE DEPARTMENT, ONE COPY TO BE RETAINED BY THE WELL OPERATOR AND THE THIRD COPY (AND EXTRA COPIES IF REQUIRED) SHOULD BE MAILED TO EACH COAL OPERATOR AT THEIR RESPECTIVE ADDRESSES.

COAL OPERATOR OR OWNER	Shriver Oil and Gas Co.
ADDRESS	Hundred, W. Va.
COAL OPERATOR OR OWNER	NAME OF WELL OPERATOR
ADDRESS	COMPLETE ADDRESS
LEASE OR PROPERTY OWNER	194
ADDRESS	WELL AND LOCATION
	Church District
	Wetzel County
	Well No. 1
	S.M. Shriver Farm
	Burton, W. Va.

STATE INSPECTOR SUPERVISING PLUGGING.....

AFFIDAVIT

STATE OF WEST VIRGINIA, }
County of Wetzel } SS:

and
being first duly sworn according to law depose and say that they are experienced in the work of plugging and filling oil and gas wells and were employed by _____, well operator, and participated in the work of plugging and filling the above well, that said work was commenced on the 3 day of July, 1944, and that the well was plugged and filled in the following manner:

SAND OR ZONE RECORD	FILLING MATERIAL			PLUGS USED	CASING	
	FORMATION	CONTENT	FROM TO		SIZE & KIND	CSG PULLED
Red Clay		3100	3097			
Neat Cement		3097	3087			
Per. Bridge		2500		sk. cement on	Br.	
Fill. red Clay		2500	2360			
Wood Plug		2360	2357			
Neat Cement		2357	2347			
Pulled 6 5/8" Cas						
Filled Non-porous		2347	1800			
Neat Cement		1800	1790			
Set Per. Bridge		1600		Sk. cement on	Br.	
Fill red clay		1600	1470			
Neat Cement		1470	1460			
Set. Per. Bridge		1154				
Neat Cement		1154	1095			
Red Clay		1095	1050			
Cement		1050	995			
Red Clay		995	240			
Wood Plug		240	237	sk. cement on	Plug	
Red clay to surface						
COAL SEAMS						
(NAME)				DESCRIPTION OF MONUMENT		
(NAME)				no marker p		
(NAME)				marker used see		
(NAME)				note attached		

and that the work of plugging and filling said well was completed on the Oct. 4, 1944 day of _____, 1944.

And further deponents saith not.

Sworn to and subscribed before me this 1 day of Nov., 1945.

10/13/2023


Walter J. Fordyce
J. M. Gaber
Dennis F. Bell

Notary Public.

Permit No. Wet-275-B

My commission expires: March 5, 1954

STATE OF WEST VIRGINIA
DEPARTMENT OF MINES
OIL AND GAS DIVISION

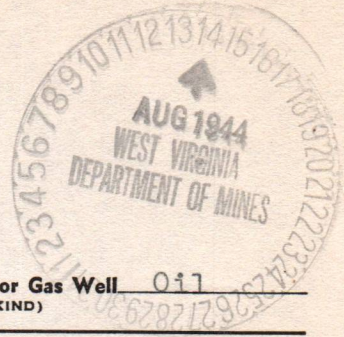

C-1

INSPECTOR'S WELL REPORT

Permit No. Wet-275-P

Oil or Gas Well Oil
(KIND)

		CASING AND TUBING	USED IN DRILLING	LEFT IN WELL	PACKERS
Company <u>Shriver Oil & Gas Co.</u>		Size			
Address <u>Hundred, W, Va.</u>		16			Kind of Packer
Farm <u>Sol Shriver</u>		13			
Well No. <u>1</u>		10			Size of
District <u>Church</u> County <u>Wetzel</u>		8 1/4			
Drilling commenced		6 5/8			Depth set
Drilling completed		5 3/16			
Date shot		3			Perf. top
Depth of shot		2			Perf. bottom
Initial open flow		Liners Used			Perf. top
/10ths Water in					Perf. bottom
Inch					
Open flow after tubing					
/10ths Merc. in					
Inch					
Volume		CASING CEMENTED	SIZE	No. FT.	Date
Cu. Ft.					
Rock pressure					
lbs.					
hrs.					
Oil		COAL WAS ENCOUNTERED AT	FEEET	INCHES	
bbls., 1st 24 hrs.					
Fresh water		FEEET	INCHES	FEEET	INCHES
feet					
feet		FEEET	INCHES	FEEET	INCHES
Salt water					
feet					
feet					

Drillers' Names _____

Well Adandoned and Plugged _____, 19____.

REMARKS: All of the 995 ft. of 6" casing pulled. Plugged and Filled to 237'. Red Clay from 995 to 240'. Wood Plug, One sack of cement.


8/11/44
DATE

D. F. Desist
DISTRICT WELL INSPECTOR

10/13/2023

C-8

STATE OF WEST VIRGINIA
DEPARTMENT OF MINES
OIL AND GAS DIVISION

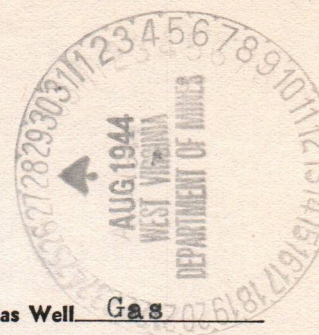

INSPECTOR'S WELL REPORT

Permit No. Wet-275-P

Oil or Gas Well Gas
(KIND)

Company <u>Shriver Oil & Gas Co.</u>	CASING AND TUBING	USED IN DRILLING	LEFT IN WELL	PACKERS
Address <u>Hundred, W, Va.</u>	Size			Kind of Packer
Farm <u>S.M. Shriver</u>	16			
Well No. <u>1</u>	13			
District <u>Church</u> County <u>Wetzel</u>	10			Size of
Drilling commenced	8 1/4			
Drilling completed	6 5/8			Depth set
Date shot	5 3/16			
Initial open flow	3			Perf. top
Open flow after tubing	2			Perf. bottom
Volume	Liners Used			Perf. top
Rock pressure				Perf. bottom
Oil	CASING CEMENTED	SIZE	No. FT.	Date
Fresh water	COAL WAS ENCOUNTERED AT	FEET	INCHES	
Salt water		FEET	INCHES	FEET INCHES

Drillers' Names Vance Fordyce & John Jobs

Well Adandoned and Plugged _____, 19____.

REMARKS: Plugged & filled according to work order, Job is Completed, Inclose

well record. Affidavit will be ferwrtd by Mr. Fordyce.

8/24/44
DATE

[Signature]
DISTRICT WELL INSPECTOR

10/13/2023

6-5
Hundred, W.Va. 6/24/44.

Department of Mines,
Charleston, W.Va,
Dear sir;

At first we asked for a plugging order for the wrong well.
This order was cancelled. We are now sending in the correct record.
Please send plugging order for this well.

Sincerely,

SHRIVER OIL AND GAS CO.

Dr. J. Church
Secy-Treas.



E-4

March 20, 1942

Shriver Oil & Gas Company
Hundred, West Virginia

Gentlemen:

Permits WET-275 and 276 to drill Wells No. 1 and 2 deeper, on the S. H. Shriver Farm, Church District, Wetzel County, are enclosed.

Duplicate permits shall be posted on the rigs.

When the wells are completed, please file complete records on the enclosed forms OG-10.


Very truly yours,

Secretary
OIL AND GAS DIVISION

MG/am
enc-8

CC: Inspector D. G. Courtney

10/13/2023

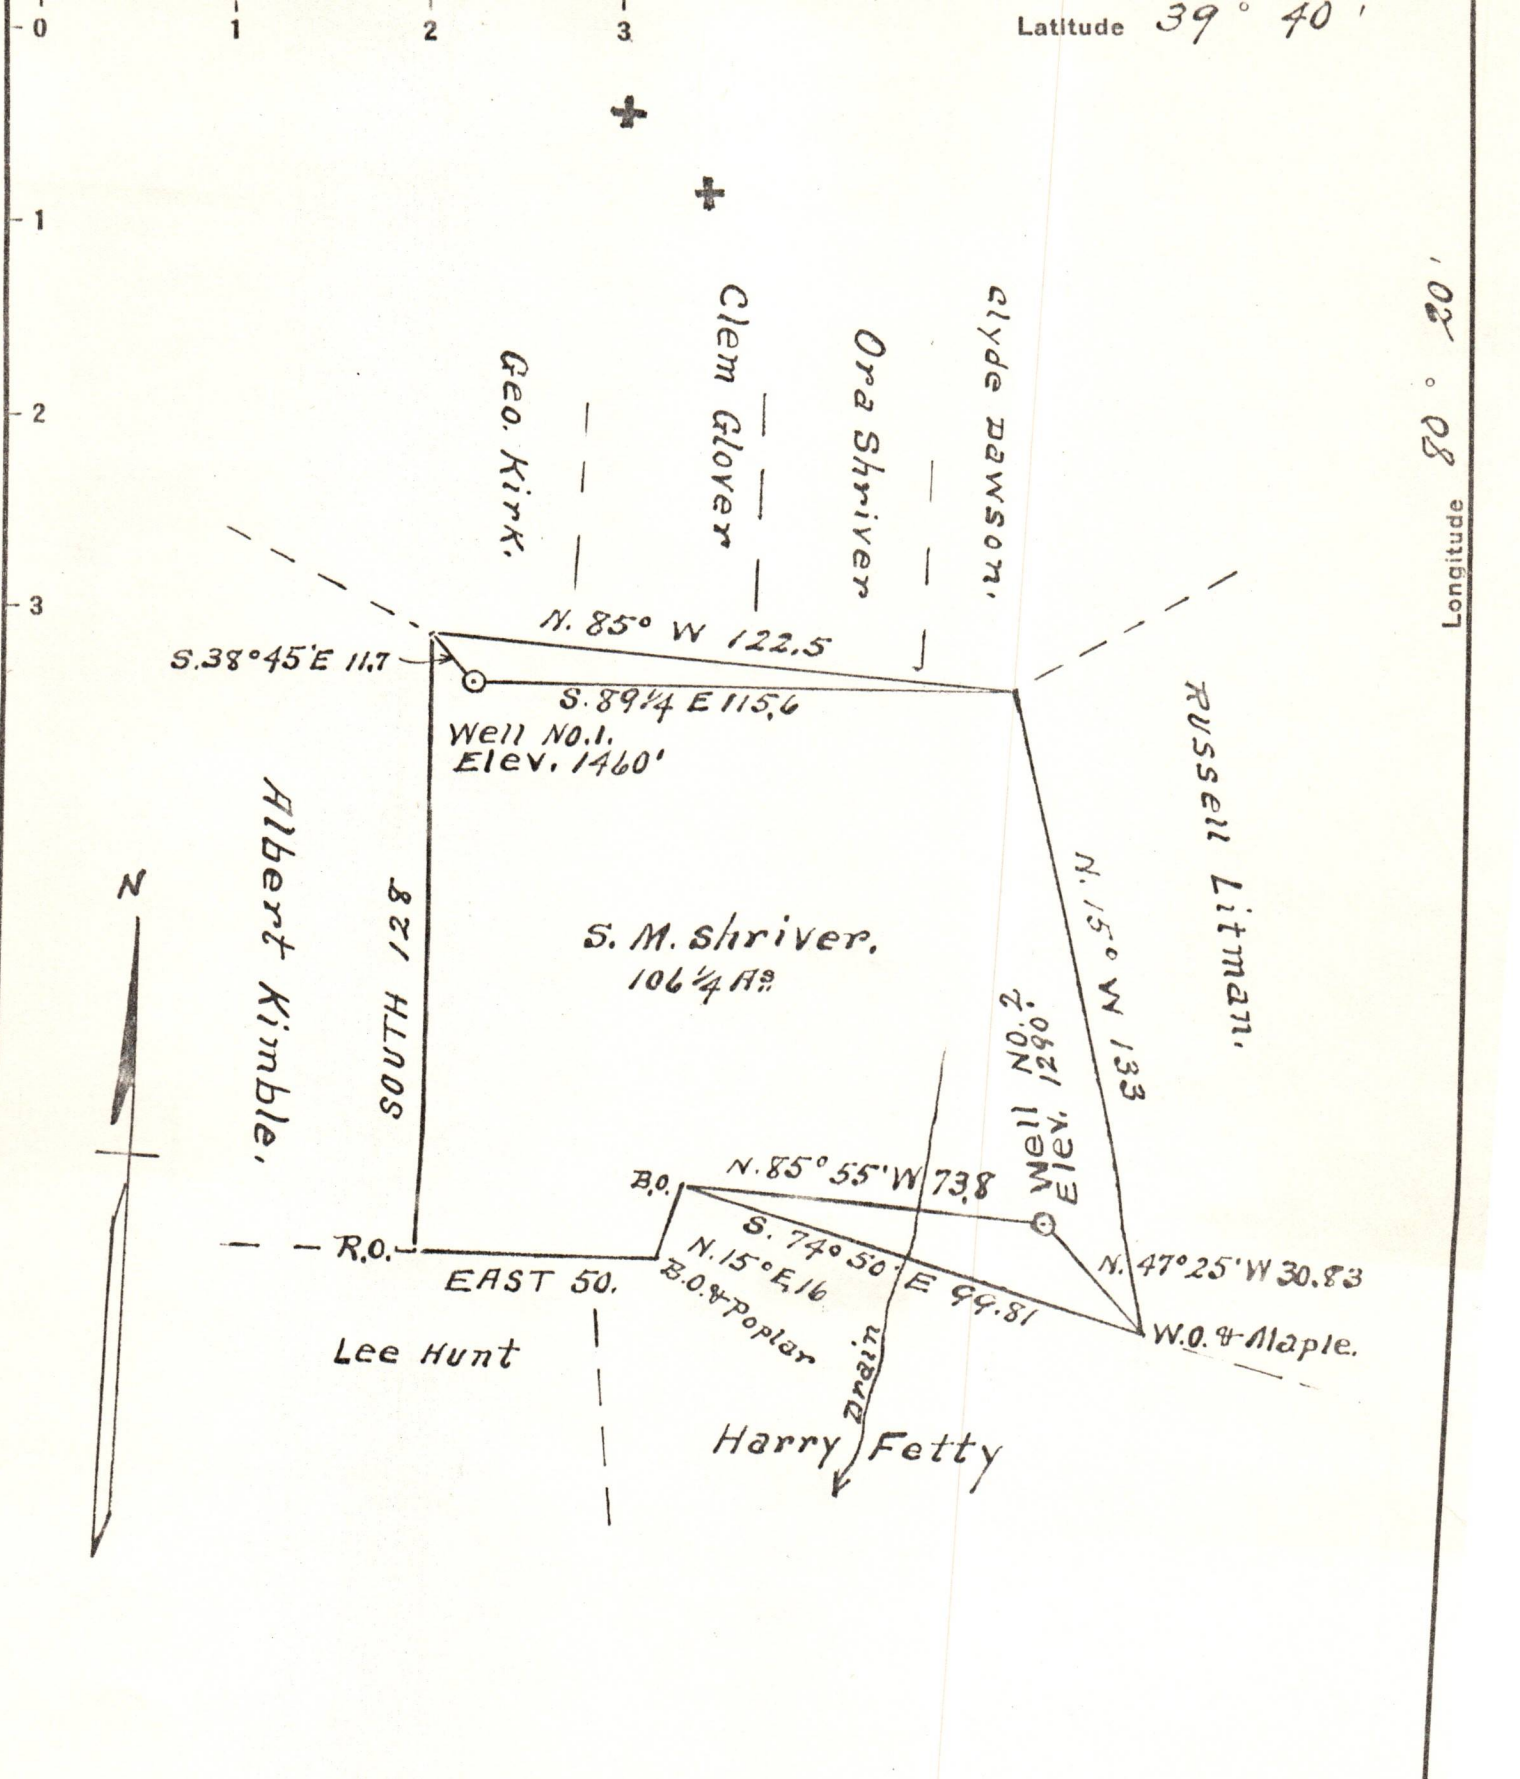

New Location...
 Drill Deeper...
 Abandonment...

Company Shriver Oil & Gas Co.
 Address Hundred, W. Va.
 Farm S. M. Shriver
 Tract ONE Acres 106 1/4 Lease No. _____
 Well (Farm) No.'s 1 & 2 Serial No. _____
 Elevation (Spirit Level) No. 1 = 1460' No. 2 = 1290'
 Quadrangle Mannington
 County Wetzel District Church
 Engineer A. L. HEADLEY
 Engineer's Registration No. _____
 Drawing No. _____
 Date 2-24-1942 Scale 1 inch = 40 poles

STATE OF WEST VIRGINIA
 DEPARTMENT OF MINES
 OIL AND GAS DIVISION
 CHARLESTON

WELL LOCATION MAP
 FILE NO. WET-275-#1
WET-276-#2 10/13/2023

+ Denotes location of well on United States Topographic Maps, scale 1 to 62,500, latitude and longitude lines being represented by border lines as shown.

- Denotes one inch spaces on border line of original tracing.

A-12

BANK BUILDING

Dr. J. S. Church
DENTIST

11/28/45.


HUNDRED, W. VA., _____, 194

Deaprtment of mines,
Charleston, W. Va.

Dear Sir;

In answer to your letter of Nov. 28th. regarding the marker
at the S.M. Shriver well # 1 The marker was erected in accordance
with the specifications prescribed by the Department of mines.

Sincerely,

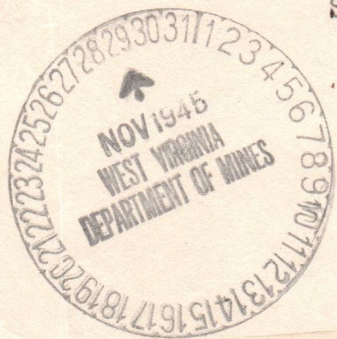

Shriver Oil & Gas Co
By Dr. J. S. Church
Secy Exas

A-11

November 27, 1945

Shriver Oil and Gas Company
Hundred, West Virginia

Gentlemen:

We have received an affidavit of the plugging of Well No. 1 on the S. M. Shriver Farm, Church District, Wetzel County - permit WET-275-P on which you failed to show description of the marker.

If a marker was not erected, will you please attend to this and advise.

Very truly yours,

Engineer
OIL AND GAS DIVISION

JRB:K