



STATE OF WEST VIRGINIA  
DEPARTMENT OF MINES  
OIL AND GAS DIVISION

NOTICE OF PROPOSED LOCATION OF OIL AND GAS WELL

To THE DEPARTMENT OF MINES,  
Charleston, W. Va.

BEATRICE YEATER  
COAL OPERATOR OR COAL OWNER  
NEWMARTINSVILLE, WEST VA.  
ADDRESS

FOSTER AND McKINZE  
NAME OF WELL OPERATOR  
545 WILLIAM FENN PLACE  
PITTSBURGH, PA.  
COMPLETE ADDRESS

\_\_\_\_\_, 19\_\_\_\_  
COAL OPERATOR OR COAL OWNER  
ADDRESS

PROPOSED LOCATION  
GRANT District  
NETZEL County  
Well No. 2 39°40'  
80°30'  
A. C. HIGGINBOTHAM Farm

A. C. HIGGINBOTHAM, ET AL  
OWNER OF MINERAL RIGHTS  
PINE GROVE, WEST VA.  
ADDRESS

GENTLEMEN:

The undersigned well operator is entitled to drill upon the above named farm or tract of land for oil and gas, having fee title thereto, (or as the case may be) under grant or lease dated JAN. 13, 1949, made by A. C. HIGGINBOTHAM ET AL, to PITTSBURGH AND WEST VA. GAS COMPANY, and recorded on the 2<sup>ND</sup> day of AUGUST, 1949, in the office of the County Clerk for said County in Book 039-A, page 236.

The enclosed plat was prepared by a competent engineer and shows the proposed location of a well to be drilled for oil and gas by the undersigned well operator on the farm and in the Magisterial District and County above named, determined by survey and courses and distances from two permanent points, or land marks.


The undersigned well operator is informed and believes there are no coal operators operating beds of coal beneath said farm or tract of land on which said well is located, or within 500 feet of the boundaries of the same, who have mapped their workings and filed their maps as required by law, excepting the coal operators or coal owners (if any) above named as addressees.

The above named coal operators or coal owners (if any) are notified that any objections they may desire to make to such proposed location, or which they are required to make by Section 3 of said Code, if the drilling of a well at said proposed location will cause a dangerous condition in or about their respective coal mines, must be received by, or filed with the Department of Mines within ten\* days from the receipt of a copy of this notice and accompanying plat by said Department. Said coal operators are further notified that forms for use in making such objections will be furnished to them by the Department of Mines promptly on request and that all such objections must set forth as definitely as is reasonably possible the ground or grounds on which such objections are based and indicate the direction and distance the proposed location should be moved to overcome same.

(The next paragraph is to be completed only in Department's copy.)

Copies of this notice and the enclosed plat were mailed by registered mail, or delivered to the above named coal operators or coal owners at their above shown respective address \_\_\_\_\_ day \_\_\_\_\_ before, or on the same day with the mailing or delivery of this copy to the Department of Mines at Charleston, West Virginia.

Very truly yours,

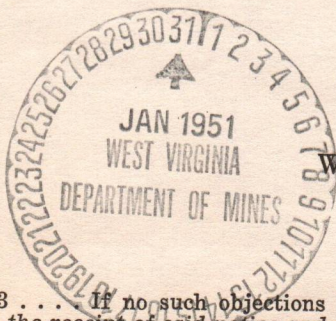

Address of Well Operator }

\_\_\_\_\_  
WELL OPERATOR  
\_\_\_\_\_  
STREET  
\_\_\_\_\_  
CITY OR TOWN 10/06/2023  
\_\_\_\_\_  
STATE

\*Section 3 . . . If no such objections be filed or be found by the department of mines, within said period of ten days from the receipt of said notice and plat by the department of mines, to said proposed location, the department shall forthwith issue to the well operator a drilling permit reciting the filing of such plat, that no objections have been made by the coal operators to the location, or found thereto by the department, and that the same is approved and the well operator authorized to proceed to drill at said location.

A-10

February 10, 1951

Foster and McKinse  
545 William Penn Place  
Pittsburgh, Pennsylvania

Gentlemen:

Enclosed is permit WSL-372 to drill Well  
No. 2 on the A. C. Higginbotham Farm, Grant District,  
Wetsel County.

Very truly yours,

Administrative Assistant  
OIL AND GAS DIVISION

CNH:K  
Encl-2

CC: Inspector Oliver W. Lineberg

10/06/2023

A-11

FOSTER-McKENZIE COMPANY  
3829 Willow Avenue  
Pittsburgh 34, Pa.

October 24, 1962

State of West Virginia  
Department of Mines  
Oil & Gas Division  
Charleston, West Va.

Gentlemen:

Enclosed, in triplicate, is our application for a permit to plug Well No. 2 on the A. C. Higginbotham Farm in Grant District, Wetzel County, West Virginia.


Your prompt consideration and reply regarding this application will be appreciated.

Very truly yours,

FOSTER-McKENZIE COMPANY

  
E. R. Rigatti

ERR:sm  
Encls.

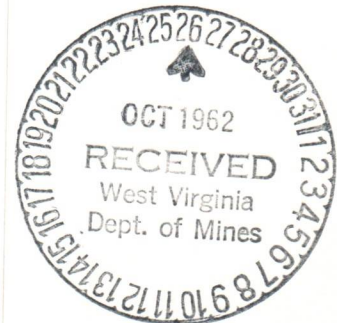

10/06/2023



STATE OF WEST VIRGINIA  
DEPARTMENT OF MINES  
CHARLESTON

January 30, 1963  
"Centennial Year"

Foster - McKenzie Company  
3829 Willow Avenue  
Pittsburgh 34, Pennsylvania

Att: Mr. E. R. Rigatti

RE: PERMIT NO. WET-372-P  
WELL NO. TWO (2)  
FARM A. C. HIGGINBOTHAN, ET AL  
DISTRICT GRANT  
COUNTY WETZEL

Gentlemen:

Please send us the affidavit of filling and plugging for the above described well. If plugging has not been completed, please advise.

Forms OG-8 are enclosed for your convenience. We will appreciate the information within the next ten days.

Thank you for your cooperation.

Very truly yours,

Assistant Director  
OIL AND GAS DIVISION

MG/jb  
enclosure

cc:

**NOTE: IF WELL IS NOT COMPLETED PLEASE ADVISE**

10/06/2023

WEST VIRGINIA DEPARTMENT OF MINES  
OIL & GAS DIVISION

*Littleton*

WELL RECORD

Permit No. WET-372  
Littleton Quad.

Company  
Address  
Farm

Foster-McKenzie Company  
545 Wm. Penn Place, Pgh. 19, Pa. 10"  
(Silas B. Higginbotham, et al) 8-5/8"  
Now A.C. & L.J. Higginbotham, et ux 6-5/8" Elev. 842'

Gas Well  
CASING & TUBING

Run	Pulled
20'	-----
211'-11"	-----
384'	-----

Well No.  
District

No. 2 Elev. 842'  
Grant  
Wetzel

County  
Surface  
Mineral

Coal at 53' Show  
Coal at 414' 24"  
Coal at 514' 96"

Commenced  
Completed

March 2, 1951  
March 10, 1951

Volume

30,000 C.F.

Rock Pressure

145#


Fresh Water

At 36' 61'

Salt Water

Gravel	0	15
Rock	15	23
Slate	23	35
Sand	35	42
Slate	42	60
Sand	60	68
Slate	68	90
Lime	90	108
Slate	108	137
Lime	137	146
Sand	146	171
Slate	171	215
Lime	215	217
Slate	217	219
Red Lime	219	228
Lime	228	233
Slate	233	247
Lime	247	249
Sand	249	259
Slate	259	308
Lime	308	345
Slate	345	352
Lime	352	372
Break	372	376
Lime	376	414
Coal (Mapletown)	414	416
Slate	416	421
Lime	421	428
Slate	428	441
Lime	441	467
Slate	467	475
Lime	475	490
Lime (Very Hard)	490	497
Slate (Blk. Soft)	497	514
Pgh. Coal	514	522
Gas	513' to 523'	
Total Depth	543'	

Water  
Show Coal at 53

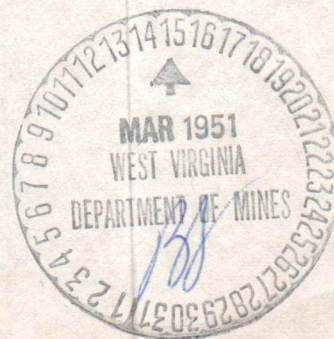

10/06/2023

WEST VIRGINIA DEPARTMENT OF MINES  
OIL & GAS DIVISION

WELL RECORD

Permit No. WT-575

Operator (Name)

Company

Address

Town

Well No.

District

County

Surface

Mineral

Completed

Completed

Volume

Rock Pressure

Fresh Water

Salt Water

Gravel

Rock

Slate

Sand

Slate

Sand

Slate

Slate

Gas Well

Oil & Gas

Permit

Well No.

District

County

Surface

Mineral

Completed

Completed

Volume

Rock Pressure

Fresh Water

Salt Water

Gravel

Rock

Slate

Sand

Slate

Sand

Slate

Slate

Coal at 23' Show  
Coal at 24' 24"  
Coal at 25' 25"

March 2, 1921  
March 10, 1921  
30,000 C.F.  
115'  
At 30' 21'

Water  
Show Coal at 23'



10/06/2023

213' to 223'

213'

213'

Total Depth



STATE OF WEST VIRGINIA  
DEPARTMENT OF MINES  
OIL AND GAS DIVISION

## INSPECTOR'S WELL REPORT

Permit No. \_\_\_\_\_

Oil or Gas Well \_\_\_\_\_  
(KIND)

	CASING AND TUBING	USED IN DRILLING	LEFT IN WELL	PACKERS
Company _____	Size			
Address _____	16 _____			Kind of Packer _____
Farm _____	13 _____			
Well No. _____	10 _____			Size of _____
District _____ County _____	8 1/4 _____			
Drilling commenced _____	6 5/8 _____			Depth set _____
Drilling completed _____ Total depth _____	5 3/16 _____			
Date shot _____ Depth of shot _____	3 _____			Perf. top _____
Initial open flow _____ /10ths Water in _____ Inch	2 _____			Perf. bottom _____
Open flow after tubing _____ /10ths Merc. in _____ Inch	Liners Used _____			Perf. top _____
Volume _____ Cu. Ft.				Perf. bottom _____
Rock pressure _____ lbs. _____ hrs.	CASING CEMENTED _____ SIZE _____ No. FT. _____ Date _____			
Oil _____ bbls., 1st 24 hrs.	NAME OF SERVICE COMPANY _____			
Fresh water _____ feet _____ feet	COAL WAS ENCOUNTERED AT _____ FEET _____ INCHES			
Salt water _____ feet _____ feet	_____ FEET _____ INCHES _____ FEET _____ INCHES			
	_____ FEET _____ INCHES _____ FEET _____ INCHES			

Drillers' Names \_\_\_\_\_

Remarks: \_\_\_\_\_

DATE \_\_\_\_\_

DISTRICT WELL INSPECTOR  
**10/06/2023**



B-3

STATE OF WEST VIRGINIA  
DEPARTMENT OF MINES  
OIL AND GAS DIVISION

INSPECTOR'S PLUGGING REPORT

Permit No. WET-372-P

Well No. 2

COMPANY Foster McKenzie Co. ADDRESS \_\_\_\_\_

FARM A. C. Higginbotham DISTRICT Grant COUNTY Wetzel

Filling Material Used \_\_\_\_\_

Liner Location Amount Packer Location

PLUGS USED AND DEPTH PLACED			BRIDGES	CASING AND TUBING		
CEMENT-THICKNESS	WOOD-SIZE	LEAD	CONSTRUCTION-LOCATION	RECOVERED	SIZE	LOST
No plugging done on this well.			Drilling machine removed from farm.			

Drillers' Names \_\_\_\_\_

Remarks: \_\_\_\_\_



1-10-63 I hereby certify I visited the above well on this date.  
DATE

Bryan Shuman  
DISTRICT WELL INSPECTOR

10/06/2023

STATE OF WEST VIRGINIA  
DEPARTMENT OF MINES  
OIL AND GAS DIVISION

## INSPECTOR'S WELL REPORT


Permit No. \_\_\_\_\_

Oil or Gas Well \_\_\_\_\_  
(KIND)

	CASING AND TUBING	USED IN DRILLING	LEFT IN WELL	PACKERS
Company _____	Size			
Address _____	16			Kind of Packer _____
Farm _____	13			
Well No. _____	10			Size of _____
District _____ County _____	8 1/4			
Drilling commenced _____	6 5/8			Depth set _____
Drilling completed _____ Total depth _____	5 3/16			
Date shot _____ Depth of shot _____	3			Perf. top _____
Initial open flow _____ /10ths Water in _____ Inch	2			Perf. bottom _____
Open flow after tubing _____ /10ths Merc. in _____ Inch	Liners Used			Perf. top _____
Volume _____ Cu. Ft.				Perf. bottom _____
Rock pressure _____ lbs. _____ hrs.	CASING CEMENTED _____ SIZE _____ No. FT. _____ Date _____			
Oil _____ bbls., 1st 24 hrs.	NAME OF SERVICE COMPANY _____			
Fresh water _____ feet _____ feet	COAL WAS ENCOUNTERED AT _____ FEET _____ INCHES			
Salt water _____ feet _____ feet	_____ FEET _____ INCHES _____ FEET _____ INCHES			
	_____ FEET _____ INCHES _____ FEET _____ INCHES			

Drillers' Names \_\_\_\_\_

Remarks: \_\_\_\_\_

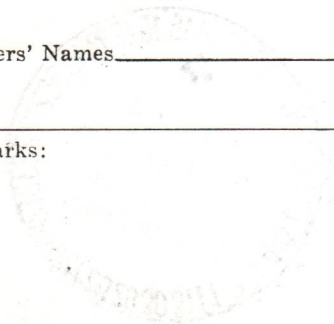

DATE

DISTRICT WELL INSPECTOR

10/06/2023

13-4

STATE OF WEST VIRGINIA  
DEPARTMENT OF MINES  
OIL AND GAS DIVISION

INSPECTOR'S PLUGGING REPORT

Permit No. WET-372-P

Well No. 2

COMPANY Foster McKenzie ADDRESS \_\_\_\_\_


FARM A. C. Higginbotham DISTRICT Grant COUNTY Wetzel

Filling Material Used Clay, Cement & Stone

Liner	Location	Amount	Packer	Location
PLUGS USED AND DEPTH PLACED			BRIDGES	
CEMENT-THICKNESS			CASING AND TUBING	
	WOOD-SIZE	LEAD	CONSTRUCTION-LOCATION	RECOVERED SIZE LOST
394' to 388'	Stone			10" 20'
388' to 10'	Clay	10' to surface	cement	211'11" 8 1/4"
				384' 6-5/8"

Drillers' Names Ralph Woodside & John Woodside

Remarks:

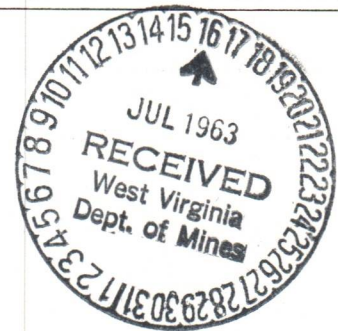

7-8-63  
DATE

I hereby certify I visited the above well on this date.

*Bryan Sherman*  
DISTRICT WELL INSPECTOR

10/06/2023

STATE OF WEST VIRGINIA  
DEPARTMENT OF MINES  
OIL AND GAS DIVISION

INSPECTOR'S WELL REPORT

- Rotary
- Spudder
- Cable Tools
- Storage

Permit No. \_\_\_\_\_

Oil or Gas Well \_\_\_\_\_  
(KIND)

Company _____ Address _____ Farm _____ Well No. _____ District _____ County _____ Drilling commenced _____ Drilling completed _____ Total depth _____ Date shot _____ Depth of shot _____ Initial open flow _____ /10ths Water in _____ Inch Open flow after tubing _____ /10ths Merc. in _____ Inch Volume _____ Cu. Ft. Rock pressure _____ lbs. _____ hrs. Oil _____ bbls., 1st 24 hrs. Fresh water _____ feet _____ feet Salt water _____ feet _____ feet	CASING AND TUBING	USED IN DRILLING	LEFT IN WELL	PACKERS
	Size			Kind of Packer _____
	16			Size of _____
	13			
	10			Depth set _____
	8 1/4			
	6 5/8			Perf. top _____
	5 3/16			
	3			Perf. bottom _____
	2			
Liners Used _____				Perf. top _____
				Perf. bottom _____

CASING CEMENTED \_\_\_\_\_ SIZE \_\_\_\_\_ No. FT. \_\_\_\_\_ Date \_\_\_\_\_

NAME OF SERVICE COMPANY \_\_\_\_\_


COAL WAS ENCOUNTERED AT \_\_\_\_\_ FEET \_\_\_\_\_ INCHES

\_\_\_\_\_ FEET \_\_\_\_\_ INCHES \_\_\_\_\_ FEET \_\_\_\_\_ INCHES

\_\_\_\_\_ FEET \_\_\_\_\_ INCHES \_\_\_\_\_ FEET \_\_\_\_\_ INCHES

Drillers' Names \_\_\_\_\_

Remarks: \_\_\_\_\_

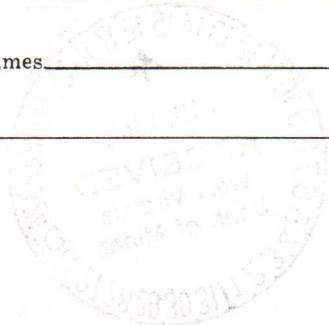

DATE

DISTRICT WELL INSPECTOR

10/06/2023

STATE OF WEST VIRGINIA  
DEPARTMENT OF MINES  
OIL AND GAS DIVISION  
**INSPECTOR'S PLUGGING REPORT**

Permit No. WET-372-P

Well No. 2

COMPANY Foster McKenzie ADDRESS \_\_\_\_\_


FARM A. C. Higginbotham DISTRICT Grant COUNTY Wetzel

Filling Material Used Clay, Cement & Stone

PLUGS USED AND DEPTH PLACED			BRIDGES	CASING AND TUBING		
CEMENT-THICKNESS	WOOD-SIZE	LEAD	CONSTRUCTION-LOCATION	RECOVERED	SIZE	LOST
Completed 7-5-68 and marker erected				384'	6-5/8"	
20' of 10" remains as marker from 20' to surface.				211' 11"	8 1/4"	
					10"	20'

Drillers' Names Ralph Woodsied & John Woodside

Remarks:

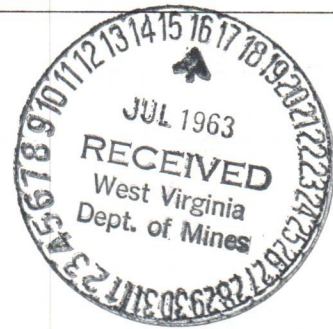

7-11-68 I hereby certify I visited the above well on this date.  
DATE

*Bryan J. Shuman*  
DISTRICT WELL INSPECTOR

10/06/2023

STATE OF WEST VIRGINIA  
DEPARTMENT OF MINES  
OIL AND GAS DIVISION

- Rotary
- Spudder
- Cable Tools
- Storage

### INSPECTOR'S WELL REPORT

Permit No. \_\_\_\_\_

Oil or Gas Well \_\_\_\_\_  
(KIND)

	CASING AND TUBING	USED IN DRILLING	LEFT IN WELL	PACKERS
Company _____	Size			
Address _____	16			Kind of Packer _____
Farm _____	13			
Well No. _____	10			Size of _____
District _____ County _____	8 1/4			
Drilling commenced _____	6 5/8			Depth set _____
Drilling completed _____ Total depth _____	5 3/16			
Date shot _____ Depth of shot _____	3			Perf. top _____
Initial open flow _____ /10ths Water in _____ Inch	2			Perf. bottom _____
Open flow after tubing _____ /10ths Merc. in _____ Inch	Liners Used _____			Perf. top _____
Volume _____ Cu. Ft.				Perf. bottom _____
Rock pressure _____ lbs. _____ hrs.	CASING CEMENTED _____ SIZE _____ No. FT. _____ Date _____			
Oil _____ bbls., 1st 24 hrs.	NAME OF SERVICE COMPANY _____			
Fresh water _____ feet _____ feet	COAL WAS ENCOUNTERED AT _____ FEET _____ INCHES			
Salt water _____ feet _____ feet	_____ FEET _____ INCHES _____ FEET _____ INCHES			
	_____ FEET _____ INCHES _____ FEET _____ INCHES			

Drillers' Names \_\_\_\_\_

Remarks: \_\_\_\_\_

DATE

DISTRICT WELL INSPECTOR  
**10/06/2023**

B-9

PROPOSED MANNER OF PLUGGING AND FILLING WELL

(REQUIRED BY RULES AND REGULATIONS)

WEST VIRGINIA DEPARTMENT OF MINES  
OIL AND GAS DIVISION  
WORK ORDER

Well to be plugged and filled as follows:

T.D.	543'	
Cement	543' - 494'	5' crushed stone
Red Clay	489' - 444'	
Cement	444' - 394'	5' crushed stone
Red Clay	389' - 10'	
Cement	10' - 0'	

Erect marker as described in Rule 18, 1931 Regulations

To the Department of Mines  
Coal Owner or Operator,  
Lease or Property Owner.

Gentlemen:

This "work order" is submitted for your approval and concurrence and unless notified of your disapproval or non-concurrence, the undersigned will proceed with the plugging and filling of said well in the above described manner on the date stated in the notice of intention to plug and abandon the said well on opposite side of this sheet.

Very truly yours,  
FOSTER-McKENZIE COMPANY

*E. D. Reynolds*  
Well Operator.

No objections have been filed by the coal owner or coal operator, or any available adjacent lease or property owners or interposed by the Department of Mines to the manner herein described for the plugging and filling of the well above mentioned. Therefore, the same is hereby approved. 10/06/2023

26th day of OCTOBER, 19 62

DEPARTMENT OF MINES  
Oil and Gas Division

By: *M. E. Griffith*

NOTE: This "work order" shall be filed in triplicate, one copy for the files of the Department of Mines; one to be approved or corrected and returned to the well operator as his authority for plugging said well; and one for the well inspector.



STATE OF WEST VIRGINIA  
DEPARTMENT OF MINES  
OIL AND GAS DIVISION

NOTICE OF INTENTION TO PLUG AND ABANDON WELL

(REQUIRED BY SECTION 9, ARTICLE 4, CHAPTER 22 OF THE CODE)

To THE DEPARTMENT OF MINES,  
Charleston, W. Va.

Beatrice Yeater  
Coal Operator or Coal Owner

Foster-McKenzie Company  
Name of Well Operator

New Martinsville, West Va.  
Address

3829 Willow Ave., Pgh. 34, Pa.  
Complete Address

Coal Operator or Coal Owner

October 24, 19 62

**WELL TO BE ABANDONED**

Address

Grant District

A. C. Higginbotham, et al  
Lease or Property Owner

Wetzel County

Pine Grove, West Va.  
Address

Well No. Two (2)

A. C. Higginbotham, et al Farm (80 acres)

Inspector to be notified Bryan Shuman, Wileyville, West Virginia, PH: Tu-95674

24 HOURS IN ADVANCE OF PLUGGING


Gentlemen:—

The undersigned well operator is about to abandon the above described well and will commence

the work of plugging and abandoning said well on the date inspector is notified (which date shall not be less than five days after the day on which this notice so mailed is received, or in due course should be received by the Department of Mines).

This notice is given you in order that your respective representatives may be present at the plugging and filling of said well. You are further notified that whether you are represented or not represented the undersigned will proceed on that date, or shortly thereafter, to plug and fill said well in the manner required by Section 10, Article 4, Chapter 22 of the Code and given in detail on the reverse side of this notice, in "Work Order."

This notice is being mailed by registered mail to each of you at the above addresses on the above date.

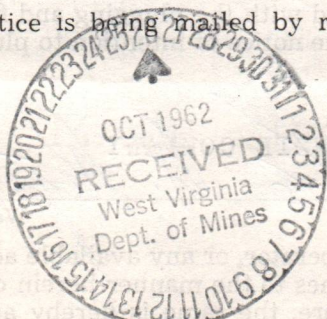

Very truly yours,  
FOSTER-McKENZIE COMPANY  
[Signature]  
Well Operator.

10/06/2023

NOTE: Upon the abandonment of all wells drilled prior to June 1, 1929, a plat prepared by a registered engineer, showing the district and county in which the tract of land is located, the name and acreage of same, the names of the owners and adjacent tracts, and the location of the about to be abandoned well, determined by survey, and the courses and distances of such well from two permanent points or landmarks on said tract, shall be submitted with this notice.

NOTE: In case plugging is not commenced within four months from the above date, this permit shall expire and be of no further force or effect.

(over)

WET-372-P PERMIT NUMBER

net-372-P



STATE OF WEST VIRGINIA  
DEPARTMENT OF MINES  
OIL AND GAS DIVISION

AFFIDAVIT OF PLUGGING AND FILLING WELL

AFFIDAVIT SHOULD BE MADE IN TRIPLICATE, ONE COPY MAILED TO THE DEPARTMENT, ONE COPY TO BE RETAINED BY THE WELL OPERATOR AND THE THIRD COPY (AND EXTRA COPIES IF REQUIRED) SHOULD BE MAILED TO EACH COAL OPERATOR AT THEIR RESPECTIVE ADDRESSES.

Beatrice Yeater COAL OPERATOR OR OWNER  
New Martinsville, West Va. ADDRESS

Foster-McKensie Company NAME OF WELL OPERATOR  
3829 Willow Ave., Pgh. 34, Pa. COMPLETE ADDRESS  
June 25, 1963 WELL AND LOCATION 19  
Grant District  
Wetzel County

A. C. Higginbotham, et al LEASE OR PROPERTY OWNER  
Pine Grove, West Va. ADDRESS

Well No. Two (2)  
A. C. Higginbotham, et al Farm (80 acres)

STATE INSPECTOR SUPERVISING PLUGGING Bryan Shuman

AFFIDAVIT

STATE OF Penna. WEST VIRGINIA,

County of Armstrong

SS:

Ralph H. Woodside and John D. Woodside  
being first duly sworn according to law depose and say that they are experienced in the work of plugging and filling oil and gas wells and were employed by Foster-McKensie Co., well operator, and participated in the work of plugging and filling the above well, that said work was commenced on the 2 day of July, 1963, and that the well was plugged and filled in the following manner:

SAND OR ZONE RECORD	FILLING MATERIAL	PLUGS USED	CASING	
			CSG PULLED	CSG LEFT IN
FORMATION				
<u>540-480</u>	<u>20 SKs Cement</u>	<u>None</u>		
<u>480-474</u>	<u>Crushed Stone</u>			
<u>474-445</u>	<u>Clay</u>		<u>211' of 8 3/8"</u>	
<u>445-394</u>	<u>12 SKs Cement</u>		<u>384' of 6 5/8"</u>	
<u>394-388</u>	<u>Crushed Stone</u>			
<u>388-10</u>	<u>Clay</u>			
<u>10-0</u>	<u>Cement</u>		<u>20' of 10 1/4"</u>	
COAL SEAMS		DESCRIPTION OF MONUMENT		
(NAME)		<u>3ft of 2" pipe filled with cement. Name of lease, date, owners name engraved on cement plug</u>		
(NAME)				
(NAME)				
(NAME)				

and that the work of plugging and filling said well was completed on the 8 day of July, 1963.

And further deponents saith not.

Sworn to and subscribed before me this 5TH day of SEPTEMBER, 1963.


My commission expires:

JAN. 1, 1968

Ralph H. Woodside  
John D. Woodside  
James King

Notary Public, J. P.

Permit No. WEST-372-P

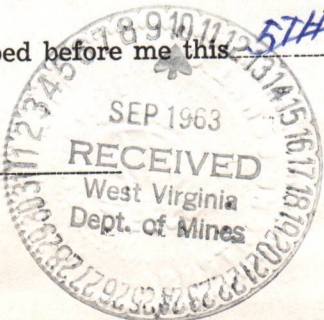

Bryan Zelman

Penn

Armstrong  
Ralph H. Woodside

John D. Woodside

Foster-McKensie Co

63

July

11 1/2"

3 1/2"

at this

Crushed Stone  
Clay  
12 Sks. Cement  
Crushed Stone  
Clay  
Cement

474  
445  
442-384  
314-388  
388  
10

at this  
amount  
amount  
amount

July

10/06/2023



SAM J. JOSE

E-4

FOSTER-McKENZIE COMPANY

P. O. Box 10396  
Pittsburgh 34, Penna.

*File*

February 1, 1963

State of West Virginia  
Department of Mines  
Charleston, West Virginia

Attention: M. E. Griffith

Subject: Permit No. WET-372-P  
Well No. 2, A. C. Higginbothan, et al  
Grant District, Wetzel County, West Va.

Gentlemen:

We wish to acknowledge receipt of your letter dated January 30, 1963 regarding plugging of the above noted well. We wish to advise that this work has not been completed due to weather conditions.

Affidavit for plugging this well will be filed as soon as this work has been completed.

Very truly yours,

FOSTER-McKENZIE COMPANY

*E. R. Rigatti*  
E. R. Rigatti

ERR:sm



10/06/2023

1917 - 1918  
No. 100  
1917 - 1918

1917 - 1918

1917 - 1918  
No. 100  
1917 - 1918

1917 - 1918  
No. 100  
1917 - 1918

1917 - 1918  
No. 100  
1917 - 1918

1917 - 1918  
No. 100  
1917 - 1918

1917 - 1918

1917 - 1918

1917 - 1918

1917 - 1918

1917 - 1918

1917 - 1918



E-5

March 1, 1963

The following permits have expired. If any plugging has been done I was not notified.

Stonestreet Land Co. Box 350, Spencer, W. Va. Well No. 1  
J. L. Ash, Tyler Co. TYL-289-P

Jim Alleen Mary Wyatt No. 1 Grant District, Wetzel Co. WET-475-P

Foster McKenzie Co. A. C. Higginbotham, Well No. 2, Grant District,  
Wetzel Co. WET-372-P



10/06/2023

E-6

March 6, 1963  
"Centennial Year"

Mr. Bryan Shuman, Inspector  
Oil and Gas Division  
Wileyville, West Virginia

Dear Mr. Shuman:

Your letter of March 1, regarding the plugging of the following wells was received. Notations follow each well to show the present status.

<u>PERMIT NO.</u>	<u>WELL NO.</u>	<u>FARM</u>	<u>DISTRICT</u>
TYL-289-P	1	J. L. Ash	Centerville
Well plugged and completed October 24, 1962.			
WET-372-P	2	A. C. Higginbotham	Grant
A letter received from Foster-McKenzie that well is not due to weather conditions.			
WET-475-P	1	Mary Wyatt	Grant
We cannot get a reply to our requests for affidavit from James Allen and are sending another letter today by registered mail.			

Very truly yours,

Assistant Director  
OIL AND GAS DIVISION

MG/dd

March 24, 1953  
Centennial Year

Mr. Bryan Shuman, Inspector  
Oil and Gas Division  
Martinsville, West Virginia

Dear Mr. Shuman:

Your letter of March 17 regarding the digging of the  
following wells was received. Notations follow each well to show  
the present status.

PERMIT NO.	WELL NO.	FARM	DISTRICT
WT-585-P	1	J. L. Ash	Conoverville
Well plugged and completed October 24, 1952.			
WT-315-P	2	A. C. Huggins	Grant
A letter received from Foster-McKeanne that well is not due to weather conditions.			
WT-475-P	1	Harry West	Grant
We cannot get a reply to our requests for affidavit from James Allen and are sending another letter today by registered mail.			

Very truly yours,

Assistant Director  
OIL AND GAS DIVISION

10/15

E-1  
FOSTER-McKENZIE COMPANY

3829 Willow Avenue  
Pittsburgh 34, Pa.

June 17, 1963

Miss M. E. Griffith  
State of West Virginia  
Department of Mines  
Oil & Gas Division  
Charleston, West Va.

Subject: Permit WET-372-P  
A. C. Higginbotham Farm,  
Grant District, Wetzel  
County, West Virginia

Dear Miss Griffith:

We would appreciate your renewing the above noted Plugging Permit so that we can proceed with this work in the next few days.

Very truly yours,

FOSTER-McKENZIE COMPANY

  
E. R. Rigatti

ERR:sm



10/06/2023



198-

198-10-06-001

198-10-06-001

E-8

June 18, 1963  
"Centennial Year"

Mr. E. R. Rigatti  
Foster-McKenzie Company  
3829 Willow Avenue  
Pittsburgh 34, Pennsylvania

In Re: Permit WET-372-P

Dear Mr. Rigatti:

In compliance with your telephone request of June 17, we have renewed your Permit WET-372-P for the abandonment of Well No. 2 on the A. C. Higginbotham Lease, Grant District, Wetzel County.

Very truly yours,

Assistant Director  
OIL AND GAS DIVISION

MG/dd

cc: Mr. Bryan Shuman, Inspector

10/06/2023

FOSTER-McKENZIE COMPANY  
P. O. 10396  
Pittsburgh, Pa.-15234

September 9, 1963

Miss Marie E. Griffith  
State of West Virginia  
Department of Mines  
Oil & Gas Division  
Charleston 5, West Va.

Subject: Permit WET-372-P

Dear Miss Griffith:

Enclosed is affidavit covering the plugging of our Well No. 2 on the A. C. Higginbotham Lease, Grant District, Wetzel County, West Virginia.

Should you require any additional information with regard to plugging of this well, please feel free to contact the writer at your convenience.

Very truly yours,


FOSTER-McKENZIE COMPANY

*E. R. Rigatti*  
E. R. Rigatti

ERR:sm  
Encl.

cc: Beatrice Yeater  
New Martinsville, W. Va.

Equitable Gas Co.  
Pittsburgh, Pa.

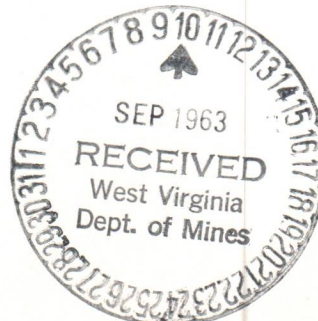

10/06/2023

100-100000-1000  
100-100000-1000  
100-100000-1000

100-100000-1000

Department of State  
Office of the Secretary  
Washington, D.C.

Subject: [Illegible]

Dear Sir:

Reference is made to your letter of the 10th of this month, in which you requested information regarding the activities of the [Illegible] in the [Illegible] area.

The information requested is being reviewed and will be furnished to you as soon as it is available.

Very truly yours,


[Illegible Signature]

[Illegible]

[Illegible]

[Illegible]

[Illegible]

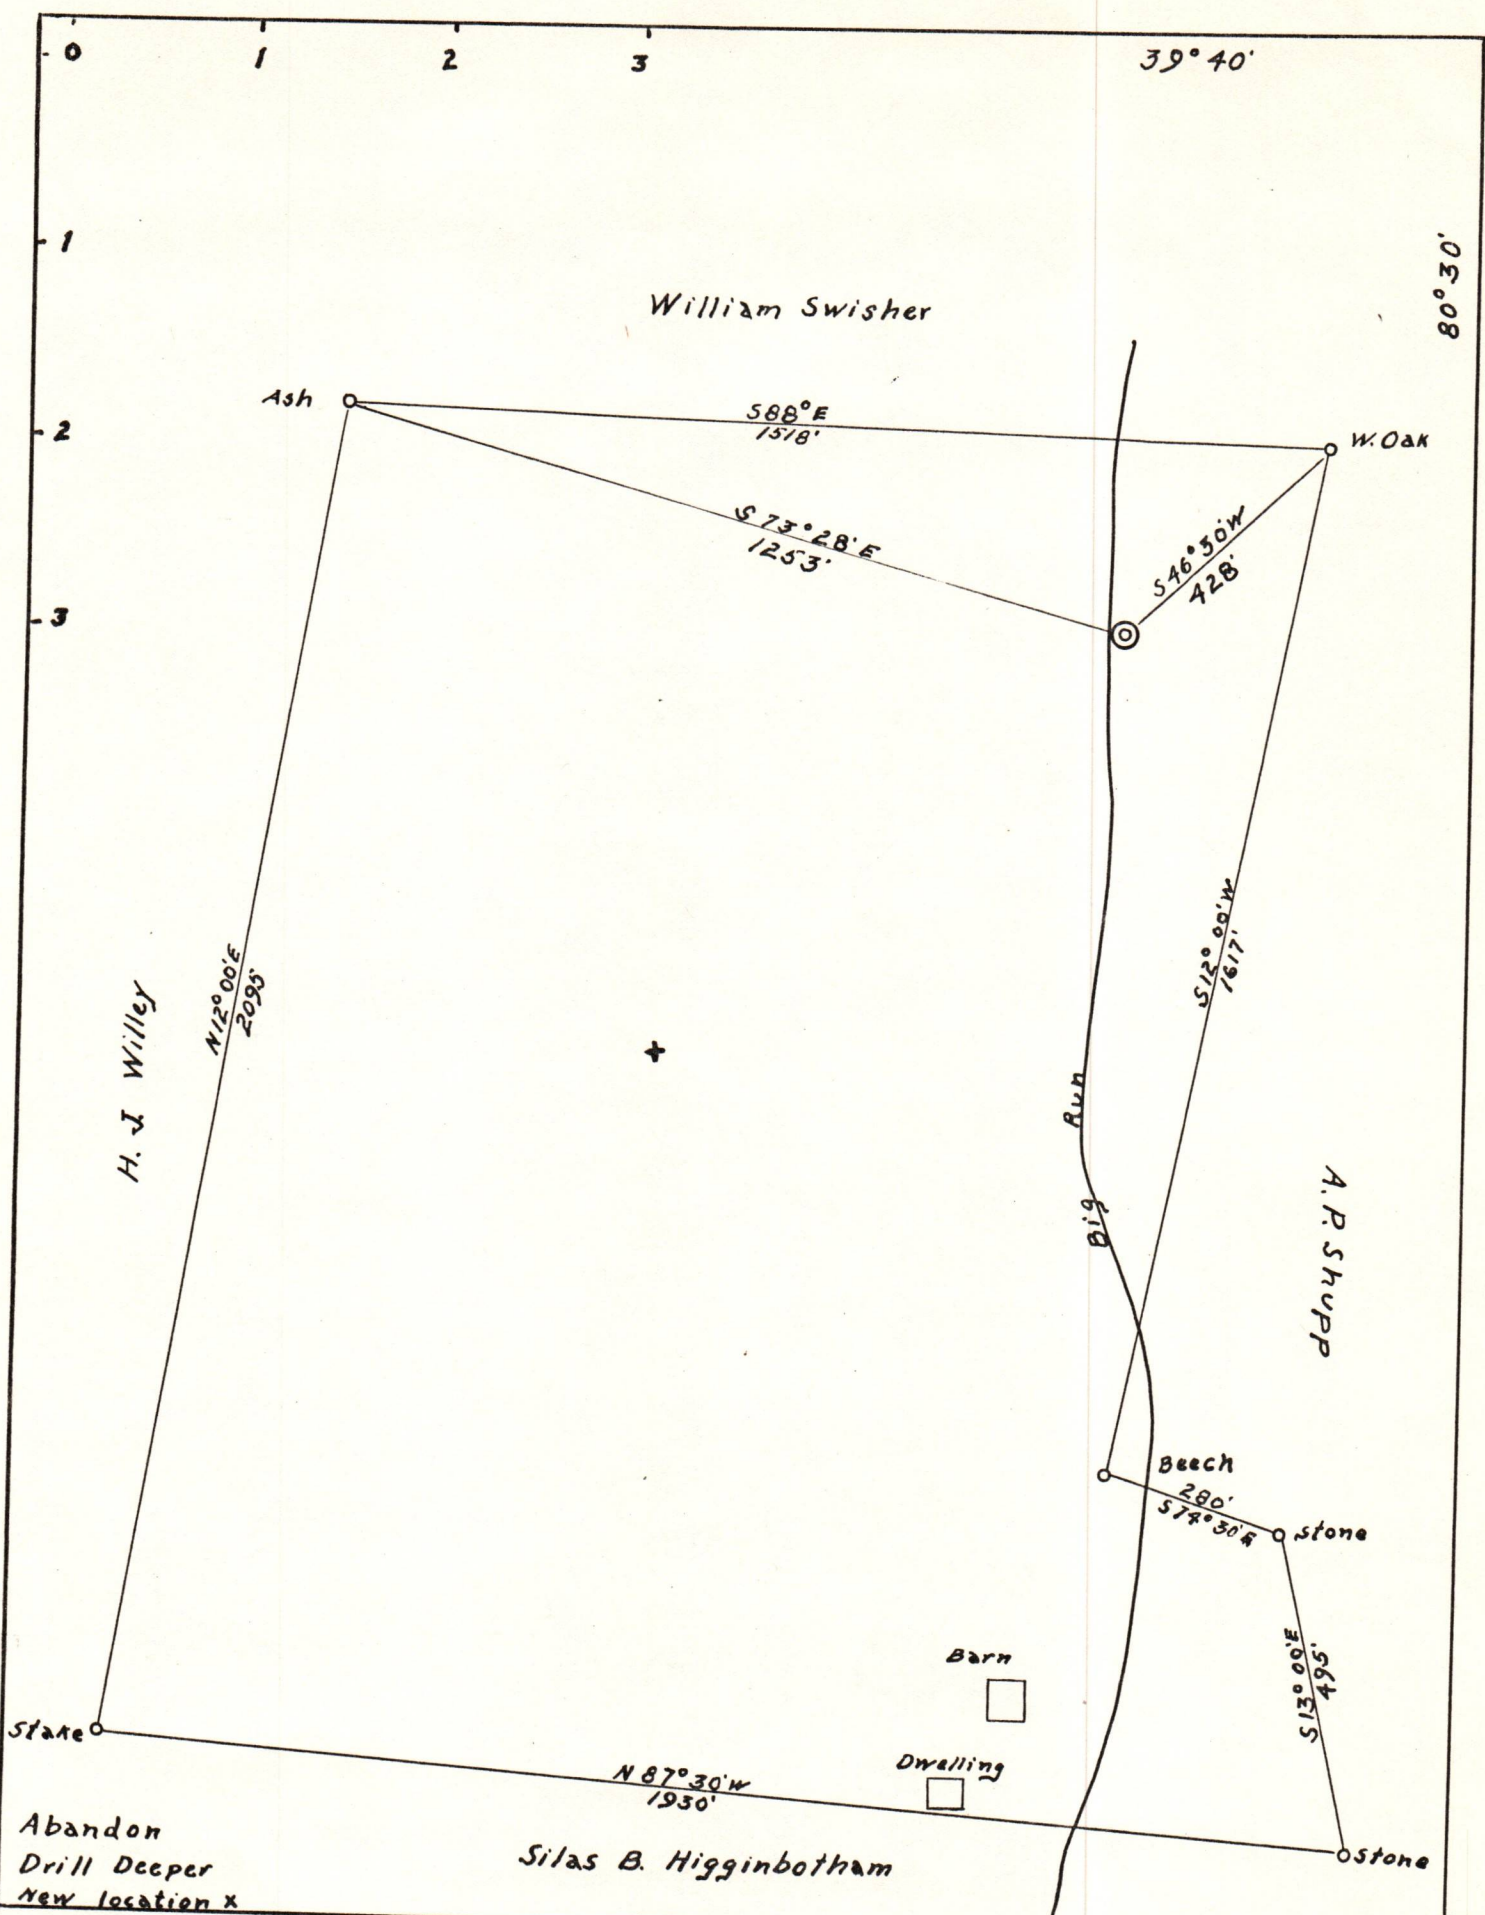

Company	Foster McKinzie Co
Address	545 William Penn Place Pittsburg Pa.
Farm	Silas B Higginbotham
Tract One	Acres 80 Lease No 21160-3
Well (Farm) Two	Serial No.
Quadrangle	Littleton
County	Wetzel
District	Grant
Elevation (spirit)	842
Engineer	George L. McArthur
Engineer's Registration No.	1187
Date	1/27/51
Scale	1" = 300'

STATE OF WEST VIRGINIA  
DEPARTMENT OF MINE  
OIL AND GAS DIVISION  
CHARLESTON

WELL LOCATION MAP

FILE NO. Wet-37210/06/2023

+ Denotes location of well on United States Topographic Maps scale 1 to 62,500, latitude and longitude lines being represented by border lines as shown.

- Denotes one inch spaces on border line of original tracing.