



west virginia department of environmental protection

Office of Oil and Gas
601 57th Street SE
Charleston, WV 25304
(304) 926-0450
(304) 926-0452 fax

Earl Ray Tomblin, Governor
Randy C. Huffman, Cabinet Secretary
www.dep.wv.gov

November 21, 2013

WELL WORK PERMIT

Horizontal 6A Well

This permit, API Well Number: 47-10302929, issued to STATOIL USA ONSHORE PROPERTIES, INC., is evidence of permission granted to perform the specified well work at the location described on the attached pages and located on the attached plat, subject to the provisions of Chapter 22 of the West Virginia Code of 1931, as amended, and all rules and regulations promulgated thereunder, and to all conditions and provisions outlined in the pages attached hereto. Notification shall be given by the operator to the Oil and Gas Inspector at least 24 hours prior to the construction of roads, locations, and/or pits for any permitted work. In addition, the well operator shall notify the same inspector 24 hours before any actual well work is commenced and prior to running and cementing casing. Spills or emergency discharges must be promptly reported by the operator to 1-800-642-3074 and to the Oil and Gas inspector.

Please be advised that form WR-35, Well Operators Report of Well Work is to be submitted to this office within 90 days completion of permitted well work, as should form WR-34 Discharge Monitoring Report within 30 days of discharge of pits, if applicable. Failure to abide by all statutory and regulatory provisions governing all duties and operations hereunder may result in suspension or revocation of this permit and, in addition, may result in civil and/or criminal penalties being imposed upon the operators.

In addition to the applicable requirements of this permit, and the statutes and rules governing oil and gas activity in WV, this permit may contain specific conditions which must be followed. Permit conditions are attached to this cover letter.

Per 35CSR-4-5.2.g this permit will expire in two (2) years from the issue date unless permitted well work is commenced. If there are any questions, please feel free to contact me at (304) 926-0499 ext. 1654.

James Martin
Chief

Operator's Well No: GREEN DOT UNIT II 6H
Farm Name: CRUPPENINK, QUENTIN

API Well Number: 47-10302929

Permit Type: Horizontal 6A Well

Date Issued: 11/21/2013

PERMIT CONDITIONS

West Virginia Code § 22-6A-8(d) allows the Office of Oil and Gas to place specific conditions upon this permit. Permit conditions have the same effect as law. Failure to adhere to the specified permit conditions may result in enforcement action.

CONDITIONS

1. This proposed activity may require permit coverage from the United States Army Corps of Engineers (USACOE). Through this permit, you are hereby being advised to consult with USACOE regarding this proposed activity.
2. If the operator encounters an unanticipated void, or an anticipated void at an unanticipated depth, the operator shall notify the inspector within 24 hours. Modifications to the casing program may be necessary to comply with W. Va. Code § 22-6A-5a (12), which requires drilling to a minimum depth of thirty feet below the bottom of the void, and installing a minimum of twenty (20) feet of casing. Under no circumstance should the operator drill more than fifty (50) feet below the bottom of the void or install less than twenty (20) feet of casing below the bottom of the void.
3. When compacting fills, each lift before compaction shall not be more than 12 inches in height, and the moisture content of the fill material shall be within limits as determined by the Standard Proctor Density test of the actual soils used in specific engineered fill, ASTM D698, Standard Test Method for Laboratory Compaction Characteristics of Soil Using Standard Effort, to achieve 95 % compaction of the optimum density. Each lift shall be tested for compaction, with a minimum of two tests per lift per acre of fill. All test results shall be maintained on site and available for review.
4. Operator shall install signage per § 22-6A-8g (6) (B) at all source water locations included in their approved water management plan within 24 hours of water management plan activation.
5. Oil and gas water supply wells will be registered with the Office of Oil and Gas and all such wells will be constructed and plugged in accordance with the standards of the Bureau for Public Health set forth in its Legislative rule entitled *Water Well Regulations*, 64 C.S.R. 19. Operator is to contact the Bureau of Public Health regarding permit requirements. In lieu of plugging, the operator may transfer the well to the surface owner upon agreement of the parties. All drinking water wells within fifteen hundred feet of the water supply well shall be flow tested by the operator upon request of the drinking well owner prior to operating the water supply well.
6. Pursuant to the requirements pertaining to the sampling of domestic water supply wells/springs the operator shall, no later than thirty (30) days after receipt of analytical data provide a written copy to the Chief and any of the users who may have requested such analyses.
7. If any explosion or other accident causing loss of life or serious personal injury occurs in or about a well or well work on a well, the well operator or its contractor shall give notice, stating the particulars of the explosion or accident, to the oil and gas inspector and the Chief, within 24 hours of said accident.
8. During the casing and cementing process, in the event cement does not return to the surface, the oil and gas inspector shall be notified within 24 hours.

STATE OF WEST VIRGINIA
DEPARTMENT OF ENVIRONMENTAL PROTECTION, OFFICE OF OIL AND GAS
W.VA. CODE §22-6A - WELL WORK PERMIT APPLICATION

1) Well Operator: Statoil USA Onshore Properties Inc. 494505083 Wetzel Clay Littleton 7.5'
Operator ID County District Quadrangle

2) Operator's Well Number: Green Dot Unit II 6H Well Pad Name: Green Dot Unit II

3 Elevation, current ground: 1476' Elevation, proposed post-construction: 1476' **already built**

4) Well Type: (a) Gas Oil
Other
(b) If Gas: Shallow Deep
Horizontal

5) Existing Pad? Yes or No: Yes

6) Proposed Target Formation(s), Depth(s), Anticipated Thicknesses and Associated Pressure(s):
Marcellus Shale; Formation Top - 7586' TVD, 50' Thick, 0.62 psi/ft

7) Proposed Total Vertical Depth: 7612'

8) Formation at Total Vertical Depth: Marcellus Shale

9) Proposed Total Measured Depth: 15,044'

10) Approximate Fresh Water Strata Depths: 130' - 320'

11) Method to Determine Fresh Water Depth: Local water well data

12) Approximate Saltwater Depths: 2150'

13) Approximate Coal Seam Depths: 755'

14) Approximate Depth to Possible Void (coal mine, karst, other): N/A

15) Does land contain coal seams tributary or adjacent to, active mine? No

16) Describe proposed well work: Drill and stimulate a horizontal well in the Marcellus Shale.

17) Describe fracturing/stimulating methods in detail:
The well will be stimulated by multi-stage fracturing using a slickwater fluid.

18) Total area to be disturbed, including roads, stockpile area, pits, etc, (acres): 2.18 ac **pad already built**

19) Area to be disturbed for well pad only, less access road (acres): 1.83 ac **pad already built**

RECEIVED
Office of Oil and Gas

NOV 06 2013

West Virginia Department of
Environmental Protection

11/22/2013

108-02929-

20)

CASING AND TUBING PROGRAM

TYPE	Size	New or Used	Grade	Weight per ft.	FOOTAGE: For Drilling	INTERVALS: Left in Well	CEMENT: Fill -up (Cu. Ft.)
Conductor	20"	New	H-40	94#	80'	80'	Grouted to surface 120 cu. ft.
Fresh Water	13-3/8"	New	J-55	54.5#	500'	500'	Cement to surface 350 cu. ft.
Coal	N/A	N/A	N/A	N/A	N/A	N/A	N/A
Intermediate	9-5/8"	New	J-55	36#	2772'	2772'	Cement to surface 860 cu. ft.
Production	5-1/2"	New	P-110	20#	15,044'	15,044'	Cement to 2000 ft, 3450 cu. ft.
Tubing							
Liners							

DmH
6-14-13

TYPE	Size	Wellbore Diameter	Wall Thickness	Burst Pressure	Cement Type	Cement Yield
Conductor	20"	26"	.876"	1530 psi	Class "A"	1.3 cuft/sk
Fresh Water	13-3/8"	17-1/2"	.76"	2730 psi	Class "A"	1.29 cuft/sk
Coal	N/A	N/A	N/A	N/A	N/A	N/A
Intermediate	9-5/8"	12-1/4"	.704"	3520 psi	Class "A"	1.29 cuft/sk
Production	5-1/2"	8-1/2"	.722"	12,640 psi	Class "A"	2.42 cuft/sk
Tubing						
Liners						

PACKERS

Kind:				
Sizes:				
Depths Set:				Received Office of Oil & Gas

21) Describe centralizer placement for each casing string.

Conductor - None

Fresh Water - 1 bow spring centralizer 10' from shoe, 1 bow spring centralizer every 4 joints to surface

Intermediate - 1 bow spring centralizer 10' from shoe, 1 bow spring centralizer every 3 joints to surface

Production - 1 spiroglide centralizer 10' from shoe, 1 spiroglide centralizer mid joint on second joint

1 spiroglide centralizer every joint to 45 deg, 1 bowspring centralizer every other joint to KOP, double bow spring centralizers every fourth joint to 2000'.

22) Describe all cement additives associated with each cement type.

Conductor - None

✓ Fresh Water - Class A Cement with 3% Calcium Chloride

Intermediate - Accelerator (CaCl2), Expansion / Thixotropic (W-60), Retarder (HR-7)

Production (lead) - Gel / Extender (Bentonite), Fluid Loss / Gas Migration (CFL-117), Retarder (HR-7), Defoamer

Production (tail) - Gel / Extender (Bentonite), Fluid Loss / Gas Migration (CFL-117), Retarder (HR-7), solubility enhancer (for acid solubility)

Note Names and types of additives may vary depending on vendor availability

23) Proposed borehole conditioning procedures.

Conductor - Circulate clean

Fresh Water - Circ. hole clean at TD, Fill casing with water, Pump 20 bbl water, 25 bbl gel spacer, and 5 bbl water.

Intermediate - Circ. hole clean at TD, Fill casing with water, Pump 20 bbl water, 25 bbl gel spacer, and 5 bbl water.

Production - Circ. hole clean at TD, Pump 50 bbl tuned spacer, 5 bbl water

Note tuned spacer is a combination gelled / weighted mud flush spacer, can be substituted with alternating gelled spacers and weighted mud flushes. Borehole conditioning will be dictated by hole conditions.

*Note: Attach additional sheets as needed.

RECEIVED
Office of Oil and Gas

OCT 25 2013

WV Department of
Environmental Protection



Marcellus - Drilling Well Schematic

Well Name: Green Dot II 6H	H2S: No	GLE (ft): 1,476	TVD(ft): 7,612
Field Name: Marcellus	Op Area:	RKB (ft): 22	TMD(ft): 15,044
County: Wetzel	BHL: X = 1762391.16	Y = 14415427.86	Profile: Horizontal
API #: _____	SHL: X = 1767788.79	Y = 14411570.91	AFE No.: 00000000

Formations & Csg Points	Depth, ft			Form. Temp. (F)	Pore Press. (EMW)	Frac Gradient (EMW)	Planned MW	Measure Depth (ft)	Program	Details
	MD	TVD	SS							
Conductor	80	80	1,418	-	-	-	-	80		20" Conductor
										17 1/2" Surface
										Profile: Vertical Bit Type: Flat bottom hammer bit BHA: Air Hammer Mud: Air Surveys: Singel shot Logging: none Casing: 13 3/8 in 54.5 # J-55 BTC set @ ~ 500 MD/500 TVD Centralizers: 1 every 4 joints Cement: 15.8 ppg Halliburton BondCem™ with 0.35% HR-7 (retarder) ~230 sks Potential Drilling Problems:
Casing Point	500	500	998	65	-	-	Air/Mist	500		
Approximate fresh water strata 208'										
Red Rocks	1,676									FIT/LOT: 15.0 ppg EMW
										12 1/4" Intermediate
										Profile: Nudge for anticollision Bit Type: PDC BHA: Directional Mud: Air and load hole with 10 ppg SOBMs from 1650' TVD Surveys: MWD/EM Logging: Casing/Liner: 9 5/8 in 36# J-55 LTC/BTC set at 2772ft MD/2768 ft TVD. Liner Hanger: N/A Centralizers: 1 every 3 joints Cement: 15.8 ppg Halliburton BondCem™ with 0.35% HR-7 (retarder) ~400 sks Potential Drilling Problems:
Big Injun	2,541									
Big Injun (Base)	2,718									
Casing Point	2,772	2,768	-1,270	82	-	>15	10.0	2,772		
										FIT/LOT: 16.0 ppg EMW
										8 1/2" Production
										Profile: Horizontal; KOP@ 3200' with a 3 deg/100 ft build/turn Bit Type: 8 1/2" PDC BHA: Directional Assembly (Steerable Motor) + MWD w/ GR Mud: Air/Mist to KOP and SOBMs to TD Surveys: MWD + GR Logging: Mud Logging the whole interval Casing/Liner: 5 1/2 in 20# P-110 Vam Top HT to 0' to TD @ 15044 ft MD Liner Hanger: Centralizers: 70% stand-off in OH section Cement: Single slurry design: 15.0 ppg to 2,000' Halliburton ShaleCem™ ~ 2320 sks Potential Drilling Problems: Notes / Comments:
KOP1	3,822	3,822	1,498	105	-	-	12.0			
Genesee Shale		7,350	-5,852	117	-	-	12.0			
Marcellus		7,586	-6,088	118	-	-	12.0			
Target Top		7,602	-6,104	118	-	-	12.0			
Landing point	9,101	7,612								TMD: 15,044 TVD: 7,612
Target Btm		7,622	-6,124	119	-	-	-			

*DMH
6-14-13*

Received
Office of Oil & Gas

Last Revision Date: 05/20/13
 Revised by: KGL
 Note: Depths are referenced to RKB
 Note: Not Drawn to Scale
 Cement Outside Casing

STATE OF WEST VIRGINIA
DEPARTMENT OF ENVIRONMENTAL PROTECTION, OFFICE OF OIL AND GAS

CONSTRUCTION AND RECLAMATION PLAN AND SITE REGISTRATION APPLICATION FORM
GENERAL PERMIT FOR OIL AND GAS PIT WASTE DISCHARGE

Operator Name Statoil USA Onshore Properties Inc. OP Code 494505083

Watershed Crooked Run and Bat Run Quadrangle Littleton 7.5'

Elevation 1476 County Wetzel District Clay

Description of anticipated Pit Waste: All drilling will be done "closed loop", there will be no pit or pit waste

Do you anticipate using more than 5,000 bbls of water to complete the proposed well work? Yes No

Will a synthetic liner be used in the pit? N/A. If so, what mil.? N/A

Proposed Disposal Method For Treated Pit Wastes:

- Land Application
- Underground Injection (UIC Permit Number 3412123390, 3400922704, 3416727401, 4707302523, 3416729577, 3412123995, 3416729658, 3416729685)
- Reuse (at API Number _____)
- Off Site Disposal (Supply form WW-9 for disposal location)
- Other (Explain _____)

Drilling medium anticipated for this well? Air, freshwater, oil based, etc. Air / Freshwater / Soap - Tophole, SOBMs - from Red Rocks to TD of Lateral

-If oil based, what type? Synthetic, petroleum, etc. Synthetic Oil Based Mud

Additives to be used? See Attached

Will closed loop system be used? Yes, throughout the entire drilling process

Drill cuttings disposal method? Leave in pit, landfill, removed offsite, etc. Hauled to Landfill

-If left in pit and plan to solidify what medium will be used? Cement, lime, N/A

-Landfill or offsite name/permit number? Meadowfill Landfill - ID# SWF-1032

*Dmt
6-14-13*

I certify that I understand and agree to the terms and conditions of the GENERAL WATER POLLUTION PERMIT issued on August 1, 2005, by the Office of Oil and Gas of the West Virginia Department of Environmental Protection. I understand that the provisions of the permit are enforceable by law. Violations of any term or condition of the general permit and/or other applicable law or regulation can lead to enforcement action.

I certify under penalty of law that I have personally examined and am familiar with the information submitted on this application form and all attachments thereto and that, based on my inquiry of those individuals immediately responsible for obtaining the information, I believe that the information is true, accurate, and complete. I am aware that there are significant penalties for submitting false information, including the possibility of fine or imprisonment.

Company Official Signature *Bekki Winfree*

Company Official (Typed Name) Bekki Winfree


Company Official Title Sr. Regulatory Advisor - marcellus

Subscribed and sworn before me this 30th day of May, 2013


Barbara W. Fontenot Notary Public

My commission expires July 30, 2014

Received
Office of Oil & Gas

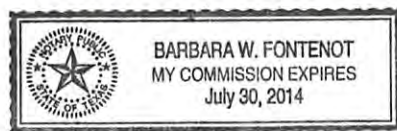

11/22/2013

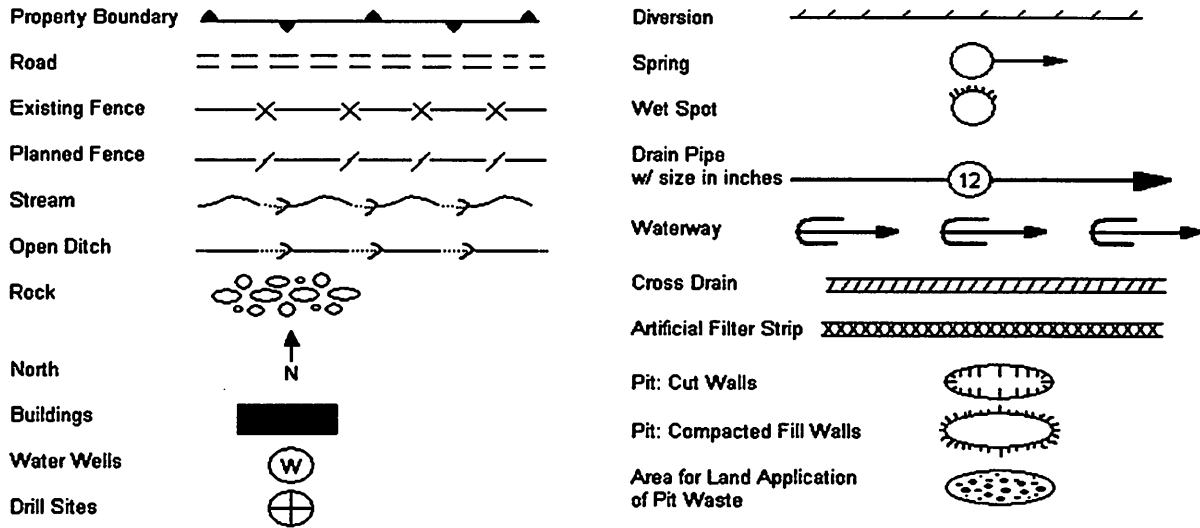

Proposed Revegetation Treatment: Acres Disturbed N/A Prevegetation pH 5.5

Lime 2 Tons/acre or to correct to pH _____

Fertilizer (10-20-20 or equivalent) 500 lbs/acre (500 lbs minimum)

Mulch 2 Tons/acre

Seed Mixtures

Seed Type	Area I lbs/acre	Seed Type	Area II lbs/acre
67.29% Orchard Grass	40		
19.89% Timothy, 9.87% Kentucky Bluegrass			
2.95% Inert Matter			

Attach:
Drawing(s) of road, location, pit and proposed area for land application.

Photocopied section of involved 7.5' topographic sheet.

Plan Approved by: [Signature]

Comments: _____

Received
Office of Oil & Gas

Title: Oil & Gas Inspector Date: 6-7-13

Field Reviewed? Yes No



Water Management Plan: Secondary Water Sources



WMP-01431

API/ID Number 047-103-02929

Operator: Statoil USA Onshore Properties Inc.

Green Dot Unit II 6H

Important:

For each proposed secondary water source identified in your water management plan (i.e., groundwater well, lake/reservoir, recycled frac water, multi-site impoundment, out-of-state source), DEP makes no estimation of the availability of water. These sources may prove to be unsuitable water supplies. Please review the following notes:

- For groundwater supply wells, DEP recommends that the operator contact the local health department prior to drilling any new well; and reminds the operator that all drinking water wells within 1,500 feet of a water supply well shall be flow- and quality-tested by the operator at the request of the drinking well owner prior to operation of the water supply well.
- For each proposed multi-site impoundment water source identified in your water management plan (if applicable), DEP will review the withdrawal limits established in the referenced Water Management Plan for current suitability and provide to the operator these limits for each identified intake. Note that withdrawal limits may be modified as necessary based on changing demands upon that water supply.

Multi-site impoundment

Source ID:	23943	Source Name	Jolliffe Centralized Freshwater Impoundment		Source start date:	11/1/2013
					Source end date:	11/1/2014
	Source Lat:	39.656286	Source Long:	-80.551964	County	Wetzel
	Max. Daily Purchase (gal)		Total Volume from Source (gal):			7,560,000
DEP Comments:	103-FWC-00005					

The intake identified above has been defined in a previous water management plan. The thresholds established in that plan govern this water management plan unless otherwise noted.


Reference: WMP-1289

APPROVED SEP 20 2013

WW9

PAGE OF

GREENDOT UNIT II 6H

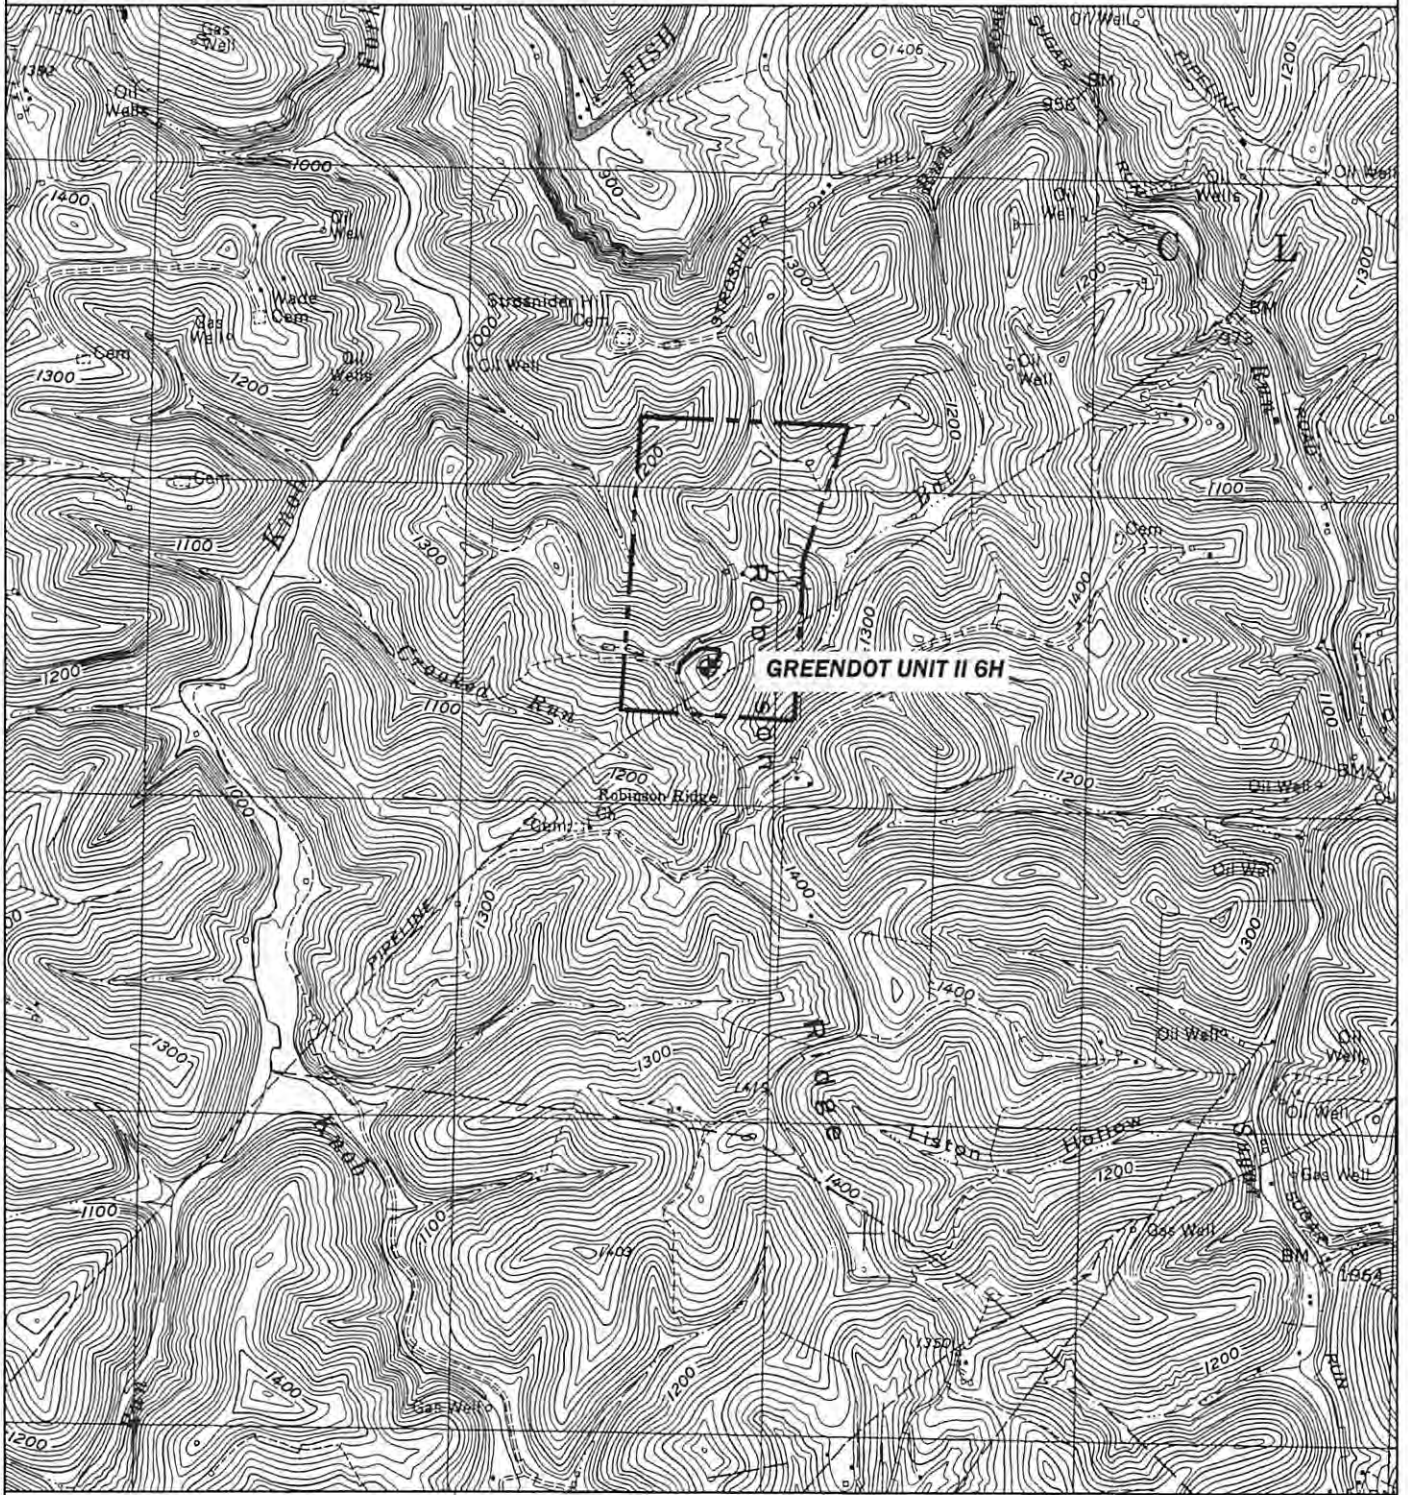


PREPARED BY: Dm4 6-14-13	OPERATOR	TOPO SECTION	WELL NAME
ANGLE RIGHT LAND SURVEYING, LLC PO BOX 681 GRANTSVILLE, WV 26147 (304) 354-0065	STATOIL USA ONSHORE PROPERTIES INC. 2103 CITYWEST BLVD., STE. 800 HOUSTON, TX 77042	LITTLETON 7.5'	GREENDOT UNIT II 6H
G100488		SCALE: 1"=2000'	DATE: 04/29/13


LATITUDE 39° 42' 30"
GREEN DOT UNIT II 6H

GREENDOT UNIT II 6H MINERAL OWNERSHIP	
UNIT TRACT 7 GREEN DOT FARM, INC., P/O T.M. 03-05-25, 29 & 30, 311.	ACRES
UNIT TRACT 10 ACROPOLIS, INC., P/O T.M. 03-08-02 153.50 ACRES	
UNIT TRACT 8 GREEN DOT FARM, INC, OXY USA, INC., BP MINERAL HOLDINGS II LLC, & SOMERSET MINERALS LP, P/O T.M. 03-05-31, 36.0 ACRES	UNITS II
UNIT TRACT 5 MAXINE HENDERSON, P/O T.M. 01-08-05.1 10.00 ACRES	
UNIT TRACT 2 GREEN DOT FARM, INC., JOSEPH A. & CHRISTOPHER S. HENDERSON, P/O T.M. 01-08-15, 46.00 ACRES	UNITS II
UNIT TRACT 1 SARA K. WADE, P/O T.M. 01-05-33 33.00 ACRES	

P. KOONTZ
 TM 03-05-28
 90 AC
 NO DWELLINGS OR AGRICULTURAL BUILDINGS WITHIN 625' OF CENTER OF PAD. NO WATER WELLS OR DEVELOPED SPRINGS WITHIN 250' OF PROPOSED WELL.

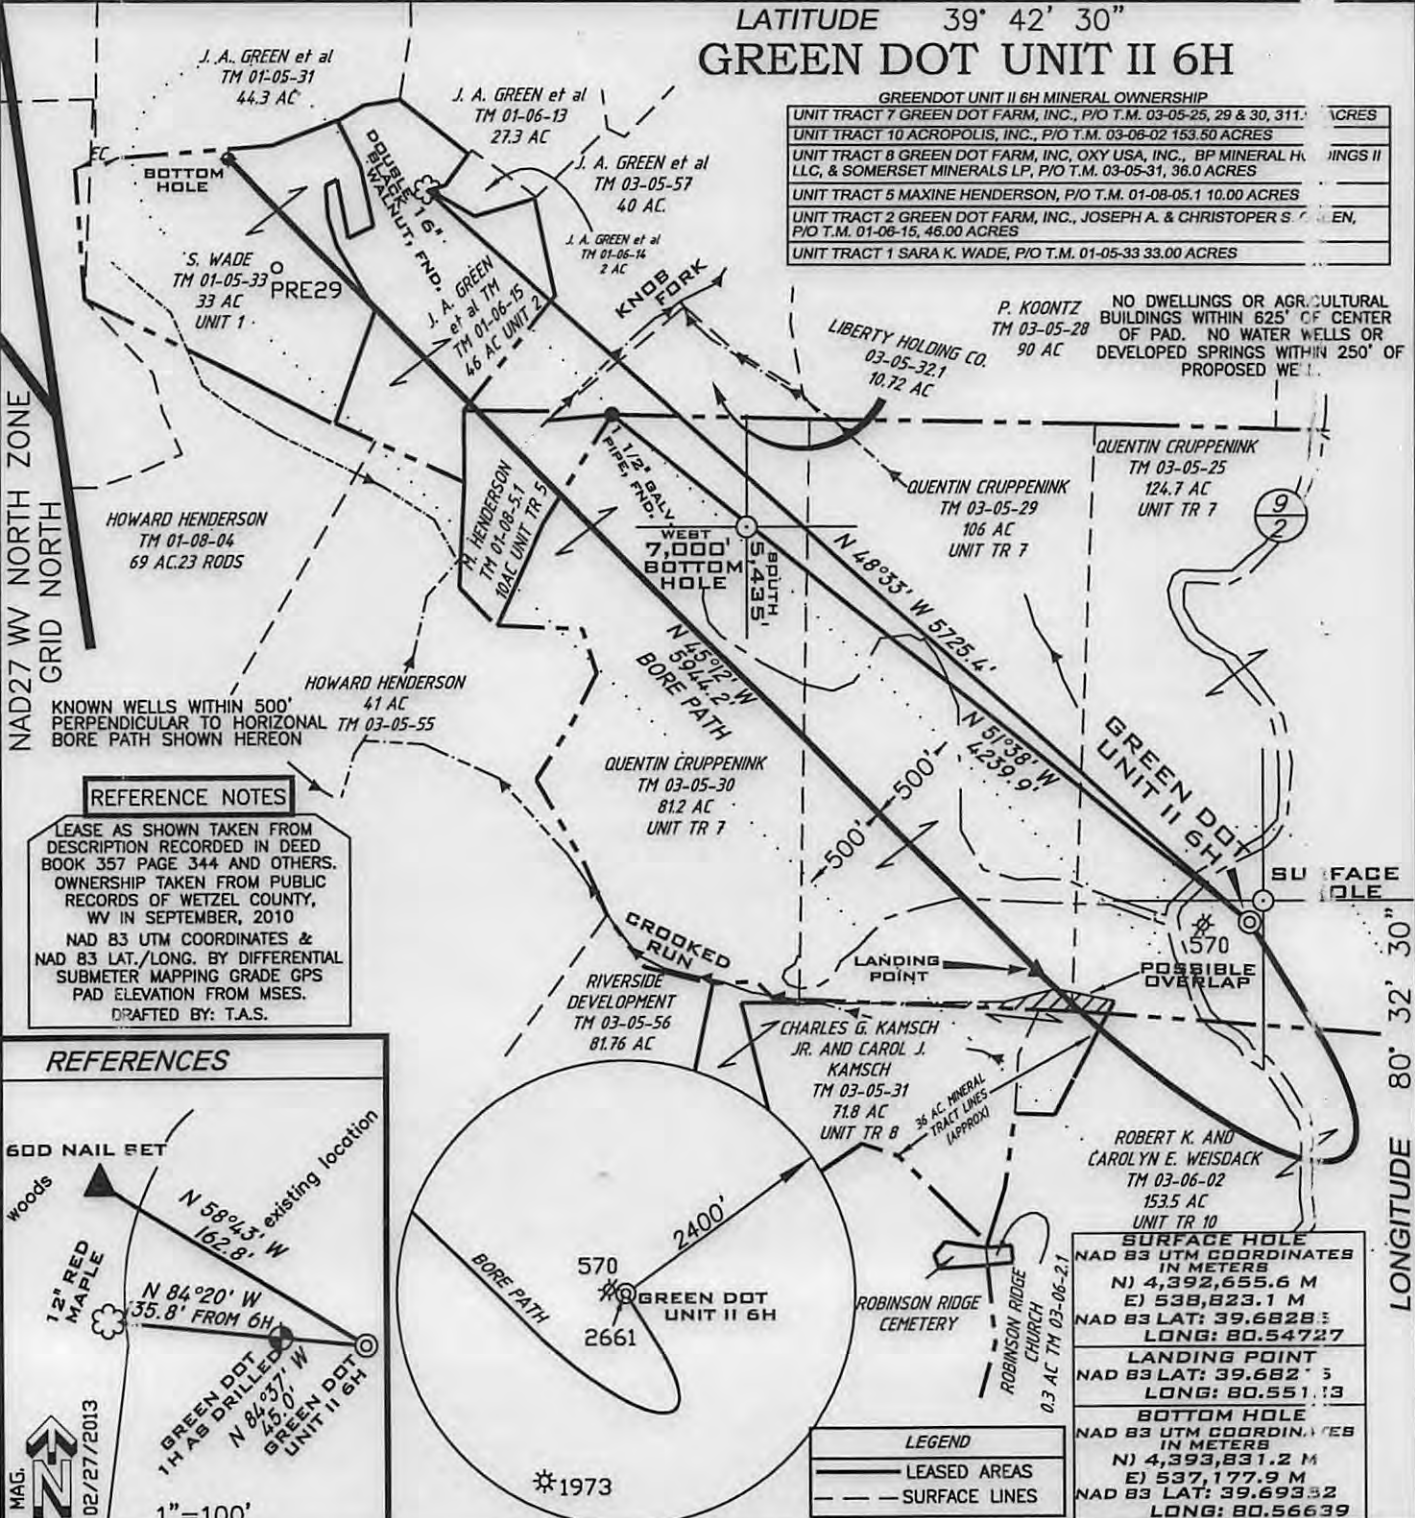

REFERENCE NOTES
 LEASE AS SHOWN TAKEN FROM DESCRIPTION RECORDED IN DEED BOOK 357 PAGE 344 AND OTHERS. OWNERSHIP TAKEN FROM PUBLIC RECORDS OF WETZEL COUNTY, WV IN SEPTEMBER, 2010
 NAD 83 UTM COORDINATES & NAD 83 LAT./LONG. BY DIFFERENTIAL SUBMETER MAPPING GRADE GPS PAD ELEVATION FROM MSES.
 DRAFTED BY: T.A.S.

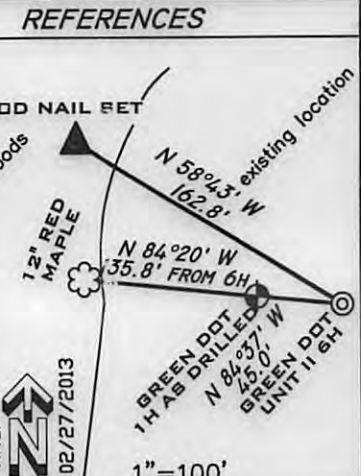

SURFACE HOLE	
NAD 83 UTM COORDINATES IN METERS	
N) 4,392,655.6 M	
E) 538,823.1 M	
NAD 83 LAT: 39.68283	
LONG: 80.54727	
LANDING POINT	
NAD 83 LAT: 39.68283	
LONG: 80.55113	
BOTTOM HOLE	
NAD 83 UTM COORDINATES IN METERS	
N) 4,393,831.2 M	
E) 537,177.9 M	
NAD 83 LAT: 39.69332	
LONG: 80.56639	

LEGEND

- LEASED AREAS
- SURFACE LINES

FILE NUMBER **G100488(WB9-59)**
 DRAWING NUMBER **G100488_WP_6_REV111213.dwg**
 SCALE **1" = 1000'**
 MINIMUM DEGREE OF ACCURACY **1/200**
 PROVEN SOURCE OF ELEVATION **SUB METER MAPPING GRADE GPS**

I THE UNDERSIGNED HEREBY CERTIFY THAT THIS PLAT IS CORRECT TO THE BEST OF MY KNOWLEDGE AND BELIEF AND SHOWS ALL THE INFORMATION REQUIRED BY LAW AND THE REGULATIONS ISSUED AND PRESCRIBED BY THE DEPARTMENT OF ENVIRONMENTAL PROTECTION

P.S. 1006 *Terry A. Shreve*



STATE OF WEST VIRGINIA
 DIVISION OF ENVIRONMENTAL PROTECTION
OFFICE OF OIL AND GAS

REVISED DATE: **NOVEMBER 14, 2013**
 DATE: **JULY 8, 2013**

WELL TYPE: OIL GAS LIQUID INJECTION WASTE DISPOSAL
 (IF "GAS") PRODUCTION STORAGE DEEP SHALLOW
 LOCATION ELEVATION **1476'** WATERSHED **CROOKED RUN AND BAT RUN**
 DISTRICT **CLAY & CENTER** COUNTY **WETZEL**
 QUADRANGLE **LITTLETON 7.5'** LEASE NUMBER **47-103-02929 H6A**
 SURFACE OWNER **QUENTIN CRUPPENINK** ACREAGE **124.7±**
 OIL & GAS ROYALTY OWNER **GREEN DOT FARMS, INC.** LEASE ACREAGE **124.7±**
 PROPOSED WORK: DRILL CONVERT DRILL DEEPER REDRILL FRACTURE OR STIMULATE PLUG OFF OLD FORMATION
 PERFORATE NEW FORMATION OTHER PHYSICAL CHANGE (SPECIFY) _____
 PLUG & ABANDON CLEAN OUT & REPLUG
 TARGET FORMATION **MARCELLUS** ESTIMATED DEPTH **7612' + Horizontal Leg**

WELL OPERATOR **STATOIL USA ONSHORE PROPERTIES INC.** DESIGNATED AGENT **WILLIAM T. FAHEY II**
 ADDRESS **2103 CITYWEST BLVD., STE. 800 HOUSTON, TX 77042** ADDRESS **FAHEY LAW OFFICE, 2116 PENNSYLVANIA AVE. WEIRTON, WV 26062**

11/22/2013

COUNTY NAME
 PERMIT