



west virginia department of environmental protection

Office of Oil and Gas
601 57th Street SE
Charleston, WV 25304
(304) 926-0450
(304) 926-0452 fax

Earl Ray Tomblin, Governor
Randy C. Huffman, Cabinet Secretary
www.dep.wv.gov

February 27, 2015

WELL WORK PERMIT

Horizontal 6A Well

This permit, API Well Number: 47-10303068, issued to STATOIL USA ONSHORE PROPERTIES, INC., is evidence of permission granted to perform the specified well work at the location described on the attached pages and located on the attached plat, subject to the provisions of Chapter 22 of the West Virginia Code of 1931, as amended, and all rules and regulations promulgated thereunder, and to all conditions and provisions outlined in the pages attached hereto. Notification shall be given by the operator to the Oil and Gas Inspector at least 24 hours prior to the construction of roads, locations, and/or pits for any permitted work. In addition, the well operator shall notify the same inspector 24 hours before any actual well work is commenced and prior to running and cementing casing. Spills or emergency discharges must be promptly reported by the operator to 1-800-642-3074 and to the Oil and Gas inspector.

Please be advised that form WR-35, Well Operators Report of Well Work is to be submitted to this office within 90 days completion of permitted well work, as should form WR-34 Discharge Monitoring Report within 30 days of discharge of pits, if applicable. Failure to abide by all statutory and regulatory provisions governing all duties and operations hereunder may result in suspension or revocation of this permit and, in addition, may result in civil and/or criminal penalties being imposed upon the operators.

In addition to the applicable requirements of this permit, and the statutes and rules governing oil and gas activity in WV, this permit may contain specific conditions which must be followed. Permit conditions are attached to this cover letter.

Per 35CSR-4-5.2.g this permit will expire in two (2) years from the issue date unless permitted well work is commenced. If there are any questions, please feel free to contact me at (304) 926-0499 ext. 1654.

James Martin

Chief

Operator's Well No: NORTH HENDERSON NORTH 4H

Farm Name: HENDERSON, HOWARD

API Well Number: 47- 10303068

Permit Type: Horizontal 6A Well

Date Issued: 02/27/2015

Promoting a healthy environment.

02/27/2015

PERMIT CONDITIONS

West Virginia Code § 22-6A-8(d) allows the Office of Oil and Gas to place specific conditions upon this permit. Permit conditions have the same effect as law. Failure to adhere to the specified permit conditions may result in enforcement action.

CONDITIONS

1. This proposed activity may require permit coverage from the United States Army Corps of Engineers (USACE). Through this permit, you are hereby being advised to consult with USACE regarding this proposed activity.
2. If the operator encounters an unanticipated void, or an anticipated void at an unanticipated depth, the operator shall notify the inspector within 24 hours. Modifications to the casing program may be necessary to comply with W. Va. Code § 22-6A-5a (12), which requires drilling to a minimum depth of thirty feet below the bottom of the void, and installing a minimum of twenty (20) feet of casing. Under no circumstance should the operator drill more than fifty (50) feet below the bottom of the void or install less than twenty (20) feet of casing below the bottom of the void.
3. When compacting fills, each lift before compaction shall not be more than 12 inches in height, and the moisture content of the fill material shall be within limits as determined by the Standard Proctor Density test of the actual soils used in specific engineered fill, ASTM D698, Standard Test Method for Laboratory Compaction Characteristics of Soil Using Standard Effort, to achieve 95 % compaction of the optimum density. Each lift shall be tested for compaction, with a minimum of two tests per lift per acre of fill. All test results shall be maintained on site and available for review.
4. Operator shall install signage per § 22-6A-8g (6) (B) at all source water locations included in their approved water management plan within 24 hours of water management plan activation.
5. Oil and gas water supply wells will be registered with the Office of Oil and Gas and all such wells will be constructed and plugged in accordance with the standards of the Bureau for Public Health set forth in its Legislative rule entitled *Water Well Regulations*, 64 C.S.R. 19. Operator is to contact the Bureau of Public Health regarding permit requirements. In lieu of plugging, the operator may transfer the well to the surface owner upon agreement of the parties. All drinking water wells within fifteen hundred feet of the water supply well shall be flow tested by the operator upon request of the drinking well owner prior to operating the water supply well.
6. Pursuant to the requirements pertaining to the sampling of domestic water supply wells/springs the operator shall, no later than thirty (30) days after receipt of analytical data provide a written copy to the Chief and any of the users who may have requested such analyses.
7. If any explosion or other accident causing loss of life or serious personal injury occurs in or about a well or well work on a well, the well operator or its contractor shall give notice, stating the particulars of the explosion or accident, to the oil and gas inspector and the Chief, within 24 hours of said accident.
8. During the casing and cementing process, in the event cement does not return to the surface, the oil and gas inspector shall be notified within 24 hours.
9. Operator shall provide the Office of Oil & Gas notification of the date that drilling commenced on this well. Such notice shall be provided by sending an email to DEPOOGNotify@wv.gov within 30 days of commencement of drilling.

02/27/2015

WW-6B
(9/13)

STATE OF WEST VIRGINIA
DEPARTMENT OF ENVIRONMENTAL PROTECTION, OFFICE OF OIL AND GAS
WELL WORK PERMIT APPLICATION

1) Well Operator: Statoil USA Onshore Properties Inc.

<u>494505083</u>	<u>Wetzel</u>	<u>Center</u>	<u>Littleton</u>
Operator ID	County	District	Quadrangle

2) Operator's Well Number: North Henderson North Unit 4H Well Pad Name: North Henderson (existing pad)

3) Farm Name/Surface Owner: Howard Henderson Public Road Access: Low Gap Rocky Run Road

4) Elevation, current ground: 1,342' Elevation, proposed post-construction: 1,342' (existing pad)

5) Well Type (a) Gas _____ Oil _____ Underground Storage _____
Other _____

(b) If Gas Shallow Deep _____
Horizontal

6) Existing Pad: Yes or No Yes *DMH 2-23-15*

7) Proposed Target Formation(s), Depth(s), Anticipated Thickness and Associated Pressure(s):
Marcellus: Formation Top-7465' TVD, Target Depth-7476' TVD, 47' thick, 5258 psi, *Intermediate Casing MASP 2300 psi

8) Proposed Total Vertical Depth: 7476' TVD

9) Formation at Total Vertical Depth: Marcellus Shale

10) Proposed Total Measured Depth: 15,163' MD/7397' TVD

11) Proposed Horizontal Leg Length: 7249'

12) Approximate Fresh Water Strata Depths: 619' TVD

13) Method to Determine Fresh Water Depths: offset wells

14) Approximate Saltwater Depths: 2074'

15) Approximate Coal Seam Depths: 755-764, 822-834, 882-919, 1102-1160, 1182-1183, 1222-1287

16) Approximate Depth to Possible Void (coal mine, karst, other): NA

17) Does Proposed well location contain coal seams directly overlying or adjacent to an active mine? Yes No

(a) If Yes, provide Mine Info: Name: _____
Depth: _____
Seam: _____
Owner: _____

RECEIVED
Office of Oil and Gas

FEB 23 2015

WW-6B
(9/13)

18) CASING AND TUBING PROGRAM

<u>TYPE</u>	<u>Size</u>	<u>New or Used</u>	<u>Grade</u>	<u>Weight per ft. (lb/ft)</u>	<u>FOOTAGE: For Drilling</u>	<u>INTERVALS: Left in Well</u>	<u>CEMENT: Fill-up (Cu. Ft.)</u>
Conductor	20"	New	H-40	94#	100'	100'	Cmt to surface-150 cu ft
Fresh Water	13.375"	New	J-55	54.4#	700'	700'	Cmt to surface-512 cuft
Coal							
Intermediate	9.625"	New	J-55	36#	2750'	2750'	Cmt to surface-965 cuft
Production	5.5"	New	P-110	20#	15163'	15163'	Cmt to 2250'-3092 cuft
Tubing							
Liners							

DMH 2-23-15

<u>TYPE</u>	<u>Size</u>	<u>Wellbore Diameter</u>	<u>Wall Thickness</u>	<u>Burst Pressure</u>	<u>Cement Type</u>	<u>Cement Yield (cu. ft./k)</u>
Conductor	20"	26"	.438"	1530 psi	Class A	1.3 cu ft/sk
Fresh Water	13.375"	17.5"	.380"	2730 psi	Class A	1.29 cu ft/sk
Coal						
Intermediate	9.625"	12.25"	.352"	*3520 psi	Class A	1.29 cu ft/sk
Production	5.5	8.5"	.361"	12640 psi	Class A	2.42 cu ft/sk
Tubing						
Liners						

PACKERS

Kind:				
Sizes:				
Depths Set:				

RECEIVED
Office of Oil and Gas

FEB 23 2015

WV Department of
Environmental Protection

WW-6B
(9/13)

19) Describe proposed well work, including the drilling and plugging back of any pilot hole:

See Attached

DMH 2-23-15

20) Describe fracturing/stimulating methods in detail, including anticipated max pressure and max rate:

Well will fractured through the plug-n-perf method with +/- 25 fracturing stages per well. Each fracturing treatment will have 400,000 lbs of sand mixed in 7500 Bbls. of fresh water. The fracturing rate will be between 80 and 100 bpm at a pressure lower than a maximum pressure of 10,000 psi.

21) Total Area to be disturbed, including roads, stockpile area, pits, etc., (acres): 3.3 acres

22) Area to be disturbed for well pad only, less access road (acres): 2.9 acres

23) Describe centralizer placement for each casing string:

See attached

24) Describe all cement additives associated with each cement type:

See attached

25) Proposed borehole conditioning procedures:

Surface – Drilled with fresh water to section total depth. Prior to tripping, hole will circulated clean of cuttings and back-reamed if necessary.
Intermediate – Drilled with 9.0 ppg 5% KCL Polymer Water Based Mud (WBM) to section total depth. At section total depth, pump 40bbl viscous pill and circulate hole clean.
Production - Drilled with 12.5-13.0 ppg Synthetic Based Mud (SBM) to section total depth. At section total depth pump 2-3 20bbl heavy weighted pill sweeps to transport excess cutting from the hole until clean. Pump rates will be maintained in excess of 600 GPM, and rotation in excess of 100 RPM to assist cuttings transport. A 60 bbl tuned weighted spacer will be pumped ahead of the cement to assist in mud cake removal and water well both casing and formation.

*Note: Attach additional sheets as needed.

RECEIVED
Office of Oil and Gas
FEB 23 2015
WV Department of
Environmental Protection

19) Describe proposed well work, including the drilling and plugging back of any pilot hole:

20" conductor will be pre-set prior to start of operations and cemented in place to surface at approximately 100ft. A 17 1/2" surface hole will be drilled with fresh water to approximately 700' md/tvd. 13 3/8" surface casing will be installed and cemented to surface in order to isolate fresh water zones and provide a competent shoe for well control while drilling deeper horizons. A 12 1/4" intermediate hole section will be drilled with 5% KCL Polymer (WBM) and a conventional mud motor to approximately 2750' md/tvd through the base of the Big Injun formation. 9 5/8" Intermediate casing will be installed and cemented to surface in order to isolate the Red Beds and Big Injun formation from lower hydrocarbon bearing zones while providing a competent shoe for well control. An 8 1/2" vertical hole section will be to planned kick-off point using Synthetic Based Mud (SBM) and a conventional mud motor. The wellbore will be deviated from vertical and landed horizontally in the Marcellus Target horizon, and extended laterally to total depth of 15,163' MD/7397' VD using SBM and conventional mud motors. A 5 1/2" production casing will be installed and cemented so estimated top of cement is at least 300ft inside the previous casing shoe. The Drilling Rig will then be released to the next well.

23) Describe centralizer placement for each casing string

Surface - 1 centralizer w/ stop collar 10 ft above float shoe. One Single Bow every joint to 100ft below surface.

Intermediate – 1 centralizer w/ stop collar 10 ft above float shoe. 1 centralizer w/ stop collar 10 ft above float collar. 1 centralizer every joint for the first 15 joints. One centralizer every 3 jnts to 100ft below surface.

Production - 1 centralizer w/ stop collar 10ft above shoe. 1 centralizer 10ft above float collar. 1 centralizer every joint (floating) until KOP. 1 centralizer every 3 joints (floating) until 200ft inside intermediate shoe. 1 centralizer 50ft below mandrel hanger.

24) Describe all cement additives associated with each cement type:

Surface - Class A + 3% CaCl₂

Intermediate - Class A cmt, 0.05% Retarder, 0.25% Defoamer, 1% Accelerator, 0.25% Dispersant, 0.65% Retarder, 9.10 gal/sk Fresh Water.

Production - Class A cmt, 10% bwoc Dispersant, 0.6% bwoc Fluid Loss, 0.4% bwoc Retarder, 0.1% bwoc Free water control agent, 0.25% bwoc Defoamer, 0.1% bwoc Fluid Loss, 6.32 gal/sk Fresh Water.

DMH
11-5-14

RECEIVED
Office of Oil and Gas

NOV 21 2014

WV Department of
Environmental Protection

02/27/2015

CEMENT ADDITIVES

Surface - Class A + 3% CaCl₂

Intermediate - Class A cmt, 0.05% Retarder, 0.25% Defoamer, 1% Accelerator, 0.25% Dispersant, 0.65% Retarder, 9.10 gal/sk Fresh Water.

Production - Class A cmt, 10% bwow Dispersant, 0.6% bwoc Fluid Loss, 0.4% bwoc Retarder, 0.1% bwoc Free water control agent, 0.25% bwoc Defoamer, 0.1% bwoc Fluid Loss, 6.32 gal/sk Fresh Water.

4710303068

Statoll **Marcellus - Drilling Well Schematic**

Well Name: North Henderson 4H GLE (ft): 1,340 TVD (ft): 7,397
 Field Name: Marcellus DF (ft): 0 TMD (ft): 15,163
 County: Wetzel Co., WV BHL: X = 534561.6 Y = 4395569.0 Profile: Horizontal
 API #: 0 SHL: X = 536199.8 Y = 4393817.0 AFE No.: 0

Formations & Csg Points	Depth, ft			Form. Temp. (F)	Pore Press. (EMW)	Frac Gradient (EMW)	Planned MW	Measure Depth (ft)	Program	Details
	MD	TVD	SS							
Conductor	100	100	1,240	-	-	-	-	100		20" Conductor
							Fresh Water			17-1/2" Surface
Red Clay		0						8.6		Profile: Vertical Bit Type: 17-1/2" Tri-Cone BHA: Rotary Assembly Mud: 8.6 ppg Fresh Water Surveys: n/a Logging: n/a Casing: 13.375 54.5 J-55 BTC at 700' MD/700' TVD Centralizers: 1 centralizer w/ stop collar 10 ft above float shoe. One Single Bow every joint to 100ft below surface. Cement: 15.8 ppg Tail slurry w/ TOC @ Surface Potential Drilling Problems: Stuck Pipe, Floating, Collision.
Approximate Fresh Water Strata ~619'										
Casing Point	700	700	640	65	-	-		700		12-1/4" Intermediate
							5% KCl			FIT/LOT: 14.0 ppg EMW Profile: Vertical Bit Type: 12-1/4" Kymera BHA: 8in 6:7 Lobe 4.0 Stg 1.5 ABH (0.17 rpg/620 Diff) Mud: 9.1 ppg 5% KCl Surveys: Gyro SS, MWD - EM Pulse Logging: n/a Casing/Liner: 9.625 36 J-55 BTC at ' MD/' TVD Csg Hanger: Mandrel Hanger Centralizers: 1 centek centralizer w/ stop collar 10 ft above float shoe. 1 centek centralizer w/ stop collar 10 ft above float collar. 1 centralizer every joint for the first 15 joints. One centralizer every 3 jnts to 100ft below surface. Cement: 15.8 ppg Tail slurry w/ TOC @ Surface Potential Drilling Problems: Hole Cleaning, Poor ROP, Buckling.
1st Salt Sand		0						9.1		
2nd Salt Sand		0								
3rd Salt Sand		0								
Pittsburgh Coal		1,222								
Maxton Sand		0								
Keener Sand		0								
Big Lime		2,364								TOC @ 2250' MD
Big Injun		2,464								
Berea Sand		2,966						9.1		
Casing Point	2,750	2,750	-1,410	82	-	>18.0		2,750		8-1/2" Production
Gordon Sand		3,244								FIT/LOT: 15.8 ppg EMW Profile: Vertical Bit Type: 8-1/2" PDC BHA: 6.75in 6/7 lobe 5.0 stg 1.95 FBH .29 rpg 715 DIFF Mud: 12 ppg SBM Surveys: MWD - EM Pulse w/ 30ft surveys in curve, 100ft surveys in lateral Logging: GR Casing/Liner: 5.5 20 P110EC VAM TOP HT at ft MD/ ft TVD Csg Hanger: Mandrel Hanger Centralizers: 1 centek centralizer w/ stop collar 10ft above shoe. 1 centek centralizer 10R above float collar. 1 centek centralizer every joint (floating) until KOP. 1 centek centralizer every 3 joints (floating) until 200ft inside intermediate shoe. 1 centek centralizer 50ft below mandrel hanger. Cement: 15 ppg Tail slurry w/ TOC @ 2250' MD' Potential Drilling Problems: Bit Preservation, Hole Cleaning, Torque & Drag. Notes / Comments: <i>Daily 11-5-14</i>
Java		5,674						8.6		
Angola		0						8.6		
Rhinestreet		0						8.6		
Cashaqua		0						8.6		
Middlesex		0						8.6		
KOP	6,998	6,897						12.0		
West River		7,244						12.0		
Genesco		7,314						12.0		
Marcellus		7,465						12.0		
Cherry Valley		7,494						12.0		
Landing point	7,923	7,476						12.0		
Onondaga		7,512								

RECEIVED
Office of Grand Jurors
TMD: 15,163
TVD: 7,397
NOV 2 2014

Last Revision Date: 9/23/2014 Revised by: TB Gilbert
 Note: Depths are referenced to RKB Note: Not Drawn to Scale
 WV Department of Environmental Protection
 Cement Outside Casing

02/27/2015

WW-9
(9/13)

API Number 47 - _____ - _____
Operator's Well No. North Henderson North 4H

STATE OF WEST VIRGINIA
DEPARTMENT OF ENVIRONMENTAL PROTECTION
OFFICE OF OIL AND GAS

FLUIDS/ CUTTINGS DISPOSAL & RECLAMATION PLAN

Operator Name Statoil USA Onshore Properties Inc. OP Code 494505083

Watershed (HUC 10) Lower West Virginia Fork Fish Creek Quadrangle Littleton

Elevation 1342' County Wetzel District Center

Do you anticipate using more than 5,000 bbls of water to complete the proposed well work? Yes No

Will a pit be used? Yes No

If so, please describe anticipated pit waste: _____

Will a synthetic liner be used in the pit? Yes No If so, what ml.? _____

Proposed Disposal Method For Treated Pit Wastes:

- Land Application
- Underground Injection (UIC Permit Number Green Hunter API 34-121-23I95)
- Reuse (at API Number _____)
- Off Site Disposal (Supply form WW-9 for disposal location)
- Other (Explain _____)

Will closed loop system be used? If so, describe: Yes

Drilling medium anticipated for this well (vertical and horizontal)? Air, freshwater, oil based, etc. Air/fresh water/vert. oil/water based mud for horiz. sec.

-If oil based, what type? Synthetic, petroleum, etc. Synthetic

Additives to be used in drilling medium? emulsifier, food grade oil, barite, surfactant, calcium carbonate, gilsonite, lubricant, graphite, lime

Drill cuttings disposal method? Leave in pit, landfill, removed offsite, etc. Landfill

-If left in pit and plan to solidify what medium will be used? (cement, lime, sawdust) NA

-Landfill or offsite name/permit number? Wetzel County Landfill

I certify that I understand and agree to the terms and conditions of the GENERAL WATER POLLUTION PERMIT issued on August 1, 2005, by the Office of Oil and Gas of the West Virginia Department of Environmental Protection. I understand that the provisions of the permit are enforceable by law. Violations of any term or condition of the general permit and/or other applicable law or regulation can lead to enforcement action.

I certify under penalty of law that I have personally examined and am familiar with the information submitted on this application form and all attachments thereto and that, based on my inquiry of those individuals immediately responsible for obtaining the information, I believe that the information is true, accurate, and complete. I am aware that there are significant penalties for submitting false information, including the possibility of fine or imprisonment.

Company Official Signature Bekki Winfree

Company Official (Typed Name) Bekki Winfree

Company Official Title Sr. Regulatory Advisor

RECEIVED
Office of Oil and Gas

FEB 20 2015

WV Department of
Environmental Protection

Subscribed and sworn before me this 21 day of October, 2014

Wally Anthony Stuka
Notary Public

My commission expires April 16, 2017

WALLY ANTHONY STUKA
My Commission Expires
April 16, 2017

02/27/2015

Form WW-9

Operator's Well No. North Henderson North 4H

Statoil USA Onshore Properties Inc.

Proposed Revegetation Treatment: Acres Disturbed 3.3 Prevegetation pH Contractor to test

Lime 2-4 Tons/acre or to correct to pH See E&S Notes

Fertilizer type 10-20-20

Fertilizer amount 500 lbs/acre

Mulch Hay or Straw 2-3, Wood Fiber 0.5-0.75, Pulp Fiber 0.5-0.75 Tons/acre

Seed Mixtures

Temporary		Permanent	
Seed Type	lbs/acre	Seed Type	lbs/acre
Annual Ryegrass	26 or 40	White Clover	15
Spring Oats	64 or 96	Red Top	15
Rye Grain	140	Orchard Grass	20

Attach:

Drawing(s) of road, location, pit and proposed area for land application (unless engineered plans including this info have been provided)

Photocopied section of involved 7.5' topographic sheet.

Plan Approved by: [Signature]

Comments: _____

Title: Oil & Gas Inspector

Date: 11-5-14

Field Reviewed? Yes No

RECEIVED
Office of Oil and Gas

NOV 21 2014

WV Department of
Environmental Protection



North Henderson Pad – Site Safety Plan

Statoil USA Onshore Properties, Inc.

*DMH
11-5-14*


RECEIVED
Office of Oil and Gas

NOV 21 2014

WV Department of
Environmental Protection


02/27/2015


- URCE
- pring
- pring
- pring
- pring
- Well
- pring
- pring
- pring
- pring
- Well
- Well
- pring
- pring
- pring
- pring
- Well
- pring
- pring
- ond

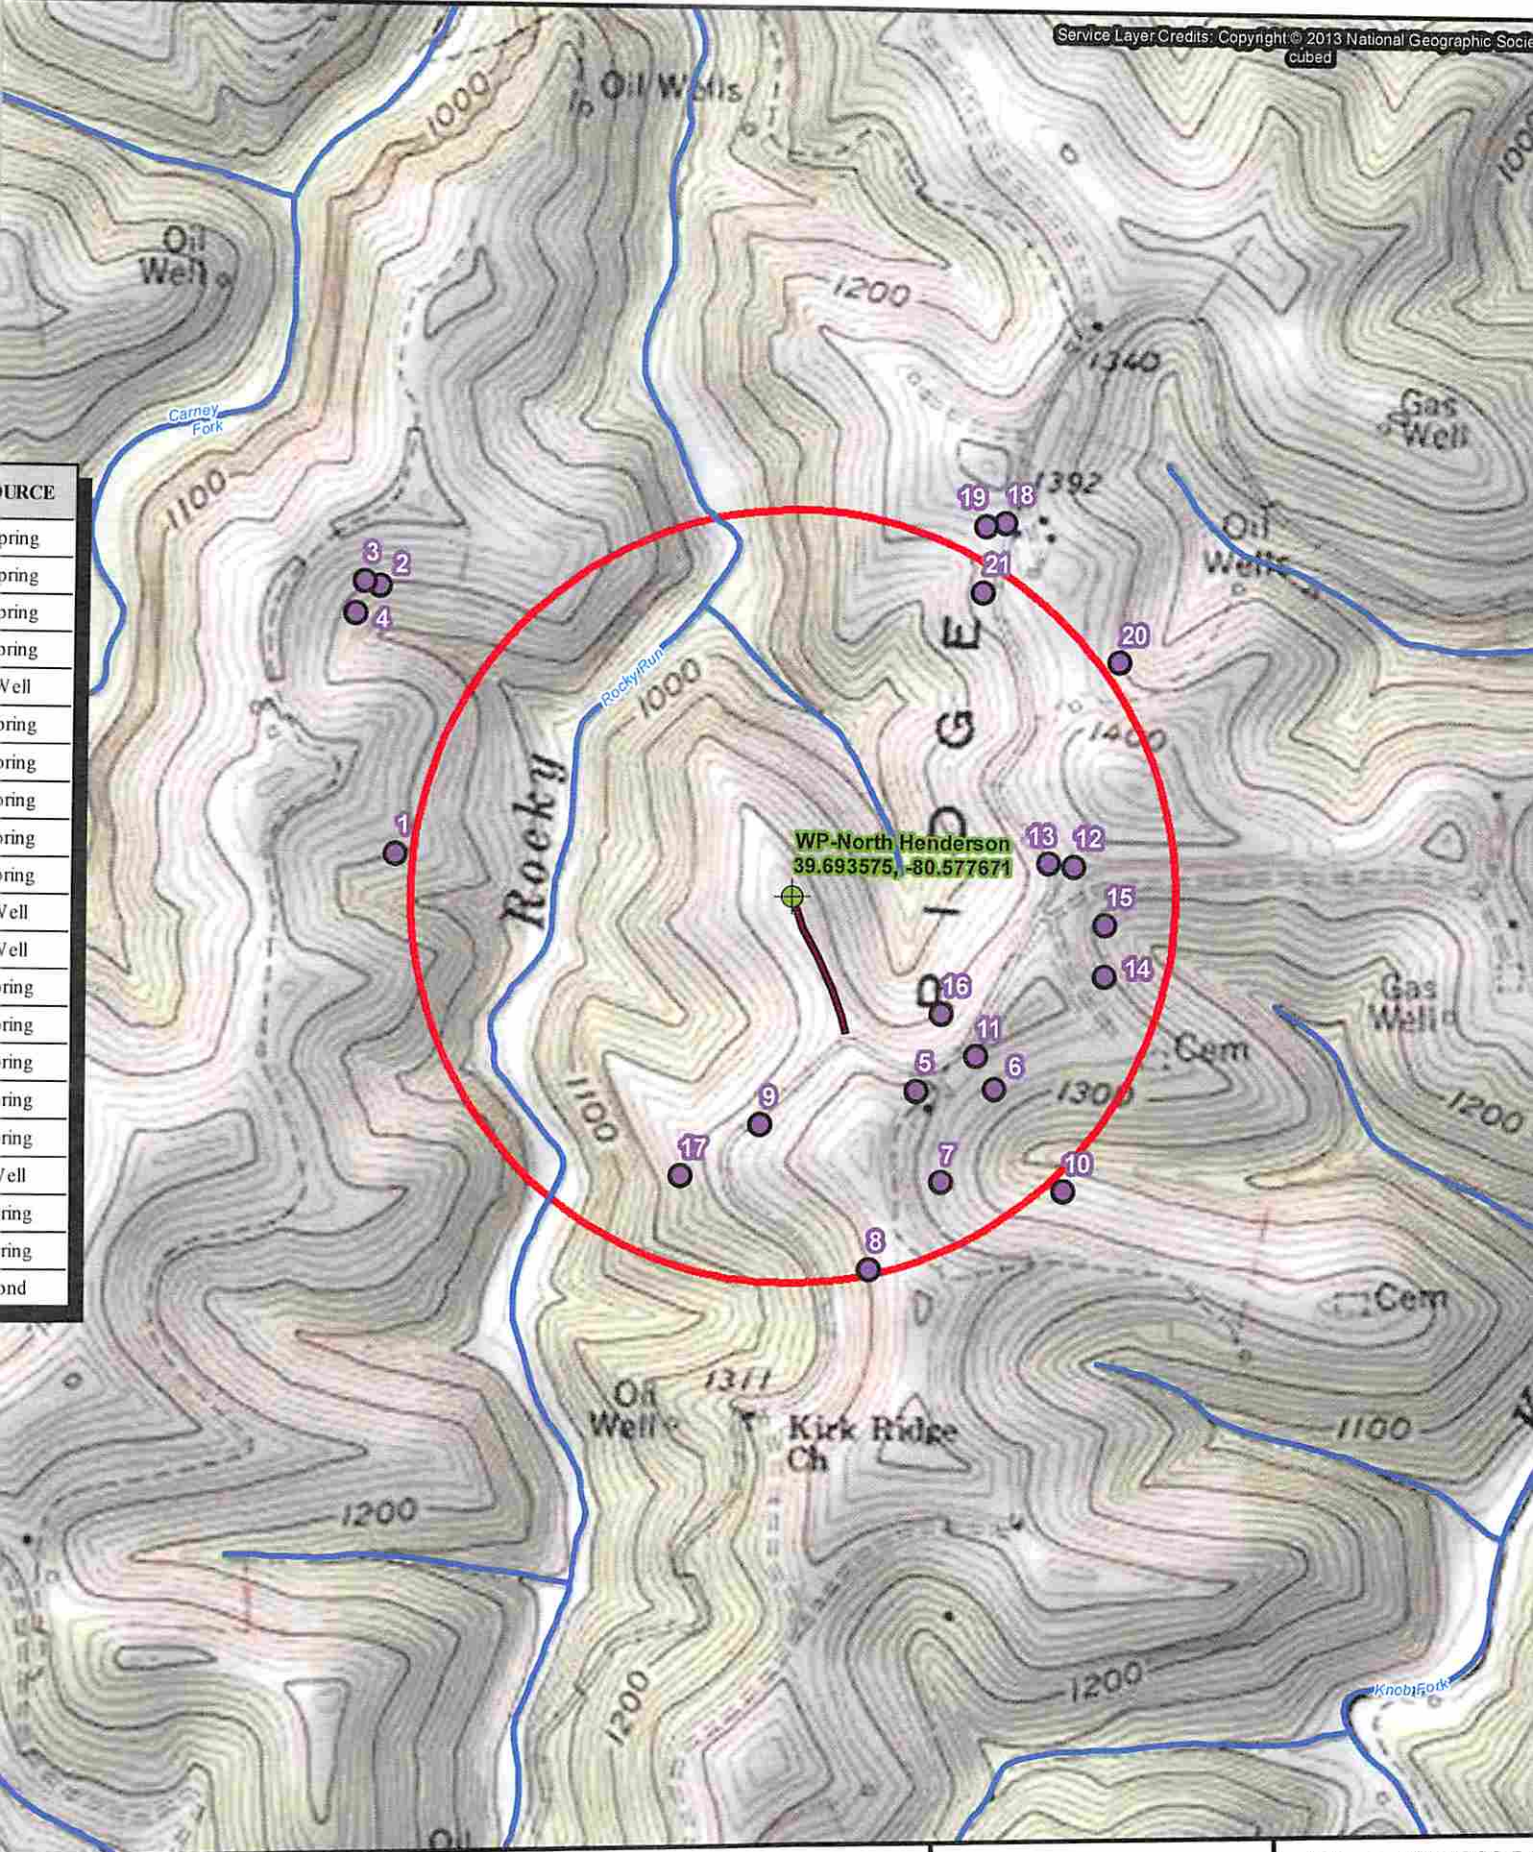


Access Road

WHD Stream

 2000' Well Pad Radius

 Lake/Pond (None Present)

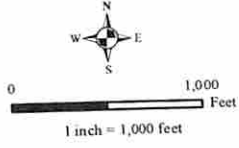

0 1,000 Feet

1 inch = 1,000 feet

Littleton, WV USGS 7.5
Topographic Quadrangle

Drawn By: JPM

02/27/2015

LEGEND

- PROPOSED GAS WELL
- EXISTING GAS WELLS
- PRE-29 WELLS
- PROPOSED BORE
- MINERAL TRACT BOUNDARY
- 500'/2,400' BUFFER
- STREAM LINE
- SURFACE TRACT BOUNDARY
- ROADS
- TOPO MAP POINT

MINERAL TRACT NUMBER	TAX MAP PARCEL NUMBER	TAX GROSS ACRES	MINERAL OWNERSHIP
10A	01-5-26	125.14	MAXINE HENDERSON
62A	01-5-27	8.00	MAXINE HENDERSON
62	01-5-28	170.00	TERRY RITER et al
436B	01-5-15	226.00	CHARLES E. HORNER et al
436A	01-5-4	149.54	ANN MARIE HOVIK et al
448	01-2-8	133.83	SHIBEN ESTATES INC.
448B	01-5-3.2	66.40	MARGARET ANN MYERS, et al



SURFACE LOCATION
 UTM (NAD 83) METERS
 N) 4,393,827.41m
 E) 536,215.31m
 NAD 83
 (LAT) 39.693523
 (LON) -80.577616

LANDING POINT LOCATION
 UTM (NAD 83)
 N) 4,394,191.23m
 E) 536,303.91m
 NAD 83
 (LAT) 39.696797
 (LON) -80.576563

BOTTOM HOLE LOCATION
 UTM (NAD 83)
 N) 4,395,731.85m
 E) 534,721.26m
 NAD 83
 (LAT) 39.710744
 (LON) -80.594940

Longitude: W 80°32'30"

5,395'

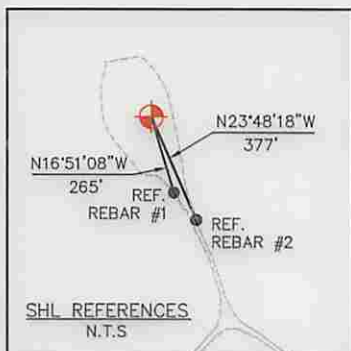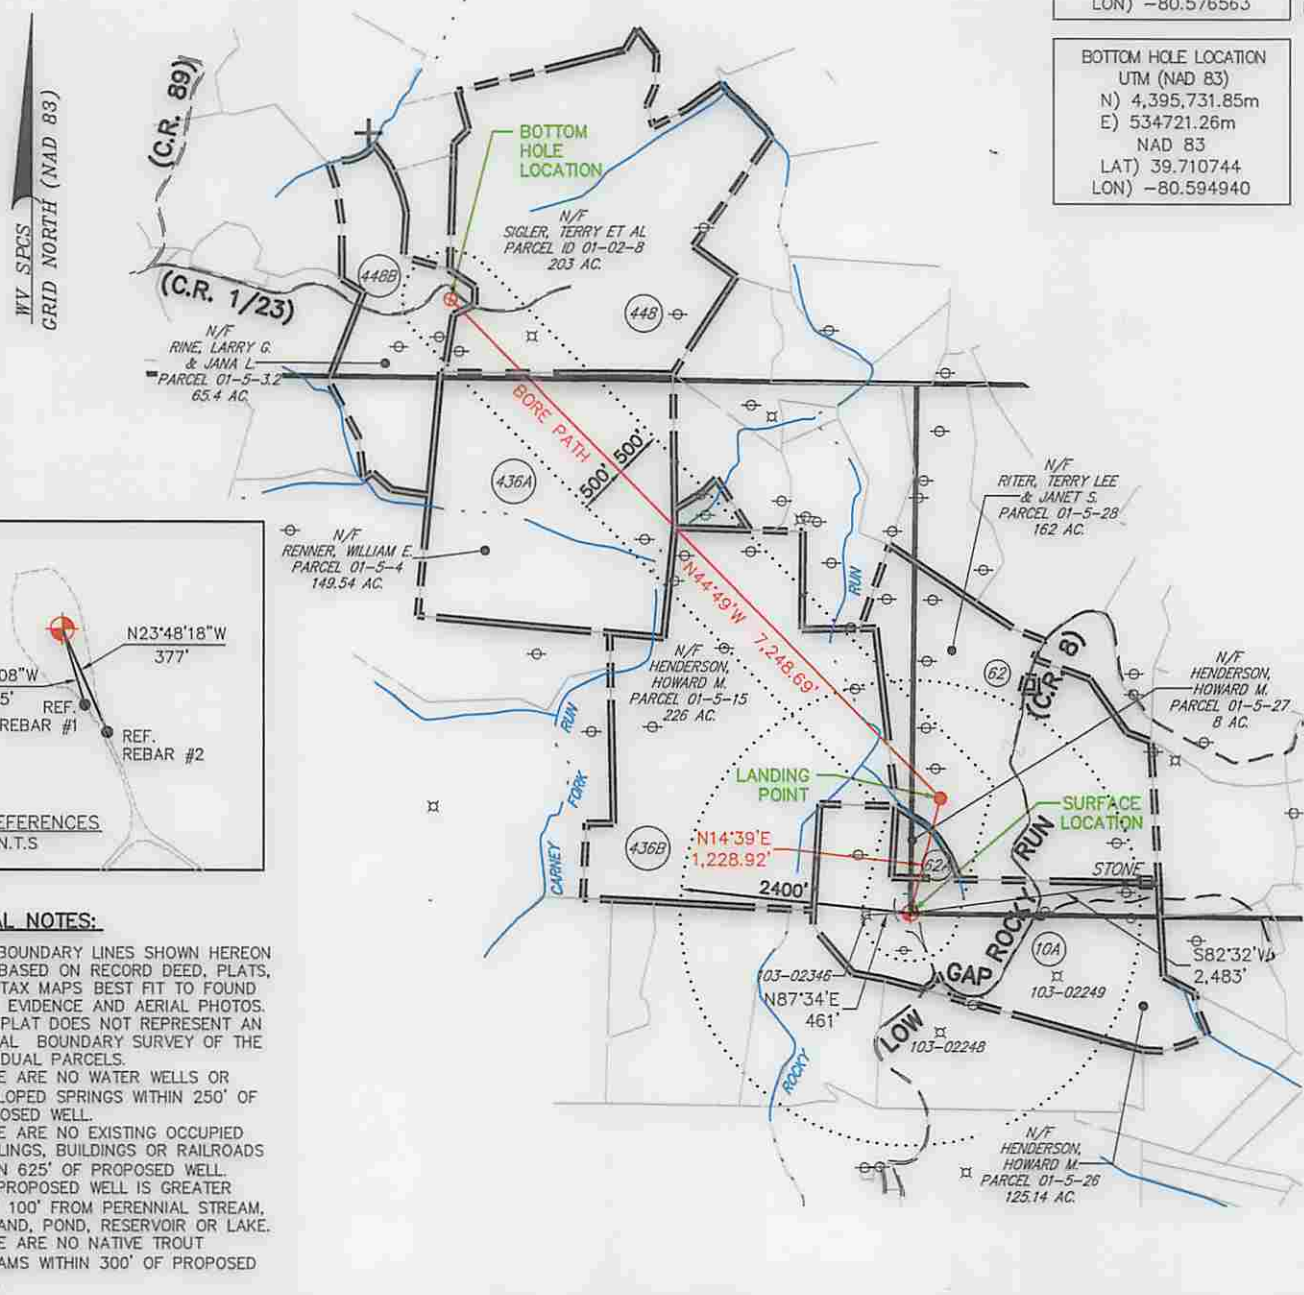


GENERAL NOTES:

1. THE BOUNDARY LINES SHOWN HEREON ARE BASED ON RECORD DEED, PLATS, AND TAX MAPS BEST FIT TO FOUND FIELD EVIDENCE AND AERIAL PHOTOS.
2. THIS PLAT DOES NOT REPRESENT AN ACTUAL BOUNDARY SURVEY OF THE INDIVIDUAL PARCELS.
3. THERE ARE NO WATER WELLS OR DEVELOPED SPRINGS WITHIN 250' OF PROPOSED WELL.
4. THERE ARE NO EXISTING OCCUPIED DWELLINGS, BUILDINGS OR RAILROADS WITHIN 625' OF PROPOSED WELL.
5. THE PROPOSED WELL IS GREATER THAN 100' FROM PERENNIAL STREAM, WETLAND, POND, RESERVOIR OR LAKE.
6. THERE ARE NO NATIVE TROUT STREAMS WITHIN 300' OF PROPOSED WELL.

FILE #: 099912016
 DRAWING #: 099912016_WELL PLAT
 SCALE: 1" = 2,000'
 MINIMUM DEGREE OF ACCURACY: 1/200
 PROVEN SOURCE OF ELEVATION: SUBMETER MAPPING GPS

I, THE UNDERSIGNED, HEREBY CERTIFY THAT THIS PLAT IS CORRECT TO THE BEST OF MY KNOWLEDGE AND BELIEF AND SHOWS ALL THE INFORMATION REQUIRED BY LAW AND THE RULES ISSUED AND PRESCRIBED BY THE DEPARTMENT OF ENVIRONMENTAL PROTECTION.

SIGNED:
 R.P.E.: _____ L.L.S.: 2241

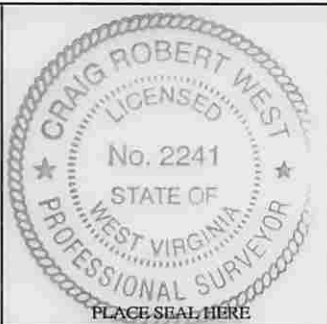

(+) DENOTES LOCATION OF WELL ON UNITED STATES TOPOGRAPHIC MAPS WVDEP
 OFFICE OF OIL & GAS
 601 57TH STREET
 CHARLESTON, WV 25304



DATE: OCTOBER 20, 2014
 OPERATOR'S WELL #: NORTH HENDERSON NORTH UNIT 4H
 API WELL #: 47 103 030168H6A
 STATE COUNTY PERMIT

WELL TYPE: OIL GAS WASTE DISPOSAL LIQUID INJECTION PRODUCTION STORAGE DEEP SHALLOW

WATERSHED: LOWER WEST VIRGINIA FORK FISH CREEK ELEVATION: 1,342' (AS-BUILT) **02/27/2015**

COUNTY/DISTRICT: WETZEL / CENTER QUADRANGLE: LITTLETON

SURFACE OWNER: HOWARD HENDERSON ACREAGE: 125±

OIL & GAS ROYALTY OWNER: MAXINE HENDERSON LEASE ACREAGE: SEE MINERAL INTEREST TABLE

CONVERT DRILL DEEPER REDRILL FRACTURE OR STIMULATE PERFORATE NEW FORMATION PLUG & ABANDON

DRILL PLUG OFF OLD FORMATION CLEAN OUT & REPLUG OTHER CHANGE (SPECIFY): _____

TARGET FORMATION: MARCELLUS ESTIMATED DEPTH: 7,476'

WELL OPERATOR: STATOIL USA ONSHORE PROPERTIES INC. DESIGNATED AGENT: RICHARD PYLES

ADDRESS: 2103 CITYWEST BLVD., SUITE 800 ADDRESS: 803 NASH ROAD

CITY: HOUSTON STATE: TX ZIP CODE: 77042 CITY: MIDDLEBOURNE STATE: WV ZIP CODE: 26149