


JEFFERSONS N-11HU UTICA UNIT - 628.77610757± ACRES EQT PRODUCTION COMPANY

NOTES


1. BORE PATH BASED ON GRID NORTH.
2. NO WATER WELLS WITHIN 250' OF WELL WERE FOUND. NO DWELLINGS WITHIN 625' OF PAD CENTER WERE FOUND.
3. OWNERSHIP TAKEN FROM PUBLIC RECORDS OF WETZEL COUNTY, WV IN FEBRUARY, 2024.
4. COORDINATES AND WELL TIES BASED UPON DIFFERENTIAL GPS MEASUREMENTS.
5. WELL LOCATION REFERENCES ARE BASED UPON THE MAGNETIC MERIDIAN.
6. ALL DEEP WELLS WITHIN 1,000' ARE SHOWN ON THIS PLAT.
7. BOUNDARIES ALONG ROADWAYS ARE BASED UPON MEMORANDUM BY DICKIE, MCCAMEY & CHILCOTE, P.C. FILE 0058304.0401147
8. LP & LTP ARE THE SAME POINT.

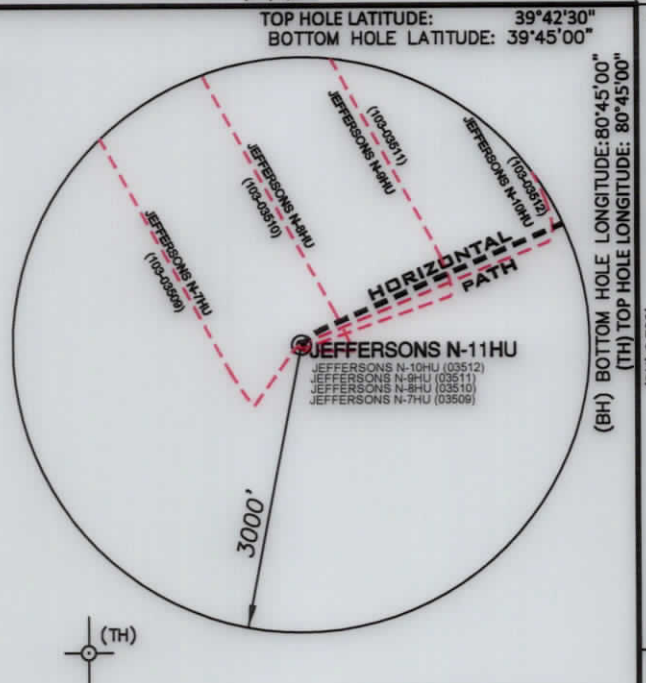

GRID NORTH


(BH) 8,646' (TH) 5,721'

TOP HOLE LATITUDE: 39°42'30"
BOTTOM HOLE LATITUDE: 39°45'00"

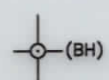


LEGEND	
	LEASED TRACTS
	SURFACE TRACTS
	WELL LATERAL
	POINT PLEASANT LEGS
	UNIT BOUNDARY
	LEASE # (SEE 6A1 FORM)
	400' BORE PATH OFFSET
	500' WELL BORE OFFSET
	PROPOSED FIRST TAKE POINT (FTP)
	PROPOSED LAST TAKE POINT (LTP)
	FORCED POOL TRACT

(+) DENOTES LOCATION ON UNITED STATES TOPOGRAPHIC MAPS

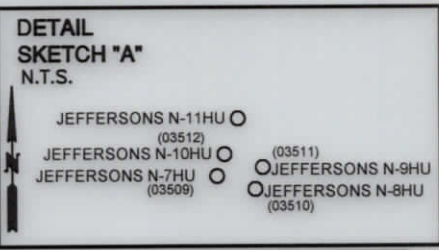

SURFACE HOLE	
UTM. NAD83, ZONE 17 IN METERS	
N) 4,393,027.76	E) 519,710.85
LANDING POINT	
UTM. NAD83, ZONE 17 IN METERS	
N) 4,393,755.59	E) 520,774.64
BOTTOM HOLE	
UTM. NAD83, ZONE 17 IN METERS	
N) 4,397,987.89	E) 518,805.82

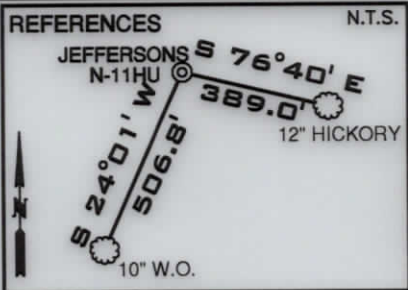


LINE	BEARING	DISTANCE
L1	S 32°05' E	1101.03'
L2	N 65°35' E	853.73'
L3	N 37°29' E	1094.40'
L4	N 45°57' E	124.99'
L5	N 66°28' E	3603.47'

CURVE	CHORD BEARING	CHORD LENGTH	RADIUS	ARC LENGTH
C1	N 57°40' E	122.62'	353.47'	123.24'
C2	N 64°40' E	105.43'	2087.60'	105.44'
C3	N 38°59' E	120.87'	148.14'	124.50'
C4	N 01°57' E	200.71'	470.00'	202.27'
C5	N 19°55' W	424.19'	1275.42'	426.17'
C6	N 24°38' W	291.12'	1913.93'	291.40'

FILE NUMBER _____
 DRAWING NUMBER: JEFFERSONS_N-11HU_Plan2
 SCALE: 1" = 2000'
 MINIMUM DEGREE OF ACCURACY: 1/200
 PROVEN SOURCE OF ELEVATION: SUBMETER MAPPING, GRADE GPS

I, THE UNDERSIGNED, HEREBY CERTIFY THAT THIS PLAT IS CORRECT TO THE BEST OF MY KNOWLEDGE AND BELIEF AND SHOWS ALL THE INFORMATION REQUIRED BY LAW AND THE RULES ISSUED AND PRESCRIBED BY THE DEPARTMENT OF ENVIRONMENTAL PROTECTION

P.S. 708
David L Jackson

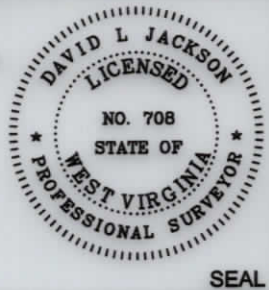

JACKSON SURVEYING INC.
 P.O. Box 1460
 Clarksburg, WV 26302
 304-623-5851

WVDEP
 OFFICE OF OIL & GAS
 601 57TH STREET, SE
 CHARLESTON, WV 25304

WELL TYPE: OIL ___ GAS LIQUID INJECTION ___ WASTE DISPOSAL ___
 (IF "GAS") PRODUCTION STORAGE ___ DEEP SHALLOW ___

DATE: MAY 16, 2024
 OPERATORS WELL NO. JEFFERSONS N-11HU
 API WELL NO. 47-103-03673
 STATE COUNTY PERMIT

LOCATION ELEVATION 1217.50' WATERSHED (HUC 10) FRENCH CREEK
 DISTRICT PROCTOR COUNTY WETZEL
 QUADRANGLE NEW MARTINSVILLE 7.5' LEASE NUMBER SEE WW-6A1 FORM ACREAGE 92.302
 SURFACE OWNER EDWARD H. & JOAN E. ESTEP
 OIL & GAS ROYALTY OWNER JESTADT HOLDINGS LLC LEASE ACREAGE 92.302

PROPOSED WORK: DRILL CONVERT ___ DRILL DEEPER ___ REDRILL ___ FRACTURE OR STIMULATE PLUG OFF OLD FORMATION ___
 PERFORATE NEW FORMATION ___ OTHER PHYSICAL CHANGE (SPECIFY) _____

TARGET FORMATION POINT PLEASANT ESTIMATED DEPTH TVD: 11,482' TMD: 28,115'

WELL OPERATOR EQT PRODUCTION COMPANY DESIGNATED AGENT JOSEPH C. MALLOW
 ADDRESS 400 WOODCLIFF DRIVE ADDRESS 427 MIDSTATE DRIVE
 CANONSBURG, PA 15317 CLARKSBURG, WV 25301

COUNTY NAME

PERMIT

07/12/2028

FORM WWS



JEFFERSONS N-11HU UTICA UNIT - 628.77610757± ACRES EQT PRODUCTION COMPANY

SCALE 1" = 2000'

LEGEND

- LEASE TRACTS
- SURFACE TRACTS
- WELL LATERAL
- POINT PLEASANT LEGS
- UNIT BOUNDARY
- (A) LEASE # (SEE 6A1 FORM)
- 400' BORE PATH OFFSET
- 500' WELL BORE OFFSET
- (FTP) PROPOSED FIRST TAKE POINT
- (LTP) PROPOSED LAST TAKE POINT
- ▨ FORCED POOL TRACT

Note: D, E, F, & T are forced pooled tracts

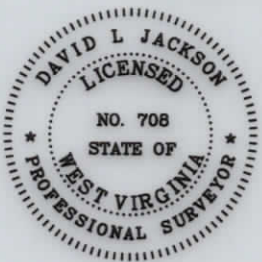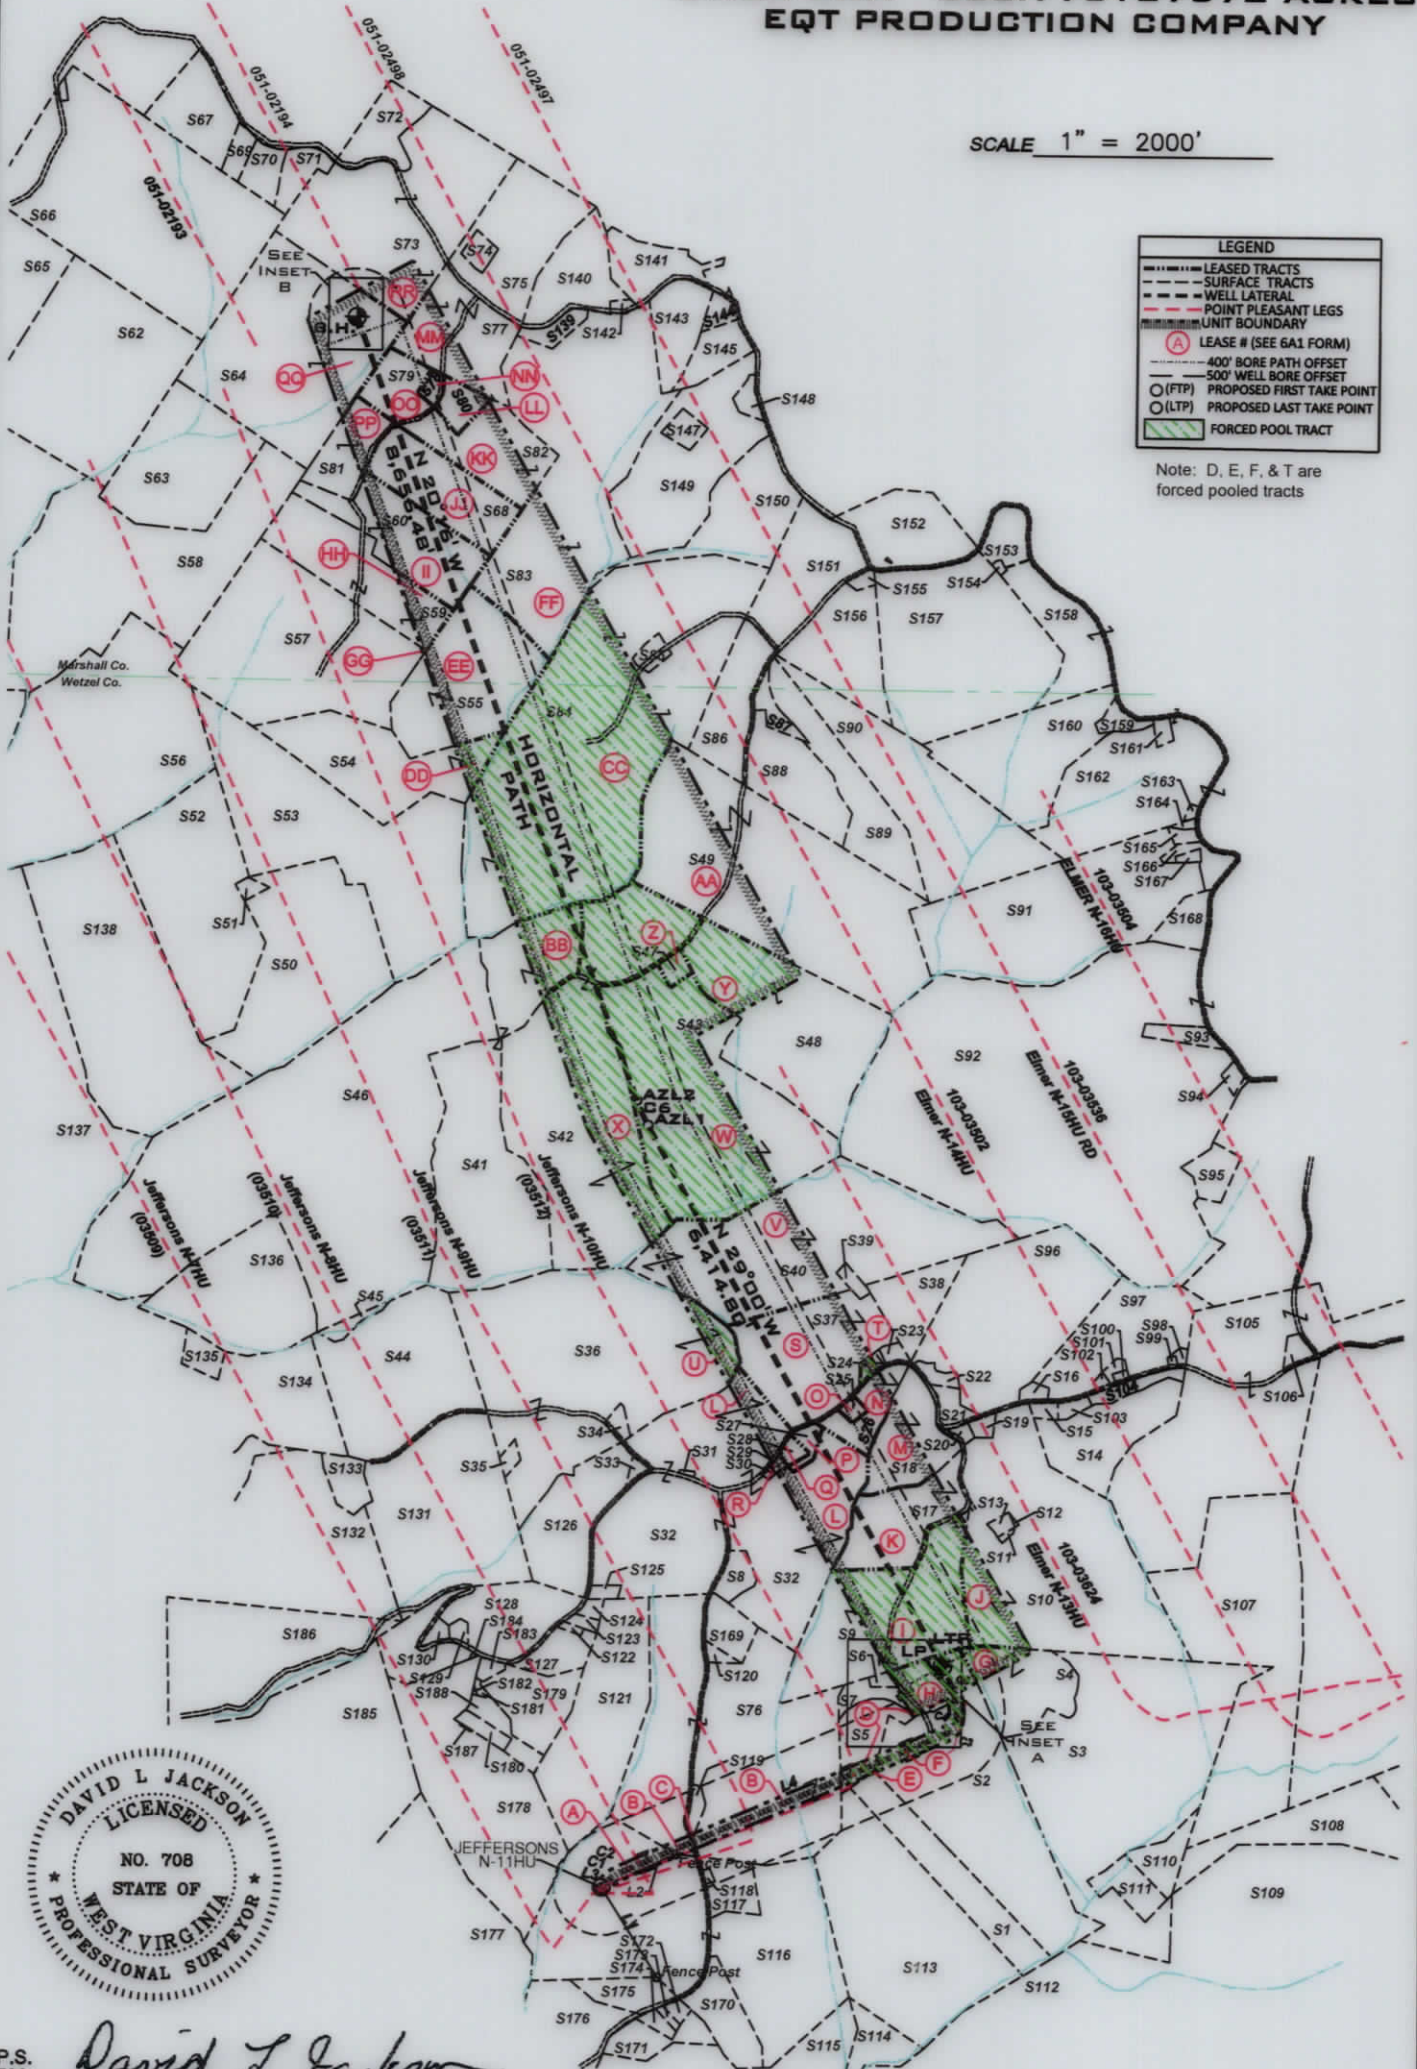

P.S. 708

David L Jackson

07/12/2024

OPERATOR'S
WELL #: JEFFERSONS N-11HU
DISTRICT: Proctor
COUNTY: Wetzel
STATE: WV
API #: 47-103-03673


WELL PLAT
PAGE 2 OF 5
DATE: 05/16/2024



**JEFFERSONS N-11HU
UTICA UNIT - 628.77610757± ACRES
EQT PRODUCTION COMPANY**

Parcels within Unit Boundary					Parcels within Unit Boundary				
Tags	Number	Tax Map -Parcel	Surface Owner	Acres	Number	Tax Map -Parcel	Surface Owner	Acres	
A	S116	12-7-27	EDWARD H & JOAN E ESTEP	92.302	S3	12-7-32	CHARLES D. ROSE JR, ET AL;	96.64	
B	S76	12-7-20	JEFFERY A. & PAULA J GORBY	104.72	S6	12-7-31.1	MICHAEL J. FAYAD III & ALENA R. FAYAD	0.81	
C	S119	12-7-28	PALMER CEMETERY	0.98	S8	12-7-7.4	CHARLES LEE & BETTY J HUGGINS	4	
D	S5	12-7-31.2	MARK J DAVIS	9.192	S11	12-7-22.3	TIMOTHY ROGER FERGUSON	0.239	
E	S1	12-7-30	WILLIAM C. CROSS JR. IRREVOCABLE TRUST	19.75	S12	12-7-22.4	WAYNE PAUL GODDARD	0.084	
F	S2	12-7-31	WILLIAM C. CROSS JR. IRREVOCABLE TRUST	72.57	S13	12-7-22.2	TIMOTHY ROGER FERGUSON	0.908	
G	S4	12-7-32.1	CHARLES D. ROSE JR, ET AL;	18	S14	12-7-13.1	WAYNE PAUL GODDARD	18	
H	S7	12-7-60	MICHAEL J. FAYAD III & ALENA R. FAYAD	8.203	S15	12-7-11	JOE R VILLER	1.5	
I	S9	12-7-21	ALENA & MICHAEL J. FAYAD III	58	S16	12-2-22.2	DAVID A & MANDY L TRUEX	1.186	
J	S10	12-7-22	WAYNE PAUL GODDARD	86.451	S19	12-7-10	WAYNE PAUL GODDARD	1.5	
K	S17	12-7-9	MICHAEL J & ALENA R. FAYAD	22.526	S20	12-7-22.1	NANCY C MURPHY - L/E; KARI KIM CLARK	0.82	
L	S32	12-7-7	EQT TGHLL EXPLORATION II, LLC	117.27	S21	12-2-22	MARY JOSEPHINE NICE	2.95	
M	S18	12-7-9.1	JAMES T EDDY	17.47	S22	12-2-22.3	DAVID A & KIMBERLY L NICE	1.65	
N	S26	12-7-8.1	BRIAN & CHRISTINE L NICE	7.628	S23	12-2-20.2	MICHAEL K COZART	1.025	
O	S25	12-7-8	MARK E ELLER	1.012	S30	12-7-7.3	ROBERT N EDWARDS	0.237	
P	S27	12-7-7.5	MARK E ELLER	1.94	S31	12-7-7.7	ROBERT C FRANCIS JR	0.17	
Q	S28	12-7-7.1	MARK E ELLER	1.41	S33	12-7-6	STACY E BRINER	0.25	
R	S29	12-7-7.2	ROBERT N EDWARDS	0.412	S34	12-7-51	JEAN J ELLER	1.25	
S	S37	12-2-20	MICHAEL K & ROSETTA A COZART	34.063	S35	12-7-52	BRENT J & SARA L ELLER	1.025	
T	S24	12-2-20.1	MICHAEL K & ROSETTA A COZART	1	S38	12-2-21	MICHAEL KENNETH & ROSETTA ANNETTE COZART	11.4375	
U	S36	12-2-17	RANDY F ELLER	97.75	S39	12-2-25	MICHAEL K. & ROSETTA A. COZART	1.265	
V	S40	12-2-18	MICHAEL K. & ROSETTA A. COZART	85.0513	S44	12-7-4	RODNEY G ELLER	46.7	
W	S43	12-2-11	BERYL E MASON	58.5	S45	12-2-8.1	FRIEND W PARSONS	0.5	
X	S42	12-2-10	LAURA RICHARDS COOK	95	S46	12-2-8	LAURA LEE RICHARDS COOK	185.125	
Y	S48	12-2-12	BERYL E MASON	59.9	S50	12-2-4	EDITH SALEM & LISA G LARSON	56.25	
Z	S47	12-2-11.1	BERYL E MASON	1.7	S51	12-2-4.1	TYRONE SULTZBACH & RICHARD WOLF	1	
AA	S49	12-2-13	JAY S. BOOTH, DANIEL T. BOOTH & DIANE BETH OVERDORFF	100	S52	12-2-3	ROY YOHO	51.75	
BB	S41	12-2-9	LAURA RICHARDS COOK	77	S53	12-2-5	CLIFFORD W. & ALBERTA B. JOHNSON	75.96	
CC	S84	5-26-12	MARJORIE ANN STONEKING - LIFE	153.989	S56	5-26-16	HEARTLAND FORESTLAND FUND VII LP	84.5	
DD	S54	12-2-6	CLIFFORD W. & ALBERTA B. JOHNSON	36	S58	5-26-17	HEARTLAND FORESTLAND FUND VII LP	82.56	
EE	S55	5-26-13	MARJORIE ANN STONEKING - LIFE	40	S61	5-26-4.4	OTIS F & GLENDA M RUSH	39.436	
FF	S83	5-26-11	MARK A YOHO	89.25	S62	5-26-5	MICHAEL J & BARBARA L WILEY & MICHELLE E BAKER	65	
GG	S57	5-26-15	OLIVER FAMILY TRUST	69	S63	5-26-6	HEARTLAND FORESTLAND FUND VII LP	36.17	
HH	S59	5-26-14	OLIVER FAMILY TRUST	27.56	S65	5-26-2	MICHAEL J & BARBARA L WILEY & MICHELLE E BAKER	67.5	
II	S60	5-26-10	OLIVER FAMILY TRUST	24.94	S66	5-23-26	ROBERT D. & BONNIE L OLIVER TRUST	101.57	
JJ	S68	5-26-9	OLIVER FAMILY TRUST	21.75	S67	5-23-17.2	DICK ROWAN JR	14.92	
KK	S82	5-26-08	RICHARD JOSEPH OTTE	18.27	S69	5-23-17.4	TAMMY D MEADOWS	65	
LL	S80	5-26-20	RICHARD J OTTE	4.2	S70	5-23-17	TAMMY & THOMAS E BROWN	4.62	
MM	S77	5-23-9.1	JOHN W VAN ORDEN ET UX	23.376	S71	5-23-17.3	WILLIAM & KATHERINE FLEWELLING	5.018	
NN	S78	5-26-21	RICHARD JOSEPH OTTE	1.25	S72	5-23-15	VIRGINIA ETHEL HENRY EST	15.5	
OO	S79	5-26-22	RICHARD JOSEPH OTTE	8.3	S74	5-23-9.4	JACKSON R DAVIS JR	2.087	
PP	S81	5-26-23	RICHARD JOSEPH OTTE	11.34	S75	5-23-9.2	LINDA D GREATHOUSE	25.58	
QQ	S64	5-26-7	EASTERN GAS TRANSMISSION AND STORAGE, INC.	71	S85	5-26-12.1	ALVIN F JR & KRISTEN R STONEKING	2.011	
RR	S73	5-23-14	EASTERN GAS TRANSMISSION AND STORAGE, INC.	59.5	S86	5-25-15	ROBERT S KELLER ET AL	15.07	
					S87	12-2-14.3	QUENNA BENNETT	3.093	
					S88	12-2-14.1	SAMMY J GREATHOUSE SR - LIFE	18.67	
					S89	12-2-14.2	QUENNA BENNETT	22.0007	
					S90	12-2-14	DAVID L CUNNINGHAM	56.23	
					S91	12-3-4.7	JOSEPH P & BARBARA A CAIN	67.3	
					S92	12-2-19	NICHOLAS M & ASHLEY GODDARD	243.68	
					S93	12-3-12	RODNEY DEAN JACKSON	3.625	
					S94	12-3-48	RONALD W. & JULIE A. NICE	1	
					S95	12-3-13.1	ZACHARY J. KIRKLAND	5	
					S96	12-2-22.1	DAVID A. NICE	54.66	
					S97	12-2-23	DAVID A. NICE	21.7	
					S98	12-3-46	CATHY A PURPURA	3.242	
					S99	12-3-27	CATHY A PURPURA	0.227	
					S100	12-2-23.1	KENNETH W. GODDARD	0.36	
					S101	12-2-23.3	KENNETH W. GODDARD	0.766	
					S102	12-2-23.4	SHARON HOWELL, ETAL: GLORIA A. NICE - L/E	0.422	
					S103	12-7-12	JOSEPH R. VILLERS	1.6	
					S104	12-3-26.1	JOSEPH MARK KLUG	3.242	
					S105	12-8-1.1	ROBERT SHANE & KATHRYN RAMONA GODDARD	92.69	
					S106	12-8-1.2	ROBERT SHANE & KATHRYN RAMONA GODDARD	1.81	
					S107	12-8-1	ROBERT SHANE & KATHRYN RAMONA GODDARD	77	
					S108	12-8-20.5	JOE MILLER, GERALD & SUE YEATER	44.85	
					S109	12-8-26	GERALD & SUE YEATER, & JOE B MILLER	54.5	
					S110	12-8-18	CHARLES D ROSE JR ET AL; CHARLES & JUDITH ROSE - L/E	6.4	
					S111	12-7-33	CHARLES D. ROSE JR., ET AL: CHARLES & JUDITH ROSE - L/E	5.75	
					S112	12-7-50	CHARLES D. ROSE JR., ET AL: CHARLES & JUDITH ROSE - L/E	7.125	
					S113	12-7-29	TRUSTEES OF THE WILLIAM CROSS SUB TRUST, FBO CHRISTA E	171	
					S114	12-12-46	TRUSTEES OF THE WILLIAM CROSS SUB TRUST, FBO CHRISTA E	9.53	
					S115	12-7-45	TRUSTEES OF THE WILLIAM CROSS SUB TRUST, FBO CHRISTA E	17.24	
					S117	12-7-27.1	EDWARD H & JOAN E ESTEP	6.718	
					S118	12-7-43	FURBEE CEMETERY	1.11	

 * FORCED POOLED TRACTS ARE HIGHLIGHTED

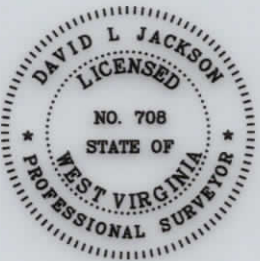

P.S. 708 *David L Jackson*

07/12/2024



OPERATOR'S WELL #:	JEFFERSONS N-11HU	WELL PLAT
DISTRICT:	Proctor	PAGE 3 OF 5
COUNTY:	Wetzel	DATE: 05/16/2024
STATE:	WV	
API #:	47-103-03673	


**JEFFERSONS N-11HU
UTICA UNIT - 628.77610757± ACRES
EQT PRODUCTION COMPANY**

Parcels within Unit Boundary			
Number	Tax Map -Parcel	Surface Owner	Acres
S120	12-7-20.2	PETER R TAMBORELLO & ANNIS E PONIKVAR	0.9
S121	12-7-19	JEFFREY S UNDERWOOD & VELVET K PARKS	41.4
S122	12-7-15.5	JIMMY L & SHARON SUE COLVIN	0.46
S123	12-7-15.4	JIMMY L & SHARON SUE COLVIN	0.97
S124	12-7-18	CYNTHIA ANNE PARKS CHURCH	1
S125	12-7-7.6	MARY ELLEN STILLWAGONER	1.55
S126	12-7-5	MATTHEW D ARRICK	20.37
S127	12-7-15.6	JEFFREY S UNDERWOOD & VELVET K PARKS	5.923
S128	12-7-15.1	BILLY SWEENEY	10.72
S129	12-7-15.2	BILLY SWEENEY	1.8
S130	12-7-15.3	BILLY SWEENEY	1.26
S131	12-7-4.1	ROBERT JOSEPH COLEMAN	55.81
S132	12-7-3	MATTHEW ROHR & WAYNE RABER	55.828
S133	12-7-59	TANNER KELLEY	5
S134	12-7-3.2	LISA M NAEGELE	28.47
S135	12-2-15.1	VIVIAN A PARSON, ET AL	5
S136	12-2-16	LAURA LEE COOK	33
S137	12-1-20	CHARLES E FROHNAPFEL, TRUSTEE OF THE CHARLES E.	126
S138	12-2-2	RUBY WOOD, ET AL	82
S139	5-23-12	MARK A YOHO	3.05
S140	5-23-13	LINDA D GREATHOUSE	14.24
S141	5-23-11.4	EVELYN L HUDSON	10.879
S142	5-23-13.1	JAMES E & PAMELA J FERRELL	0.7625
S143	5-23-11.3	COLIN R YOHO	11.29
S144	5-23-11.8	ROY F YOHO	2.25
S145	5-23-11.5	ZACHARY R STEVEY	7
S147	5-25-18.1	PAMELA JOAN FERRELL ET VIR	2.491
S148	5-25-19	JOSEPH JOHNSON ET UX	1.973
S149	5-25-18	JAMES R & PAMELA J FERRELL	37.746
S150	5-25-17	CRAIG & ASHLEY FERRELL	22.79
S151	5-25-16	CRAIG R & ASHLEY FERRELL	23.5
S152	5-25-14	ROY F YOHO	23
S153	5-25-13.2	DAVID A FLUG	5.89
S154	5-25-13.4	PARSONS CEMETERY	0.382
S155	5-25-16.2	RODNEY J LOY	1.087
S156	5-25-16.1	DAVID L CUNNINGHAM	6.34
S157	5-25-14.1	JUDITH L WEIGAND	65
S158	5-25-12	MARION PARSONS JR, ET AL	85.16
S159	5-25-11.1	EDWARD W & DIANA KLUG	2.343
S160	5-25-11.4	EDWARD W KLUG, ET UX	32.787
S161	12-3-44	JAMES A & JOCELYN ESTEP	1.1
S162	5-25-11.2	JAMES W KLUG	110.491
S163	12-3-1	JAMES W KLUG	0.375
S164	12-3-4.5	HAZEL M BLAIR	0.451
S165	12-3-4.6	STEVEN P WAYMAN	1.009
S166	12-3-4.3	JOSEPH P & BARBARA A CAIN	3.619
S167	12-3-4.8	ERIN HUBBS	0.621
S168	12-3-4.2	DEREK L BAKER	5.21
S169	12-7-20.1	PETER R TAMBORELLO & ANNIS E PONIKVAR	5.18
S170	12-7-27.2	DOUGLES I & PATRICIA A PITTS	10.73
S171	12-7-42.5	JAMES D FURBEE II	6.43
S172	12-7-42.1	JAMES D FURBEE II	1.21
S173	12-7-42.3	JAMES D FURBEE II	0.528
S174	12-7-42.2	APRIL FLUHARTY	6.5
S175	12-7-42	JAMES D FURBEE II	6.5
S176	12-7-42.4	STEVEN MARK CECIL, ET AL; PEGGY LOU & ALBERT CECIL - L/E	17.333
S177	12-7-40	EQT TGHL EXPLORATION II, LLC	175.55
S178	12-7-28	EQT TGHL EXPLORATION II, LLC	59.89
S179	12-7-17	JEFFERY S. UNDERWOOD & VELVET K. PARKS	13.43
S180	12-7-26.1	COLBY BEAN SIDENSTRICKER	2.01
S181	12-7-17.2	EQT TGHL EXPLORATION II, LLC	1.29
S182	12-7-17.1	EQT TGHL EXPLORATION II, LLC	0.521
S183	12-7-16	GRANT & JENNIFER THROCKMORTON	1.1
S184	12-7-15.7	EQT TGHL EXPLORATION II, LLC	0.68
S185	12-7-24	LANE C. & MINERVA R. EVANS	164.2
S186	12-7-14	MATTHEW ROHR & WAYNE RABER	32.74
S187	12-7-62	COLBY BEAN SIDENSTRICKER	0.065
S188	12-7-61	COLBY BEAN SIDENSTRICKER	4.203


LEGEND

- LEASE TRACTS
- SURFACE TRACTS
- WELL LATERAL
- POINT PLEASANT LEGS
- UNIT BOUNDARY
- (A) LEASE # (SEE GA1 FORM)
- 400' BORE PATH OFFSET
- 500' WELL BORE OFFSET
- (FTP) PROPOSED FIRST TAKE POINT
- (LTP) PROPOSED LAST TAKE POINT
- FORCED POOL TRACT

D, E, F, & T are forced pooled tracts

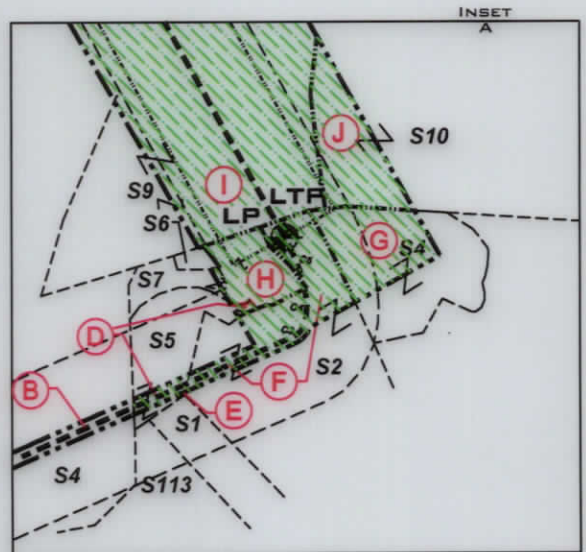

* FORCED POOLED TRACTS ARE HIGHLIGHTED

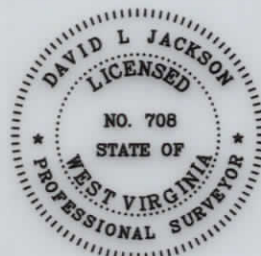

P.S. 708 *David L Jackson*

07/12/2024




OPERATOR'S	WELL #:	WELL PLAT
	JEFFERSONS N-11HU	
DISTRICT:	Proctor	PAGE 4 OF 5
COUNTY:	Wetzel	DATE: 05/16/2024
STATE:	WV	
API #:	47-103-03673	

**JEFFERSONS N-11HU
UTICA UNIT - 628.77610757± ACRES
EQT PRODUCTION COMPANY**

JEFFERSONS N-11HU				
TAG	LEASE ID	TMP	GRANTOR, LESSOR, ETC.	DEED BOOK/PAGE
A	242378002	12-7-27	Edward H. Estep and Joan Estep, husband and wife	OG 204A/134
B	239196000	12-7-20	Covestro LLC, et al.	OG 236A/577
C	239196000	12-7-28	Covestro LLC, et al.	OG 236A/577
D	238701000	12-7-31.2	The William C. Cross, Jr. Irrevocable Trust a West Virginia Trust, Dated March 22, 2010, William C. Cross, Jr., Trustee, et al.	OG 204A/176
E	238733000	12-7-30	The William C. Cross, Jr. Irrevocable Trust a West Virginia Trust, Dated March 22, 2010, William C. Cross, Jr., Trustee, et al.	OG 204A/172
F	238701000	12-7-31	The William C. Cross, Jr. Irrevocable Trust a West Virginia Trust, Dated March 22, 2010, William C. Cross, Jr., Trustee, et al.	OG 204A/176
G	111501001	12-7-32.1	J. R. Huggins, et al.	DB 56/465
H	238701000	12-7-60	The William C. Cross, Jr. Irrevocable Trust a West Virginia Trust, Dated March 22, 2010, William C. Cross, Jr., Trustee, et al.	OG 204A/176
I	242632001	12-7-21	Larry D. Garner, et al.	OG 313A/616
J	242632001	12-7-22	Larry D. Garner, et al.	OG 313A/616
K	242632001	12-7-9	Larry D. Garner, et al.	OG 313A/616
L	242396001	12-7-7	Barbara Sprague, a widow	OG 197A/894
M	242632001	12-7-9.1	Larry D. Garner, et al.	OG 313A/616
N	238751000	12-7-8.1	Brian M. Nice and Christine L. Nice, husband and wife	OG 209A/279
O	238831000	12-7-8	Mark E. Eller, a single man	OG 187A/950
P	238831000	12-7-7.5	Mark E. Eller, a single man	OG 187A/950
Q	242396001	12-7-7.1	Barbara Sprague, a widow	OG 197A/894
R	242396001	12-7-7.2	Barbara Sprague, a widow	OG 197A/894
S	240554000	12-2-20	Michael K. Cozart and Rosetta A. Cozart, husband and wife, et al.	OG 272A/919
T	240521000	12-2-20.1	Jane Ellen Marcum, a single woman, et al.	OG 261A/124
U	242330006	12-2-17	Randy F. Eller and Nancy J. Eller, husband and wife, et al.	OG 214A/355
V	240554000	12-2-18	Michael K. Cozart and Rosetta A. Cozart, husband and wife, et al.	OG 272A/919
W	242319002	12-2-11	Hammett Land and Minerals, LLC, et al.	OG 317A/421
X	242431001	12-2-10	Hammett Land and Minerals, LLC, et al.	OG 317A/417
Y	238709000	12-2-12	Hammett Land and Minerals, LLC, et al.	OG 204A/178
Z	242306004	12-2-11.1	Mason Energy, LLC, et al.	OG 290A/160
AA	242327002	12-2-13	Eric Jay Booth, a married man dealing in his sole and separate property, et al.	OG 292A/307
BB	242431002	12-2-9	Hammett Land and Minerals, LLC, et al.	OG 317A/413
CC	131351000	5-26-12	Jason Parsons and S. M Parsons, his wife, et al.	DB 59/3
DD	115031000	12-2-6	Clifford W. Johnson and Alberta B. Johnson, husband and wife, et al.	OG 156A/501
EE	239230000	5-26-13	Marjorie Ann Stoneking, a widow, Life Tenant, and Alvin F. Stoneking, Jr., Remainderman, et al.	DB 1100/97
FF	241570001	5-26-11	Twila Ora Whipkey, widow, et al.	DB 799/61
GG	241686002	5-26-15	Theresa A. Walton, acting as Trustee for the Robert D. and Bonnie L. Oliver Family Trust	DB 965/488
HH	241684004	5-26-14	Chestnut Holdings, Inc., et al.	DB 1034/554
II	241680002	5-26-10	Chestnut Holdings, Inc., et al.	DB 1034/552
JJ	241692002	5-26-9	Chestnut Holdings, Inc., et al.	DB 1034/556
KK	241691007	5-26-8	Chestnut Holdings, Inc., et al.	DB 1034/542
LL	241691007	5-26-20	Chestnut Holdings, Inc., et al.	DB 1034/542
MM	238266000	5-23-9.1	Robert J. Henry a/k/a Robert Henry a married man dealing in his sole and separate property, et al.	DB 716/197
NN	241691007	5-26-21	Chestnut Holdings, Inc., et al.	DB 1034/542
OO	241691007	5-26-22	Chestnut Holdings, Inc., et al.	DB 1034/542
PP	241680002	5-26-23	Chestnut Holdings, Inc., et al.	DB 1034/552
QQ	238400000	5-26-7	Dominion Energy Transmission, Inc.	DB 936/79
RR	238400000	5-23-14	Dominion Energy Transmission, Inc.	DB 936/79

* FORCED POOLED TRACTS ARE HIGHLIGHTED

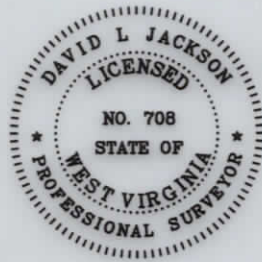

P.S. 708

David L Jackson

07/12/2024



OPERATOR'S
WELL #: JEFFERSONS N-11HU
DISTRICT: Proctor
COUNTY: Wetzel
STATE: WV
API #: 47-103-03673

WELL PLAT
PAGE 5 OF 5
DATE: 05/16/2024