



A-12

State of West Virginia

Department of Mines
Oil and Gas Division
Charleston 5

June 11, 1969

OLE COLONY DEVELOPMENT COMPANY
Box 237
West Union, West Virginia

IN RE: PERMIT NO. WIRT-574
FARM C. O. Blair
WELL NO. 1
DISTRICT Reedy
COUNTY Wirt

Gentlemen:

Enclosed is Permit for drilling the above described well.

Please post one copy of permit at the Well site and send two copies of the well record to this office, within 90 days, when drilling has been completed.

Very truly yours,

Deputy Director
Oil and Gas Wells Division

RLD/FF
Enclosures:

cc-West Virginia Geological & Economic Survey
cc- Mr. Harry Holliday, Box 221, Grantsville, W. Va. 26147 PH: 354-6145

bc- Mr. J. F. Bedell, Jr., Deputy Securities Commissioner

01/12/2024

B-11

OG-11

STATE OF WEST VIRGINIA
DEPARTMENT OF MINES
OIL AND GAS DIVISION

RECEIVED
FEB 10 1970

OIL & GAS DIVISION
DEPT. OF MINES
INSPECTOR'S WELL REPORT

Permit No. Wirt-574

Oil or Gas Well _____
(KIND)

Company	CASING AND TUBING	USED IN DRILLING	LEFT IN WELL	PACKERS
<u>Ole Colony Developments Co.</u>	Size			
<u>West Union, W.Va.</u>	16			Kind of Packer
<u>C.O. Blair</u>	13			
Well No. <u>1</u>	10			Size of
District <u>Reedy</u> County <u>Wirt</u>	8 1/4			
Drilling commenced	6 5/8			Depth set
Drilling completed _____ Total depth _____	5 3/16			
Date shot _____ Depth of shot _____	3			Perf. top
Initial open flow _____ /10ths Water in _____ Inch	2			Perf. bottom
Open flow after tubing _____ /10ths Merc. in _____ Inch	Liners Used			Perf. top
Volume _____ Cu. Ft.				Perf. bottom
Rock pressure _____ lbs. _____ hrs.	CASING CEMENTED _____ SIZE _____ No. FT. _____ Date _____			
Oil _____ bbls., 1st 24 hrs.	NAME OF SERVICE COMPANY _____			
Fresh water _____ feet _____ feet	COAL WAS ENCOUNTERED AT _____ FEET _____ INCHES			
Salt water _____ feet _____ feet	_____ FEET _____ INCHES _____ FEET _____ INCHES			
	_____ FEET _____ INCHES _____ FEET _____ INCHES			

Drillers' Names _____

Remarks: This well was not drilled. Location was graded and spudder moved in then moved out without making any hole, on site inspection Mr. Blair farm owner says everything ok.

BOND CANCELLED

RETURNED TO WELL OPERATOR AND/OR PRINCIPAL

DATE

2-6-70 2/10/1970

Harry Stevens
DISTRICT WELL INSPECTOR

01/12/2024

B-12



State of West Virginia

Department of Mines
Oil and Gas Division
Charleston 5

February 10, 1970

Ole Colony Development Company
P. O. Box 237
West Union, W. Va. 26456

IN RE: Permit WIRT-574
Farm C. O. Blair
Well No. 1
District Reedy
County Wirt

Gentlemen:

The final inspection report for the Well which is described above has been received in this office.

Please be advised that the Bond which is covered by the above permit number has been released.

Kindly return the enclosed cancelled Bond to the Surety Company that executed said bond in your behalf, in order that they may give you credit on their records.

Very truly yours,

Deputy Director
Oil and Gas Wells Division

Enclosure: 1 bond

b

01/12/2024

INSTRUCTIONS TO DELIVERING EMPLOYEE

Show to whom, date, and address where delivered Deliver ONLY to addressee
(Additional charges required for these services)

RECEIPT

Received the numbered article described below.

REGISTERED NO.	1	SIGNATURE OR NAME OF ADDRESSEE (Must always be filled in)
CERTIFIED NO. 39610	2	SIGNATURE OF ADDRESSEE'S AGENT, IF ANY
INSURED NO.	3	SHOW WHERE DELIVERED (only if requested)
DATE DELIVERED MAR 4 - 1970		

c55-16-71548-10 GPO

INSTRUCTIONS TO DELIVERING EMPLOYEE

Show to whom and date delivered Show to whom, date, and address where delivered Deliver ONLY to addressee
(Additional charges required for these services)

RECEIPT

Received the numbered article described below.

REGISTERED NO.	1	SIGNATURE OR NAME OF ADDRESSEE (Must always be filled in)
CERTIFIED NO. 39589	2	SIGNATURE OF ADDRESSEE'S AGENT, IF ANY
INSURED NO.	3	SHOW WHERE DELIVERED (only if requested)
DATE DELIVERED MAR 5 1970		

c55-16-71548-9 GPO



State of West Virginia

Department of Mines
Oil and Gas Division
Charleston 5

December 8, 1969

Ole Colony Development Company
P. O. Box 237
West Union, W.Va. 26456

*Sent to
Mrs. Marie G. Furr
Weston, W.Va
3-3-70 JF*

IN RE: Permit	<u>WIRT-574</u>
Farm	<u>C. O. Blair</u>
Well No.	<u>1</u>
District	<u>Reedy</u>
County	<u>Wirt</u>
Issued	<u>6-11-69</u>

Gentlemen:

Please send two copies of the completion drilling record for the above described Well location, in order that our Inspector can make a final inspection and the surety bond released.

Under the Rules and Regulations of the Oil & Gas Laws, Rule 8, Paragraph (d) reads as follows "Within 90 days after drilling, fracturing and/or treating of any well is completed, two copies of Form OG-10 (Well Record and/or Log), shall be sent by the Well Operator to the Deputy Director of Oil & Gas Wells Division".

We will appreciate the above information at your earliest convenience.

Very truly yours,

RLD/ch

Deputy Director
Oil & Gas Wells Division

01/12/2024



STATE OF WEST VIRGINIA
DEPARTMENT OF MINES
CHARLESTON
25305

CERTIFIED

NO. 39589

RETURN RECEIPT REQUESTED

Certified Mail
Return Receipt Requested

OFFICIAL BUSINESS
STATE OF WEST VIRGINIA
STATE PENALTY
FOR PRIVATE USE



REASON CHECKED
Unclaimed
Addressee unknown
Insufficient Address
No such street
No such office
Do not return to sender


Oil Co

Ole Colony Development Company
P. O. Box 237
West Union, West Virginia 26456

CHARLES TOWN
FEB 11 '70
W. VA.
METER
PB. 146548
51
U.S. POSTAGE



6/11/69CEN

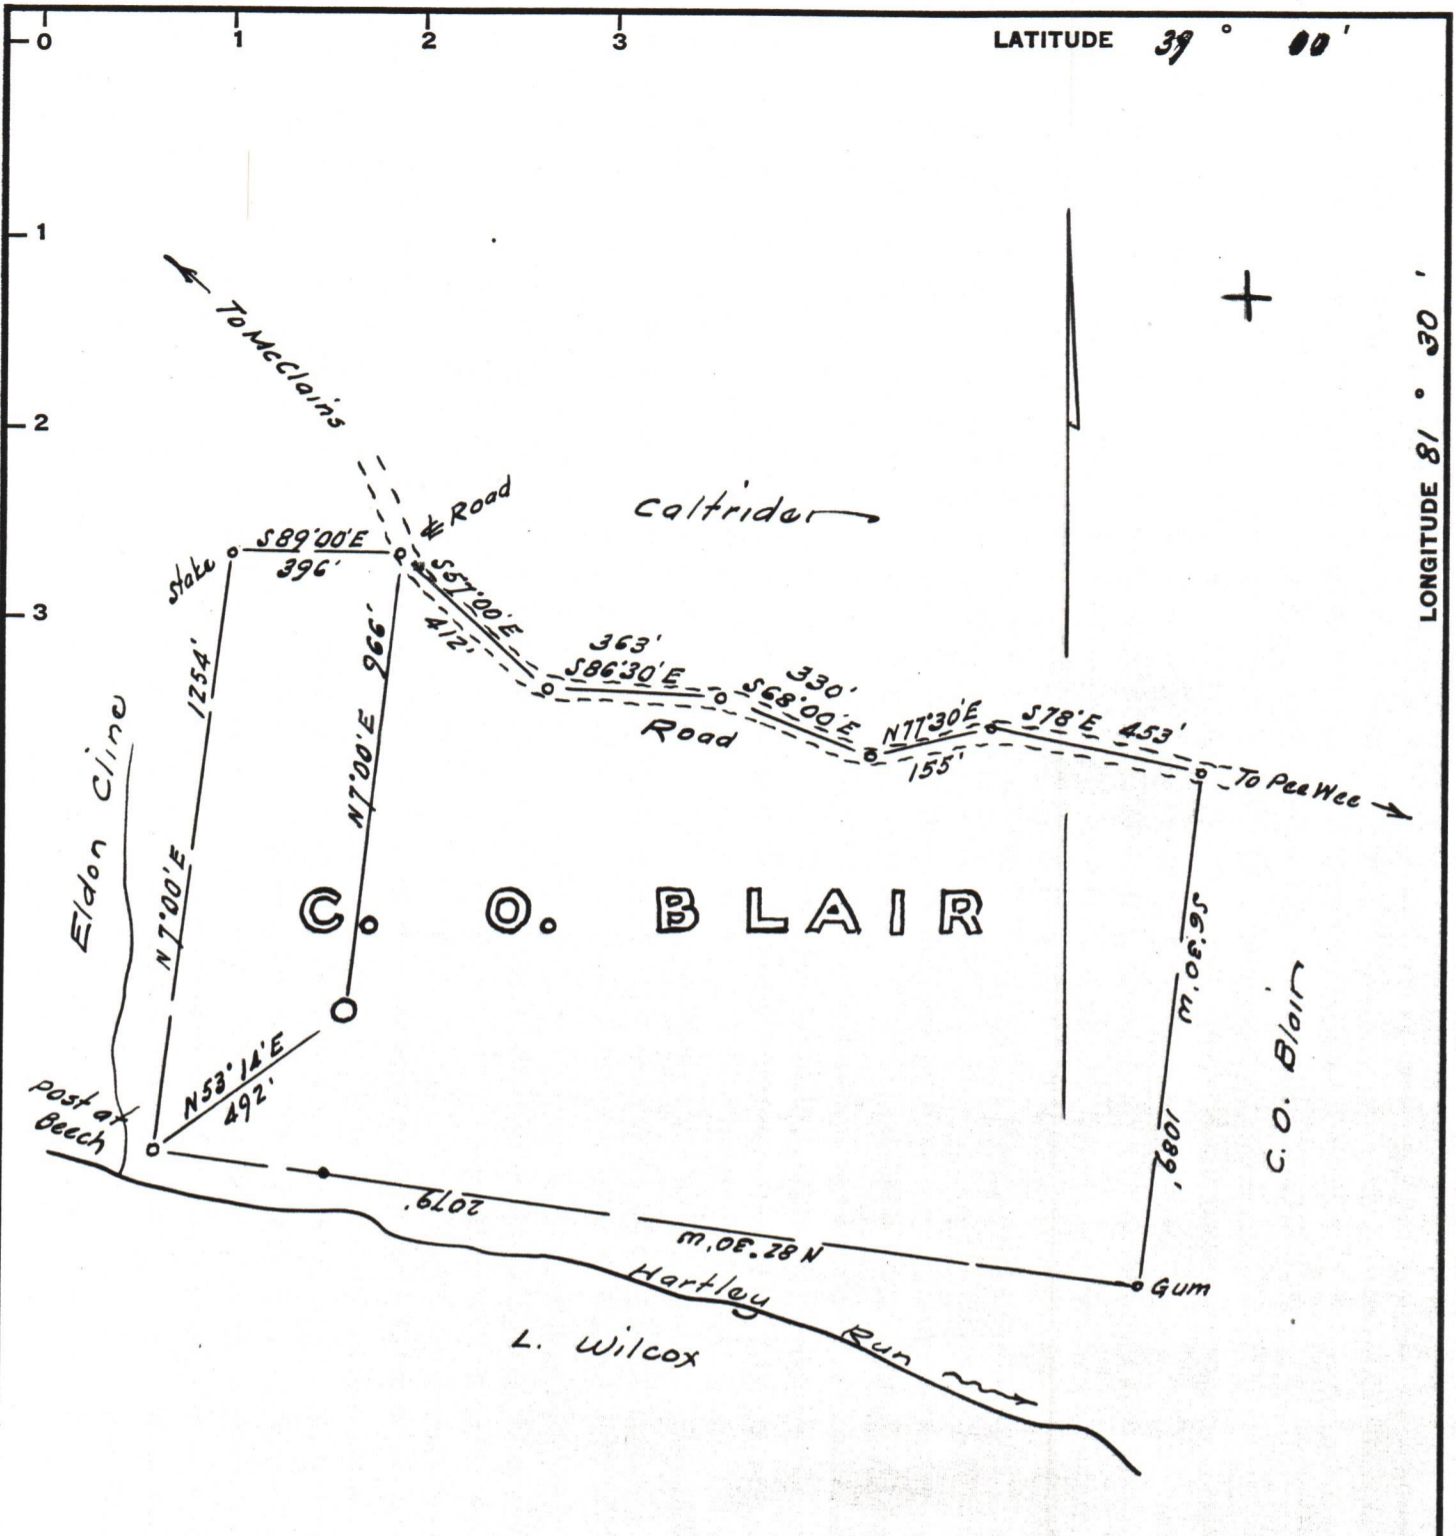

LATITUDE 39° 00'

LONGITUDE 81° 30'

Minimum Error of Closure 1 in 200
 Source of Elevation Elev. at road in front of Pea Wee
Department Store = 692'

I, the undersigned, hereby certify that this map is correct to the best of my knowledge and belief and shows all the information required by paragraph 6 of the rules and regulations of the oil and gas section of the mining laws of West Virginia.

- Fracture.....
- New Location.....
- Drill Deeper.....
- Abandonment.....

Signed: [Signature]
 Map No. _____ Squares: N S E W

Company Ole Colony Development Co.
 Address P.O. Box 237, West Union, W. Va.
 Farm C. O. Blair
 Tract _____ Acres 35^{Pt. of} 102 Lease No. _____
 Well (Farm) No. One Serial No. _____
 Elevation (Spirit Level) 1087
 Quadrangle Ripley
 County Wirt District Ready
 Engineer [Signature]
 Engineer's Registration No. 1227
 File No. _____ Drawing No. _____
 Date June 6, 1969 Scale 1" = 400'

STATE OF WEST VIRGINIA
 DEPARTMENT OF MINES
 OIL AND GAS DIVISION
 CHARLESTON

WELL LOCATION MAP

FILE NO. WIRT-574

Cancelled - 2-10-70 01/12/2024

+ Denotes location of well on United States Topographic Maps, scale 1 to 62,500, latitude and longitude lines being represented by border lines as shown.

- Denotes one inch spaces on border line of original tracing.