



STATE OF WEST VIRGINIA  
DEPARTMENT OF MINES

RECEIVED

JUN 17 1974

OIL & GAS DIVISION  
DEPT. OF MINES

Oil and Gas Division

OIL AND GAS WELL PERMIT APPLICATION

TO THE DEPARTMENT OF MINES,  
Charleston, W. Va.

DATE June 14, 1974

Surface Owner Willie Lucky

Company Glen W. Roberts

Address Leroy, W. Va. 25252

Address Box 92, Elizabeth, W. Va. 26143

Mineral Owner Willie Lucky

Farm Willie Lucky Acres 68

Address Leroy, W. Va. 25252

Location (waters) Enoch's Fk. - Rt. Reedy Creek

Coal Owner None

Well No. One (1) Elevation 970'

Address ----

District Reedy County Wirt

Coal Operator None

Quadrangle Ripley

Address ----

**THIS PERMIT MUST BE POSTED AT THE WELL SITE**

All provisions being in accordance with Chapter 22, of the W. Va. Code, the location is hereby approved for drilling. This permit shall expire if operations have not commenced by 10-17-74

Deputy Director - Oil & Gas Division

INSPECTOR TO BE NOTIFIED Paul Goodnight  
Smithville, W. Va. PH: 477-2455

GENTLEMEN:

The undersigned well operator is entitled to drill upon the above named farm or tract of land for oil and gas, having fee title thereto, (or as the case may be) under grant or lease dated January 5 1974 by W. C. Lucky and Gertrude Lucky made to Glen W. Roberts and recorded on the \_\_\_\_\_ day of \_\_\_\_\_ 19\_\_\_\_, in Wirt County, Book \_\_\_\_\_ Page \_\_\_\_\_

NEW WELL \_\_\_\_\_ DRILL DEEPER \_\_\_\_\_ REDRILL \_\_\_\_\_ FRACTURE OR STIMULATE  
\_\_\_\_\_ OIL AND GAS WELL ORIGINALLY DRILLED BEFORE JUNE 5, 1969.

The enclosed plat was prepared by a registered engineer or licensed land surveyor and all coal owners and/or operators have been notified as of the above date.

The above named coal owners and/or operator are hereby notified that any objection they wish to make, or are required to make by Section 3 of the Code, must be received by, or filed with the Department of Mines within ten (10) days. \*

Copies of this notice and the enclosed plat were mailed by registered mail, or delivered to the above named coal operators or coal owners at their above shown respective address \_\_\_\_\_ day \_\_\_\_\_ before, or on the same day with the mailing or delivery of this copy to the Department of Mines at Charleston, West Virginia.

Very truly yours,  
(Sign Name) Glen W Roberts  
Well Operator

PLEASE SUBMIT COPIES OF ALL  
GEOPHYSICAL LOGS DIRECTLY TO:

West Virginia Geological and Economic Survey  
P. O. Box 879  
Morgantown, W. Va. 26505  
AC 304-296-4461

Address  
of  
Well Operator

Box 92 Street  
Elizabeth City or Town  
West Virginia 26143 State

01/12/2024

\*SECTION 3 . . . . If no objections are filed or found by the Department of mines, within said period of ten days from the receipt of notice and plat by the department of mines, to said proposed location, the department shall forthwith issue to the well operator a permit reciting the filing of such plat, that no objections have been made by the coal operators or found thereto by the department and that the same is approved and the well operator authorized to proceed.

WIRT-670 \_\_\_\_\_ PERMIT NUMBER

**BOND DRILL**

**THIS IS AN ESTIMATE ONLY**  
**ACTUAL INFORMATION WILL BE SUBMITTED ON OG-10 UPON COMPLETION**

PROPOSED WORK ORDER TO   X   DRILL \_\_\_\_\_ DEEPEN \_\_\_\_\_ FRACTURE-STIMULATE \_\_\_\_\_  
 DRILLING CONTRACTOR: (If Known) \_\_\_\_\_ RESPONSIBLE AGENT: \_\_\_\_\_  
 NAME   Unknown   NAME   Glen W. Roberts    
 ADDRESS \_\_\_\_\_ ADDRESS   Box 92, Elizabeth, W. Va. 26143    
 TELEPHONE \_\_\_\_\_ TELEPHONE   275-3181    
 ESTIMATED DEPTH OF COMPLETED WELL:   2600'   ROTARY \_\_\_\_\_ CABLE TOOLS \_\_\_\_\_  
 PROPOSED GEOLOGICAL FORMATION:   Berea    
 TYPE OF WELL: OIL \_\_\_\_\_ GAS \_\_\_\_\_ COMB.   X   STORAGE \_\_\_\_\_ DISPOSAL \_\_\_\_\_  
 RECYCLING \_\_\_\_\_ WATER FLOOD \_\_\_\_\_ OTHER \_\_\_\_\_

TENTATIVE CASING PROGRAM:

CASING AND TUBING SIZE	USED FOR DRILLING	LEFT IN WELL	CEMENT FILL UP OR SACKS - CUBIC FT.
20 - 16			
13 - 10			
9 - 5/8			
8 - 5/8	150'	150'	To Surface
7			
5 1/2			
4 1/2		2600'	25 Bags
3			Perf. Top
2			Perf. Bottom
Liners			Perf. Top
			Perf. Bottom

APPROXIMATE FRESH WATER DEPTHS   50'   FEET   ---   SALT WATER   2000'   FEET   ---    
 APPROXIMATE COAL DEPTHS   None    
 IS COAL BEING MINED IN THE AREA?   No   BY WHOM?   -----  

TO DRILL:

SUBMIT FIVE (5) COPIES OF OG - 1, \$100.00 PERMIT FEE, PERFORMANCE BOND AND PERMANENT COPY OF PLAT.

TO DRILL DEEPER OR REDRILL:

SUBMIT FIVE (5) COPIES OF OG - 1, SHOWING ORIGINAL PERMIT NUMBER AND PERFORMANCE BOND. ON WELLS DRILLED PRIOR TO 1929, A PERMANENT COPY OF THE PLAT AND THE ORIGINAL WELL RECORD MUST ALSO BE SUBMITTED.

TO FRACTURE - STIMULATE:

OIL AND/OR GAS WELL ORIGINALLY DRILLED BEFORE JUNE 5, 1929, FIVE (5) COPIES OG - 1, PERFORMANCE BOND, PERMANENT PLAT AND ORIGINAL WELL RECORD.

OIL AND/OR GAS WELL ORIGINALLY DRILLED ON AND/OR AFTER JUNE 5, 1929, FIVE COPIES OG - 1, SHOWING ORIGINAL PERMIT NUMBER, AND PERFORMANCE BOND.

Required forms must be filed within ninety (90) days of completion for bond release. Inspector to be notified twenty-four (24) hours in advance.


The following waiver must be completed by the coal operator if the permit is to be issued within ten days of receipt thereof.

WAIVER: I the undersigned, Agent for \_\_\_\_\_ Coal Company, Owner or Operator of the coal under this lease have examined and place on our mine maps this proposed well location.

We the \_\_\_\_\_ Coal Company have no objections to said well being drilled at this location, providing operator has complied with all rules and regulations in Articles 4, 5, and 7, Chapter 22 of the West Virginia Code. 01/12/2024

\_\_\_\_\_  
For Coal Company

\_\_\_\_\_  
Official Title

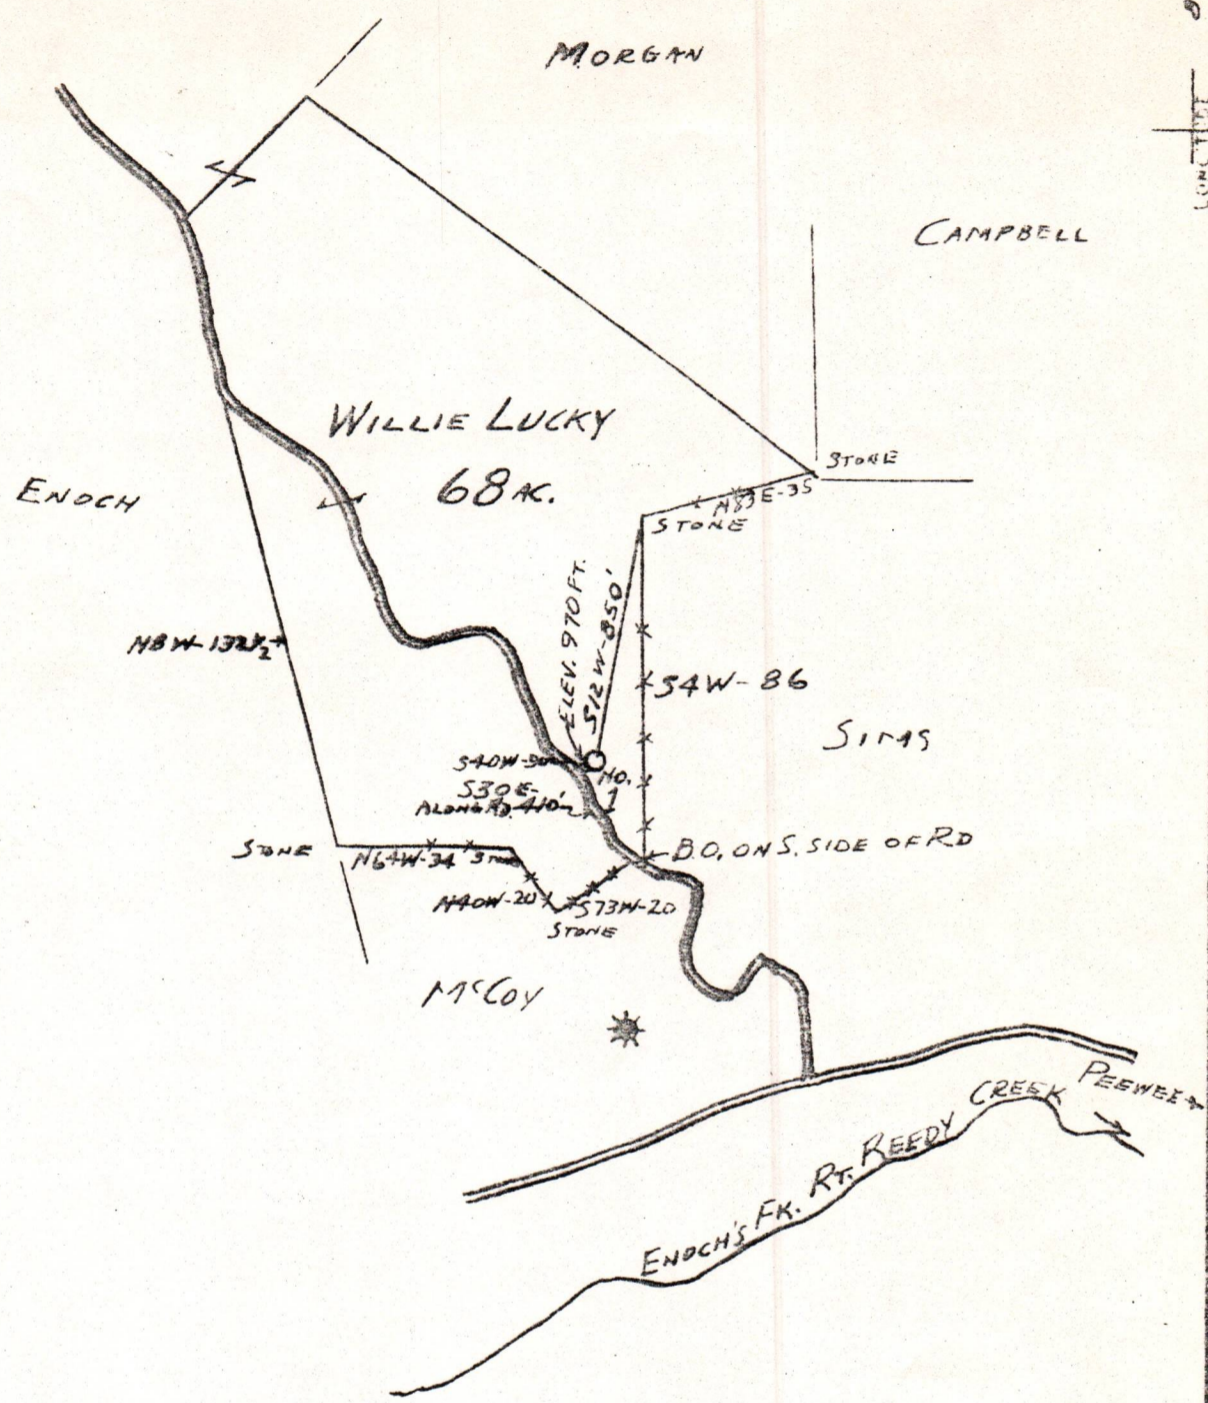

**CERTIFICATE**

"I, the undersigned, hereby certify that this map is correct to the best of my knowledge and belief and shows all the information required by paragraph 6 of the rules and regulations of the oil and gas section of the mineral laws of West Virginia."  
 Minimum degree of accuracy is one part in 200

Signed Glen W. Roberts No. 860

- NEW LOCATION
- RECONDITION
- DRILL DEEPER
- ABANDONMENT

COMPANY GLEN W. ROBERTS  
 ADDRESS ELIZABETH, WEST VA. 26143  
 NAME WILLIE LUCKY  
 ACREAGE 68 LEASE NO. \_\_\_\_\_  
 WELL (HARR) NO. ONE SERIAL NO. \_\_\_\_\_  
 ELEVATION (SPIRIT LEVEL) 970 FT.  
 SURVEYOR RIPLEY  
 COUNTY WIRT DISTRICT REEDY  
 POINT OF PROVEN ELEVATION FKS. RD. AT PEENEE  
 DATE JUNE 14, 1974 DRAWING NO. \_\_\_\_\_  
 SCALE 1 IN = 40 POLES

STATE OF WEST VIRGINIA  
 DEPARTMENT OF MINES  
 OIL AND GAS DIVISION  
 CHARLESTON  
 WELL LOCATION MAP  
 FILE NO. WV-670 - Cave.  
**Cancelled**  
 + DENOTES LOCATION OF WELL ON UNITED STATES TOPOGRAPHIC MAPS SCALE 1 TO 62 500 LATITUDE AND LONGITUDE LINES BEING REPRESENTED BY BORDER LINES AS SHOWN.  
 - DENOTES ONE INCH SPACES ON BORDER LINE OF ORIGINAL TRACING.

01/12/2024

*Original flat in Wirt - 679*

RECEIVED

01/12/2024

DEC 8 1975

OIL & GAS DIVISION  
DEPT. OF MINES

Wm. C. ...  
...

A-16



State of West Virginia

Department of Mines  
Oil and Gas Division  
Charleston 5

John Ashcraft  
Director

Robert L. Dodd  
Deputy Director

September 23, 1975

Glen W. Roberts  
Box 92  
Elizabeth, West Virginia 26143

IN RE: Permit	<u>WIRT-670</u>
Farm	<u>Willie Lucky</u>
Well No.	<u>1</u>
District	<u>Reedy</u>
County	<u>Wirt</u>
Issued	<u>6-17-74</u>

Gentlemen:

Please send two copies of the completion drilling record for the above described well location, in order that our inspector can make a final inspection ~~for bond release.~~

Administrative Regulations-Rule 2.09 (3) reads; Well Record to be submitted. Within ninety days after the drilling, fracturing and/or treating of any oil and/or gas well is completed, two copies of form OG-10 (Well Record and/or Log), shall be sent by registered mail by the well operator or owner to the Deputy Director.

We would appreciate the above information at your earliest convenience.

Very truly yours,

Deputy Director  
Oil and Gas Division

RLD/f

01/12/2024

B-12



State of West Virginia

Department of Mines  
Oil and Gas Division  
Charleston 5

December 8, 1975

Glen W. Roberts  
Box 92  
Elizabeth, W.Va. 26143

IN RE:	Permit	<u>WIRT-670</u>
	Farm	<u>Willie Lucky</u>
	Well No.	<u>1</u>
	District	<u>Reedy</u>
	County	<u>Wirt</u>

Gentlemen:

The final inspection report for the Well which is described above has been received in this office.

Please be advised that the Bond which is covered by the above permit number has been released.

Kindly return the enclosed cancelled Bond to the Surety Company that executed said bond in your behalf, in order that they may give you credit on their records. (Well sold to: Ray Resources Corp, Div. of FDOC.)

Very truly yours,

Deputy Director  
Oil and Gas Wells Division

RLD/ch

Enclosure: Single Bond # 634393 dated 6-11-74 (Royal Indemnity Co.)

01/12/2024

C-12

PS Form 3811, Jan. 1975

● SENDER: Complete items 1, 2, and 3.  
Add your address in the "RETURN TO" space on reverse.

1. The following service is requested (check one).
- Show to whom and date delivered..... 15¢
  - Show to whom, date, & address of delivery.. 35¢
  - RESTRICTED DELIVERY.  
Show to whom and date delivered..... 65¢
  - RESTRICTED DELIVERY.  
Show to whom, date, and address of delivery 85¢

2. ARTICLE ADDRESSED TO:  
 Glen W. Roberts  
 Box 92  
 Elizabeth, W.Va. 26143

3. ARTICLE DESCRIPTION:

REGISTERED NO.	CERTIFIED NO.	INSURED NO.
	81905	

(Always obtain signature of addressee or agent)

I have received the article described above.  
 SIGNATURE  Addressee  Authorized agent

*Glen W. Roberts*  
 by *Thom C. Roberts*

4. DATE OF DELIVERY: 12/10/75 POSTMARK

5. ADDRESS (Complete only if requested)

6. UNABLE TO DELIVER BECAUSE: CLERK'S INITIALS

RETURN RECEIPT, REGISTERED, INSURED AND CERTIFIED MAIL

☆ GPO: 1975-O-568-047

01/12/2024