

A-1  
FORM G-1

NOTICE OF PROPOSED LOCATION OF OIL AND GAS WELL

(REQUIRED BY SECTION 2, CHAPTER 86, ACTS 1929)

WEST VIRGINIA DEPARTMENT OF MINES

OIL AND GAS SECTION

To THE DEPARTMENT OF MINES,  
Charleston, W. Va.

(NO COAL)

COAL OPERATOR OR COAL OWNER

ADDRESS

COAL OPERATOR OR COAL OWNER

ADDRESS

Nora J. Ralston, et al.,

OWNER OF MINERAL RIGHTS

Williamstown, W. Va.

ADDRESS

SOUTH PENN OIL COMPANY,

NAME OF WELL OPERATOR

411 Seventh Avenue,  
Pittsburgh, Pa.

COMPLETE ADDRESS

April 21, 1937

PROPOSED LOCATION

Union District

Wood County

Well No. 27 39° 20' 8.1° 20' 123 ac

R. P. Ingraham Farm

GENTLEMEN:

The undersigned well operator is entitled to drill upon the above named farm or tract of land for oil and gas, having fee title thereto, (or as the case may be) under grant or lease dated

October 7, 1895,

made by R. P. Ingraham

T. N. Barnsdall

and recorded on the 13th day

of April, 1896

in the office of the County Clerk for said County in

Deed Book 84, page 51

The enclosed plat was prepared by a competent engineer and shows the proposed location of a well to be drilled for oil and gas by the undersigned well operator on the farm and in the Magisterial District and County above named, determined by survey and courses and distances from two permanent points, or land marks.

The undersigned well operator is informed and believes there are no coal operators operating beds of coal beneath said farm or tract of land on which said well is located, or within 500 feet of the boundaries of the same, who have mapped their workings and filed their maps as required by law, excepting the coal operators or coal owners (if any) above named as addressees.

The above named coal operators or coal owners (if any) are notified that any objections they may desire to make to such proposed location, or which they are required to make by Section 3 of said Act, if the drilling of a well at said proposed location will cause a dangerous condition in or about their respective coal mines, must be received by, or filed with the Department of Mines within ten\* days from the receipt of a copy of this notice and accompanying plat by said Department. Said coal operators are further notified that forms for use in making such objections will be furnished to them by the Department of Mines promptly on request and that all such objections must set forth as definitely as is reasonably possible the ground or grounds on which such objections are based and indicate the direction and distance the proposed location should be moved to overcome same.

(The next paragraph is to be completed only in Department's copy.)

Copies of this notice and the enclosed plat were mailed by registered mail, or delivered to the above

named coal operators or coal owners at their above shown respective address day before, or on the same day with the mailing or delivery of this copy to the Department of Mines at Charleston, West Virginia.

Very truly yours,

SOUTH PENN OIL COMPANY,

By Elton Elving Land Agent.

WELL OPERATOR

Chamber of Commerce Bldg.  
411 Seventh Ave.,

STREET

Pittsburgh,

CITY OR TOWN

Pennsylvania.

STATE

01/05/2024



Address of Well Operator }

\*Section 3 . . . . . If no such objections be filed, or be found by the department of mines, within said period of ten days from the receipt of said notice and plat by the department of mines, to said proposed location, the department shall forthwith issue to the well operator a drilling permit reciting the filing of such plat, that no objections have been made by the coal operators to the location, or found thereto by the department, and that the same is approved and the well operator authorized to proceed to drill at said location.



NOTICE OF PROPOSED LOCATION OF OIL AND GAS WELL  
WEST VIRGINIA DEPARTMENT OF MINES  
THE OIL AND GAS DIVISION

SOUTH PENN OIL COMPANY,

(NO COAL)

411 Seventh Avenue,  
Pittsburgh, Pa.

April 21, 1934

PROPOSED LOCATION

Twp

Wood

Mrs. J. B. Briston, et al.,

Box 27

Williamstown, W. Va.

R. P. Ingraham

The undersigned will operate and maintain a well upon the above described land or tract of land in

the following township and county (or as the same may be) under and subject to the following conditions:

R. P. Ingraham

October 7, 1933

13th

T. N. Barnsdall

April, 1933

in the office of the County Clerk for said County in

SI

84

Deed

The undersigned will operate and maintain a well upon the above described land or tract of land in the following township and county (or as the same may be) under and subject to the following conditions:

SOUTH PENN OIL COMPANY,

Land Agent

Chamber of Commerce Bldg.  
411 Seventh Ave.

Pittsburgh,

Pennsylvania.

Address  
of  
Well Operator

01/05/2024

If no such objection be filed or received by the department of mines within said period of ten days from the date of this notice, the department of mines will issue a permit to the applicant to drill a well upon the above described land or tract of land in the following township and county (or as the same may be) under and subject to the following conditions:



WEST VIRGINIA DEPARTMENT OF MINES  
OIL AND GAS DIVISION

WELL RECORD

*Marietta*

Permit No. W00-61

Oil or Gas Well O&G show  
(Kind)

Company SOUTH PENN OIL COMPANY,  
Address 411 Seventh Ave., Pittsburgh, Pa.  
Farm R. P. Ingraham Acres 123  
Location (waters) --  
Well No. 27 Elev. 823.18'  
District Union County Wood  
The surface of tract is owned in fee by Nora J. Ralston  
Address Williamstown, W. Va.  
Mineral rights are owned by Nora J. Ralston,  
et al Address Williamstown, W. Va.  
Drilling commenced May 18, 1937  
Drilling completed June 12, 1937  
Date shot June 30, 1937 Depth of shot 2182-92'  
Open Flow /10ths Water in - Inch  
/10ths Merc. in - Inch  
Volume Not enough to test Cu. Ft.  
Rock Pressure - lbs. - hrs.  
Oil show bbls., 1st 24 hrs.  
Fresh water - feet - feet  
Salt water 1695 feet 2183 feet

Casing and Tubing	Used in Drilling	Left in Well	Packers
Size			
16			Kind of Packer <u>-</u>
13			<u>-</u>
10	<u>418 (Pulled)</u>		Size of <u>-</u>
8 1/4	<u>1132 (Pulled)</u>		<u>-</u>
6 5/8	<u>1842</u>		Depth set <u>-</u>
5 3/16			<u>-</u>
3			Perf. top <u>-</u>
2 Tub.	<u>2210</u>		Perf. bottom <u>-</u>
Liners Used			Perf. top <u>-</u>
Cond.	<u>16</u>		Perf. bottom <u>-</u>

CASING CEMENTED - SIZE - No. FT. - Date -  
COAL WAS ENCOUNTERED AT - FEET - INCHES  
- FEET - INCHES - FEET - INCHES  
- FEET - INCHES - FEET - INCHES

Formation	Color	Hard or Soft	Top	Bottom	Oil Gas or Water	Depth Found	Remarks
Big Cave			730	790			
Big Dunkard			1123	1137			
Gas Sand			1365	1395			
Salt Sand			1570	1644			
Big Injun			1646	1804			
Slate			1804	1806	Water	1695	Hole full
Lime, Gritty			1806	1820			
Slate			1820	1824			
Lime			1824	1854			
Hard Lime			1910	1945			
Slate & Shells			1945	2168			
Brown Shale			2168	2182			
Berea Sand			2182	2191			
					Oil & Water	2183-2190	1 Bbl water show oil
Slate			2191	2195			
Total Depth				2195			



01/05/2024







A-9

# SOUTH PENN OIL COMPANY

CHAMBER OF COMMERCE BUILDING

PITTSBURGH, PA.      Apr 11 21, 1937.

Department of Mines,  
Charleston, W. Va.

Attention:    M. E. Griffith.

Gentlemen:-

We are enclosing herewith Notice, in duplicate, of proposed location of South Penn Oil Company's well No. 27 on the R. P. Ingraham Farm, Union District, Wood County, West Virginia. Cloth tracing showing proposed location of said well is being forwarded under separate cover.

The minerals in the R. P. Ingraham farm are owned by Nora J. Ralston et al., Williamstown, W. Va.

Yours very truly,

*Elton Young*  
Land Agent.

EEY-JRM

Enc.

Woo-61





A-10

April 23, 1937

Nora J. Ralston, et al  
Williamstown, W. Va.

Gentlemen:

A notice of a proposed location of oil or gas Well No. 27 on the R. P. Ingraham Farm, Union District, Wood County, has been received from the South Penn Oil Company, Pittsburgh, Pennsylvania. A copy of the notice and location plat should have been mailed you by the well operator.

If you have any objections to the proposed location, please file same not later than May 3, 1937.

Very truly yours,

Secretary  
OIL AND GAS DIVISION.

MG:g

W 00 - 61

01/05/2024



A-11

May 3, 1937

South Penn Oil Company  
411 Seventh Avenue  
Pittsburgh, Pennsylvania

Gentlemen:

Att: Mr. Elton E. Young, Land Agent.

Permit Woo-61 to drill Well No. 27 on the R. P. Ingraham  
Farm, Union District, Wood County, is enclosed.

Duplicate permits are enclosed.

Very truly yours,


Secretary  
OIL AND GAS DIVISION.

MG:g  
encl

copy to Inspector Kent.  
lat 39d-20'  
long 81d-20'

Woo-61



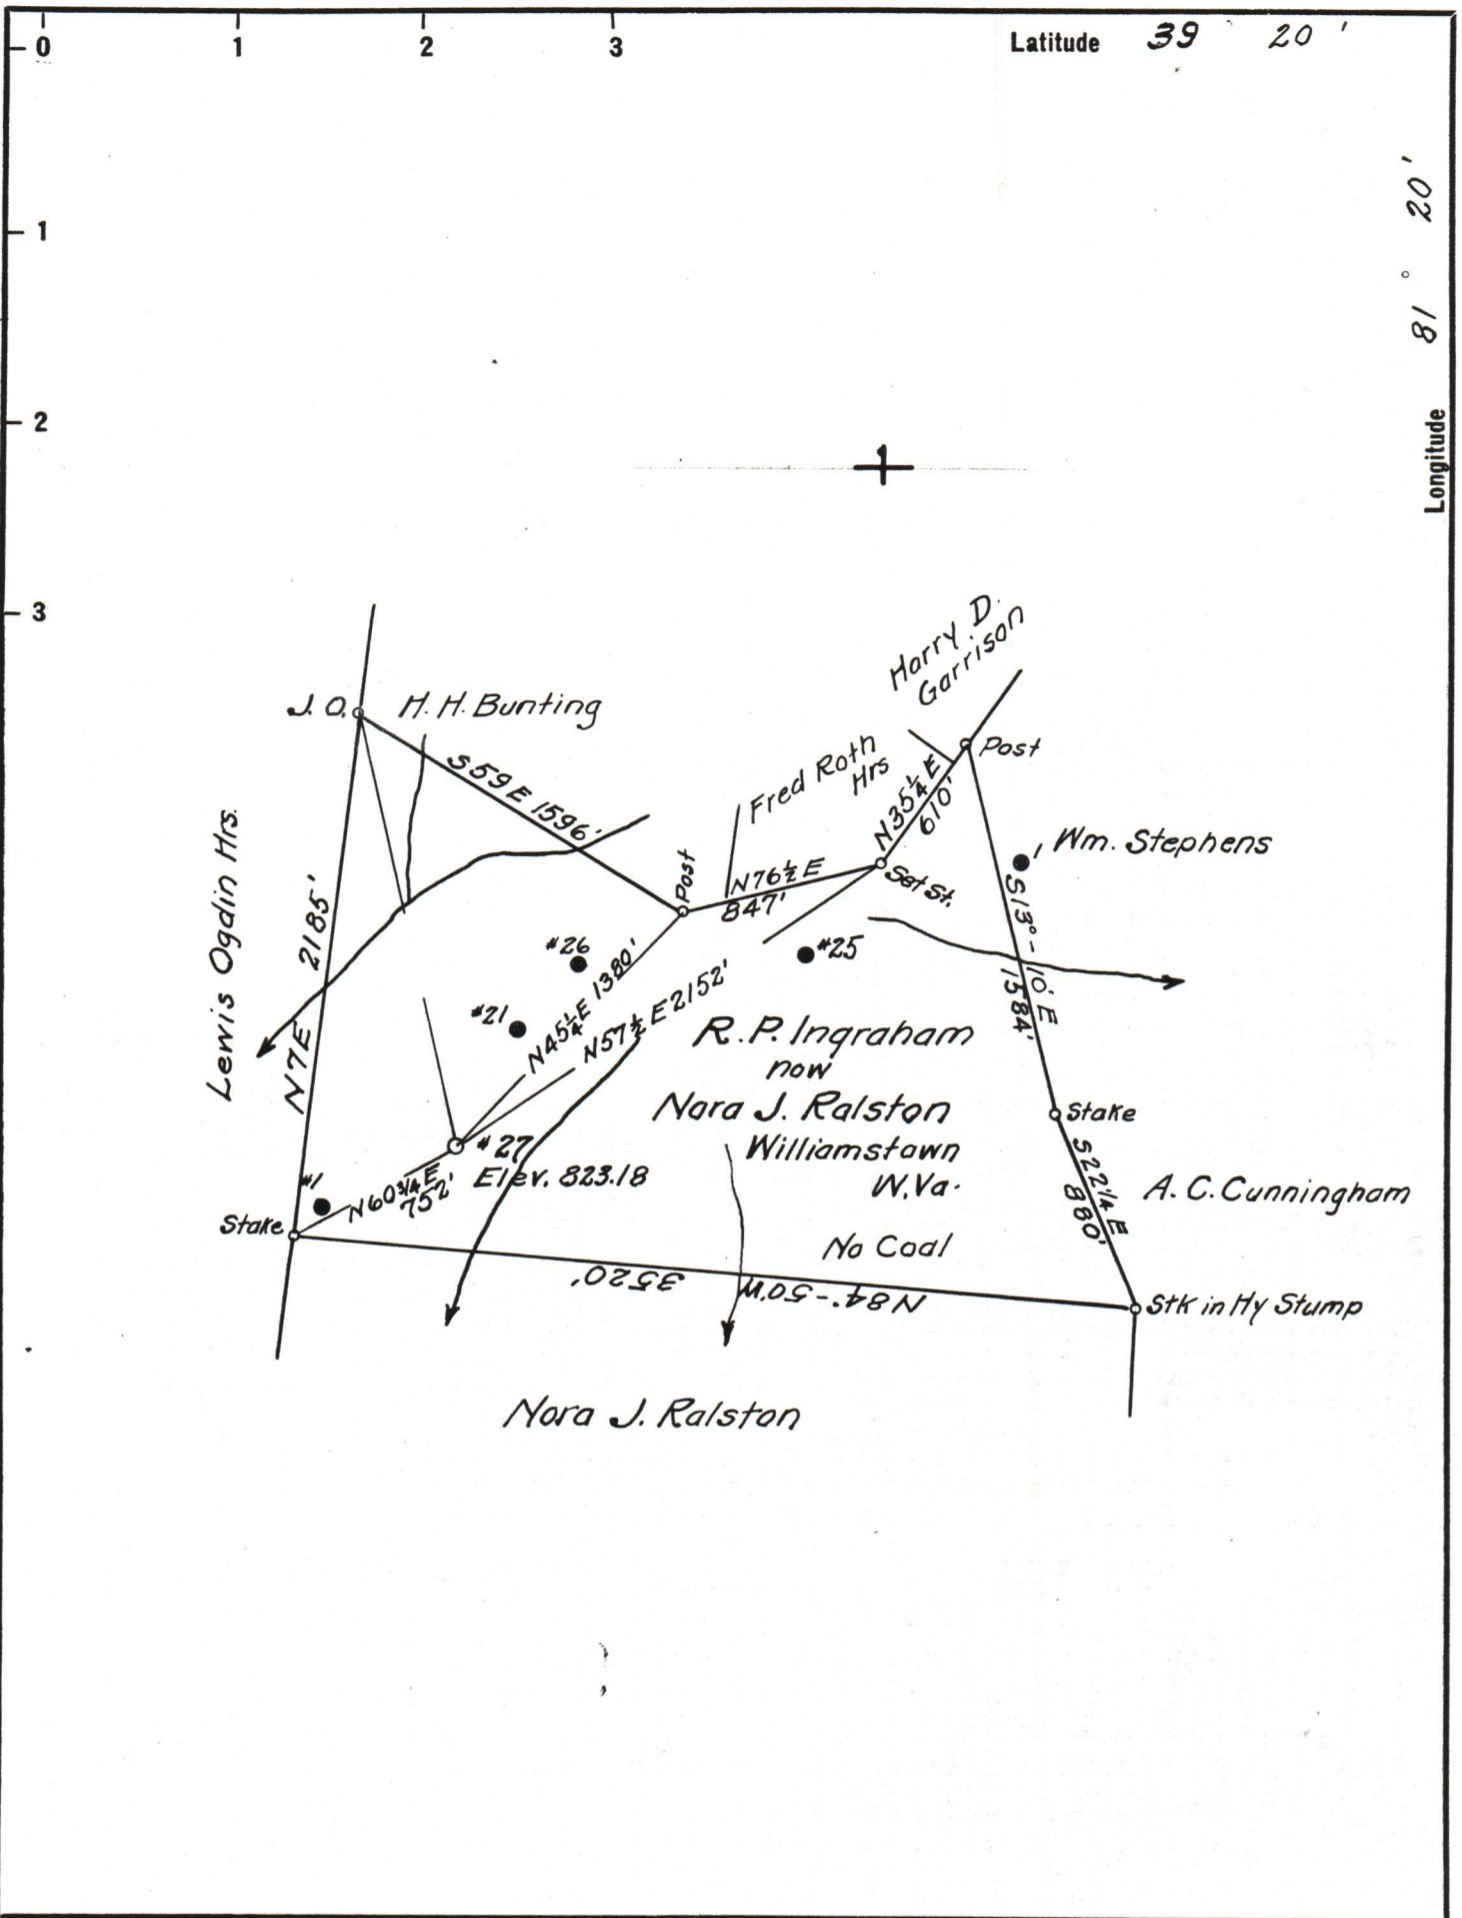

Company South Penn Oil Co.  
 Address 411 Seventh Ave., Pittsburgh, Pa.  
 Farm R. P. Ingraham  
 Tract \_\_\_\_\_ Acres 123 Lease No. 53128  
 Well (Farm) No. 27 Serial No. \_\_\_\_\_  
 Quadrangle Marietta  
 County Wood  
 District Union  
 Engineer E.C. Tabler  
 Engineer's Registration No. \_\_\_\_\_  
 File No. \_\_\_\_\_ Drawing No. \_\_\_\_\_  
 Date 4-15-'37 Scale 1" = 800'

STATE OF WEST VIRGINIA  
 DEPARTMENT OF MINES  
 OIL AND GAS DIVISION  
 CHARLESTON

**WELL LOCATION MAP**  
 FILE NO. W00-61

01/05/2024

+ Denotes location of well on United States Topographic Maps, scale 1 to 62,500, latitude and longitude lines being represented by border lines as shown.

- Denotes one inch spaces on border line of original tracing.