





A-10

January 17, 1948

R. R. Jones and Company  
Walker, West Virginia

Gentlemen:

Enclosed is permit WOC-244 to drill Well  
No. 1 on the R. R. Jones et al Farm, Walker District,  
Wood County.

Very truly yours,

Administrative Assistant  
OIL AND GAS DIVISION

GMH:K  
Encl-2

12/15/2023

B-1



*Elyabeth*

STATE OF WEST VIRGINIA  
DEPARTMENT OF MINES  
OIL AND GAS DIVISION

WELL RECORD

Permit No. W00-244

Oil or Gas Well DRY

(KIND)

Company R. R. Jones & Company  
 Address Walker, West Virginia  
 Farm R. R. Jones et al Acres 100  
 Location (waters) Walkers Creek  
 Well No. 1 Elev. 707  
 District Walker County Wood  
 The surface of tract is owned in fee by R. R. Jones et al  
 Address Walker, W. Va.  
 Mineral rights are owned by Same  
 Address \_\_\_\_\_  
 Drilling commenced January 20, 1948  
 Drilling completed February 20, 1948  
 Date Shot \_\_\_\_\_ From \_\_\_\_\_ To \_\_\_\_\_  
 With \_\_\_\_\_  
 Open Flow \_\_\_\_\_ /10ths Water in \_\_\_\_\_ Inch  
 \_\_\_\_\_ /10ths Merc. in \_\_\_\_\_ Inch  
 Volume \_\_\_\_\_ Cu. Ft.  
 Rock Pressure \_\_\_\_\_ lbs. \_\_\_\_\_ hrs.  
 Oil \_\_\_\_\_ bbls., 1st 24 hrs.  
 Fresh water 40 feet \_\_\_\_\_ feet  
 Salt water \_\_\_\_\_ feet \_\_\_\_\_ feet

Casing and Tubing	Used in Drilling	Left in Well	Packers
Size			
16			Kind of Packer
13			
10			Size of
8 1/4	36		
6 5/8	295		Depth set
5 3/16			
3			Perf. top
2			Perf. bottom
Liners Used			Perf. top
			Perf. bottom

CASING CEMENTED \_\_\_\_\_ SIZE \_\_\_\_\_ No. Ft. \_\_\_\_\_ Date \_\_\_\_\_

COAL WAS ENCOUNTERED AT \_\_\_\_\_ FEET \_\_\_\_\_ INCHES

\_\_\_\_\_ FEET \_\_\_\_\_ INCHES \_\_\_\_\_ FEET \_\_\_\_\_ INCHES

\_\_\_\_\_ FEET \_\_\_\_\_ INCHES \_\_\_\_\_ FEET \_\_\_\_\_ INCHES

Formation	Color	Hard or Soft	Top	Bottom	Oil, Gas or Water	Depth Found	Remarks
Clay				7			
Stone			7	40			Fresh water
Shale			40	45			
Shale			45	55			
Shale			55	60			
Stone			60	75			
Shale			75	85			
Shale			85	95			
Shale			95	105			
Stone			105	120			
Shale			120	148			
Stone			148	160			
Shale			160	170			
Shale			170	175			
Shale			175	183			
Stone			183	191			
Shale			191	215			
Shale			215	220			
Lime			220	230			
Shale			230	240			
Stone			240	260			
Shale			260	292			
Shale			292	298			
Sand Stone			298	323			
Shale			323	363			
Shale			363	375			
Shale			375	400			
Shale			400	433			
Shale			433	453			
Shale			453	515			
Sand stone			515	535			

*Shyget  
Sand water well*

*[Handwritten signature]*

12/15/2023



B.N

STATE OF WEST VIRGINIA  
DEPARTMENT OF MINES  
OIL AND GAS DIVISION

INSPECTOR'S WELL REPORT

Permit No. Nov. 244-10

Dry  
Oil or Gas Well 1  
(KIND)


Company P. P. Jones & Co.  
 Address Walker W. Va.  
 Farm P. P. Jones et al.  
 Well No. 7.  
 District Walker County Wood  
 Drilling commenced Jan 20 - 1948  
 Drilling completed 2/20-48 Total depth 536'  
 Date shot  Depth of shot   
 Initial open flow  /10ths Water in  Inch  
 Open flow after tubing  /10ths Merc. in  Inch  
 Volume  Cu. Ft.  
 Rock pressure  lbs. \_\_\_\_\_ hrs.  
 Oil \_\_\_\_\_ bbls., 1st 24 hrs.  
 Fresh water \_\_\_\_\_ feet \_\_\_\_\_ feet  
 Salt water \_\_\_\_\_ feet \_\_\_\_\_ feet

CASING AND TUBING	USED IN DRILLING	LEFT IN WELL	PACKERS
Size			Kind of Packer
16			
13			Size of
10			
8 1/4	<u>36</u>	<u>36</u>	
6 5/8	<u>294</u>		Depth set
5 3/16			
3			Perf. top
2			Perf. bottom
Liners Used			Perf. top
			Perf. bottom

CASING CEMENTED \_\_\_\_\_ SIZE \_\_\_\_\_ No. FT. \_\_\_\_\_ Date \_\_\_\_\_  
 COAL WAS ENCOUNTERED AT \_\_\_\_\_ FEET \_\_\_\_\_ INCHES  
 \_\_\_\_\_ FEET \_\_\_\_\_ INCHES FEET \_\_\_\_\_ INCHES  
 \_\_\_\_\_ FEET \_\_\_\_\_ INCHES FEET \_\_\_\_\_ INCHES

Drillers' Names P. P. Jones Jr. Jake Milligan

Remarks: To be used for water well

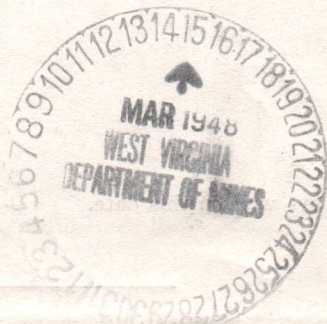

Mar 9-1948  
DATE

A. C. Howard  
DISTRICT WELL INSPECTOR

12/15/2023

B-3

STATE OF WEST VIRGINIA  
DEPARTMENT OF MINES  
OIL AND GAS DIVISION

INSPECTOR'S PLUGGING REPORT

Permit No. Woo 244 P Well No. 1

COMPANY P P Jones & Co. ADDRESS Walker W. Va.

FARM P P Jones et al DISTRICT Walker COUNTY Wood

Filling Material Used Clay & Cement

Liner Location Amount Packer Location

PLUGS USED AND DEPTH PLACED			BRIDGES	CASING AND TUBING		
CEMENT-THICKNESS	WOOD-SIZE	LEAD	CONSTRUCTION-LOCATION	RECOVERED	SIZE	LOST
40'	Clay	span	535 - 328			
			328 - 268			
16'	Clay		268 - 70			
			70 - 60			
				295	6 3/8	
					8 1/4	36
Going to keep for water well						
Completed Nov. 9 - 1948						

Drillers' Names Jake Mulligan P P Jones Jr.

Remarks: Affidavit sent in. Completed

Nov 9 - 1948 I hereby certify I visited the above well on this date.  
DATE

A. C. Howard

DISTRICT WELL INSPECTOR  
12/15/2023

B-8

STATE OF WEST VIRGINIA  
DEPARTMENT OF MINES  
OIL AND GAS DIVISION

NOTICE OF INTENTION TO PLUG AND ABANDON WELL

(REQUIRED BY SECTION 9, ARTICLE 4, CHAPTER 22 OF THE CODE)

To THE DEPARTMENT OF MINES,  
Charleston, W. Va.

R. R. JONES & CO

NAME OF WELL OPERATOR

COAL OPERATOR OR COAL OWNER

WALKER, W. Va.

COMPLETE ADDRESS

ADDRESS

MARCH 5th 1948

WELL TO BE ABANDONED

COAL OPERATOR OR COAL OWNER

WALKERS

District

ADDRESS

WOOD

County

R. R. JONES ET AL

LEASE OR PROPERTY OWNER

Well No. 1

WALKER, W. Va.

ADDRESS

R. R. JONES ET AL

Farm

CALL INSPECTOR O. C. HOWARD - GRANTSVILLE - TELEPHONE 108  
24 HOURS IN ADVANCE OF PLUGGING DATE

Gentlemen:—

The undersigned well operator is about to abandon the above described well and will commence the

work of plugging and abandoning said well on the 5th day of MARCH, 1948,  
(which date shall not be less than five days after the day on which this notice so mailed is received, or in  
due course should be received by the Department of Mines.)

This notice is given you in order that your respective representatives may be present at the plugging  
and filling of said well. You are further notified that whether you are represented or not represented the  
undersigned will proceed on that date, or shortly thereafter, to plug and fill said well in the manner  
required by Section 10, Article 4, Chapter 22 of the Code and given in detail on the reverse side of this  
notice, in "Work Order."

This notice is being mailed by registered mail to each of you at the above addresses on the above date.

Very truly yours,

R. R. JONES & CO.

Well Operator.



NOTE: Upon the abandonment of all wells drilled prior to June 1, 1929, a plat prepared by a competent  
engineer, showing the district and county in which the tract of land is located, the name and acreage of same,  
the names of the owners and adjacent tracts, and the location of the about to be abandoned well, determined  
by survey, and the courses and distances of such well from two permanent points or landmarks on said tract, shall  
be submitted with this notice.

(Over)

WOO-244-P

PERMIT NUMBER

12/15/2023



B-9

PROPOSED MANNER OF PLUGGING AND FILLING WELL

(REQUIRED BY RULES AND REGULATIONS)

WEST VIRGINIA DEPARTMENT OF MINES

OIL AND GAS DIVISION

WORK ORDER

Well to be plugged and filled as follows:

Well to be filled from bottom (535 feet) up to (328 feet) with clay, with cement to (288 feet) to be filled from there to (50 feet) with clay, placing a ten foot cement plug to (40 feet) from there to four feet of top with clay, placing marker according to the code.

Unless you all will agree to let us eliminate this marker, as the location is in a nice piece of bottom land, and would always be in the way.

NOTE BY THE DEPARTMENT OF MINES:- The marker may be omitted in this case since the well is on your own farm.

Well No. 1  
County  
District

To the Department of Mines  
Coal Owner or Operator,  
Lease or Property Owner.

Gentlemen:

This "work order" is submitted for your approval and concurrence and unless notified of your disapproval or non-concurrence, the undersigned will proceed with the plugging and filling of said well in the above described manner on the date stated in the notice of intention to plug and abandon the said well on opposite side of this sheet.

Very truly yours,

R. R. JONES & CO.  
Well Operator.

No objections have been filed by the coal owner or coal operator, or any available adjacent lease or property owners or interposed by the Department of Mines to the manner herein described for the plugging and filling of the well above mentioned. Therefore, the same is hereby approved this 1st day

of March, 1948, 19


DEPARTMENT OF MINES  
Oil and Gas Division  
12/15/2023

By: \_\_\_\_\_

NOTE: This "work order" shall be filed in triplicate, one copy for the files of the Department of Mines; one to be approved or corrected and returned to the well operator as his authority for plugging said well; and one for the well inspector.





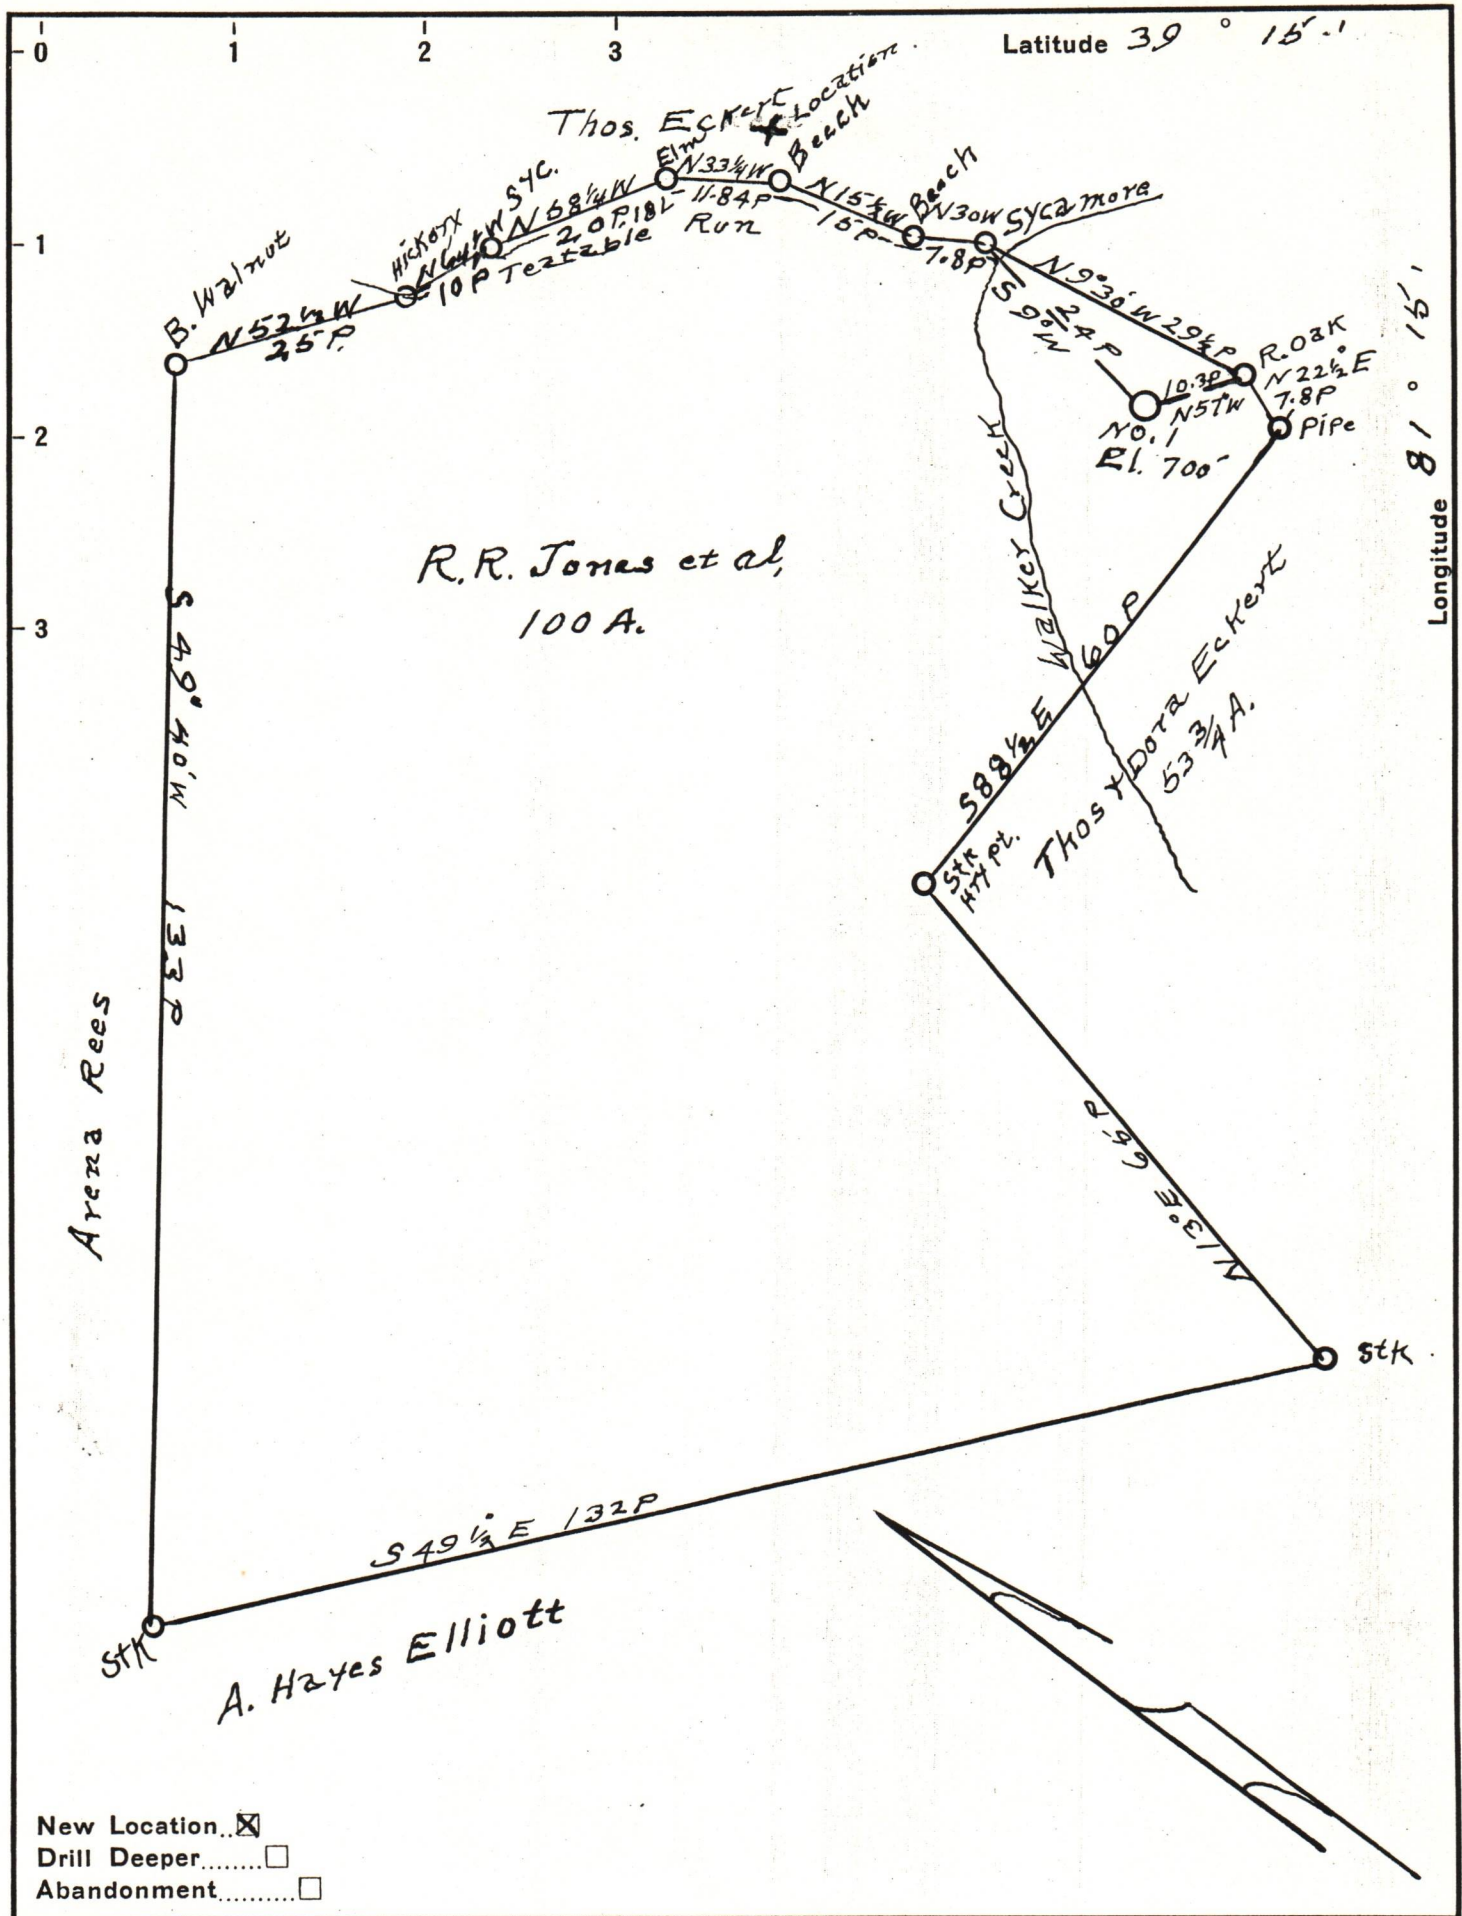

- New Location
- Drill Deeper
- Abandonment

Company R.R. Jones & Co.

Address Walker, W. Va.

Farm R.R. Jones et al.

Tract \_\_\_\_\_ Acres 100 Lease No. \_\_\_\_\_

Well (Farm) No. 1 Serial No. \_\_\_\_\_

Elevation (Spirit Level) 700'

Quadrangle Elizabeth

County Wood District Walker

Engineer J.E. Anderson, Wood Co.

Engineer's Registration No. Surveyor

File No. \_\_\_\_\_ Drawing No. \_\_\_\_\_

Date Jan 6, 1948 Scale 1 in = 20 P

STATE OF WEST VIRGINIA  
DEPARTMENT OF MINES  
OIL AND GAS DIVISION  
CHARLESTON

WELL LOCATION MAP

FILE NO. W00-244 12/15/2023

- + Denotes location of well on United States Topographic Maps, scale 1 to 62,500, latitude and longitude lines being represented by border lines as shown.
- Denotes one inch spaces on border line of original tracing.