

NOTICE OF PROPOSED LOCATION OF OIL AND GAS WELL
(REQUIRED BY SECTION 2, CHAPTER 22, CODE 1931)
WEST VIRGINIA DEPARTMENT OF MINES
OIL AND GAS SECTION

To THE DEPARTMENT OF MINES,
Charleston, W. Va.
No coal operation

W. C. Townsend

COAL OPERATOR OR COAL OWNER

NAME OF WELL OPERATOR

Walker, Rt. No. 2, W. Va.

ADDRESS

COMPLETE ADDRESS

January 17, 1949, 193

COAL OPERATOR OR COAL OWNER

PROPOSED LOCATION

Walker

District

ADDRESS

Wood

County

OWNER OF MINERAL RIGHTS

Well No. 5

ADDRESS

Homer Myers

Farm

GENTLEMEN:

The undersigned well operator is entitled to drill upon the above named farm or tract of land for oil and gas, having fee title thereto, (or as the case may be) under grant or lease dated December 29, 1948, made by Homer Myers, to W. C. Townsend & Clarence Dawson, and recorded on the _____ day of _____, not recorded _____, in the office of the County Clerk for said County in

Book _____, page _____.

The enclosed plat was prepared by a competent engineer and shows the proposed location of a well to be drilled for oil and gas by the undersigned well operator on the farm and in the Magisterial District and County above named, determined by survey and courses and distances from two permanent points, or land marks.

The undersigned well operator is informed and believes there are no coal operators operating beds of coal beneath said farm or tract of land on which said well is located, or within 500 feet of the boundaries of the same, who have mapped their workings and filed their maps as required by law, excepting the coal operators or coal owners (if any) above named as addressees.

The above named coal operators or coal owners (if any) are notified that any objections they may desire to make to such proposed location, or which they are required to make by Section 3 of said Code, if the drilling of a well at said proposed location will cause a dangerous condition in or about their respective coal mines, must be received by, or filed with the Department of Mines within ten* days from the receipt of a copy of this notice and accompanying plat by said Department. Said coal operators are further notified that forms for use in making such objections will be furnished to them by the Department of Mines promptly on request and that all such objections must set forth as definitely as is reasonably possible the ground or grounds on which such objections are based and indicate the direction and distance the proposed location should be moved to overcome same.


(The next paragraph is to be completed only in Department's copy.)

Copies of this notice and the enclosed plat were mailed by registered mail, or delivered to the above named coal operators or coal owners at their above shown respective address _____ day before, or on the same day with the mailing or delivery of this copy to the Department of Mines at Charleston, West Virginia.

Very truly yours,

W. C. Townsend

WELL OPERATOR

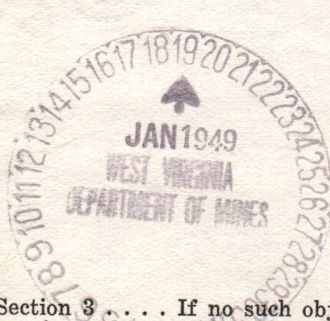

Address of Well Operator }

STREET

Walker Rt., No. 2, W. Va.

CITY OR TOWN

W. Va.

12/15/2023

STATE

*Section 3 If no such objections be filed, or be found by the department of mines, within said period of ten days from the receipt of said notice and plat by the department of mines, to said proposed location, the department shall forthwith issue to the well operator a drilling permit reciting the filing of such plat, that no objections have been made by the coal operators to the location, or found thereto by the department, and that the same is approved and the well operator authorized to proceed to drill at said location.

See WOO-274 for tracing cancelled see permit - WOO-277

A-10

January 31, 1949

Mr. W. C. Townsend
Route No. 2
Walker, West Virginia

Dear Sir:

Enclosed is permit WOO-278 to drill Well
No. 5 on the Homer Myers Farm, Walker District,
Wood County.

Very truly yours,

Administrative Assistant
OIL AND GAS DIVISION

CNH:K
Encl-2

CC: Inspector O. C. Howard

12/15/2023

A-11



STATE OF WEST VIRGINIA
DEPARTMENT OF MINES
CHARLESTON

February 24, 1950

ARCH J. ALEXANDER
CHIEF

Mr. W. C. Townsend
RFD #2
Walker, West Virginia

Dear Mr. Townsend:

Please send us two copies of the well log
for each of the following wells:-

| PERMIT NO. | FARM | WELL NO. | DISTRICT | ISSUED |
|------------|-------------|----------|----------|---------|
| W00-274 | Homer Myers | No. 1 | Walker | 1/31/49 |
| W00-275 | Homer Myers | No. 2 | Walker | 1/31/49 |
| W00-276 | Homer Myers | No. 3 | Walker | 1/31/49 |
| W00-277 | Homer Myers | No. 4 | Walker | 1/31/49 |
| W00-278 | Homer Myers | No. 5 | Walker | 1/31/49 |

Blanks are enclosed and we would appreciate a
prompt reply so that this information can be included in the 1949
Annual Report.

Very truly yours,

Administrative Assistant
OIL AND GAS DIVISION

MG:g
encl

cc: O. C. Howard, Inspector

12/15/2023



STATE OF WEST VIRGINIA
 DEPARTMENT OF MINES
 CHARLESTON

February 24, 1950

ARCH J. ALEXANDER
 CHIEF

Mr. W. C. Townsend
 RFD #2
 Walker, West Virginia

Dear Mr. Townsend:

Please send us two copies of the well log
 for each of the following wells:-


| ISSUED | DISTRICT | WELL NO. | FARM | PERMIT NO. |
|---------|----------|----------|-------------|------------|
| 1/21/49 | Walker | No. 1 | Homar Myers | W00-274 |
| 1/21/49 | Walker | No. 2 | Homar Myers | W00-275 |
| 1/21/49 | Walker | No. 3 | Homar Myers | W00-276 |
| 1/21/49 | Walker | No. 4 | Homar Myers | W00-277 |
| 1/21/49 | Walker | No. 5 | Homar Myers | W00-278 |

Blanks are enclosed and we would appreciate a
 prompt reply so that this information can be included in the 1949
 Annual Report.

Very truly yours,

Administrative Assistant
 OIL AND GAS DIVISION

cc: W. C. Townsend, Inspector
 encl
 W.C.

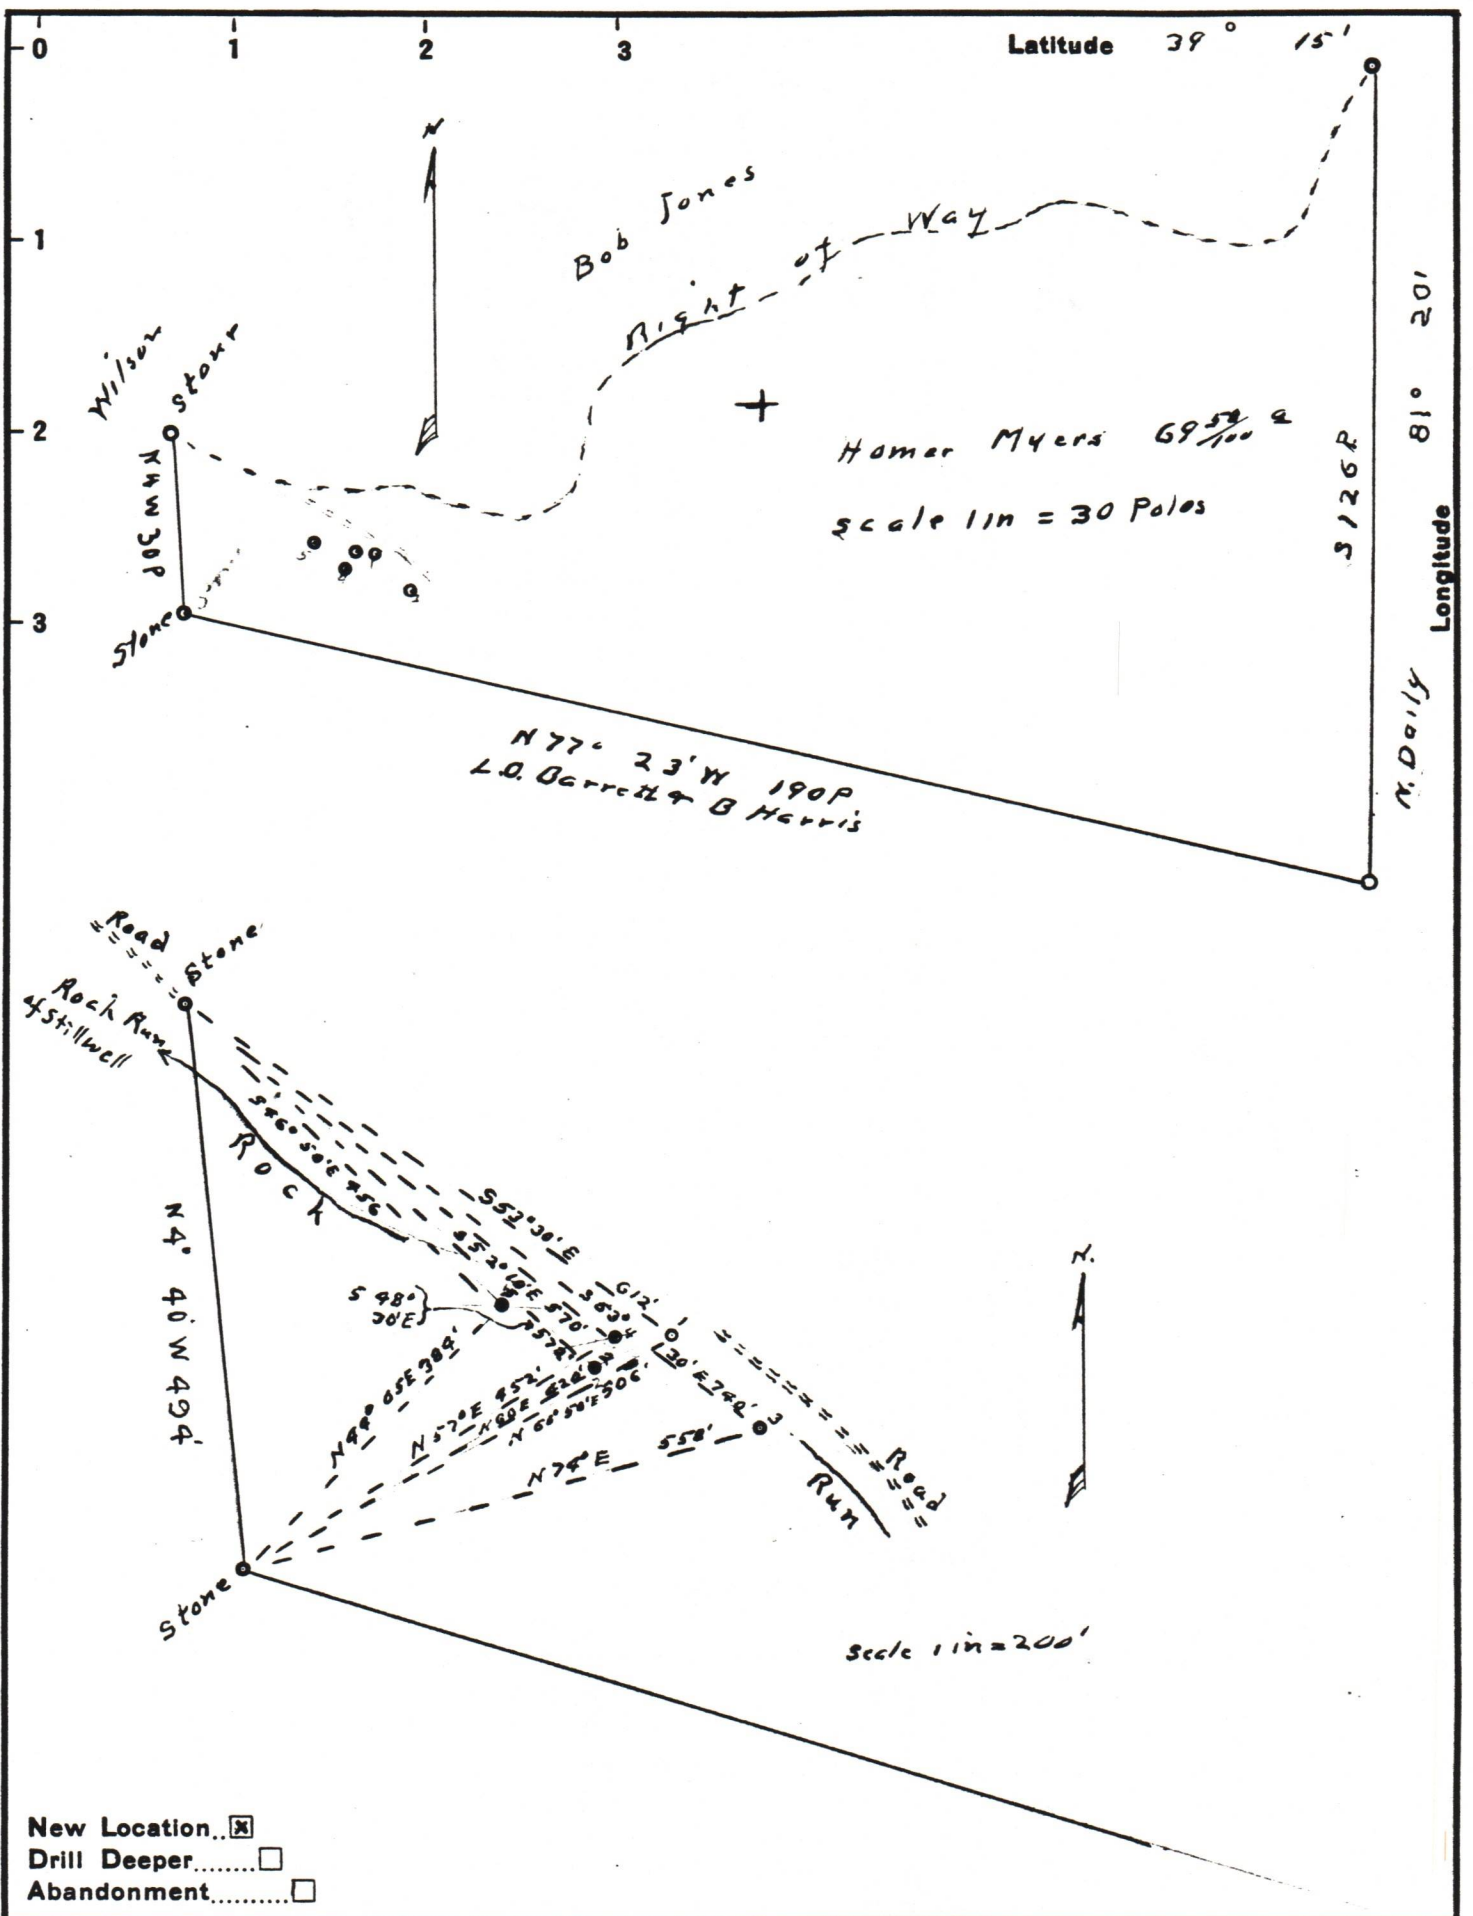

New Location...
 Drill Deeper.....
 Abandonment.....

Company Rock Run Oil Co
 Address % W.C. Townsend, Rt. 2, Walker, W.Va.
 Farm Homer Myers
 Tract _____ Acres 69.58 Lease No. _____
 Well (Farm) No. 422, 4, 45 Serial No. _____
 Elevation (Spirit Level) _____
 Quadrangle Elizabeth
 County Wood District Walker
 Engineer Robert R. Anderson
 by O. Meredith
 Engineer's Registration No. 296
 File No. _____ Drawing No. _____
 Date Jan 17 1949 Scale 1 in = 200 feet

STATE OF WEST VIRGINIA
 DEPARTMENT OF MINES
 OIL AND GAS DIVISION
 CHARLESTON

WELL LOCATION MAP

FILE NO. W00-274-#1
W00-277-#4 W00-275-#2
W00-278-#5 W00-276-#3
 + Denotes location of well on United States
 Topographic Maps, scale 1 to 62,500, lat-
 itude and longitude lines being represented
 by border lines as shown.

- Denotes one inch spaces on border line
 of original tracing.

A-12 # of #2
Walker



Dear Sir

We did not drill No #4
and No #5 by the 26 Myers
Would i have to have
a permit to clean out a
well 35 foot deep
It has been drilled for
years there is several wells
in this district that was
drilled 45 or 50 years ago
from 35 to 48 feet and none
of them was ever plugged
It seems like the oil that
is here is in the mineral
water

There has been a lot of people
got enough oil to run a
water well when they drilled for
water
W. C. Lawson