

STATE OF WEST VIRGINIA  
DEPARTMENT OF MINES  
OIL AND GAS DIVISION

NOTICE OF PROPOSED LOCATION OF OIL AND GAS WELL

To THE DEPARTMENT OF MINES,  
Charleston, W. Va.

COAL OPERATOR OR COAL OWNER \_\_\_\_\_  
ADDRESS \_\_\_\_\_

COAL OPERATOR OR COAL OWNER \_\_\_\_\_  
ADDRESS \_\_\_\_\_

OWNER OF MINERAL RIGHTS \_\_\_\_\_  
ADDRESS \_\_\_\_\_

The Henderson Oil Company  
NAME OF WELL OPERATOR  
509 Peoples Bank Building  
Marietta, Ohio  
COMPLETE ADDRESS

August 17th, 19 50  
PROPOSED LOCATION

Williams District

Wood County

Well No. 36 <sup>39° 25'</sup><sub>81' 25'</sub>

A. A. Kellar Heirs Farm

GENTLEMEN :

The undersigned well operator is entitled to drill upon the above named farm or tract of land for oil and gas, having fee title thereto, (or as the case may be) under grant or lease dated August 16 1898, made by A. A. Kellar, to I. M. Latchaw, and recorded on the 15th day of June 1899, in the office of the County Clerk for said County in Book 104, page 25.

The enclosed plat was prepared by a competent engineer and shows the proposed location of a well to be drilled for oil and gas by the undersigned well operator on the farm and in the Magisterial District and County above named, determined by survey and courses and distances from two permanent points, or land marks.

The undersigned well operator is informed and believes there are no coal operators operating beds of coal beneath said farm or tract of land on which said well is located, or within 500 feet of the boundaries of the same, who have mapped their workings and filed their maps as required by law, excepting the coal operators or coal owners (if any) above named as addressees.

The above named coal operators or coal owners (if any) are notified that any objections they may desire to make to such proposed location, or which they are required to make by Section 3 of said Code, if the drilling of a well at said proposed location will cause a dangerous condition in or about their respective coal mines, must be received by, or filed with the Department of Mines within ten\* days from the receipt of a copy of this notice and accompanying plat by said Department. Said coal operators are further notified that forms for use in making such objections will be furnished to them by the Department of Mines promptly on request and that all such objections must set forth as definitely as is reasonably possible the ground or grounds on which such objections are based and indicate the direction and distance the proposed location should be moved to overcome same.

(The next paragraph is to be completed only in Department's copy.)

Copies of this notice and the enclosed plat were mailed by registered mail, or delivered to the above named coal operators or coal owners at their above shown respective address \_\_\_\_\_ day \_\_\_\_\_ before, or on the same day with the mailing or delivery of this copy to the Department of Mines at Charleston, West Virginia.

Very truly yours, The Henderson Oil Company

By W. K. Harrington President  
WELL OPERATOR

509 Peoples Bank Bldg.,  
STREET

Marietta, Ohio  
CITY OR TOWN

STATE \_\_\_\_\_

Address of Well Operator }



12/15/2023

\*Section 3. If no such objections be filed or be found by the department of mines, within said period of ten days from the receipt of said notice and plat by the department of mines, to said proposed location, the department shall forthwith issue to the well operator a drilling permit reciting the filing of such plat, that no objections have been made by the coal operators to the location, or found thereto by the department, and that the same is approved and the well operator authorized to proceed to drill at said location.

STATE OF WEST VIRGINIA  
DEPARTMENT OF MINES  
OIL AND GAS DIVISION

NOTICE OF PROPOSED LOCATION OF OIL AND GAS WELL

To The Department of Mines,  
Charleston, W. Va.

NAME OF WELL OPERATOR: The Henderson Oil Company  
 COMPLETE ADDRESS: 509 Peoples Bank Building, Marietta, Ohio  
 ADDRESS: \_\_\_\_\_  
 COAL OPERATOR OR COAL OWNER: \_\_\_\_\_  
 ADDRESS: \_\_\_\_\_  
 COAL OPERATOR OR COAL OWNER: \_\_\_\_\_  
 ADDRESS: \_\_\_\_\_  
 OWNER OR MINERAL RIGHTS: \_\_\_\_\_  
 ADDRESS: \_\_\_\_\_  
 Well No. 38  
 County Wood  
 District Williams  
 PROPOSED LOCATION: August 17th, 1950

The undersigned well operator is entitled to drill upon the above named farm or tract of land for oil and gas, having fee title thereto, (or as the case may be) under grant or lease dated August 18 1898 made by A. A. Keller to \_\_\_\_\_ and recorded on the 15th day of June 1898 in the office of the County Clerk for said County in Book 104, page 25.

The enclosed plat was prepared by a competent engineer and shows the proposed location of a well to be drilled for oil and gas by the undersigned well operator on the farm and in the Marietta District and County above named, determined by survey and courses and distances from two permanent points or land marks.

The undersigned well operator is informed and believes there are no coal operators operating here of coal beneath said farm or tract of land on which said well is located, or within 500 feet of the boundary of the same, who have mapped their workings and filed their maps as required by law, excepting the coal operators or coal owners (if any) above named as addressees.


The above named coal operators or coal owners (if any) are notified that any objections they may desire to make to such proposed location, or which they are required to make by Section 3 of said Code, if the drilling of a well at said proposed location will cause a dangerous condition in or about their respective coal mines, must be received by or filed with the Department of Mines within ten days from the receipt of a copy of this notice and accompanying plat by said Department. Said coal operators are further notified that forms for use in making such objections will be furnished to them by the Department of Mines promptly on request, and that all such objections must set forth as definitely as is reasonably possible the ground or grounds on which such objections are based and indicate the direction and distance the proposed location should be moved to overcome same.

(The next paragraph is to be completed only in Department's copy.)  
 Copies of this notice and the enclosed plat were mailed by registered mail, or delivered to the above named coal operators or coal owners at their above shown respective address \_\_\_\_\_ day before \_\_\_\_\_ or on the same day with the mailing or delivery of this copy to the Department of Mines at Charleston, West Virginia.

Very truly yours,  
 The Henderson Oil Company

By \_\_\_\_\_  
 WELL OPERATOR  
 509 Peoples Bank Bldg.,  
 STREET  
 Marietta, Ohio  
 CITY OR TOWN  
 STATE \_\_\_\_\_

Address of Well Operator

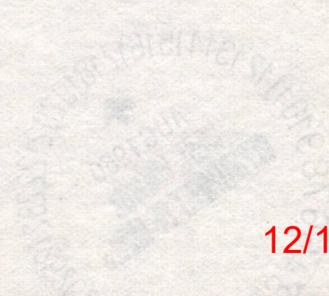

12/15/2023

Section 3. If no such objections be filed or be found by the department of mines, within said period of ten days from the receipt of said notice and plat by the department of mines, to said proposed location, the department shall forthwith issue to the well operator a drilling permit, reserving the right of such plat that no objections have been made by the coal operators to the location of land thereon by the department, and that the same is approved and the well operator authorized to proceed to drill at said location.

Aug 10  
AUGUST 28, 1950

The Henderson Oil Company  
509 Peoples Bank Building  
Marietta, Ohio

Gentlemen:

Enclosed is permit WOO-335 to drill Well No.  
36 on the A. A. Keller Heirs Farm, Williams District,  
Wood County.

Very truly yours,

Administrative Assistant  
OIL AND GAS DIVISION

CNH:K  
Encl.-2

CC: Inspector O. C. Howard

12/15/2023



STATE OF WEST VIRGINIA  
 DEPARTMENT OF MINES  
 CHARLESTON

ARCH J. ALEXANDER  
 CHIEF

February 27, 1931

The Henderson Oil Company  
 509 Peoples Bank Building  
 Marietta, Ohio

Enclosure

Please send affidavits for the following wells for which permits were issued in 1930 and September 21, 1930.

County	District	Owner	Well No.	Permit No.
Wood	Williams	A. A. Keller Estate	35	Woo-35-7
Wood	Williams	A. A. Keller Estate	36	Woo-36-7

Forms 02-3 are enclosed.

Very truly yours,

Administrative Assistant  
 OIL AND GAS DIVISION

CC: Inspector O. C. Howard  
 Chief

12/15/2023

STATE OF WEST VIRGINIA  
DEPARTMENT OF MINES  
OIL AND GAS DIVISION

WELL RECORD

Permit No. W00 335

Oil or Gas Well Dry oil  
(Kind)


Company The Henderson Oil Company  
 Address Marietta, Ohio  
 Farm A.A. Kellar Heirs Acres \_\_\_\_\_  
 Location (waters) \_\_\_\_\_  
 Well No. 36 Elev. 810.2  
 District Williams County Wood  
 The surface of tract is owned in fee by Anna Kellar  
 Address Williamstown, W Va  
 Mineral rights are owned by Same  
 Address \_\_\_\_\_  
 Drilling commenced Sept 4th 1950  
 Drilling completed Sept 18th 1950  
 Date shot \_\_\_\_\_ Depth of shot \_\_\_\_\_  
 Open Flow /10ths Water in \_\_\_\_\_ Inch  
 /10ths Merc. in \_\_\_\_\_ Inch  
 Volume \_\_\_\_\_ Cu. Ft.  
 Rock Pressure \_\_\_\_\_ lbs. \_\_\_\_\_ hrs.  
 Oil Dry \_\_\_\_\_ bbls., 1st 24 hrs.  
 Fresh water \_\_\_\_\_ feet \_\_\_\_\_ feet  
 Salt water \_\_\_\_\_ feet \_\_\_\_\_ feet

Casing and Tubing	Used in Drilling	Left in Well	Packers
Size			
16			Kind of Packer
13			
10			Size of
8 1/4	<u>111</u>		
6 5/8	<u>706</u>		Depth set
5 3/16			
3			Perf. top
2			Perf. bottom
Liners Used			Perf. top
			Perf. bottom

CASING CEMENTED \_\_\_\_\_ SIZE \_\_\_\_\_ No. Ft. \_\_\_\_\_ Date \_\_\_\_\_  
 COAL WAS ENCOUNTERED AT \_\_\_\_\_ FEET \_\_\_\_\_ INCHES  
 \_\_\_\_\_ FEET \_\_\_\_\_ INCHES \_\_\_\_\_ FEET \_\_\_\_\_ INCHES  
 \_\_\_\_\_ FEET \_\_\_\_\_ INCHES \_\_\_\_\_ FEET \_\_\_\_\_ INCHES

Formation	Color	Hard or Soft	Top	Bottom	Oil, Gas or Water	Depth Found	Remarks
Cow Run	Lt Grey		824	826			
	Sand replaced by grey lime			835			
TOTAL				835			

*Plugged  
9/29/50*

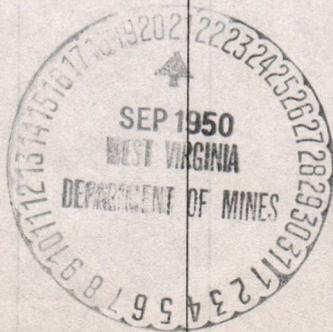

12/15/2023



STATE OF WEST VIRGINIA  
DEPARTMENT OF MINES  
OIL AND GAS DIVISION  
INSPECTOR'S PLUGGING REPORT

Permit No. W.V. 336P Well No. 36

COMPANY The Henderson Oil Co. ADDRESS Marquette Co.  
FARM A A Keller Henis. DISTRICT Williams COUNTY Wood

Filling Material Used clay and cement


Liner Location Amount Packer Location

PLUGS USED AND DEPTH PLACED			BRIDGES	CASING AND TUBING		
CEMENT-THICKNESS	WOOD-SIZE	LEAD	CONSTRUCTION-LOCATION	RECOVERED	SIZE	LOST
	<u>clay</u>		<u>836-736</u>			
	<u>10' 1/2" stone</u>		<u>795-720</u>			
	<u>Pulling on</u>		<u>6 1/8" casing</u>			

Drillers' Names Roy Stephens Cliff Stephens

Remarks:

9/29-1960 I hereby certify I visited the above well on this date.  
DATE

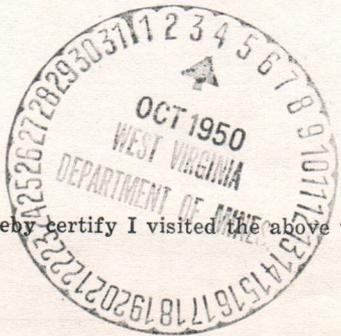

Cliff Stephens  
DISTRICT WELL INSPECTOR

12/15/2023

STATE OF WEST VIRGINIA  
DEPARTMENT OF MINES  
OIL AND GAS DIVISION

## INSPECTOR'S WELL REPORT

Permit No. \_\_\_\_\_

Oil or Gas Well \_\_\_\_\_  
(KIND)

	CASING AND TUBING	USED IN DRILLING	LEFT IN WELL	PACKERS
Company _____				
Address _____	Size			
Farm _____	16			Kind of Packer _____
Well No. _____	13			
District _____ County _____	10			Size of _____
Drilling commenced _____	8 1/4			
Drilling completed _____ Total depth _____	6 5/8			Depth set _____
Date shot _____ Depth of shot _____	5 3/16			
Initial open flow _____ /10ths Water in _____ Inch	3			Perf. top _____
Open flow after tubing _____ /10ths Merc. in _____ Inch	2			Perf. bottom _____
Volume _____ Cu. Ft.	Liners Used			Perf. top _____
Rock pressure _____ lbs. _____ hrs.				Perf. bottom _____
Oil _____ bbls., 1st 24 hrs.	CASING CEMENTED _____ SIZE _____ No. FT. _____ Date _____			
Fresh water _____ feet _____ feet	COAL WAS ENCOUNTERED AT _____ FEET _____ INCHES			
Salt water _____ feet _____ feet	_____ FEET _____ INCHES _____ FEET _____ INCHES			

Drillers' Names \_\_\_\_\_

Remarks: \_\_\_\_\_

DATE

DISTRICT WELL INSPECTOR

12/15/2023

STATE OF WEST VIRGINIA  
DEPARTMENT OF MINES  
OIL AND GAS DIVISION  
**INSPECTOR'S PLUGGING REPORT**

Permit No. Woo. 336-P Well No. 36

COMPANY The Henderson Oil Co. ADDRESS Marionetta W. Va.  
FARM A G Keller Farm DISTRICT Williams COUNTY Wood

Filling Material Used Clay and cement

Liner Location Amount Packer Location

PLUGS USED AND DEPTH PLACED			BRIDGES	CASING AND TUBING		
CEMENT-THICKNESS	WOOD-SIZE	LEAD	CONSTRUCTION-LOCATION	RECOVERED	SIZE	LOST
	<u>Completed</u>	<u>Sept 29-1950</u>		<u>706</u>	<u>6 5/8"</u>	<u>00</u>
				<u>111</u>	<u>8 1/4"</u>	<u>00</u>
	<u>Budges</u>		<u>150</u>			
	<u>10 5/8" staves</u>		<u>150-135-</u>			
	<u>Clay</u>		<u>135 to surface</u>			

Drillers' Names Roy Stephens Cliff Stephens  
Markus Post

Remarks:



10/6-1950  
DATE

I hereby certify I visited the above well on this date.

Al Stewart  
DISTRICT WELL INSPECTOR

12/15/2023

STATE OF WEST VIRGINIA  
DEPARTMENT OF MINES  
OIL AND GAS DIVISION

## INSPECTOR'S WELL REPORT

Permit No. \_\_\_\_\_

Oil or Gas Well \_\_\_\_\_  
(KIND)

	CASING AND TUBING	USED IN DRILLING	LEFT IN WELL	PACKERS
Company _____				
Address _____	Size			
Farm _____	16			Kind of Packer _____
Well No. _____	13			
District _____ County _____	10			Size of _____
Drilling commenced _____	8¼			
Drilling completed _____ Total depth _____	6⅝			Depth set _____
Date shot _____ Depth of shot _____	5 3/16			
Initial open flow _____ /10ths Water in _____ Inch	3			Perf. top _____
Open flow after tubing _____ /10ths Merc. in _____ Inch	2			Perf. bottom _____
Volume _____ Cu. Ft.	Liners Used			Perf. top _____
Rock pressure _____ lbs. _____ hrs.				Perf. bottom _____
Oil _____ bbls., 1st 24 hrs.	CASING CEMENTED _____ SIZE _____ No. FT. _____ Date _____			
Fresh water _____ feet _____ feet	COAL WAS ENCOUNTERED AT _____ FEET _____ INCHES			
Salt water _____ feet _____ feet	_____ FEET _____ INCHES _____ FEET _____ INCHES			

Drillers' Names \_\_\_\_\_

Remarks: \_\_\_\_\_

DATE \_\_\_\_\_

DISTRICT WELL INSPECTOR

12/15/2023



STATE OF WEST VIRGINIA  
DEPARTMENT OF MINES  
OIL AND GAS DIVISION

NOTICE OF INTENTION TO PLUG AND ABANDON WELL

(REQUIRED BY SECTION 9, ARTICLE 4, CHAPTER 22 OF THE CODE)

To THE DEPARTMENT OF MINES,  
Charleston, W. Va.

	The Henderson Oil Company
COAL OPERATOR OR COAL OWNER	NAME OF WELL OPERATOR
	509 Peoples Bank Bldg.,
ADDRESS	COMPLETE ADDRESS
	September 20th
COAL OPERATOR OR COAL OWNER	194 50
	WELL TO BE ABANDONED
ADDRESS	Williams District
	Wood County
LEASE OR PROPERTY OWNER	Well No. 36
Anna Kellar	A. A. Kellar Heirs Farm
Route # 1, Williamstown, W. Va.	Farm

NOTIFY INSPECTOR O. C. HOWARD, GRANTSVILLE, W. VA. - PHONE 108  
24 HOURS IN ADVANCE OF PLUGGING DATE.

Gentlemen:—

The undersigned well operator is about to abandon the above described well and will commence the work of plugging and abandoning said well on the 27th day of September, 194 50, (which date shall not be less than five days after the day on which this notice so mailed is received, or in due course should be received by the Department of Mines.)


This notice is given you in order that your respective representatives may be present at the plugging and filling of said well. You are further notified that whether you are represented or not represented the undersigned will proceed on that date, or shortly thereafter, to plug and fill said well in the manner required by Section 10, Article 4, Chapter 22 of the Code and given in detail on the reverse side of this notice, in "Work Order."

This notice is being mailed by registered mail to each of you at the above addresses on the above date.

Very truly yours, The Henderson Oil Company

By W. Harrington  
President Well Operator.

12/15/2023

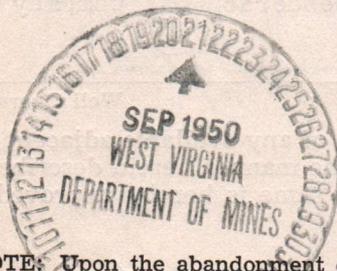

NOTE: Upon the abandonment of all wells drilled prior to June 1, 1929, a plat prepared by a competent engineer, showing the district and county in which the tract of land is located, the name and acreage of same, the names of the owners and adjacent tracts, and the location of the about to be abandoned well, determined by survey, and the courses and distances of such well from two permanent points or landmarks on said tract, shall be submitted with this notice.

(Over)

PROPOSED MANNER OF PLUGGING AND FILLING WELL

(REQUIRED BY RULES AND REGULATIONS)

WEST VIRGINIA DEPARTMENT OF MINES

OIL AND GAS DIVISION

WORK ORDER

Well to be plugged and filled as follows:

Total Depth 835'

Fill with red clay from bottom to 735'

Neat Cement 735-730  
5' crushed stone on cement.

Pull 6-5/8 casing.

Set permanent bridge at 150'

2 sack neat cement and 5' crushed stone on bridge.

Pull 8 1/4 casing and 10" casing.

Fill with red clay to surface.

Erect marker such as is described in Rule 18, 1931 Regulations.

To the Department of Mines  
Coal Owner or Operator,  
Lease or Property Owner.

Gentlemen:

This "work order" is submitted for your approval and concurrence and unless notified of your disapproval or non-concurrence, the undersigned will proceed with the plugging and filling of said well in the above described manner on the date stated in the notice of intention to plug and abandon the said well on opposite side of this sheet.

Very truly yours, The Henderson Oil Company

By W. K. Harrington  
President. Well Operator.

No objections have been filed by the coal owner or coal operator, or any available adjacent lease or property owners or interposed by the Department of Mines to the manner herein described for the plugging and filling of the well above mentioned. Therefore, the same is hereby approved this


21st day of September, 1945

12/15/2023

DEPARTMENT OF MINES  
Oil and Gas Division

By: C. N. Hal

NOTE: This "work order" shall be filed in triplicate, one copy for the files of the Department of Mines; one to be approved or corrected and returned to the well operator as his authority for plugging said well; and one for the well inspector.

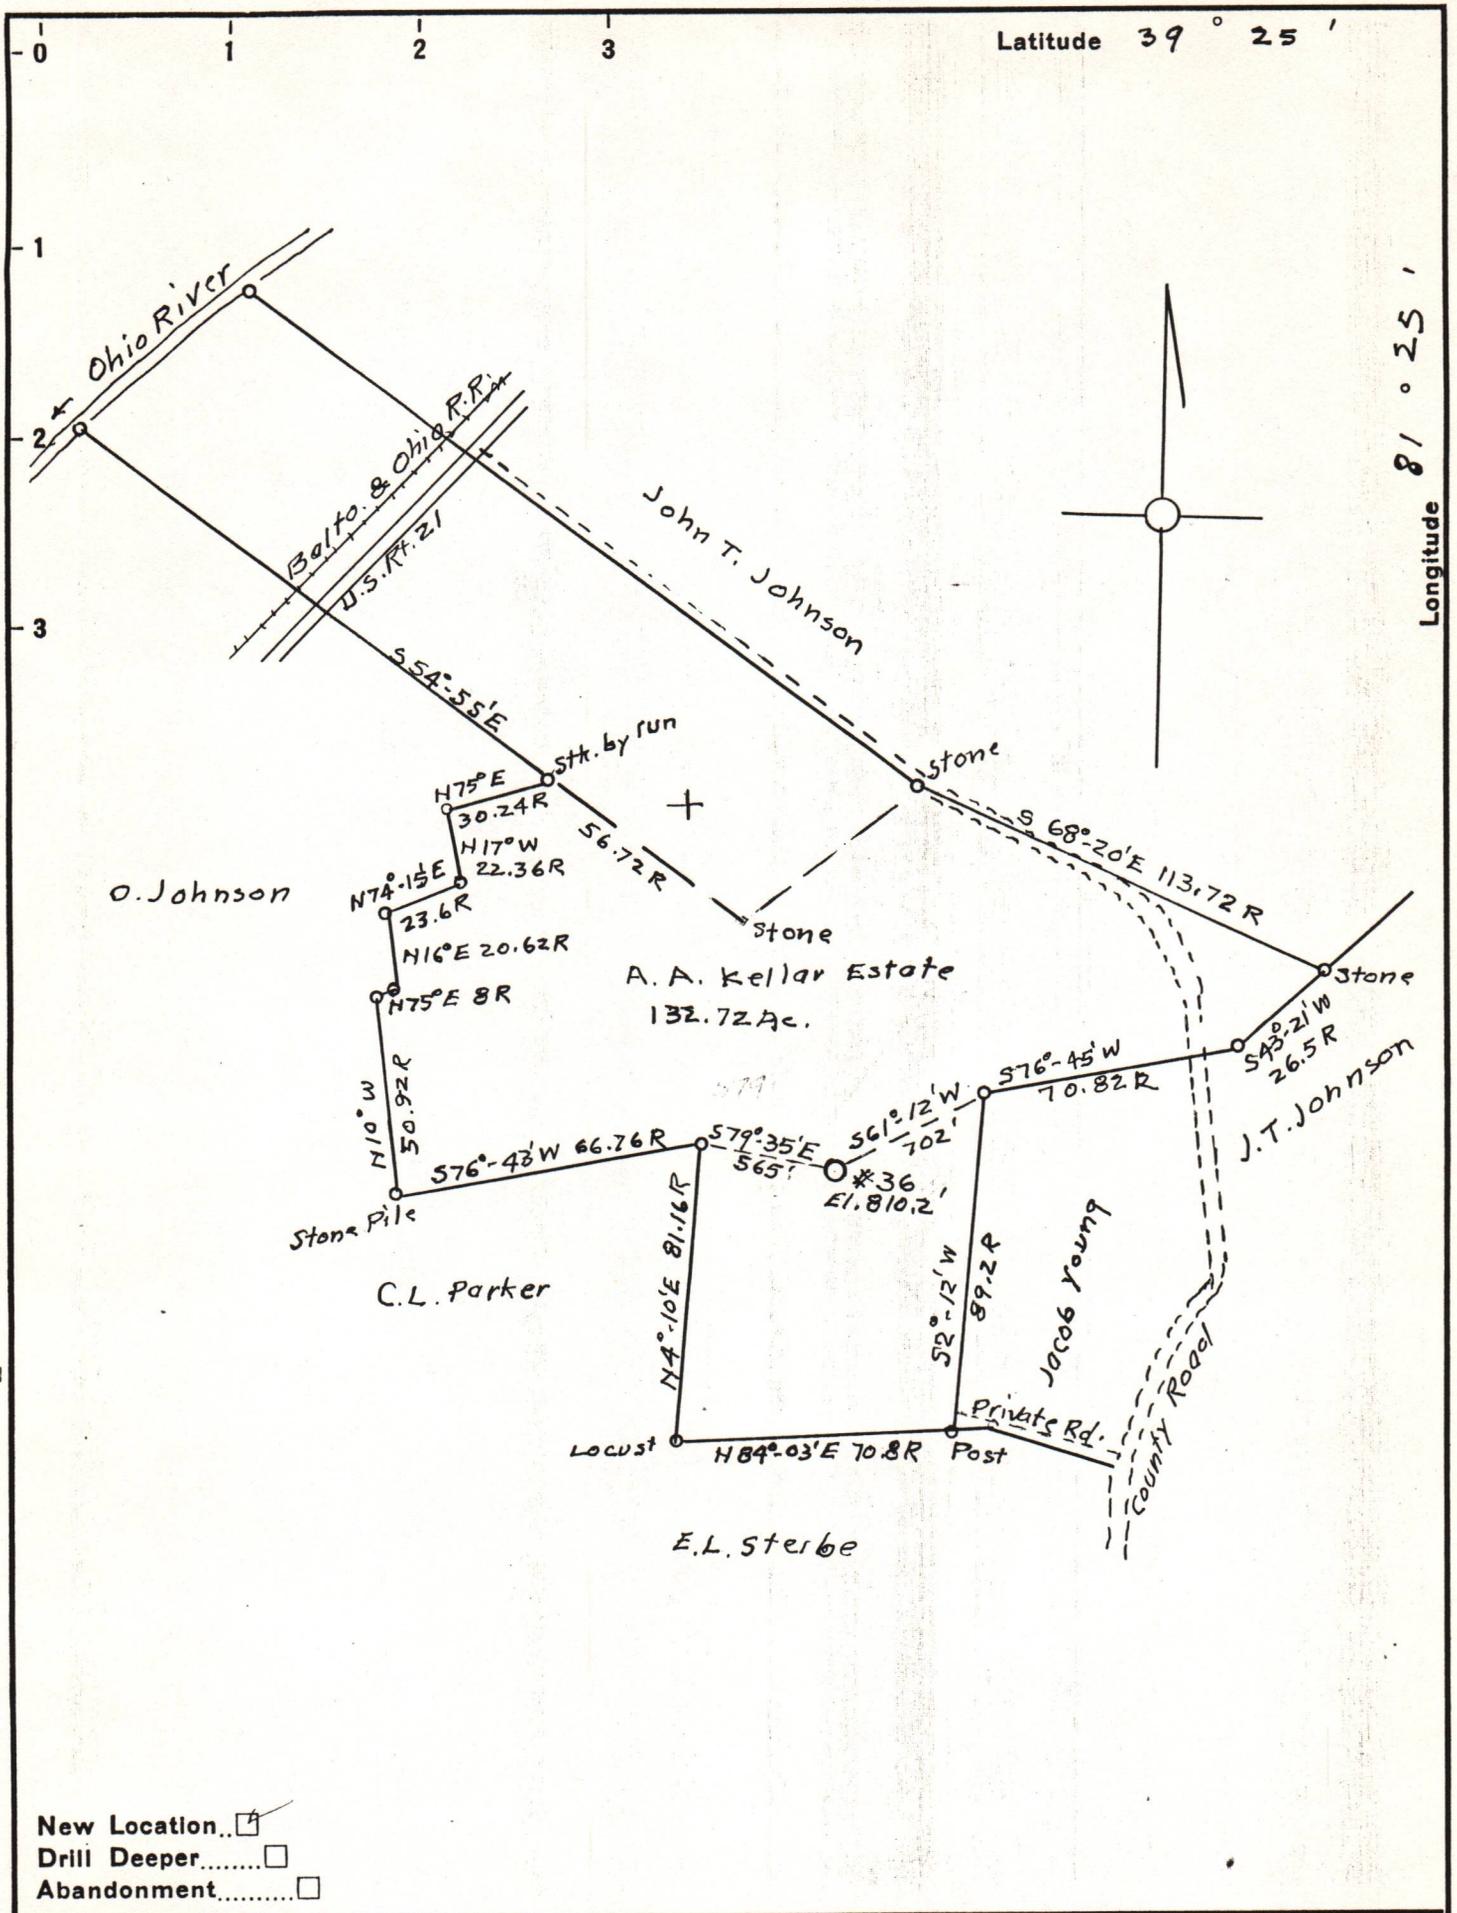

New Location...   
 Drill Deeper.....   
 Abandonment.....

Company Henderson Oil Co.  
 Address 509 Peoples Bnk. Bldg. Marietta, Ohio  
 Farm A. A. Kellar Heirs  
 Tract \_\_\_\_\_ Acres 203.7 Lease No. \_\_\_\_\_  
 Well (Farm) No. 36 Serial No. \_\_\_\_\_  
 Elevation (Spirit Level) 810.2'  
 Quadrangle Marietta  
 County Wood District Williams  
 Engineer George R. Colashe  
 Engineer's Registration No. 102  
 File No. \_\_\_\_\_ Drawing No. \_\_\_\_\_  
 Date Aug. 14-1950 Scale 1" = 800'

STATE OF WEST VIRGINIA  
 DEPARTMENT OF MINES  
 OIL AND GAS DIVISION  
 CHARLESTON

WELL LOCATION MAP  
 FILE NO. Woo-335 12/15/2023

+ Denotes location of well on United States Topographic Maps, scale 1 to 62,500, latitude and longitude lines being represented by border lines as shown.  
 - Denotes one inch spaces on border line of original tracing.

A-11



STATE OF WEST VIRGINIA  
DEPARTMENT OF MINES  
CHARLESTON

ARCH J. ALEXANDER  
CHIEF

February 27, 1951

The Henderson Oil Company  
509 Peoples Bank Building  
Marietta, Ohio

Gentlemen:

Please send affidavits for the plugging of the following wells for which permits were issued July 17 and September 21, 1950.

<u>Permit No.</u>	<u>Well No.</u>	<u>Party</u>	<u>District</u>	<u>County</u>
Woo-313-P	35	A. A. Kellar Estate	Williams	Wood
Woo-335-P	36	A. A. Kellar Heirs	Williams	Wood

Forms OG-8 are enclosed,

Very truly yours,

Administrative Assistant  
OIL AND GAS DIVISION

CNH:K  
CC: Inspector O. C. Howard

12/15/2023



STATE OF WEST VIRGINIA  
DEPARTMENT OF MINES  
CHARLESTON

ARCH J. ALEXANDER  
CHIEF

February 27, 1931

The Henderson Oil Company  
215 Federal Bank Building  
Hartford, Ohio

Dear Sir:

Please send certificates for the following  
wells for which permits were issued in  
1930.

County	Section	Well No.	Permit No.
Wood	Williams	A. A. Keller No. 1	W-1137
Wood	Williams	A. A. Keller No. 2	W-1138

Form 68-3 are enclosed.

Very truly yours,

Administrative Assistant  
OIL AND GAS DIVISION

CC: Inspector G. O. Howard