



LATITUDE 39° 22' 30" (15') 39° 25' 30"

LONGITUDE 81° 30'

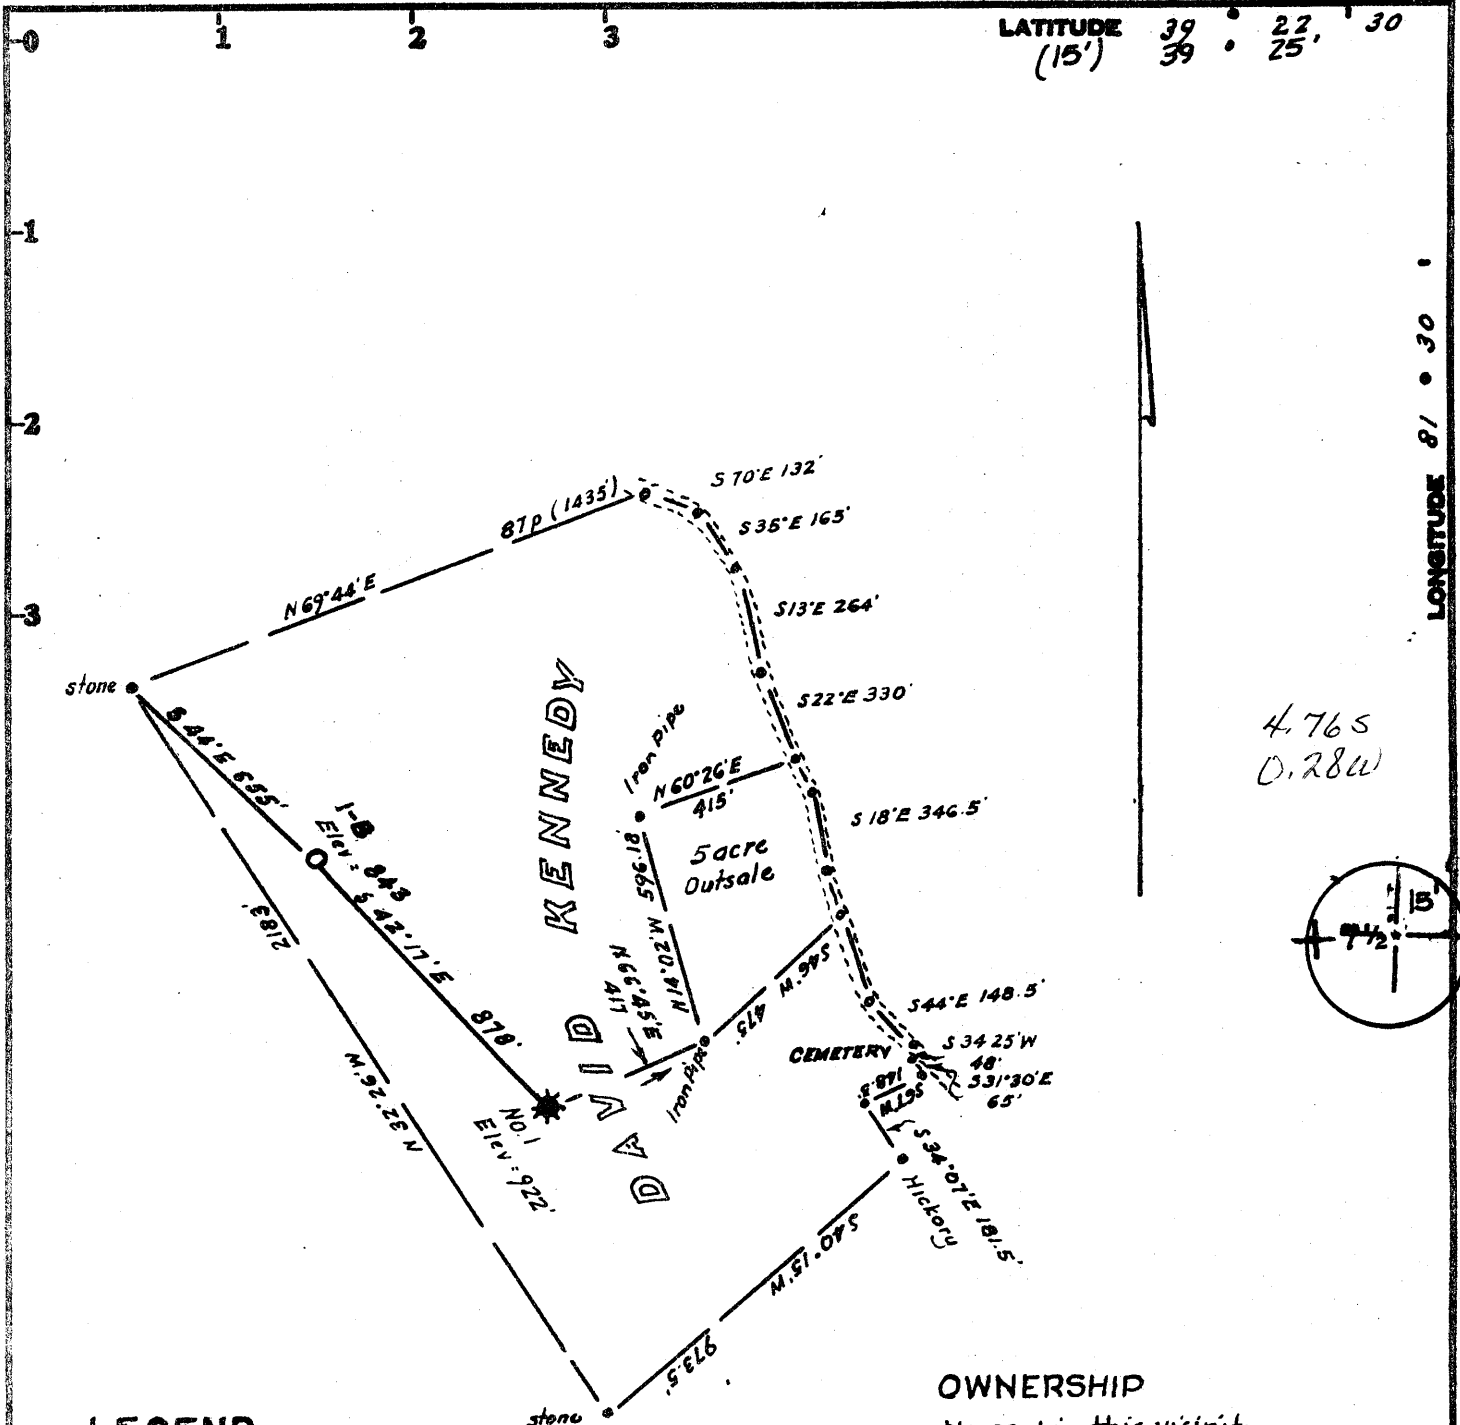

4.765
0.28W

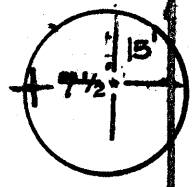

LEGEND

- Plotted from deed calls
- Surveyed lines
- Roads
- * Existing Wells
- o Well Location

OWNERSHIP

No coal in this vicinity
Fee ownership is vested in
David Kennedy, Route 1, Box 81
Parkersburg, W.Va.

Minimum Error of Closure 1 in 200'

Source of Elevation Elev Well No. 1 = 922'

- Fracture
- New Location
- Drill Deeper
- Abandonment

I, the undersigned, hereby certify that this map is correct to the best of my knowledge and belief and shows all the information required by paragraph 6 of the rules and regulations of the oil and gas section of the mining laws of West Virginia.

Signed: W. H. Holt
Squares: N S E W

Map No. _____

Company ENERGEX CORPORATION
 Address P.O. Box 1365, Parkersburg, W.Va.
 Farm David Kennedy
 Tract _____ Acres 52+ Lease No. _____
 Well (Farm) No. 1-B Serial No. _____
 Elevation (Spirit Level) 843'
 Quadrangle Parkersburg 7 1/2, 15' EC
 County Wood District Williams
 Engineer W. H. Holt
 Engineer's Registration No. 1227
 File No. _____ Drawing No. _____
 Date May 5, 1979 Scale 1" = 500'

STATE OF WEST VIRGINIA
DEPARTMENT OF MINES
OIL AND GAS DIVISION
CHARLESTON

WELL LOCATION MAP

FILE NO. 47-107-0886
CORRECTED Well No.

+ Denotes location of well on United States Topographic Maps, scale 1 to ^{24,000}/_{62,500}, latitude and longitude lines being represented by border lines as shown.

— Denotes one inch spaces on border line of original tracing.

AUG 13 1979

2200' Below



STATE OF WEST VIRGINIA
DEPARTMENT OF MINES

Oil and Gas Division

WELL RECORD

Quadrangle Parkersburg

Permit No. W00-886

Rotary X Oil _____
Cable _____ Gas _____
Recycling _____ Comb. X _____
Water Flood _____ Storage _____
Disposal _____ (Kind) _____

Company ENERGEX CORPORATION
Address P.O. Box 1365 Parkersburg, WV
Farm David Kennedy Acres 52
Location (waters) Briscoe Run
Well No. B-1 Elev. 843
District Williams County Wood
The surface of tract is owned in fee by _____
David Kennedy
Address Rt. #1, Parkersburg, WV 26101
Mineral rights are owned by Same
Address _____
Drilling Commenced 8-3-79
Drilling Completed 8-10-79
Initial open flow show cu. ft. show bbls.
Final production 400M cu. ft. per day 10 bbls.
Well open 6 hrs. before test 600 RP.

Casing and Tubing	Used in Drilling	Left in Well	Cement fill up Cu. ft. (Sks.)
Size 20-16			
Cond. 13-10"			
9 5/8			
8 5/8	250	250	Circ. to Surf.
7			
5 1/2			
4 1/2		2234	75 sks.
3			
2			
Liners Used			

Well treatment details: Attach copy of cementing record.

Dowell Frac. 30,000 lbs. of sand 455 B61 Oil

Coal was encountered at None Feet _____ Inches _____
Fresh water _____ Feet _____ Salt Water 1705 Feet 1736
Producing Sand Berea Depth 2114 to 2120

Formation	Color	Hard or Soft	Top Feet	Bottom Feet	Oil, Gas or Water	* Remarks
Soil			0	90		
SANDSTONE			90	110		
Shale			110	194		
SANDSTONE			194	234		
Shale			234	253		
SANDSTONE			253	260		
Shale			260	426		
SANDSTONE			426	474		
Shale			474	555		
SANDSTONE			555	602		
Shale			602	680		
SANDSTONE			680	709		
Shale			709	883		
SANDSTONE			883	890		
Shale			890	993		
SANDSTONE			993	1110		
Shale			1110	1132		

(over)

* Indicates Electric Log tops in the remarks section.

AUG 1 1980

Formation	Color	Hard or Soft	Top Feet	Bottom Feet	Oil, Gas or Water	Remarks
SANDSTONE			1132	1142		
Shale			1142	1186		
SANDSTONE			1186	1213		
Shale			1213	1229		
SANDSTONE			1229	1252		
Shale			1252	1333		
SANDSTONE			1333	1350		
Shale			1350	1480		
SANDSTONE			1480	1534		
Shale			1534	1569		
SANDSTONE			1569	1579		
Shale			1579	1628		
BIG LIME			1628	1696		
BIG INSUR			1696	1740		water 1705-1736
Shale			1740	2114		
Berez SANDSTONE			2114	2120		show oil & gas
Shale			2120	2239		

Date 7-8, 19 80

APPROVED Energy Corp Owner

By Jim Allen, apt
(Title)



MAY 14 1979

DEPARTMENT OF MINES

OIL & GAS DIVISION
DEPT. OF MINES

Oil and Gas Division

OIL AND GAS WELL PERMIT APPLICATION

TO THE DEPARTMENT OF MINES,
Charleston, W. Va.

DATE May 11, 1979

Surface Owner David Kennedy
Address Rt. 1, Parkersburg, West Va.
Mineral Owner same
Address _____
Coal Owner same
Address _____
Coal Operator none
Address _____

Company ENERGEX CORP.
Address 225 4th. St., Parkersburg, West Va.
Farm David Kennedy Acres 45
Location (waters) Briscoe Run
Well No. two Elevation 843'
District Williams County Wood
Quadrangle Parkersburg 7.5

THIS PERMIT MUST BE POSTED AT THE WELL SITE

All provisions being in accordance with Chapter 22,
of the W. Va. Code, the location is hereby approved
for drilling. This permit shall expire if
operations ~~have not commenced~~ by 1-15-80.

Robert H. Bell

Deputy Director - Oil & Gas Division

INSPECTOR TO BE NOTIFIED Mr. Paul Goodnight
PH: 477-3660 ADDRESS Smithville, W. Va.

GENTLEMEN

The undersigned well operator is entitled to drill upon the above named farm or tract of land for oil and gas, having fee title thereto, (or as the case may be) under grant or lease dated 3/22/76 19 76 by David Kennedy etal made to Associated Minerals, Inc and recorded on the 23rd. day of March 19 76 in Wood County, Book 666 Page 199

XX NEW WELL DRILL DEEPER REDRILL FRACTURE OR STIMULATE
OIL AND GAS WELL ORIGINALLY DRILLED BEFORE JUNE 5, 1969.

The enclosed plat was prepared by a registered engineer or licensed land surveyor and all coal owners and/or operators have been notified as of the above date

The above named coal owners and/or operator are hereby notified that any objection they wish to make, or are required to make by Section 3 of the Code, must be received by, or filed with the Department of Mines within ten (10) days.

Copies of this notice and the enclosed plat were mailed by registered mail, or delivered to the above named coal operators or coal owners at their above shown respective address _____ day _____ before, or on the same day with the mailing or delivery of this copy to the Department of Mines at Charleston, West Virginia.

PLEASE SUBMIT COPIES OF ALL
GEOPHYSICAL LOGS DIRECTLY TO:
West Virginia Geological and Economic Survey
P. O. Box 879
Morgantown, W. Va. 26505

Very truly yours,
(Sign Name) Jim Allen, agent
Well Operator
225 Fourth St.
Street
Parkersburg
City or Town
West Virginia

Address
of
Well Operator

I have read and Understand the reclamation requirements as set forth in Chapter 22, Article 4, Section 12-B and will carry out the specified requirements.

Signed ENERGEX CORP by Jim Allen, agent

SECTION 4 If no objection is made or found by the Department of Mines, within and period of ten days from the receipt of notice and plat by the department of mines, to said proposed location, the department shall forthwith issue to the well operator a permit reciting the time of such plat that no objections have been made by the coal operators or found thereto by the department and that the same is approved and the well is authorized to proceed

BLANKET BOND

47-107-0886

PERMIT NUMBER

