

AUD11HS
Total Lease Area:
810.50 Acres

Well References:
S51-41-13E, 430.06' to 22' Sassafras tree
S45-32-31W, 389.51' to eastern gate post

LATITUDE 39 - 07 - 30

10,259' West
13,140' South

LONGITUDE 80 - 05 - 00

Ch. Maxon
47 Acres

E. S. Harvey
108. Acres

L. C. Chesser
176 AC.

M. W. Talbott
40.25 AC.

Th. Cleavenger
46 Acres

L. Swecker
50 Acres

H. E. Maxon
83 AC.

Dois E. Stout
7A AC.

AUD11BHS
LP

H. A. MCCOY
192.5 AC.
L 68681

GRID NORTH

(+) DENOTES LOCATION OF WELL ON
UNITED STATES TOPOGRAPHIC MAPS

WILBER CASTO
340 Acres
L56231

J. Henderson
99.66 Ac.

Buckhannon River

Herbert Bennett
165 AC.

Dora E. Boehm
104 AC.

HENRY R. GEORGE
142 AC.
L 71835

EFFIE E. GEORGE
136 AC.
L 71834

Leona Cool
76 Acres

Id	Bearing	Distance
L1	S 89°43'13" W	2453.92'
L2	N 68°39'09" E	3063.62'
L3	S 19°54'26" W	1173.36'

Id	Radius	Arc Length
C1	649.49'	570.00'

NAD 27 WV NORTH SPC

North	East	Description
215035.06'	1824245.65'	AUD11BHS
214520.94'	1824446.28'	LANDING POINT
209815.15'	1829492.62'	BOTTOM HOLE


NAD 83 ZONE 17 UTM COORDINATES

North	East	Description
4,327,003.81 m	576,194.24 m	AUD11BHS
4,326,848.19 m	576,257.97 m	LANDING PT.
4,325,440.06 m	577,819.19 m	BOTTOM HOLE

FILE NUMBER: M 14 P 03
DRAWING NUMBER: crxaud11bhs1.pcs
SCALE: 1" = 1,200'
MINIMUM DEGREE OF ACCURACY: Submeter
PROVEN SOURCE OF ELEVATION: DGPS Survey
RTK Centimeter System

I THE UNDERSIGNED, HEREBY CERTIFY THAT THIS PLAT IS CORRECT TO THE BEST OF MY KNOWLEDGE AND BELIEF AND SHOWS ALL THE INFORMATION REQUIRED BY LAW AND THE REGULATIONS ISSUED AND PRESCRIBED BY THE DEPARTMENT OF ENERGY.

(SIGNED) *J. Michael Evans*
J. Michael Evans, P. S. #900

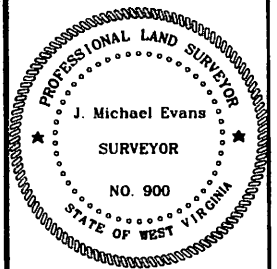

STATE OF WEST VIRGINIA
DIVISION OF ENVIRONMENTAL PROTECTION
OFFICE OF OIL AND GAS
#10 McJUNKIN ROAD
NITRO, WV 25143-2506
FORM WW-6

LAND SURVEYING SERVICES
21 CEDAR LANE, BRIDGEPORT, WV 26330
PHONE: 304-842-2018 OR 842-5762

DATE: January 17, 2013

OPERATORS WELL NO.: AUD11BHS

API WELL NO. H6A

47 — 001 — 03302
STATE COUNTY PERMIT

WELL TYPE: OIL GAS LIQUID INJECTION WASTE DISPOSAL
(IF "GAS") PRODUCTION STORAGE DEEP SHALLOW

LOCATION: ELEVATION 1,525.94 (465.11 m) WATERSHED Buckhannon River
DISTRICT Union COUNTY Barbour

QUADRANGLE Audra 7.5 LEASE NUMBER See Above

SURFACE OWNER Janey Haney Kortas (Map 14 / Parcel 03) ACREAGE 302.

OIL & GAS ROYALTY OWNER see four leases above LEASE ACREAGE 810.50

PROPOSED WORK: DRILL CONVERT DRILL DEEPER REDRILL FRACTURE OR STIMULATE PLUG OFF OLD FORMATION
PERFORATE NEW FORMATION OTHER PHYSICAL CHANGE (SPECIFY) Horizontal


TARGET FORMATION Marcellus PLUG & ABANDON CLEAN OUT & REPLUG
ESTIMATED DEPTH TVD=8,000' / TMD=16,500'

WELL OPERATOR CNX Gas Company LLC DESIGNATED AGENT Jeremy Jones

ADDRESS P. O. Box 1248, Jane Lew, WV 26378 ADDRESS P. O. Box 1248, Jane Lew, WV 26378

COUNTY NAME: Barbour
PERMIT: H6A

11/15/2013

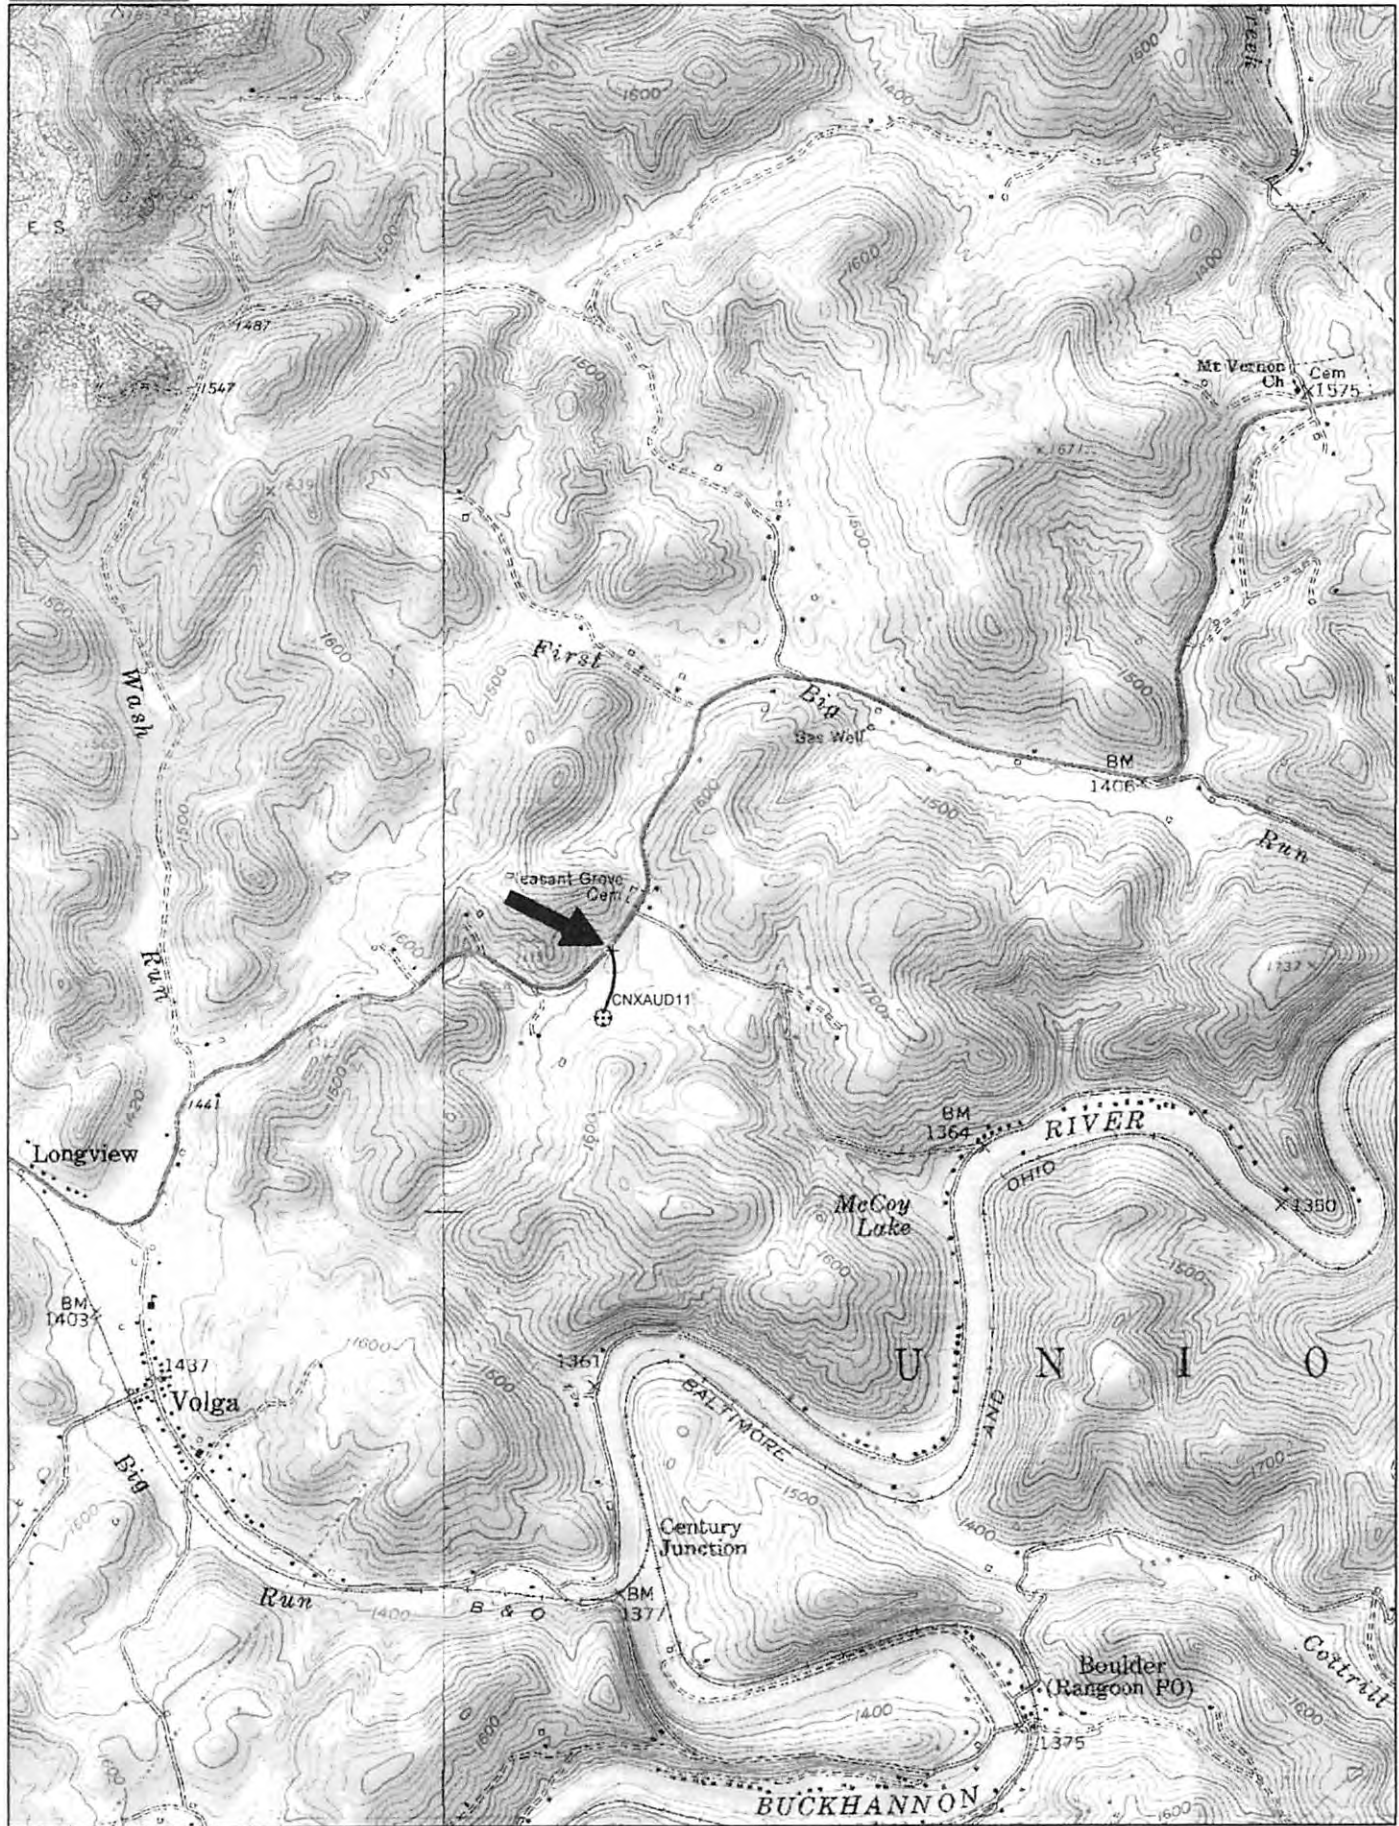

Data use subject to license.
 © DeLorme. XMap® 7.
 www.delorme.com

TN
 MN (8.7"W)

J.M. Count
 8-30-12

