


38° 00' ✓

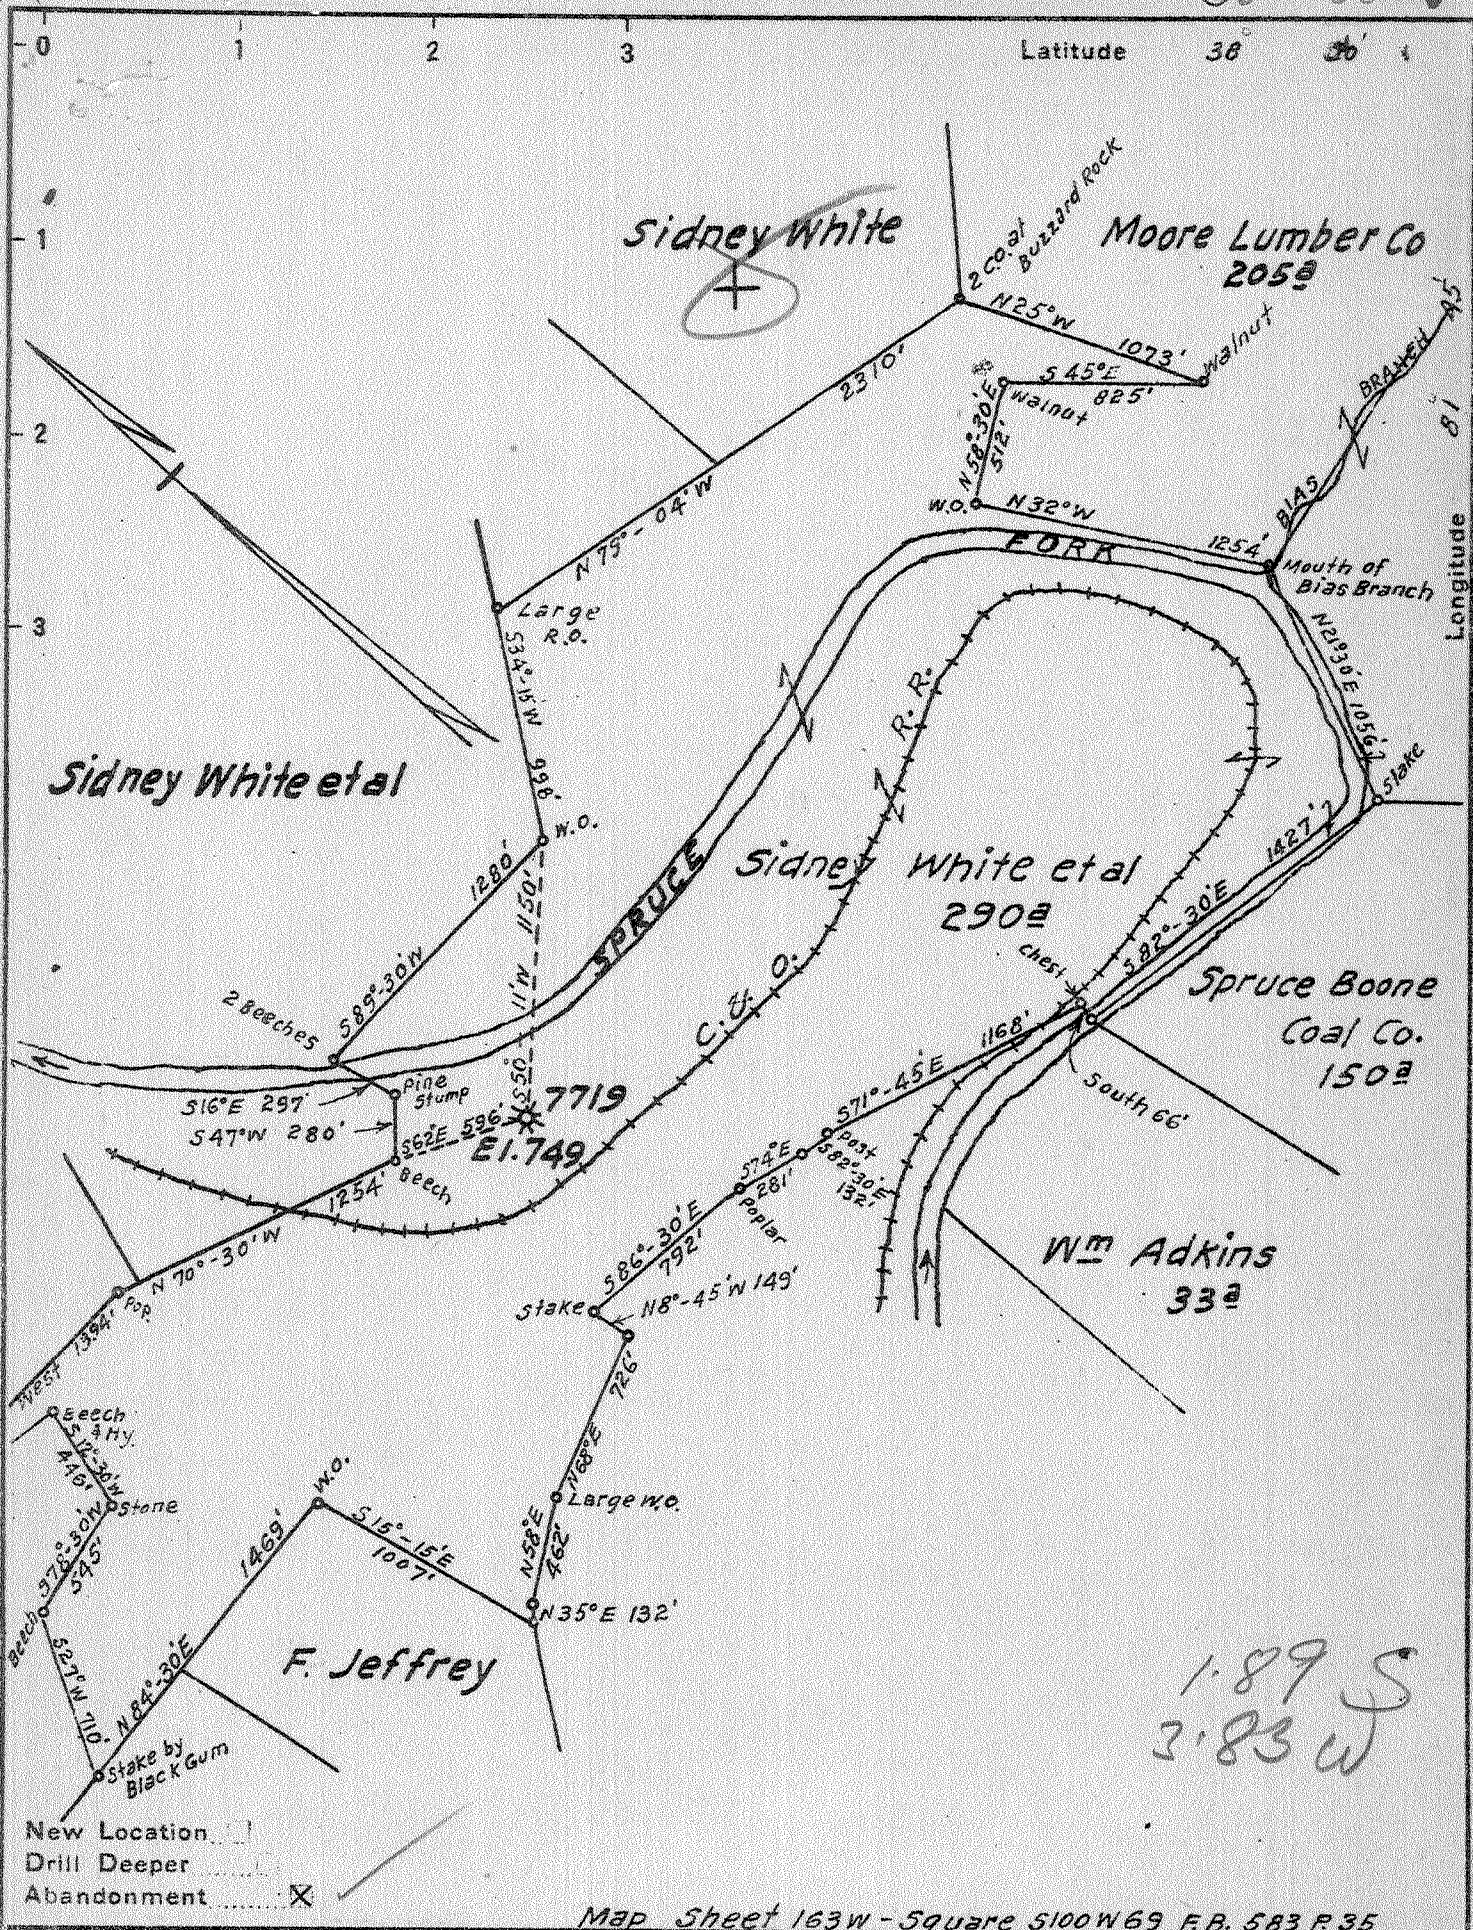

New Location
 Drill Deeper
 Abandonment

Map Sheet 163W - Square S100W69 F.B. 583 P.35

Company Hope Natural Gas Co
 Address Clarksburg, W.Va.
 Farm Sidney White
 Tract Acres 290 Lease No. 46379
 Well (Farm) No. 1 Serial No. 7719
 Elevation (Spirit Level) 749
 Quadrangle Logan
 County Boone District Washington
 Engineer Wm Barnes
 Engineer's Registration No. 900
 File No. _____ Drawing No. _____
 Date May 29, 1942 Scale 1" = 800'

STATE OF WEST VIRGINIA
 DEPARTMENT OF MINES
 OIL AND GAS DIVISION
 CHARLESTON

WELL LOCATION MAP
 FILE NO. B300-100-A

+ Denotes location of well on United States Topographic Maps, scale 1 to 62,500, latitude and longitude lines being represented by border lines as shown.
 - Denotes one inch spaces on border line of original tracing.

STATE OF WEST VIRGINIA
DEPARTMENT OF MINES
OIL AND GAS DIVISION

515

WELL RECORD

Permit No. 10-A

Oil or Gas Well Gas
(Kind)

Company Hope Natural Gas Company
Address 445 West Main St. Clarksburg, W. Va.
Farm Sidney White Acres 290
Location (waters) Spruce Fork
Well No. 7719 Elev. 749
District Washington County Boone
The surface of tract is owned in fee by _____
Address _____
Mineral rights are owned by _____
Address _____
Drilling commenced April 21, 1934*
Drilling completed July 3, 1934
Date shot July 5, 1934 Depth of shot _____
Open Flow /10ths Water in _____ Inch
/10ths Merc. in _____ Inch
Volume _____ Cu. Ft.
Rock Pressure _____ lbs. _____ hrs.
Oil _____ bbls., 1st 24 hrs.
Fresh water 45- 210' feet _____ feet
Salt water 1030-1040 feet _____ feet

Casing and Tubing	Used in Drilling	Left in Well	Packers
Size			Kind of Packer
16			
13	21	21	
10	202	202	Size of
8 1/4	1097	1097	
6 5/8	1481	1481	Depth set
5 3/16			
3			Perf. top
2	2337	Pulled	Perf. bottom
Liners Used			Perf. top
			Perf. bottom

Not cemented
CASING CEMENTED _____ SIZE _____ No. Ft. _____ Date _____
None recorded
COAL WAS ENCOUNTERED AT _____ FEET _____ INCHES
_____ FEET _____ INCHES _____ FEET _____ INCHES
_____ FEET _____ INCHES _____ FEET _____ INCHES

*Purchased well

Formation	Color	Hard or Soft	Top	Bottom	Oil, Gas or Water	Depth Found	Remarks
Slate and shell			145	296	water	45- 210	
Grampus			390	441	show gas	410	
Sand			1004	1040	water	1030-1040	
Maxon sand			1358	1398			
Little Lime			1398	1442			
Big Lime			1442	1680	gas	1541	
Big Injun sand			1680	1733			
Berea sand			2166	2195	gas	2171-2175	
Total depth				2341.			

