

- New Location
- Drill Deeper
- Abandonment


Company Owens, Libbey-Owens Gas Dept
 Address Box 4158 Charleston 4 W. Va.
 Farm Virginia Barker
 Tract _____ Acres 148 Lease No. 26
 Well (Farm) No. 1 Serial No. 51
 Elevation (Spirit Level) 9655 Top 6"
 Quadrangle Peytona 3-55.51" W1.03"
 County Boone District Peytona
 Engineer T.S. Flournoy
 Engineer's Registration No. 269
 File No. _____ Drawing No. _____
 Date Jul. 13, 1949 Scale 1" = 1000'

STATE OF WEST VIRGINIA
 DEPARTMENT OF MINES
 OIL AND GAS DIVISION
 CHARLESTON

WELL LOCATION MAP
 FILE NO. B00-157-A

+ Denotes location of well on United States Topographic Maps, scale 1 to 62,500, latitude and longitude lines being represented by border lines as shown.

- Denotes one inch spaces on border line of original tracing.

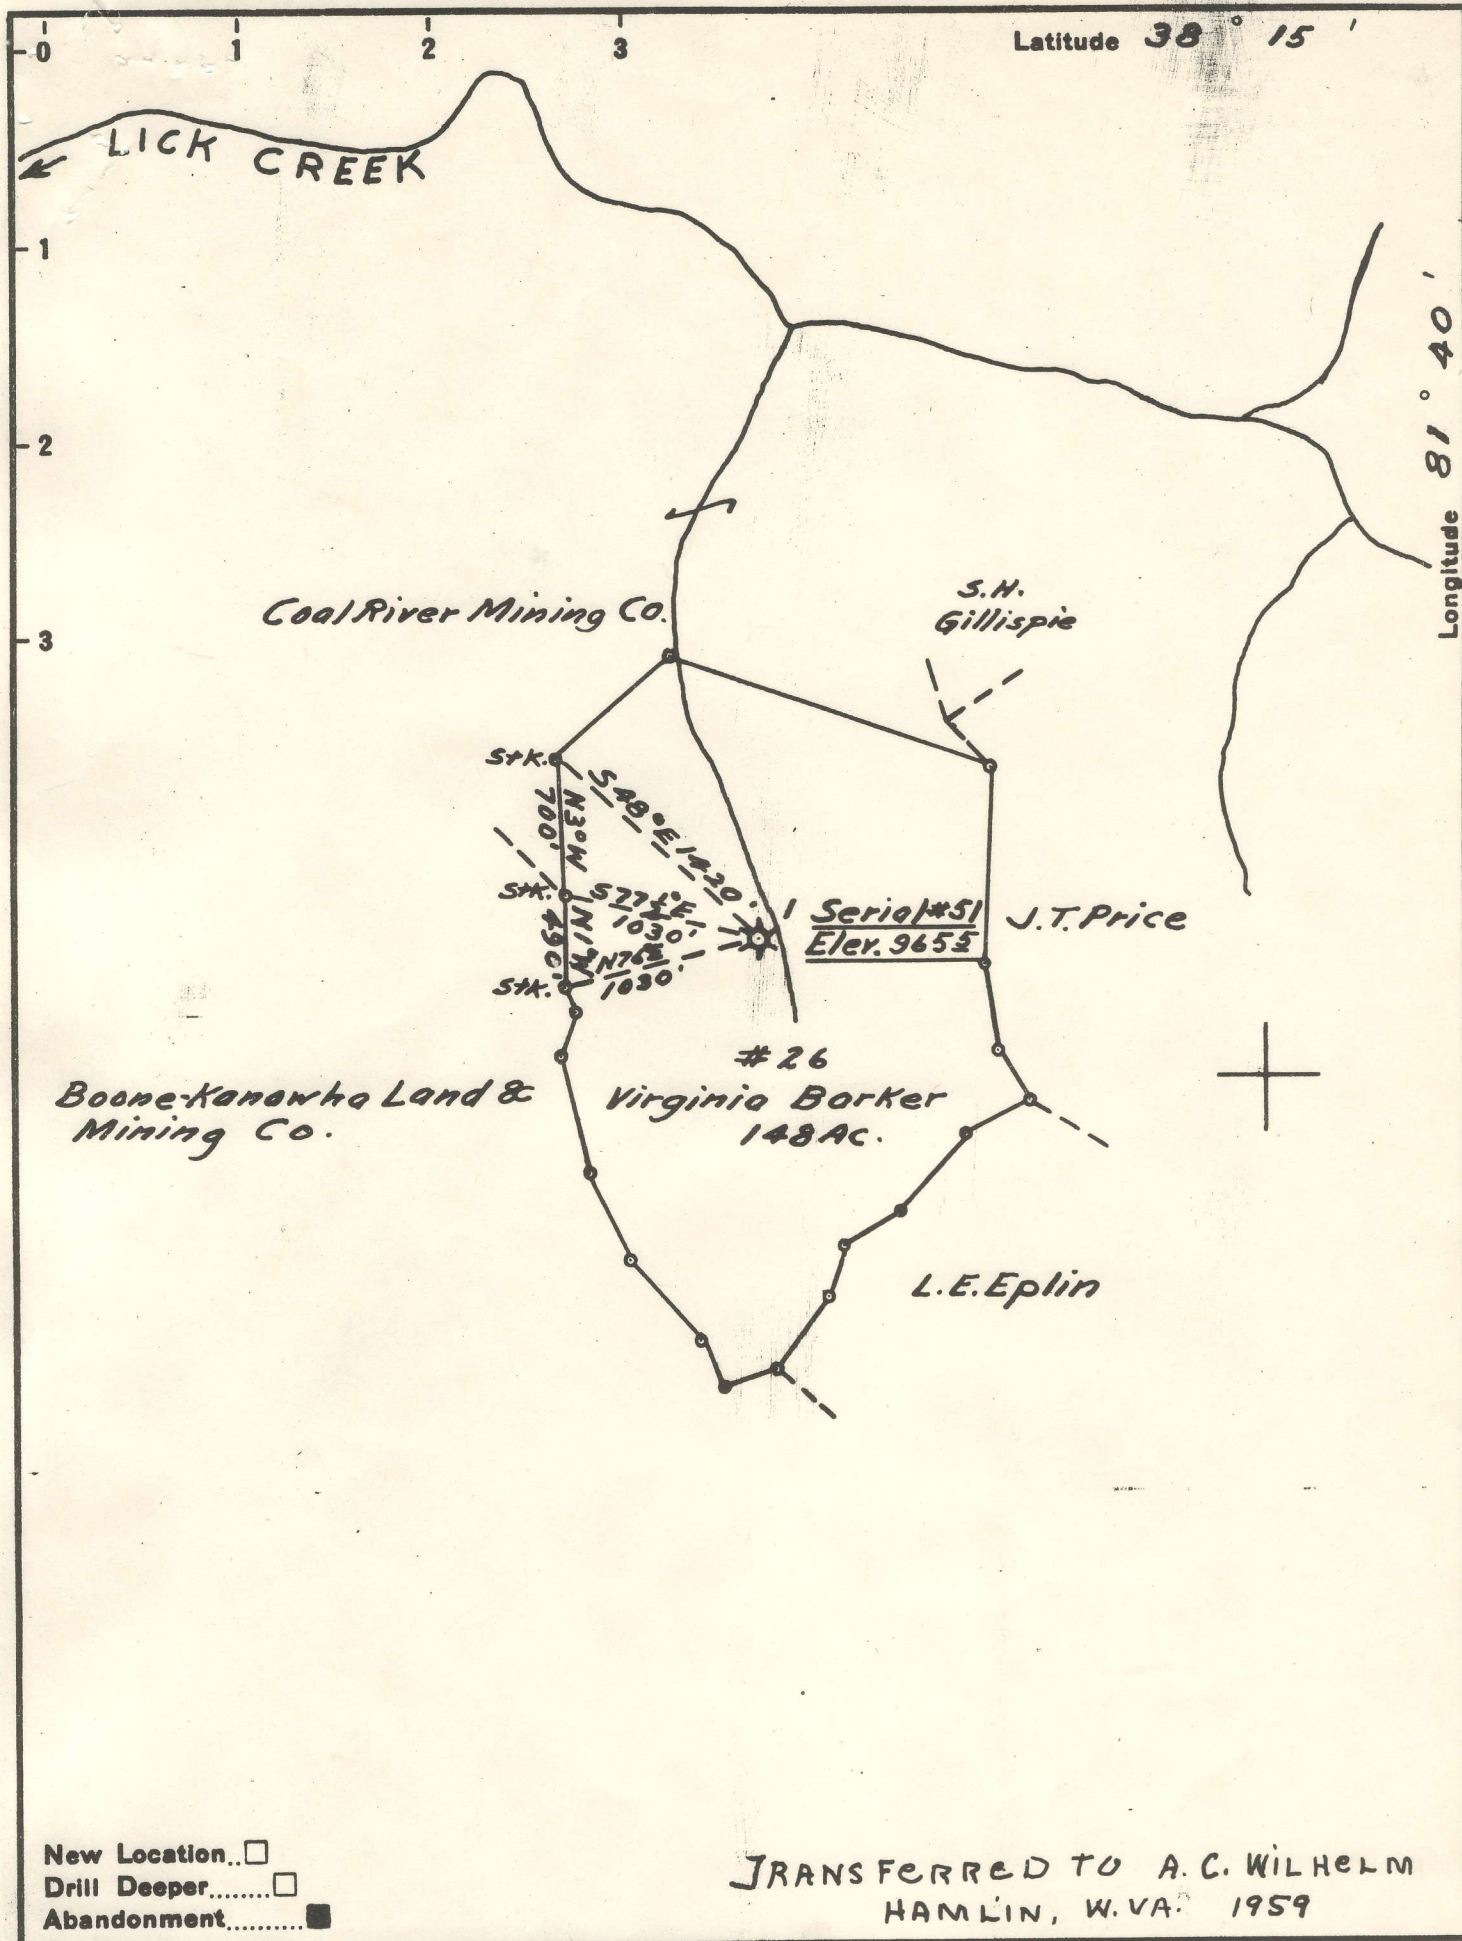

New Location...
 Drill Deeper.....
 Abandonment.....

TRANSFERRED TO A.C. WILHELM
 HAMLIN, W.VA. 1959

Company Owens, Libbey-Owens Gas Dept
 Address Box 415B Charleston 4 W.Va.
 Farm Virginia Barker
 Tract _____ Acres 148 Lease No. 26
 Well (Farm) No. 1 Serial No. 51
 Elevation (Spirit Level) 9655 Top 6"
 Quadrangle Peytona 3-55.51" W1.03"
 County Boone District Peytona
 Engineer T.S. Flournoy
 Engineer's Registration No. 269
 File No. _____ Drawing No. _____
 Date Jul. 13, 1949 Scale 1" = 1000'

STATE OF WEST VIRGINIA
 DEPARTMENT OF MINES
 OIL AND GAS DIVISION
 CHARLESTON

WELL LOCATION MAP
 FILE NO. B00-157-A

+ Denotes location of well on United States Topographic Maps, scale 1 to 62,500, latitude and longitude lines being represented by border lines as shown.

- Denotes one inch spaces on border line of original tracing.